




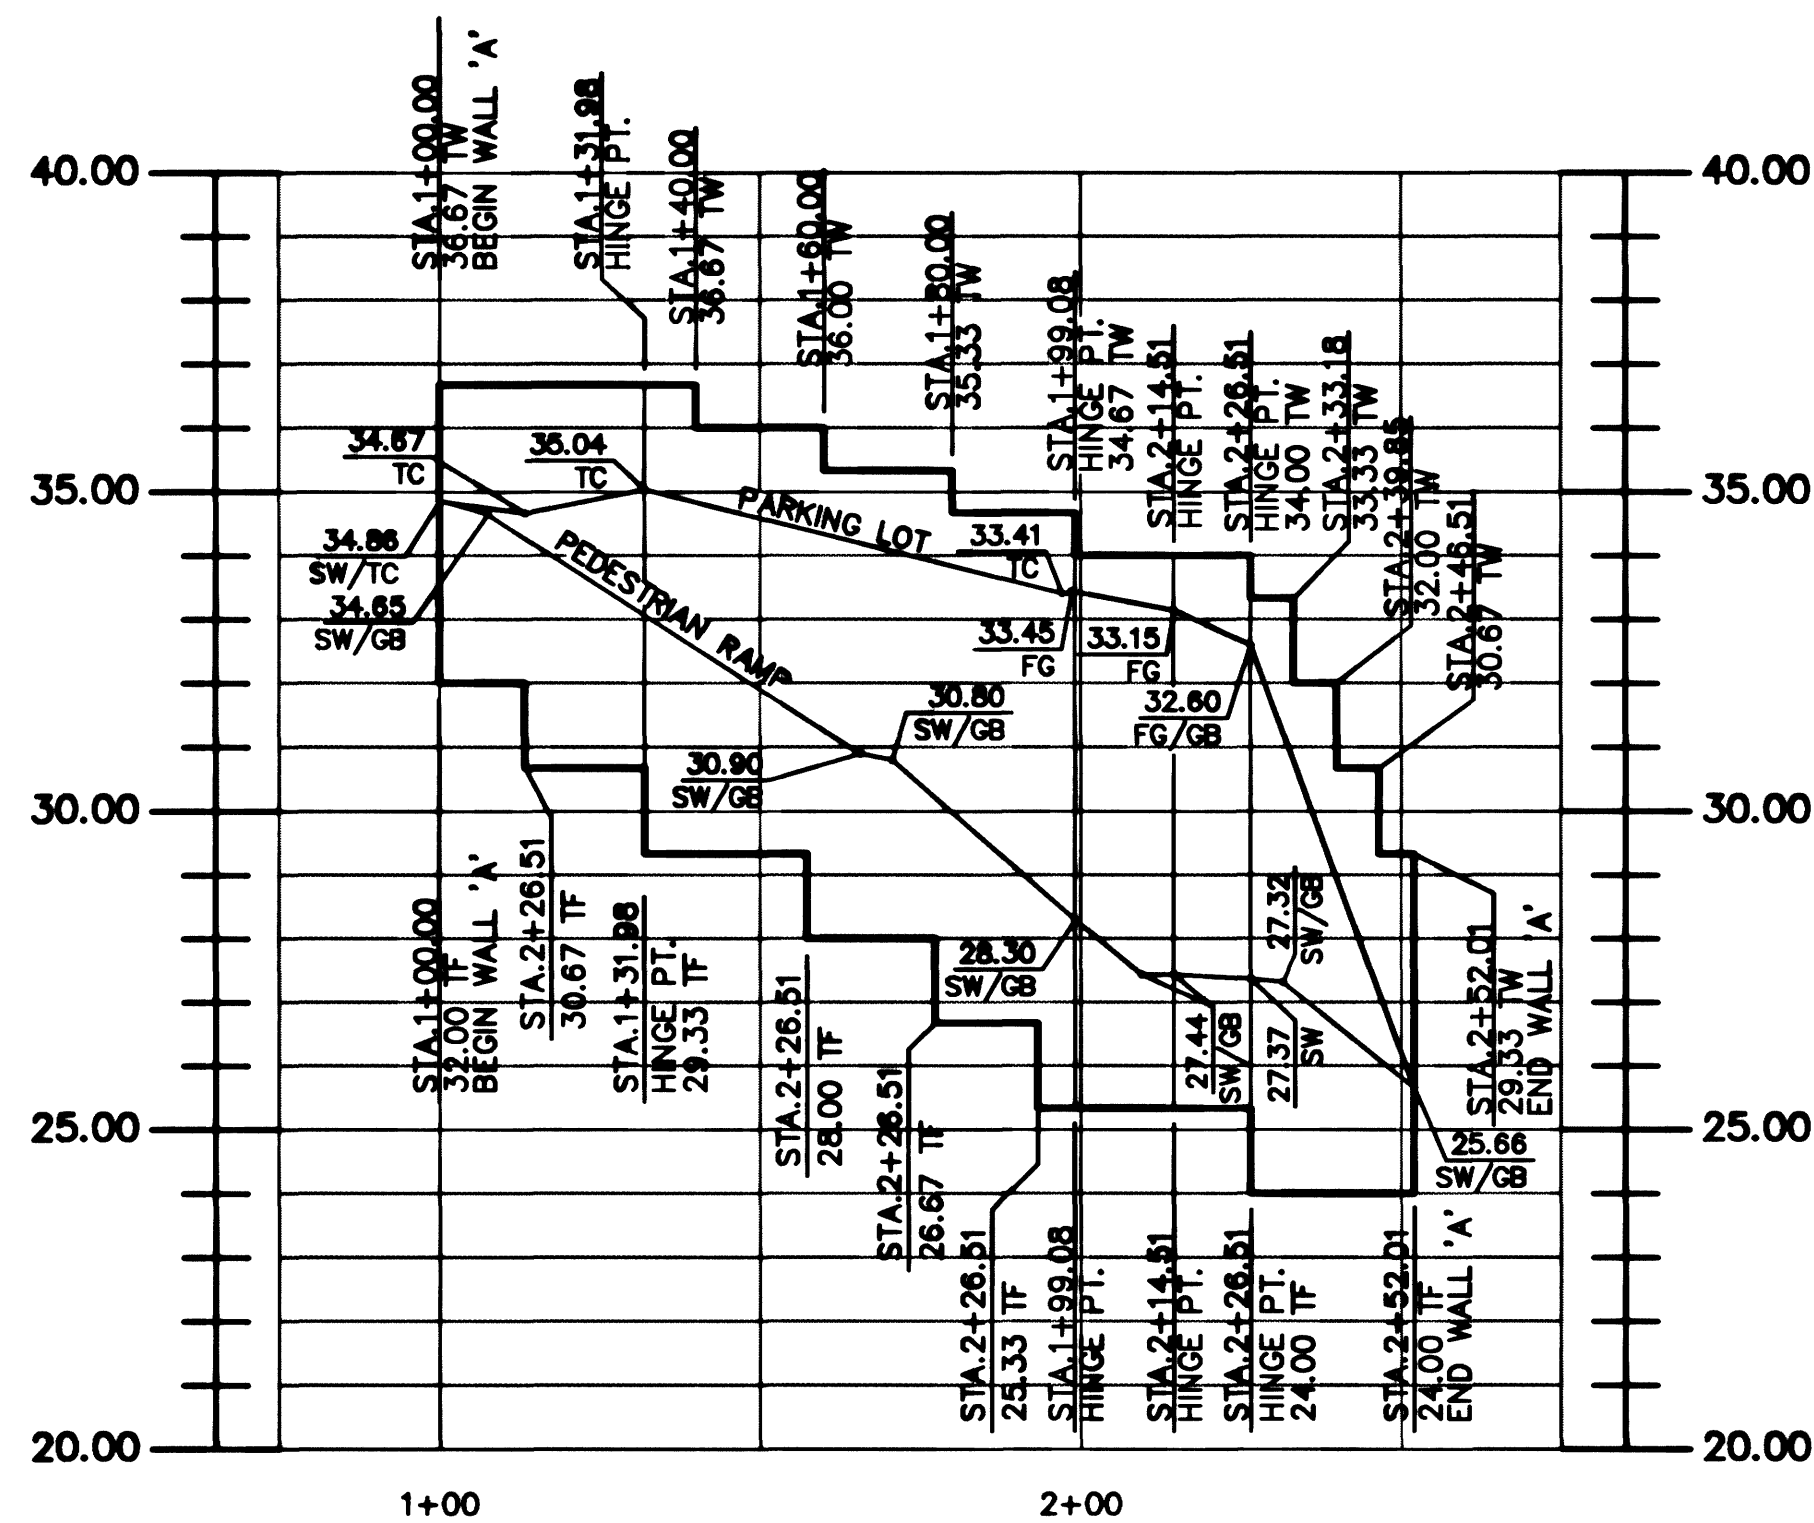


WALL PROFILE - A
 HORZ - 1"=30'
 VERT - 1"=3'

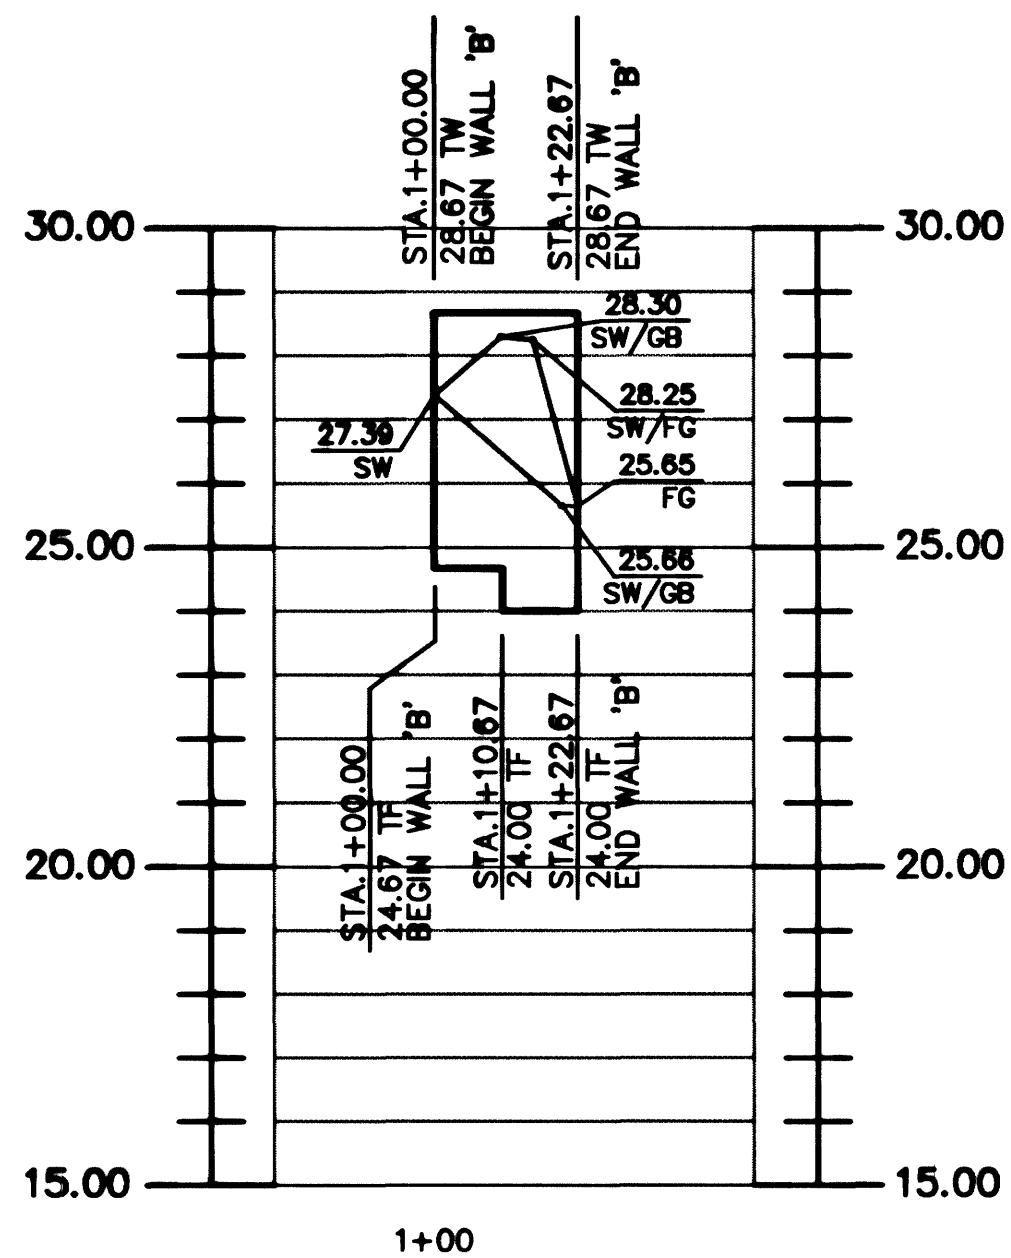

WALL PROFILE - B
 HORZ - 1"=30'
 VERT - 1"=3'

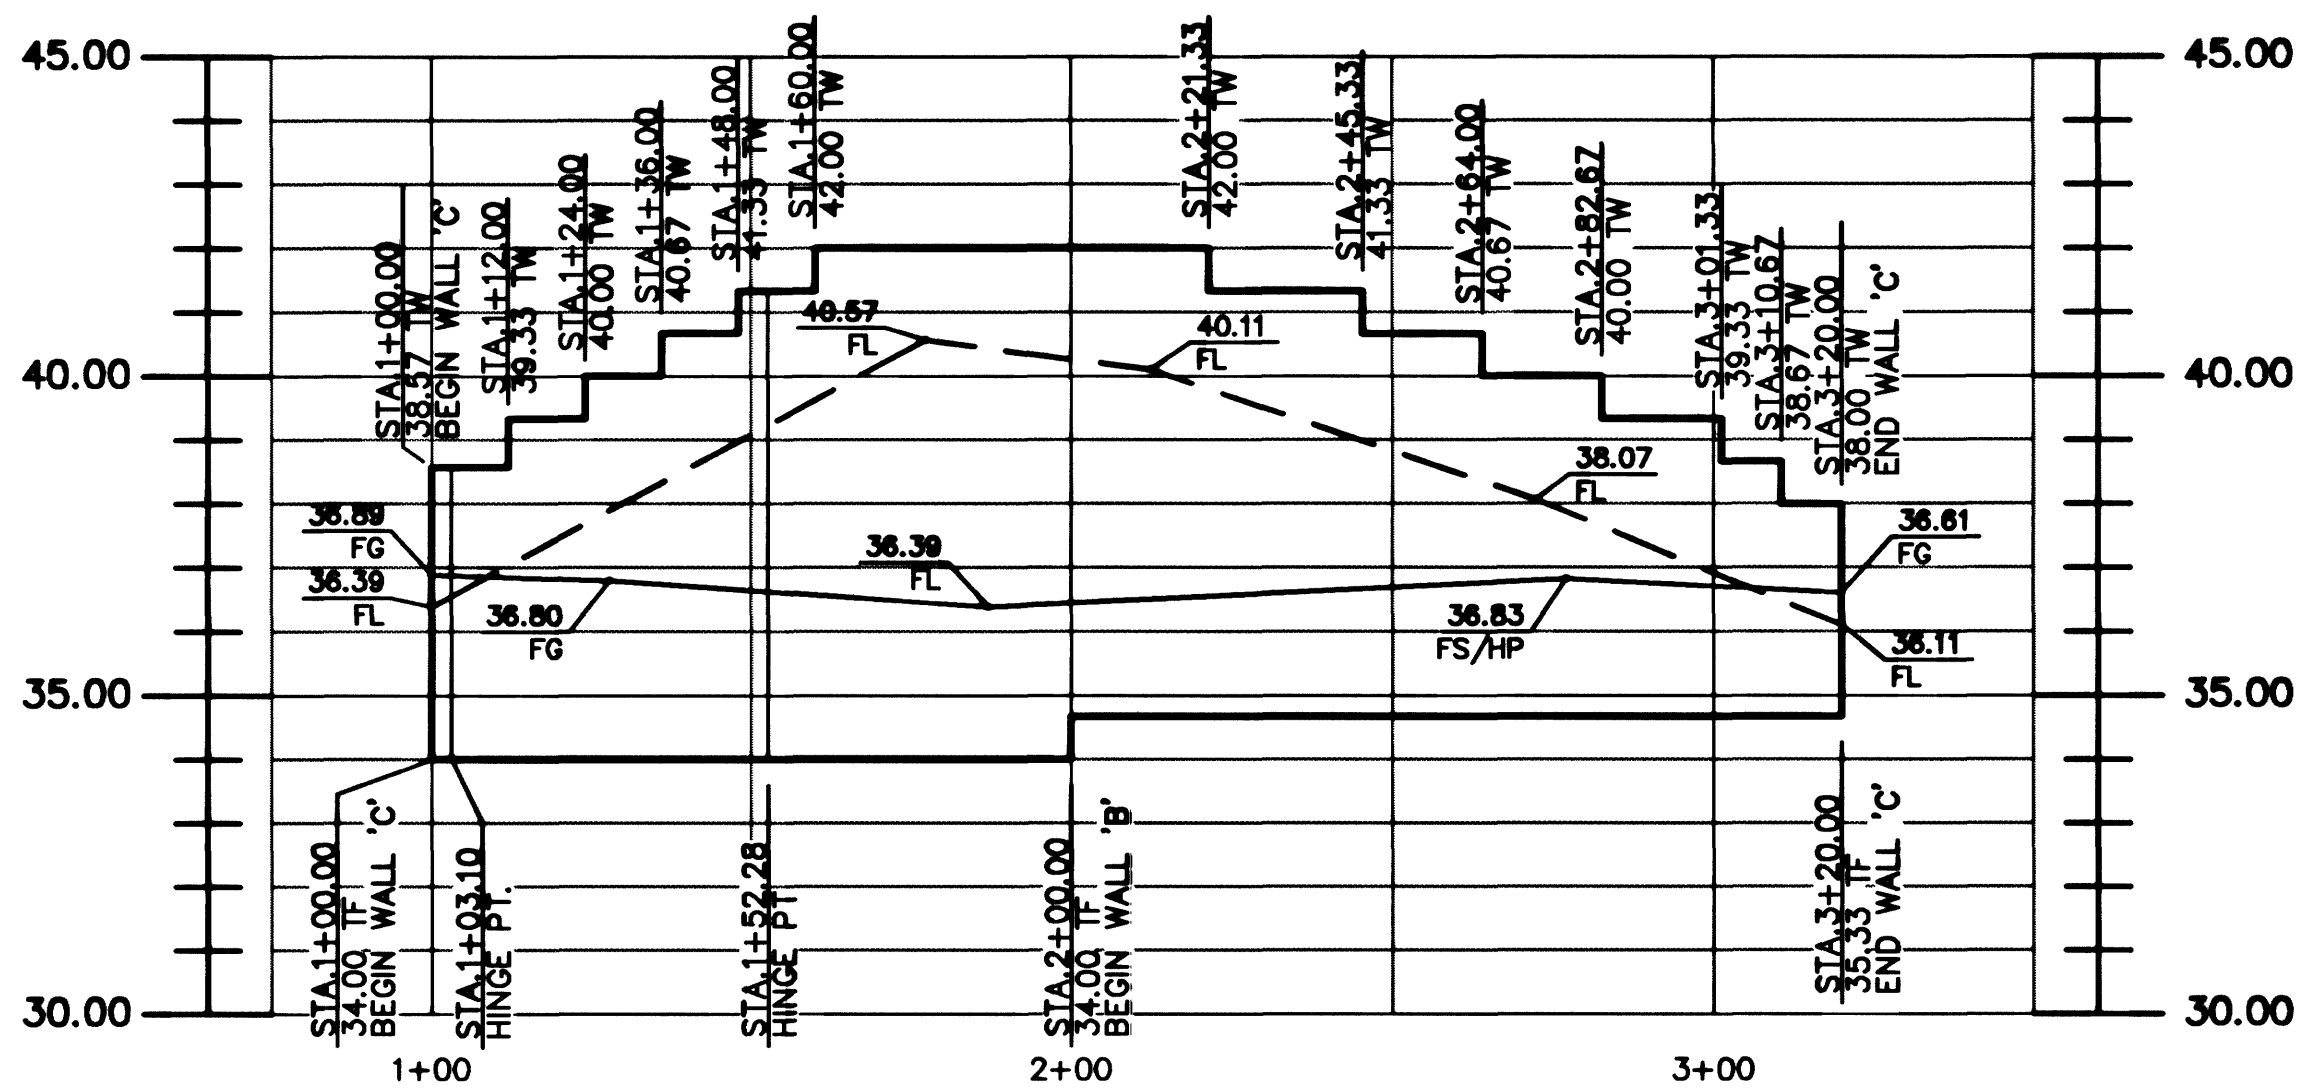

WALL PROFILE - C
 HORZ - 1"=30'
 VERT - 1"=3'

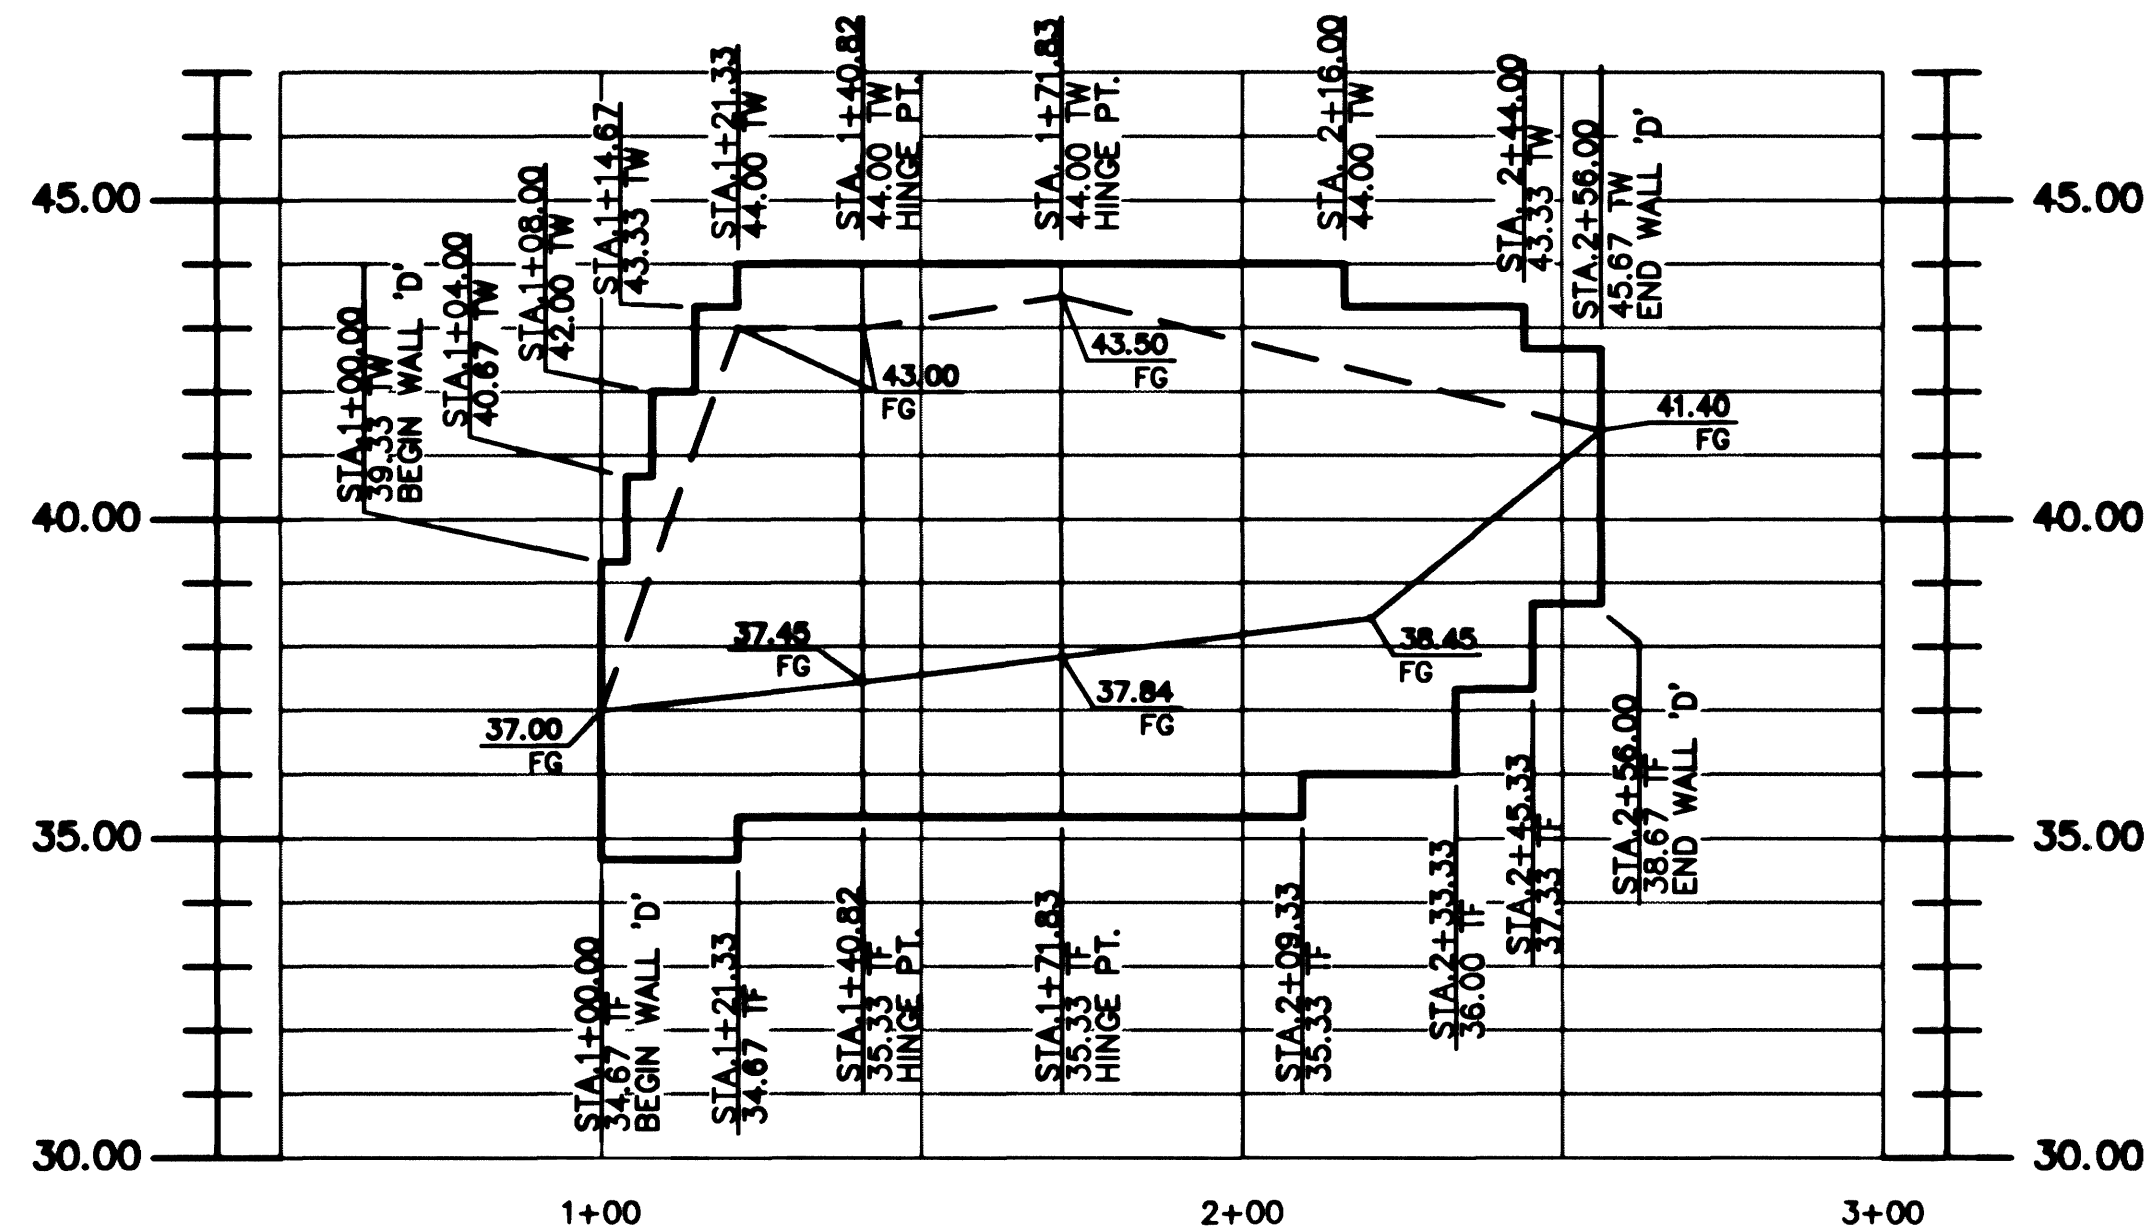

WALL PROFILE - D
 HORZ - 1"=30'
 VERT - 1"=3'

SUMMERLIN
Q - THE SPORTS CLUB
 VILLAGE CENTER DRIVE
 SUMMERLIN, NEVADA

THIS DRAWING IS THE PROPERTY OF SUMMERLIN Q - THE SPORTS CLUB. IT IS TO BE USED ONLY FOR THE PROJECT AND SITE SPECIFICALLY IDENTIFIED HEREON. IT IS NOT TO BE REPRODUCED, COPIED, OR TRANSMITTED IN ANY FORM OR BY ANY MEANS, ELECTRONIC OR MECHANICAL, INCLUDING PHOTOCOPYING, RECORDING, OR BY ANY INFORMATION STORAGE AND RETRIEVAL SYSTEM, WITHOUT THE WRITTEN PERMISSION OF SUMMERLIN Q - THE SPORTS CLUB.

REVISIONS

NOTES:
 THIS DRAWING FILE IS PROTECTED BY COPYRIGHT LAW AND INTERNATIONAL TREATIES. UNAUTHORIZED REPRODUCTION OR DISTRIBUTION OF THIS DRAWING OR ANY PORTION OF IT, MAY RESULT IN SEVERE CIVIL AND CRIMINAL PENALTIES AND WILL BE PROSECUTED TO THE MAXIMUM EXTENT POSSIBLE UNDER LAW.

COPYRIGHT © 2001 PBS&J, INC.



SHEET TITLE

RETAINING WALL PROFILES

PROJECT No.
511277
 DATE
05/24/01
 DRAWN BY
RBB
 CHECKED BY
JGU

SHEET No.

C7.01
 107-V3482
 9 OF 9

Call before you Overhead
 1-702-593-6111
 NEVADA POWER ENVIRONMENT AND SAFETY SERVICES DEPARTMENT

Call before you Dig
 1-800-227-2600
 UNDERGROUND SERVICE (USN)

