

CONSULTING ENGINEERS • PLANNERS
2209 Paradise Road • Las Vegas, Nevada 89104
(702) 735-0227



STREET PLAN
PINTO LANE

QUAIL PARK 2

TITLE

WO NO. 2852

8


DATE 1-7-81

SCALE $1'' = 30'$

SHEET

3

OF **9** SHEETS

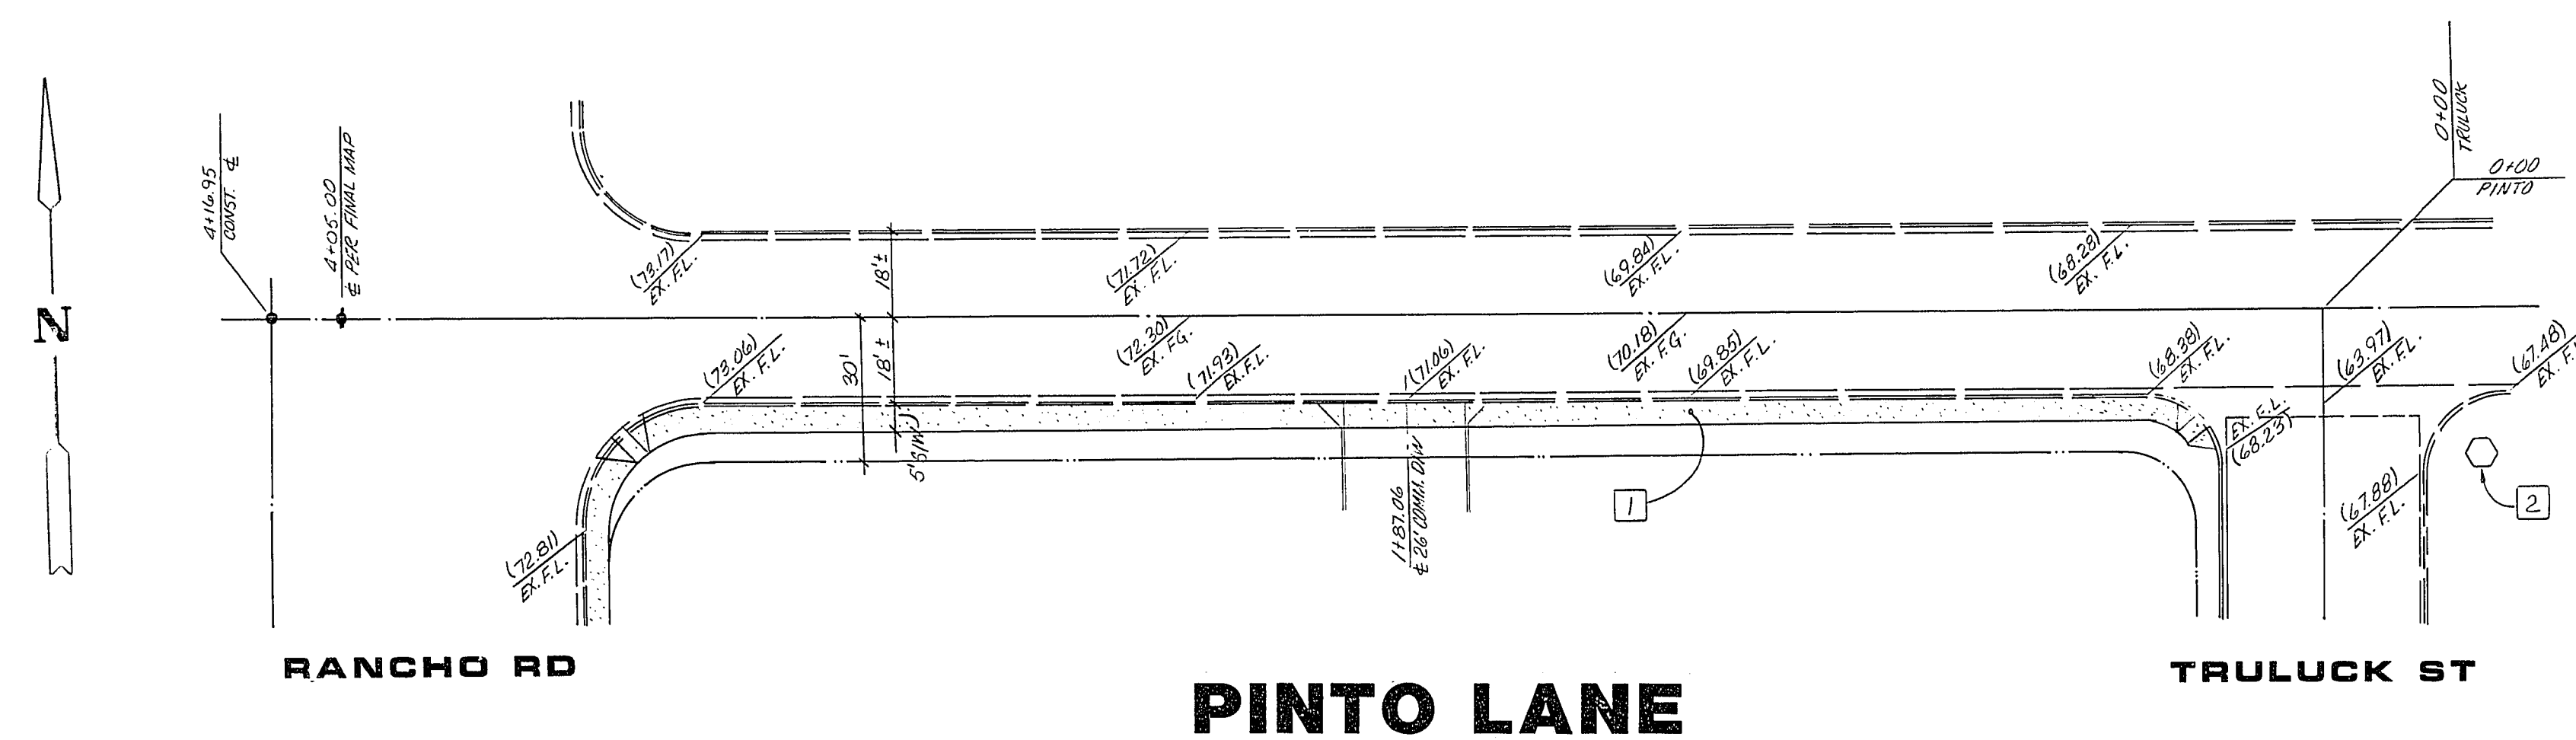

NOTES

- ① CONSTRUCT 5' SIDEWALK
- ② INSTALL STOP SIGN PER C.L.V. STD3.
ST. NAME SIGN IS EXISTING

APPROVED

CLV CITY ENGINEER DAT

CLV QUALITY CONTROL ENGINEER DATE

CLV TRAFFIC ENGINEER DATE

107-V-1157