


QUAIL PARK III - PHASE 2


(A COMMERCIAL CONDOMINIUM)

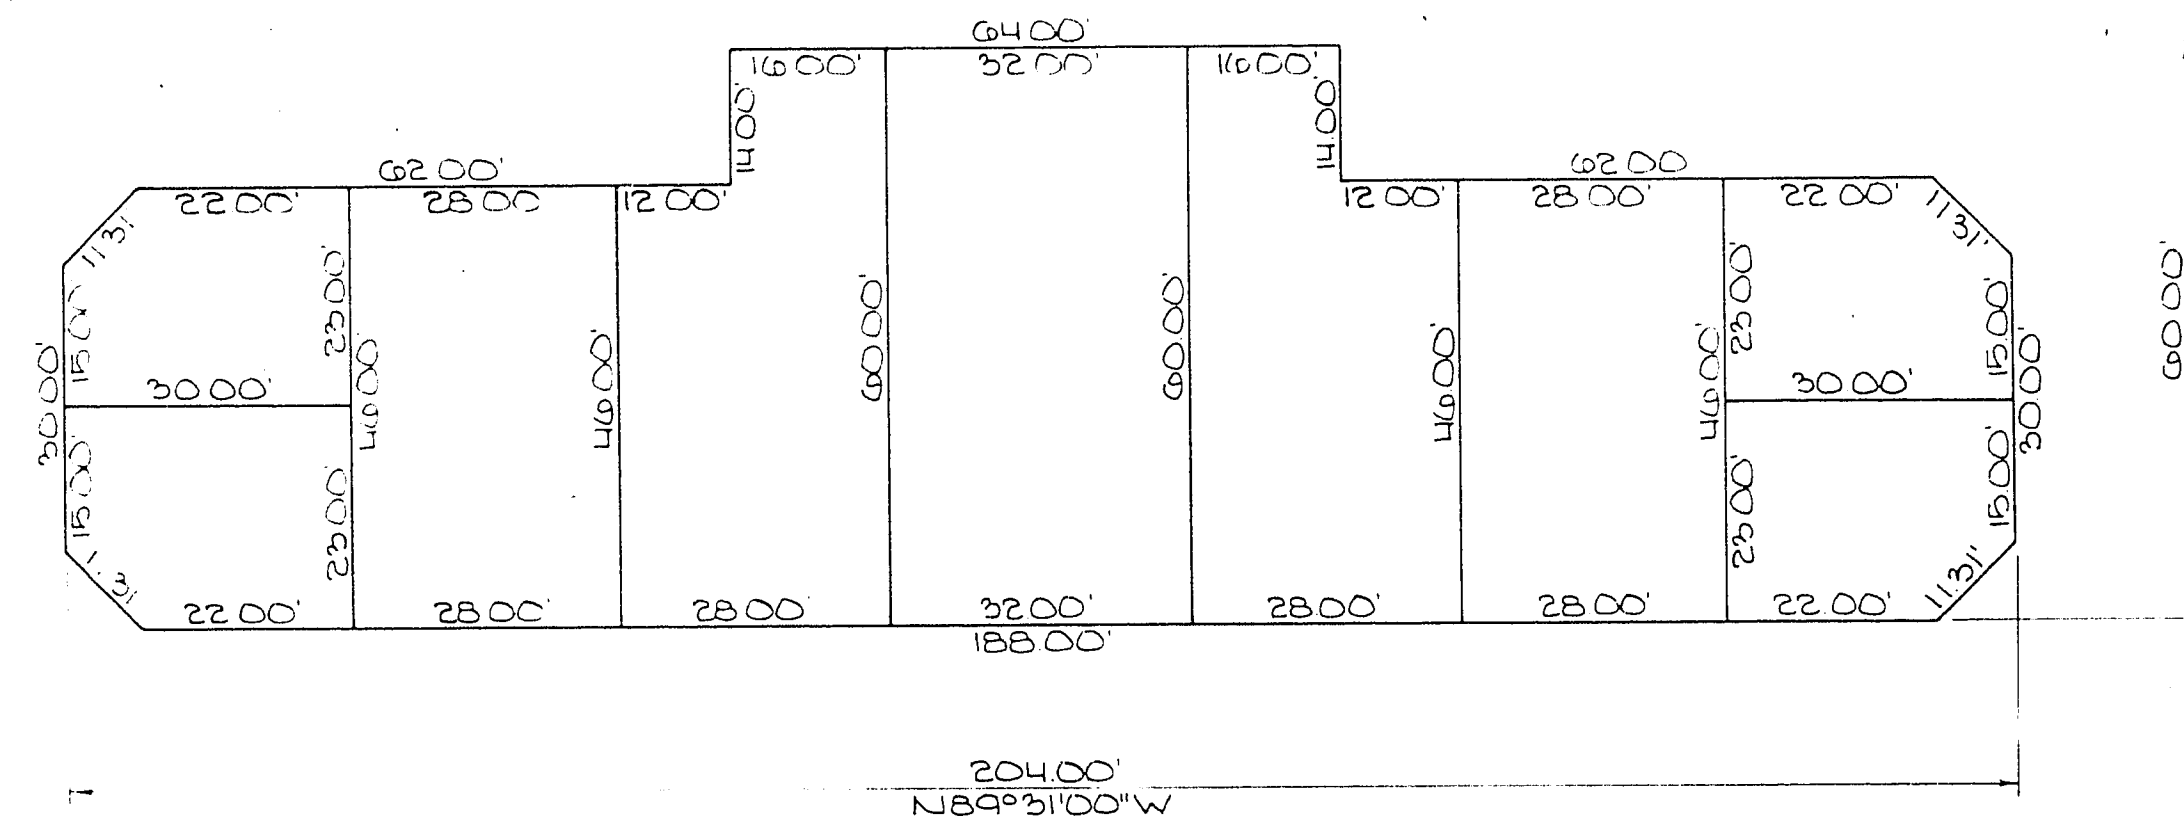

EXT. FACE, EXT. WALL	BOTTOM INTERIOR CEILING TRUSSES	INTER- IOR WALLS	EXT. FACE, EXT. WALL
	BLDG. FLOOR		

BLDG. TYPE 1

BLDG. E & G

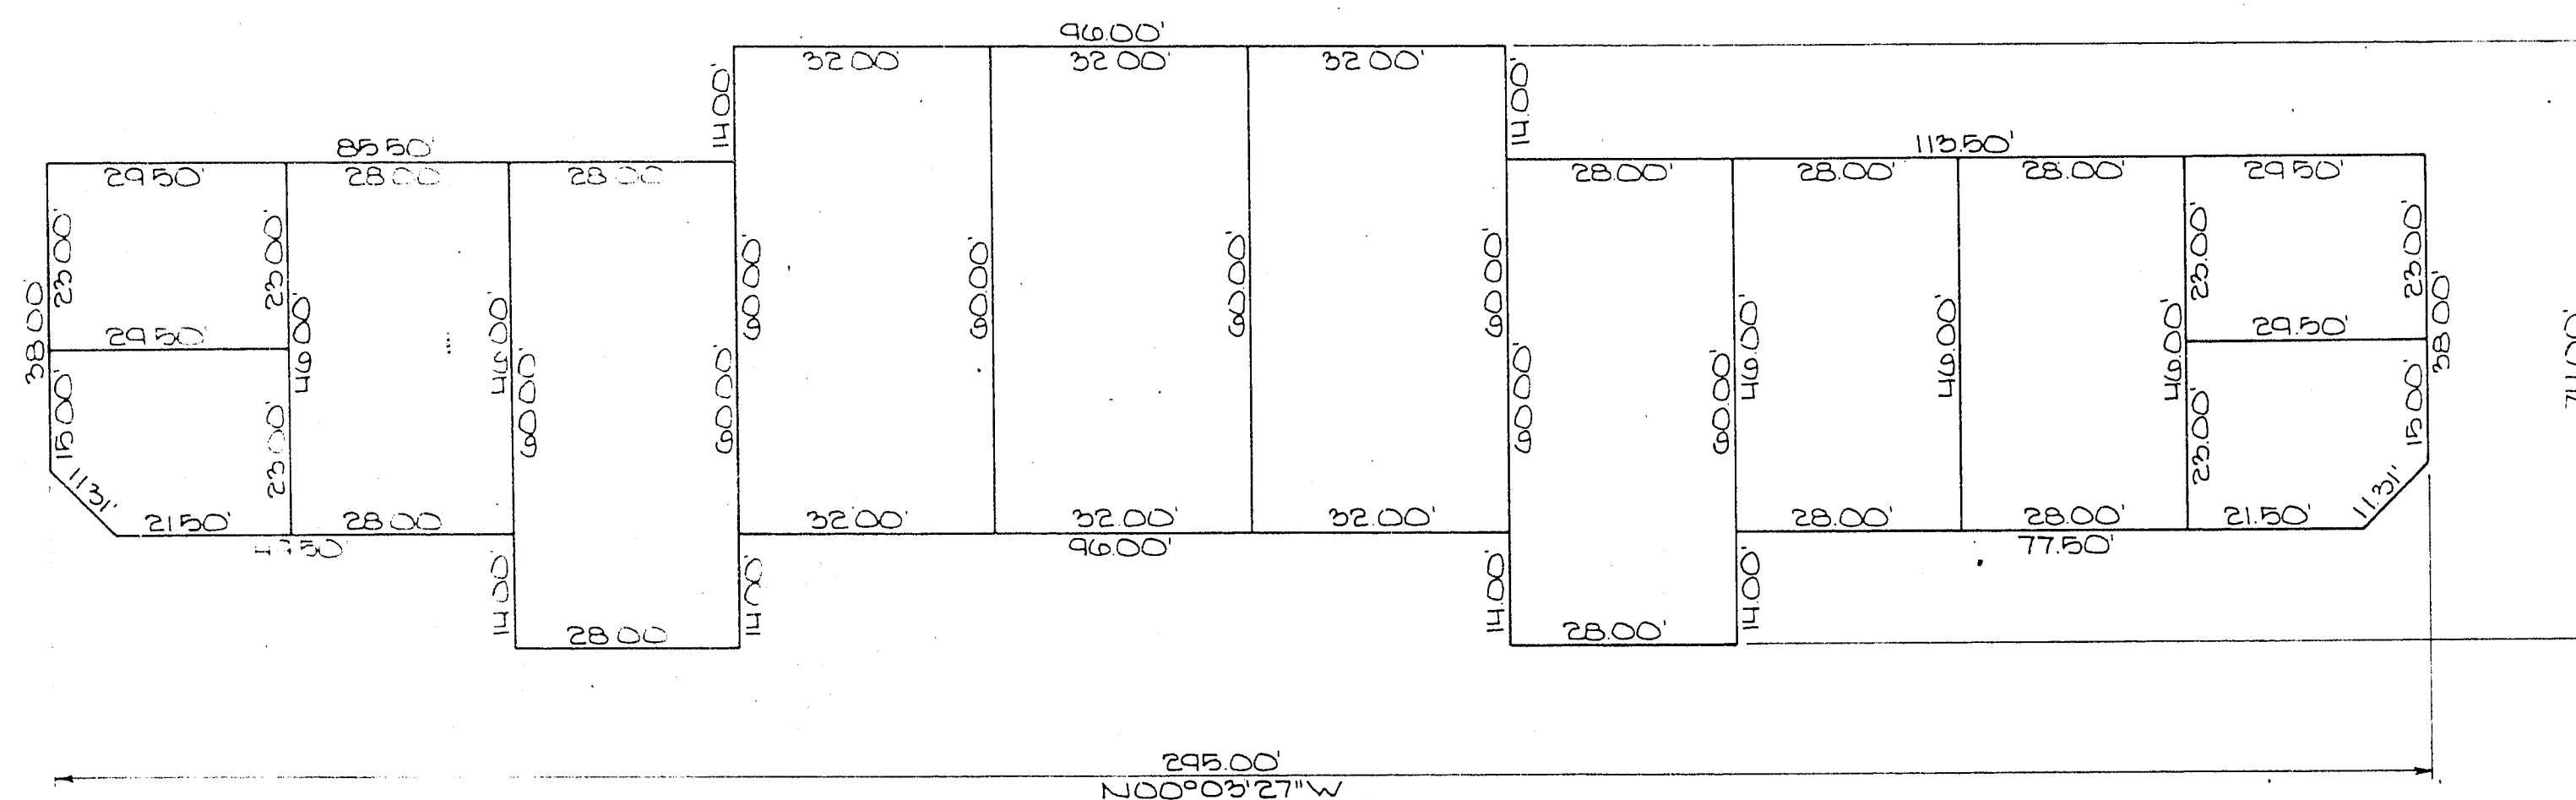

EXT. FACE, EXT. WALL	BOTTOM INTERIOR CEILING TRUSSES	INTER- IOR WALLS	EXT. FACE, EXT. WALL
	BLDG. FLOOR		

BLDG. TYPE 2

BLDG. F & H

SCALE: 1" = 20'

SHT. 3 OF 3