

CONSTRUCTION DRAWINGS


QUAIL PARK V-2

PROFESSIONAL OFFICE COMPLEX


OWNER

THE RIBEIRO CORPORATION
195 E. RENO AVENUE
LAS VEGAS, NEVADA 89119
(702) 798-1133

VICINITY MAP

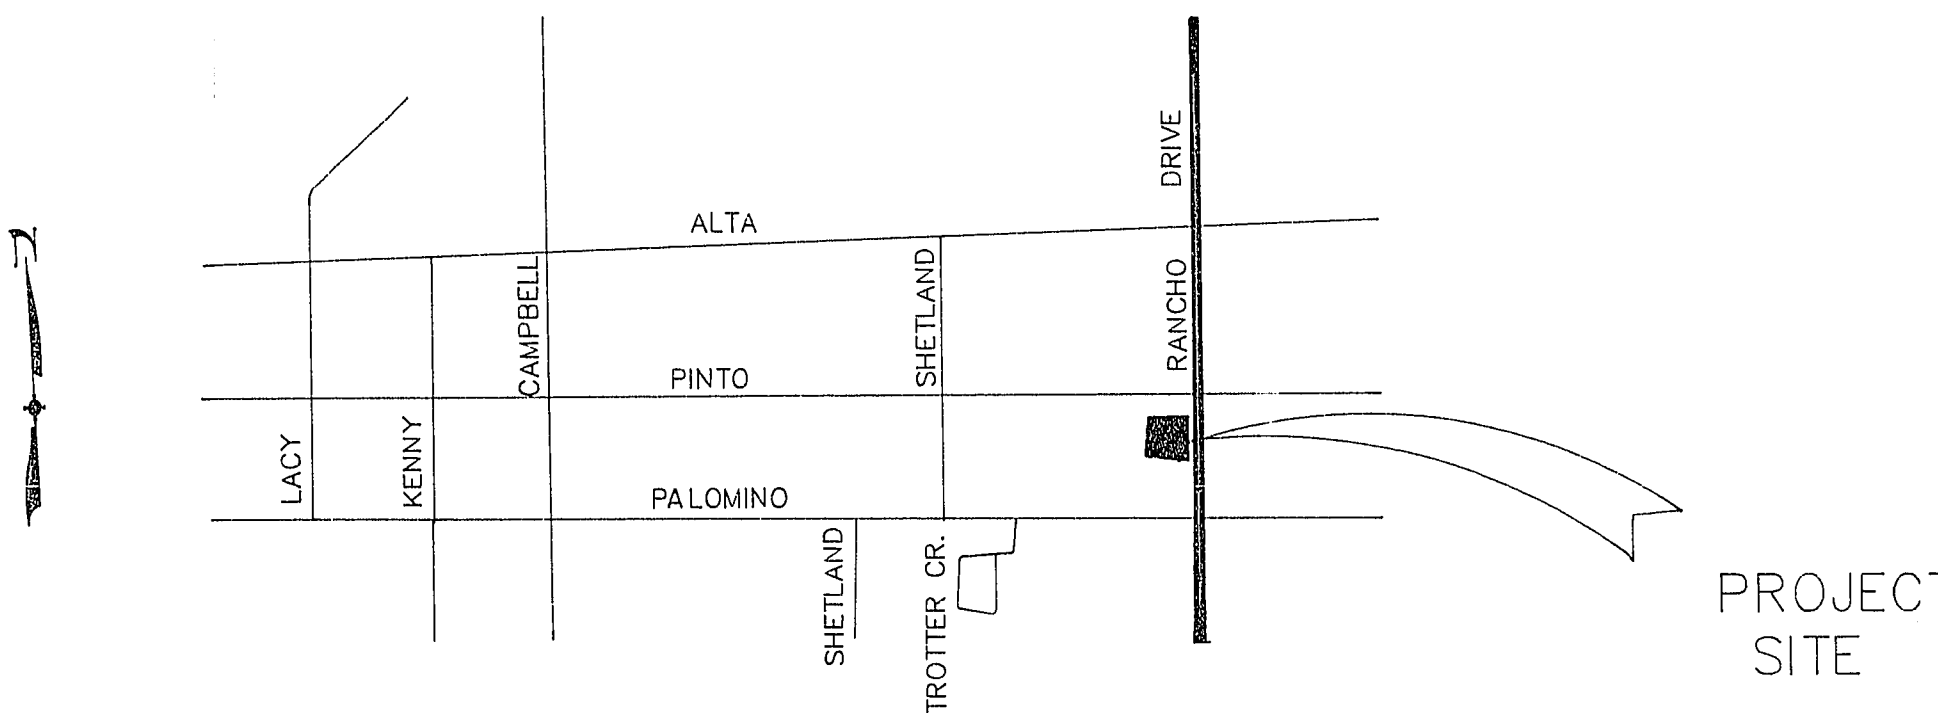

ENGINEER

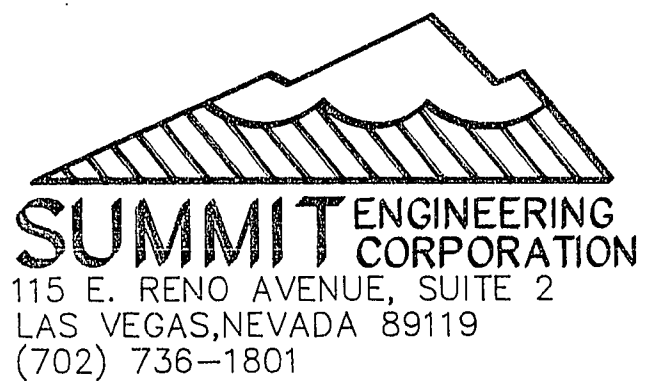


ABBREVIATIONS

A.C.P.	ASBESTOS CEMENT PIPE
A.C.	ASPHALTIC CONCRETE
B.C.	BEGIN CURVE
B.F.	BOTTOM OF FOOTING ELEVATION
B.V.C.	BEGIN VERTICAL CURVE
B.S.	BACK OF SIDEWALK
C.B.	CATCH BASIN
CL	CENTERLINE
CH	CHORD
C.M.P.	CORRUGATED METAL PIPE
CONC.	CONCRETE
C.P.	CONCRETE PIPE
C.R.	CURB RETURN
D.I.	DROP INLET
DET.	DETAIL
E.	ELECTRICAL
ELEV.	ELEVATION
E.C.	END OF CURVE
E.V.C.	END OF VERTICAL CURVE
EXIST.	EXISTING
E.G.	EXISTING GRADE
F.F.	FINISHED FLOOR
F.F.C.	FRONT FACE OF CURB
F.G.	FINISHED GRADE
F.H.	FIRE HYDRANT
FL	FLOW LINE
G	GAS
G.B.	GRADE BREAK
HORIZ.	HORIZONTAL
H.S.	HOUSE SERVICE
INT.	INTERSECTION
I.E.	INVERT ELEVATION
LT	LEFT
L	LENGTH
L.F.F.	LINEAL FEET
M.H.	MANHOLE
P	PAD ELEVATION
PI	POINT OF INTERSECTION
P.R.C.	POINT OF REVERSE CURVATURE
P.O.T.	POINT OF TANGENT
P.V.C.	POLYVINYL CHLORIDE PIPE
PL	PROPERTY LINE
(R)	RADIAL
R	RADIUS
REF.	REFERENCE
R.C.P.	REINFORCED CONCRETE PIPE
R.G.	ROUGH PAD ELEVATION
RT	RIGHT
R/W	RIGHT OF WAY
S.S.	SANITARY SEWER
S.W.	SIDEWALK
S	SLOPE
SHT.	SHEET
STA.	STATION
S.D.	STORM DRAIN
T	TANGENT
t	TELEPHONE
T.B.C.	TOP BACK OF CURB
T.C.	TOP OF CURB
T.P.	TOP OF PAVEMENT
TYP.	TYPICAL
VERT.	VERTICAL
V.C.	VERTICAL CURVE
V.P.I.	VERTICAL POINT OF INTERSECTION
W	WATER

SHEET INDEX

- 1 TITLE SHEET
- 2 NOTE SHEET
- 3 SITE PLAN
- 4 GRADING PLAN
- 5 UTILITY PLAN
- 6 DEMOLITION PLAN
- 7 DETAIL SHEET

SITE PLAN

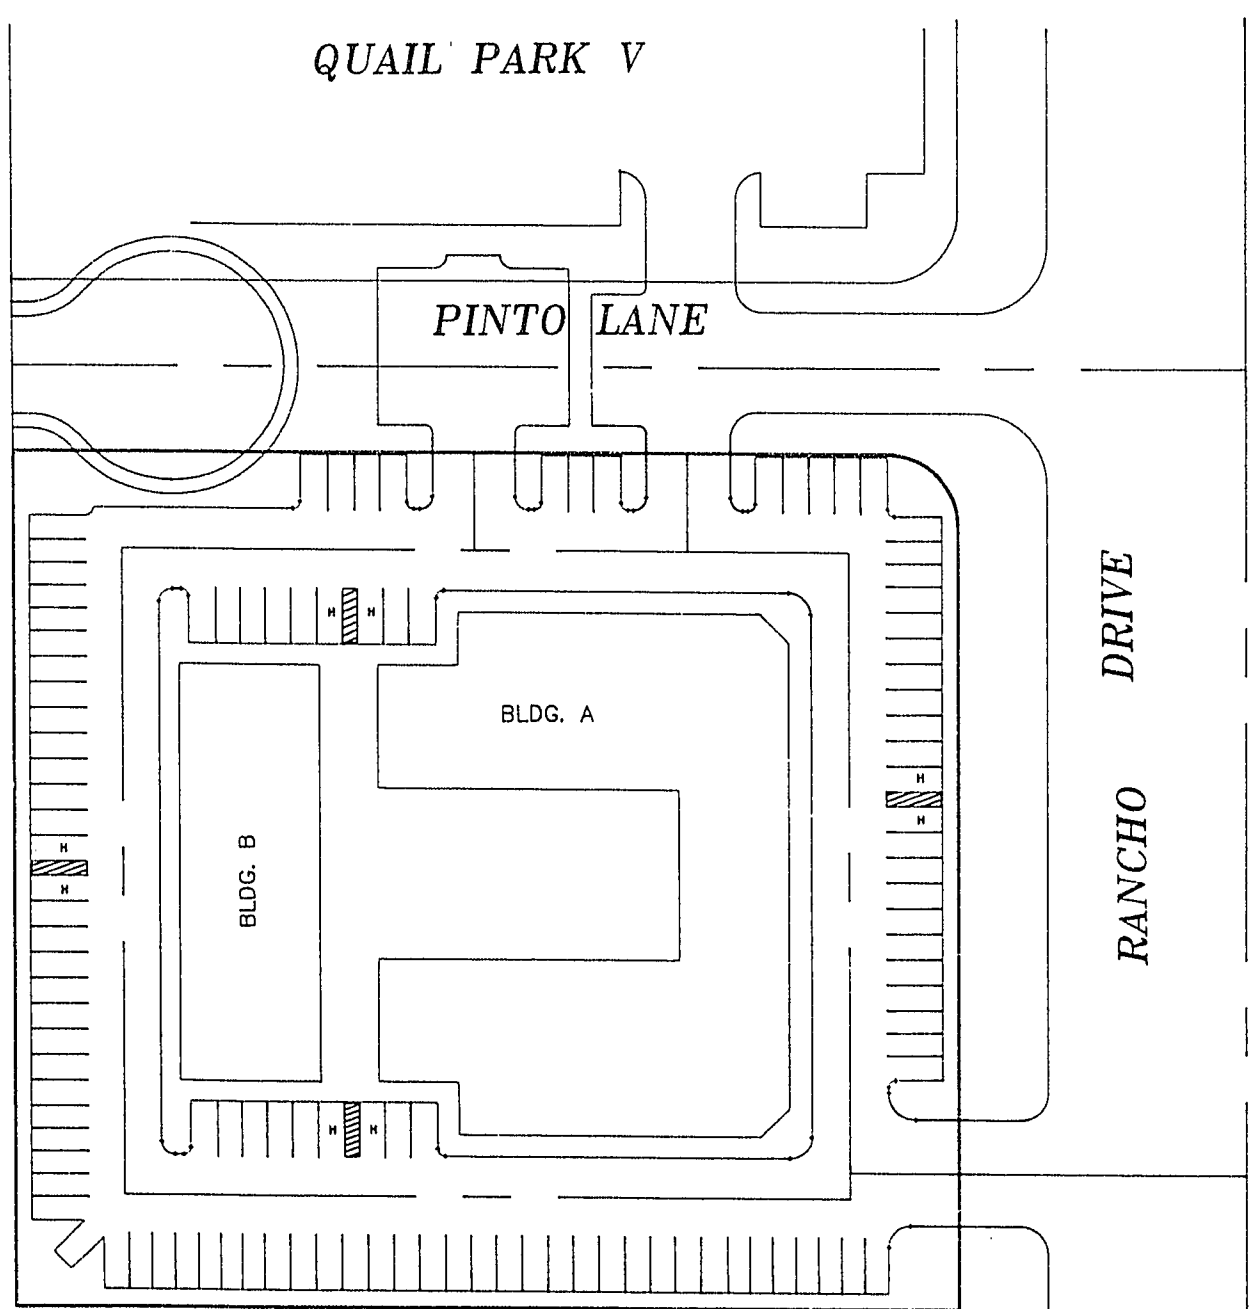


SPECIFICATIONS


ALL CONSTRUCTION SHALL CONFORM TO THE UNIFORM STANDARD SPECIFICATION AND DRAWINGS OF PUBLIC WORKS CONSTRUCTION OFF-SITE IMPROVEMENTS, CLARK COUNTY AREA, NEVADA (COPYRIGHT 1986), AND THE RECOMMENDATIONS OF THE SOILS AND GEOLOGIC INVESTIGATION BY SUMMIT ENGINEERING CORPORATION, DATED NOV. 14, 1989 AND ALL ADDENDUM.

PROJECT BENCHMARK

7C01 325 SE6 (N.W. CORNER CHARLESTON BLVD. & RANCHO) EL. 2065.684

APPROVALS:

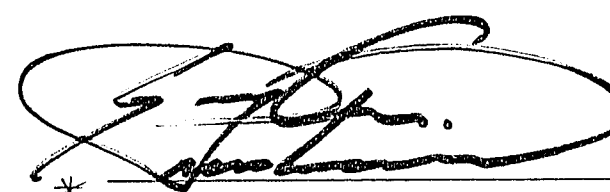
* CITY OF LAS VEGAS
CITY ENGINEER
DATE 2-27-90
* THIS APPROVAL DOES NOT PERMIT ANY ASPHALT CUTS IN RANCHO DRIVE.

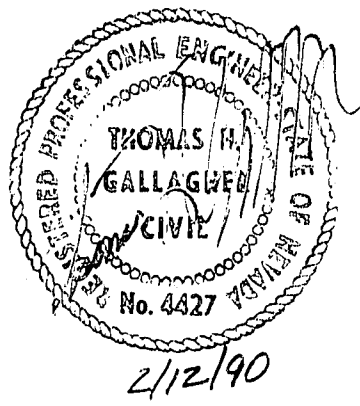

SUMMIT PROJECT #20149-025

CALL BEFORE YOU DIG
1-800-227-2600