
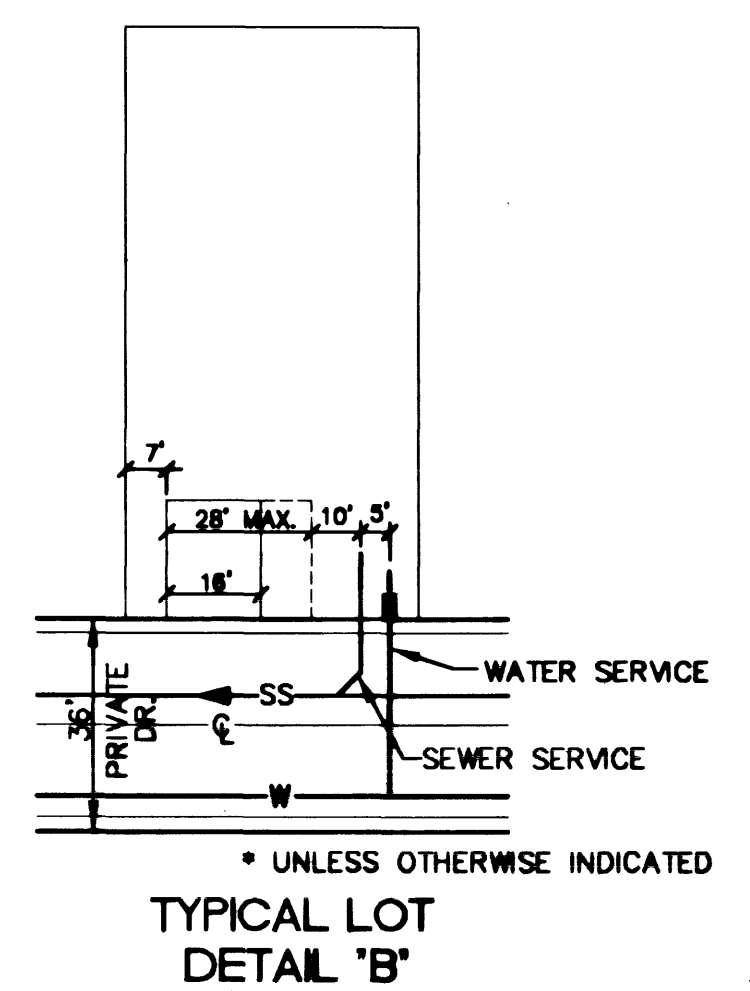
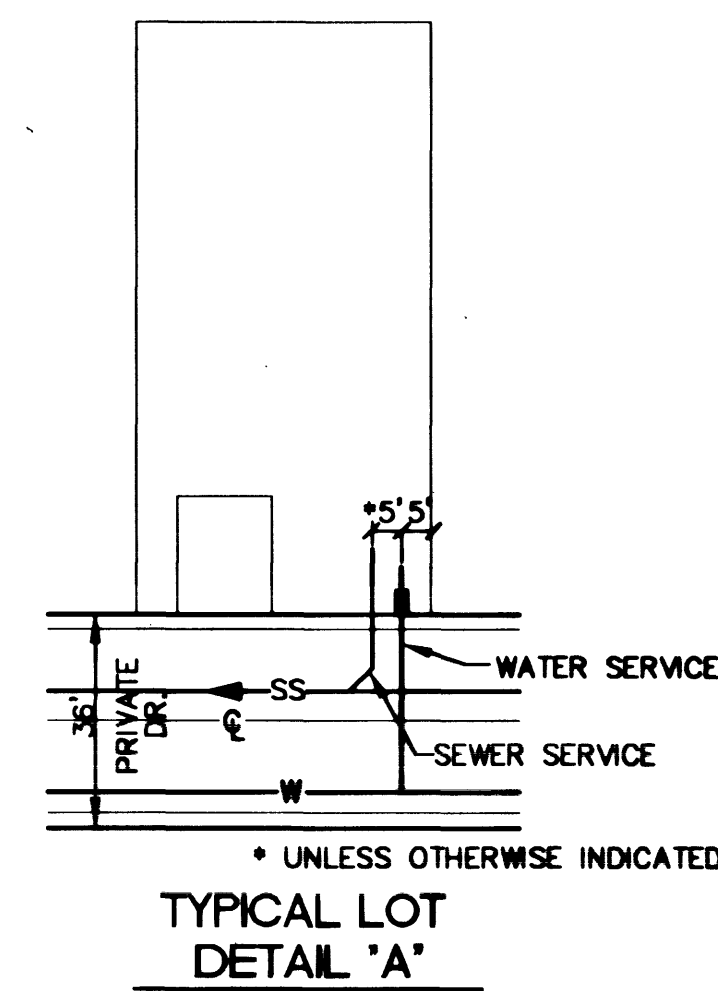
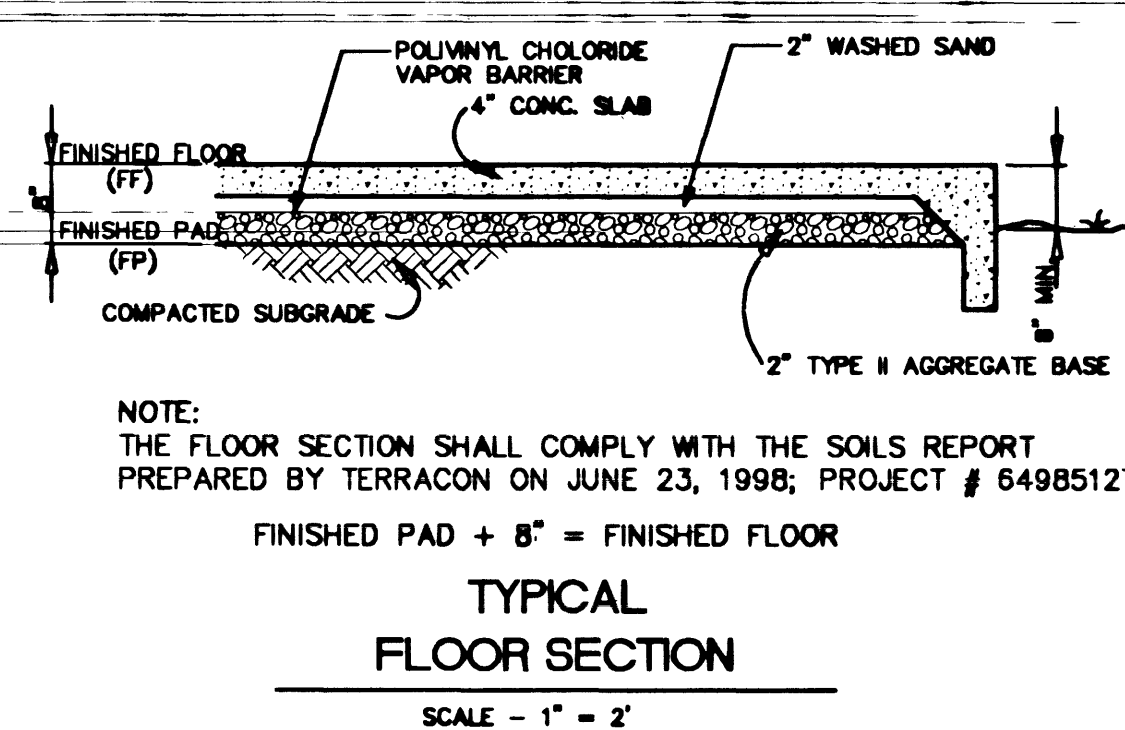
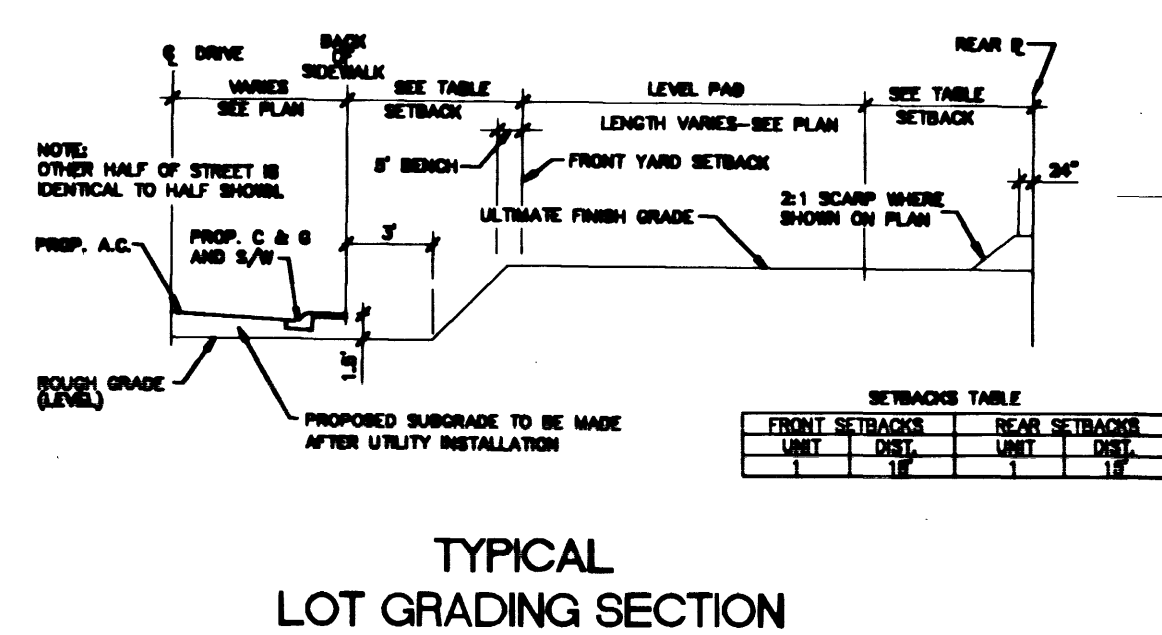
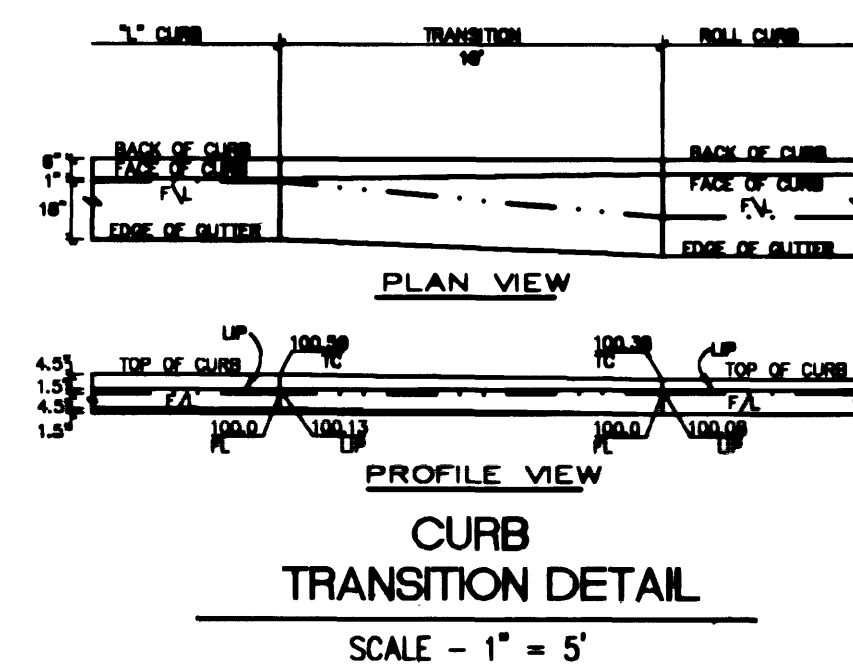
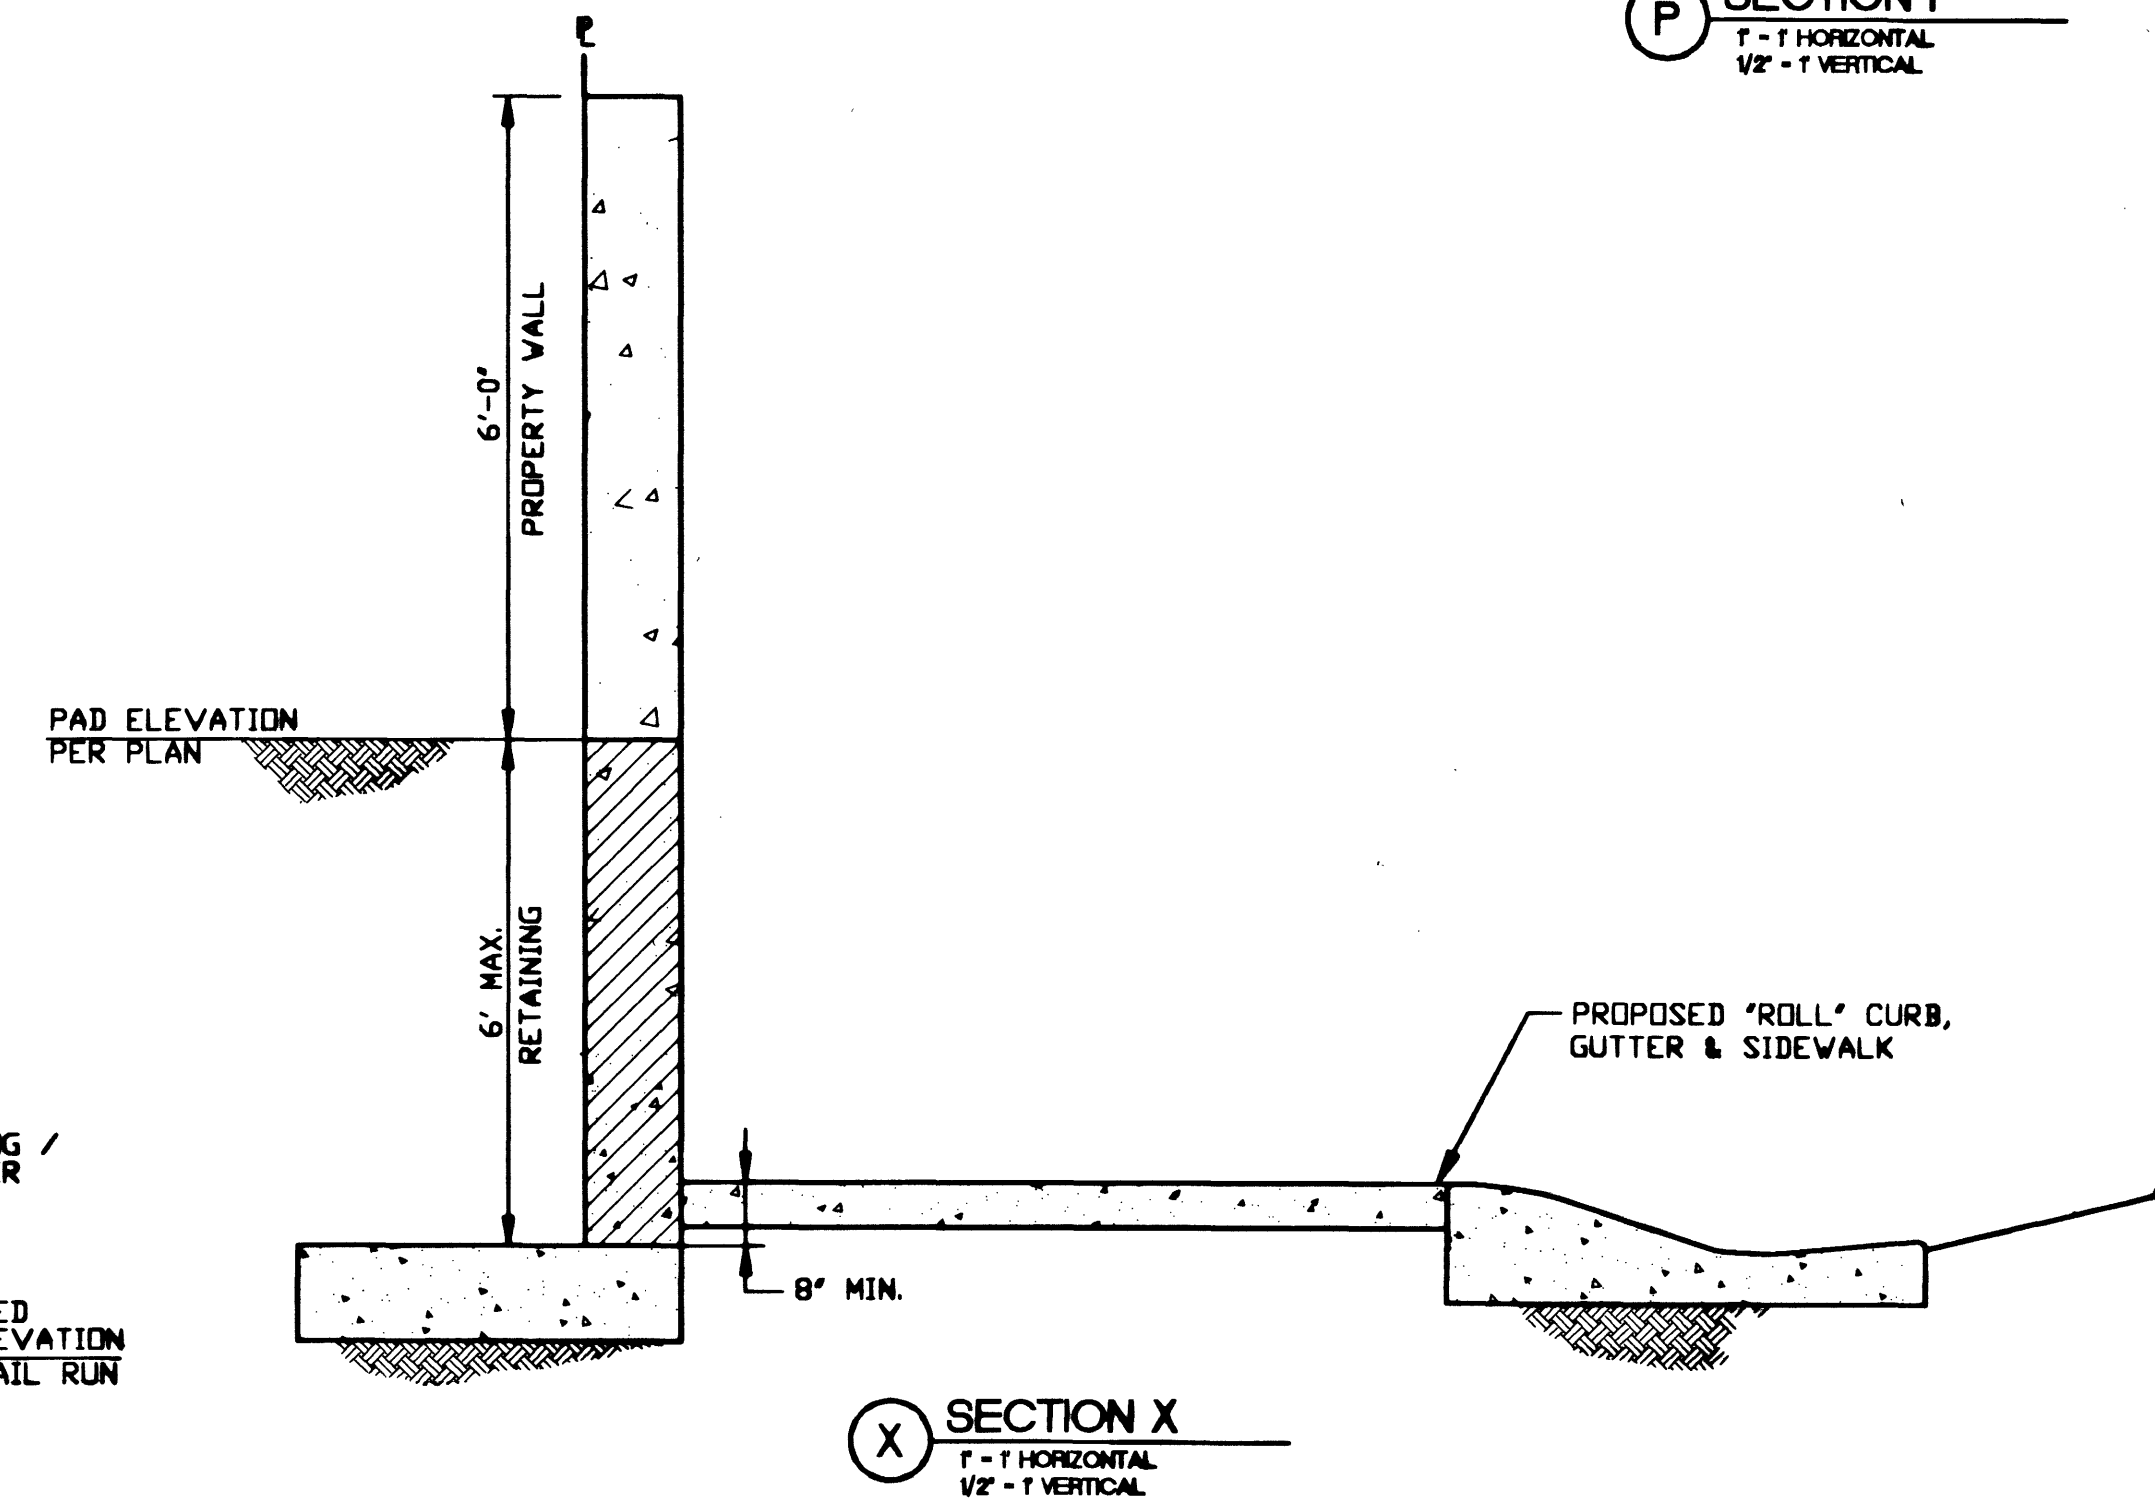
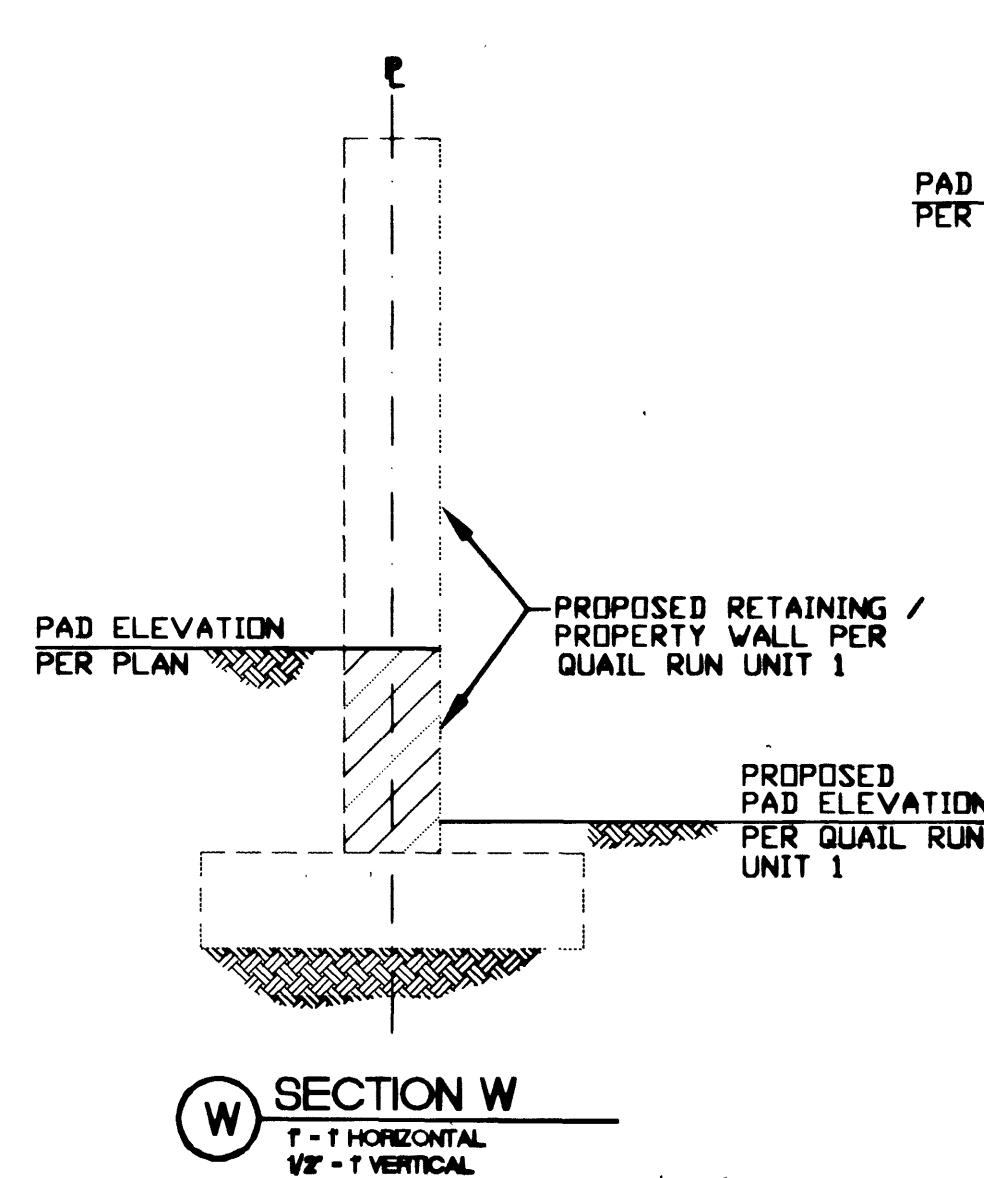
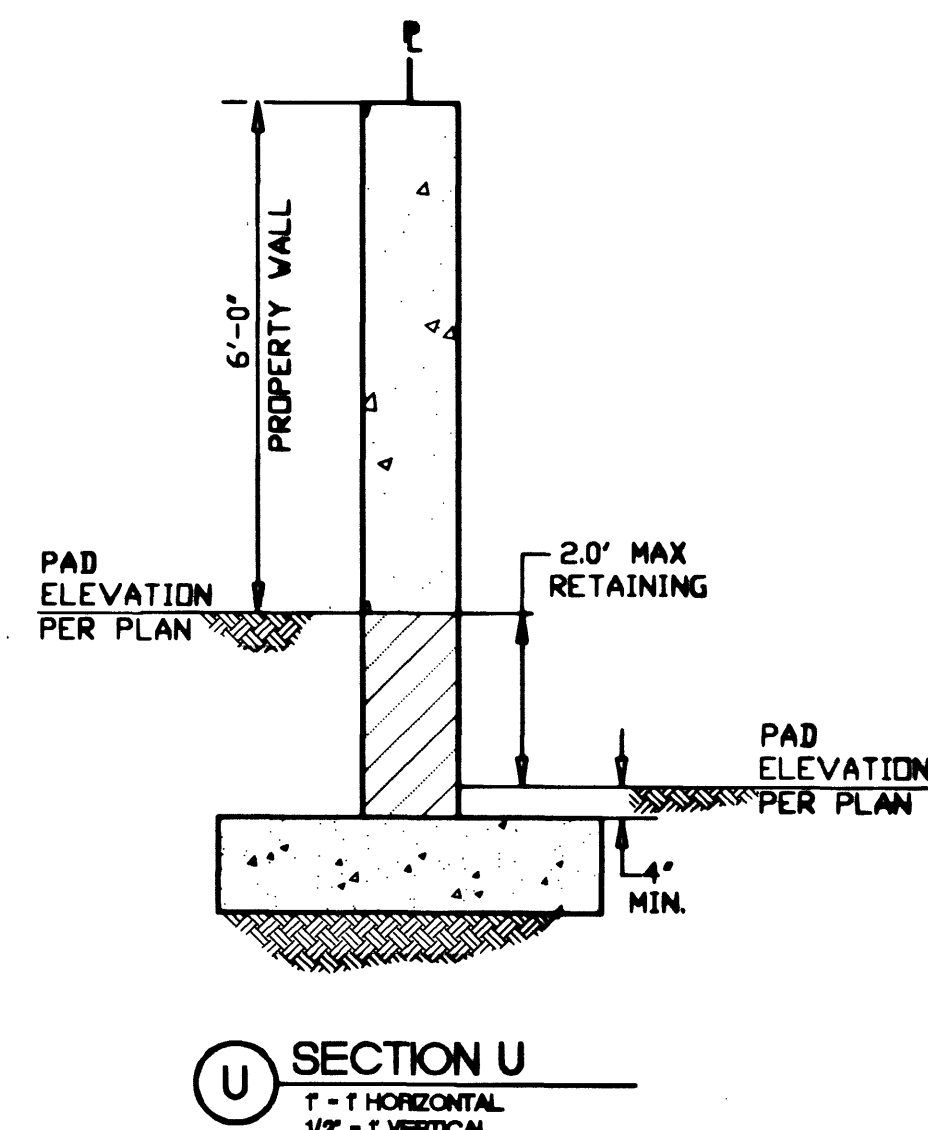
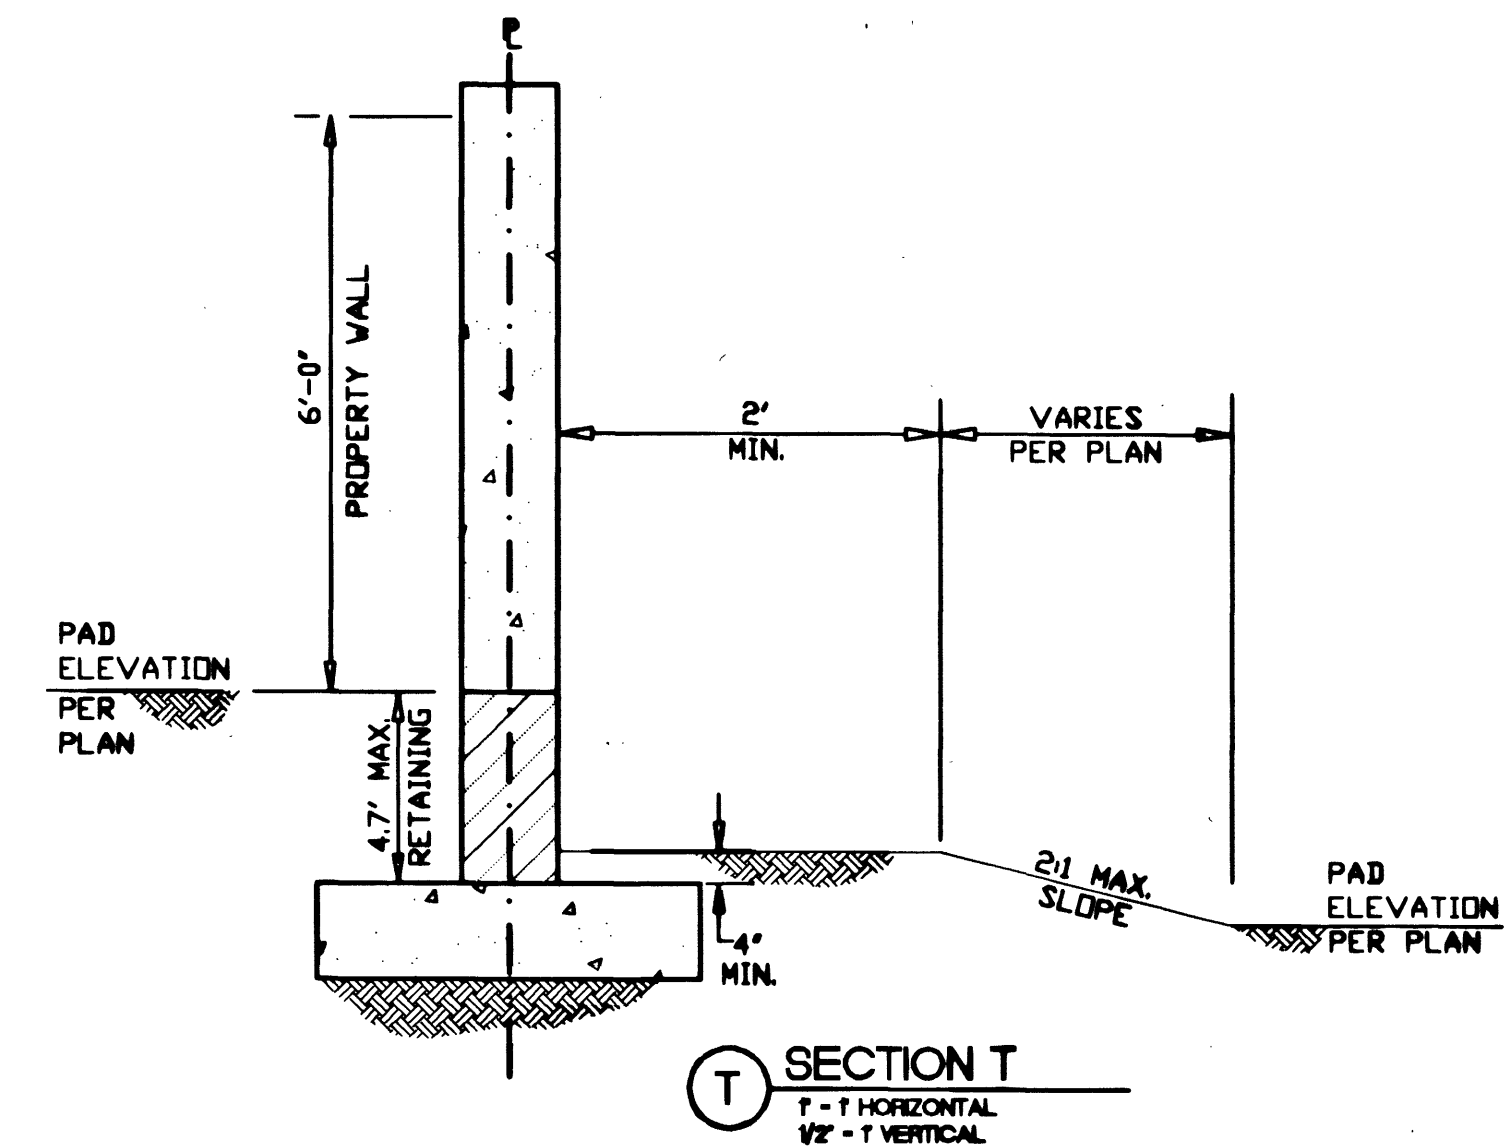
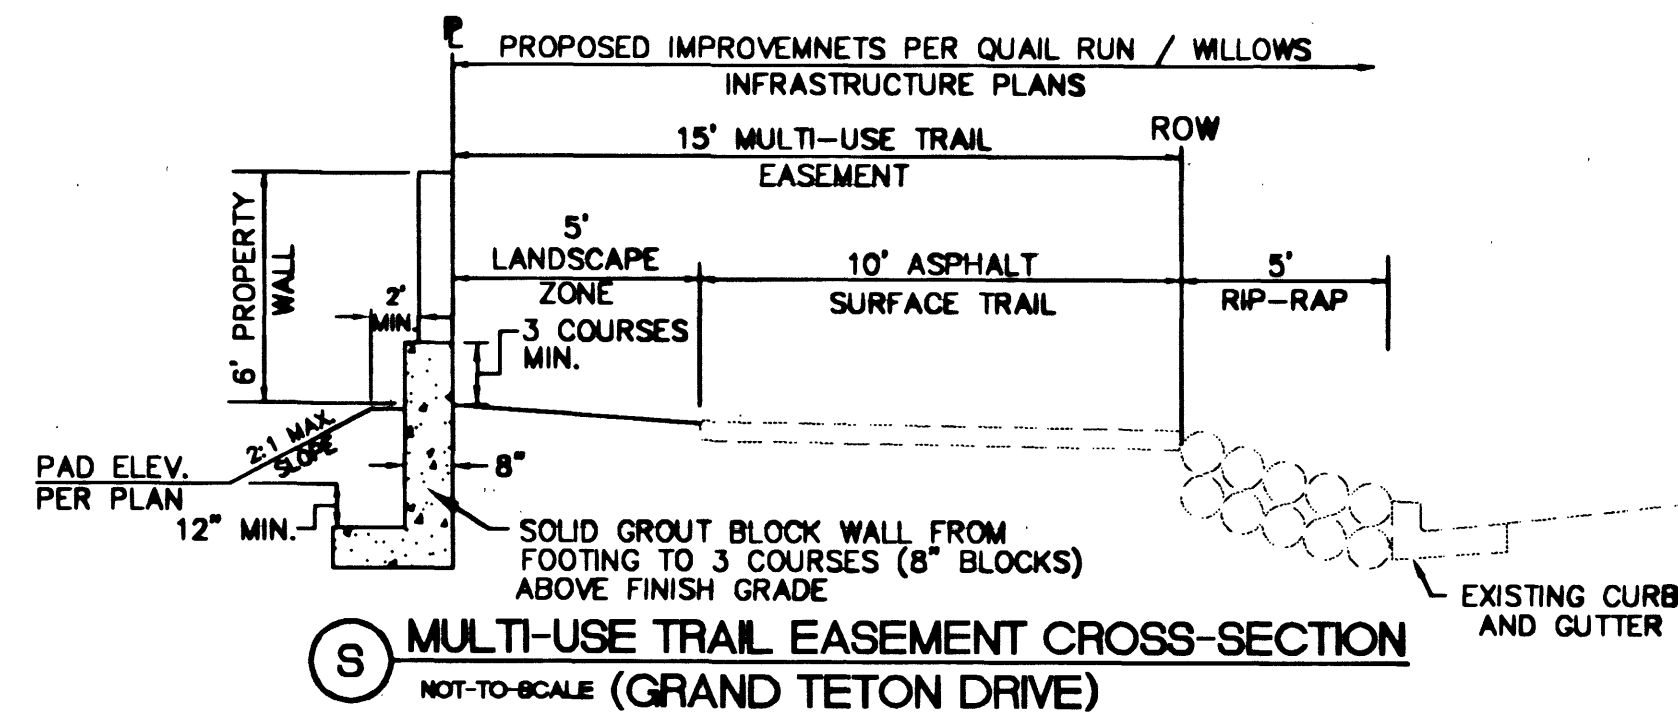
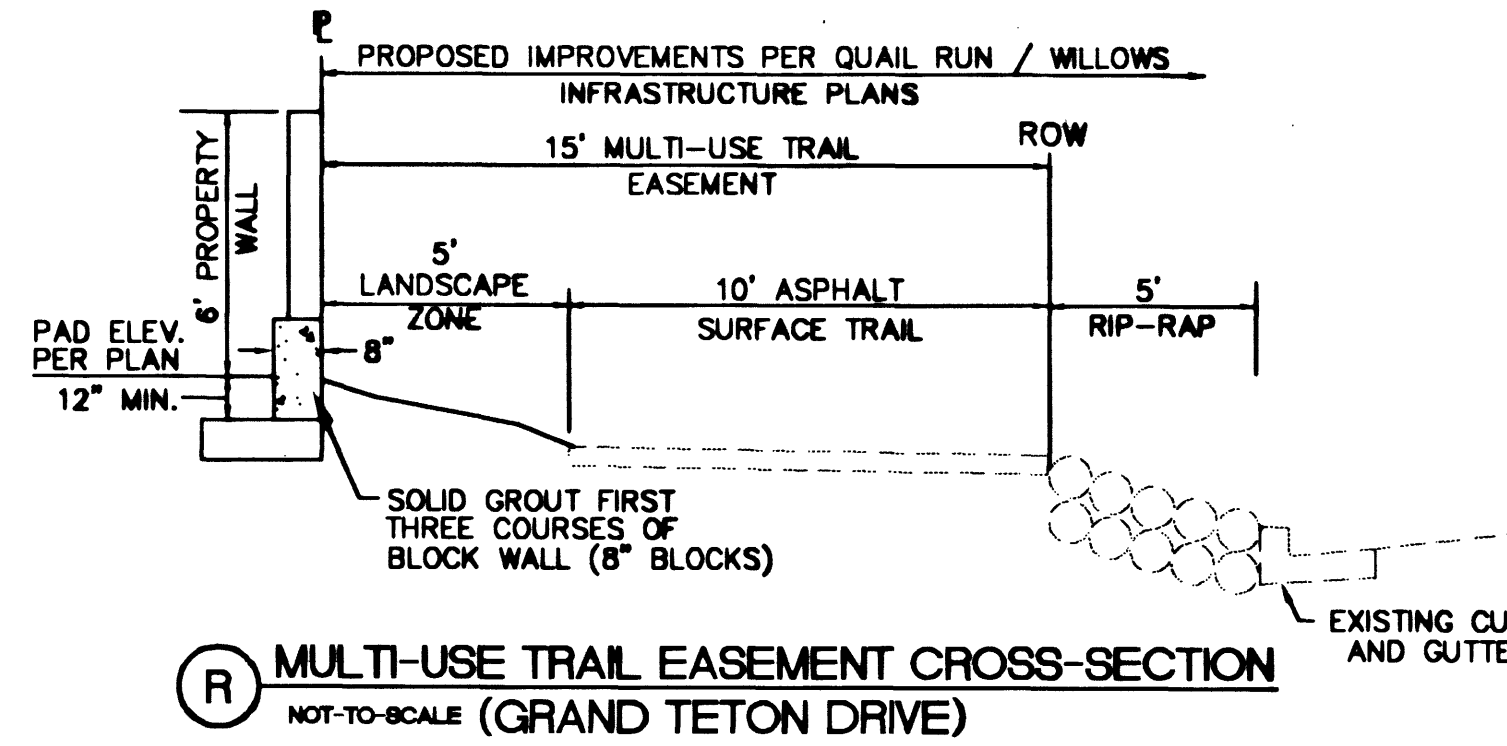
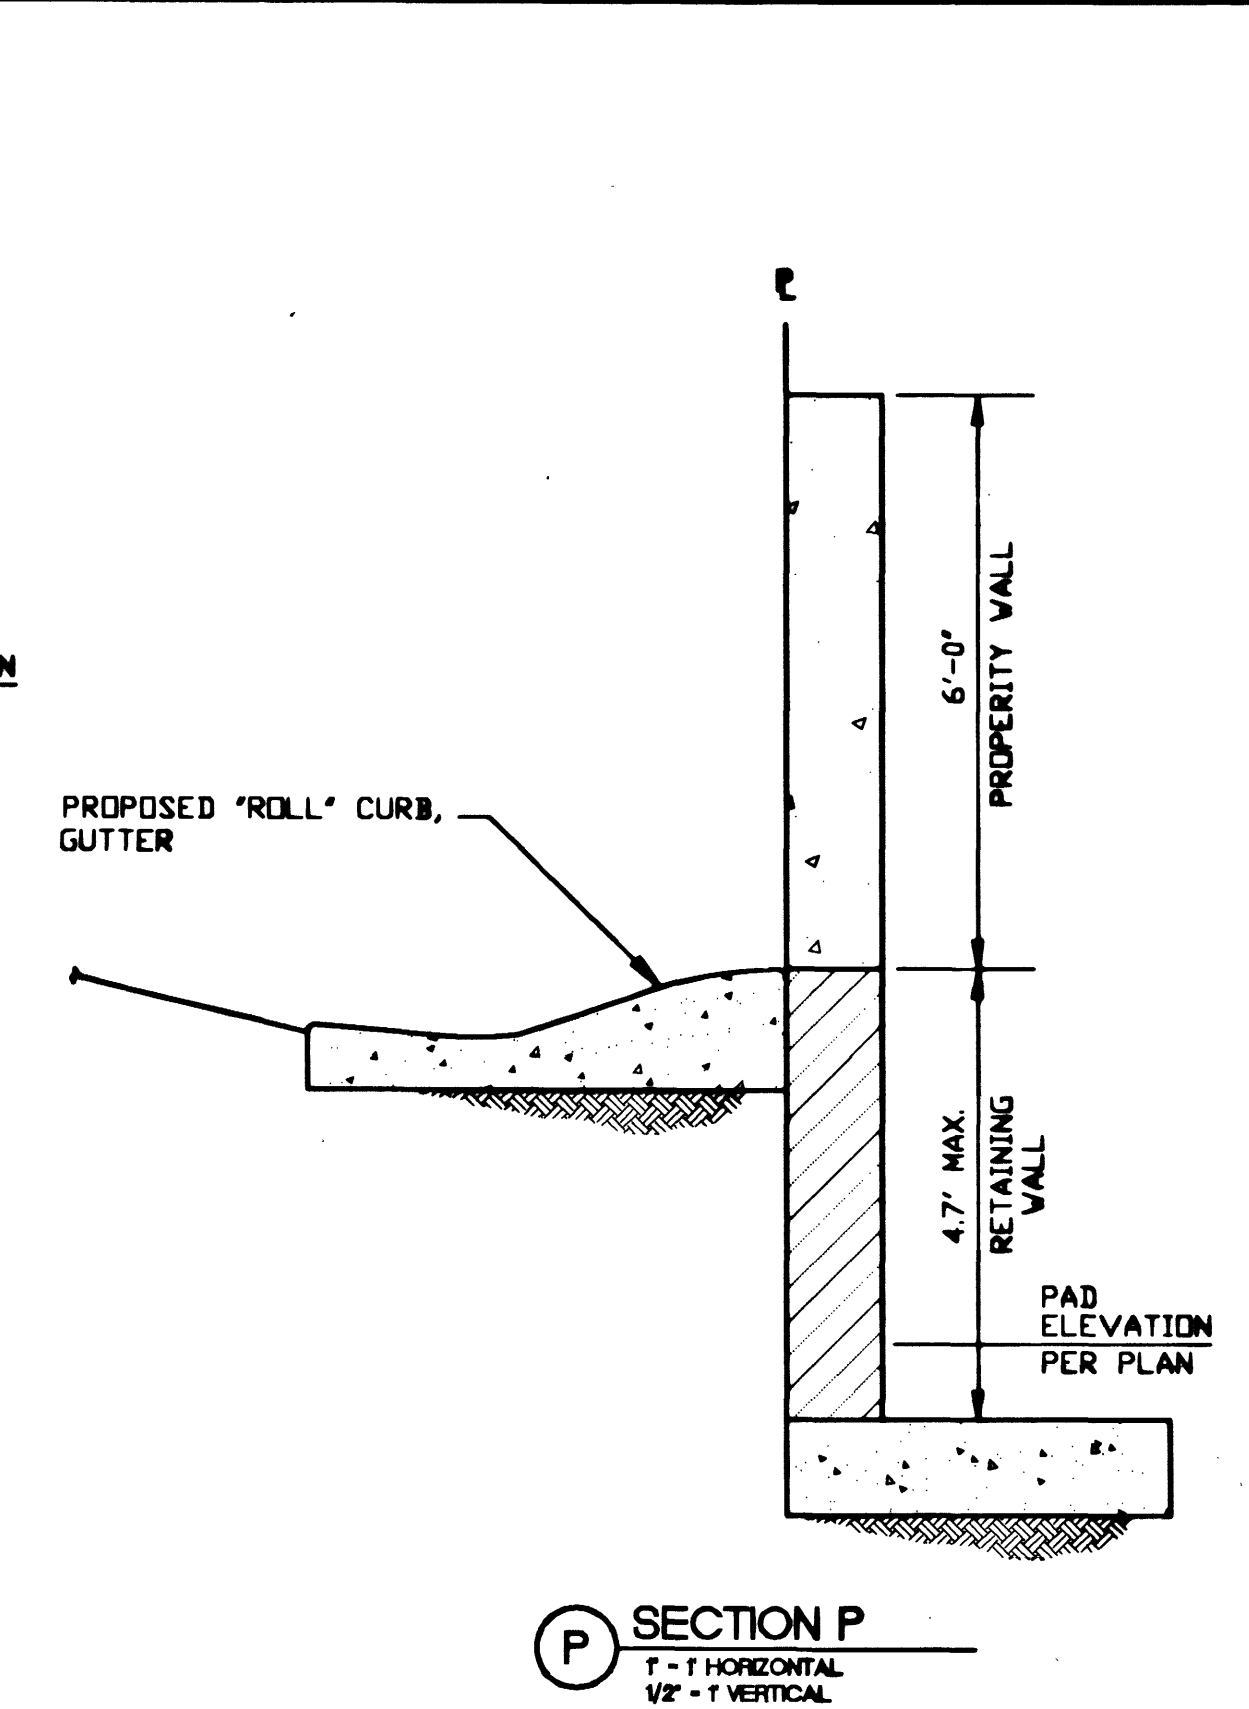
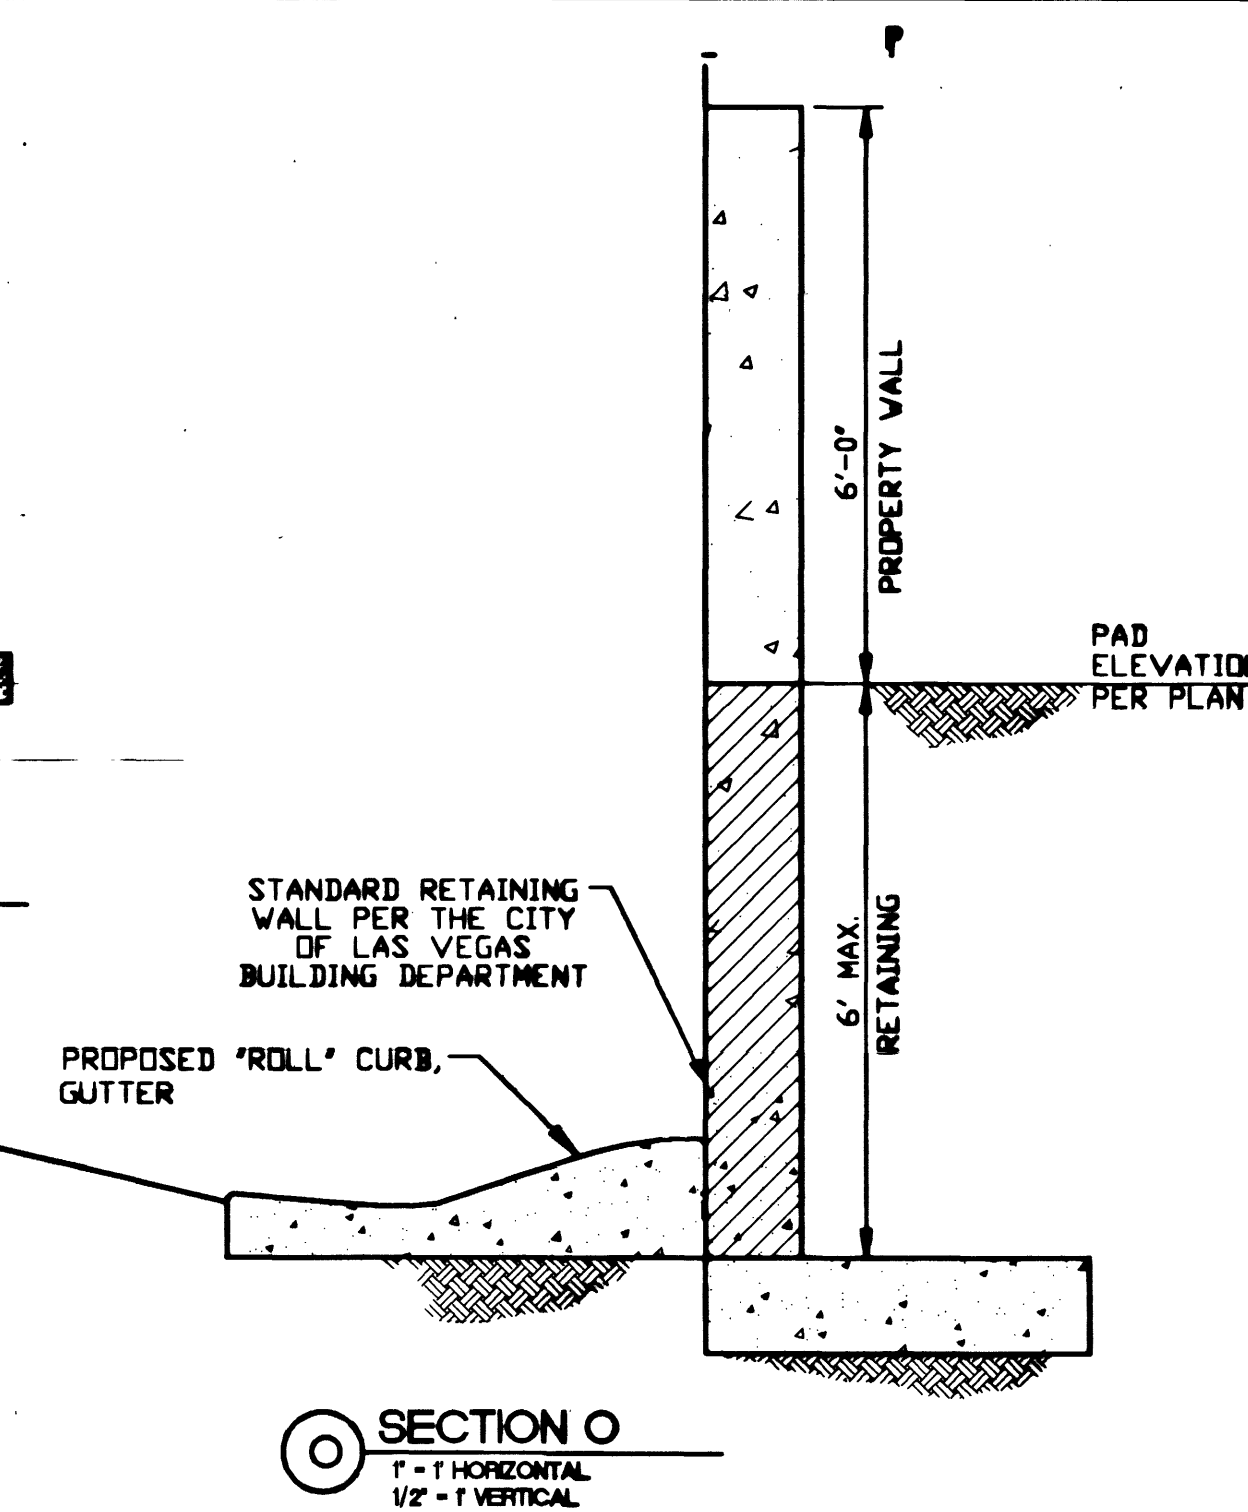
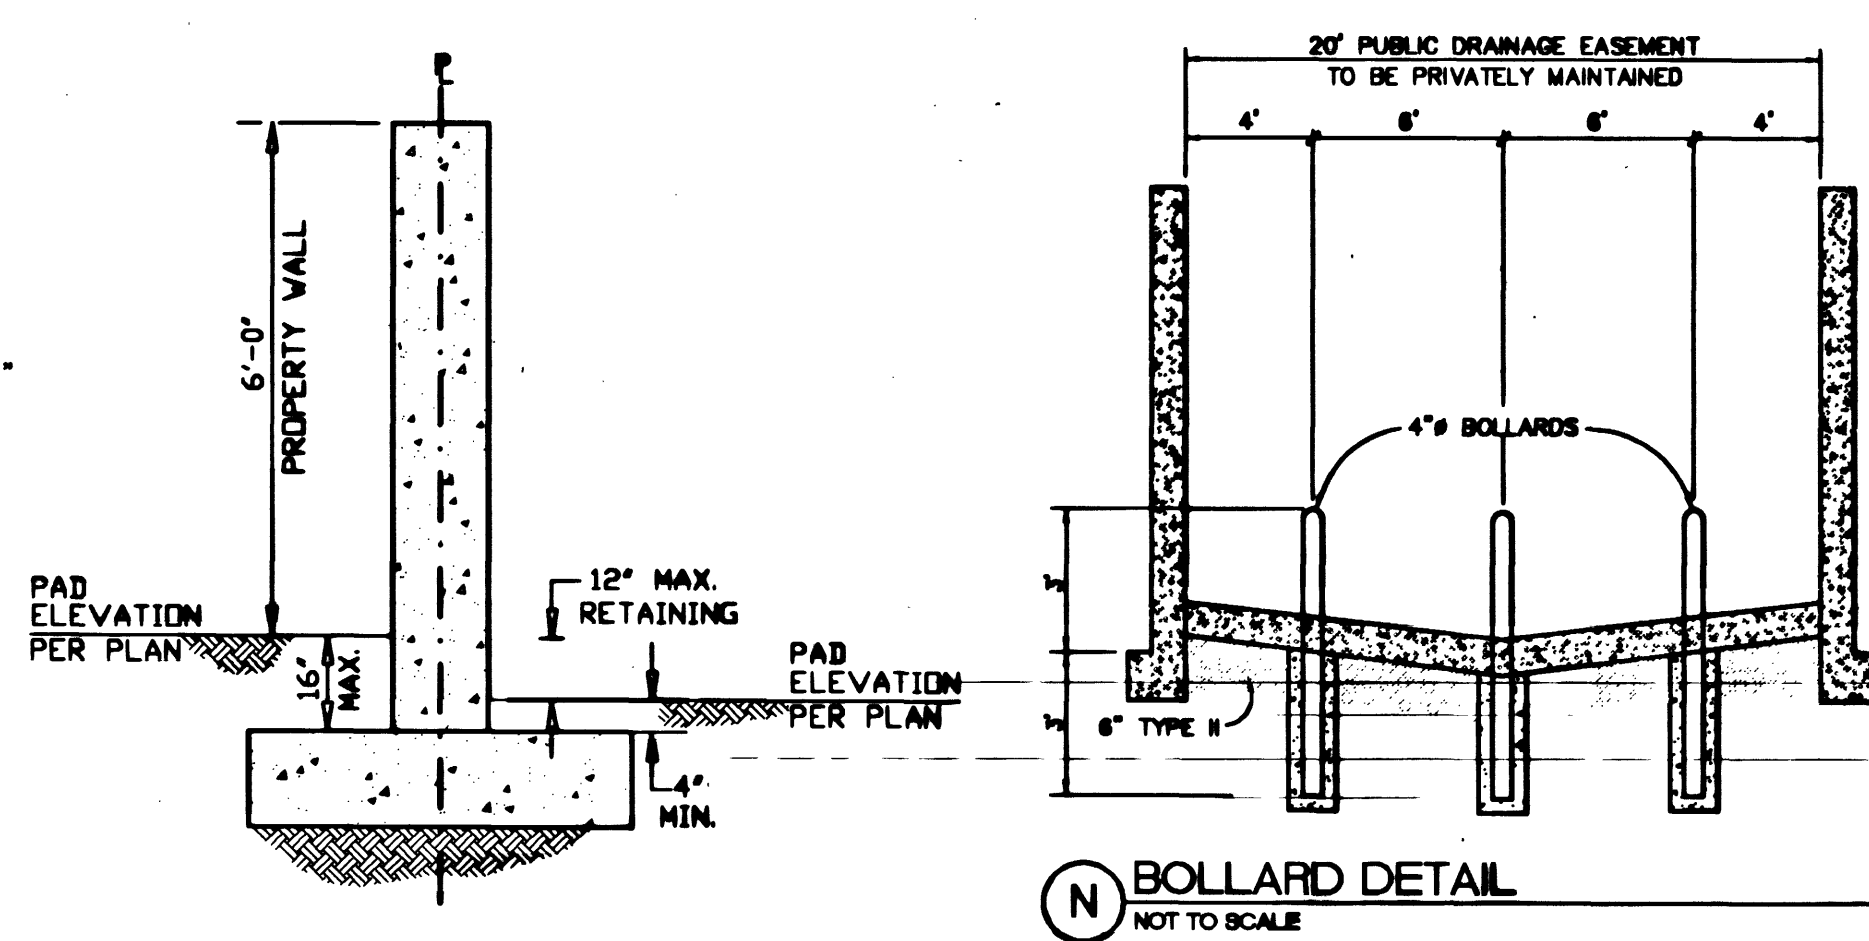


Call before
you Dig
1-800-227-2600
Call before
you Overhead
1-702-593-6111

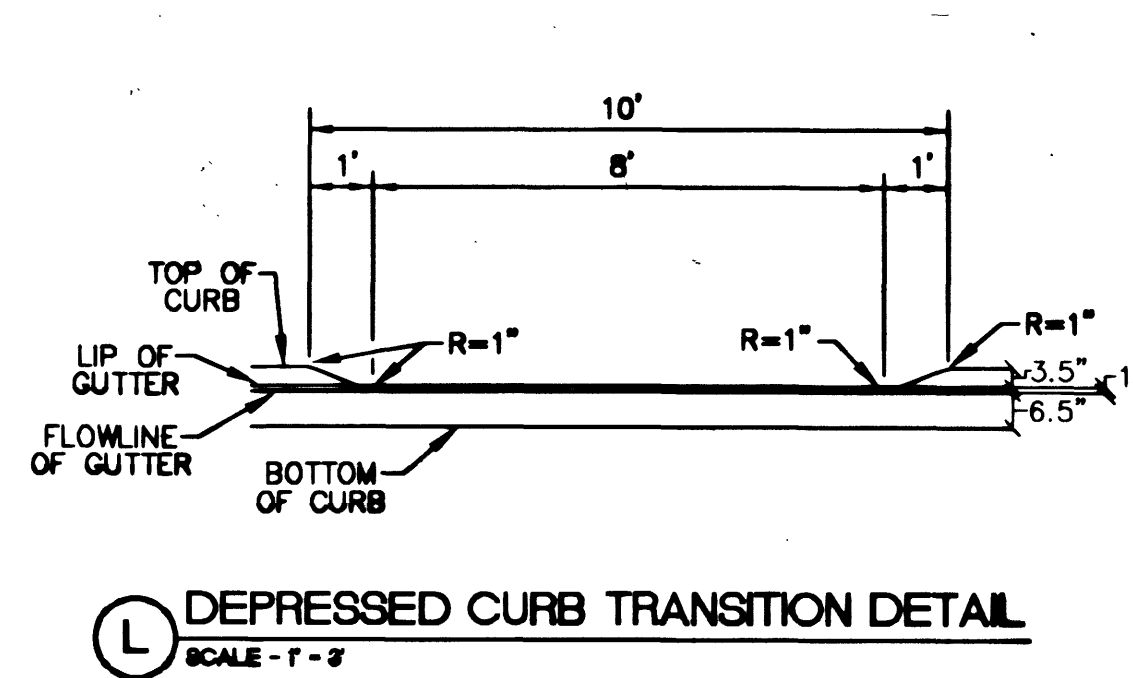

DESIGNED BY:	CB/CA	DATE:	
DRAWN BY:	RS/OS	DATE:	
CHECKED BY:	AV	DATE:	
PROJECT DATE:	08/99		

QUAIL RUN • ELKHORN
SPRINGS - UNIT 2
CITY OF LAS VEGAS

CONCORDIA
H O M E S

ENGINEER OF RECORD
No. 11863

6280 S. Valley View Blvd
Suite 200
Las Vegas, NV 89118
Tel: (702) 368-3008
Fax: (702) 368-0047

CVL
CONSULTANTS, INC.
ENGINEERING • PLANNING • LAND SURVEYING

SHEET
D2
13 OF 13
AGENCY DWG. NO.
107Y-4638-2

TELEPHONE
 (214) 343-6600
 FAX (214) 343-6600
EMAIL
 (214) 343-6600
 WWW (214) 343-6600

