




SUMMERLIN VILLAGE 7

"QUARTER ACRES" - "DESERT TRAILS"

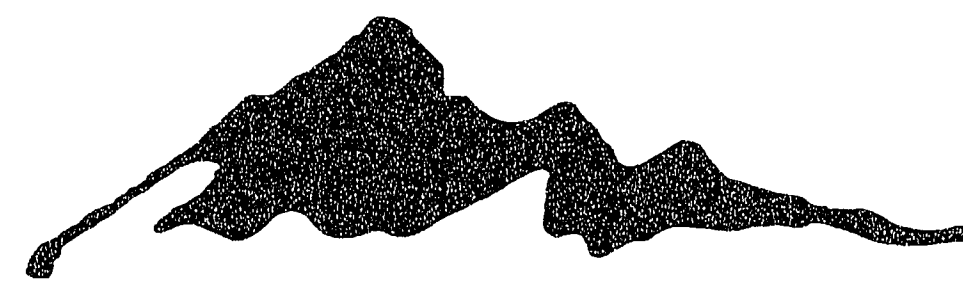

IMPROVEMENT PLANS


PARCEL B2

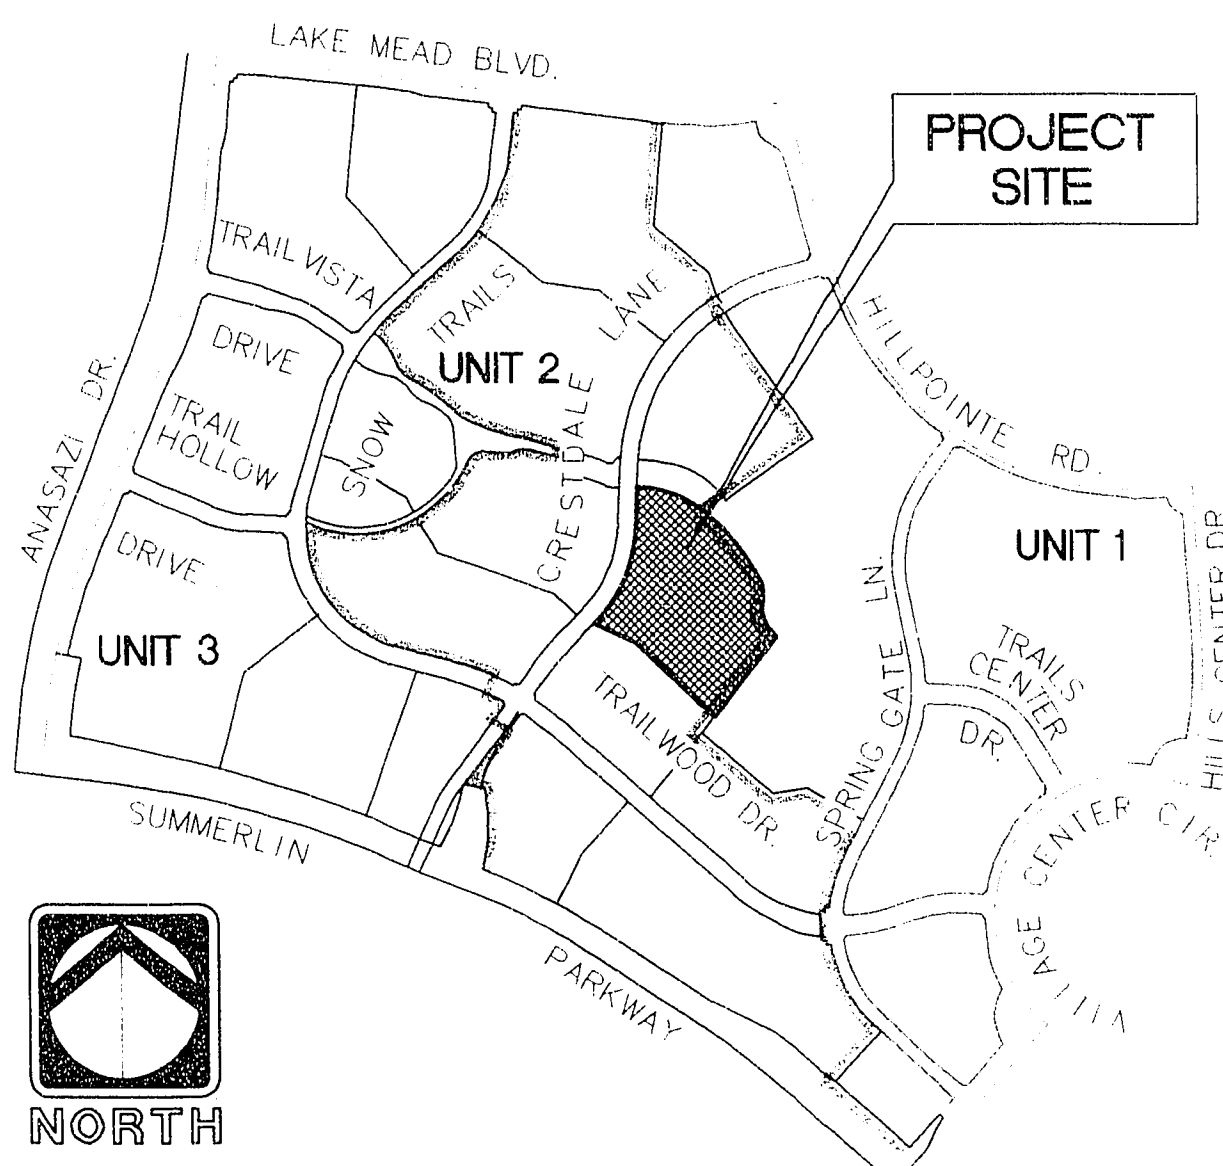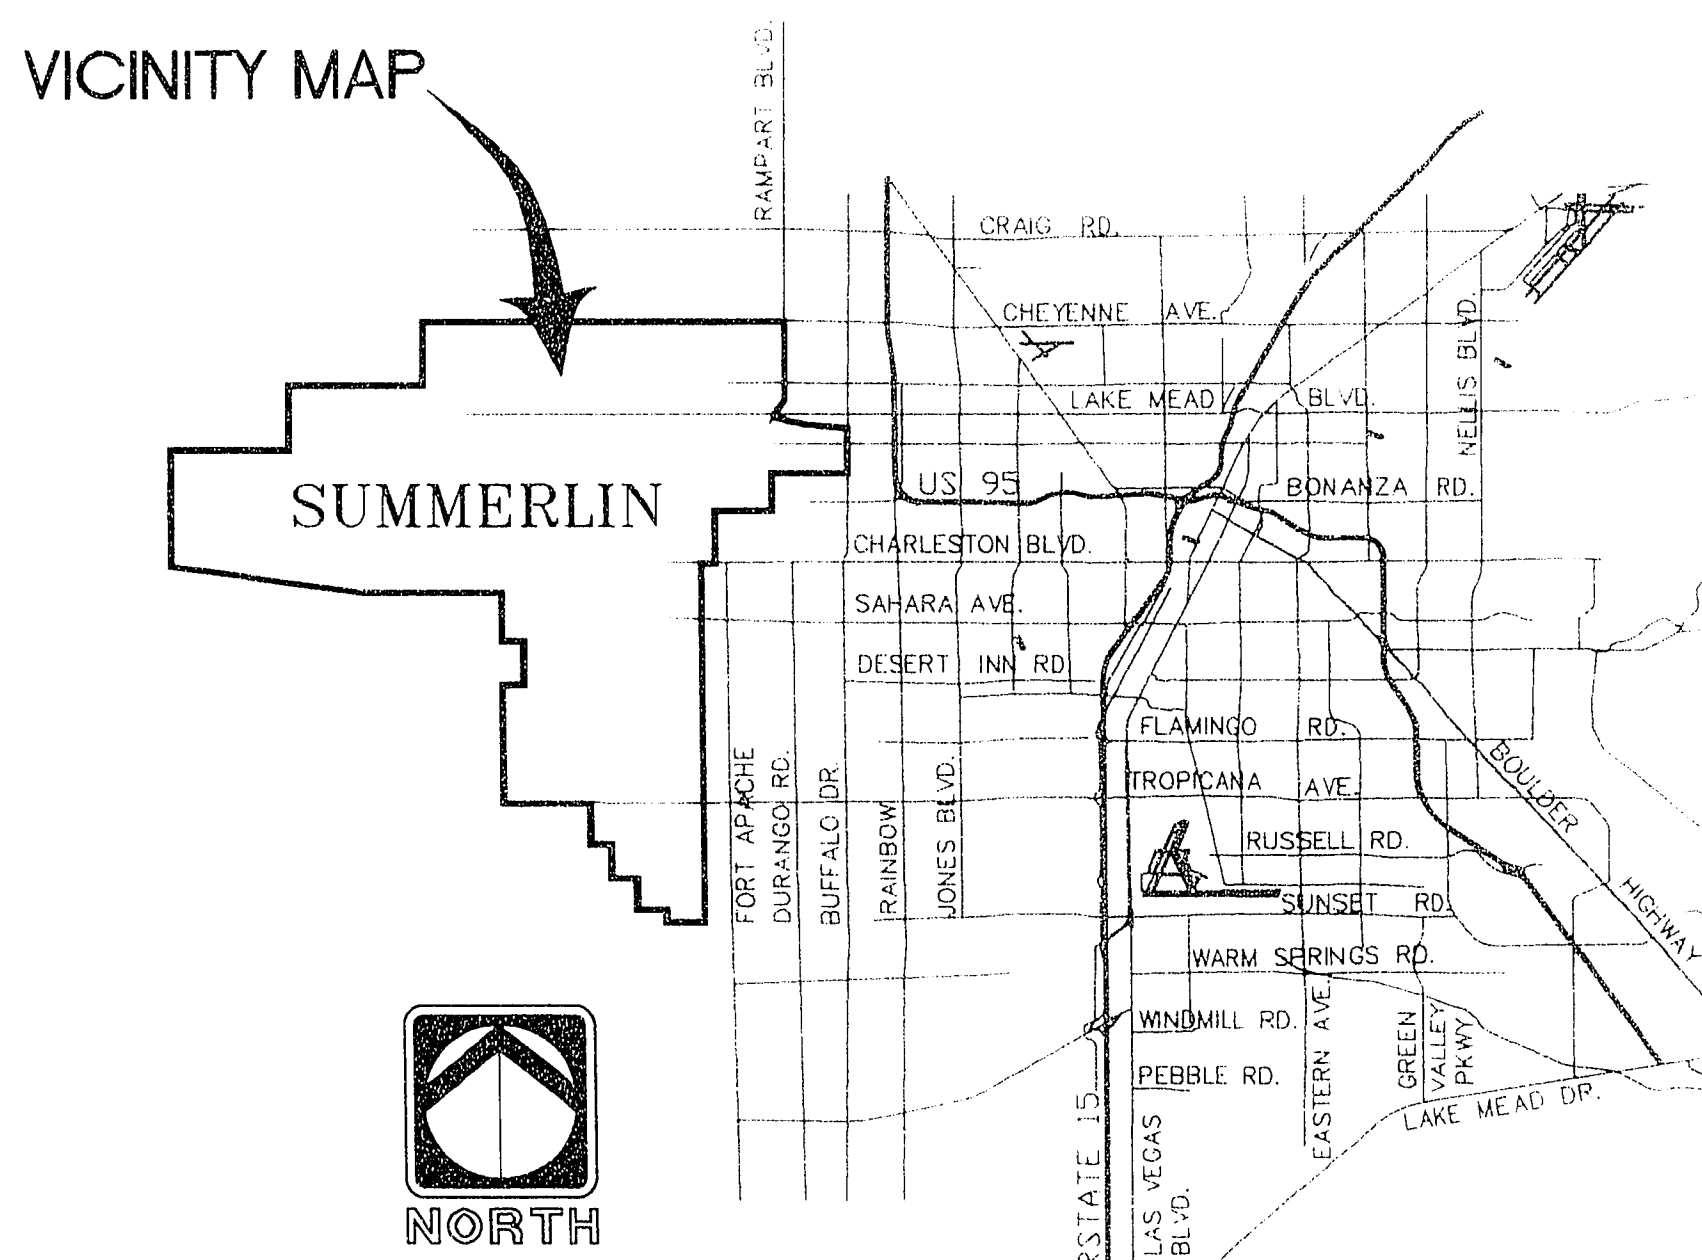

PARCEL B2 LOCATION MAP
N.T.S.

SHEET INDEX

SHT. NO.	TITLE
GENERAL INFORMATION DRAWINGS	
1	CG-1 TITLE SHEET
2	CG-2 GENERAL NOTES, CONSTRUCTION NOTES AND APPROVALS
UTILITY PLANS	
3	MU-1 MASTER UTILITY PLAN - NORTH HALF
4	MU-2 MASTER UTILITY PLAN - SOUTH HALF
5	MW-1 WATER IMPROVEMENT PLAN
6	SD-1 STORM DRAINAGE/SANITARY SEWER PLAN AND PROFILE
STREET / SEWER IMPROVEMENT PLANS	
7	ST-1 WOODBEND AVENUE AND RIDGE ROCK COURT - PLAN AND PROFILE
8	ST-2 WINTER WIND STREET AND SLOW WIND STREET (PARTIAL) - PLAN AND PROFILE
9	ST-3 CANYON ROCK PLACE AND EDGEVIEW PLACE (PARTIAL) - PLAN AND PROFILE
10	ST-4 REDBIRD CREST LANE AND AMBER STONE COURT - PLAN AND PROFILE
11	ST-5 TYPICAL STREET SECTIONS AND DETAILS
STREET LIGHTING PLANS	
12	SL-1 STREET LIGHT AND SIGN PLAN
13	SL-2 STREET LIGHT AND SIGN PLAN
GRADING PLANS	
14	GR-1 GRADING PLAN 1 (NORTH HALF)
15	GR-2 GRADING PLAN 2 (SOUTH HALF)
16	GR-3 GRADING PLAN 3 (PARCEL C-2)

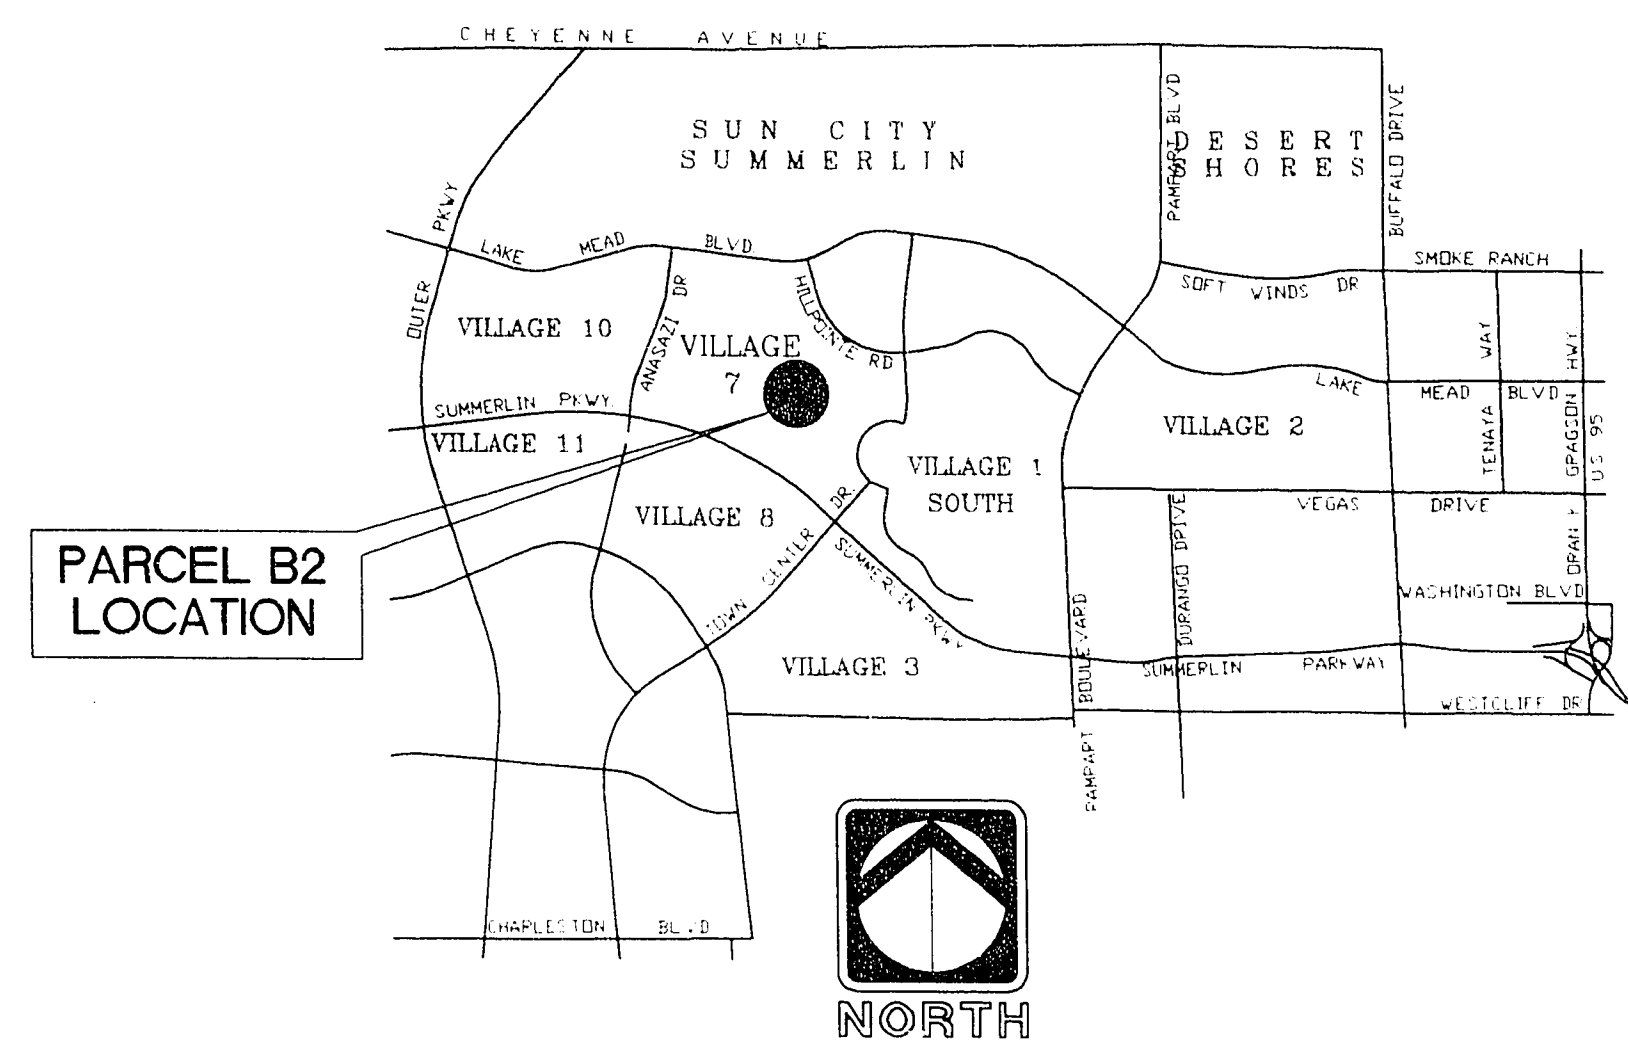

VICINITY MAP
N.T.S.

Call
before you
Dig.
1-800-227-2600
UNDERGROUND SERVICE UTILITIES

DATE 11-14-94

11-18-199

107Y-4361

RECOMMENDED	DATE	REV	DATE	ISSUED FOR BID	DESCRIPTION	DATE	APPROVAL
	11/14/94	A	11-15-94				

ENGINEER OF RECORD
GARY R. BUSBY
11/14/94

ENGINEER
THE KEITH COMPANIES
NEVADA
4082 SO INDUSTRIAL RD LAS VEGAS NV 89103 (702) 730-0350

SUMMERLIN VILLAGE 7 - THE TRAILS
QUARTER ACRES - "DESERT TRAILS"

TITLE SHEET

SHEET
CG-1

SHT 1 OF 16