



NAME: P:\70800\702DWG\70800-ss01.dwg DATE: OCT 10, 2002 TIME: 9:19 AM

MATCH LINE "SR" 7+00 SEE ABOVE RIGHT

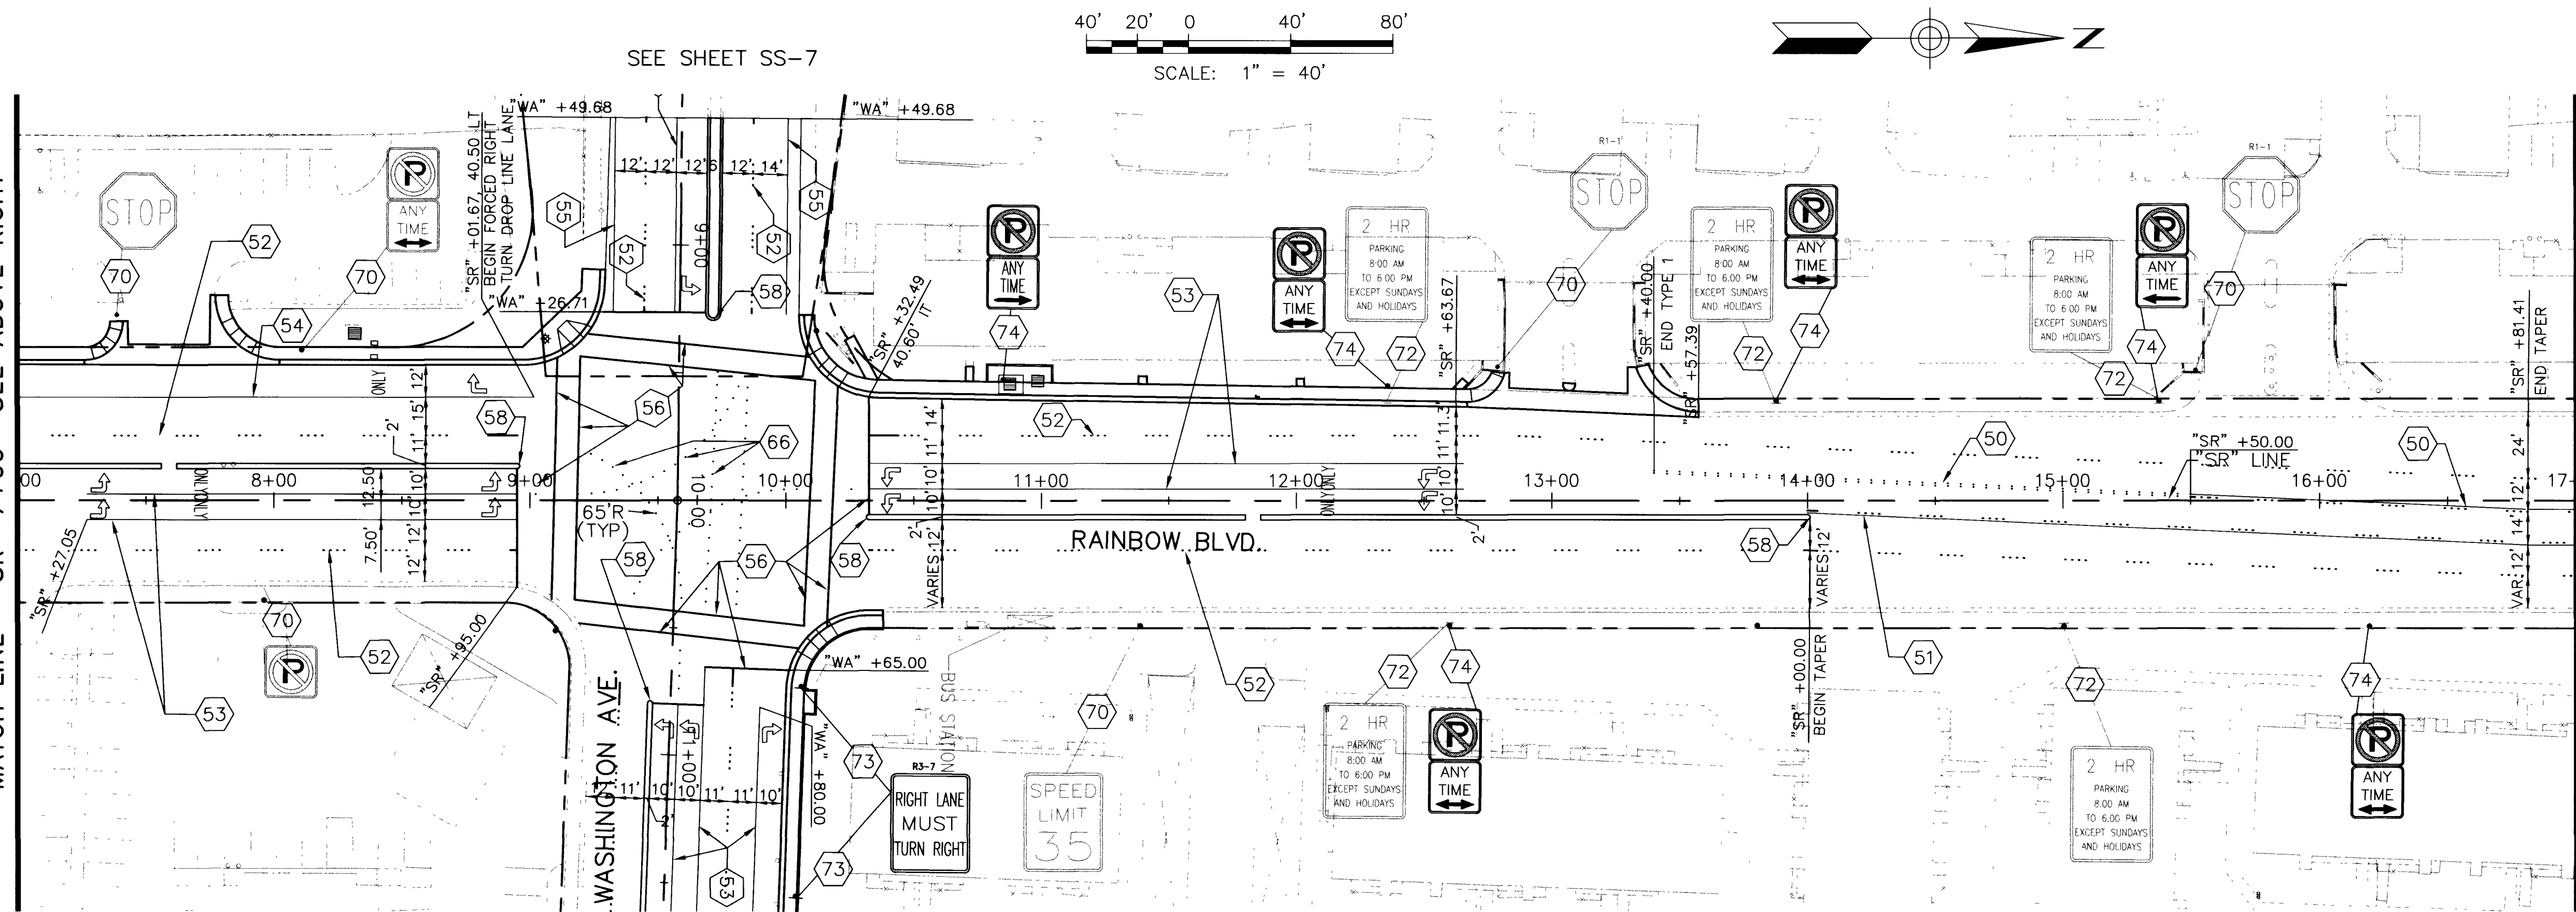

SEE SHEET SS-7

MATCH LINE "SR" 17+00 SEE SHEET SS-2

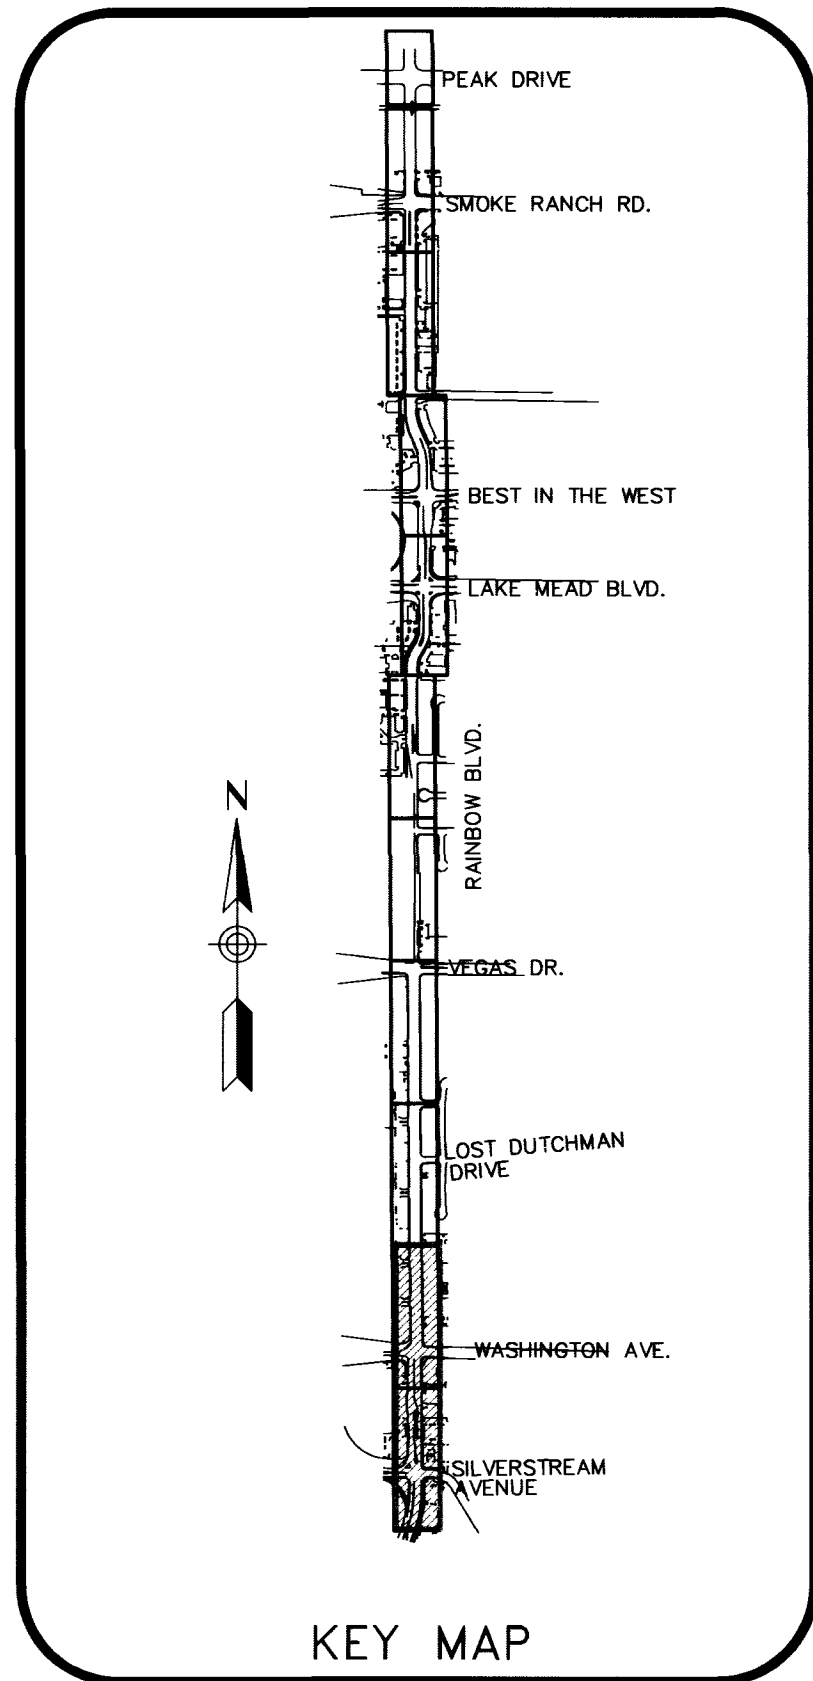

KEY MAP

Call before you Dig.
1-800-227-2600
UNDERGROUND SERVICES (USA)
AND
CLARK COUNTY TRAFFIC MANAGEMENT
OPERATIONS UNIT (702) 455-7544




RAINBOW BOULEVARD
SILVERSTREAM AVE. TO SMOKE RANCH ROAD
SIGNING AND STRIPING PLAN
"SR 1+87.51 TO "SR" 17+00

SHEET
SS-1
87 OF 110 SHEETS
DRAWING NO.
107-V3519

CURVE TABLE				
CURVE	RADIUS	LENGTH	DELTA	TANGENT
C5	5.00	15.71	180°00'00"	*
C6	85.95	25.41	16°56'15"	15.75
C7	1.00	2.62	149°54'42"	4.90

* DELTA GREATER OR EQUAL TO 180°00'00"

"CAT TRACK" SPACE PER
DETAIL BELOW

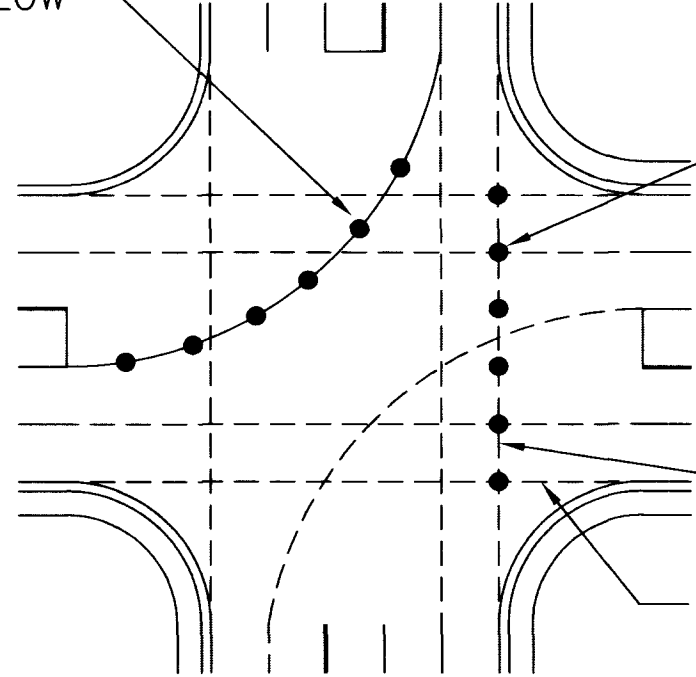


"THRU LANE TRACKS"
PROJECT LANE LINES FROM BOTH
DIRECTIONS ACROSS INTERSECTION.
INSTALL "CAT TRACK" AT
INTERSECTION OF LANE LINE
PROJECTION.

PROJECTION OF
LANE LINE (TYP.)


PROJECTION OF
LIP OF GUTTER (TYP.)

"CAT TRACK" LAYOUT DETAIL

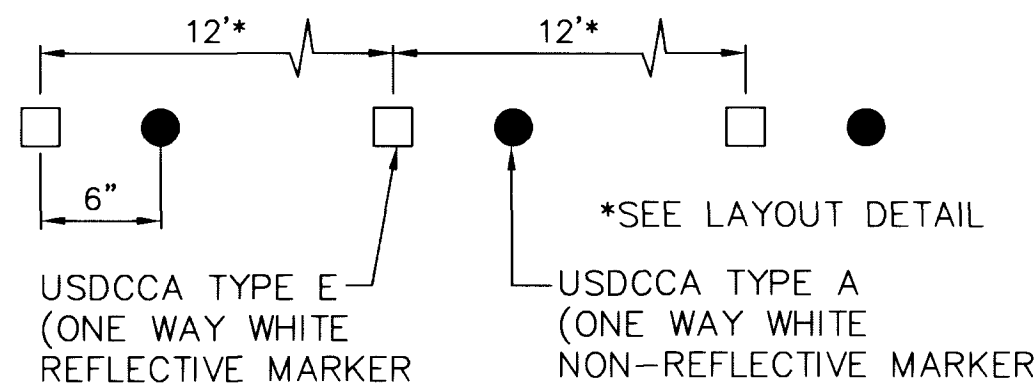


"CAT TRACK" DETAIL

SCALE: 1" = 40'

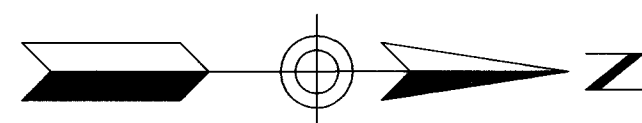

SCALE: 1" = 40'

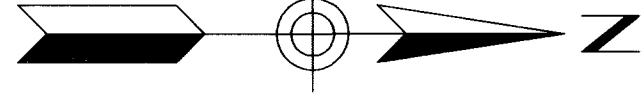


NOTES:

- (23) REMOVE EXISTING SIGN(S) AND POST BRACKET
- (50) TYPE 1 CENTERLINE PER STD. DWG. NO. 244
- (51) TYPE 2 CENTERLINE PER STD. DWG. NO. 244
- (52) TYPE 4 LANE LINE PER STD. DWG. NO. 244A
- (53) ADDED TURN LANE PER STD. DWG. NO. 246
- (54) FORCED TURN LANE PER STD. DWG. NO. 246A
- (55) 6" SOLID WHITE LINE
- (56) CROSSWALK MARKINGS PER STD. DWG. NO. 254
- (57) CROSSWALK MARKINGS PER STD. DWG. NO. 254A
- (58) MEDIAN NOSE MARKINGS PER STD. DWG. NO. 248
- (60) TRANSITION SECTION MARKING PER STD. DWG. NO. 245 (3 OF 3)
- (66) SEE CURVE TABLE FOR LAYOUT
- (70) INSTALL "CAT TRACKS"
- (70) EXISTING SIGN(S), NO CHANGE REQD.
- (72) REMOVE EXISTING SIGN(S) AND POLE BRACKET (POLE TO REMAIN)
- (73) INSTALL SIGN(S) AND POST PER STD. DWG. NO. 249
- (74) INSTALL SIGN(S) ON LIGHT POLE

ALL MARKINGS ARE TO BE RAISED PAVEMENT MARKERS, TYPE I OR TYPE II FILM.

STREET NAME SIGNS WILL BE RELOCATED TO A END POST TO MATCH EXISTING.

EXISTING SIGNS TO BE REMOVED THAT ARE WITH IN PROPOSED PAVEMENT LIMITS ARE SHOWN ON S-1 THRU S-23

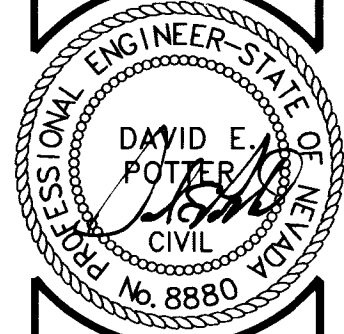

STAMP DATE: 9/6/02

450 W. SAHARA AVE., SUITE 150
LAS VEGAS, NEVADA 89102-1646
PHONE (702) 878-1730
FAX (702) 878-1731

Sverdrup
CIVIL, INC.

Replot