
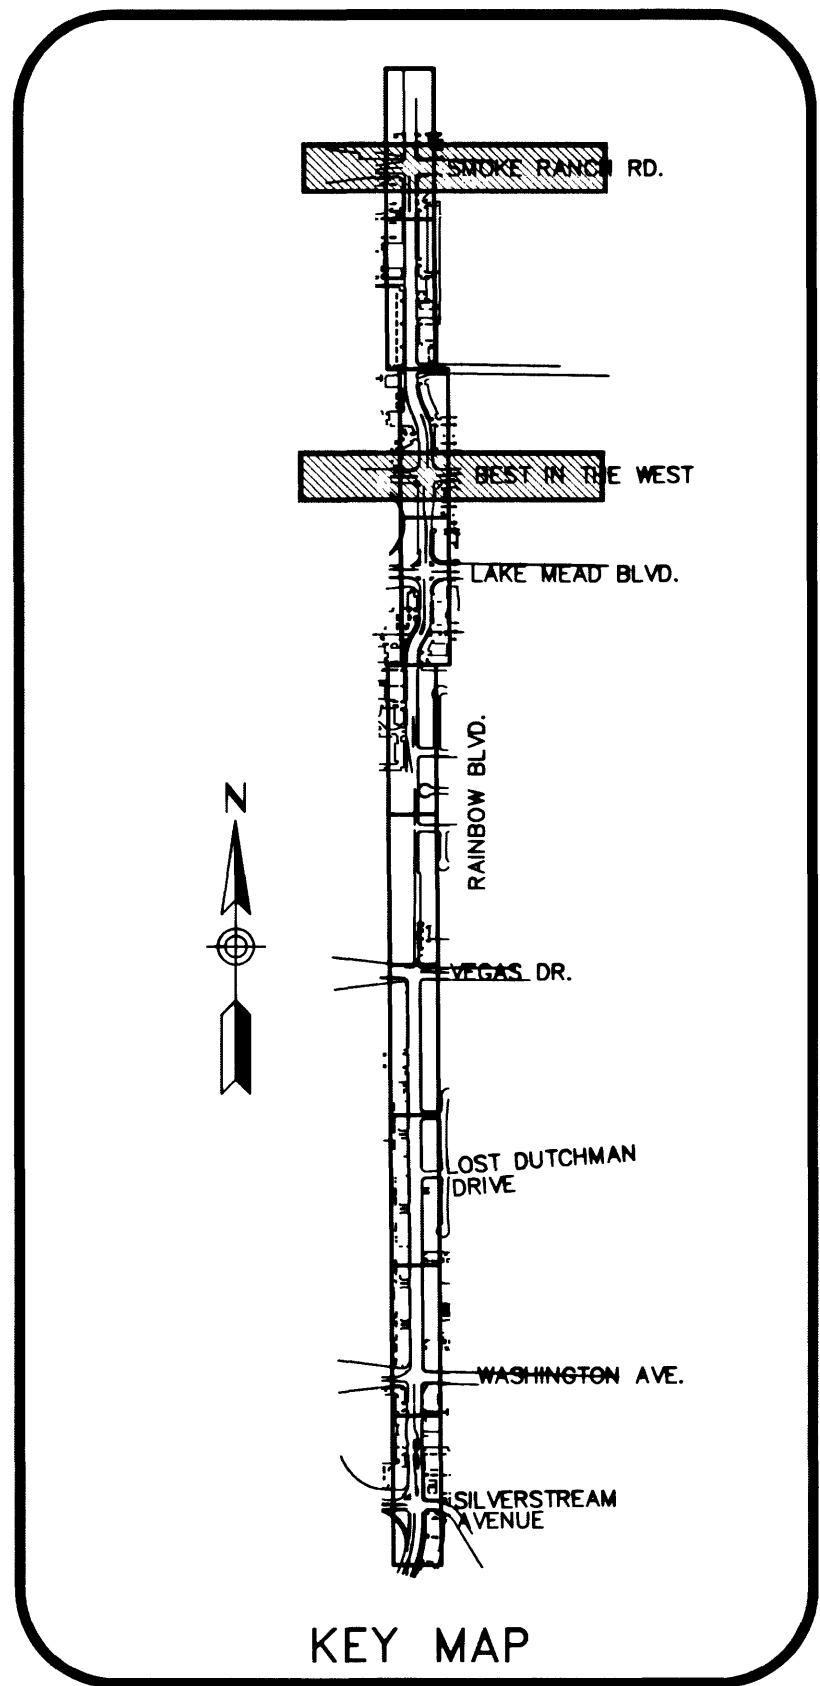


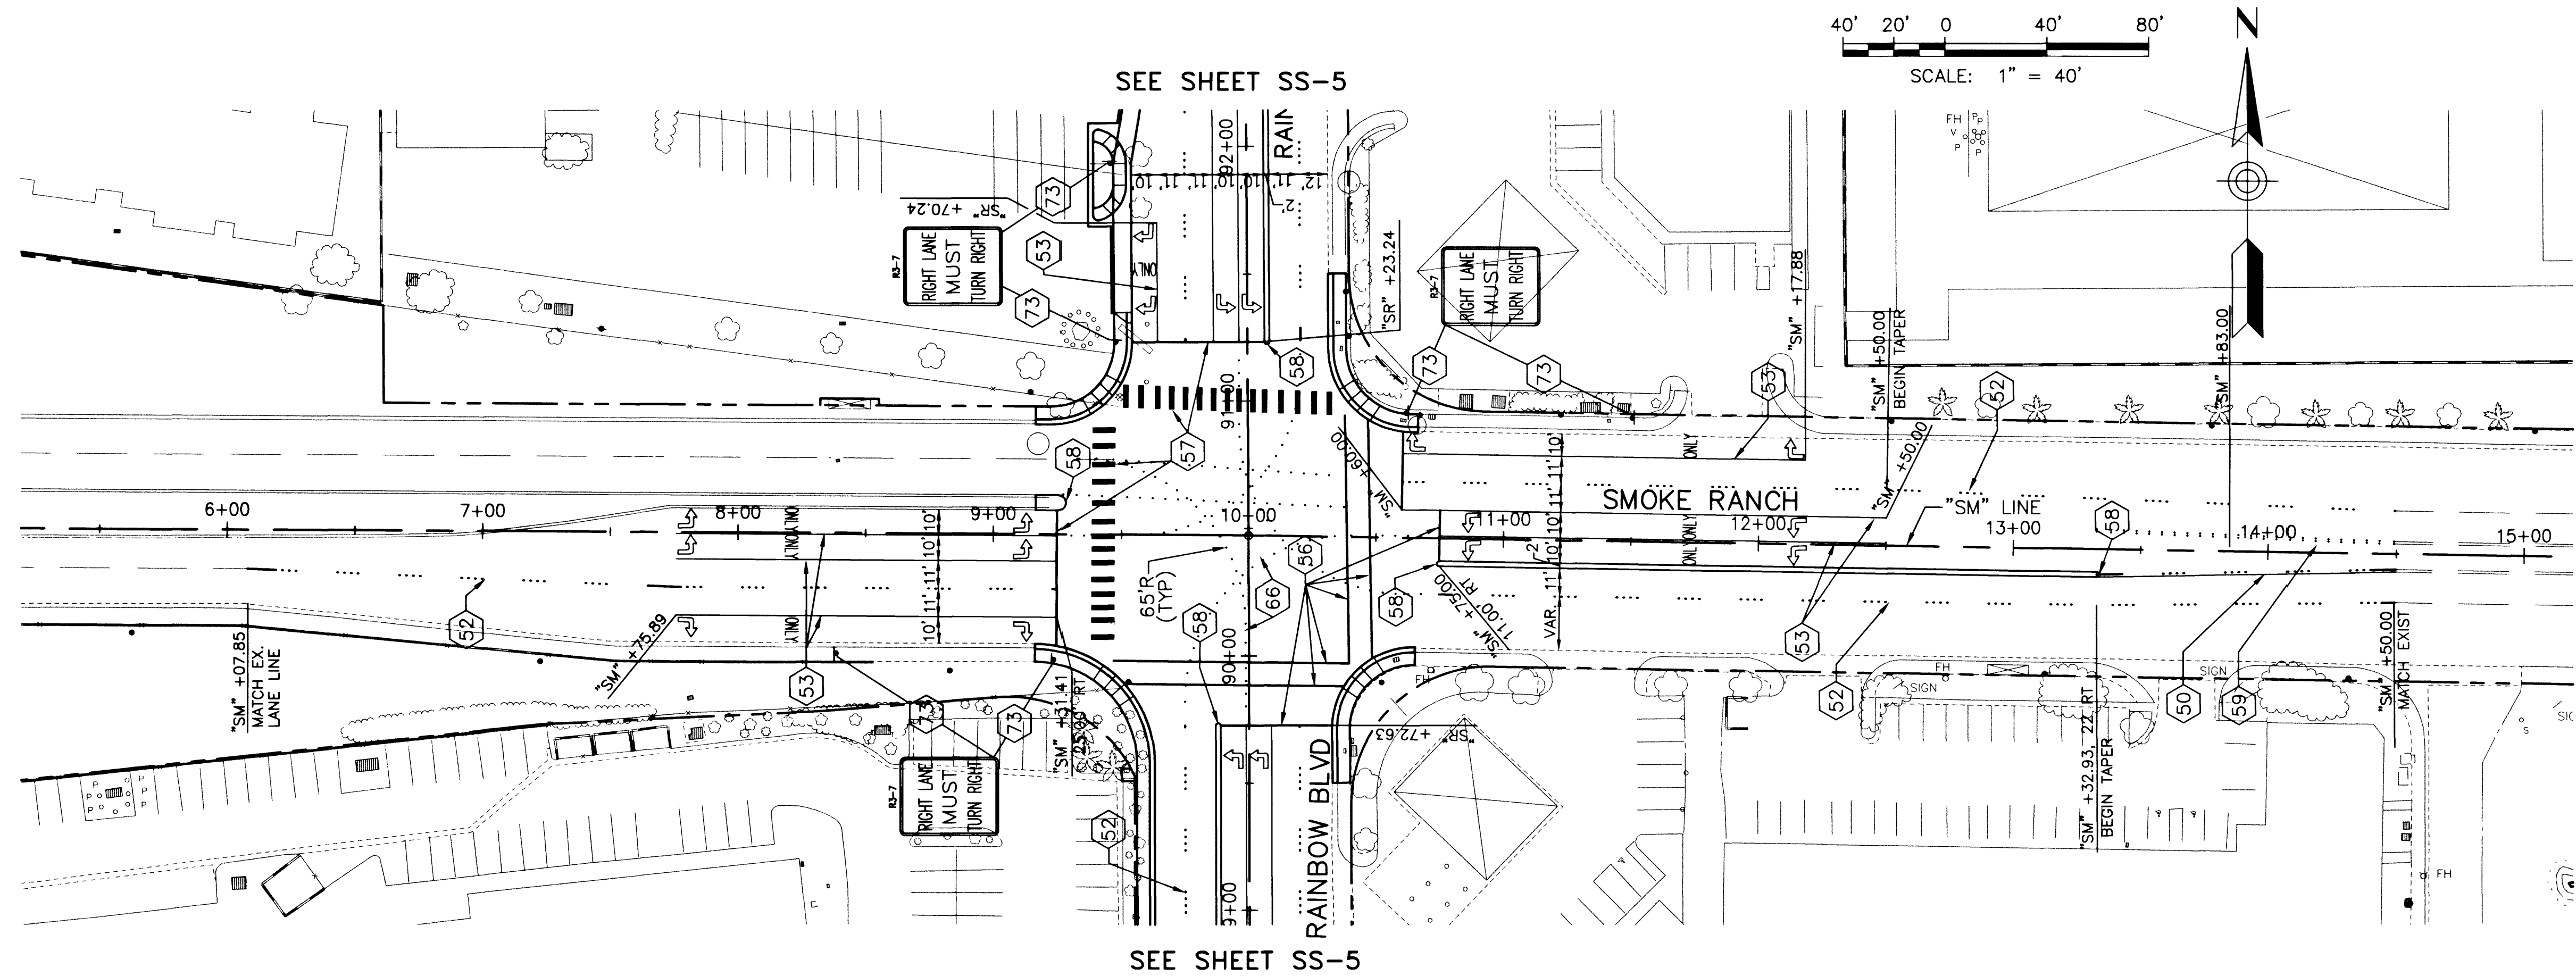

- ALL MARKINGS ARE TO BE RAISED PAVEMENT MARKERS, TYPE I OR TYPE II FILM.
- STREET NAME SIGNS WILL BE RELOCATED TO A END POST TO MATCH EXISTING.
- EXISTING SIGNS TO BE REMOVED THAT ARE WITH IN PROPOSED PAVEMENT LIMITS ARE SHOWN ON S-1 THRU S-23

[illegible]