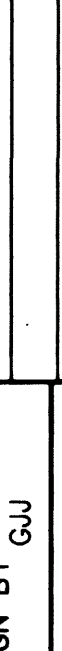


	SHEET: STRIPING PLAN RAINBOW BOULEVARD 700' S/O CHEYENNE AVENUE TRAFFIC SIGNALS			SCALE (H) 1"=20' FLD. BK. #	SCALE (V) DATE MAY 1999	W.A. # DESIGN BY GJJ	REVISIONS DATE
	ENGINEERING DESIGN SECTION CITY ENGINEER: DENNIS ANDERSON, P.E. PROJECT MANAGER: THERESA M. HANRAHAN, P.E.						
DRAWING NO. 107-V3042	PROJECT:						