


SCALE. HORIZONTAL 1" = 30'
VERTICAL 1" = 6'

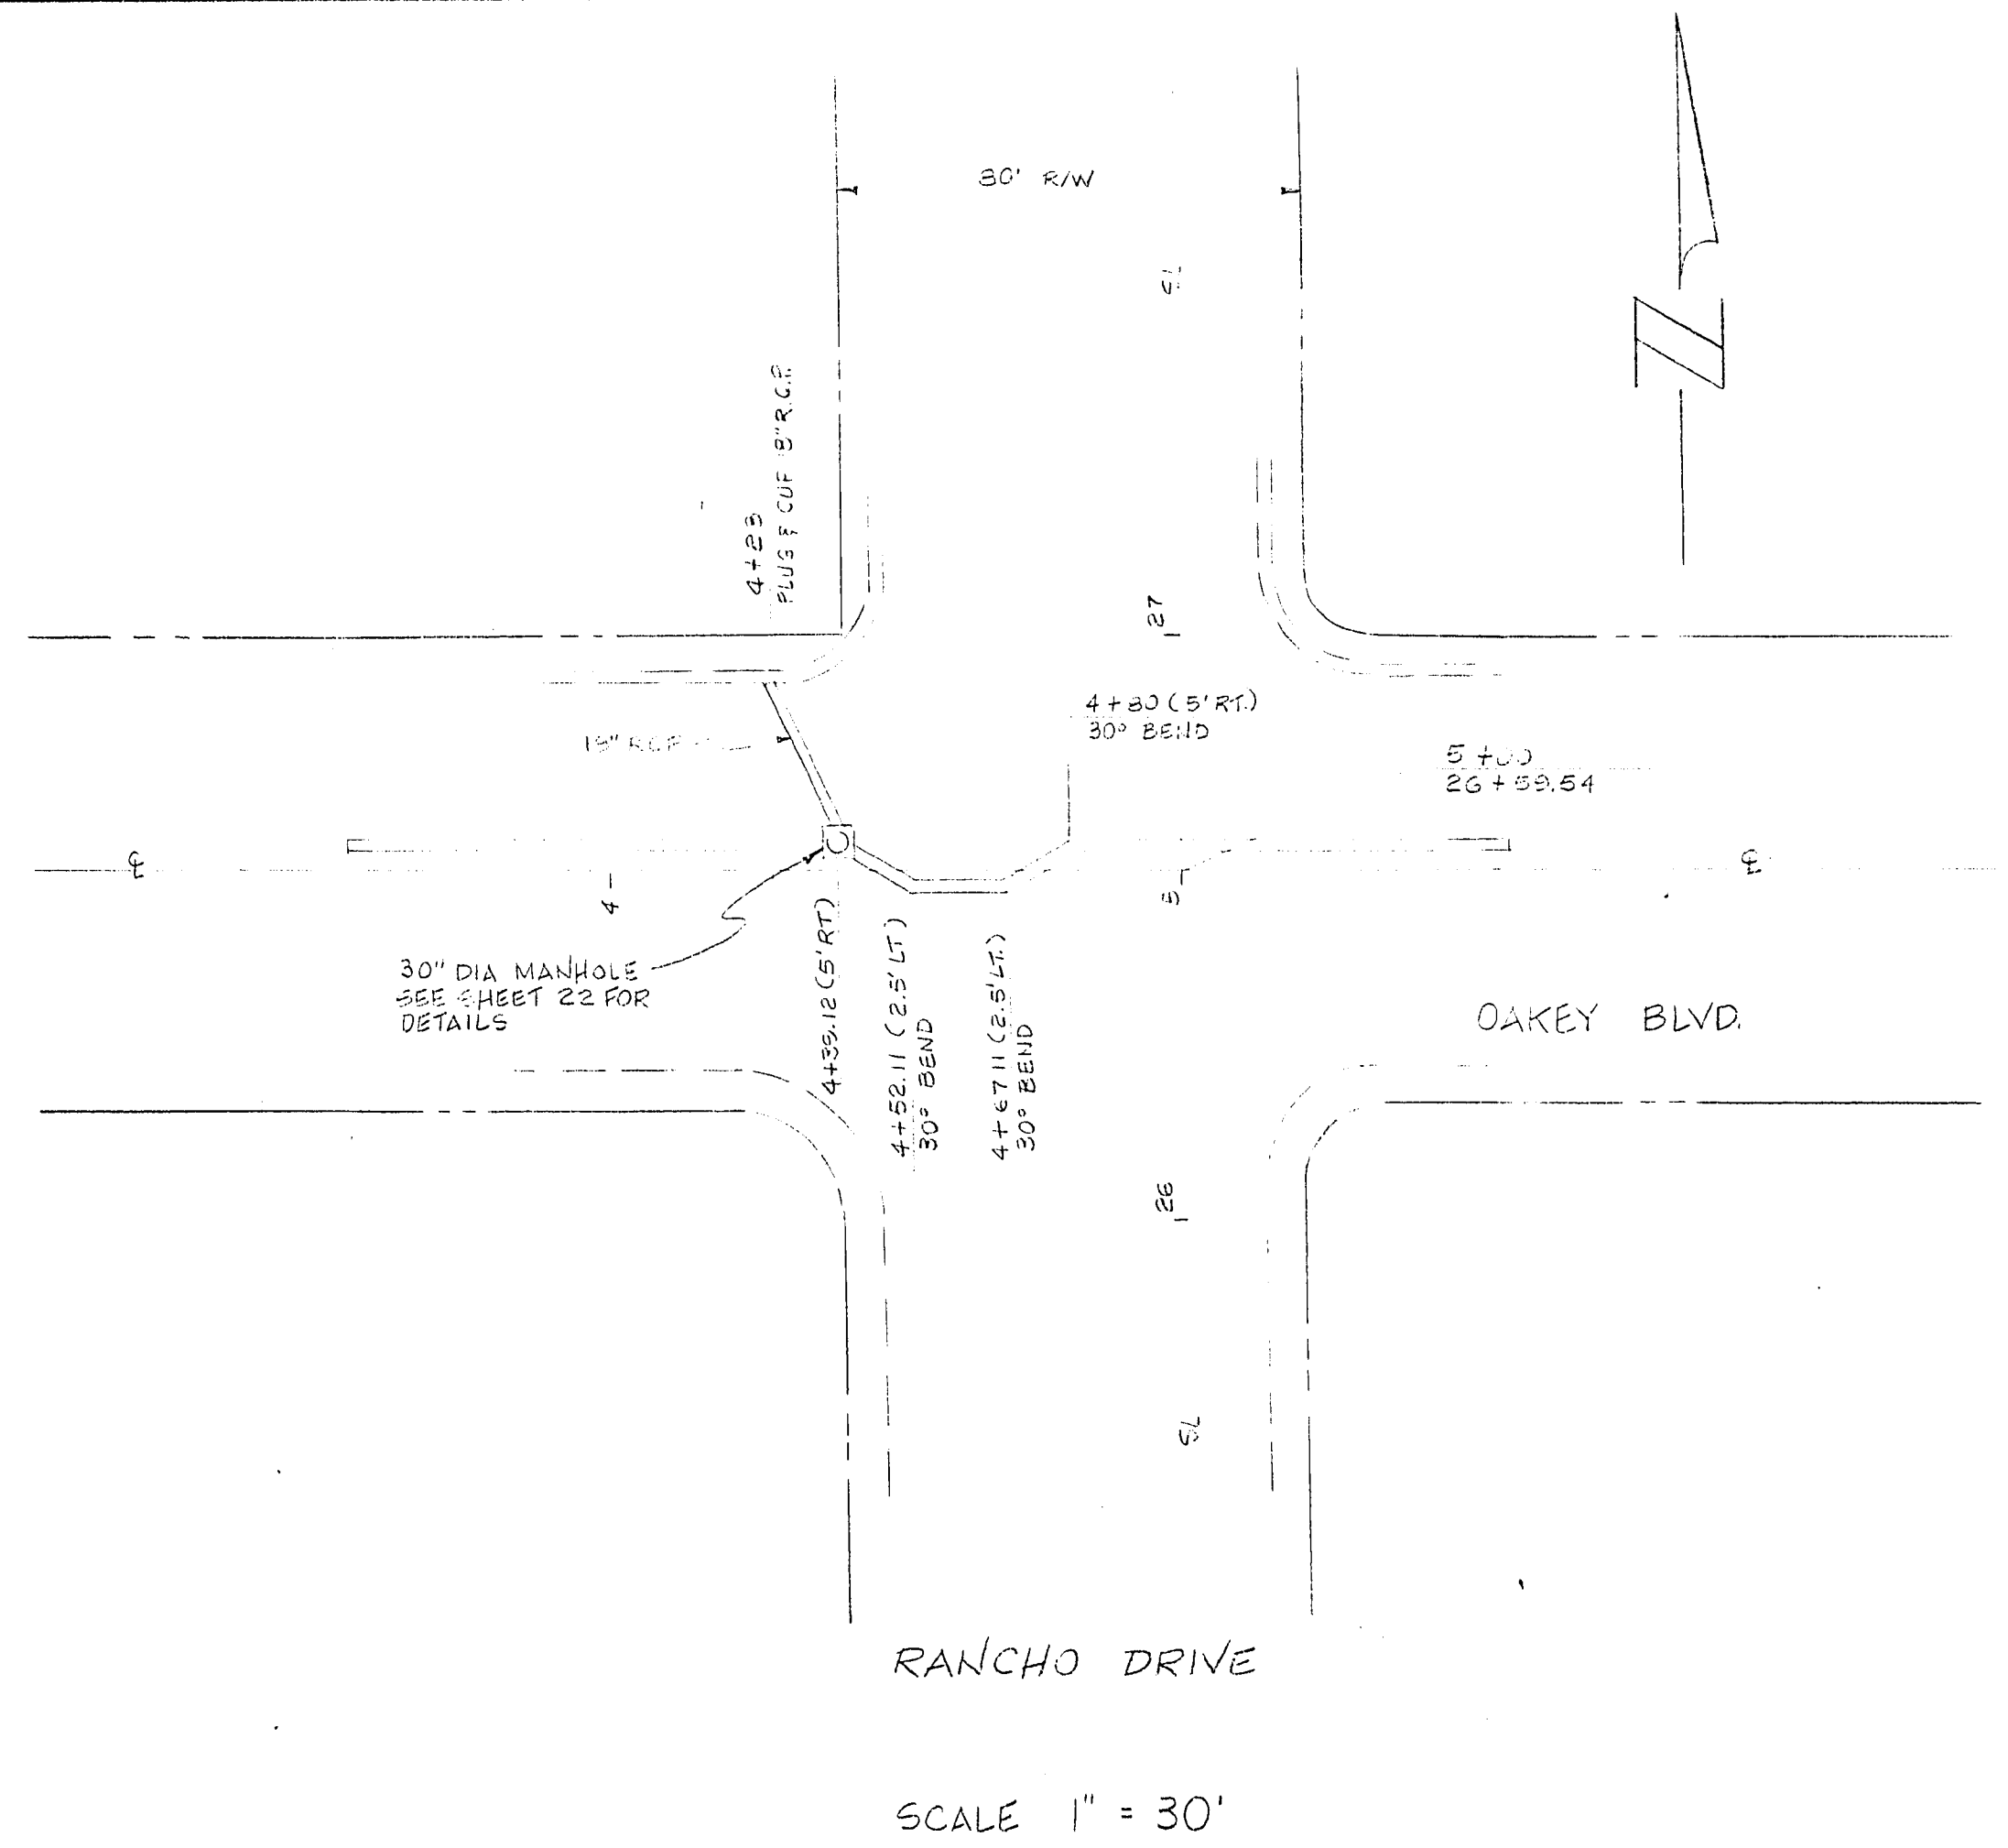

SCALE 1" = 30'

APPROXIMATE QUANTITIES THIS SHEET

ITEM NO.	DESCRIPTION	UNIT	QTY TOTAL
601.00 14	18" SSF	LF	30
601.00 05	24" SSF	LF	202
602.00 03	30" DIA. MANHOLE	V.F.	14

Department of Public Services		Engineering Design Division	
RANCHO RD. SAHARA AVE. TO CHARLESTON BLVD.		24" RCP INSTALLATION	
Scale (h) AS SHOWN	Scale (v)	Date	Date
Fid. bk. no.	Design by	Drawn by	Date
Approved by		Date	
W. U. GLEB		NORMA GOMEZ	
Revisions		Date	



Drawing no. 1742

30-4-42

DWG. N^o 107-V1286A