


-  - LIMITS OF REMOVAL (COMPOSITE SURFACE)
 - LIMITS OF SLURRY SEAL

ALL DIMENSIONS ARE IN MILLIMETERS UNLESS OTHERWISE NOTED, ALL STATIONS ARE IN METERS.



FED. RD. REG. NO.	STATE	PROJECT NO.	COUNTY	SHEET NO.
9	NEVADA	SPSR-0599(003)	CLARK	14

"Lm" 42+60.184 MODIFY EXISTING ISLAND FROM 13.966 m LT. OF "Lm" 42+60.184 TO 14.385 m LT. OF "Lm" 42+86.611. CONSTRUCT CONCRETE CURB AND GUTTER (TYPE 4) FROM 17.644 m LT. OF "Lm" 42+63.659 TO 14.465 m LT. OF "Lm" 42+81.092. (SEE SHEETS 35 AND 36)
"Lm" 42+86.611
"Lm" 42+85.796 CONSTRUCT CURB RAMP (MODIFIED TYPE B) 4.881 m LT. (SEE SHEET 36) (COMPOSITE REMOVAL QUANTITIES INCLUDED IN ISLAND MODIFICATION ABOVE)

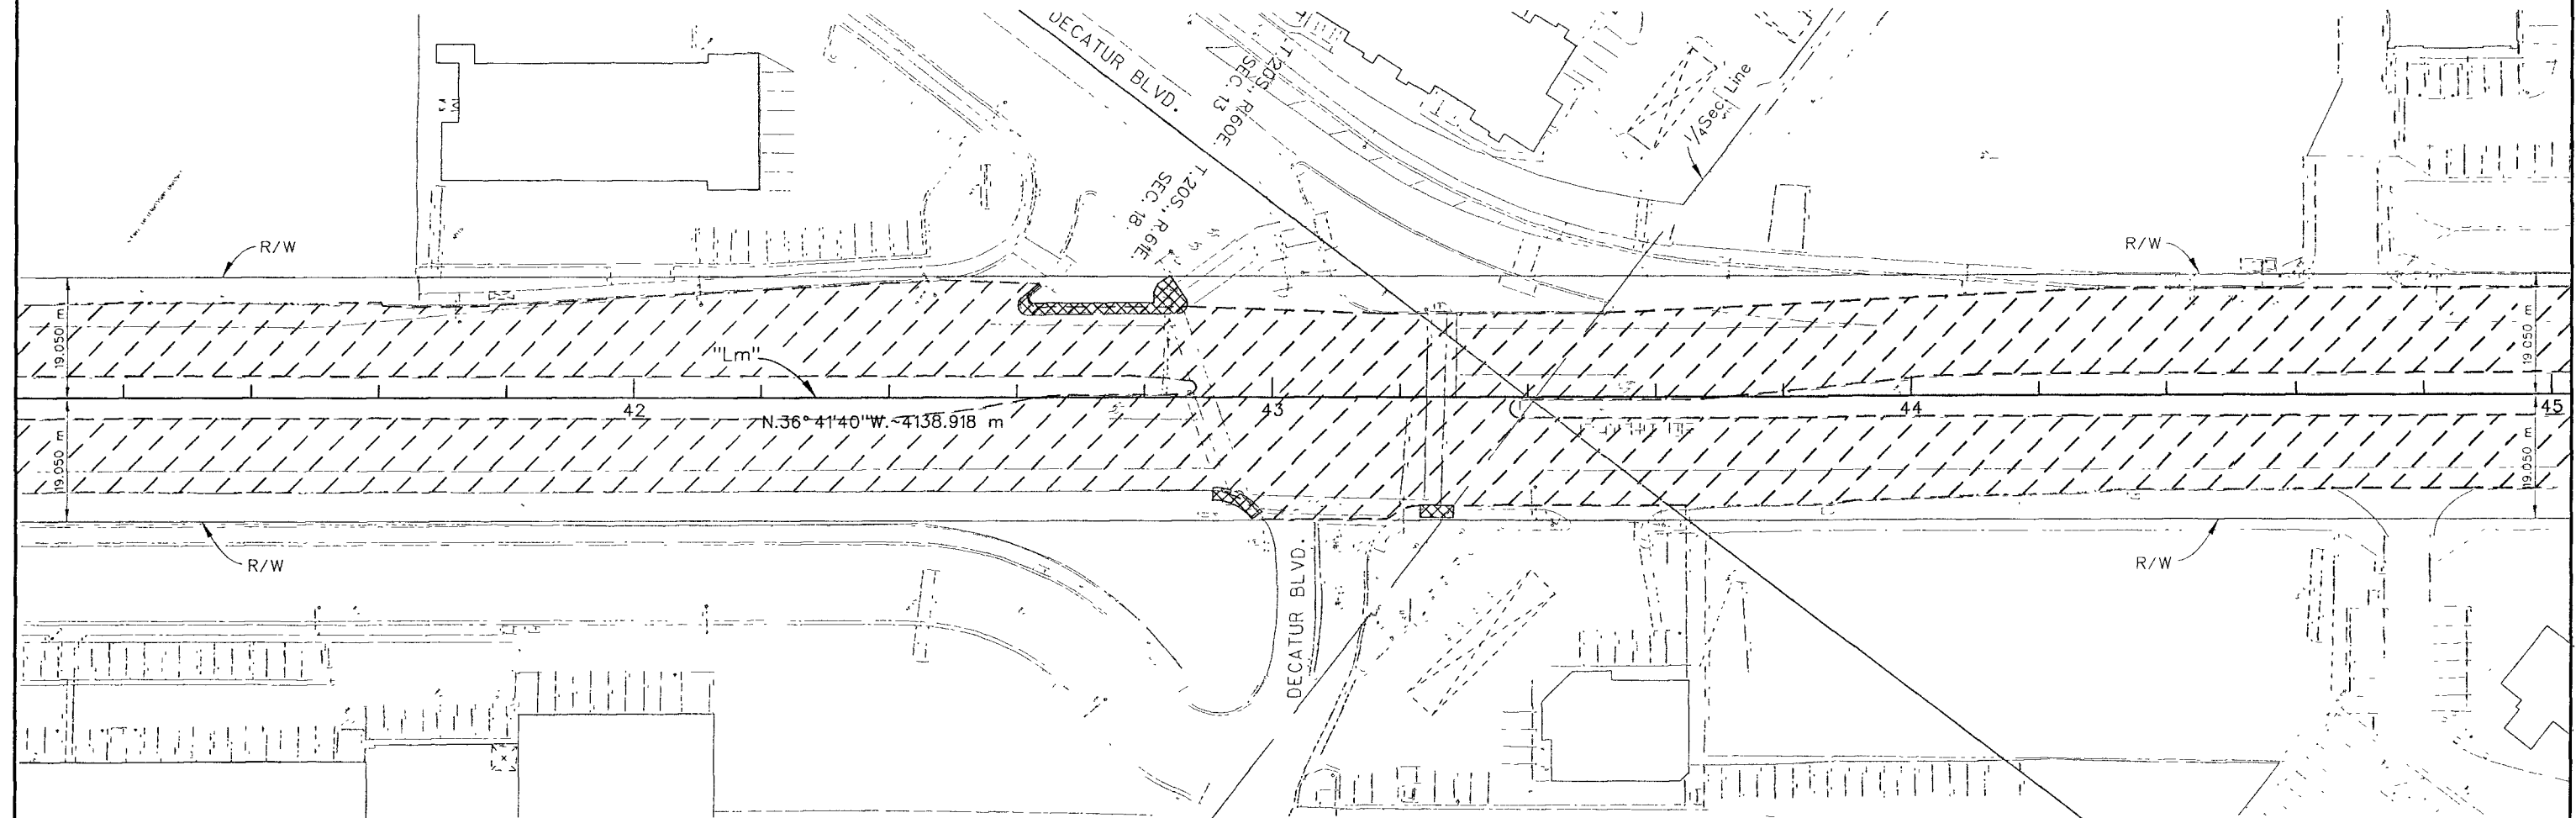

"Lm" 42+90.733 CONSTRUCT CONCRETE CURB AND GUTTER (TYPE 5) AND 100-mm CONCRETE SIDEWALK FROM 13.997 m RT. OF "Lm" 42+90.733 TO 17.866 m RT. OF "Lm" 42+98.411.
"Lm" 42+98.411 CONSTRUCT CURB RAMP (TYPE D) 15.927 m RT. OF "Lm" 42+95.701. (SEE SHEET 33)
"Lm" 43+25.788 CONSTRUCT STANDARD MID BLOCK CURB RAMP ALTERNATE 17.386 m RT. (SEE SHEET 33)

53190

24
107-V3705