


ESTIMATED QUANTITIES
 JAMES BILBRAY DR
 STA 0+00 - STA 10+84.27

ITEM	QUANTITY
3" AC PAVEMENT	2904 SY
TYPE I AGG BASE	484 CY
TYPE II AGG BASE	319 CY
EXCAVATION	1406 CY
10" WATER MAIN	1100 LF

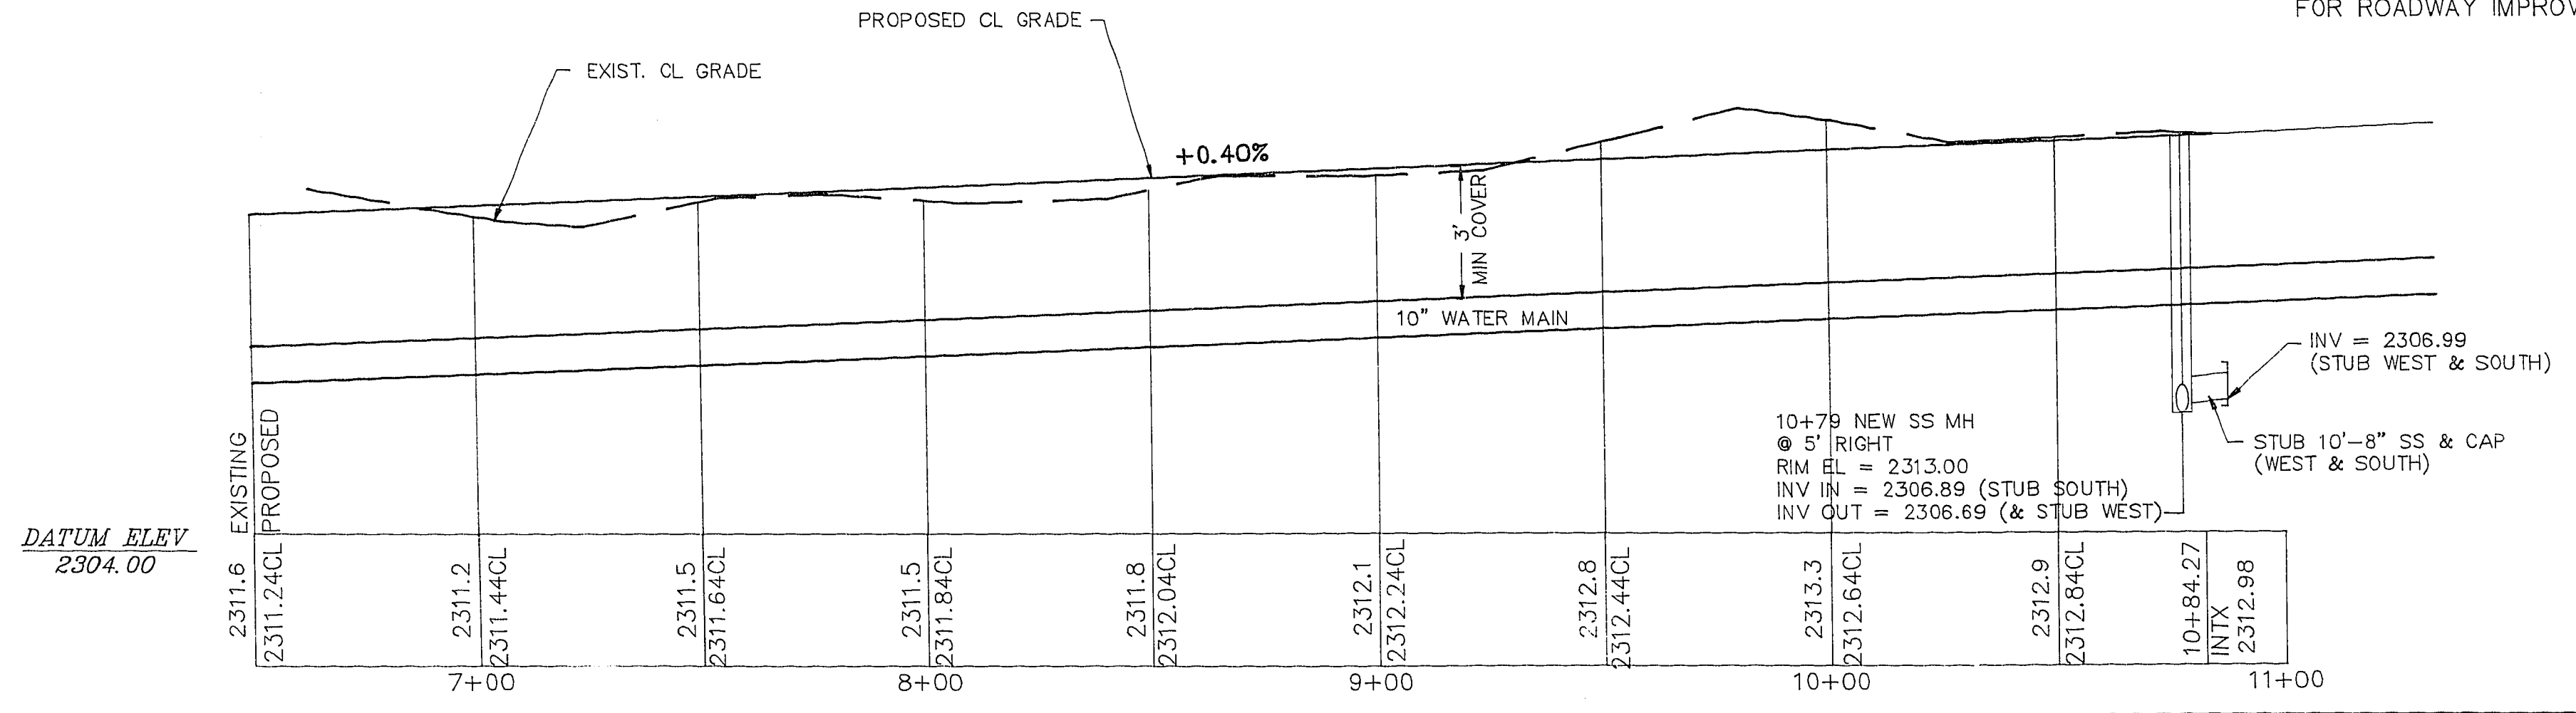

Richard Park Condo 2,399
 APPROVED FOR CONSTRUCTION:
 L.V.W.D. Date 2/28/90

REVISIONS	BY

RICHMOND PARK CONDOMINIUMS
 PHASES 2, 3 & 4
 JAMES BILBRAY DR
 STA 0+79.18 - STA 10+84.27

KDF ENGINEERING
 3407 EL CAMINO
 LAS VEGAS, NV 89102
 (702) 876-5869

R. Merriman

2/16/90

DESIGNED	R. MERRIMAN
CHECKED	
DATE	FEB. 1990
SCALE	1" = 30' VERT
JOB NO.	89001
SHEET	

12-8-82