


[illegible]


TYPICAL INTERMEDIATE RAILING SECTION

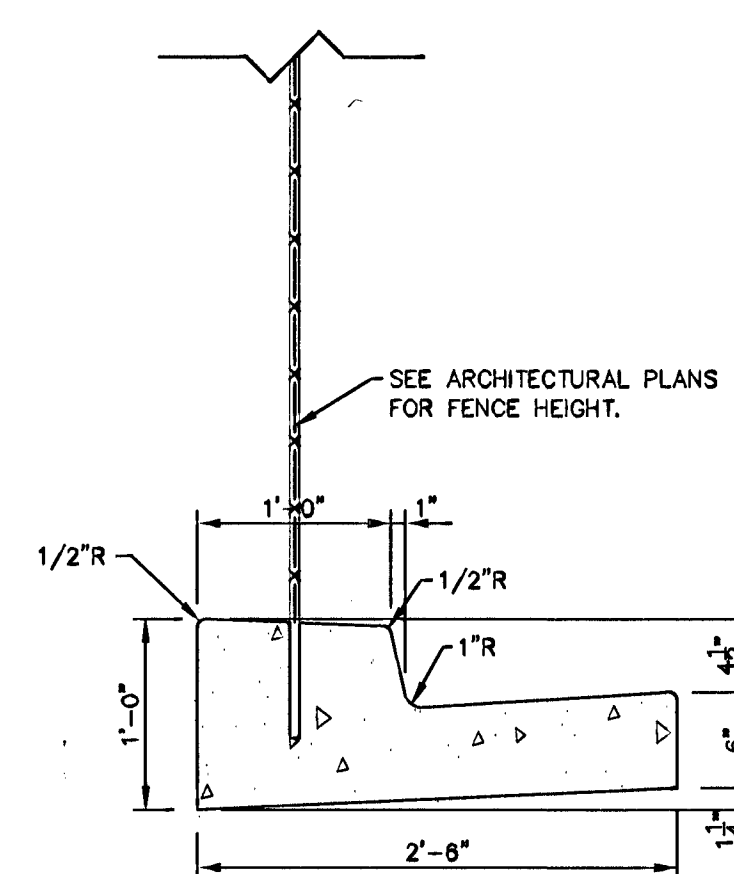


MODIFIED "L" CURB SECTION W/ FENCE

FROM C.C.A.U.S.D. #216


2 MODIFIED "L" TYPE CURB AND GUTTER

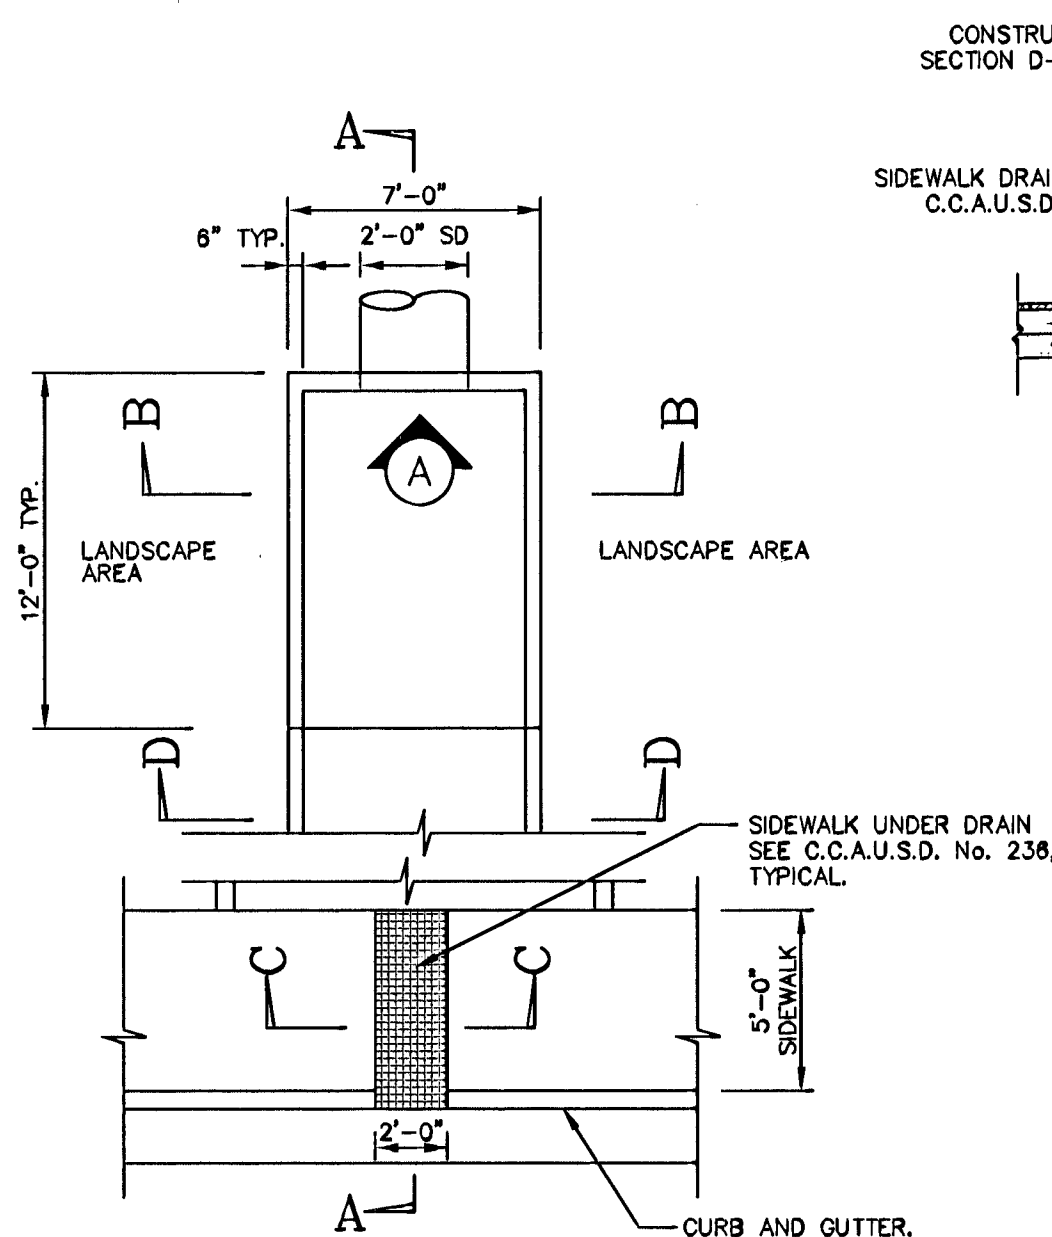


PLAN VIEW

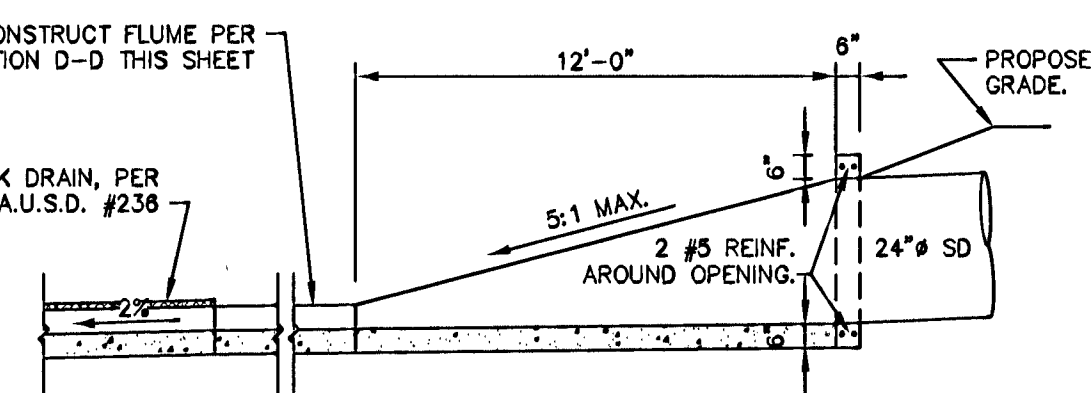


SECTION A-A

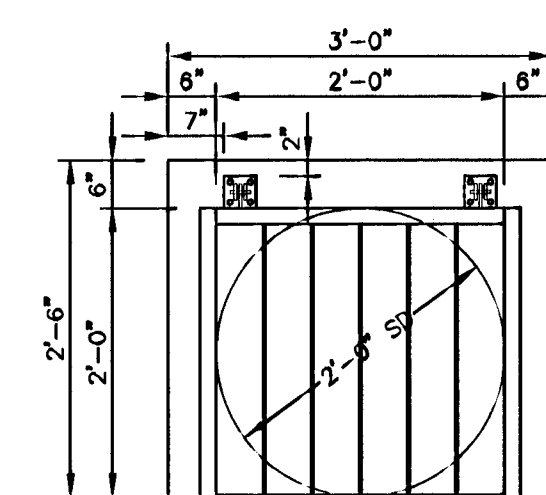


ELEVATION "A"

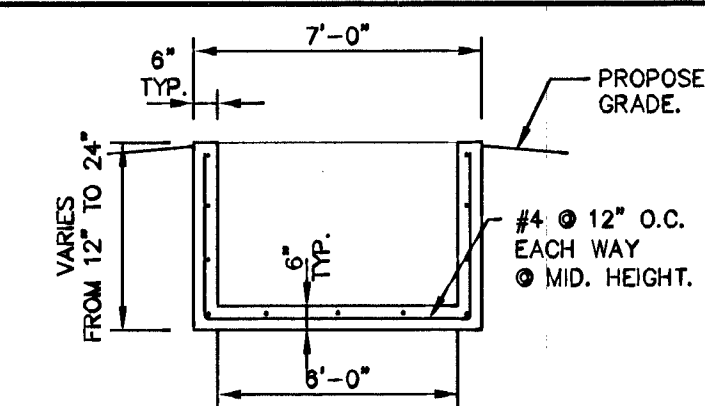

SECTION B-B


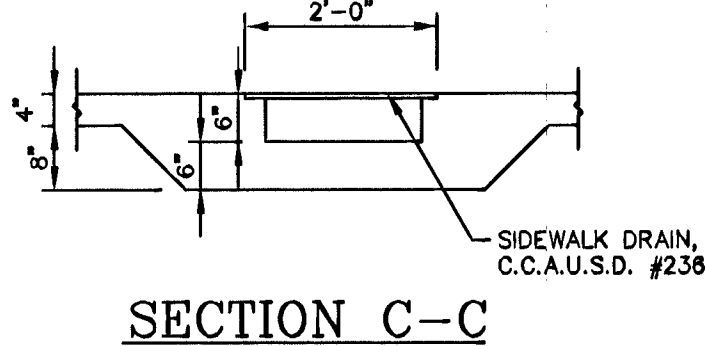


SECTION C-C

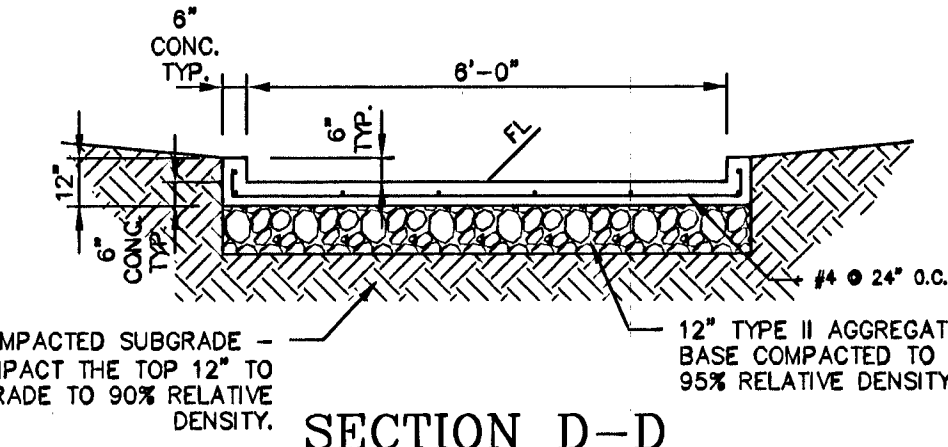


SECTION D-D


5 STORM DRAIN OUTLET DETAIL

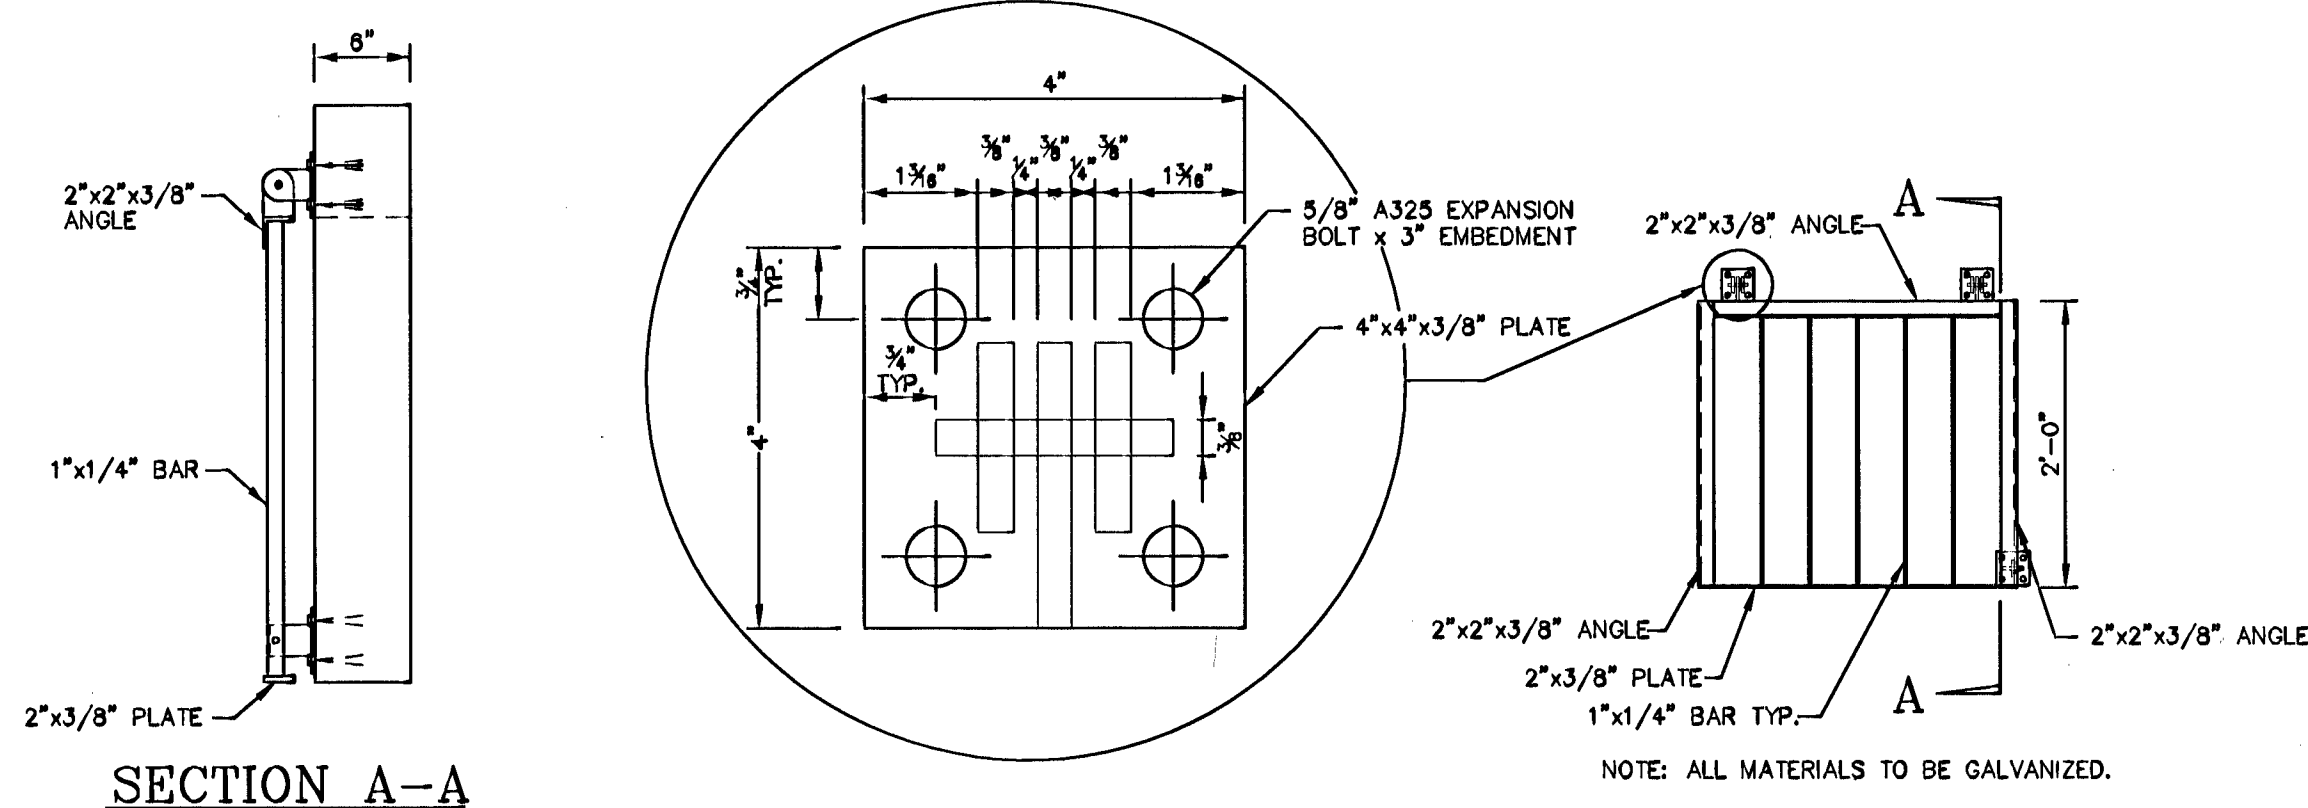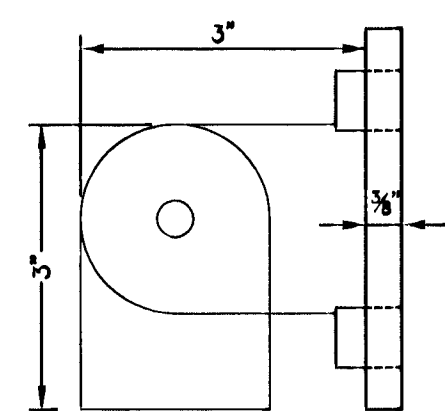


SECTION A-A

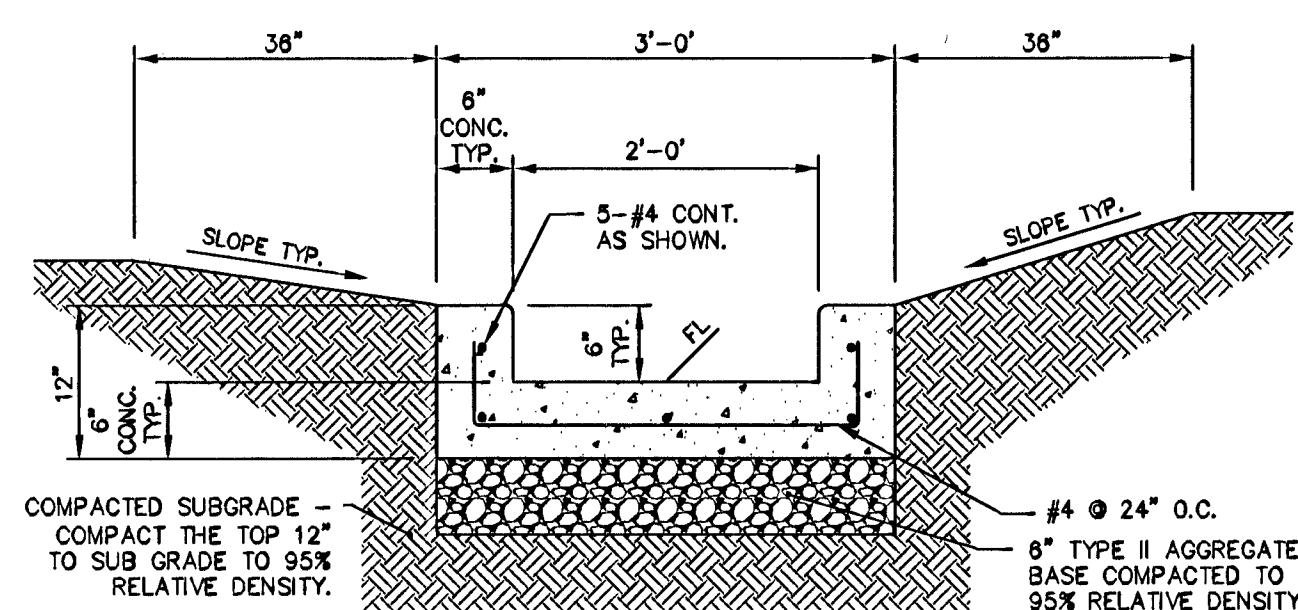

6 CONCRETE FLUME

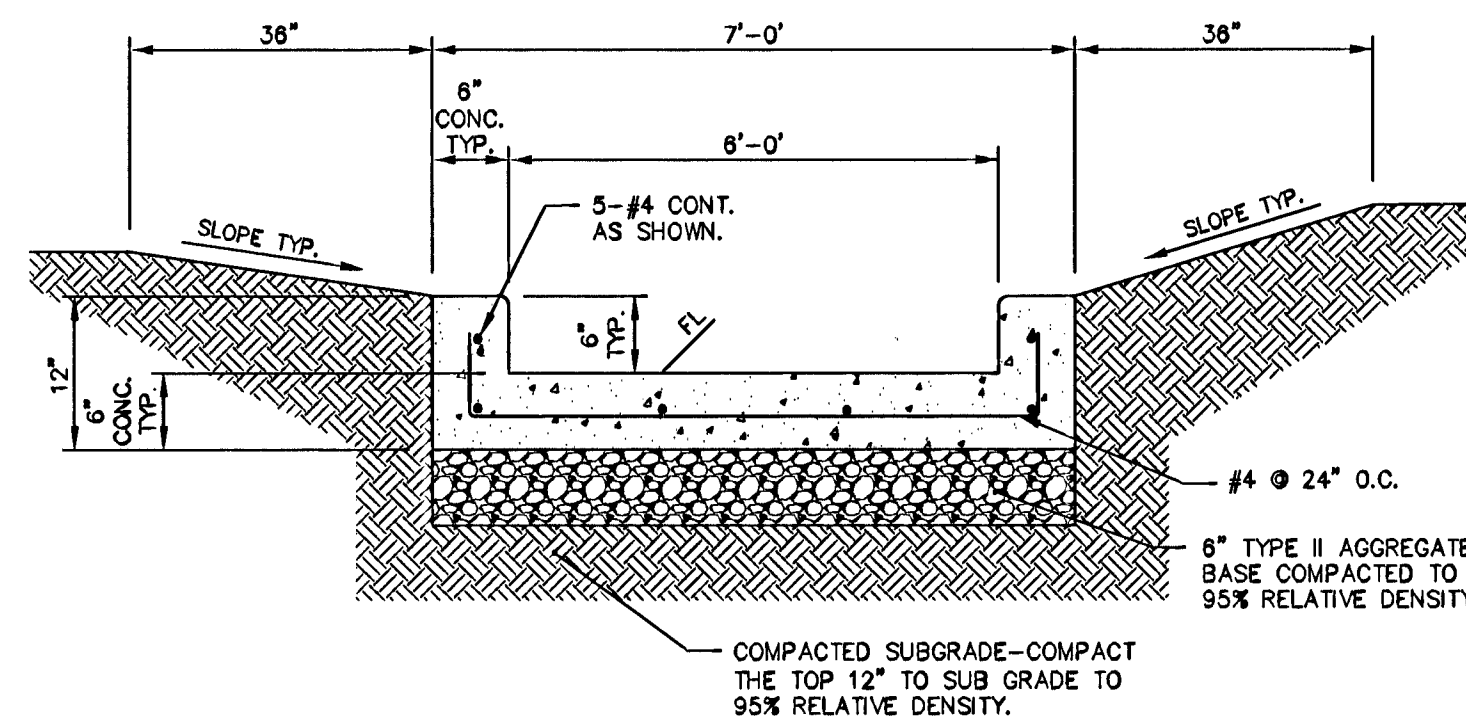


7 CONCRETE FLUME

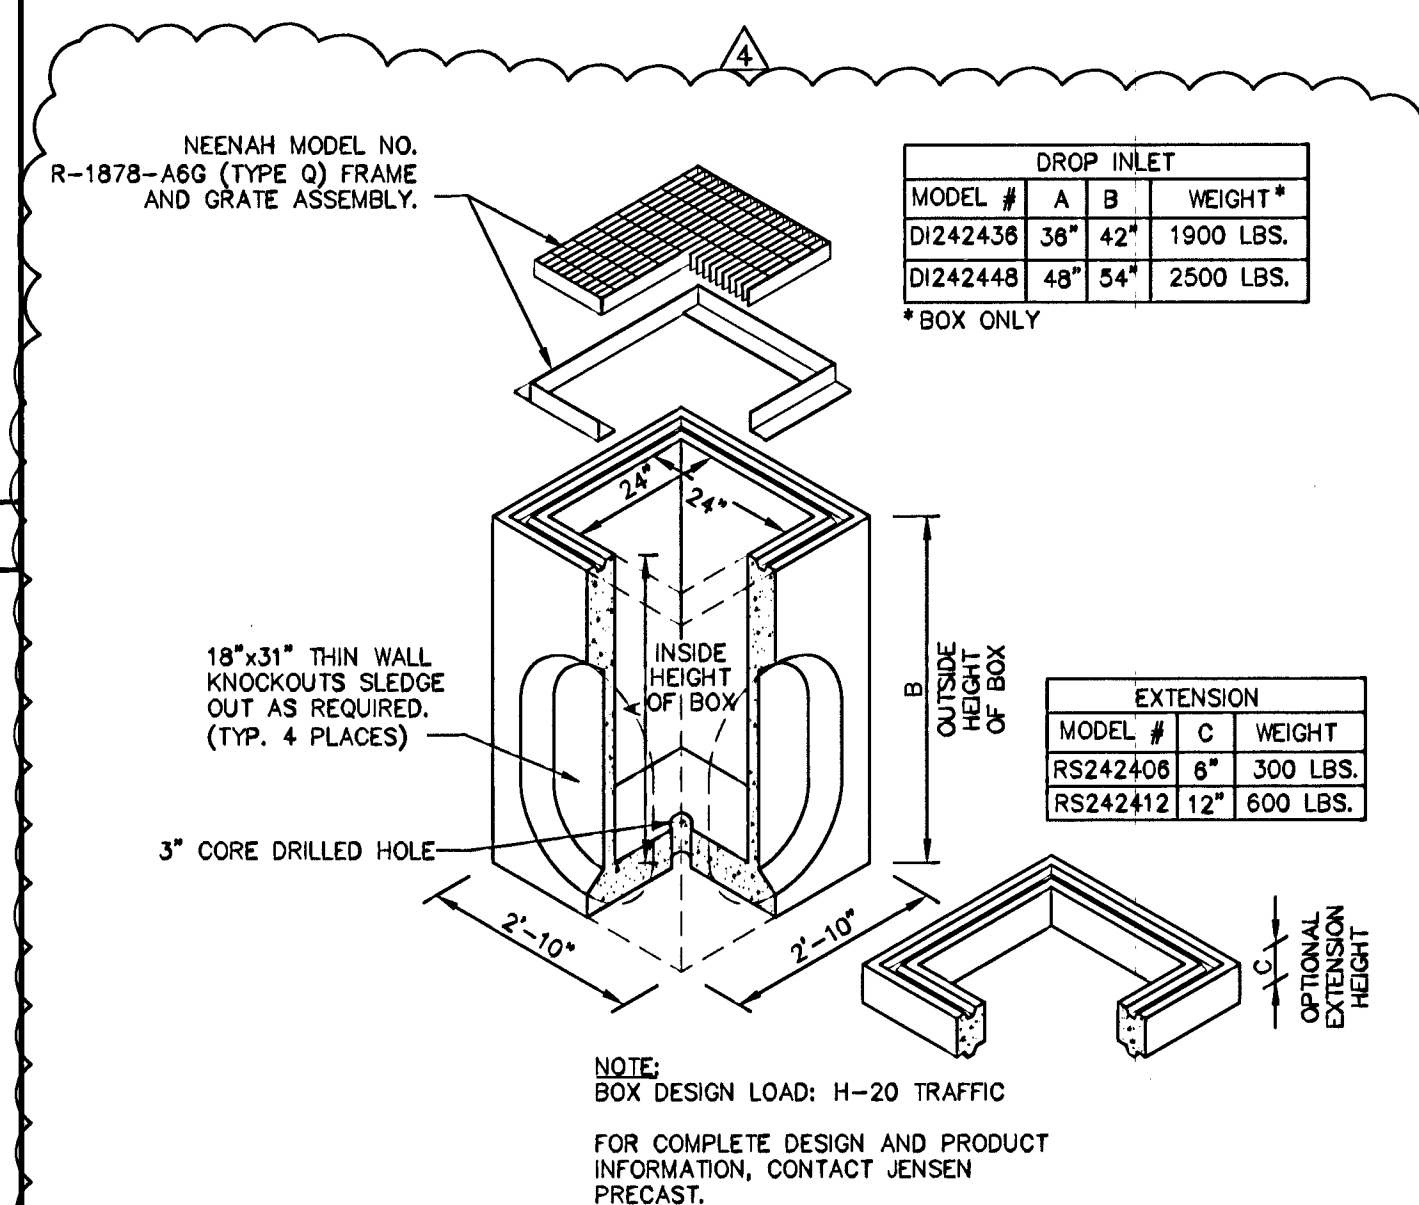

8	24x 24" DROP INLET (BUBBLER)
---	------------------------------

[illegible]

DO NOT SCALE DRAWINGS

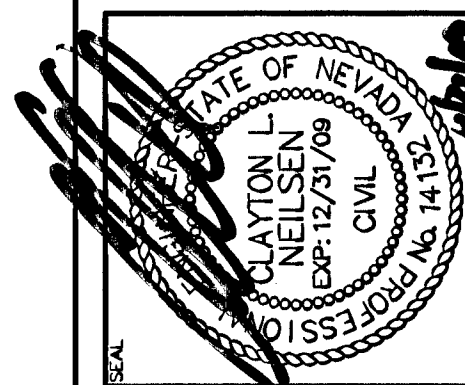

Nevada By Design
ENGINEERING CONSULTANTS
3515 East Harmon Avenue
Las Vegas, NV 89121
Phone: (702) 438-4526 • Fax: (702) 438-4520
www.nvbydesign.com

WELLES • PUGLEY ARCHITECTS L.L.C.
2480 e. tompson avenue, suite 222, las vegas, nevada 89121
tel. 702.435.1150 fax 702.435.7699 e-mail web@wpaarchitect.com

CLARK COUNTY SCHOOL DISTRICT
CONSTRUCTION MANAGEMENT
4528 PEARL STREET
LAS VEGAS, NEVADA 89121

COOPER
CLARK CONSTRUCTION
CORPORATION

CONSTRUCTION MANAGEMENT
4828 PEARL STREET
LAS VEGAS, NEVADA 89121

ROY MARTIN MIDDLE SCHOOL REPLACEMENT

DETAIL SHEET

C9.03

SHEET 47 of 49	
CLV DRAWING NO.	H NO.
715-3B	21350

REPORT