


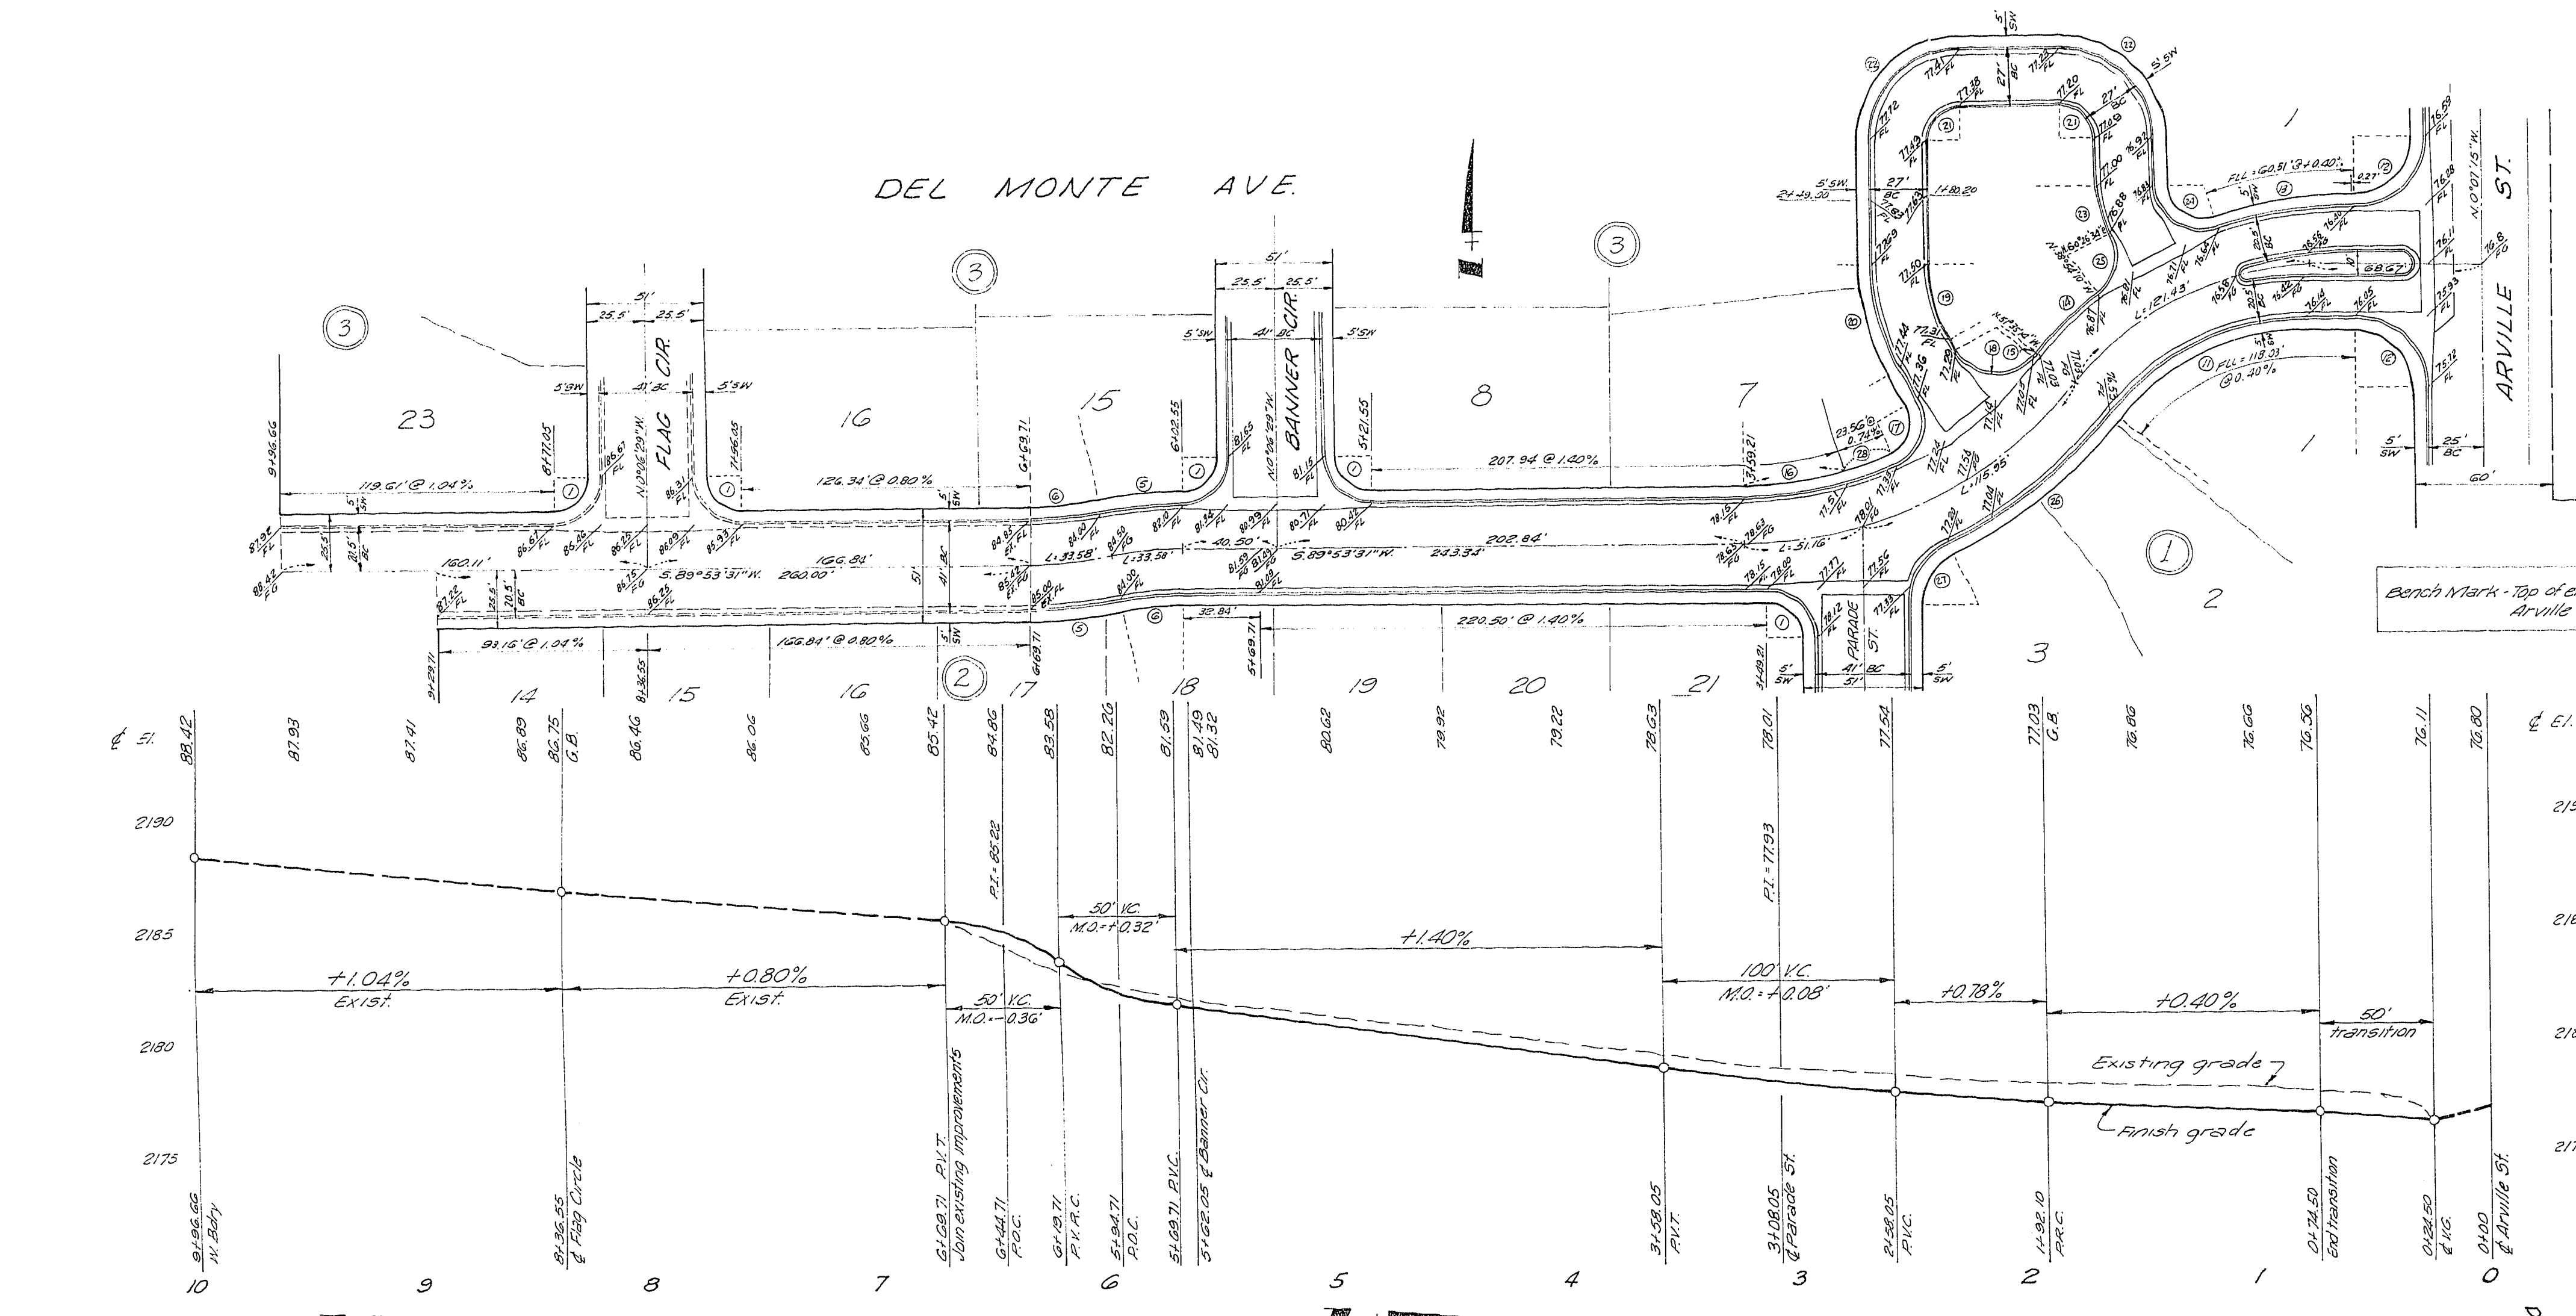

Note See 1/2" scale intersection sheet for detail of entrance island.

QUANTITIES

CURB & GUTTER..... 2917 L.F.

SIDEWALK..... 12035 S.F.









VALLEY GUTTER..... 29391 S.F.

2" A.C. PAVE..... 5107 S.Y.

Bench Mark - Top of existing curb - west side of Arville St. (Sta 0106) - Elev 2176.39

CURVE DATA

NO.	FLR	Δ	T	FLC	NO.	FLR	Δ	T	FLC
1	20.50	90°00'00"	20.50	32.20	6	164.07	00°05'43"	0.14	0.27
2	30.50	44°14'57"	12.40	23.55	7	164.07	15°55'24"	22.85	45.60
3	40.00	44°14'57"	16.35	30.89	8	20.50	25°50'50"	22.77	34.35
4	40.00	224°44'57"	156.54	20.50	9	20.50	108°25'51"	28.70	38.97
5	180.45	11°59'25"	18.85	37.70	10	69.50	30°08'56"	18.72	36.57
6	142.45	11°59'25"	14.75	29.39	11	34.50	30°08'56"	25.45	49.73
7	30.50	50°51'39"	14.50	27.07	12	14.00	90°00'00"	14.00	21.99
8	30.50	36°44'03"	10.13	19.55	13	40.00	30°00'00"	40.00	62.83
9	40.00	60°25'07"	23.29	42.18	14	46.50	29°26'57"	12.22	23.90
10	40.00	207°11'45"	144.65	20.50	15	20.50	109°40'49"	29.10	39.24
11	105.50	51°42'53"	51.20	95.34	16	20.50	80°38'16"	17.40	28.86
12	30.50	50°00'00"	30.50	47.31	17	204.07	25°17'04"	47.65	93.62
13	175.50	19°40'03"	30.42	60.24	18	30.50	64°29'45"	19.24	34.33
14	175.50	12°41'04"	19.51	38.85	19	164.07	08°18'42"	11.80	23.56

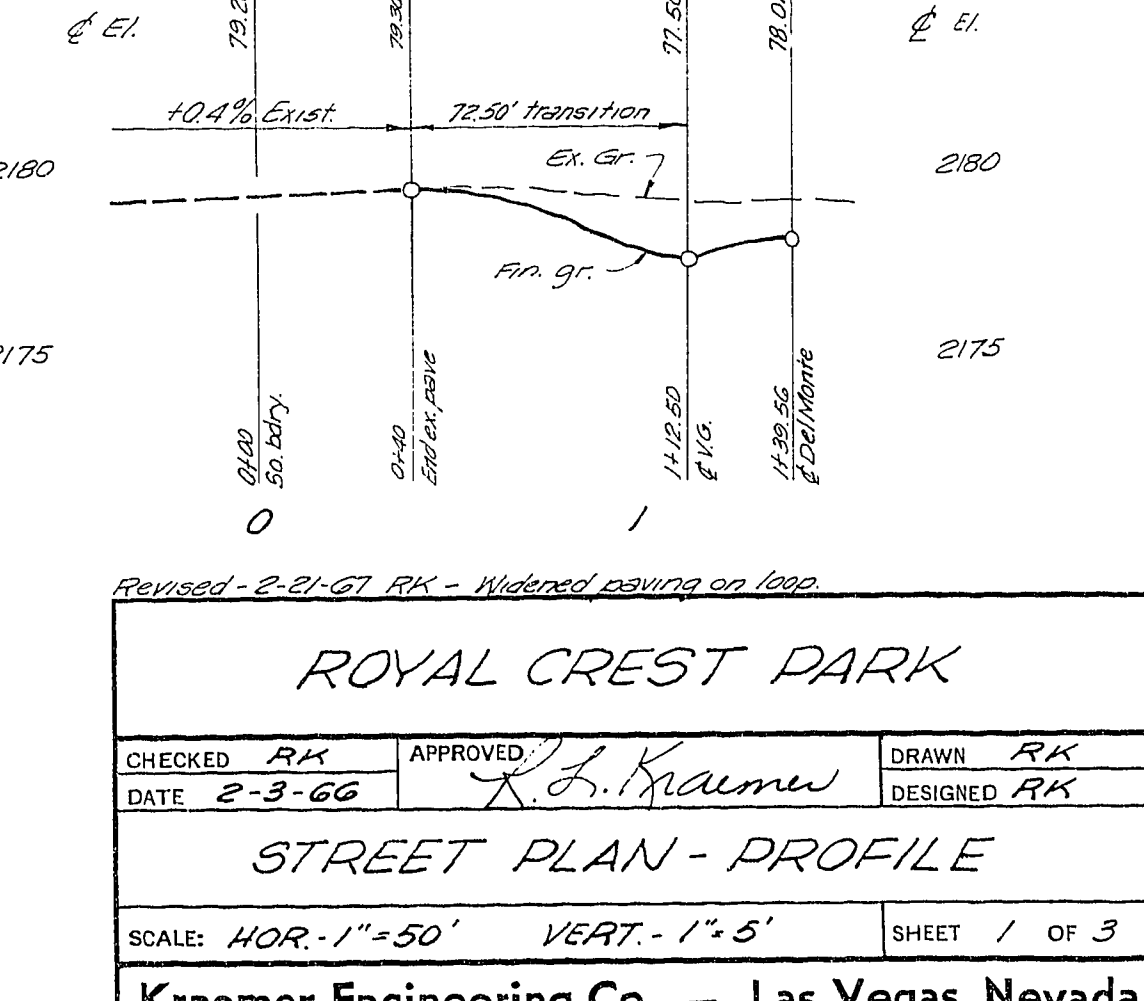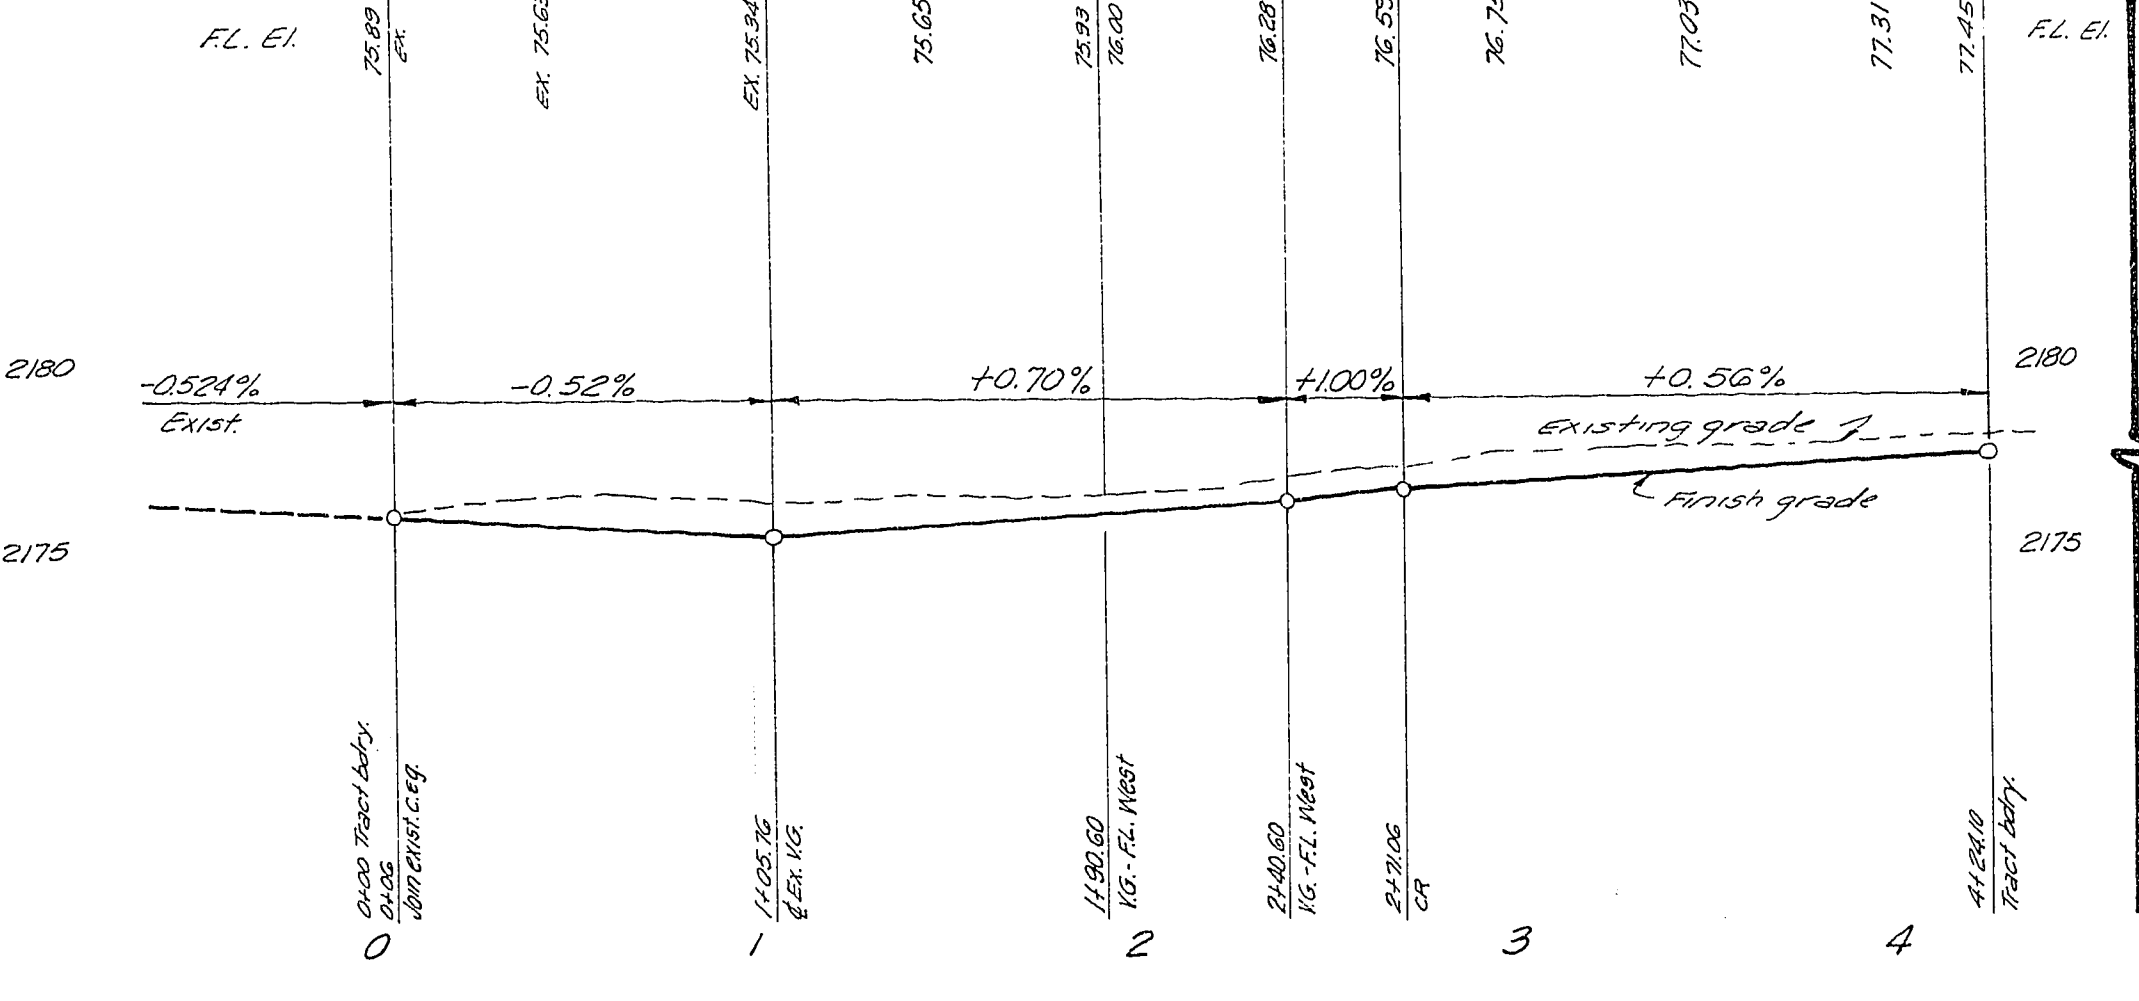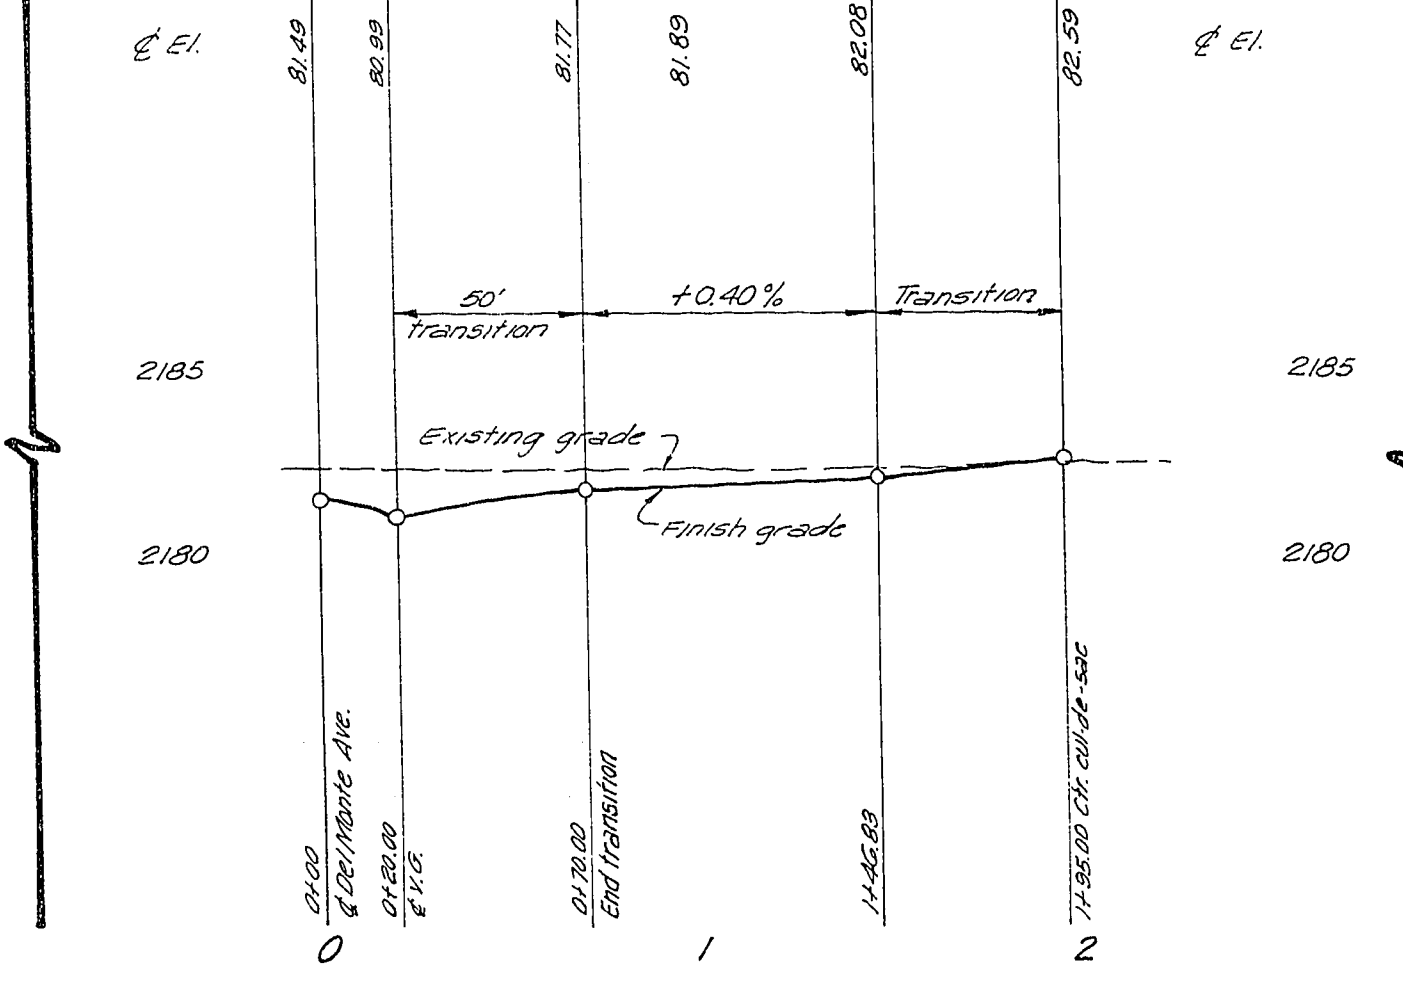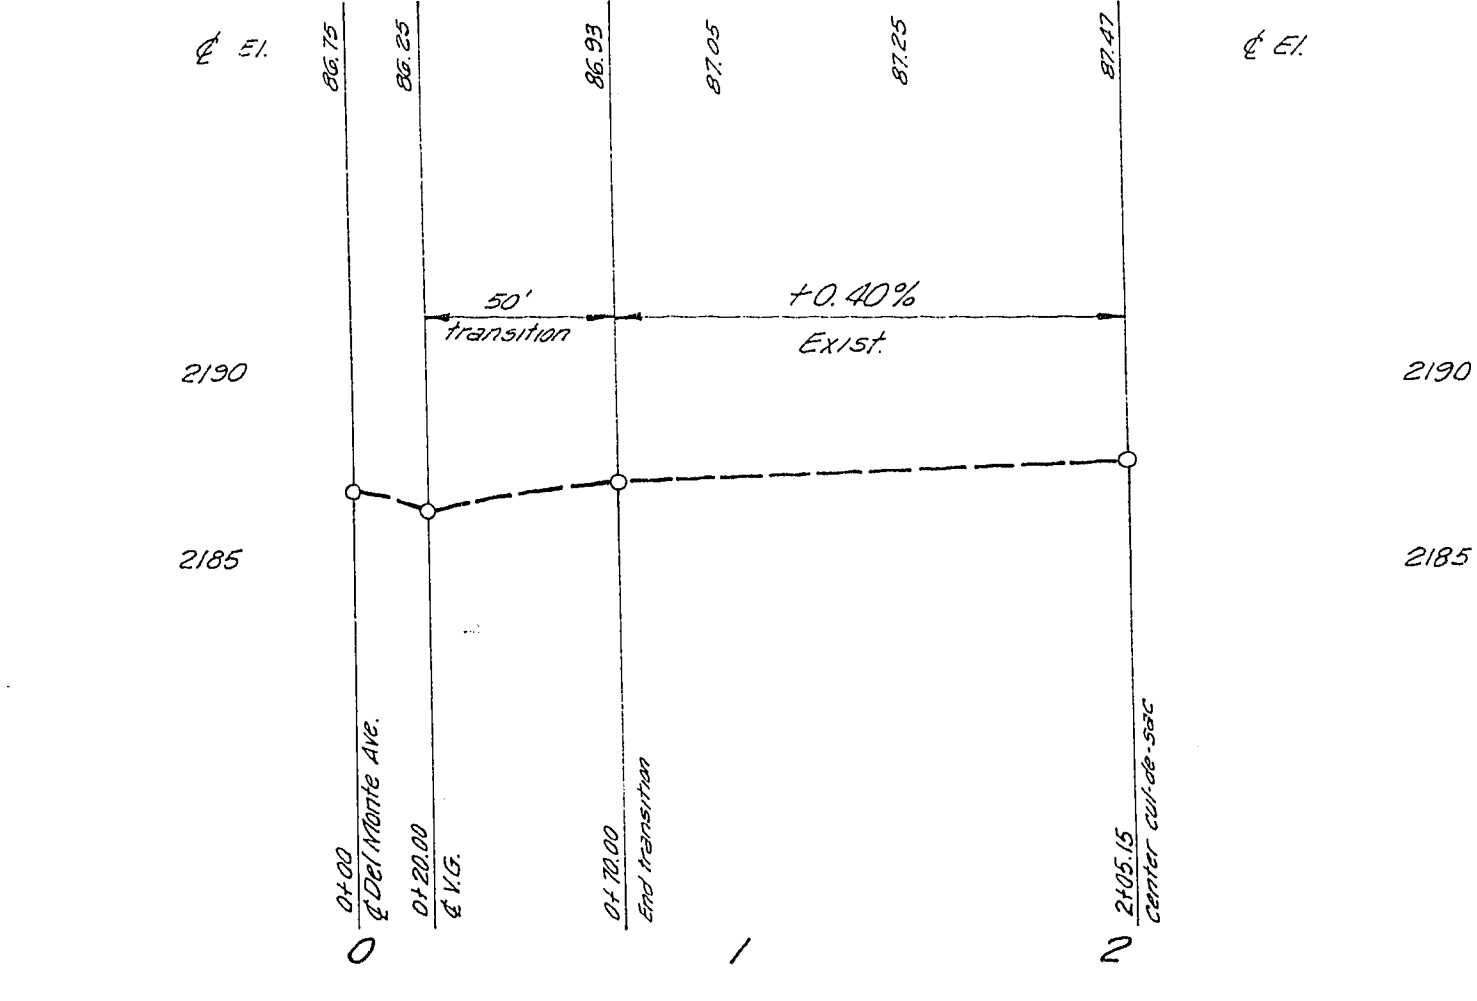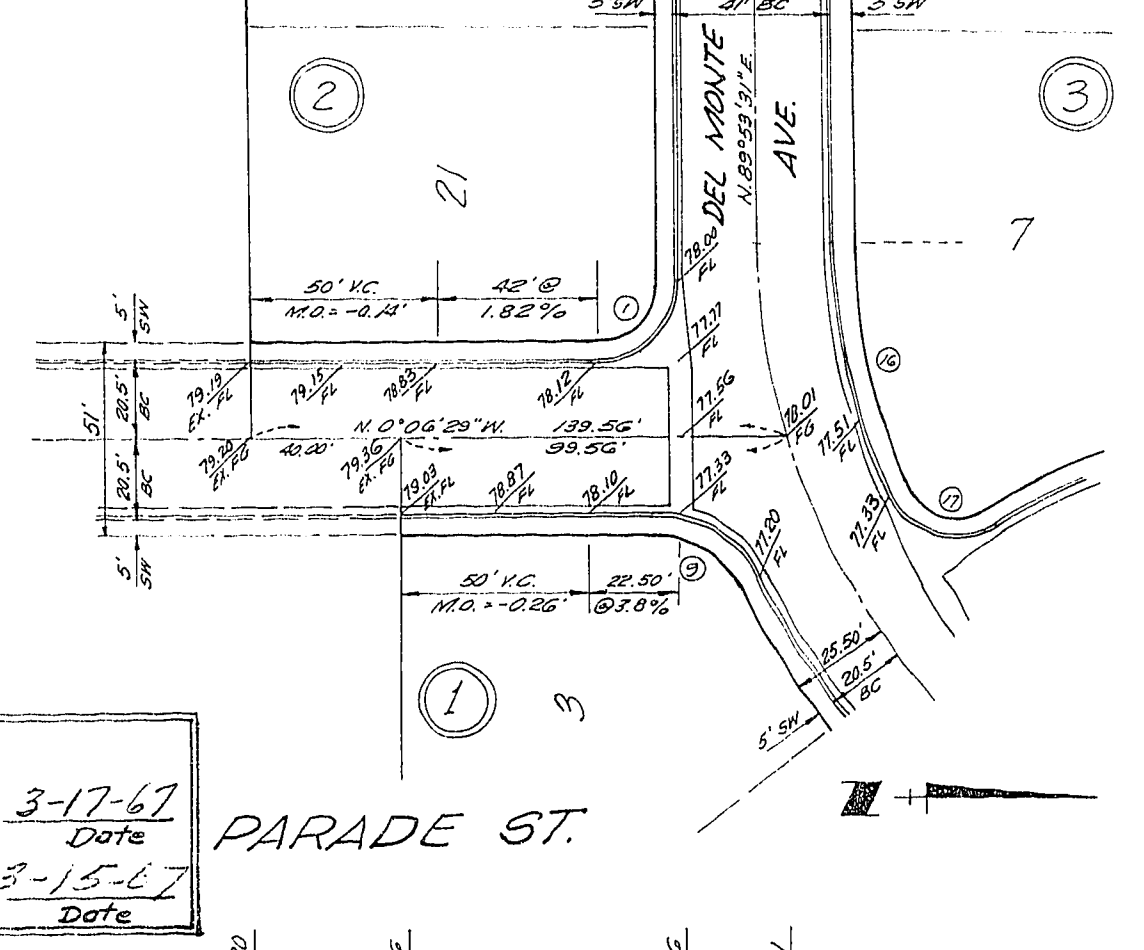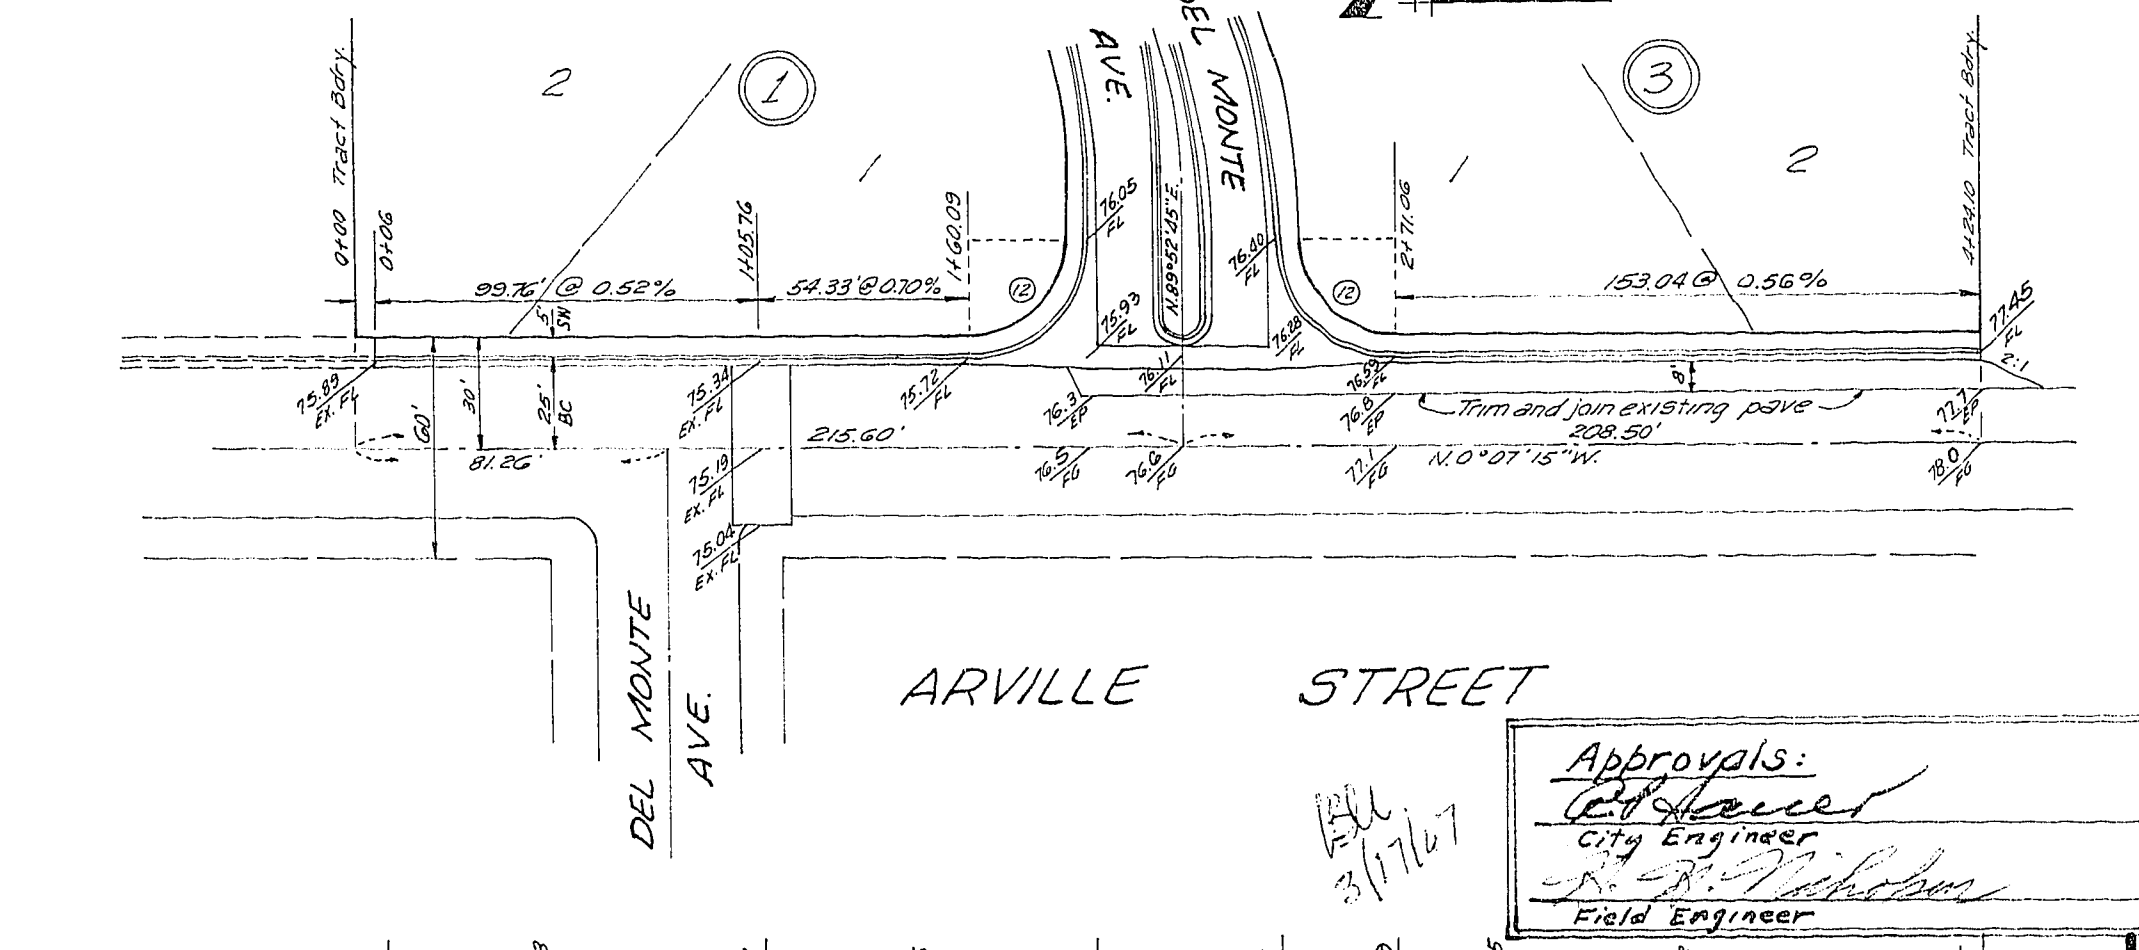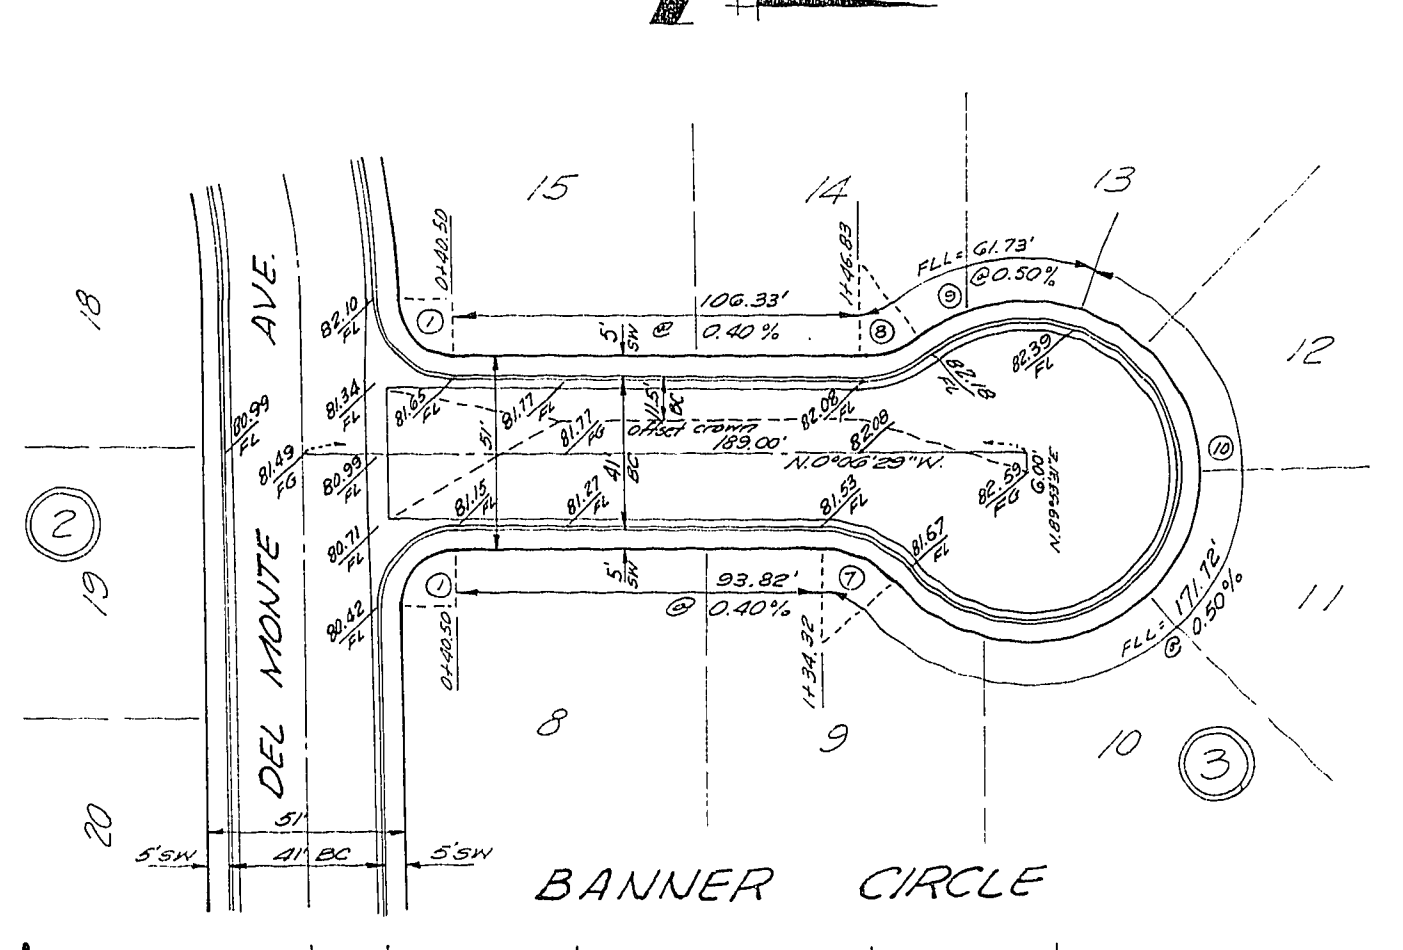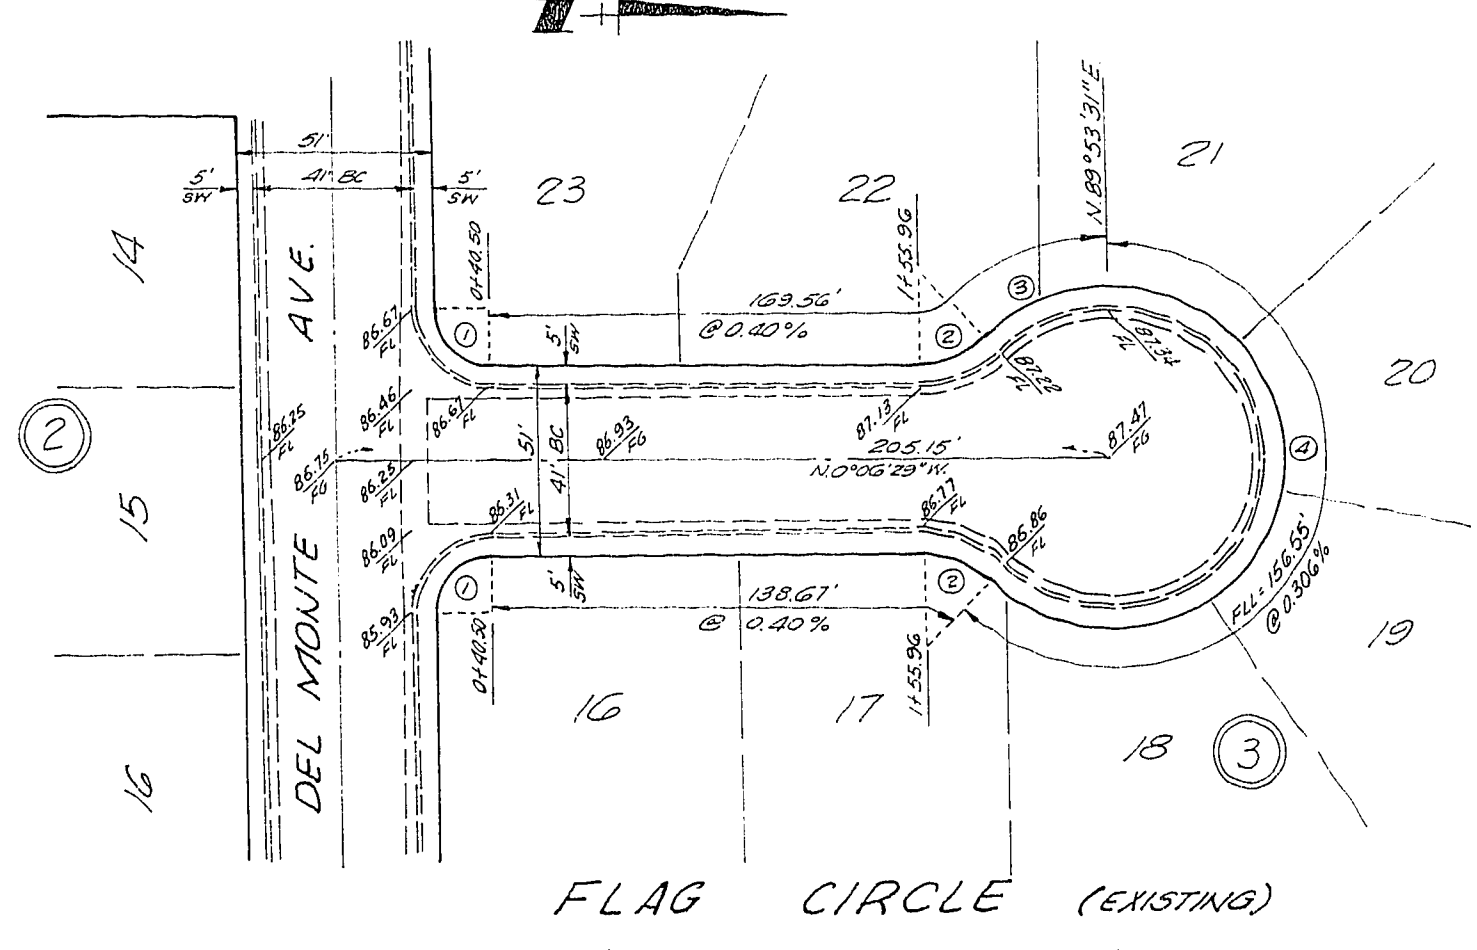

Approvals:

City Engineer: [Signature] Date: 3-17-67

Field Engineer: [Signature] Date: 3-15-67

Revised - 2-21-67 RK - Widened paving on 1962

ROYAL CREST PARK

CHECKED RK	APPROVED [Signature]	DRAWN RK
DATE 2-3-66		DESIGNED RK

STREET PLAN - PROFILE

SCALE: HOR. 1"=50' VERT. 1"=5'

SHEET 1 OF 3

Kraemer Engineering Co. - Las Vegas, Nevada

106 96 107 Y. 2663-1