


**ESTIMATE OF QUANTITIES**

8" V.C.P.	470 L.F.
4" V.C.P.	768 L.F.
MANHOLE	3 EACH

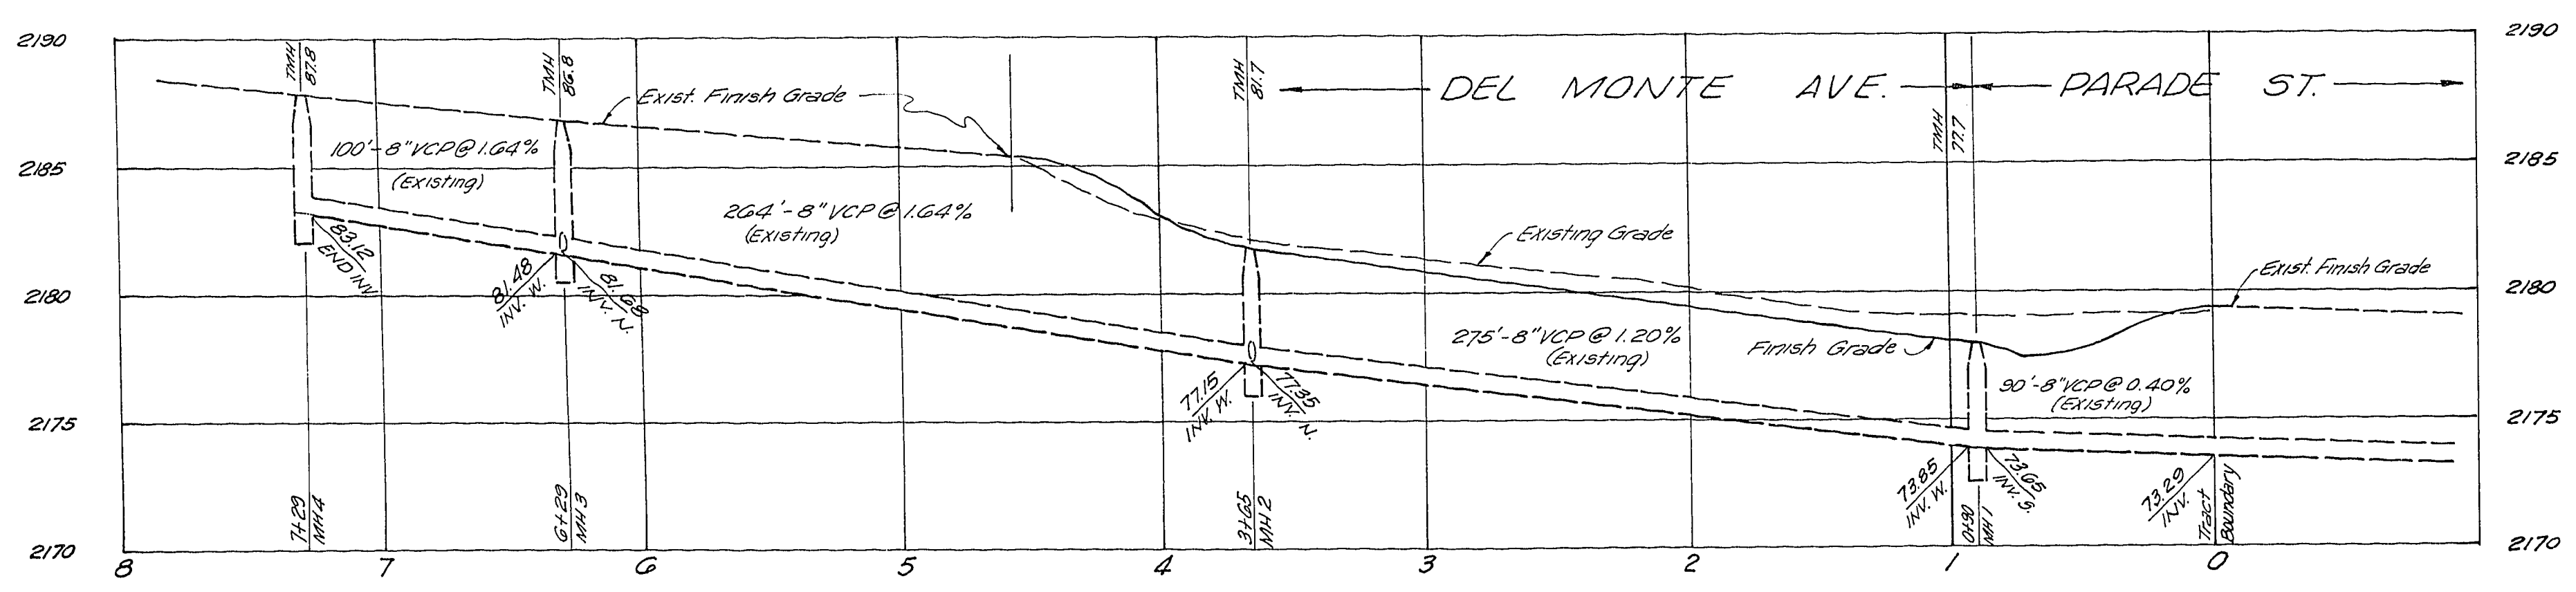

**APPROVALS**

CITY ENGINEER: *[Signature]* DATE: \_\_\_\_\_

SUPT. OF SANITATION: *[Signature]* DATE: 3-10-67

**ROYAL CREST PARK**

CHECKED: RK DATE: 1-30-67 APPROVED: *[Signature]* DRAWN: RK DESIGNED: RK

**SEWER PLAN - PROFILE**

SCALE: HOR. - 1"=50' VERT. - 1"=5'

SHEET 1 OF 1

Kraemer Engineering Co. - Las Vegas, Nevada