



1+57.5 START C&G
1+43.0 DRAINAGE PILE
1+44.5 C.D.I.
1+50.0 DRIVE
1+55.0 FENCE 22.2'

STANFORD STREET



PRINCETON STREET

0+41.5 FENCE 22.2'

APPROXIMATE QUANTITIES - THIS SHEET			
ITEM	DESCRIPTION	UNIT	QUANTITY
201.1	ROADWAY EXCAVATION	CU. YD.	210
334.4	2" A.C. PAVEMENT	SQ. YD.	754
333.1	BITUMINOUS FOG SEAL	SQ. YD.	754
302.1	TYPE I GRAVEL BASE	CU. YD.	60
302.2	TYPE II GRAVEL BASE	CU. YD.	30
340.1	"L" TYPE CURB & GUTTER	L. F.	316
201.1	REMOVE A.C. PAVEMENT & CURB	SQ. YD.	804
	SAWCUT A.C. PAVEMENT	L. F.	56
	REMOVE CONC. C&G.	L. F.	10
512.12	ADJUST MANHOLES	EA	2

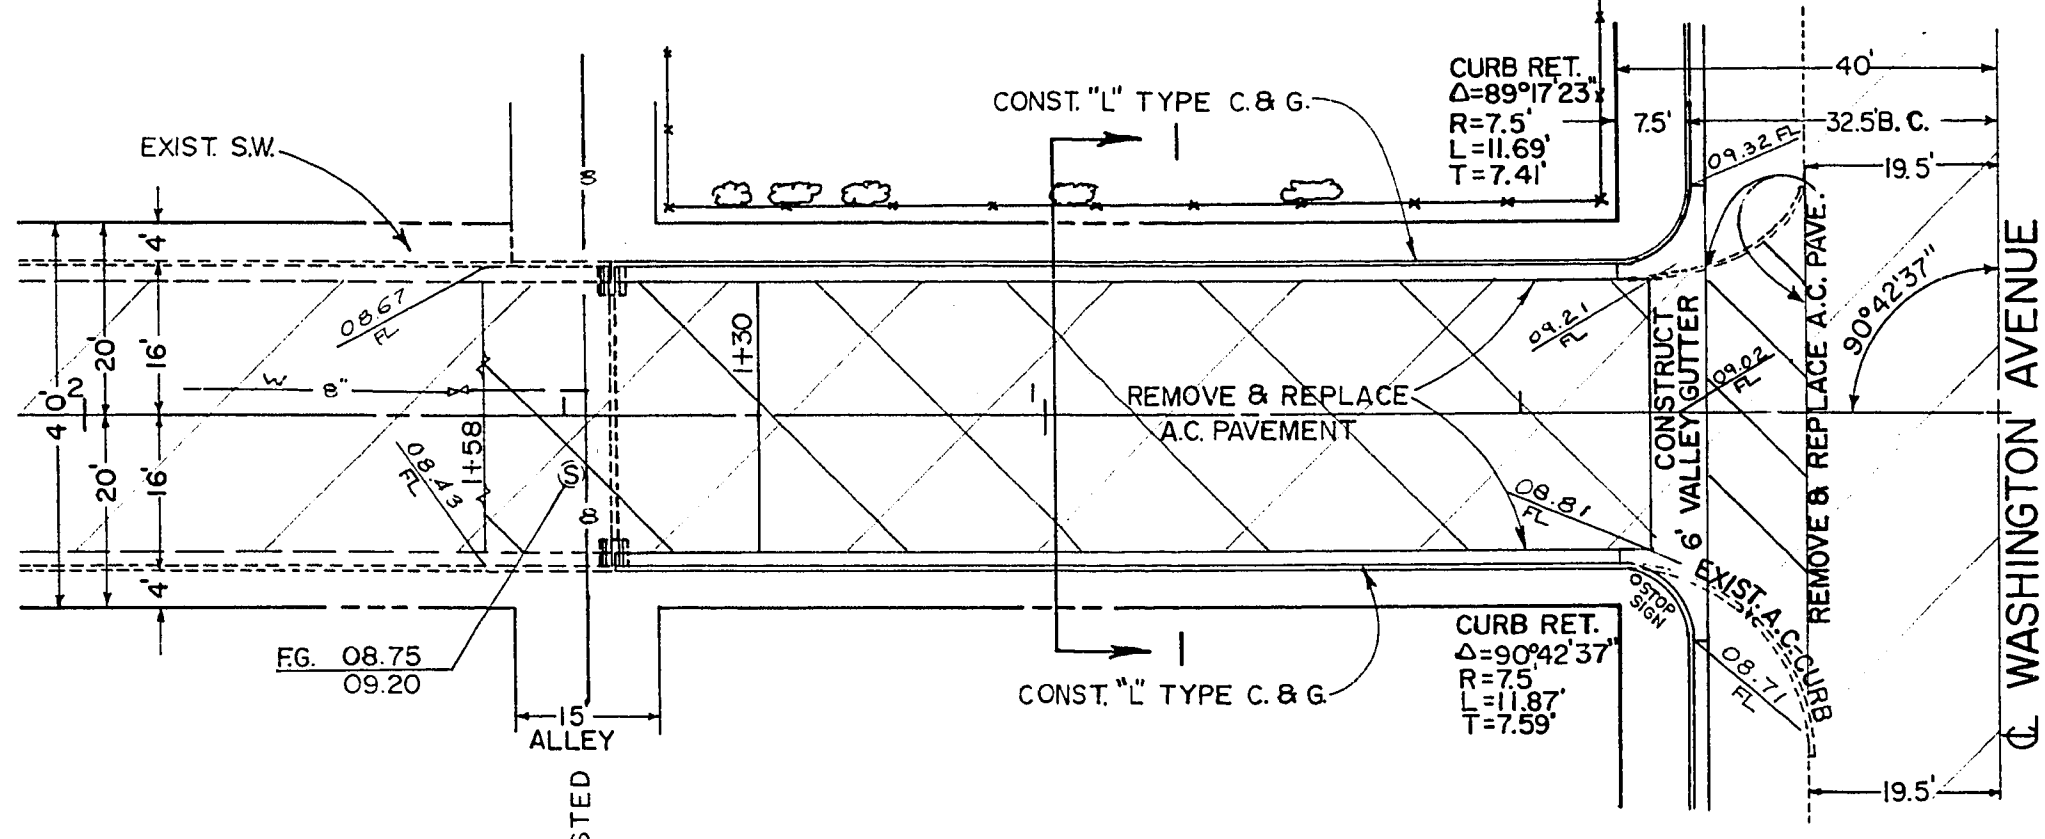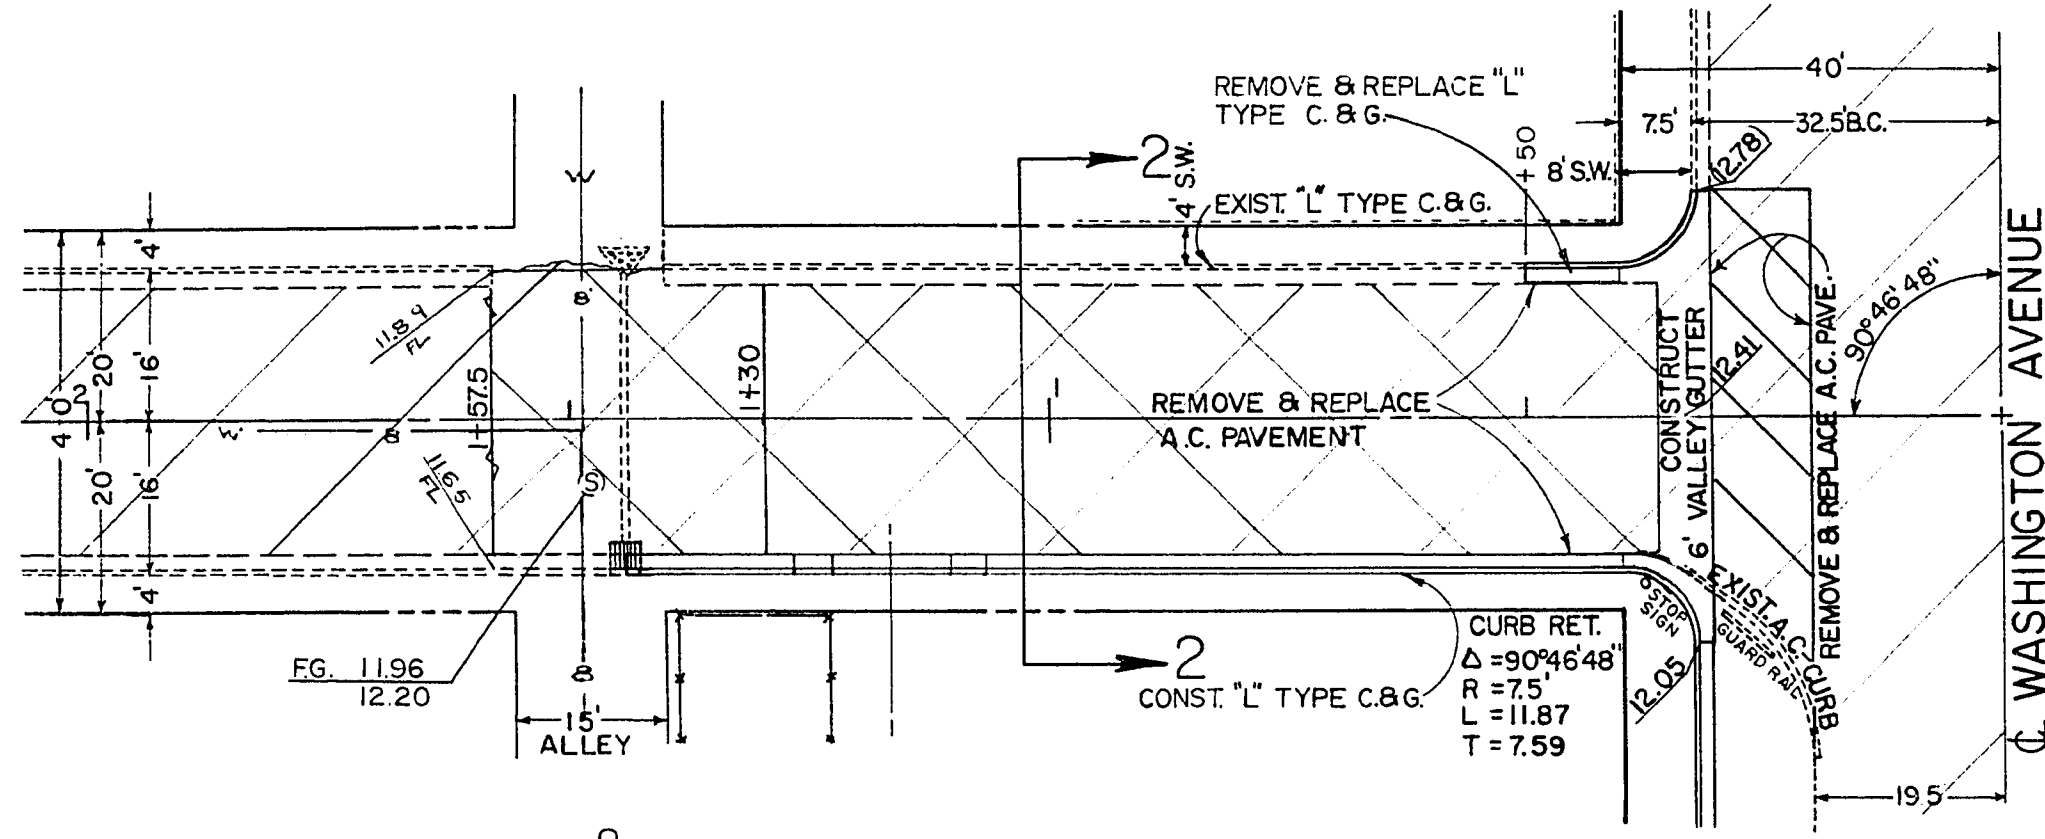


1+48.3 M.H. 6' TO BE
1+43.0 START C&G
1+44.5 C.D.I.
1+50.0 DRIVE
1+55.0 FENCE 20.2'

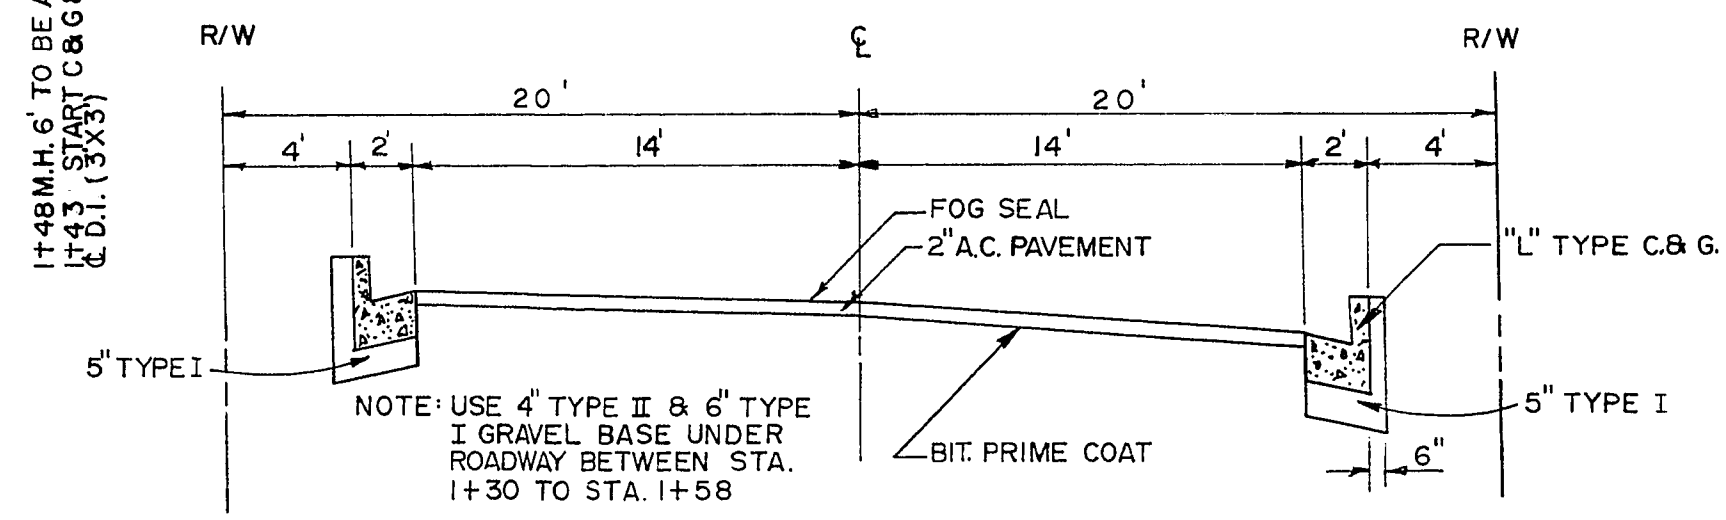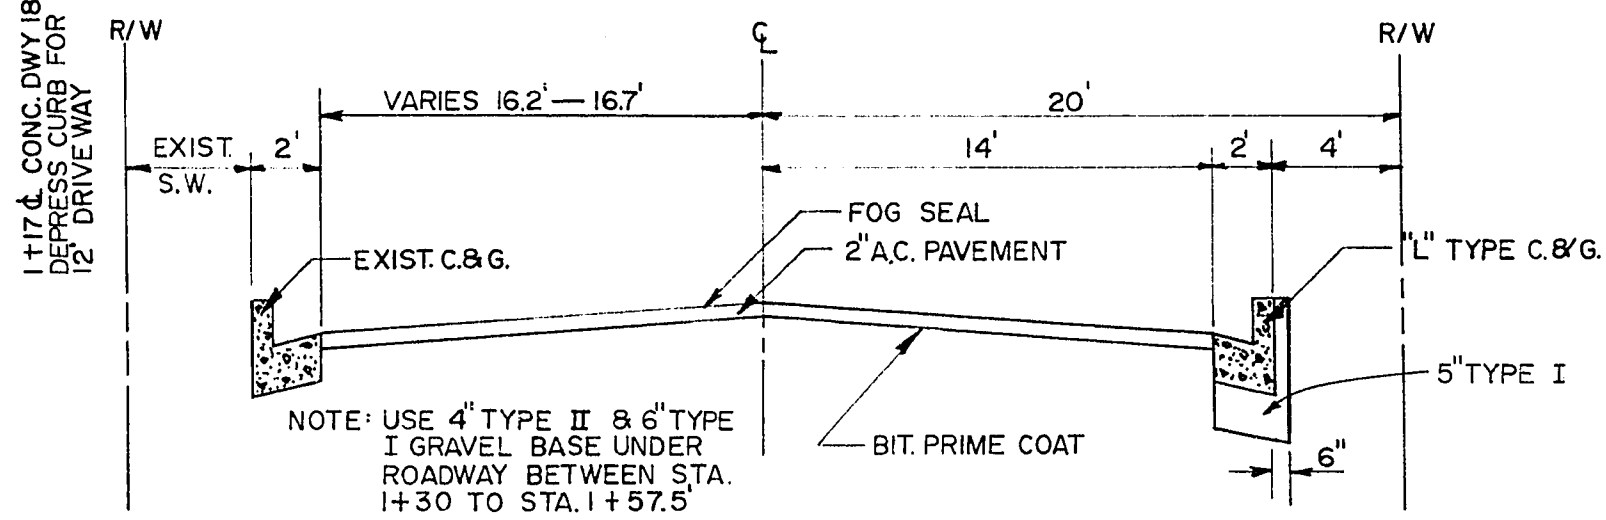

SECTION 2-2
STA. 1+30 TO STA. 0+36.5

SECTION 1-1
STA. 1+30 TO STA. 0+36.5

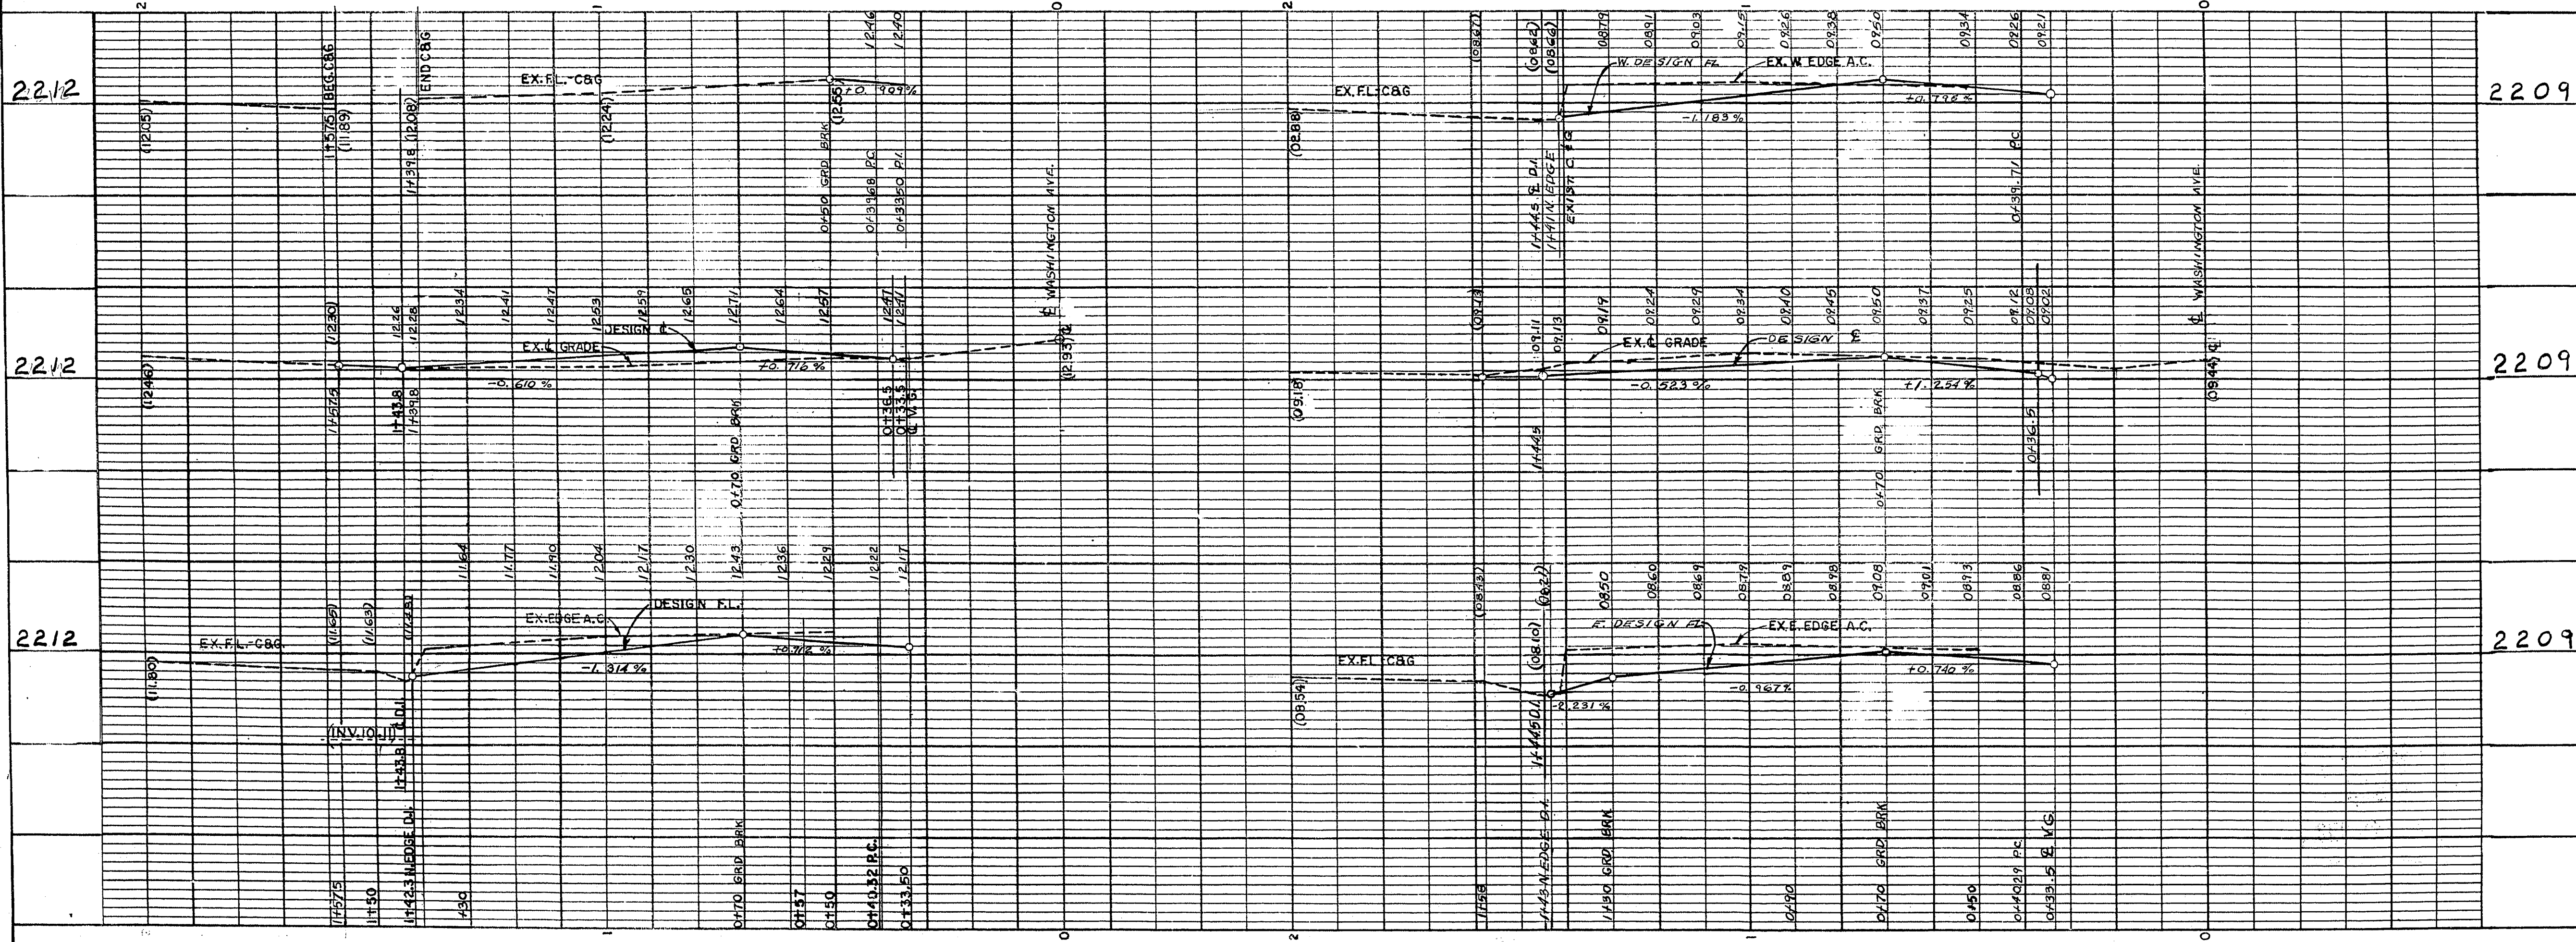

EXISTING UTILITIES ARE LOCATED ON THE PLANS
FOR THE CONVENIENCE OF THE CONTRACTOR ONLY.
THE CONTRACTOR SHALL BEAR FULL RESPONSIBILITY
FOR PROTECTION OF UTILITIES AND THE CITY
BARS NO RESPONSIBILITY FOR UTILITIES NOT
SHOWN ON THE PLANS OR NOT IN THE LOCATION
SHOWN ON THE PLANS.

REVISION NO.	DESCRIPTION	BY	DATE	APPROVAL
REVISIONS				
CITY OF LAS VEGAS NEVADA DEPARTMENT OF PUBLIC WORKS SERVICES DIVISION				
STANFORD ST. AND PRINCETON ST. INT. OF WASHINGTON TO STA. 1+57 SOUTH				
SID 479 UNIT VII				
W.D. NO.	F.B.K. NO. 60-1X	DATE	DRAWING NO.	
SC. (H) 1" = 20'	SC. (V) 1" = 2'	7-16-68	FILE NO.	
DES. W.L.J.	DR. J.H.	7-16-68	107-V770	
APPROVED BY DIRECTOR OF PUBLIC WORKS				SHEET 24 OF 24