




B SEVERENCE LANE MINOR RESIDENTIAL COLLECTOR SECTION
NOT TO SCALE (PUBLIC STREET PER CCAUSD #208 1 ALT (MOD))

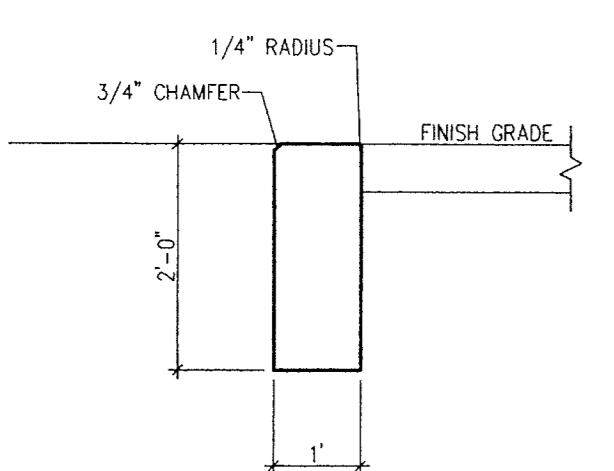


C TYPICAL CUTOFF WALL DETAIL
NOT TO SCALE

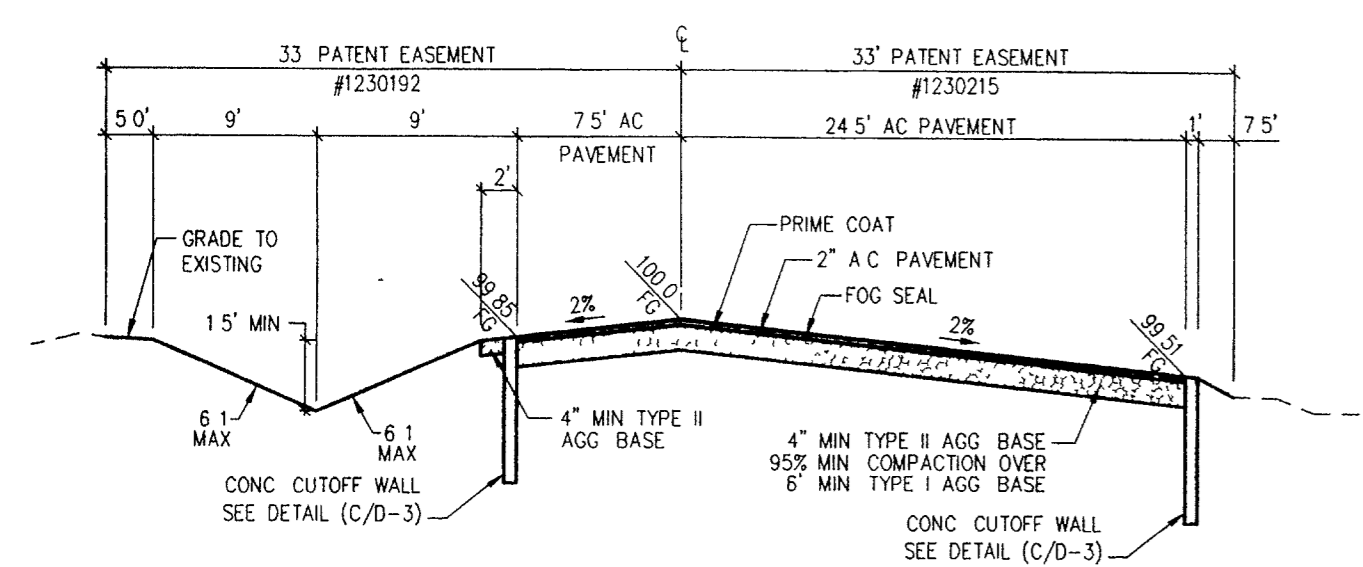

F SEVERENCE LANE, ACCESS ROAD SECTION
NOT TO SCALE (PUBLIC STREET PER CCAUSD #209 ALT (MOD))

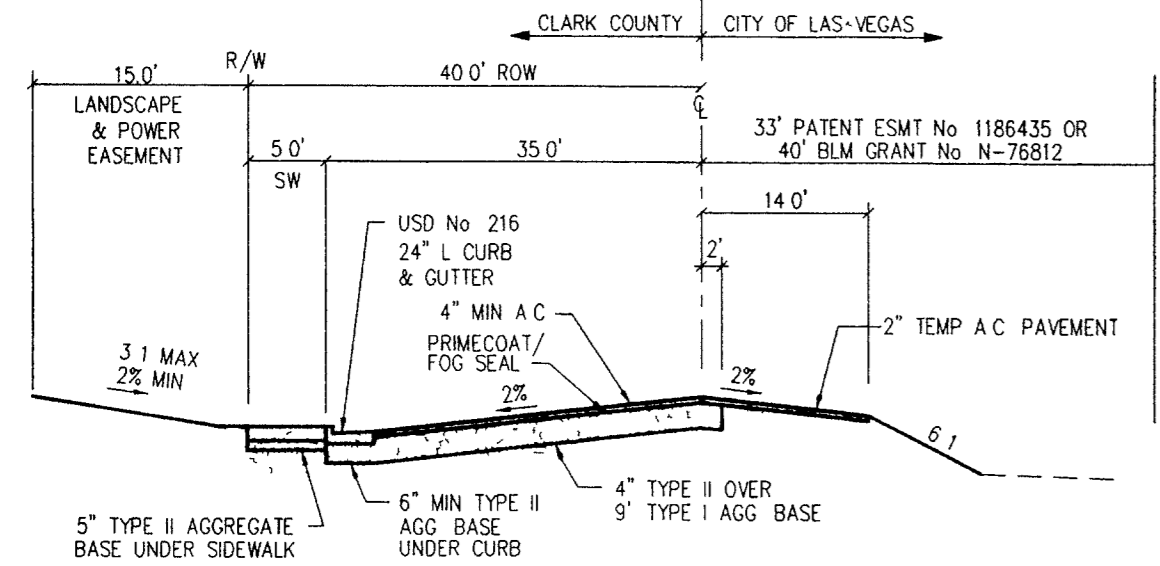


G FARM ROAD
NOT TO SCALE (PUBLIC STREET PER CCAUSD #205)

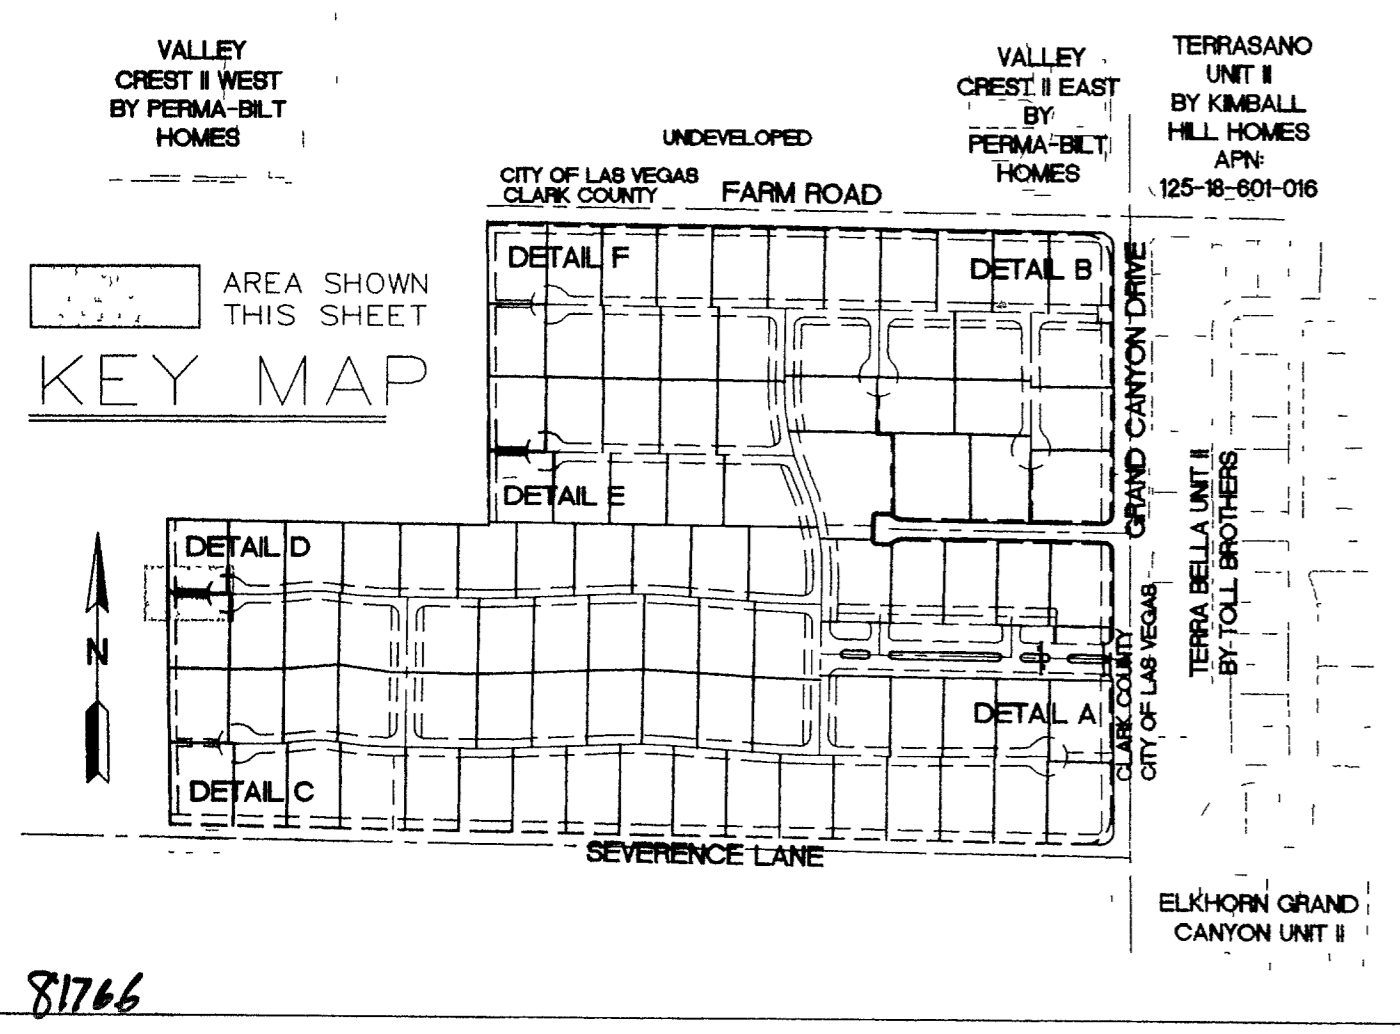


AVOID HITTING OVERHEAD POWER LINES IT'S COSTLY
CALL BEFORE YOU DO OVERHEAD
1-702-227-2929

Call before you dig
1-702-455-7511
1-702-229-6611
UNDERGROUND SERVICE (USA)

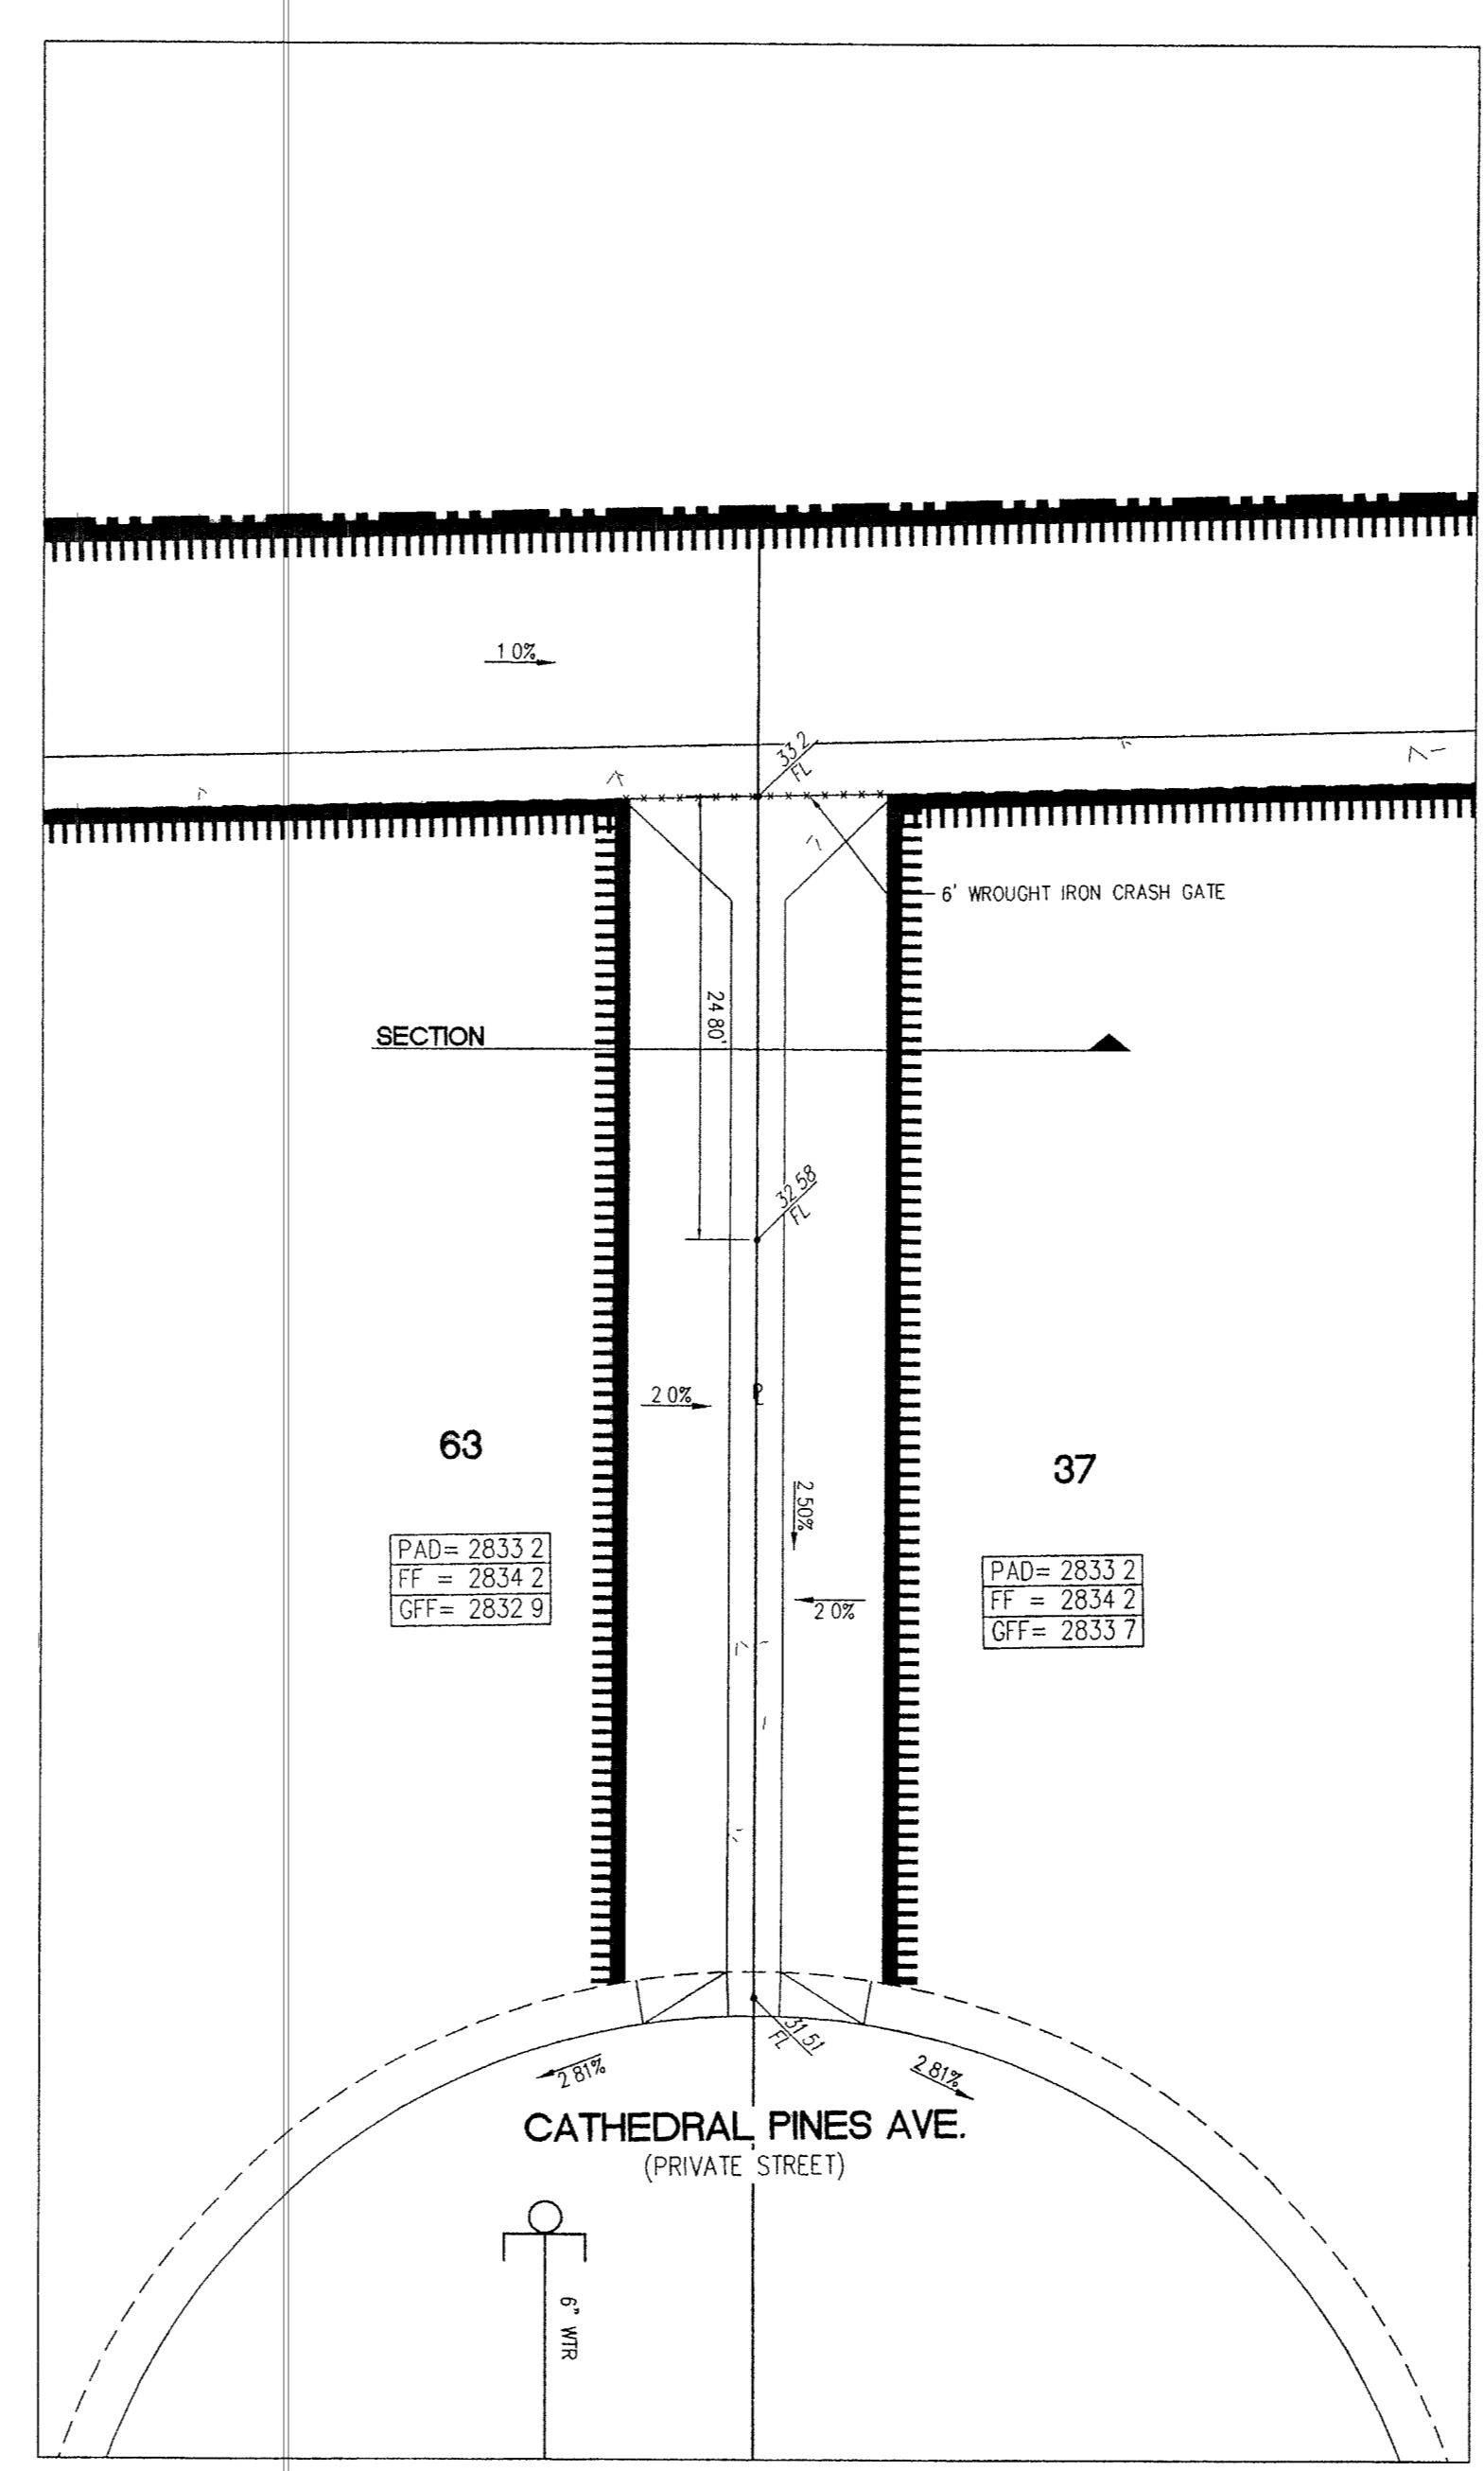


PLAN SCALE - 1"=10'

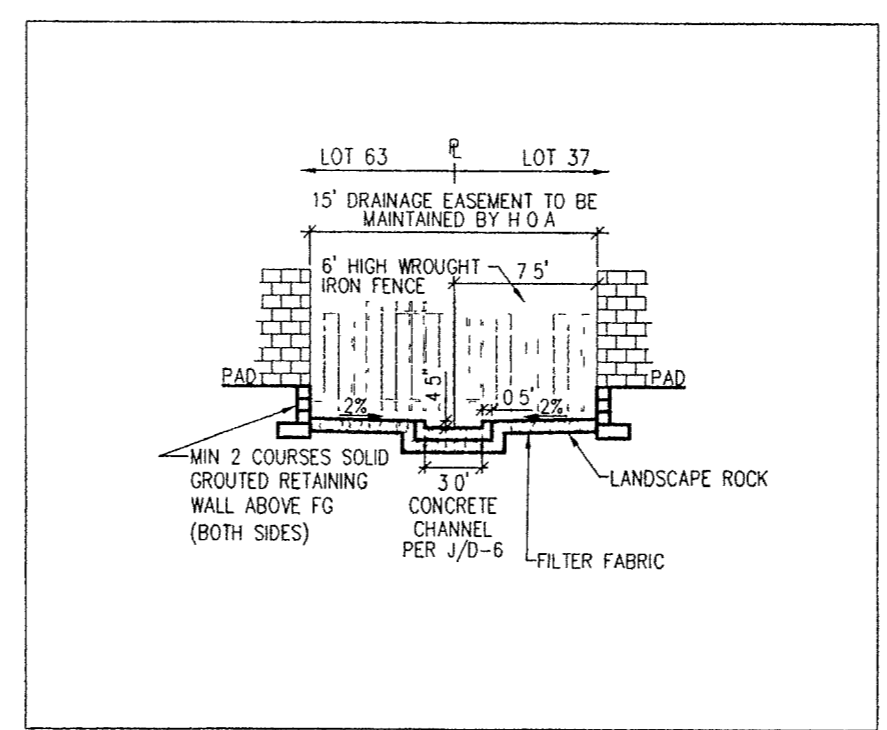


SECTION SCALE - N.T.S.

D. TYPICAL 15' DRAINAGE EASEMENT DETAIL

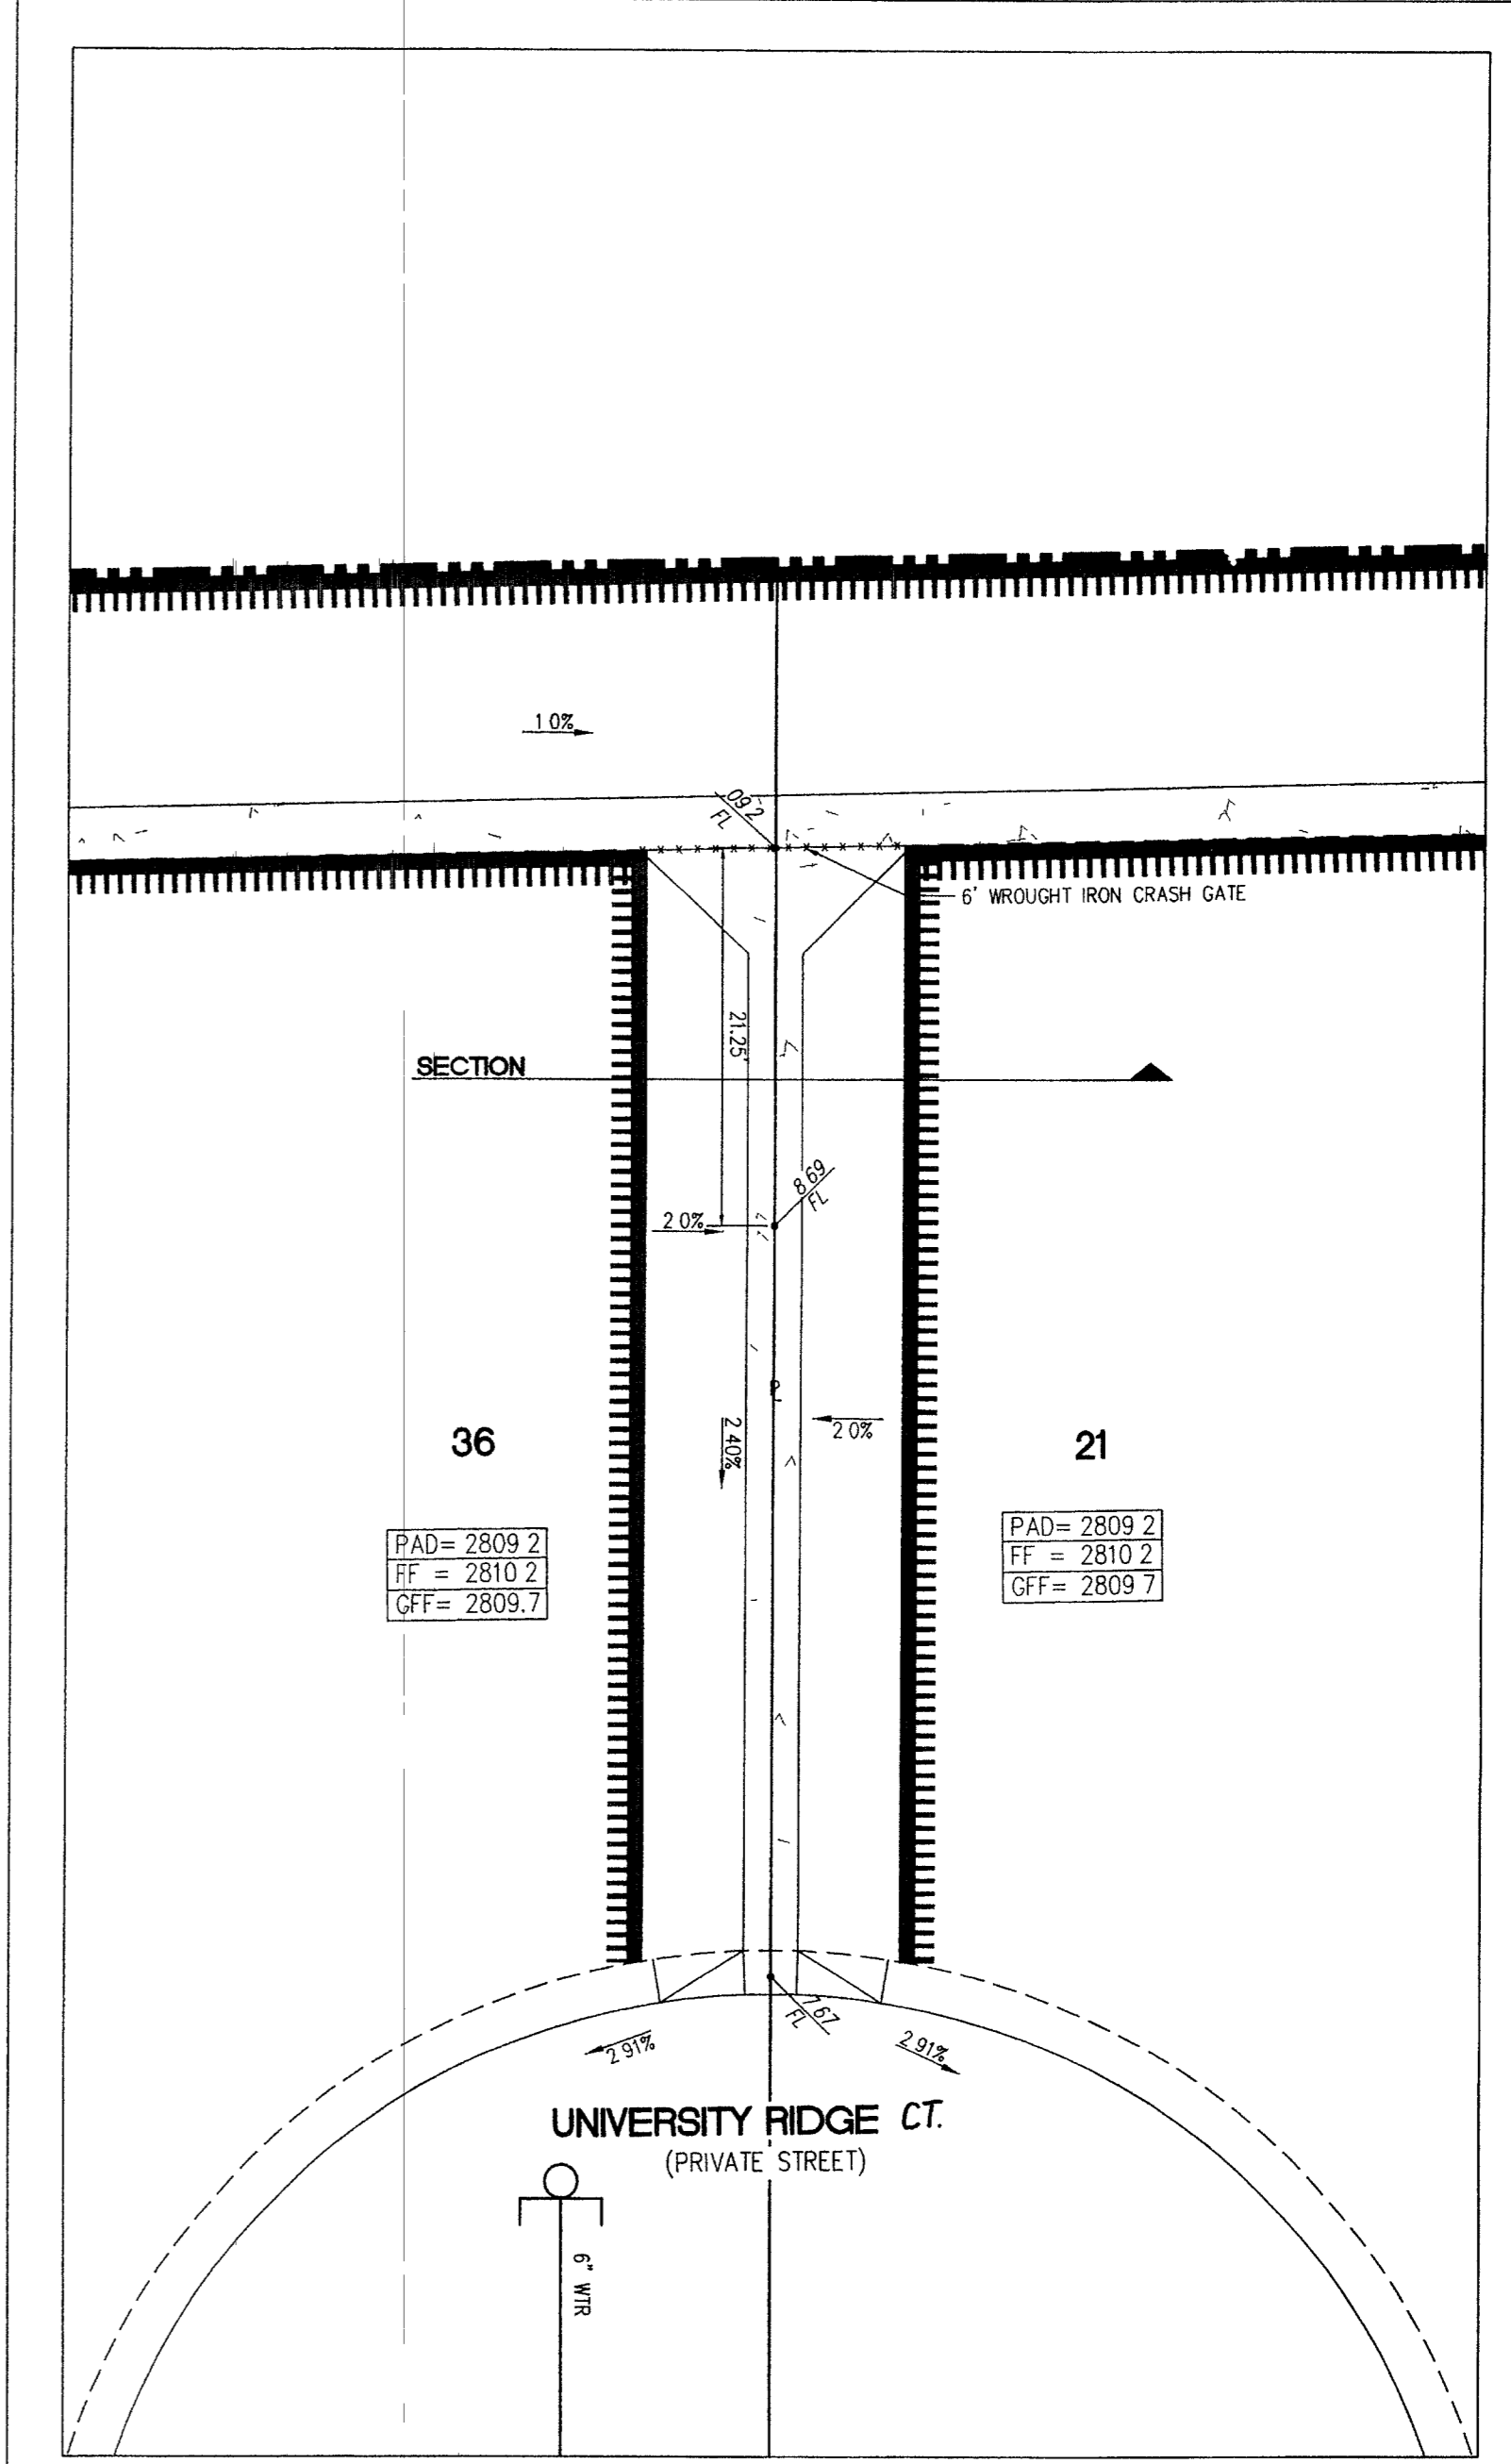

PLAN SCALE - 1"=10'

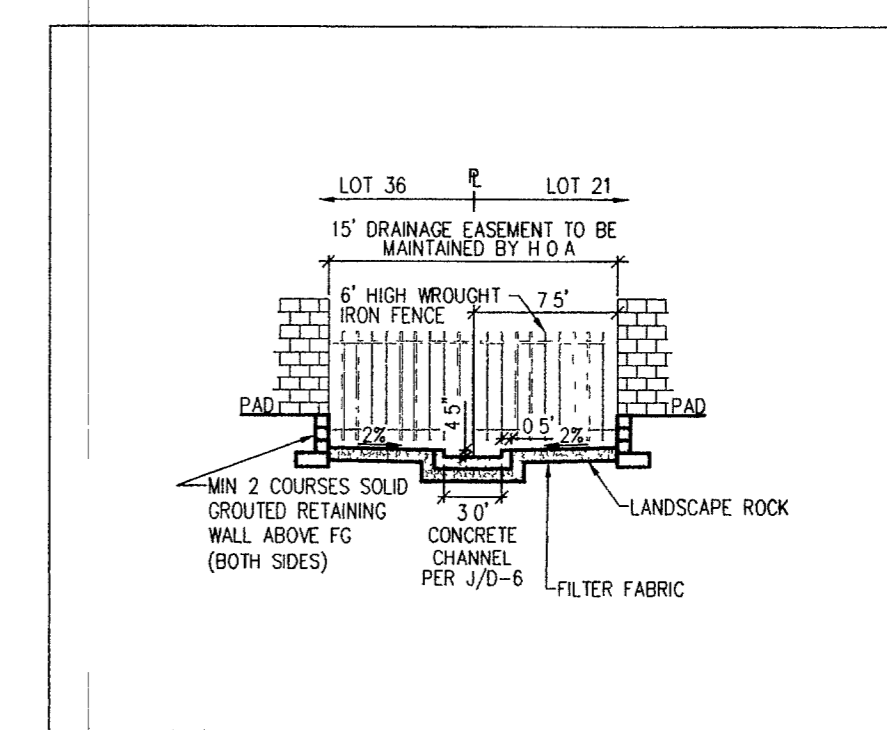

SECTION SCALE - N.T.S.

E. TYPICAL 15' DRAINAGE EASEMENT DETAIL

S-I-G
SLATER HANIFAN GROUP
CONSULTING ENGINEERS & PLANNERS
5740 S. ARVILLE STREET #216, LAS VEGAS, NV 89118
PHONE (702) 284-5300 FAX (702) 284-5399


NO.	DESCRIPTION	DATE	BY	APP.

CLARK COUNTY, NEVADA

Pinnacle Homes
Sable Creek
DRAINAGE CHANNEL SECTIONS AND DETAILS

SECTION 18
TOWNSHIP 18 SOUTH
RANGE 60 EAST, M.D.M.

DATE: 06/20/05
DRAFTER: JNR
DESIGNER: TJS
CHECKED: TJS
PROJECT NO.
PIN0402-001

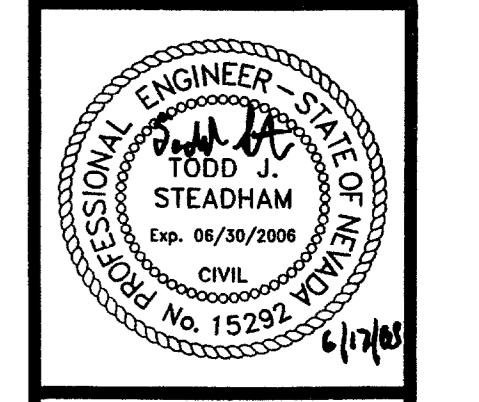

D-3
SHEET 39 OF 44
CLV DWG # 307V930
CC# HTE# 05-7995

File: J:\pin0402-001\Draw\Imp\pin0402-detailed.dwg, Jun 20, 2005 - 13:36