



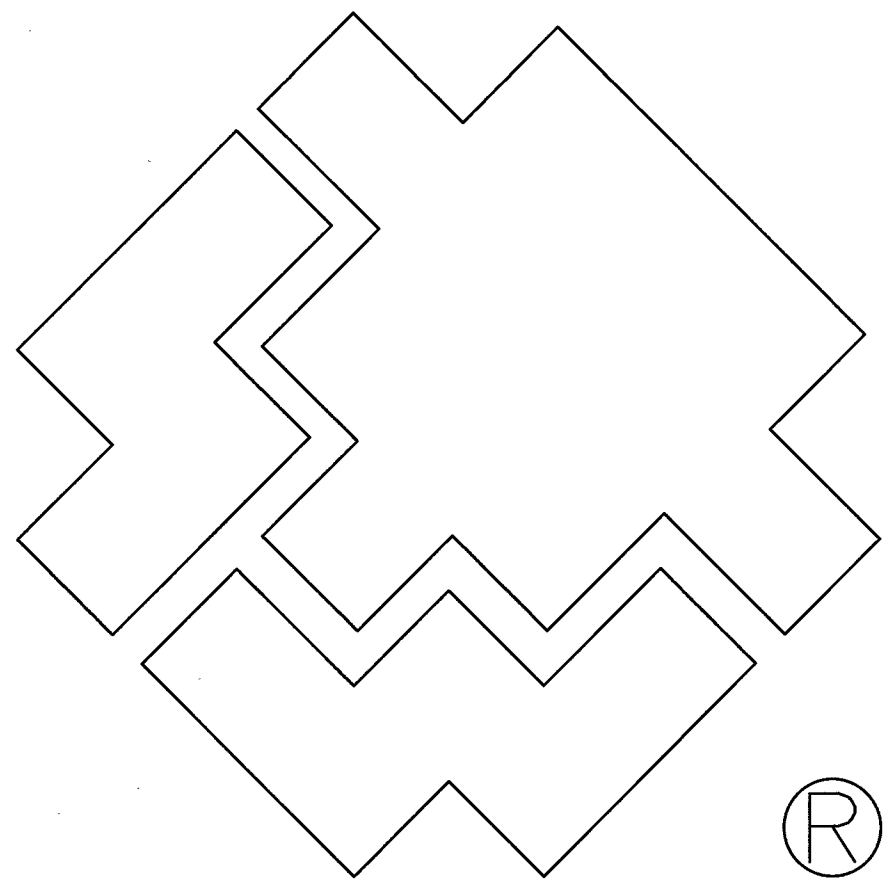


SOUTHWEST GAS CORPORATION

F-CLV 2015 SS-SANTA CLARA & SAHARA
CITY OF LAS VEGAS, NV
WR# 1994608

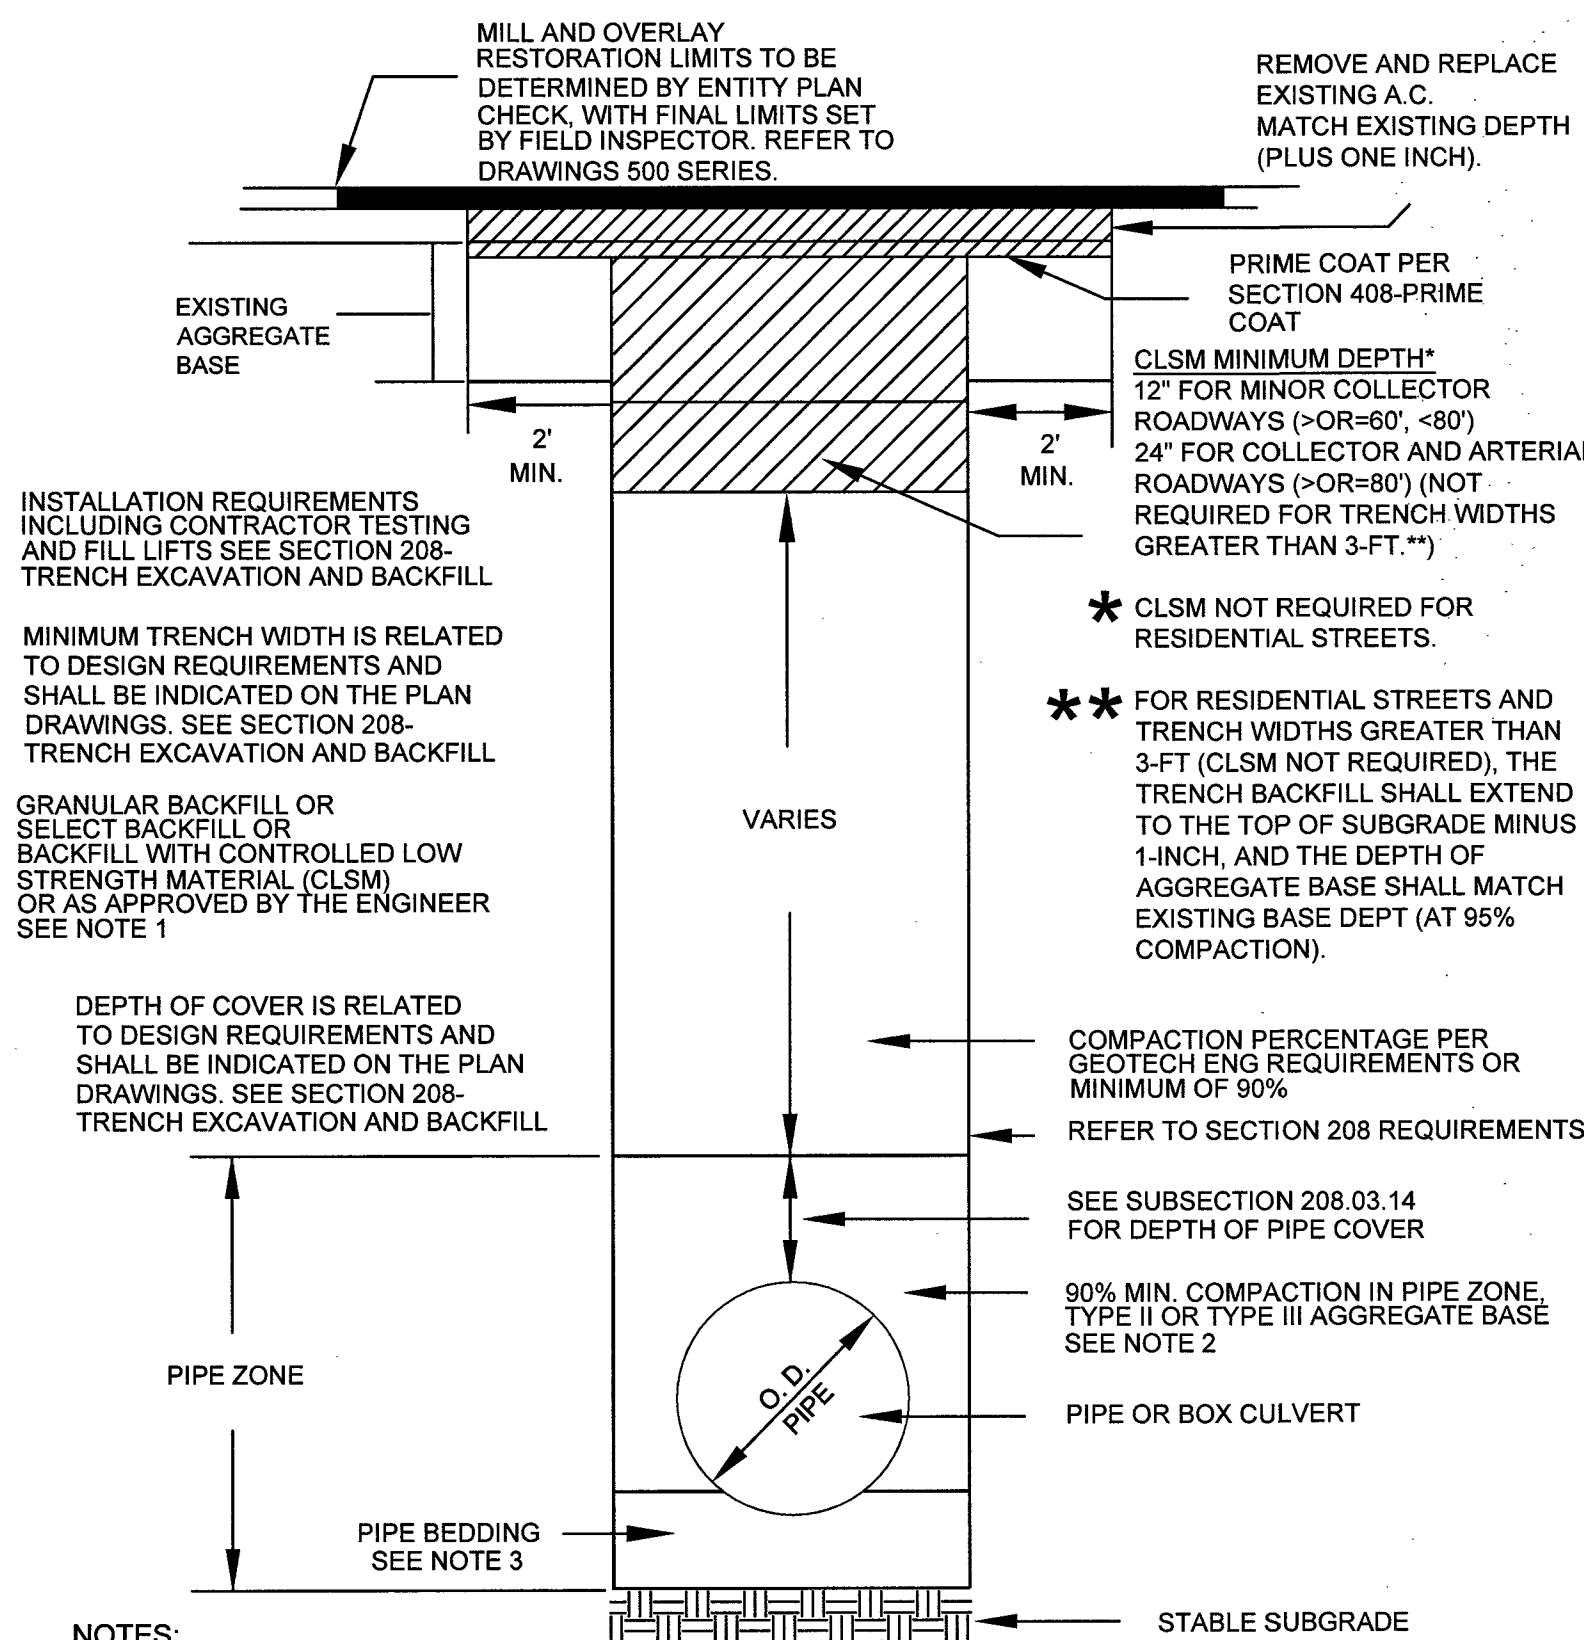

- NOTES:
1. NO STONES OR LUMPS GREATER THAN 3" PERMITTED IN TRENCH 2' OR LESS IN WIDTH.
 2. TRENCH WIDTH, BEDDING, SUBGRADE AND PIPE ZONE REQUIREMENTS FOR UTILITY INSTALLATIONS SHALL CONFORM TO THE RESPECTIVE ENTITY REQUIREMENTS.
 3. CRUSHED ROCK MAY BE USED FOR PIPE BEDDING ONLY IF MATERIAL USE HAS BEEN SPECIFICALLY APPROVED BY THE GOVERNING AGENCY. SEE STANDARD DRAWING NO. 505 FOR PIPE BEDDING METHODS.
 4. LAS VEGAS VALLEY WATER DISTRICT REQUIRES PIPE BEDDING AND BACKFILL WITHIN THE PIPE ZONE TO BE OF THE SAME MATERIAL.

RTC STD DWG 503

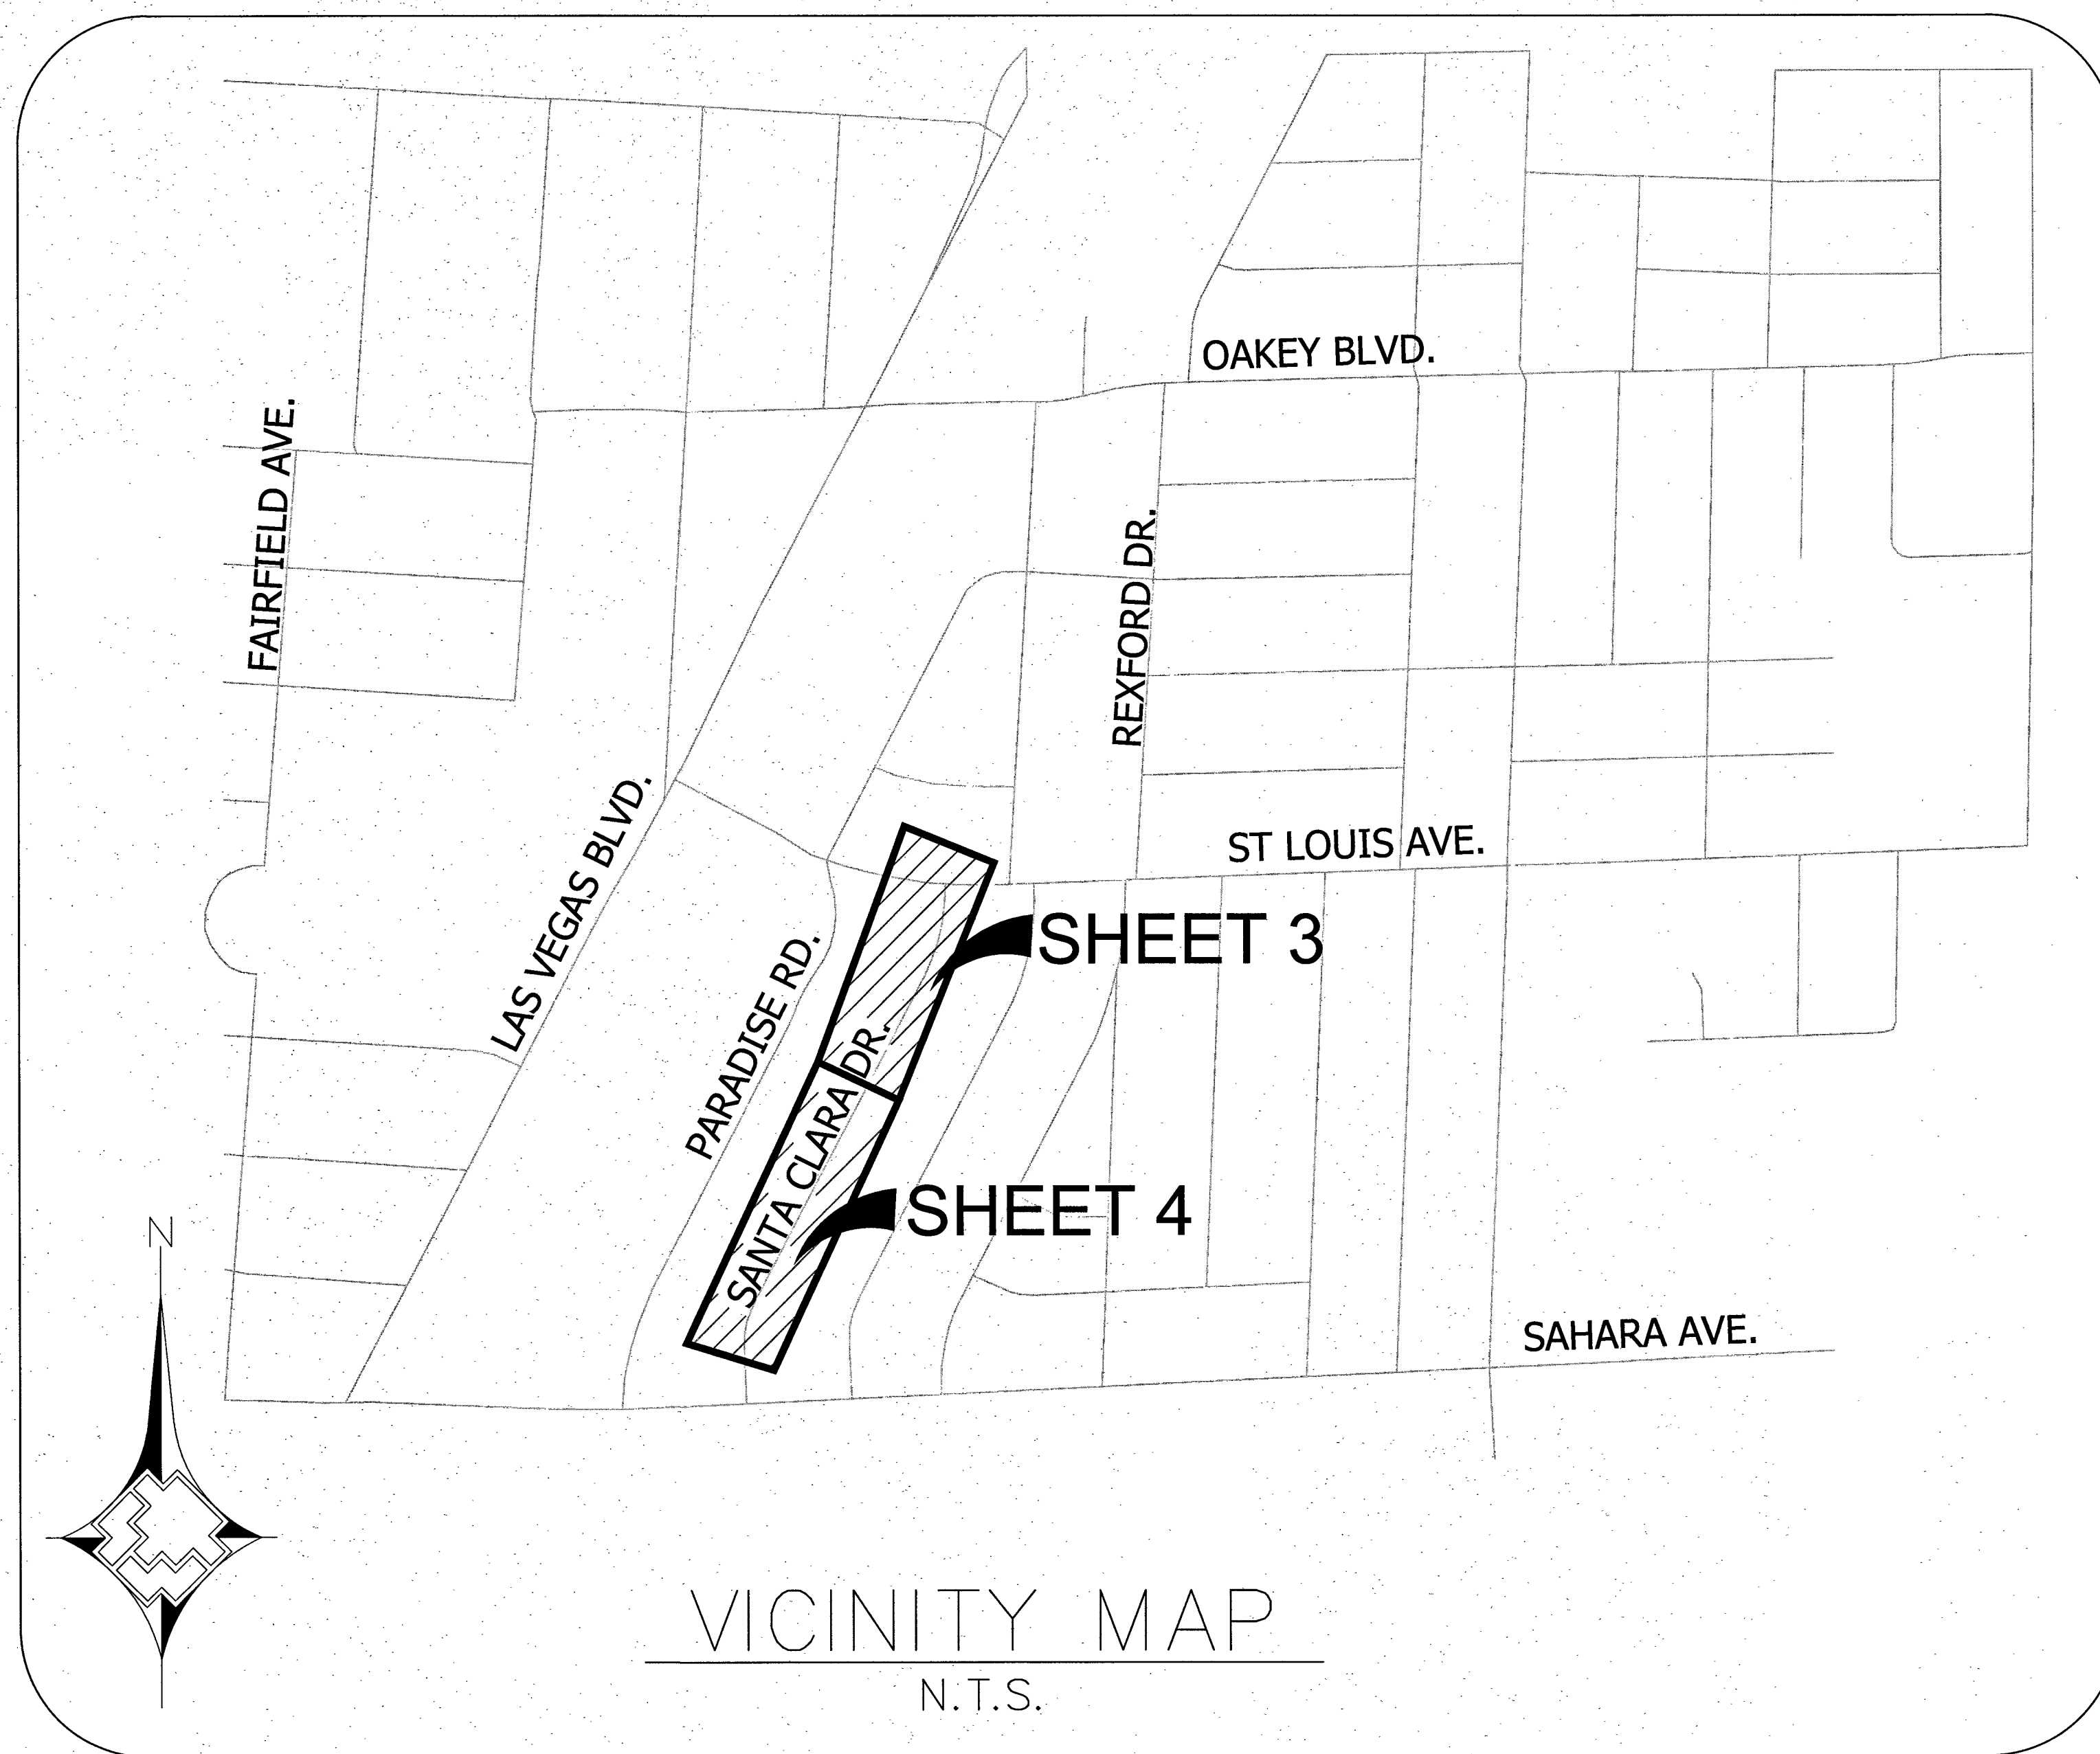

LEGEND:

	EXISTING GAS LINE
	GAS LINE TO BE ABANDONED
	EXISTING GAS SERVICE
	PROPOSED MAIN GAS LINE (NEW)
	PROPOSED SERVICE LATERAL (NEW)
	PROPOSED SERVICE LINE (NEW)
	RIGHT OF WAY LINE
	STREET CENTERLINE
	PROPERTY LINE
	BACK OF CURB
	MATCHLINE
	EASEMENT
	EXISTING ANODELESS RISER
	EXISTING ANODE RISER
	EXISTING GAS LIGHT
	EXISTING GAS VALVE

SHEET INDEX

1.	COVER SHEET
2.	MATERIALS AND SIGNATURE SHEET
3.	DESIGN PLAN
4.	DESIGN PLAN
5.	DETAIL SHEET

Total footage located in Public ROW: 1,223'

APPROVED FOR CONSTRUCTION

THIS APPROVAL IS FOR WORK IN CLV R/W OR CLV EASEMENTS ONLY. OBTAINING PERMISSIONS OR EASEMENTS FOR WORK SHOWN ON PRIVATE PROPERTY IS THE RESPONSIBILITY OF THE UTILITY.

APPROVAL: DATE: 5 7 16

Hansen 64260 Dwg 109V6355-GAS

NO.	DESCRIPTION	BY	DATE	APPVD
1.	Added Service for 2104 Santa Clara Dr	DJF	4/12/16	
2.				
3.				
4.				

REVISIONS

SOUTHWEST GAS CORPORATION

TAX CODES	UNIT NO.	UNIT TYPE	INSTL. PROPOSED	RETIRED COMPLETED

PROPERTY UNITS

AS-BUILT DRAWING-PRESSURE TEST DATA

PIPE DIA.	TEST MEDIUM	TEST METHOD
	☐ AIR	☐ GAUGE
	☐ NITROGEN	☐ CHART
	☐ WATER	☐ GAUGE/ PRESS REC SN#
	☐ SOAP	
MIN. DURATION	START	END
TEST PRES. (PSIG)		
TIME		
DATE		
PERFORMED BY		

VISUAL INSPECTION CERTIFICATION

I HAVE VISUALLY INSPECTED ALL HEATED FUSIONS, SOLVENT CEMENT, MECHANICAL JOINTS, AND WELDS THAT I HAVE PERFORMED

NAME	DATE

AS-BUILTS ACCEPTED BY: DATE: POSTED BY: DATE: POSTING QCD BY: DATE:

CONSTRUCTION

INSPECTOR	FOREMAN	REVIEWED BY

PERMIT INFORMATION

CITY OF LAS VEGAS

TAX CODE 02-0200

ISOLATION AREA	W.R. NO.
ISO_21_DIST_096	1994608
LOCATION	ATLAS #/TILE #
T21S R61E SEC 3 M.D.M.	x627y508 x627y506 x624y506

ENGINEER/TECH: MARIA RUSHING	PHONE: 702-365-2008
ACCOUNT REP:	PHONE:
PROJECT CONTACT: MARIA RUSHING	PHONE: 702-365-2008
SHEET NO: 1 OF 5	SCALE: N.T.S.
DWN. BY: ZONE ENG	CHKD. BY: APPVD. BY:
TITLE	
F-CLV 2015 SS-SANTA CLARA & SAHARA	