



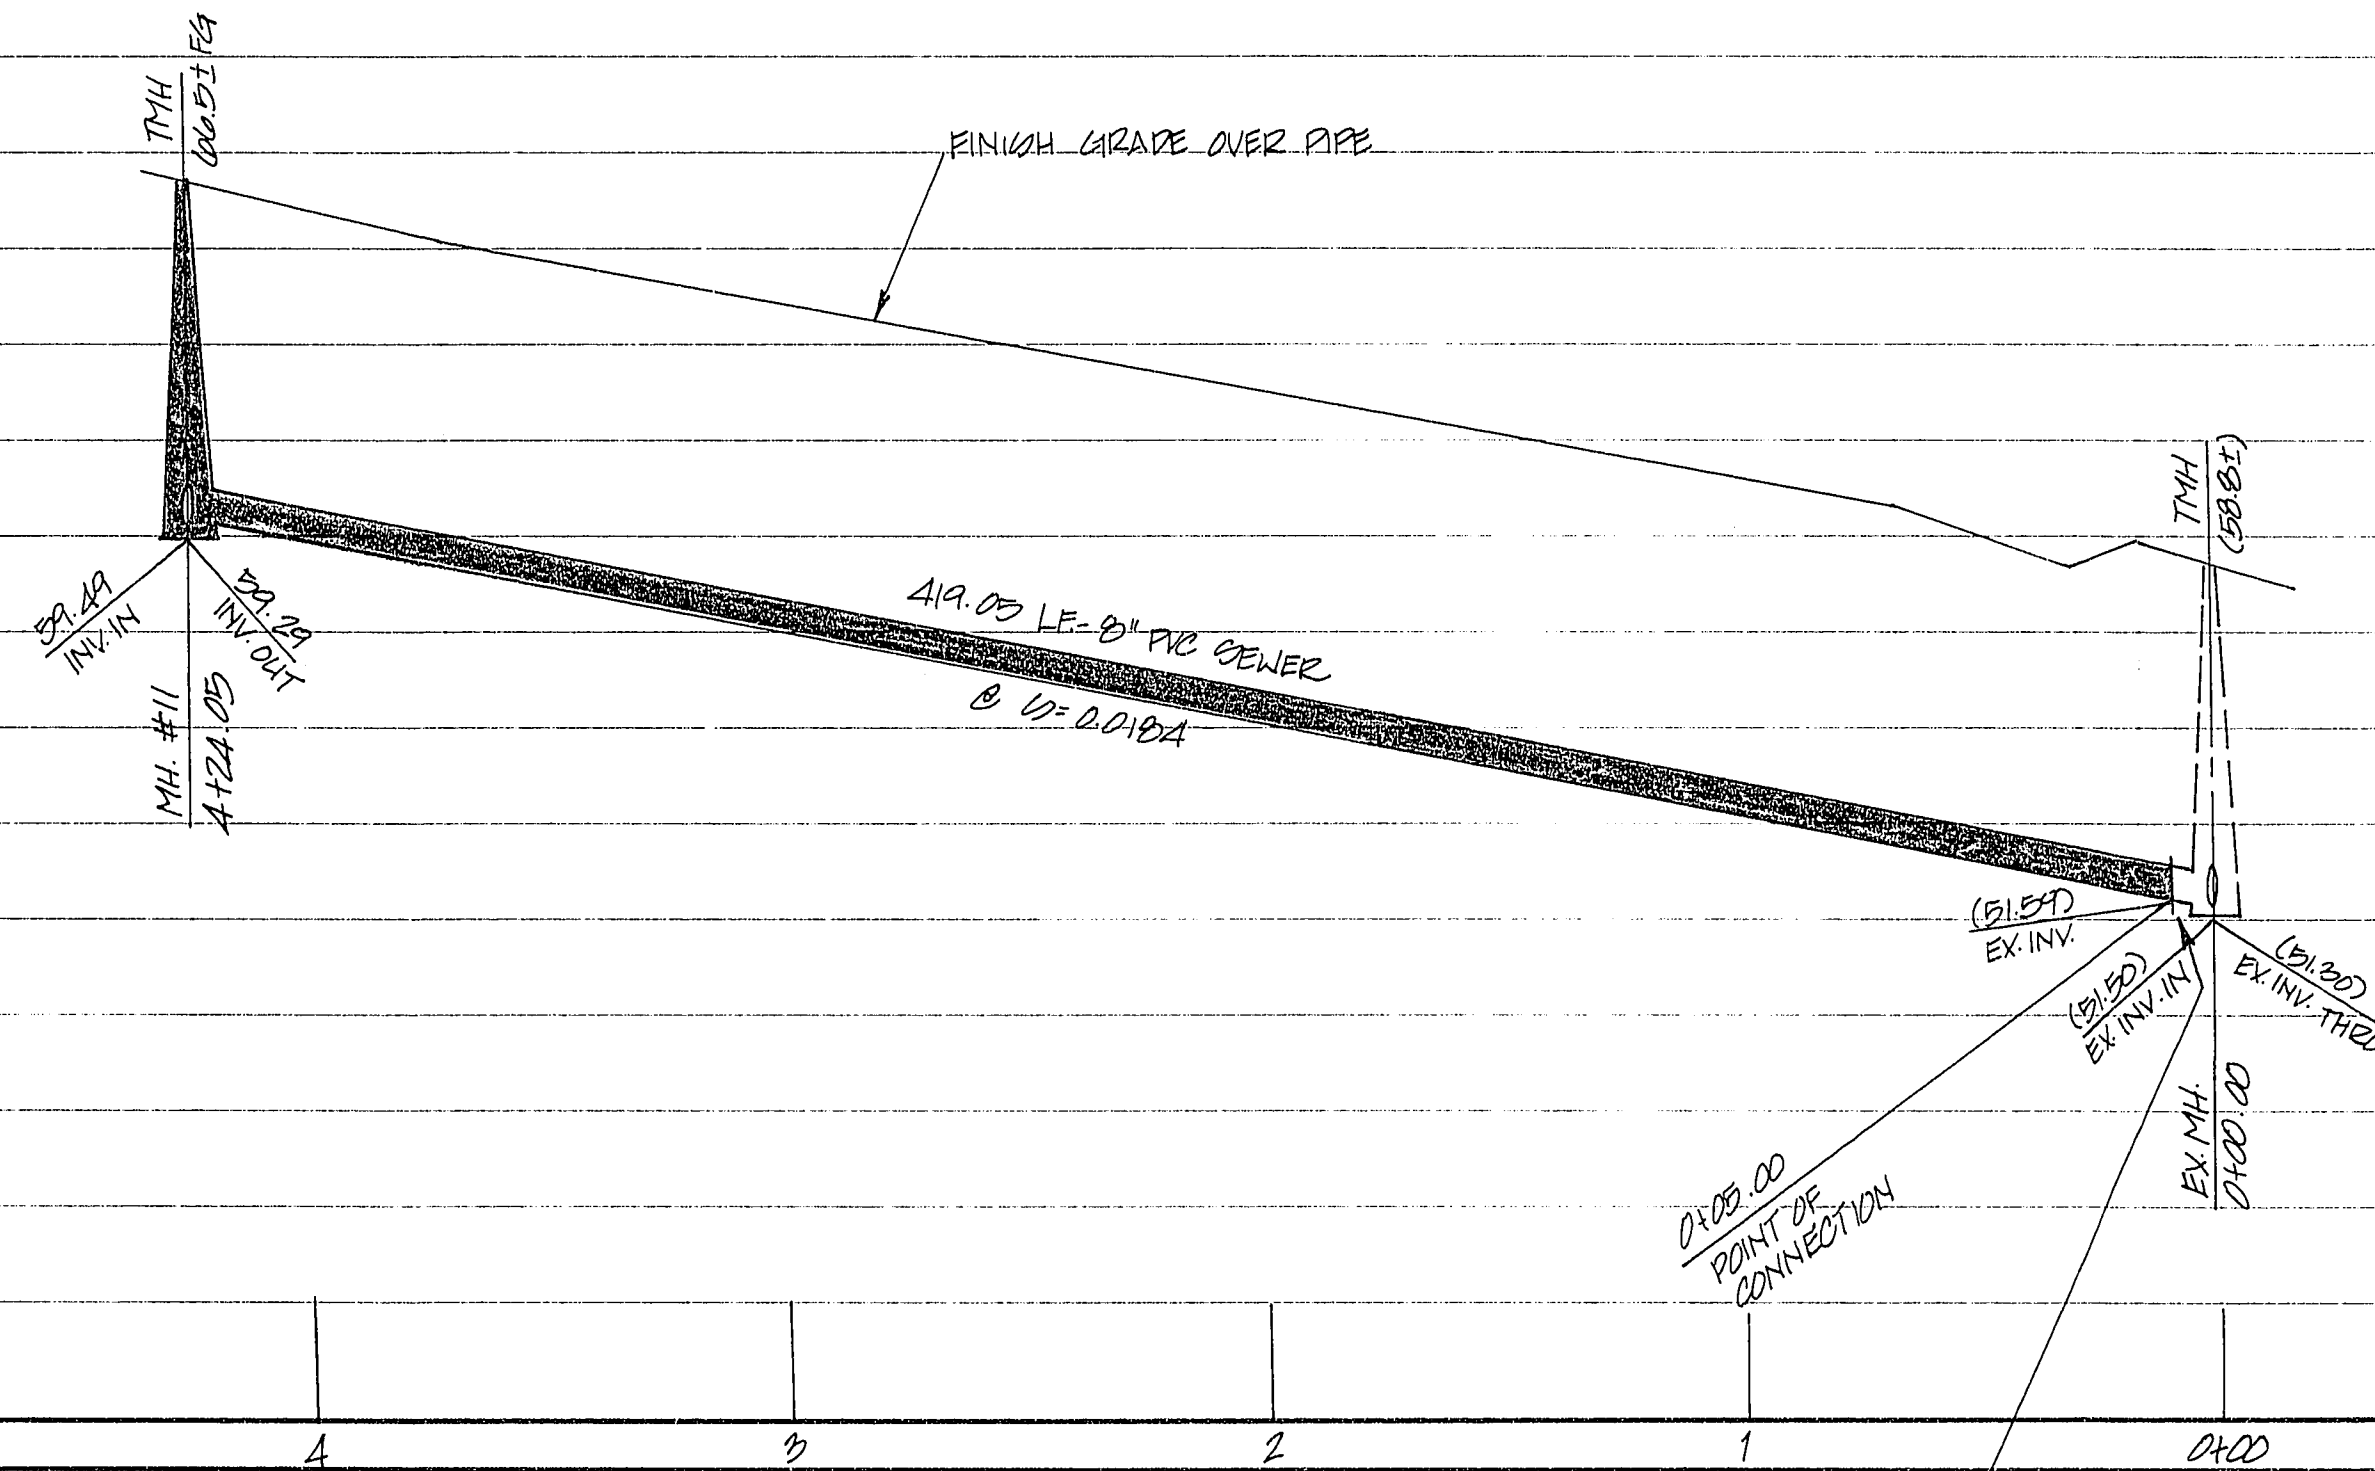

NOTE:
CONTRACTOR TO VERIFY HORIZONTAL
AND VERTICAL ALIGNMENT OF EXISTING
UTILITIES AND TO NOTIFY THE
ENGINEER IMMEDIATELY OF ANY
DISCREPANCIES PRIOR TO CONSTRUCTION.

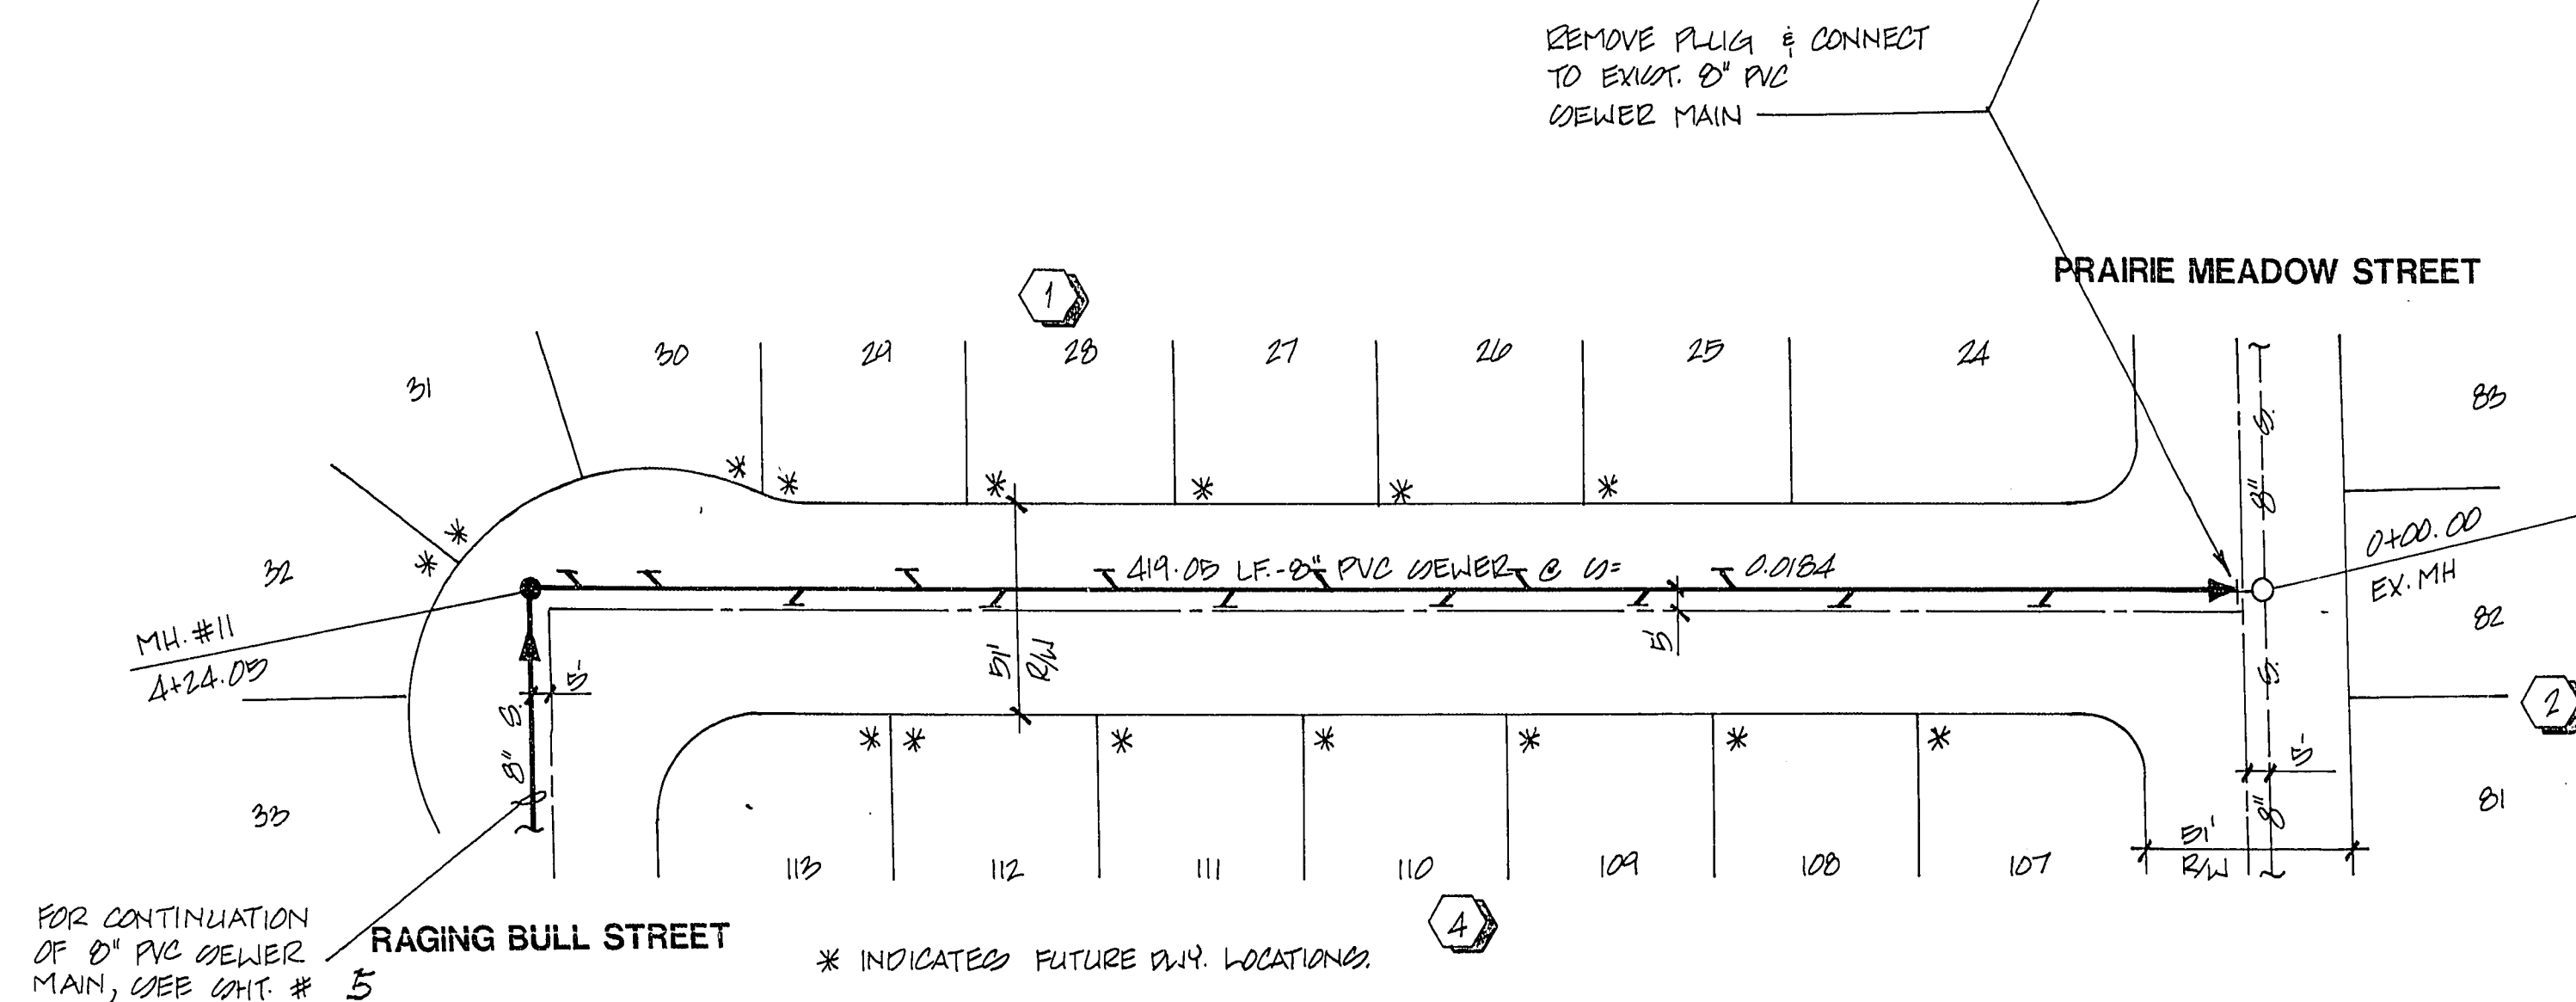

TEXAS RANGER AVENUE

OFFSITE SEWER QUANTITIES - SHEETS 7 & 8


8\"/>

BENCHMARK
BM # 01V0017NES
2 X 2 PLATE, SW CORNER CHEYENNE AND
RAMPART.
ELEVATION = 2448.33

OFFSITE SEWER PLAN & PROFILE


TEXAS RANGER AVENUE

SADDLEBACK EAST
UNIT 3

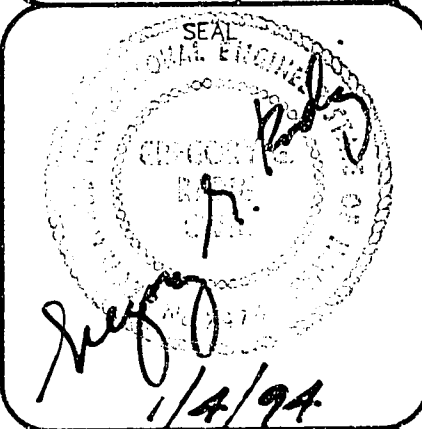

NO. NO.	11490-B
BY	D.E. WUR
DATE	DEC, 1993
SCALE	HORIZ. 1"= 40'
	VERT. 1"= 4'
SHEET	6
	OF 8 SHEETS

AMERICAN WEST HOMES, INC.
CITY OF LAS VEGAS, NEVADA

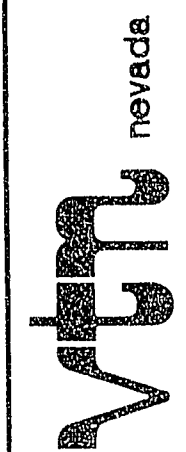

CONSULTING ENGINEERS • PLANNERS • LAND SURVEYORS
2727 SOUTH RAINBOW BOULEVARD
LAS VEGAS, NEVADA 89102-5148 PHONE (702) 873-7550 FAX (702) 362-2597

11-14-123

307Y-4325-3