

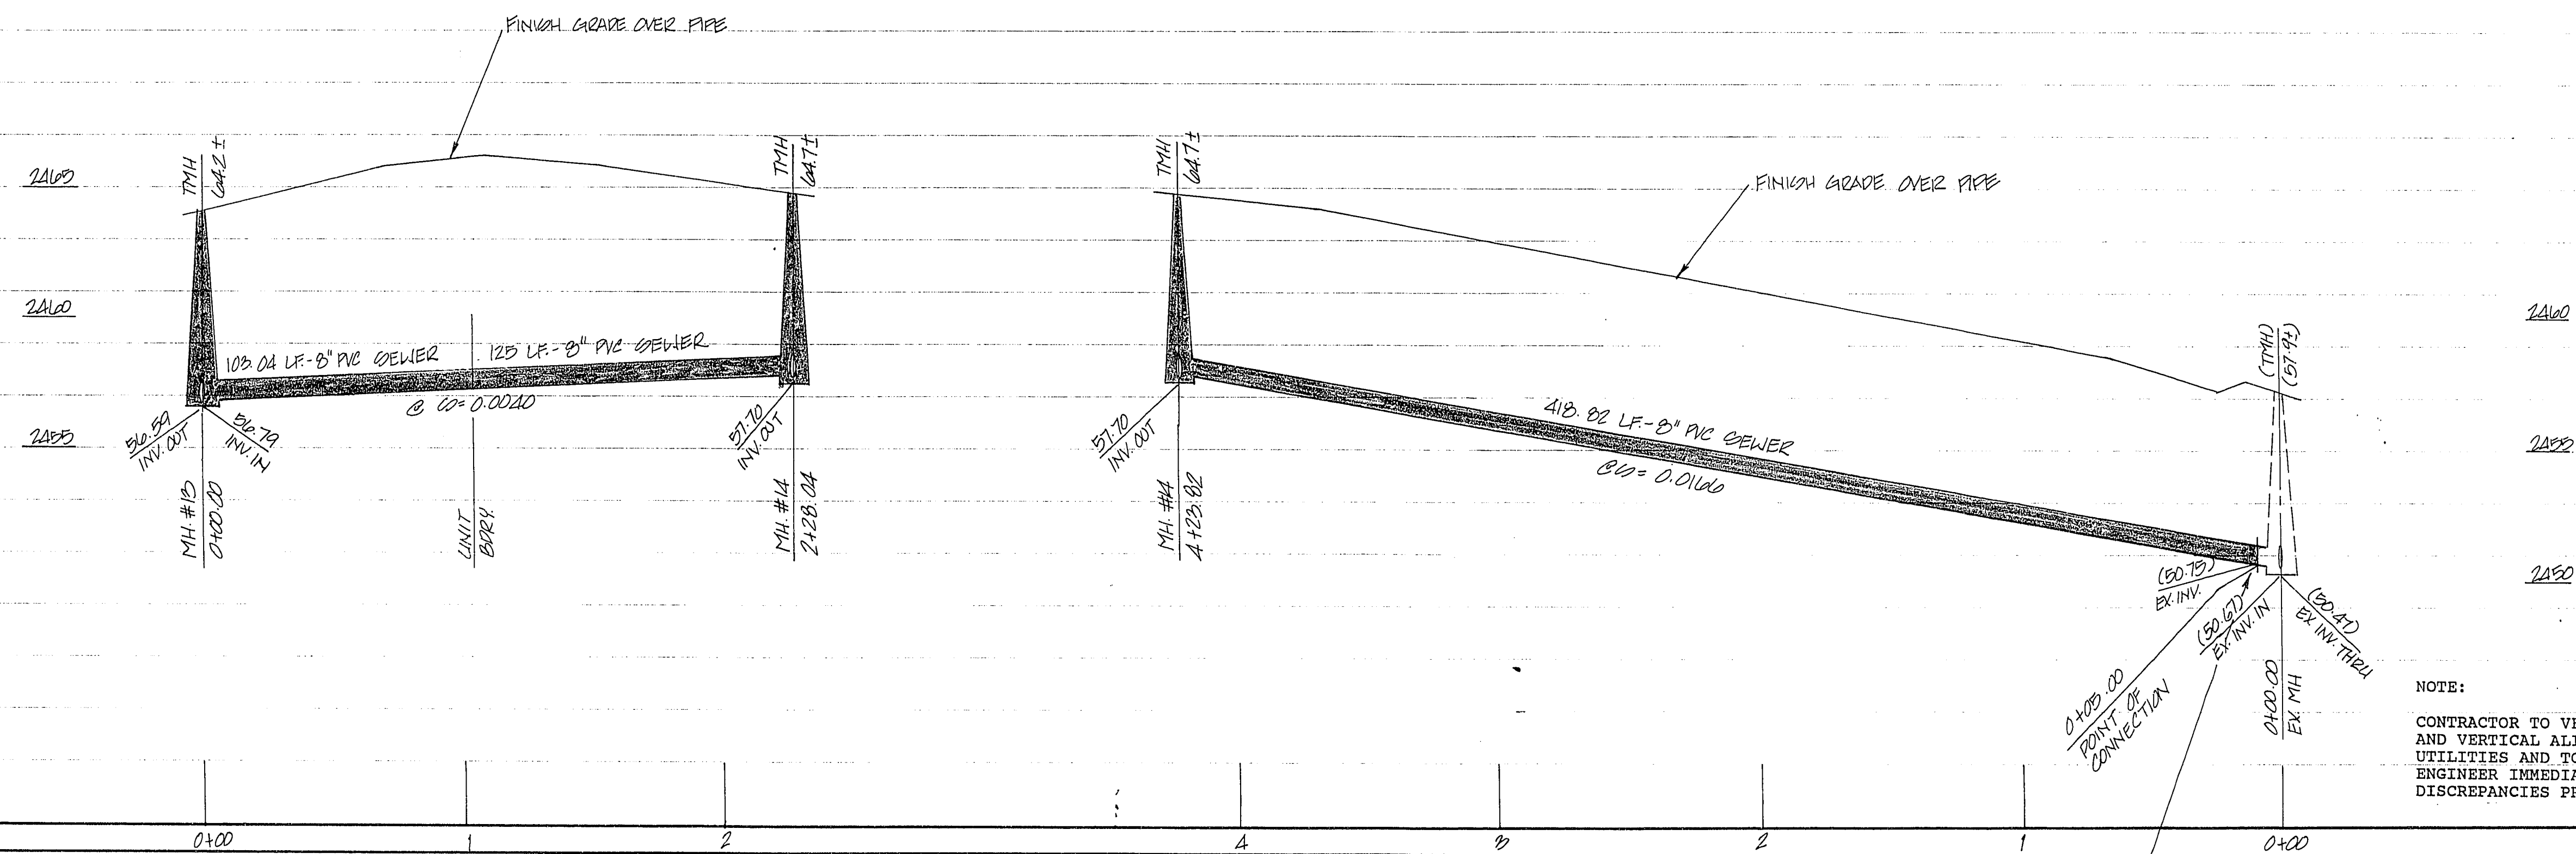


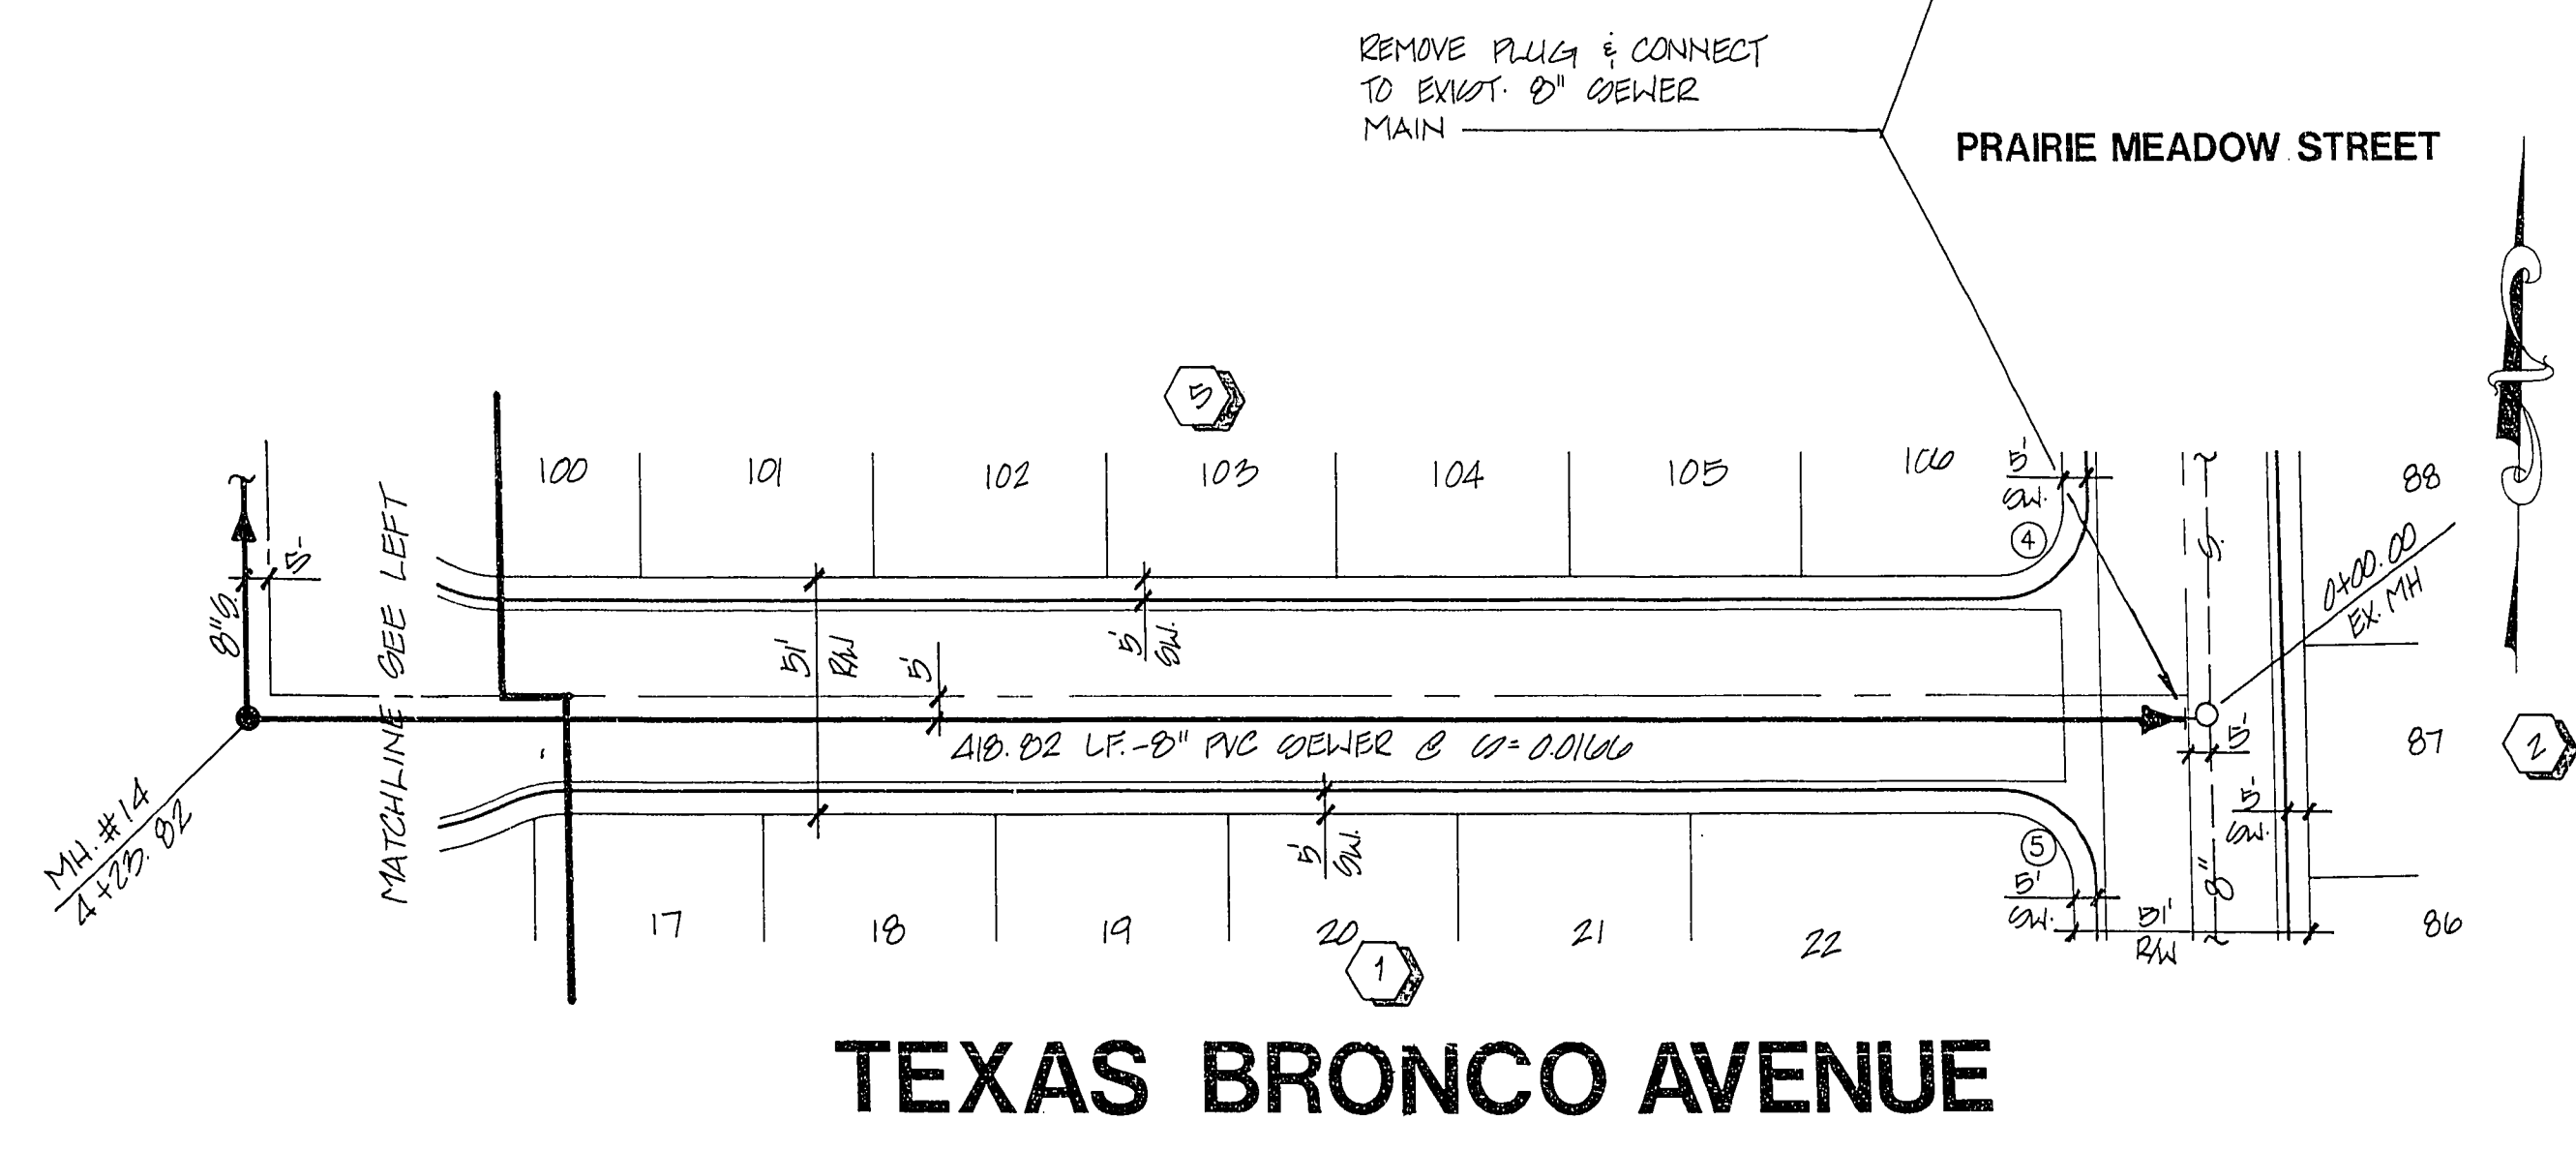

NOTE:
CONTRACTOR TO VERIFY HORIZONTAL
AND VERTICAL ALIGNMENT OF EXISTING
UTILITIES AND TO NOTIFY THE
ENGINEER IMMEDIATELY OF ANY
DISCREPANCIES PRIOR TO CONSTRUCTION.

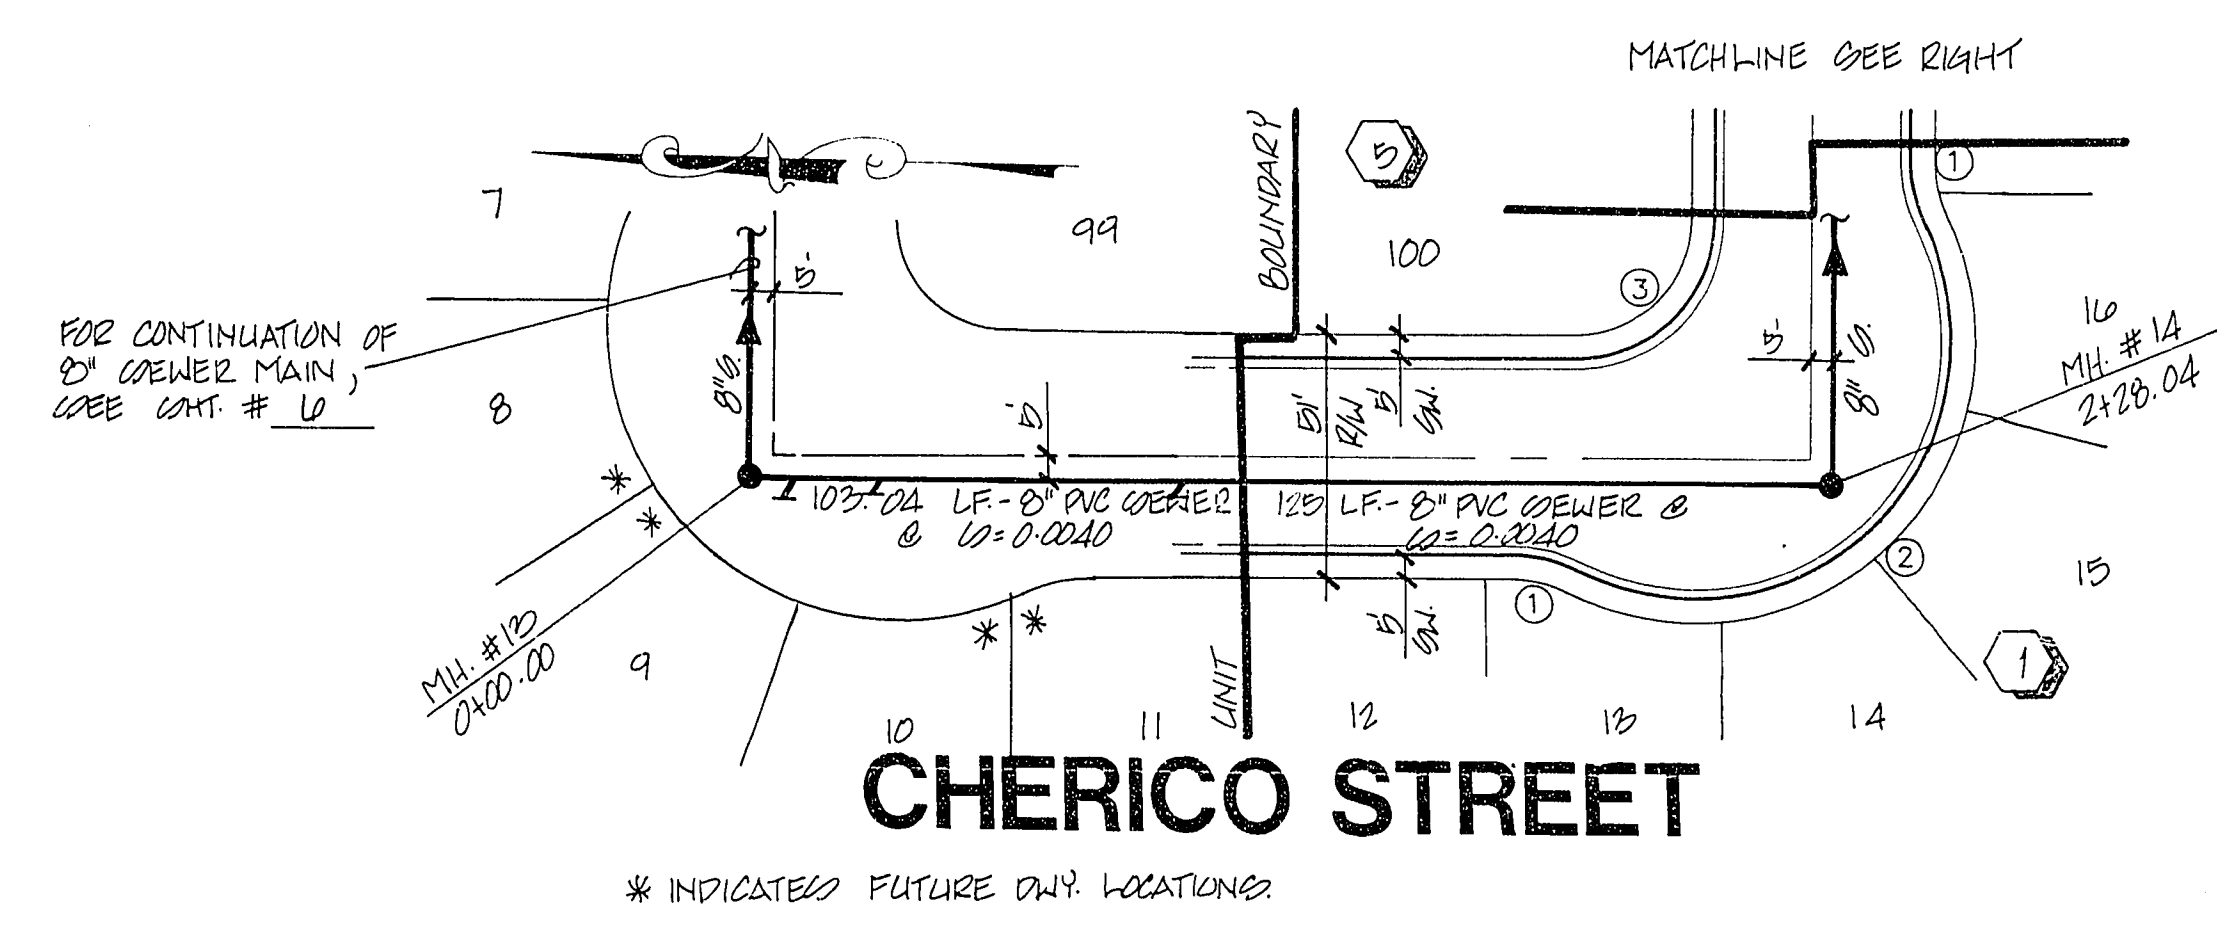

BACK OF CURB CURVE DATA


CURVE	RADIUS	LENGTH	TANGENT	DELTA
1	30.00'	13.93'	7.09'	26°36'17"
2	55.00'	136.48'	160.54'	142°10'42"
3	30.00'	46.58'	29.47'	88°58'09"
4	20.00'	31.76'	20.34'	90°58'18"
5	20.00'	31.08'	19.66'	89°01'42"

BENCHMARK
BM # 0LV0017NES
2 X 2 PLATE, SW CORNER CHEYENNE AND
RAMPART.
ELEVATION = 2448.33

2 working days
Call before you Dig
1-800-227-2600

AMERICAN WEST HOMES, INC.
CITY OF LAS VEGAS, NEVADA

SEWER PLAN & PROFILE
CHERICO STREET / TEXAS BRONCO AVENUE
SADDLEBACK EAST
UNIT 5

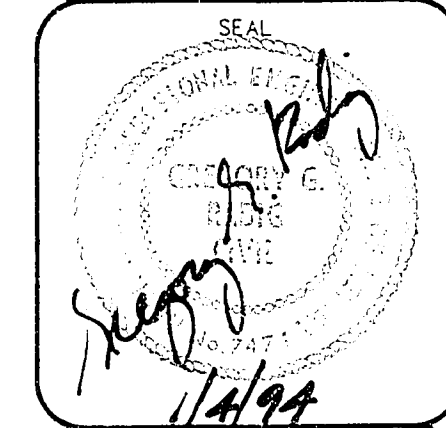

WO NO. 4490-5
BY DEJWUR
DATE DEC., '93
SCALE 1" = 40'
SHEET 5 OF 6 SHEETS

CONSULTING ENGINEERS • PLANNERS • LAND SURVEYORS
2727 SOUTH RAINBOW BOULEVARD
LAS VEGAS, NEVADA 89102-5148 PHONE (702) 873-7550 FAX (702) 362-2597

