



159547

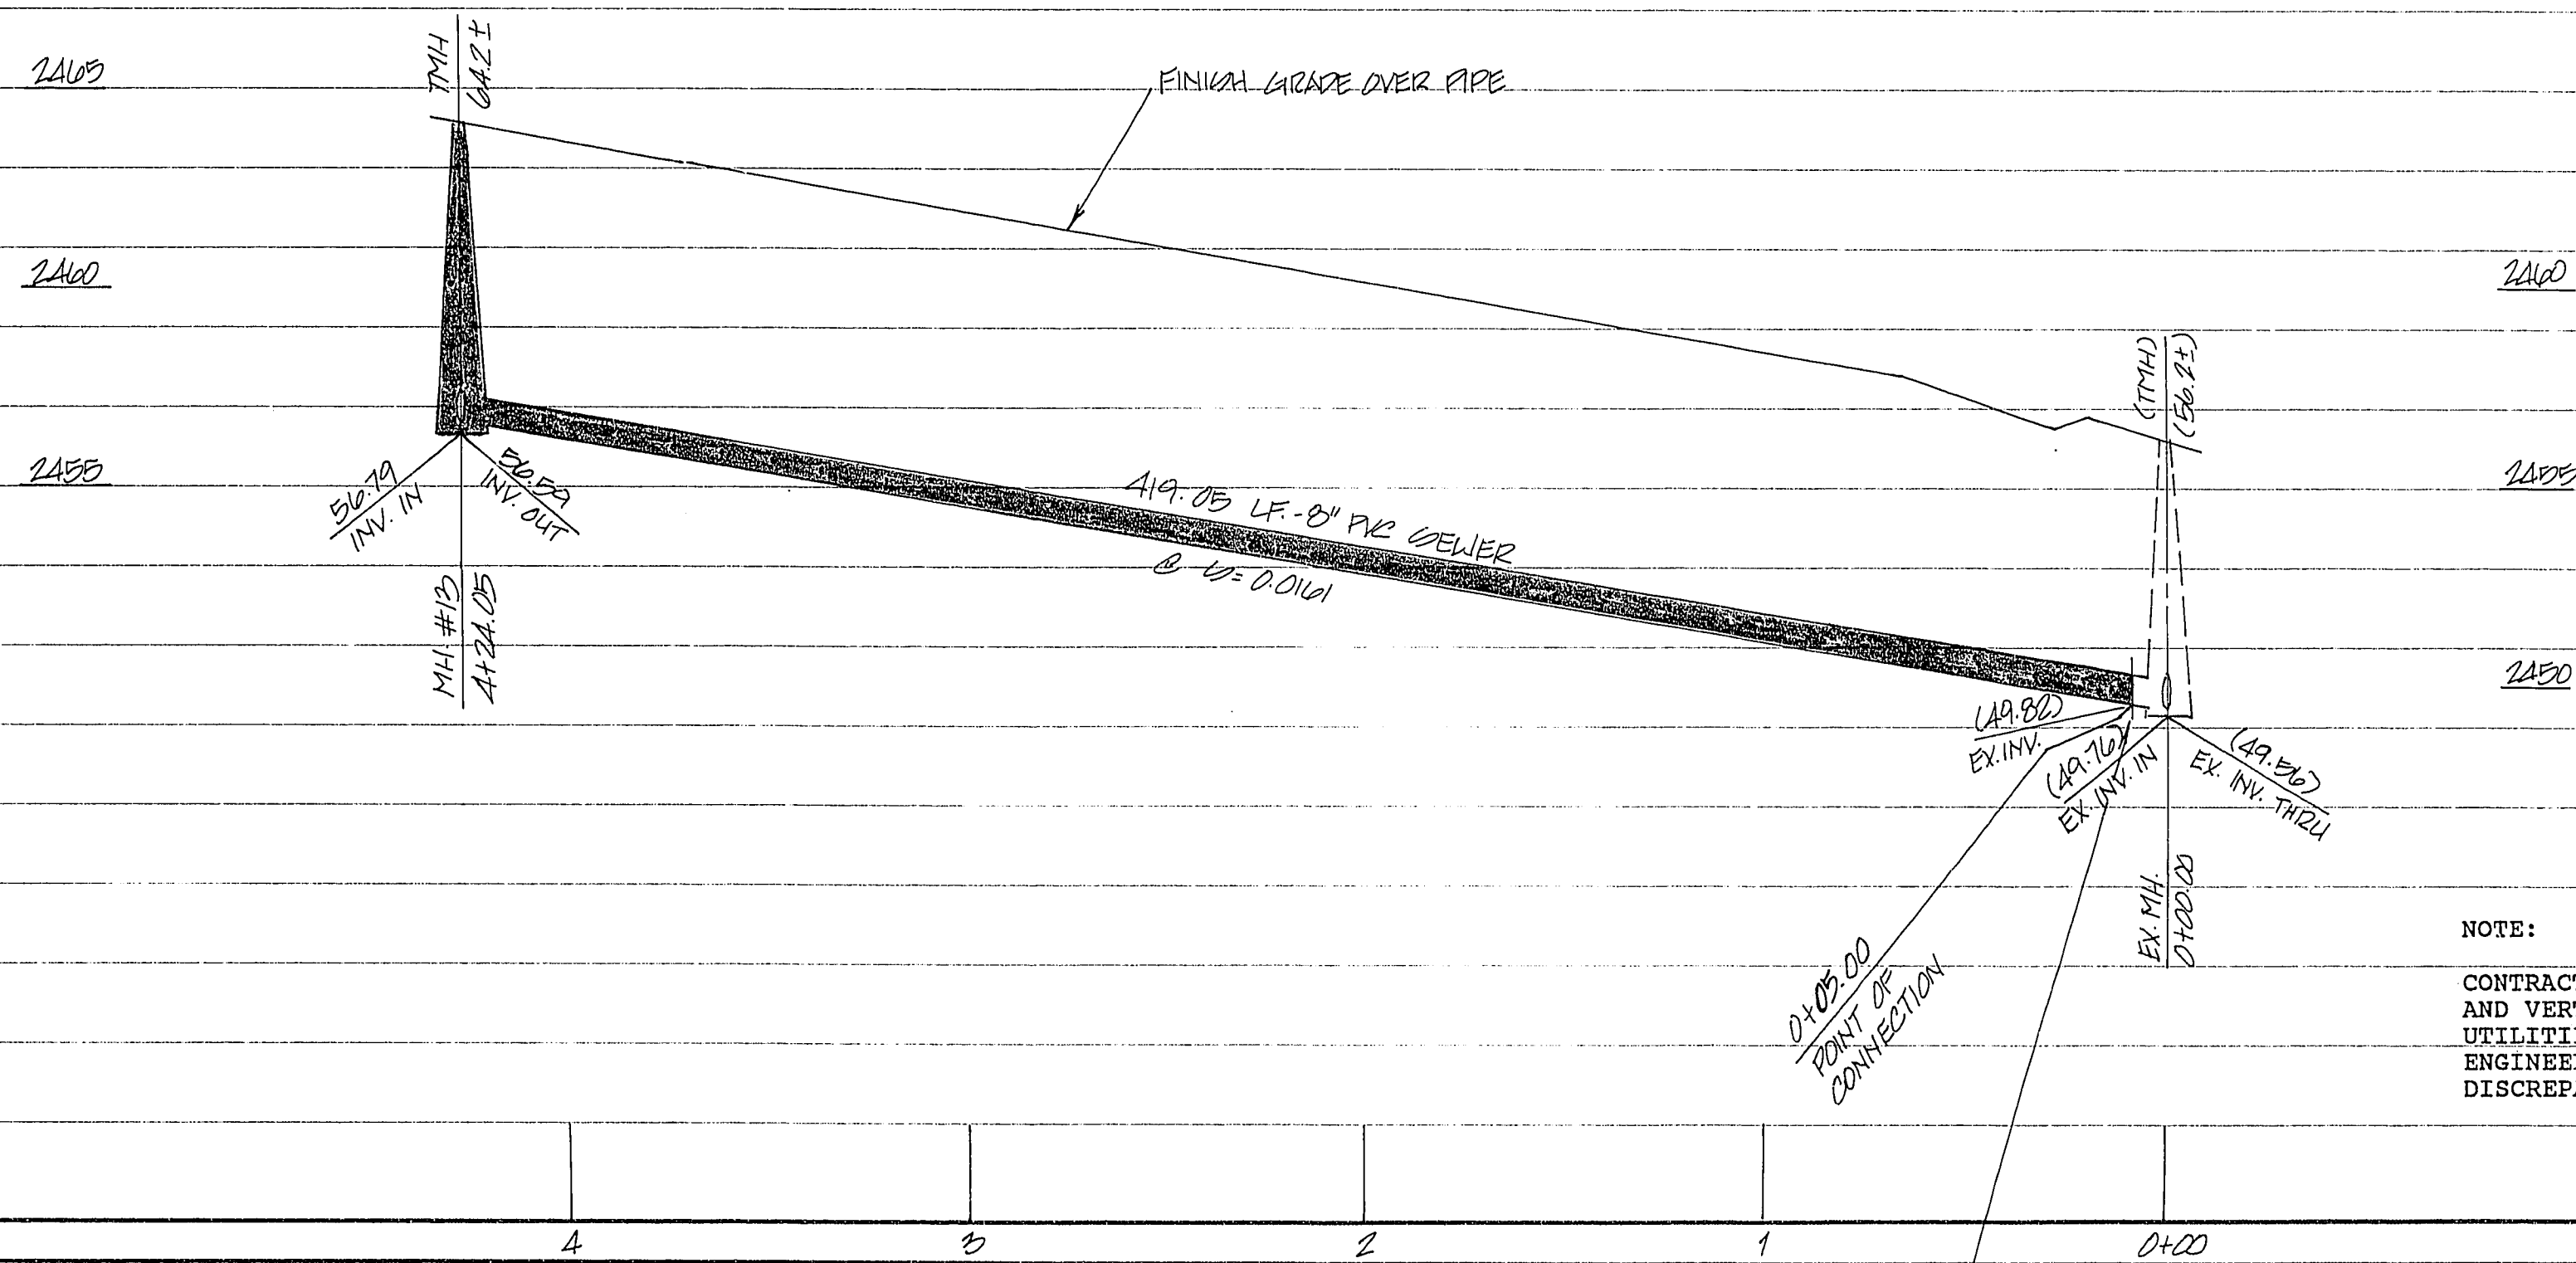

NOTE:
CONTRACTOR TO VERIFY HORIZONTAL
AND VERTICAL ALIGNMENT OF EXISTING
UTILITIES AND TO NOTIFY THE
ENGINEER IMMEDIATELY OF ANY
DISCREPANCIES PRIOR TO CONSTRUCTION.

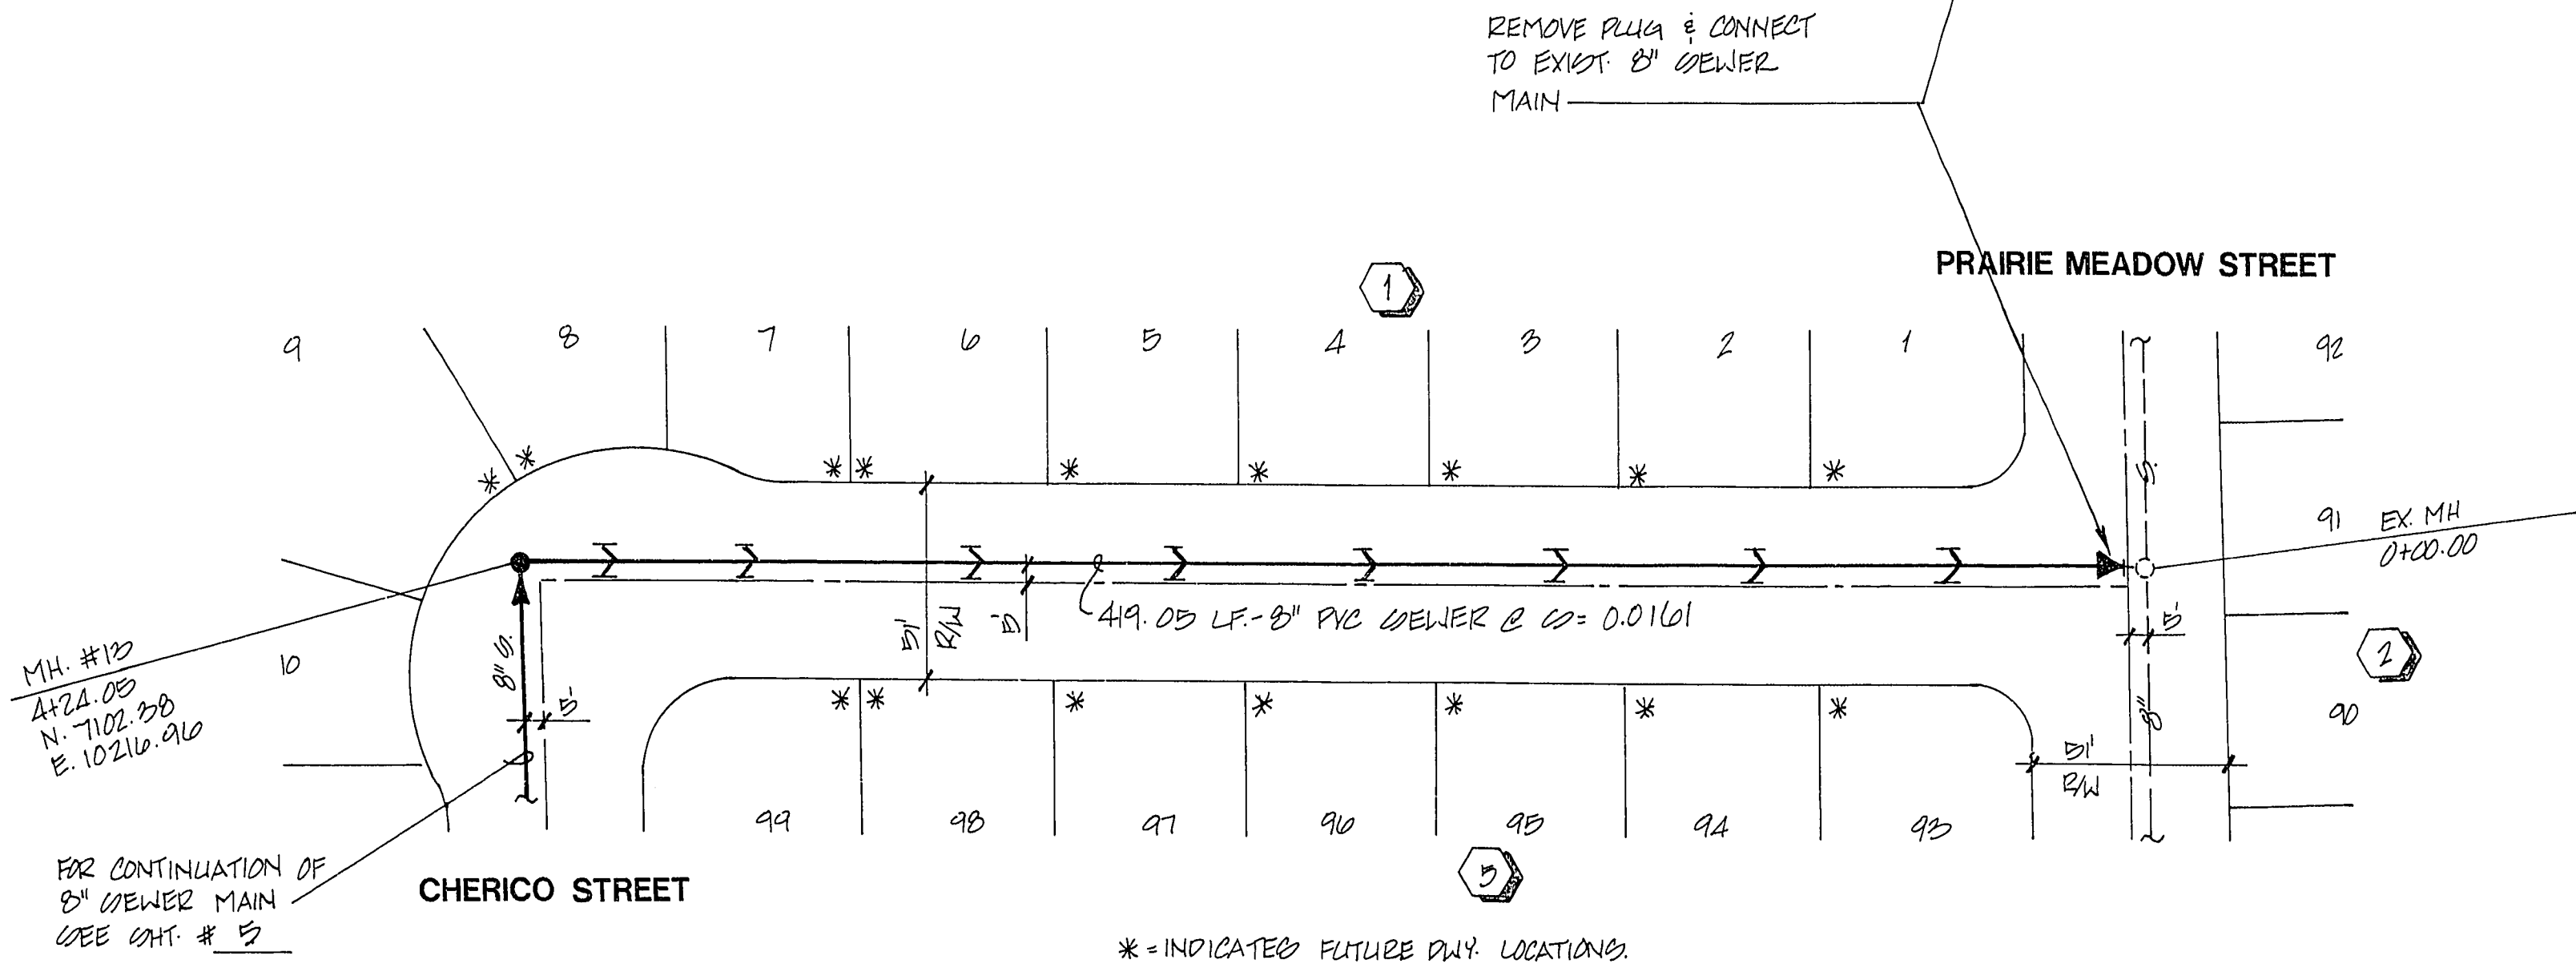


BLOOMING SAND AVENUE

OFFSITE SEWER QUANTITIES SHED 7 & 8
8" SEWER MAIN 522 LF
STD. MANHOLE 1 EA.
WYES 18 EA.

BENCHMARK
BM # OLVD017NES
2" X 2" PLATE, SW CORNER CHEYENNE AND
RAMPART.
ELEVATION = 2448.33


AMERICAN WEST HOMES, INC.
CITY OF LAS VEGAS NEVADA

CONSULTING ENGINEERS • PLANNERS • LAND SURVEYORS
2727 SOUTH RAINBOW BOULEVARD
LAS VEGAS, NEVADA 89102-5148 PHONE (702) 873-7550 FAX (702) 362-2597

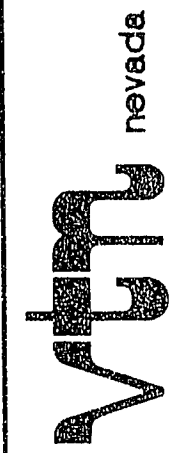

OFFSITE SEWER PLAN & PROFILE
BLOOMING SAND AVENUE

SADDLEBACK EAST
UNIT 5

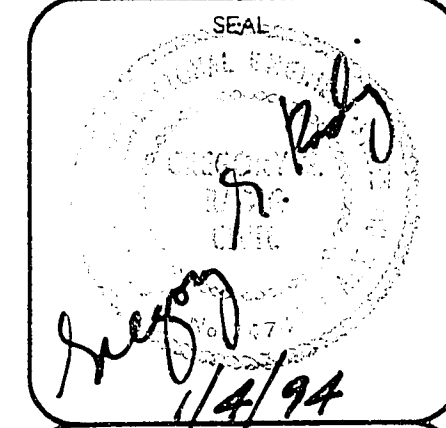

WD NO.	11474-5
BY	D.E. WUR
DATE	DEC, 93
SCALE	HORIZ. = 1"=40' VERT. = 1"=4'
SHEET	6

OF 6 SHEETS

11-14-111

3074-4325-5