



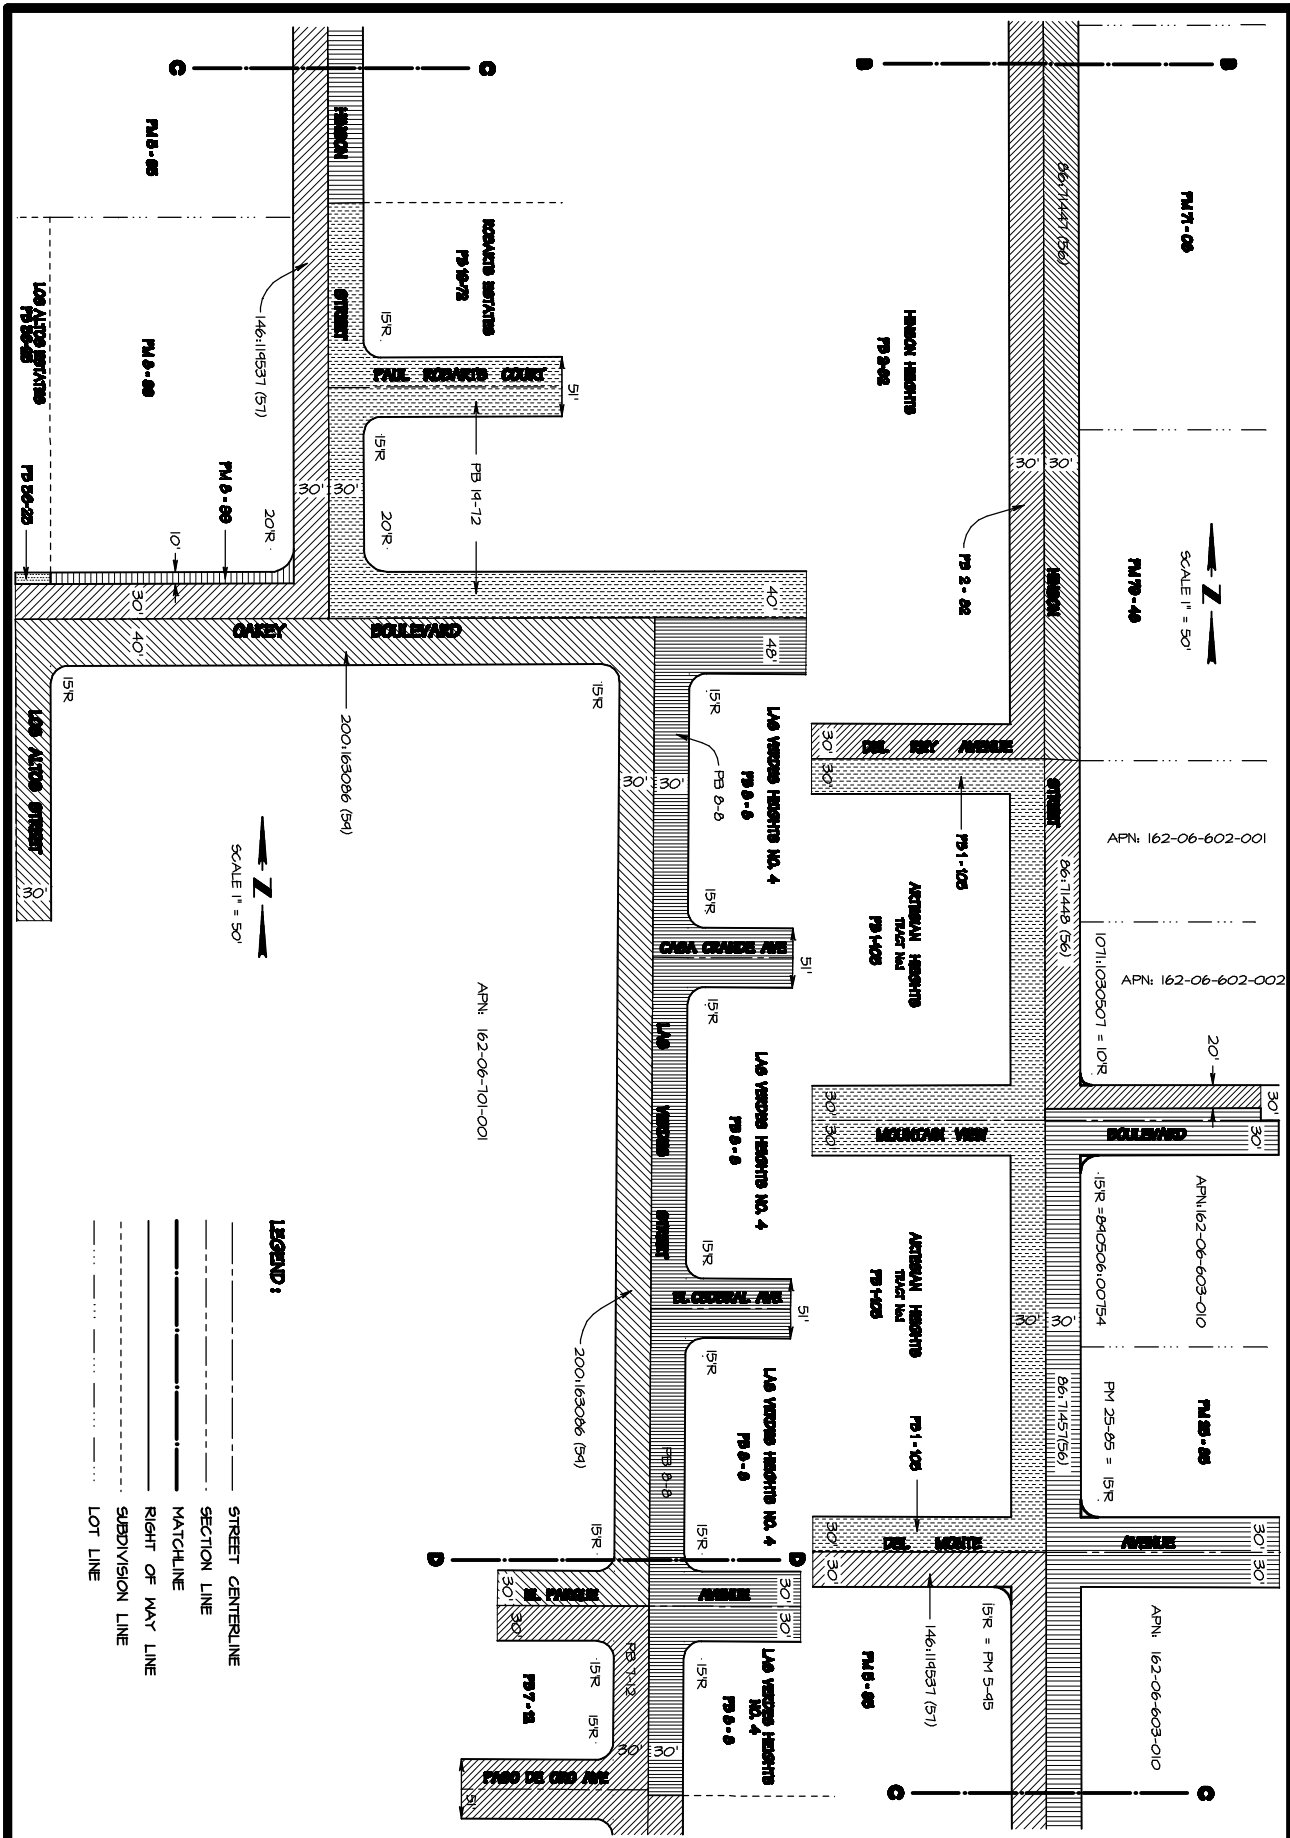


SHEET 2 OF 4	PROJECT: SAFE ROUTE TO SCHOOL PROJECT		DEPARTMENT OF OPERATION & MAINTENANCE RIGHT - OF - WAY SECTION		RESEARCHED BY: BNL DRAWN BY: BNL CHECKED BY: BNL	DESIGNED BY: BNL DATE: 1 FEBRUARY 2011	DRAWING NAME: SARINQUITE_SCHOOL.PRD
	RIGHT-OF-WAY MANAGER: NANCY ALMANZAR, P.E. PROJECT MANAGER: BEN PADDETT, P.E.						
	NORTHSTAR, HINSON & LAS VERDES FROM FULTON TO SAHARA						

REVISIONS	
NO.	DESCRIPTION

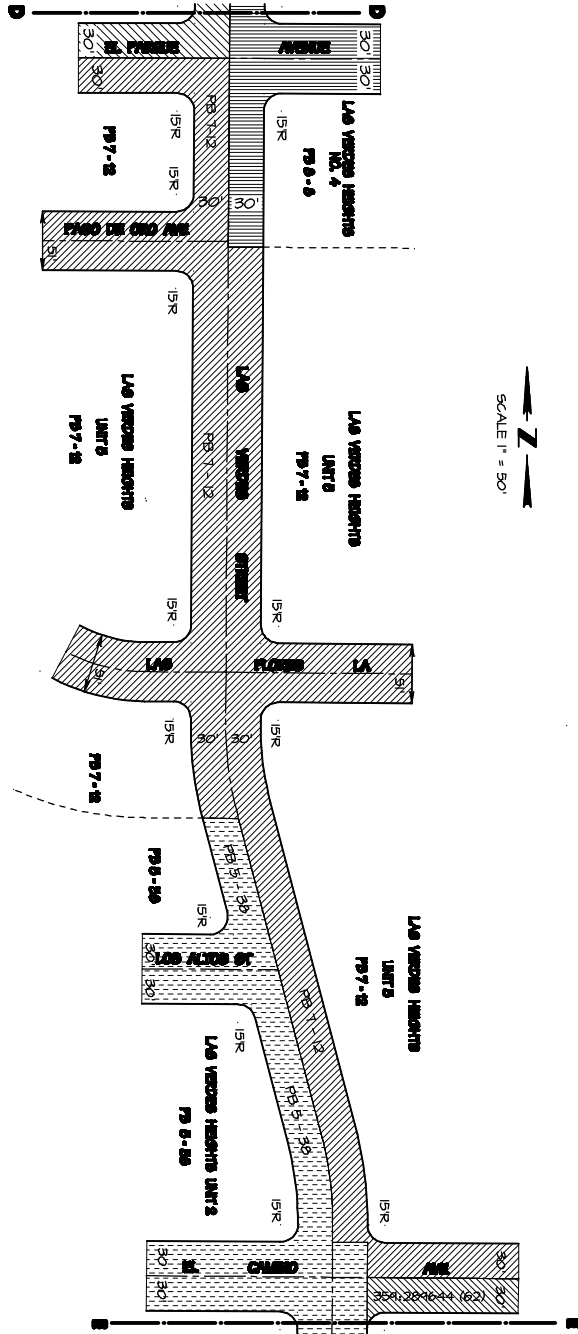

SCALE 1" = 50'

SCALE 1" = 50'

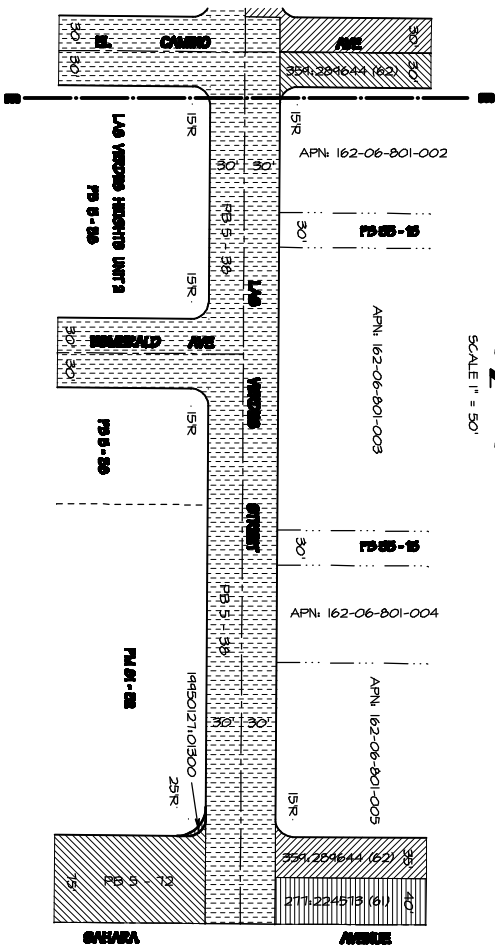

LEGEND:

- STREET CENTERLINE
- SECTION LINE
- MATCHLINE
- RIGHT OF WAY LINE
- SUBDIVISION LINE
- LOT LINE

DEPARTMENT OF OPERATION & MAINTENANCE RIGHT - OF - WAY SECTION


RIGHT OF WAY MANAGER: NANCY ALMAGUER, PLS
PROJECT MANAGER: BEN PROBERT, P.E.
RESEARCHED BY: BWL
DRAWN BY: BWL
CHECKED BY: N/A
DRAWING NAME: SAFEROUTE_TO_SCHOOL_PRO
DATE: MARCH 2011

REVISIONS

NO.	DATE	DESCRIPTION




PROJECT: SAFE ROUTE TO SCHOOL PROJECT
RIGHT - OF - WAY STUDY
NORTHEAST HINSON & LAS VERDES
FROM FULTON TO SAHARA

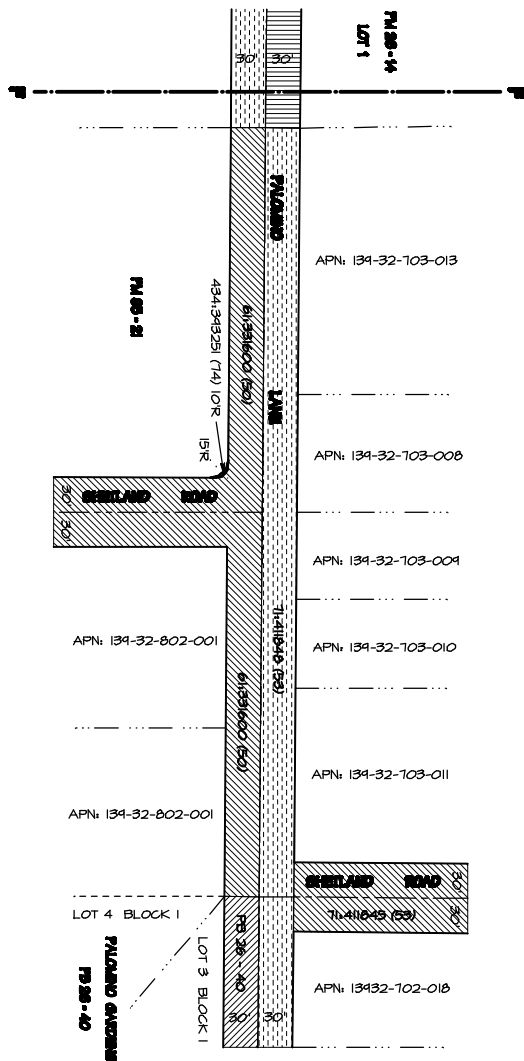

LEGEND:

- STREET CENTERLINE
- SECTION LINE
- MATCHLINE
- RIGHT OF WAY LINE
- SUBDIVISION LINE
- LOT LINE

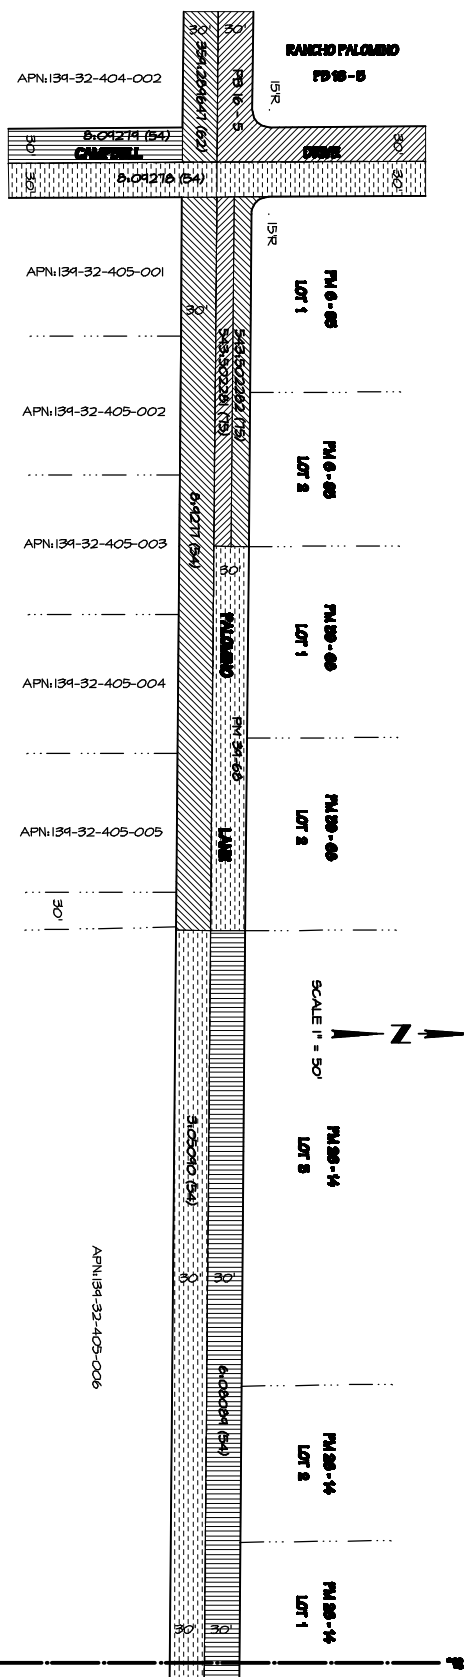

PROJECT: SAFE ROUTE TO SCHOOL PROJECT RIGHT - OF - WAY STUDY PALOMINO FROM CAMPBELL TO SHEILD		DEPARTMENT OF OPERATION & MAINTENANCE RIGHT - OF - WAY SECTION		REVISIONS	
		RIGHT OF WAY MANAGER: NANCY ALMAGAN, PLS PROJECT MANAGER: BEN PADGET, P.E. RESEARCHED BY: BNL DRAWN BY: BNL CHECKED BY: NLA		DRAWING NAME: SAFEROUTESCHOOLPRO DATE: MARCH 2011	