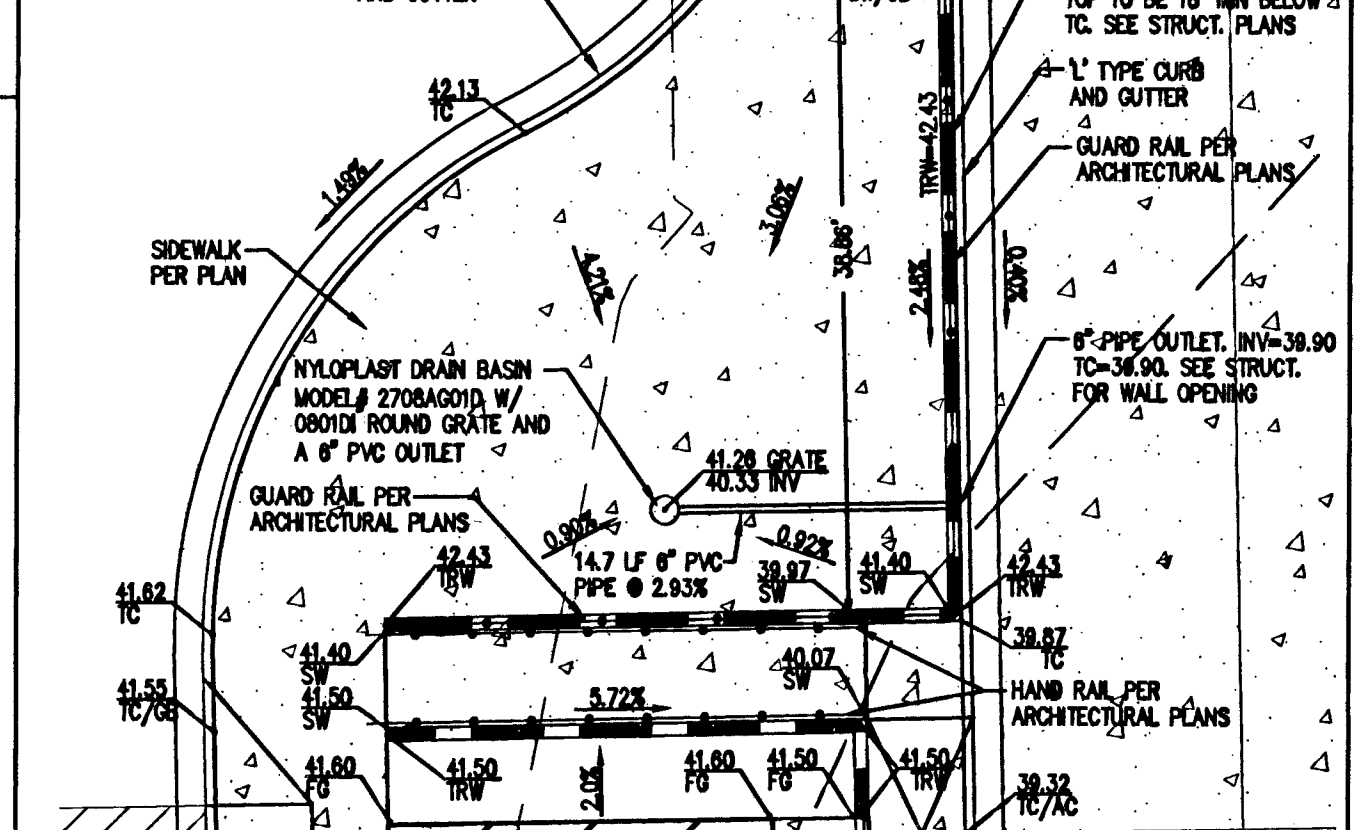
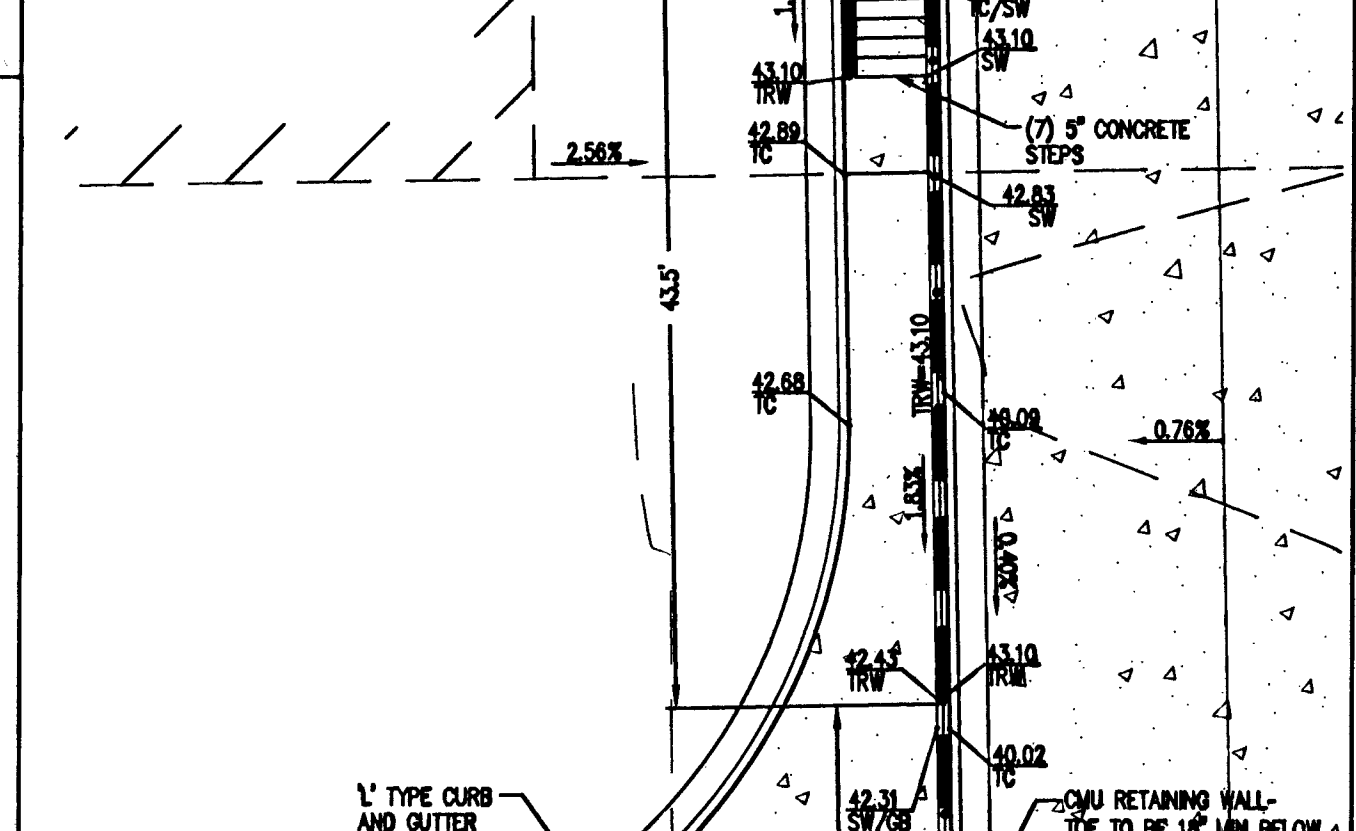
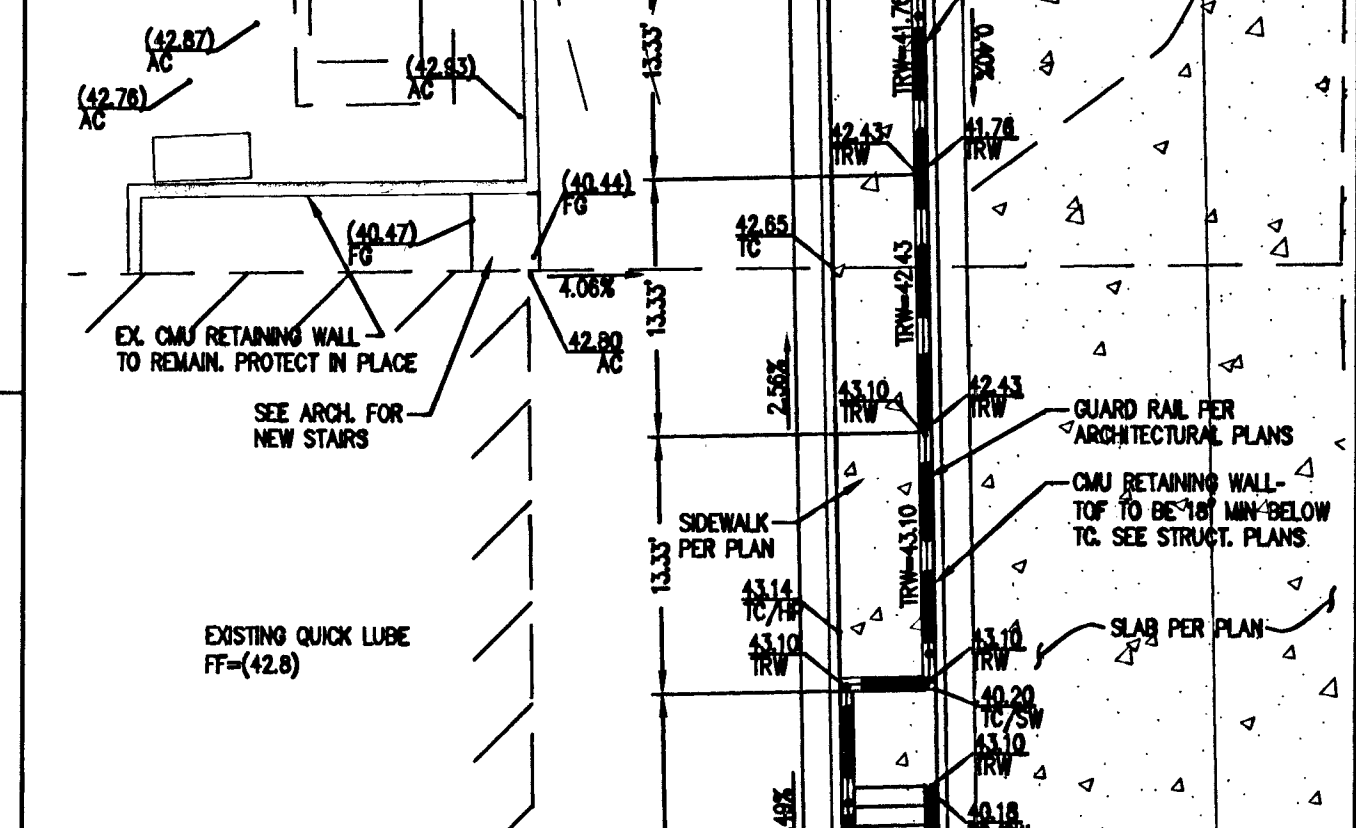
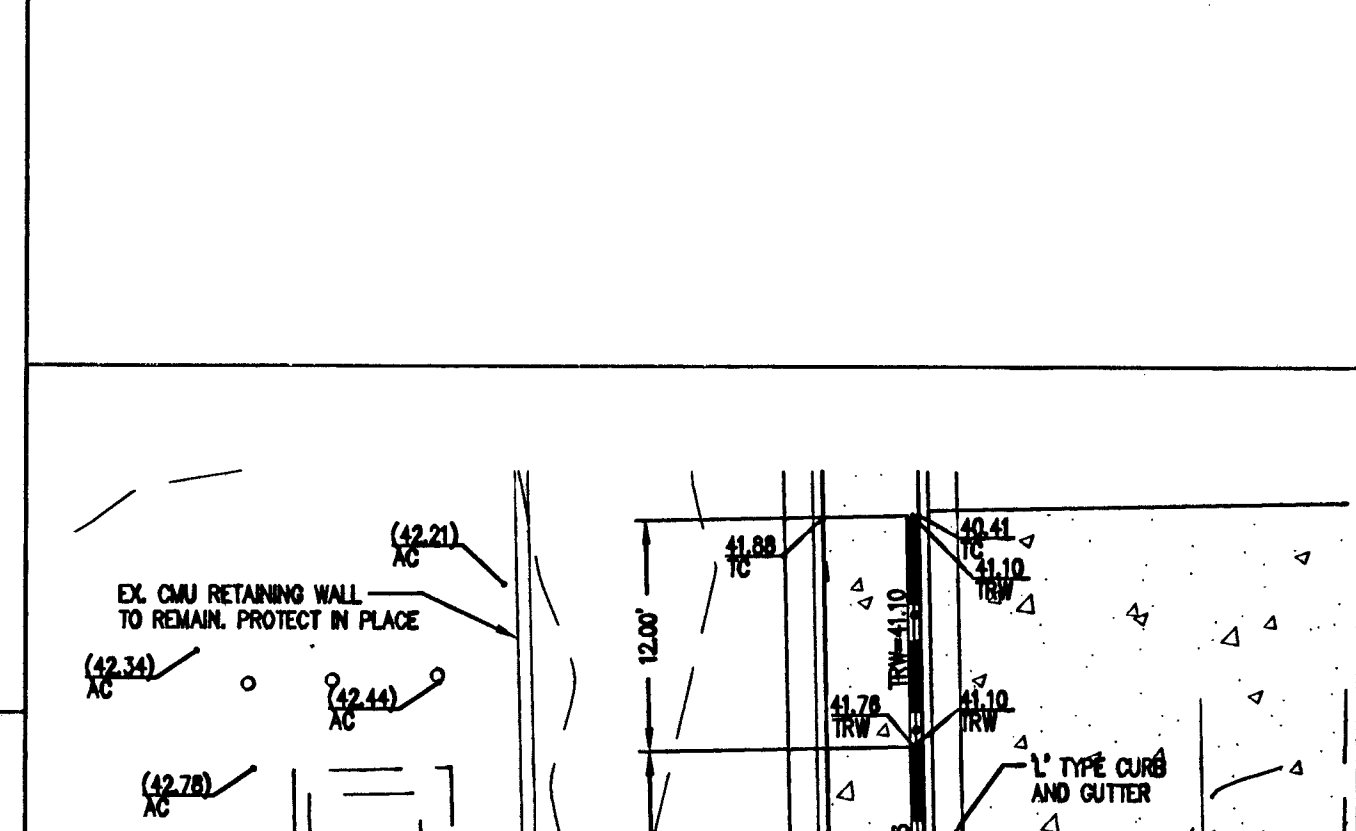
 
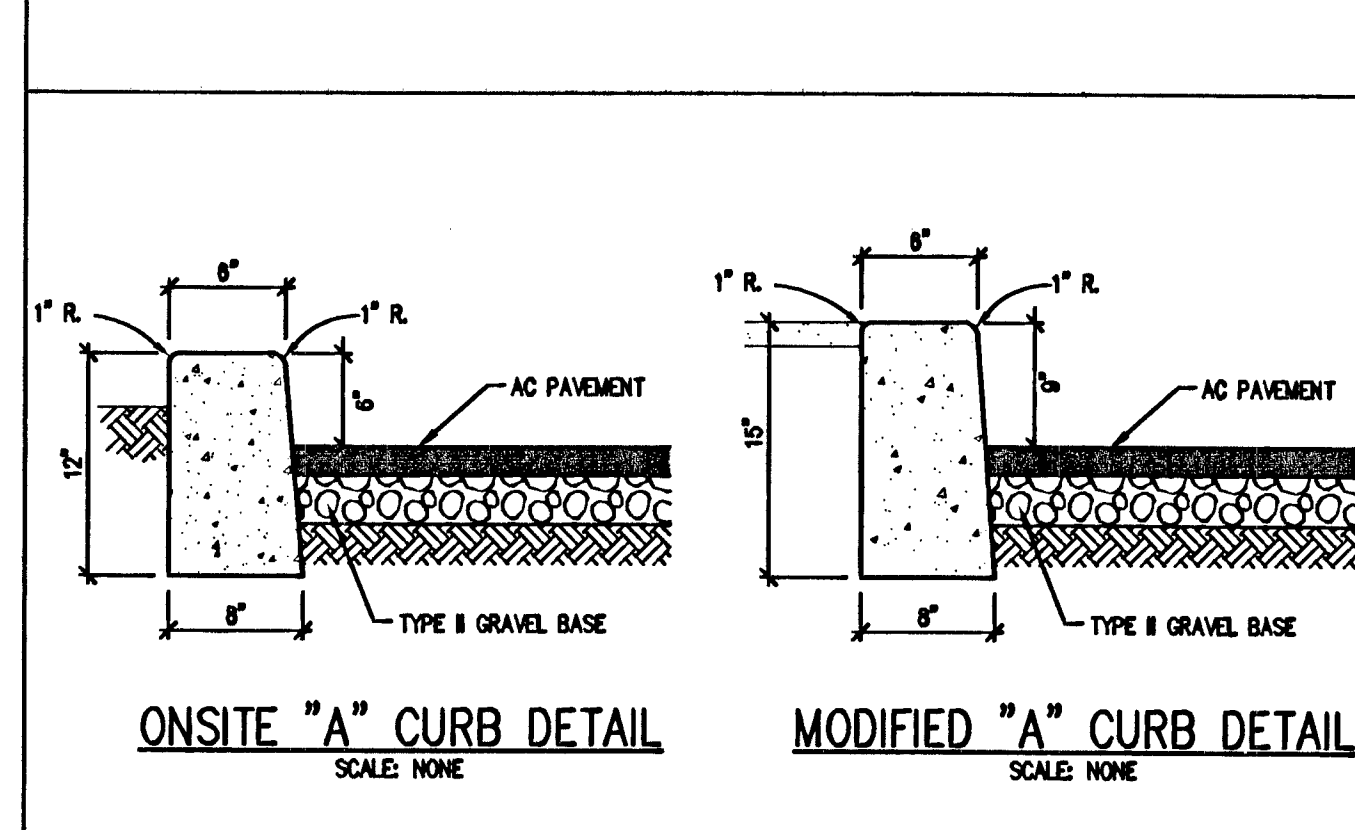
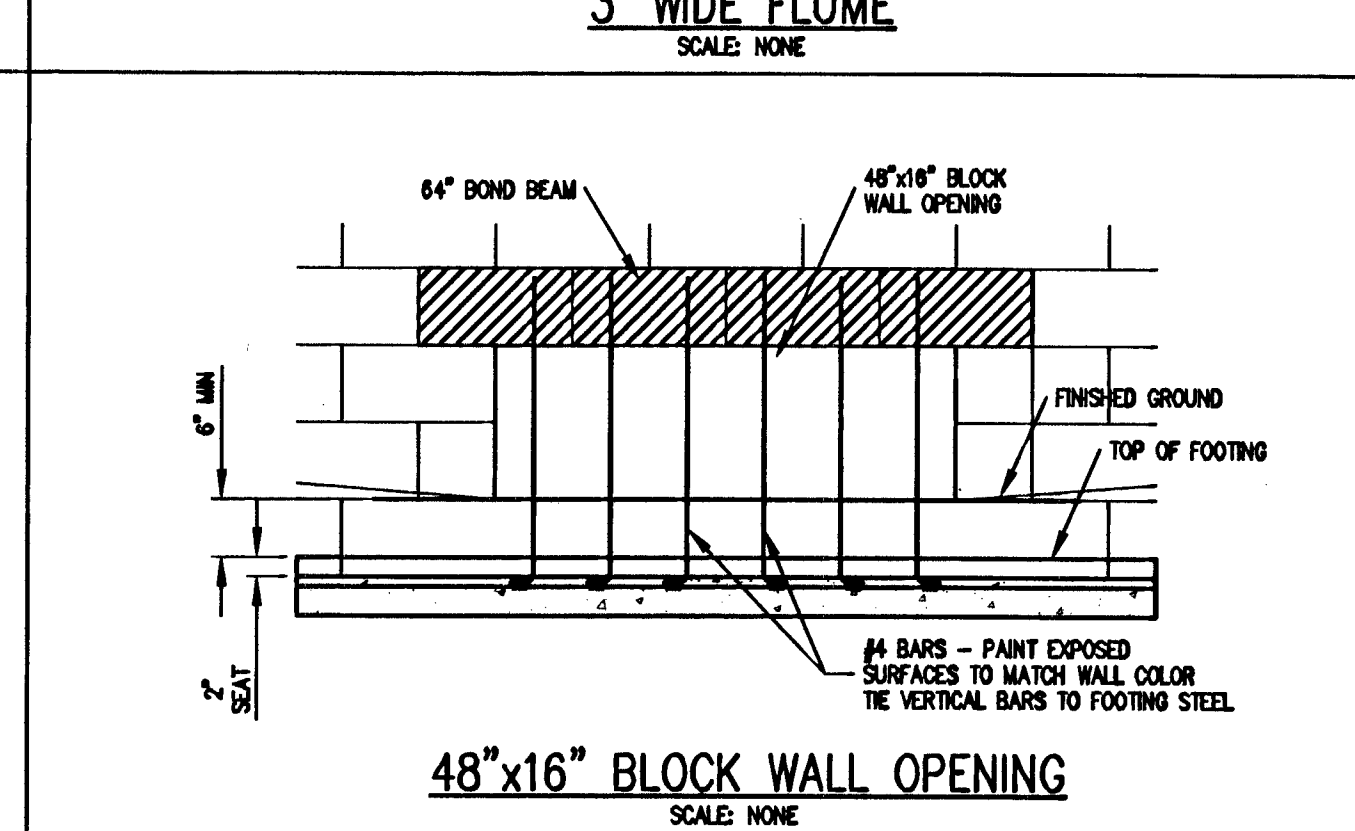
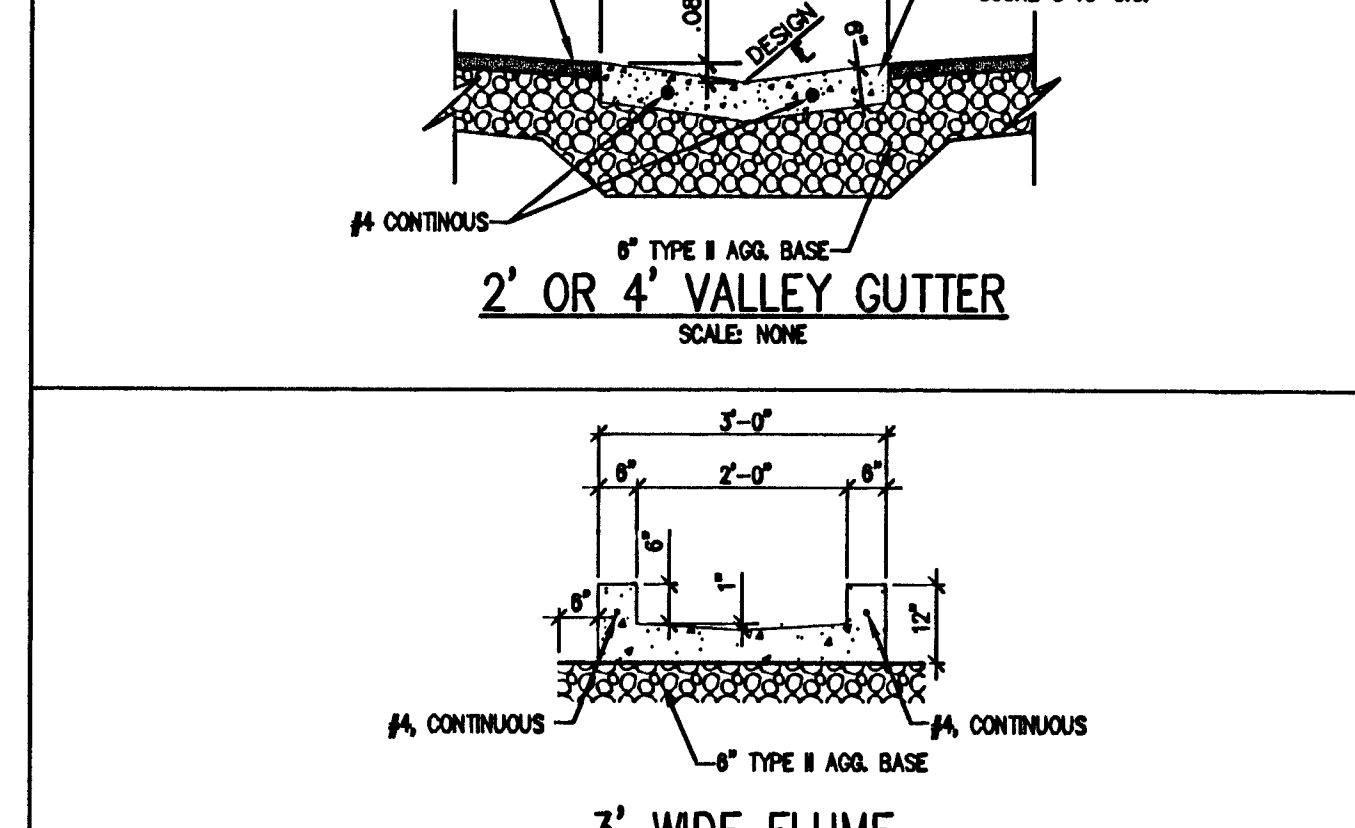
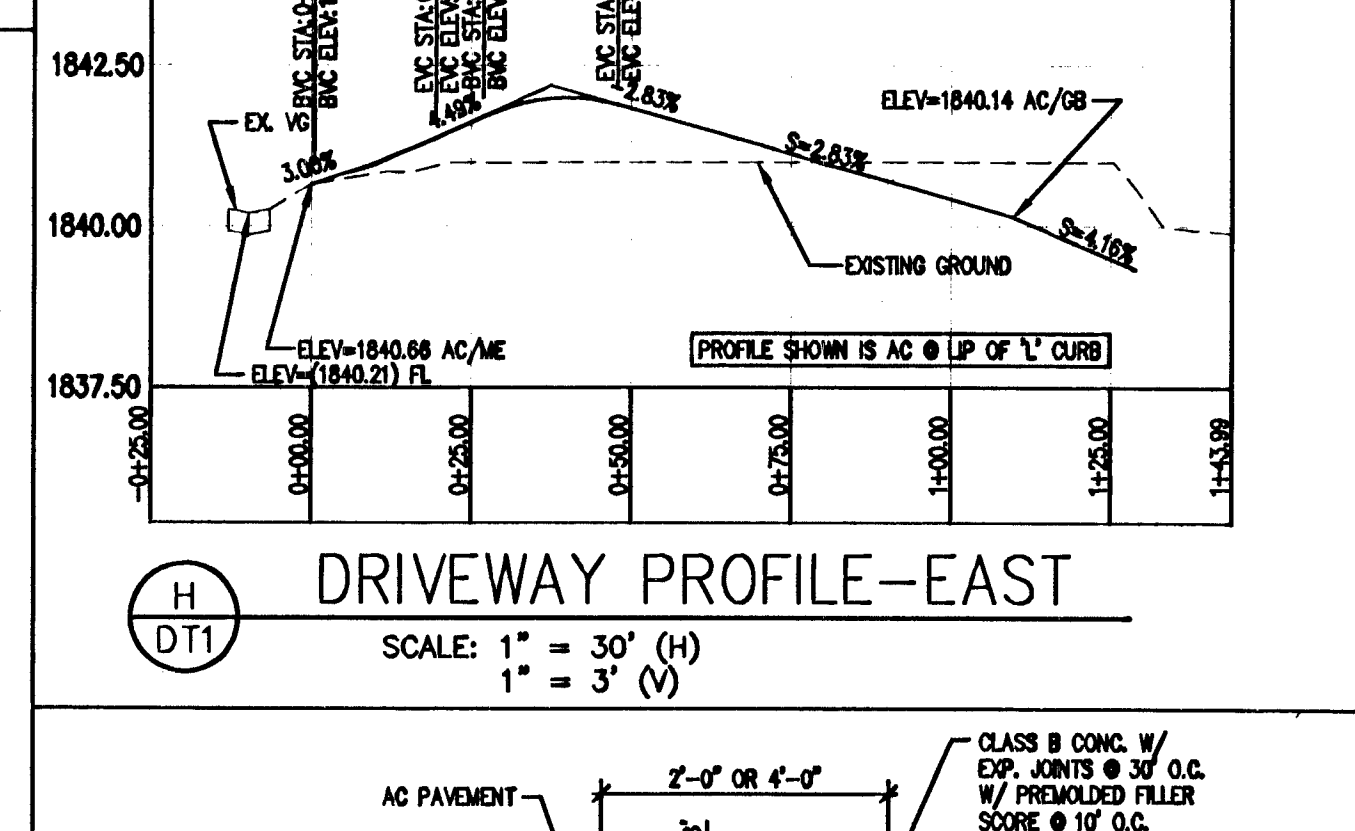
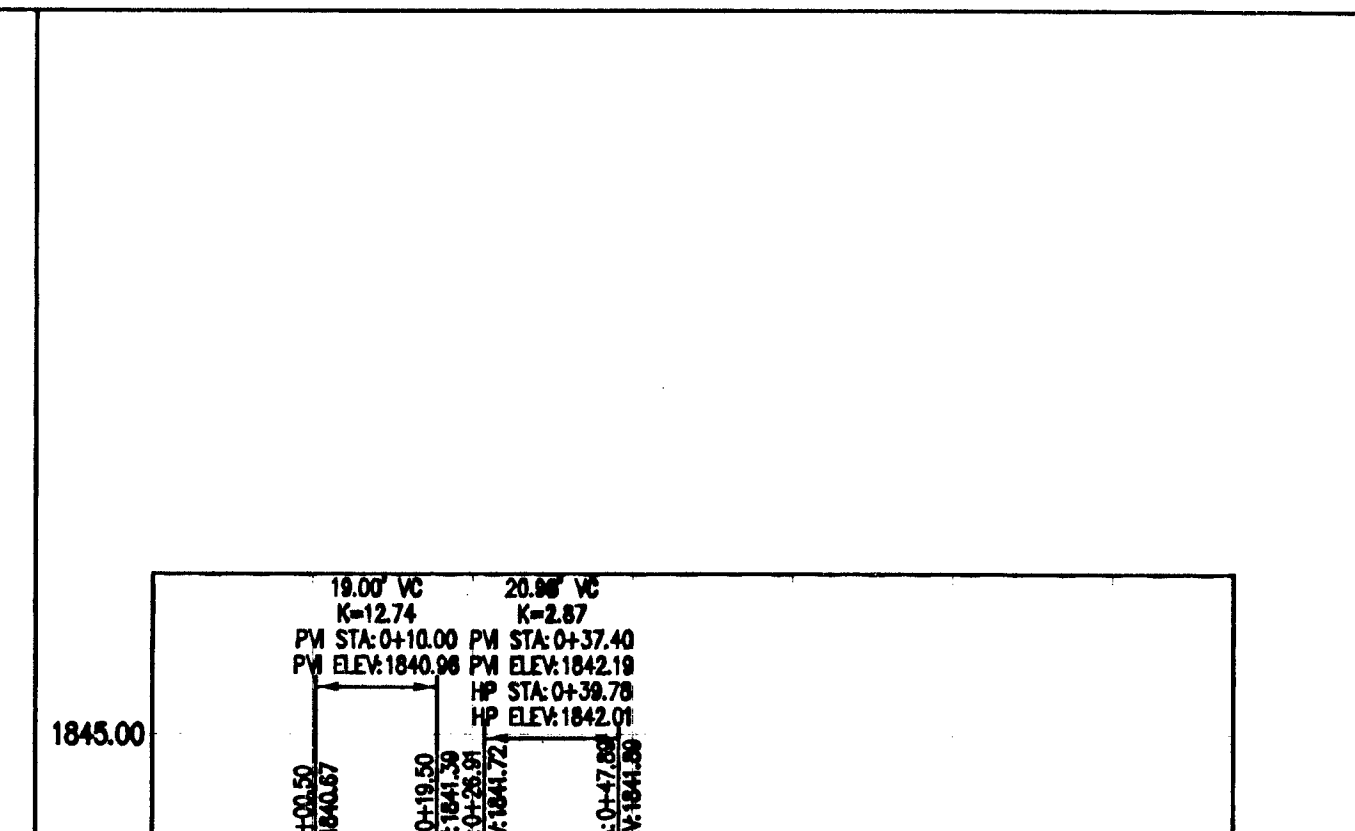
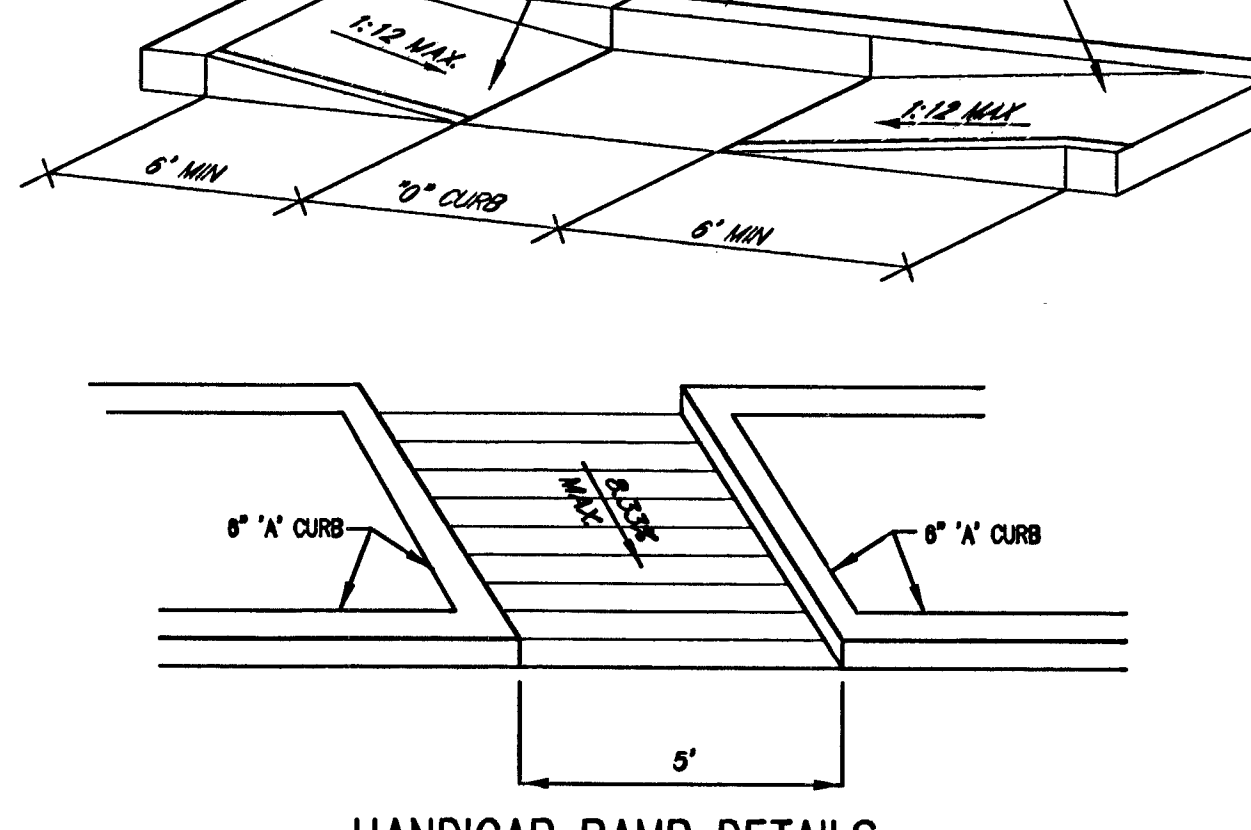
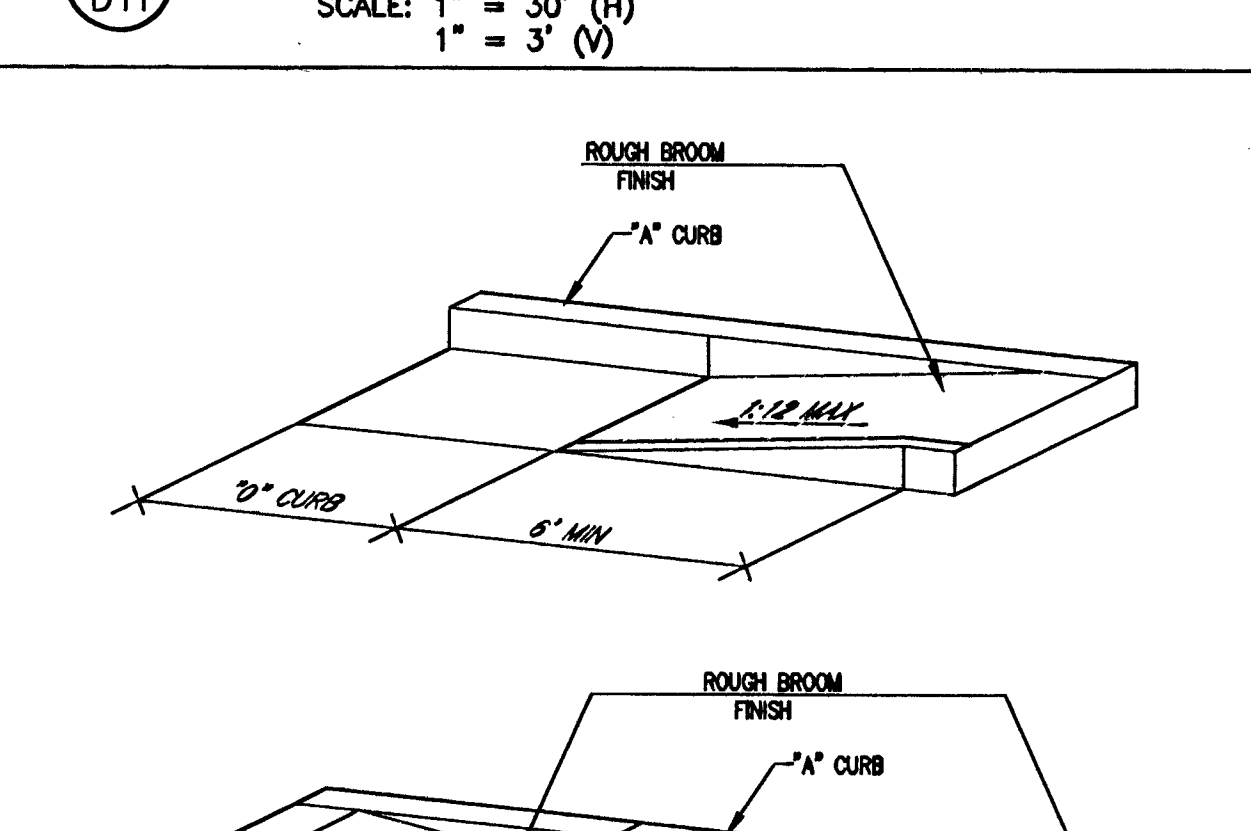
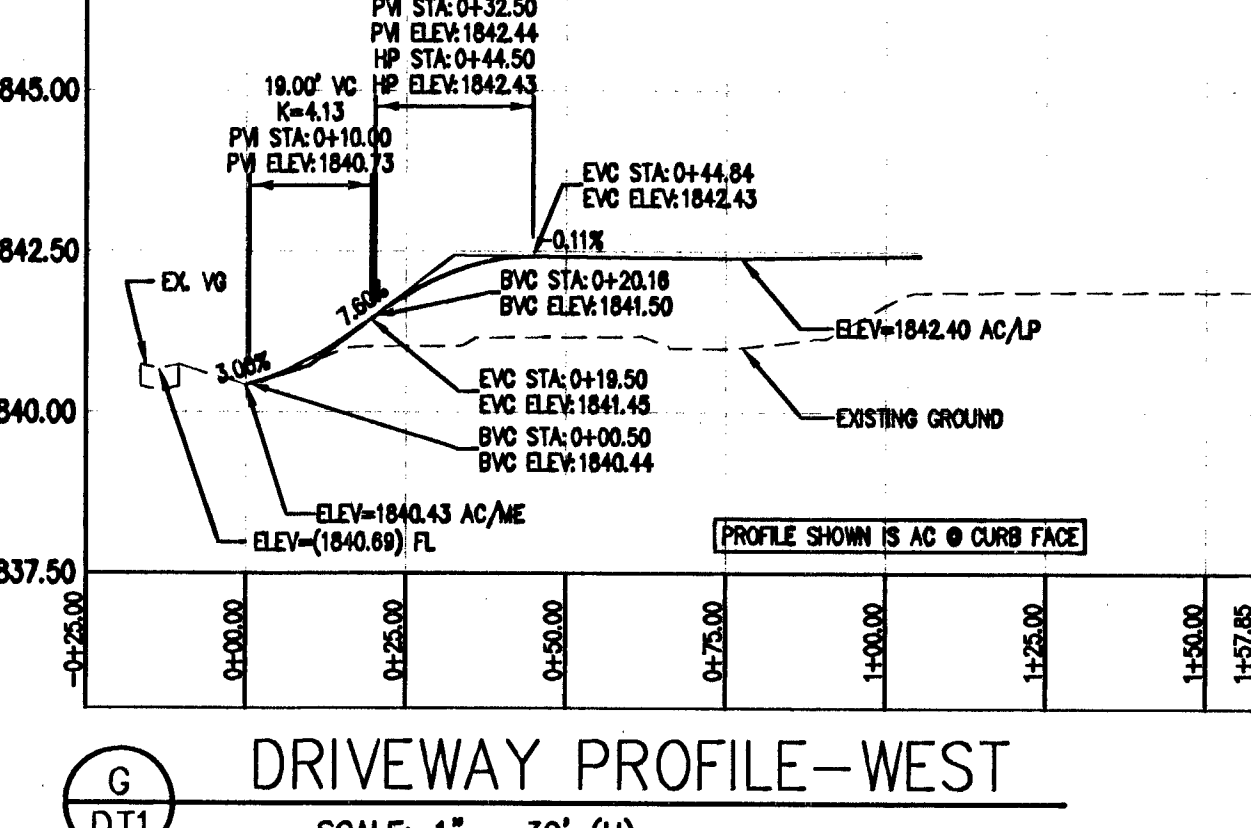
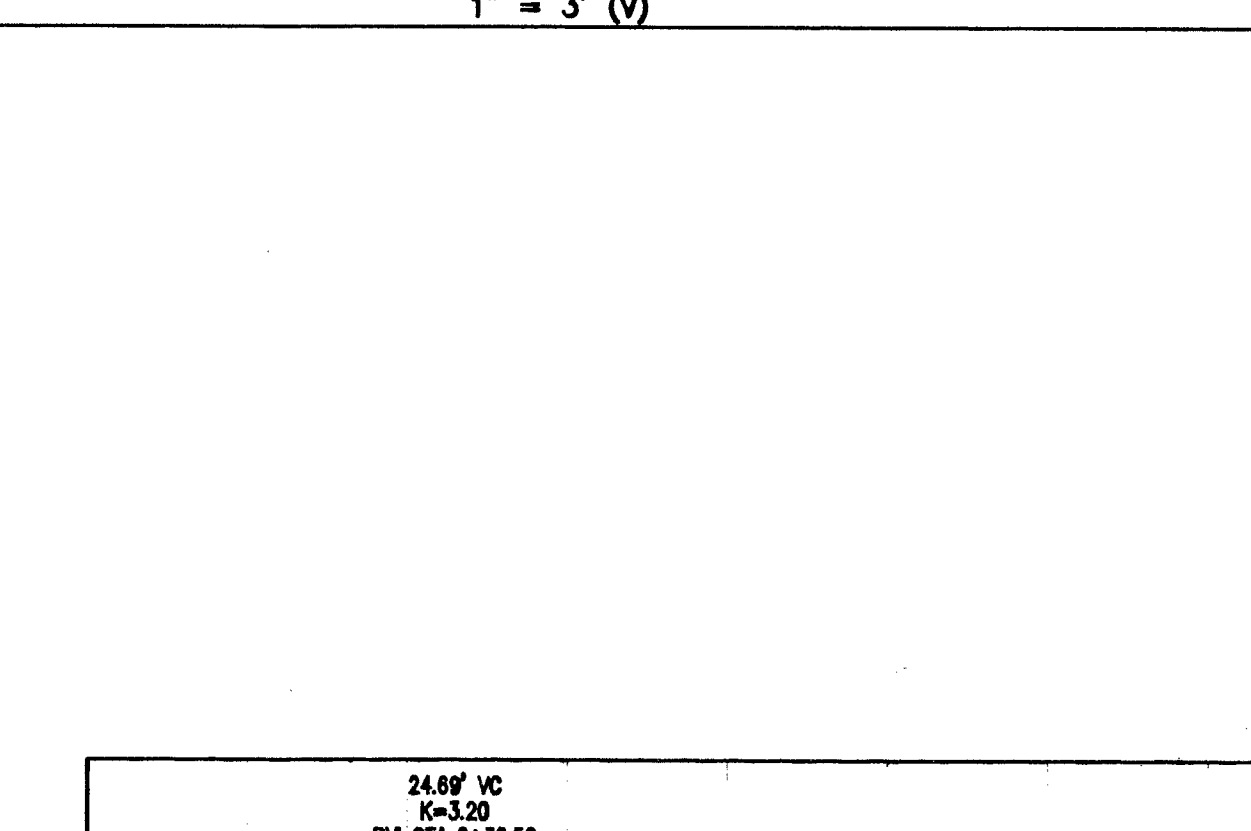
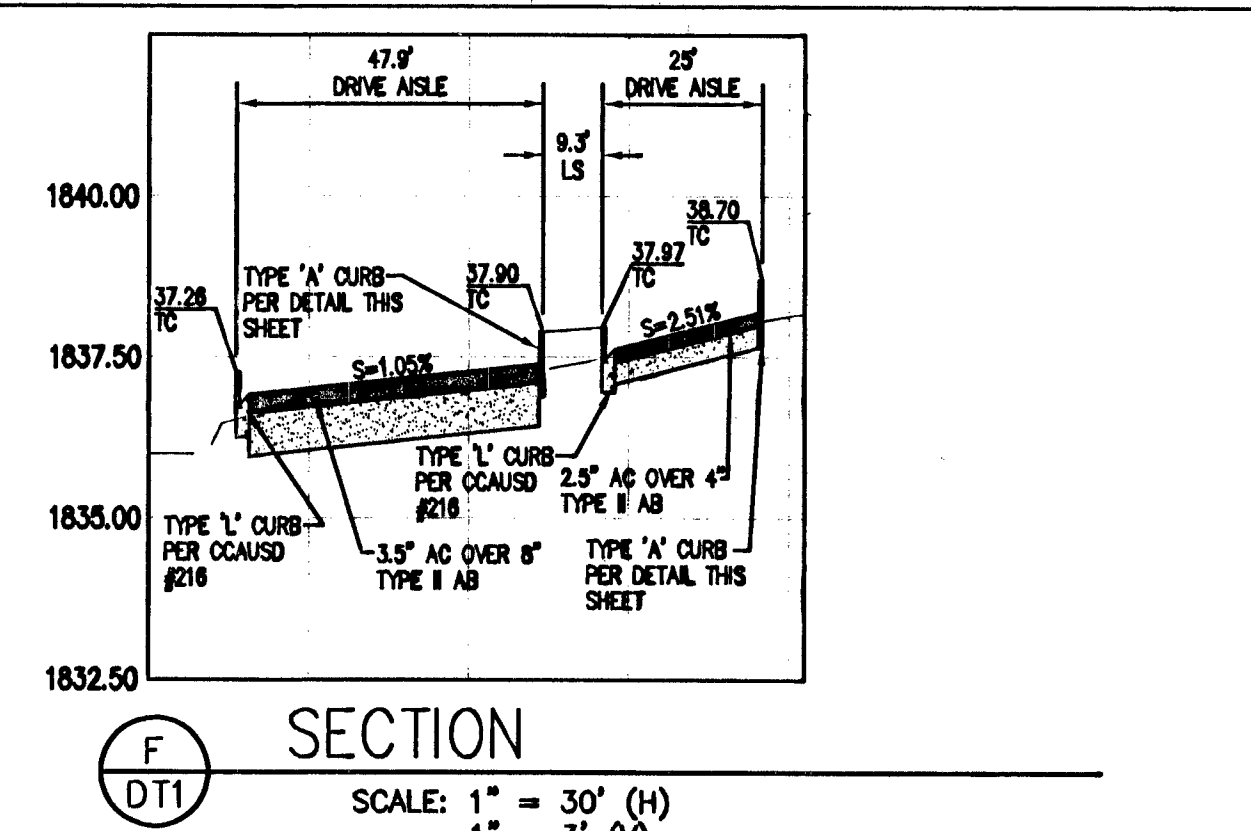
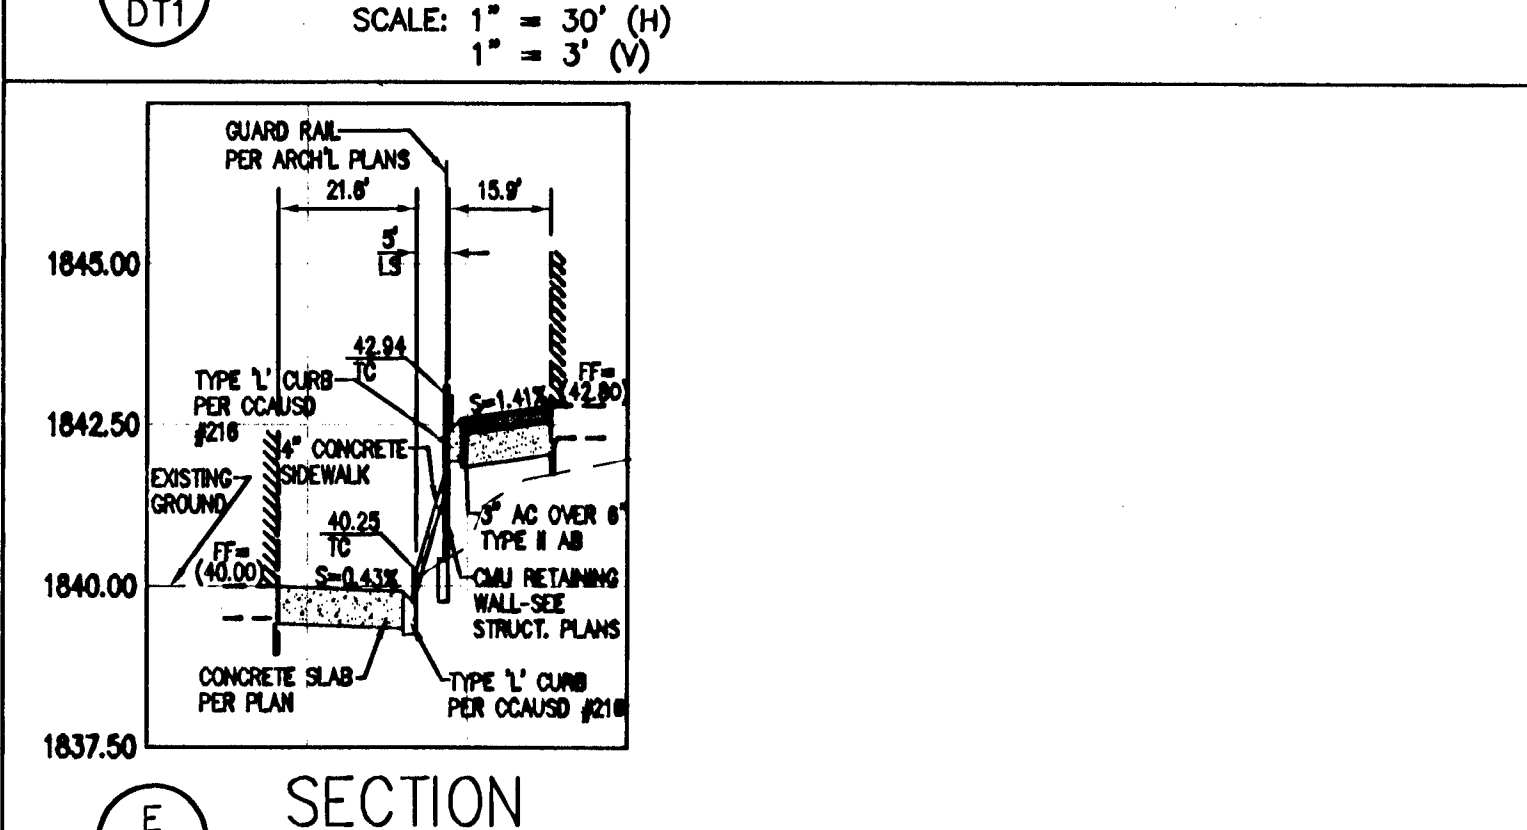
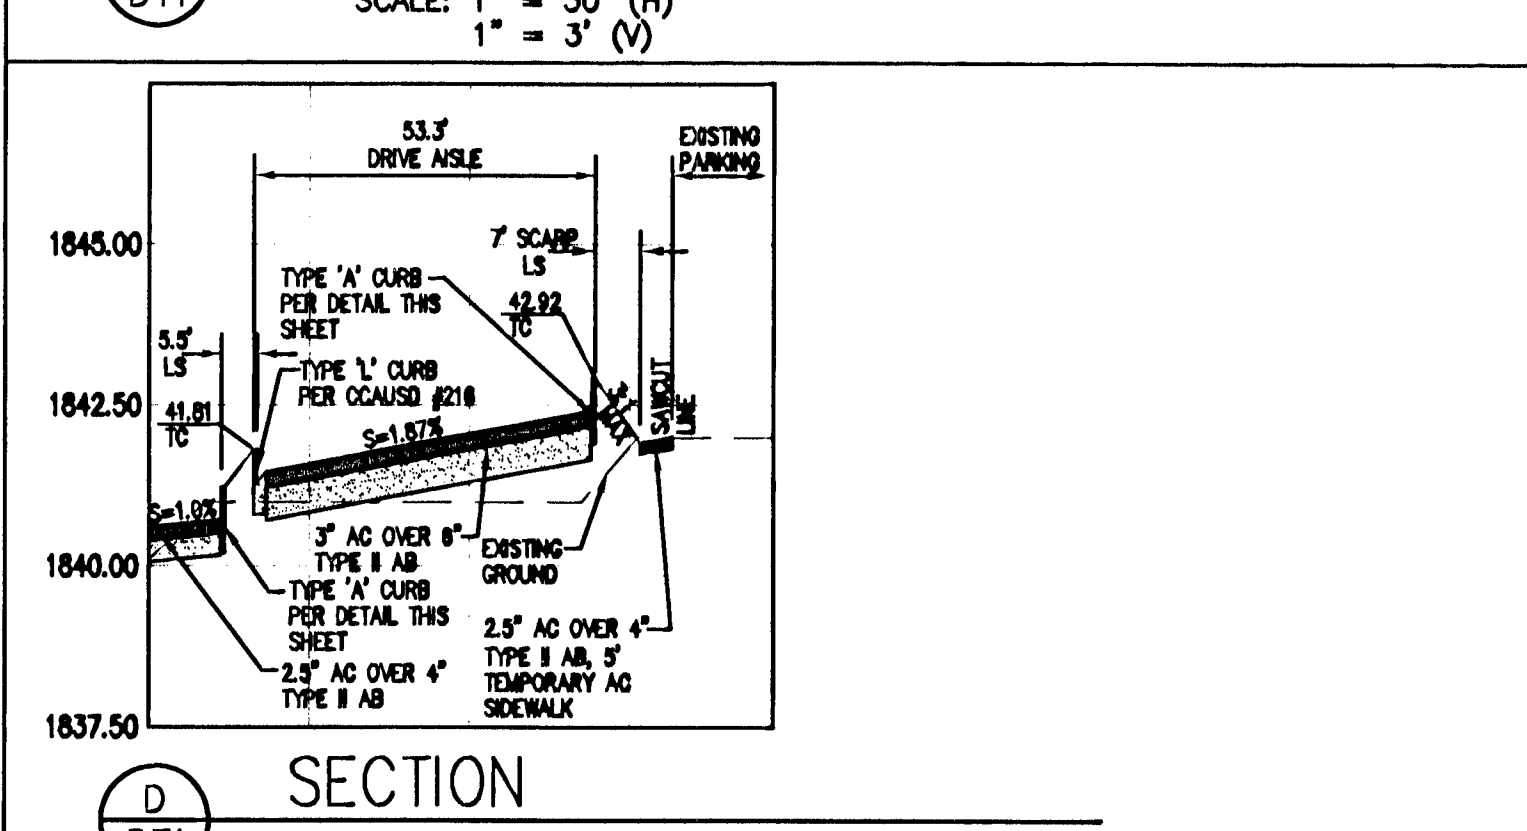
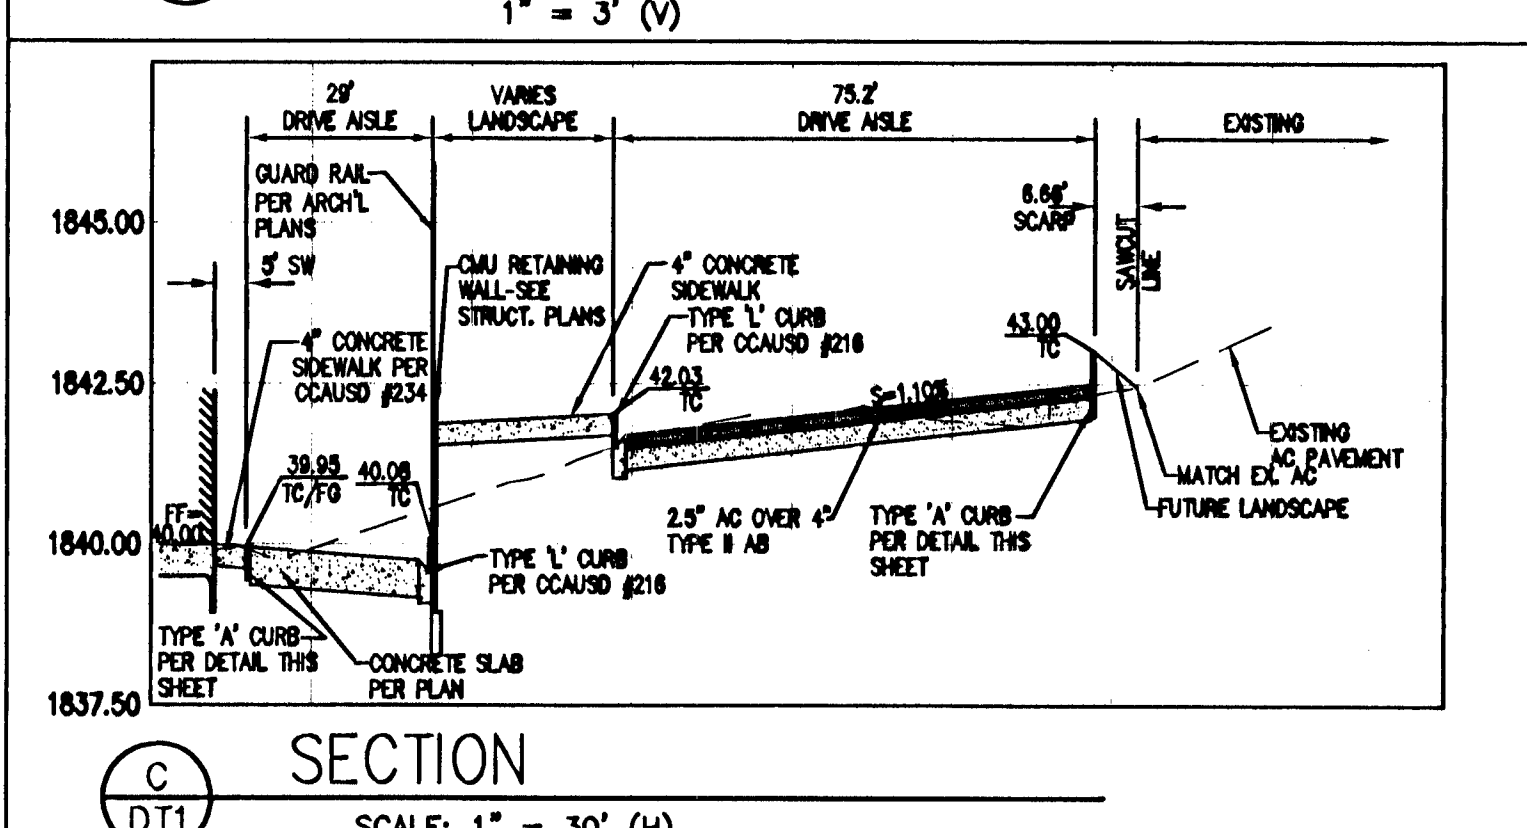
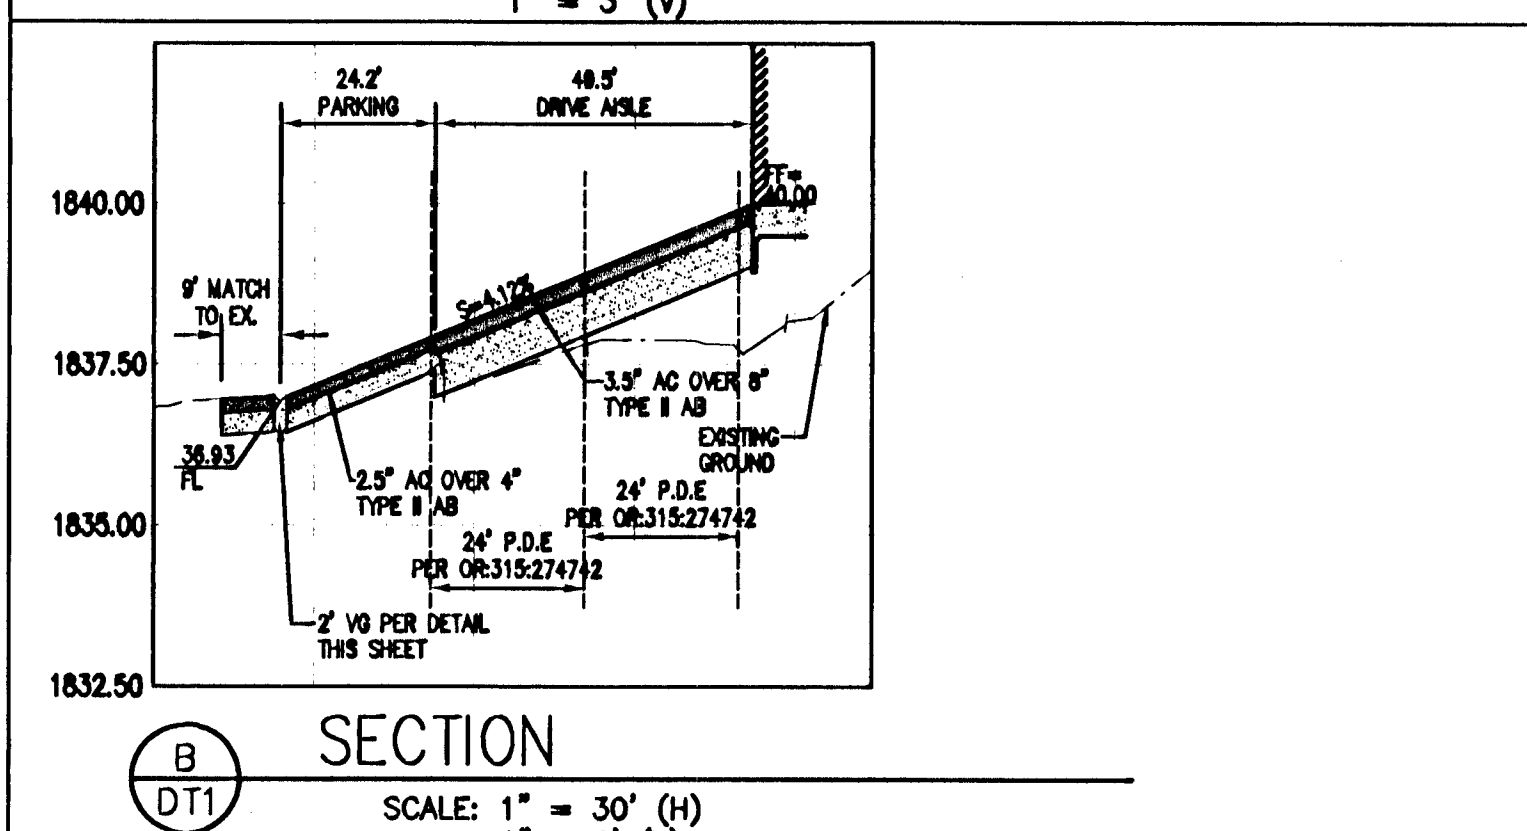
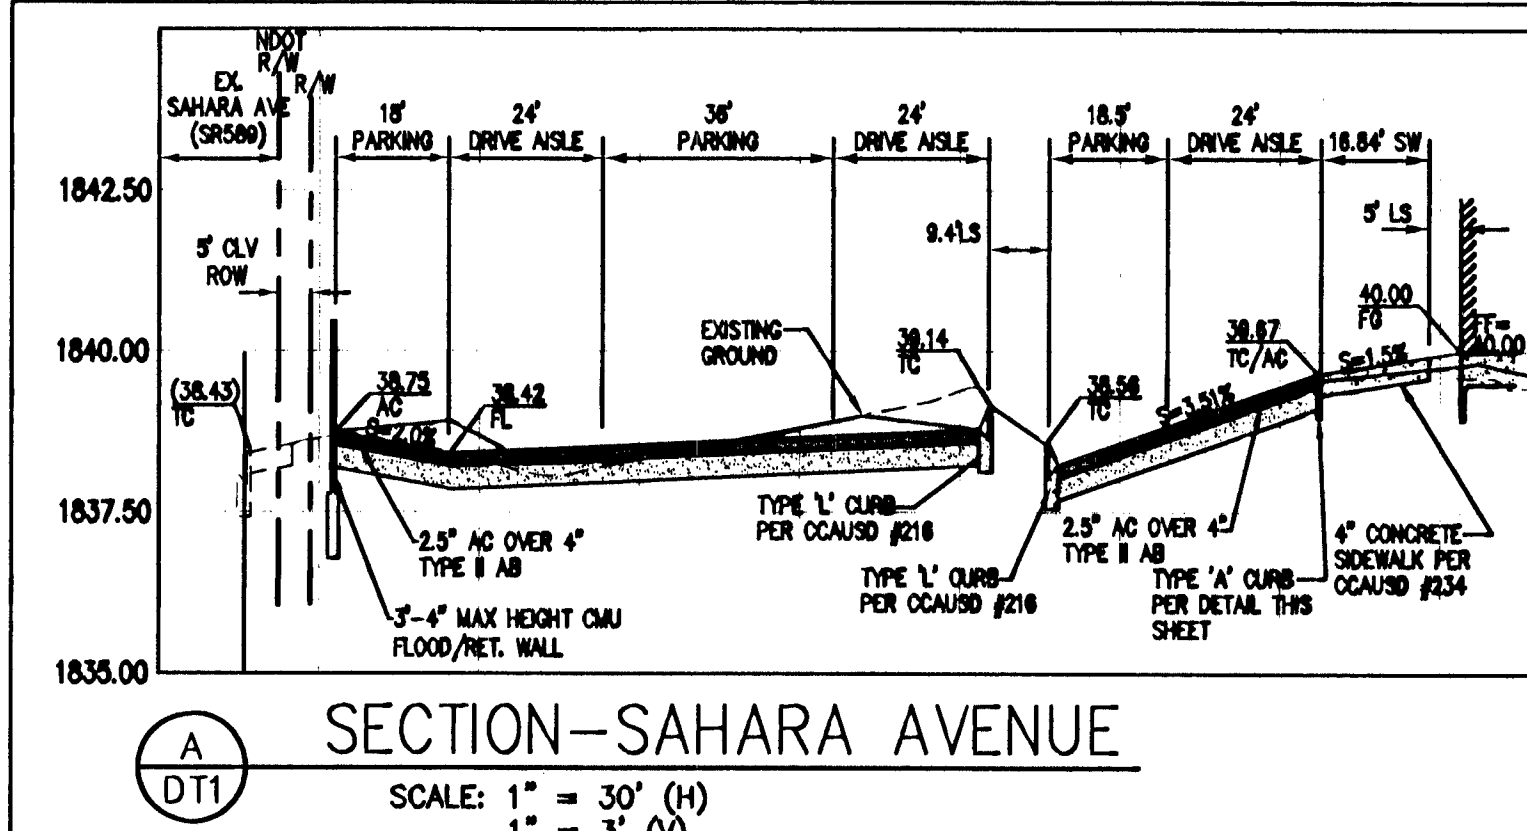


Service Building Addition
Construction Documents
3105 and 3120 East Sahara Ave
Las Vegas, Nevada 89104

APTUS
1200 South 4th Street
Suite 206
Las Vegas, Nevada 89104
P 702.839.1200
F 702.839.1213

APTUS PROJECT NO. 10.069
ARCHITECT

ENGINEER
PROFESSIONAL ENGINEER STATE OF NEVADA
CHRISTOPHER M. BROWN
Exp. 12/31/2010
CIVIL

NOTES

COPYRIGHT 2010 © BY APTUS

NO. DESCRIPTION DATE
ISSUED

TITLE
SECTIONS & DETAILS
H39923
107V5521-8AD
DRAWING NO. SHEET 12 OF 12

DTI