
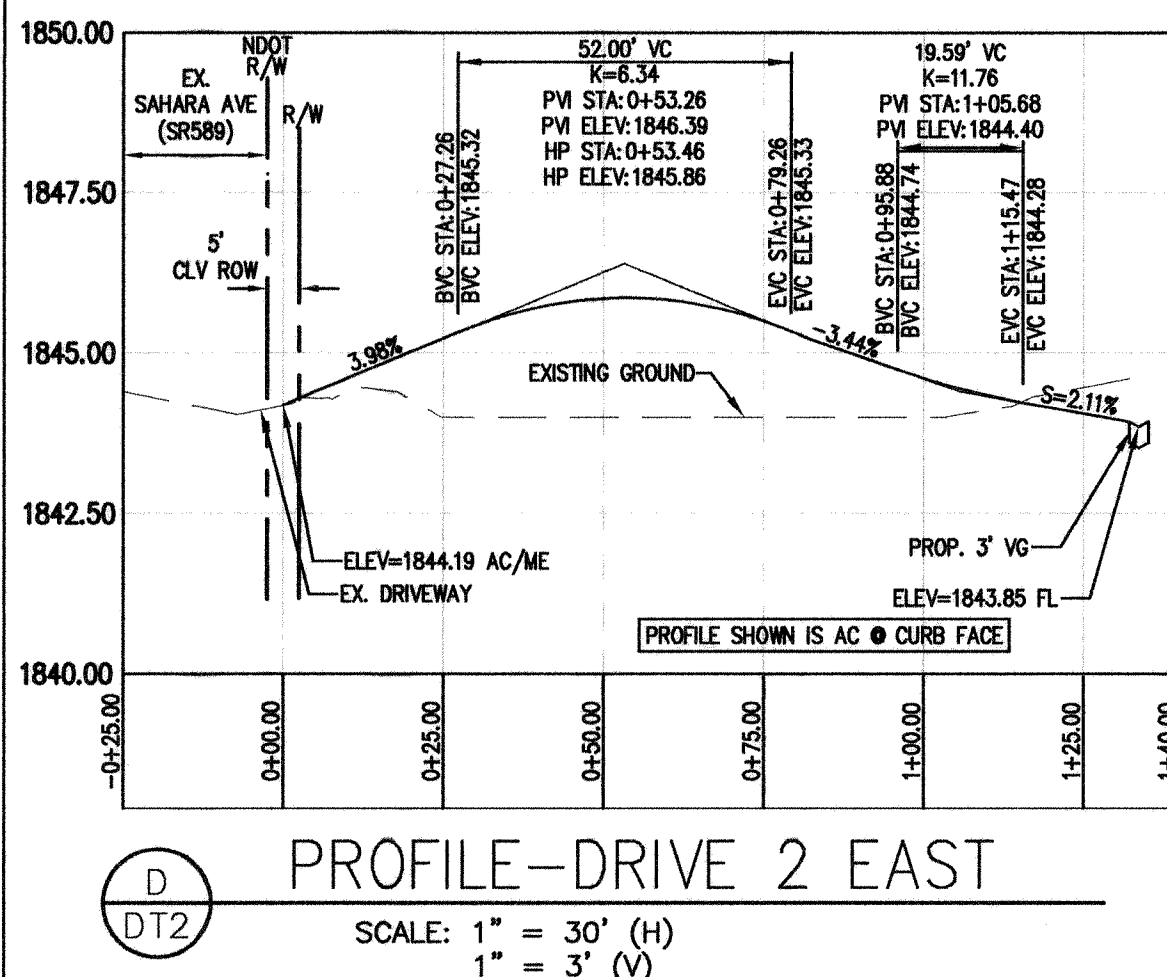
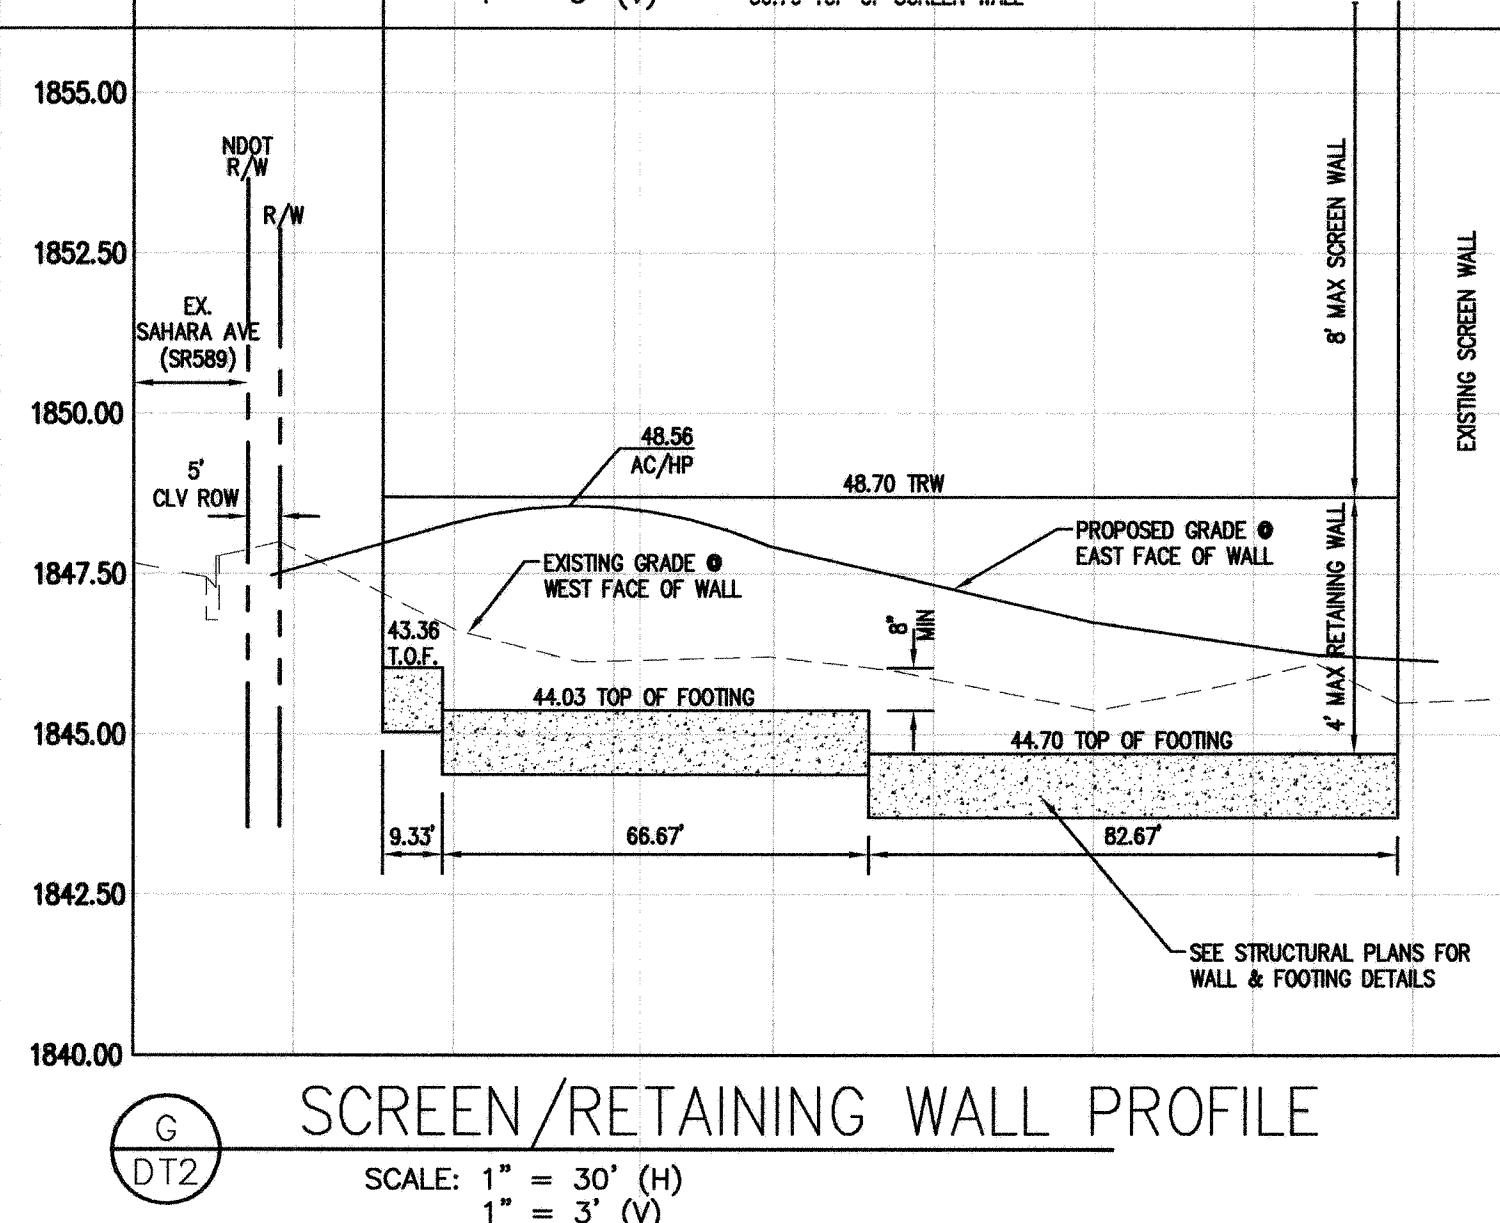
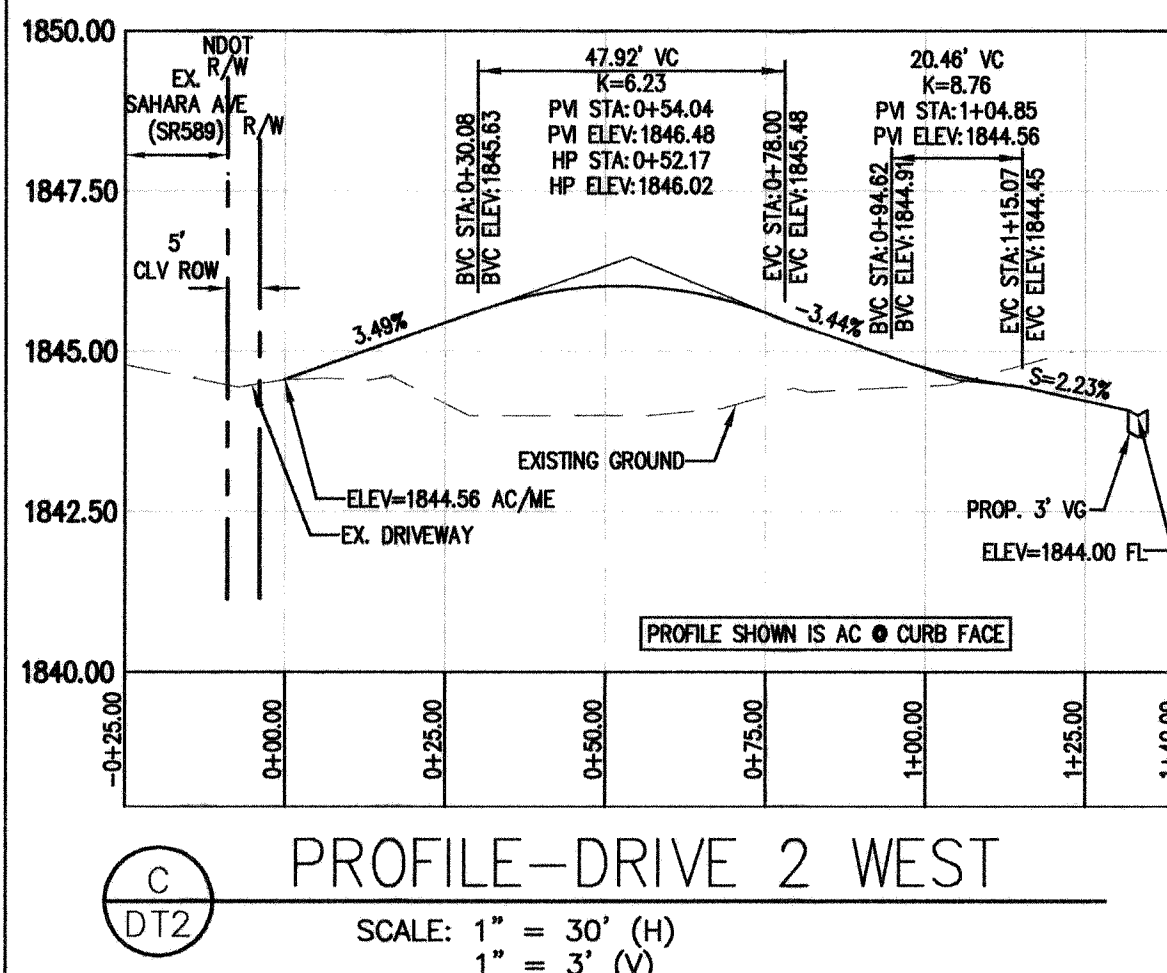
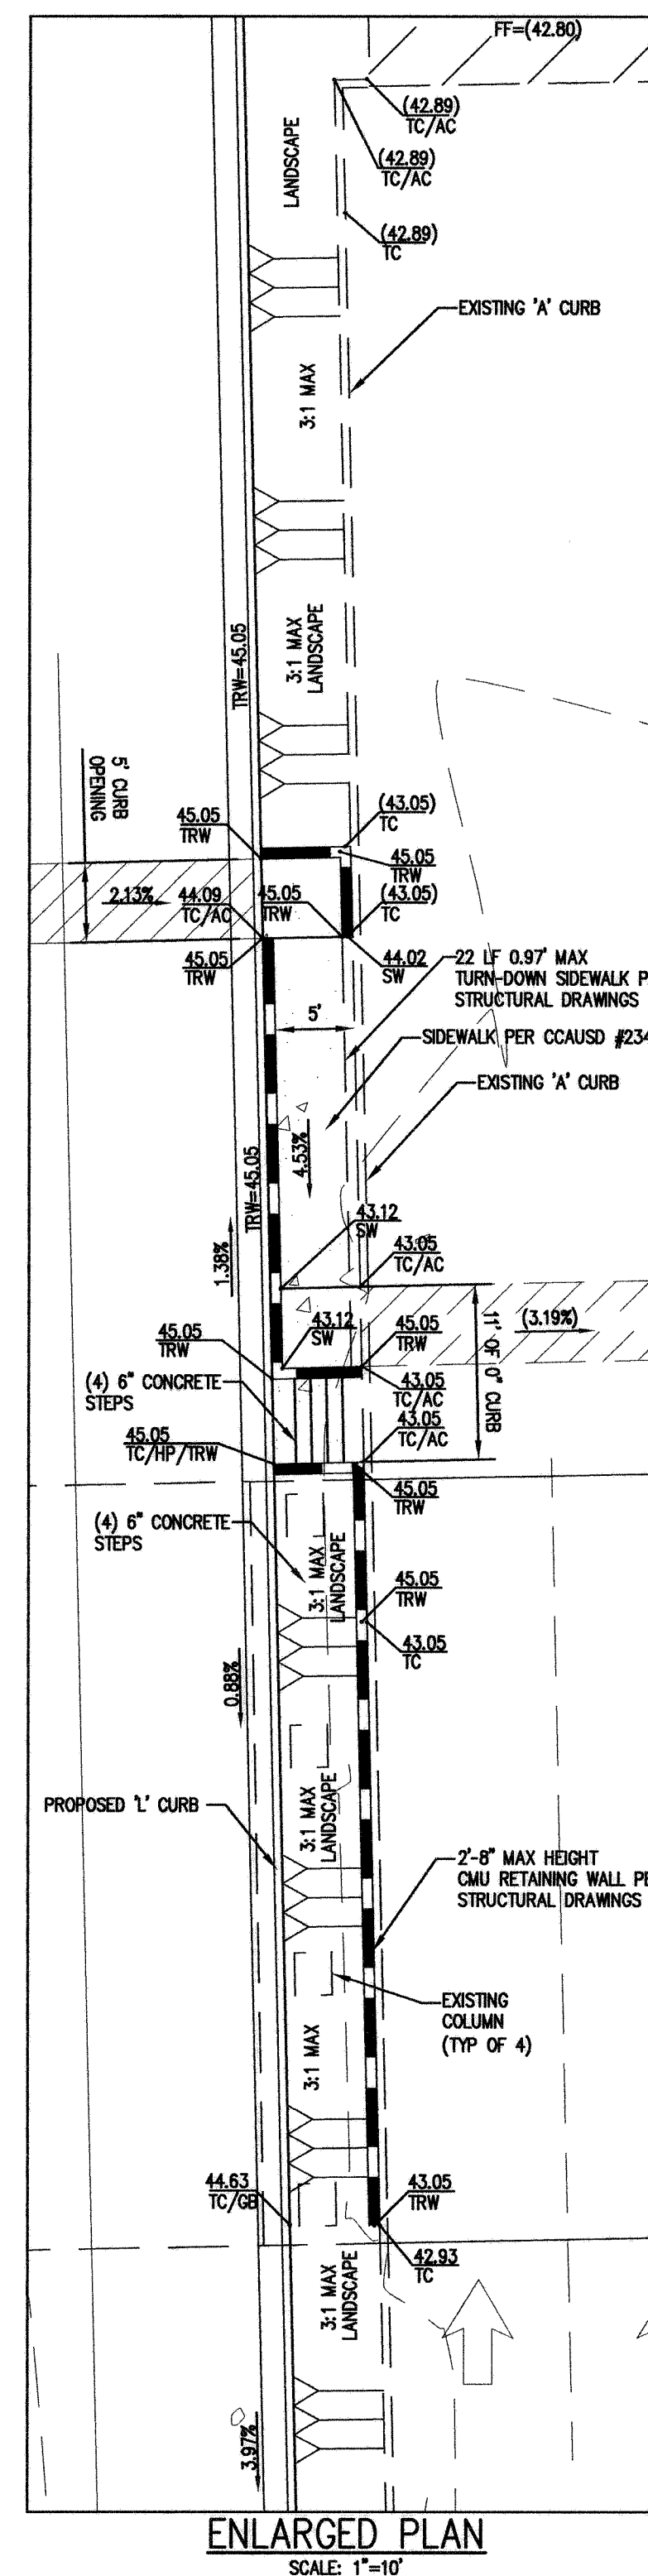
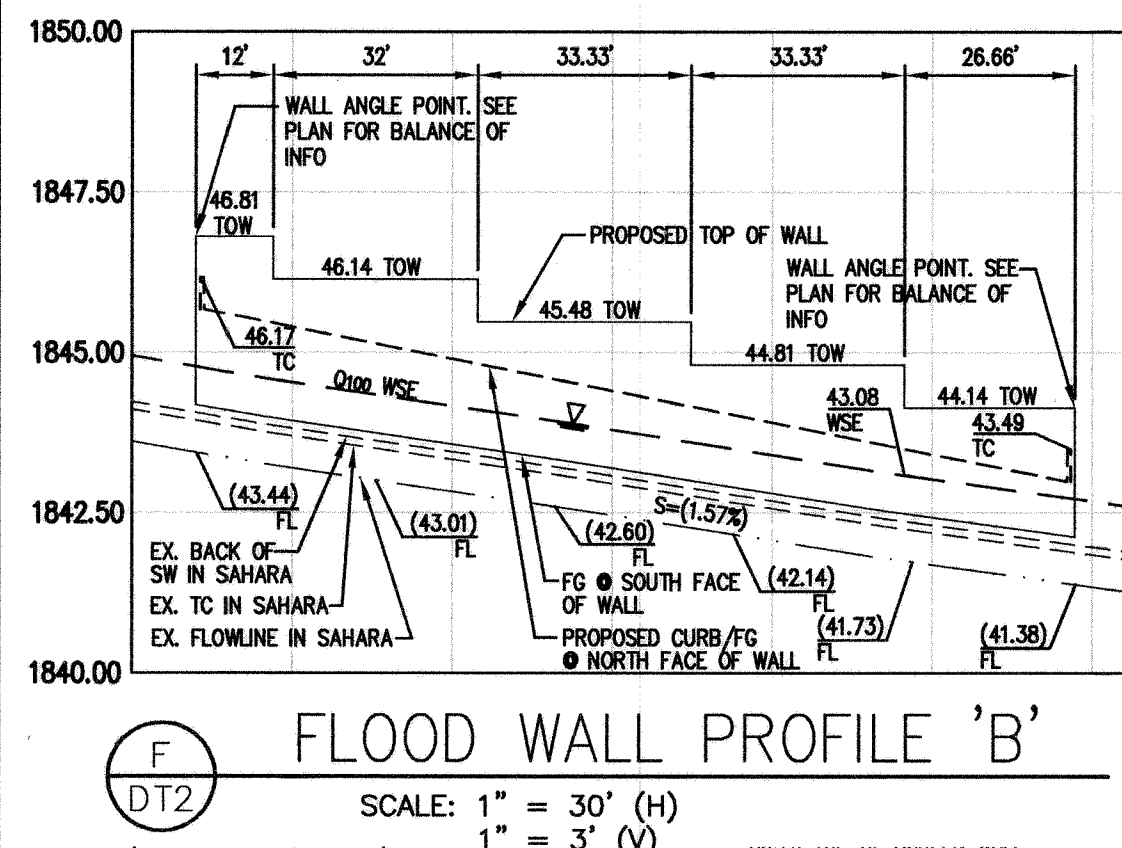
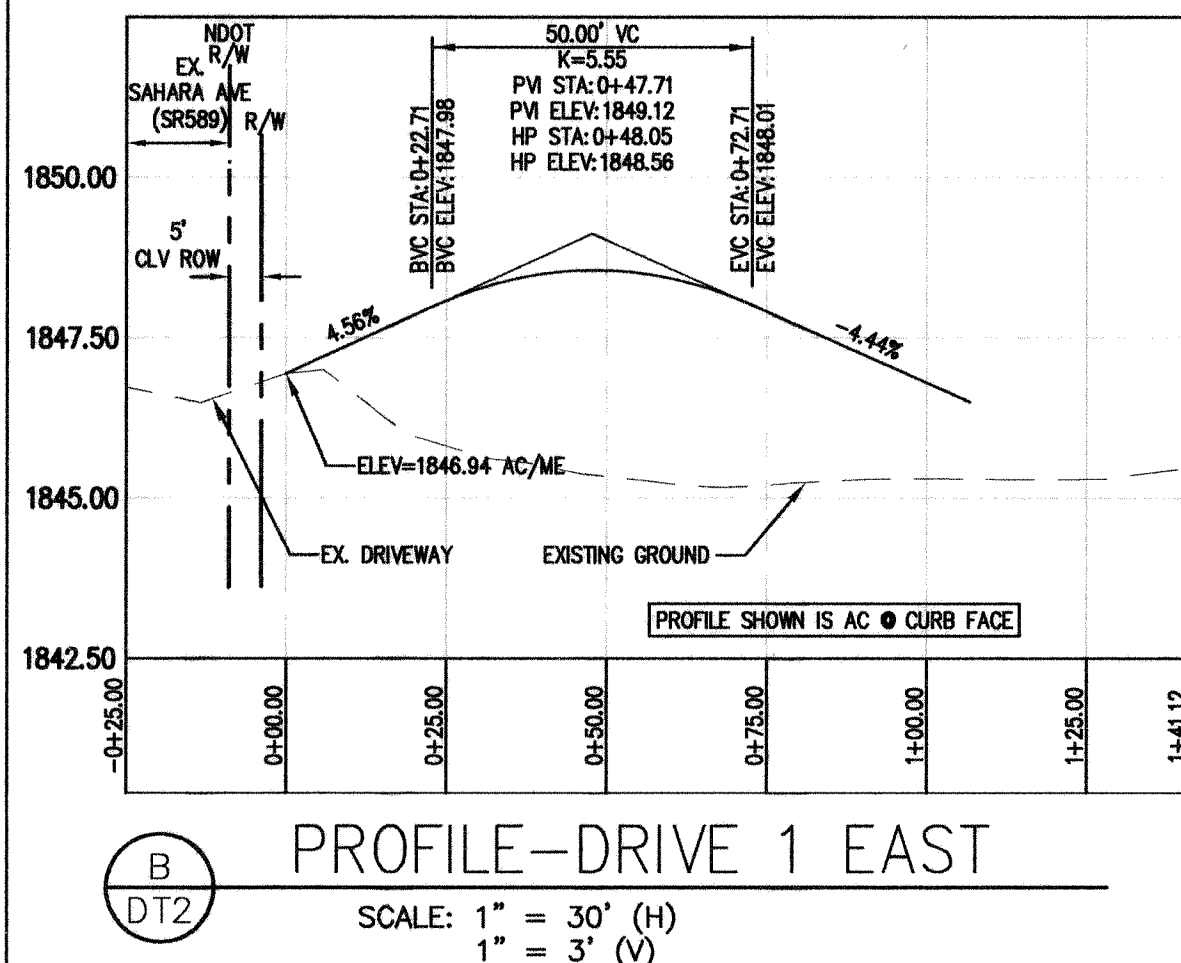
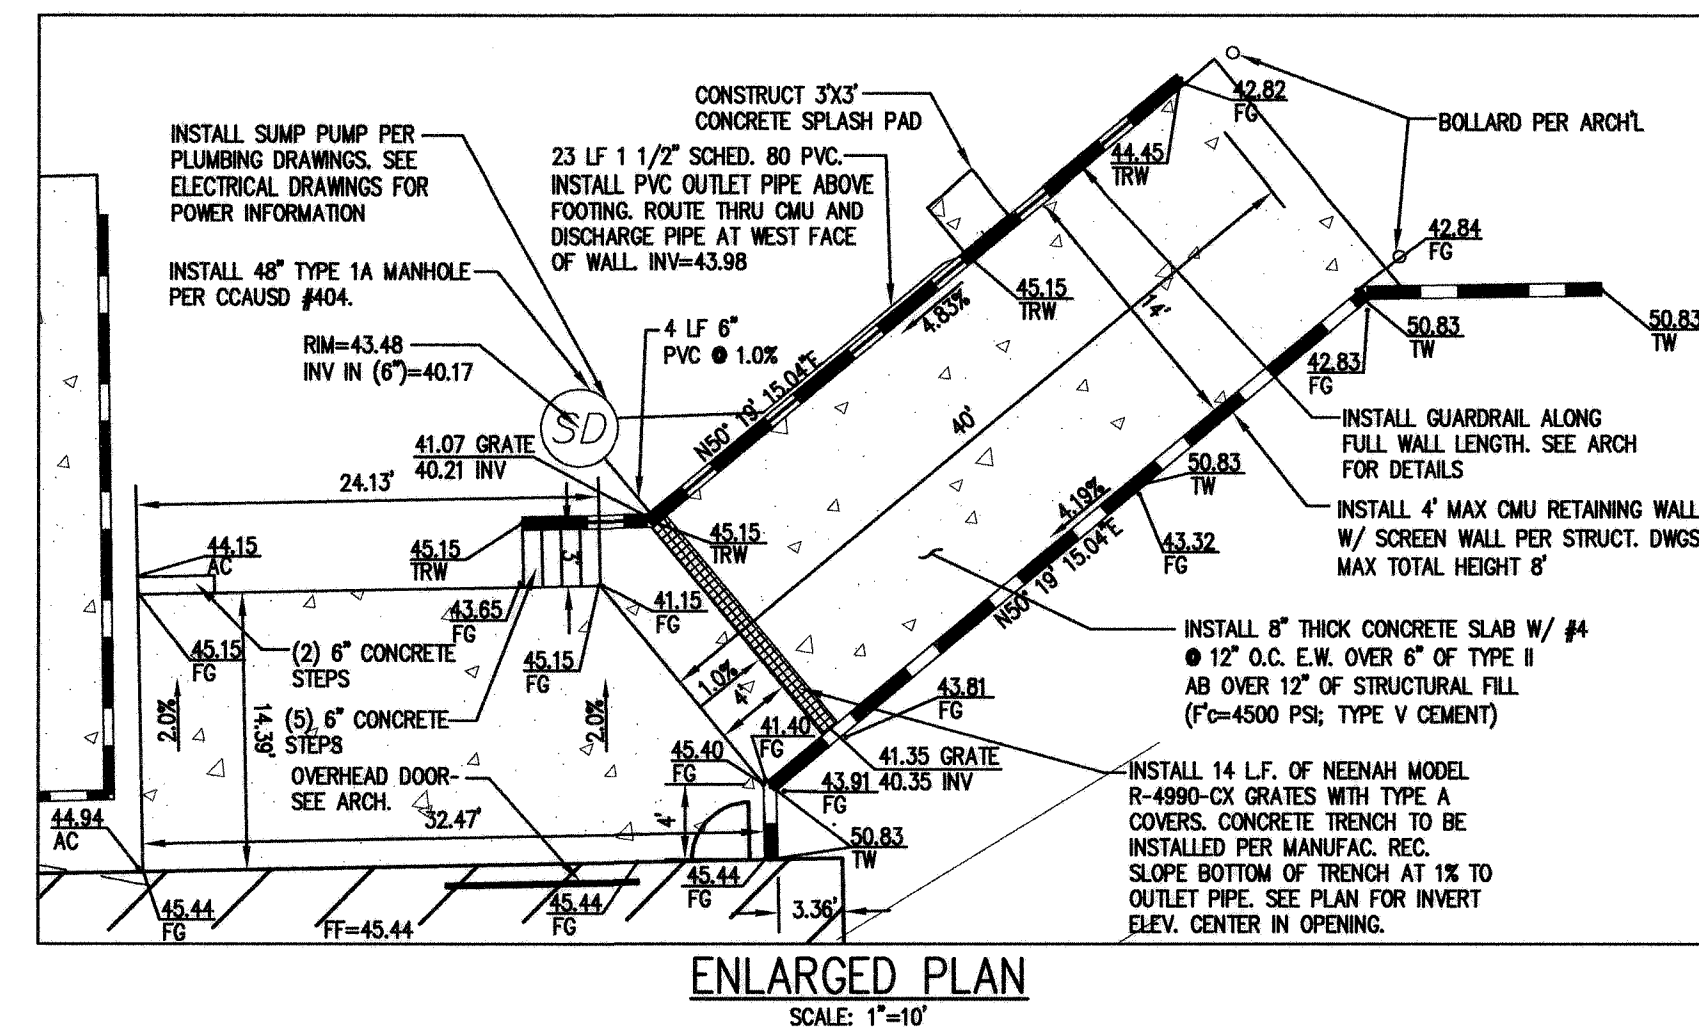
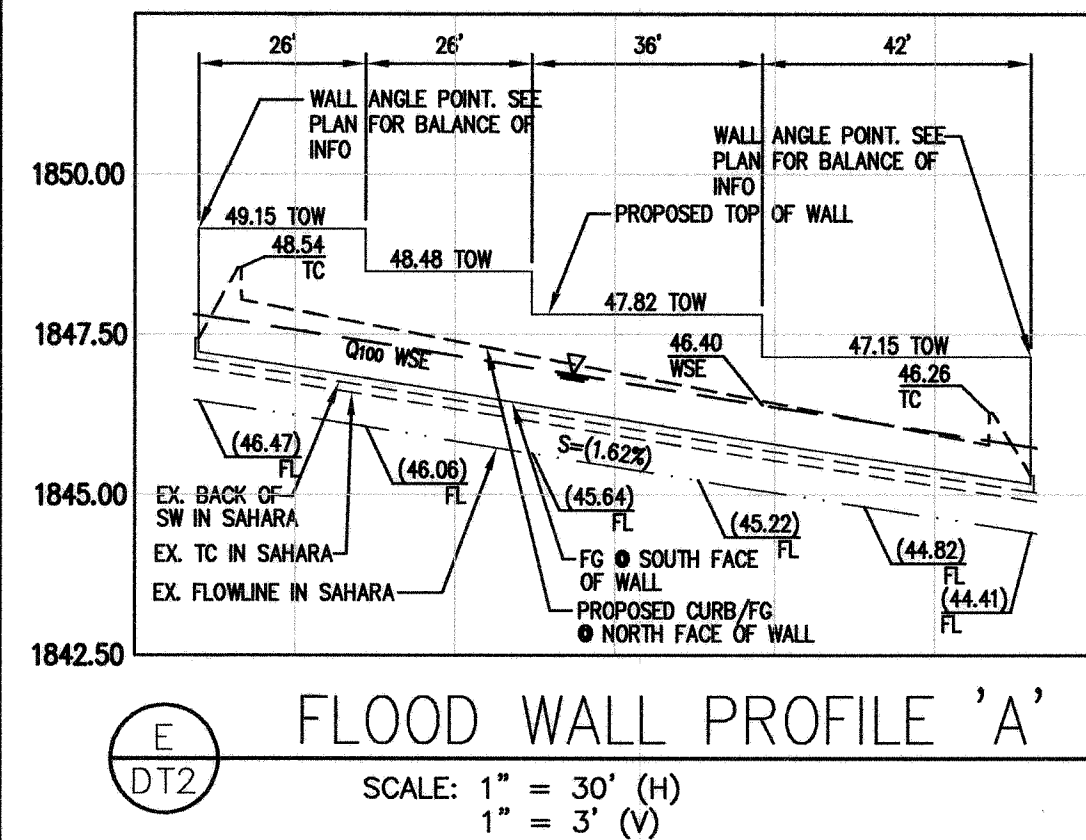


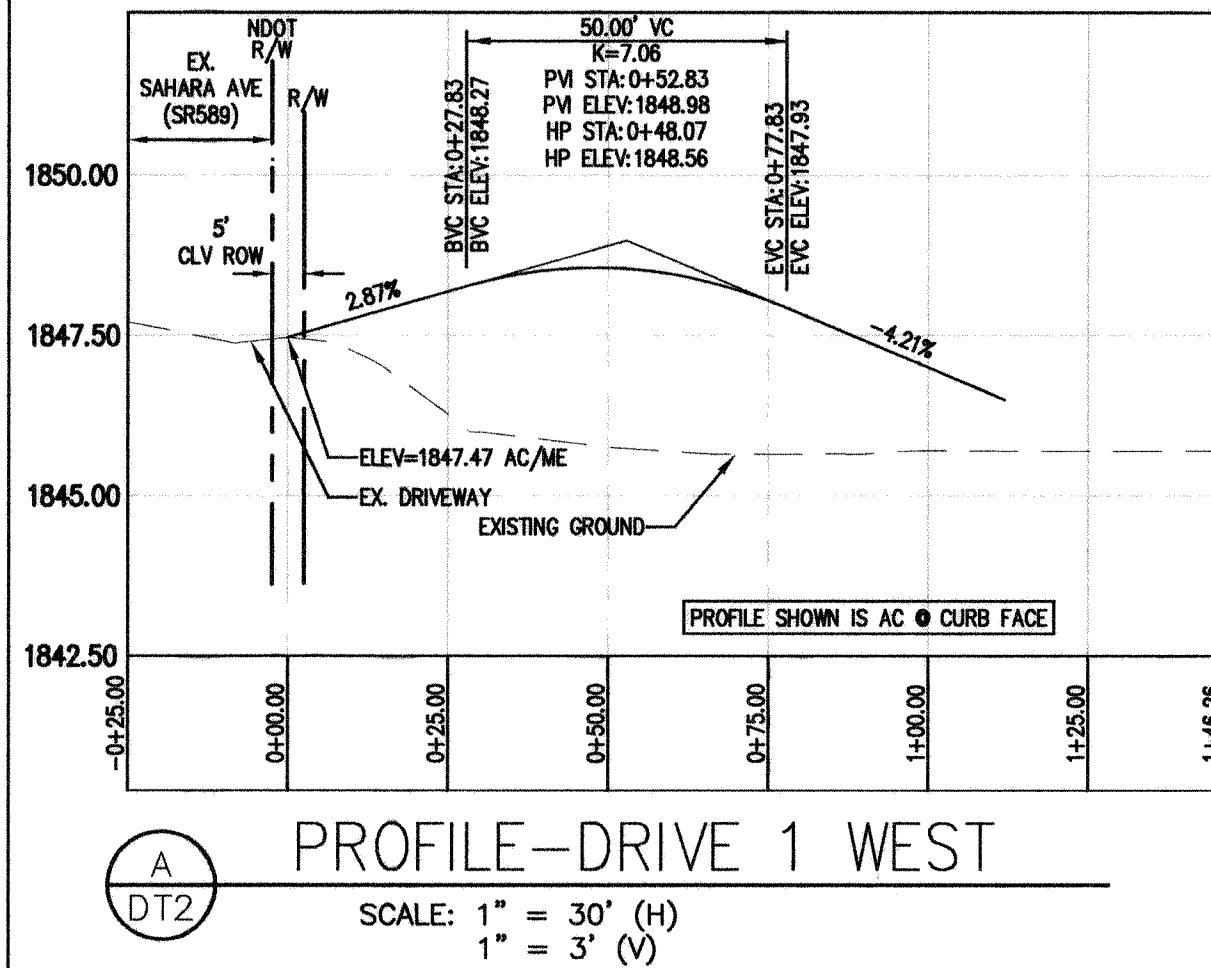

Chevrolet Showroom
Construction Documents
3100 East Sahara Avenue
Las Vegas, Nevada 89104

APTUS
1200 South 4th Street
Suite 206
Las Vegas, Nevada 89104
P 702.839.1200
F 702.839.1213

APTUS PROJECT NO. 10.069
ARCHITECT

ENGINEER



NOTES

COPYRIGHT 2011 © BY APTUS

NO. DESCRIPTION DATE

ISSUED

TITLE
PROFILES & DETAILS

107V5521-S40
DRAWING NO.

DT2
SHEET 13 OF 14