
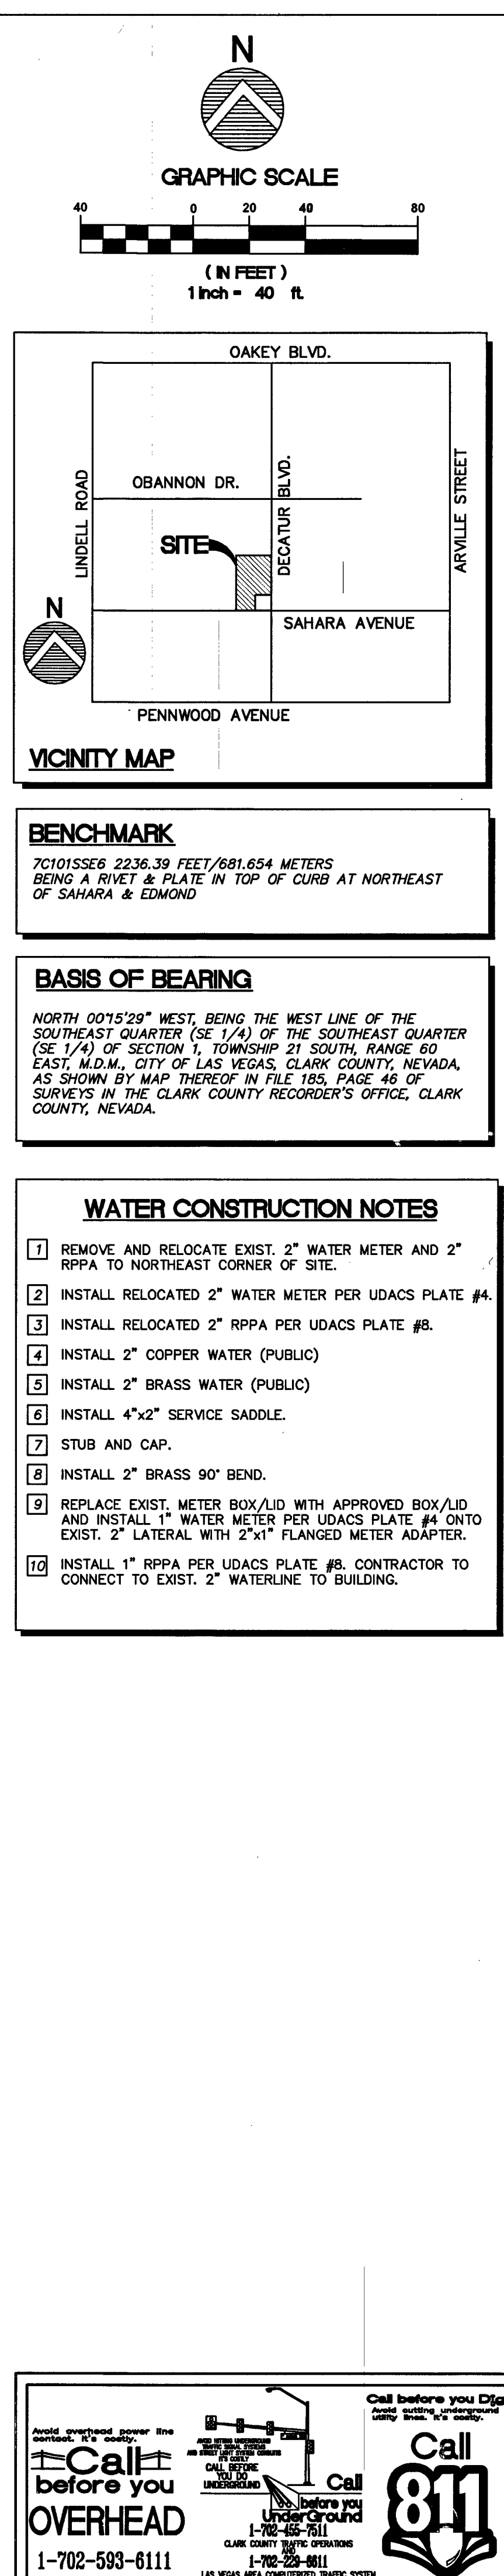


LEGEND		
DESCRIPTION	EXISTING	PROPOSED
UTILITIES		
B.O. VALVE		
FIRE HYDRANTS		
CLEAN OUT		
GATE VALVE		
METER		
REDUCER		
CAP		
11.25' ELBOW		
22.5' ELBOW		
45' ELBOW		
90' ELBOW		
CROSS		
TEE		
MANHOLES		
ELECTRICAL		
SANITARY SEWER		
STORM DRAIN		
TELEPHONE		
STREET LIGHTS		
100W HPS SLT.		
150W HPS SLT.		
200W HPS SLT.		
250W HPS SLT.		
400W HPS SLT.		
GRADING		
SPOT ELEV.	(12.34) TC	12.34 TC
SLOPE	(1.23%)	1.23%
5' CONT.	(2005)	2005
1' CONT.	(2007)	2007
SITE		
SIGN		
"L" CURB		
"A" CURB		
EDGE OF PWMT.		
WALL		
LINE TYPES		
CL OR SECTION LINE		
PROPERTY LINE		
RIGHT OF WAY LINE		
EASEMENT LINE		
SAWCUT LINE		
FLOW LINE		
SHADES		
HEAVY AC PAVEMENT		
LIGHT AC PAVEMENT		
CONCRETE PAVEMENT		

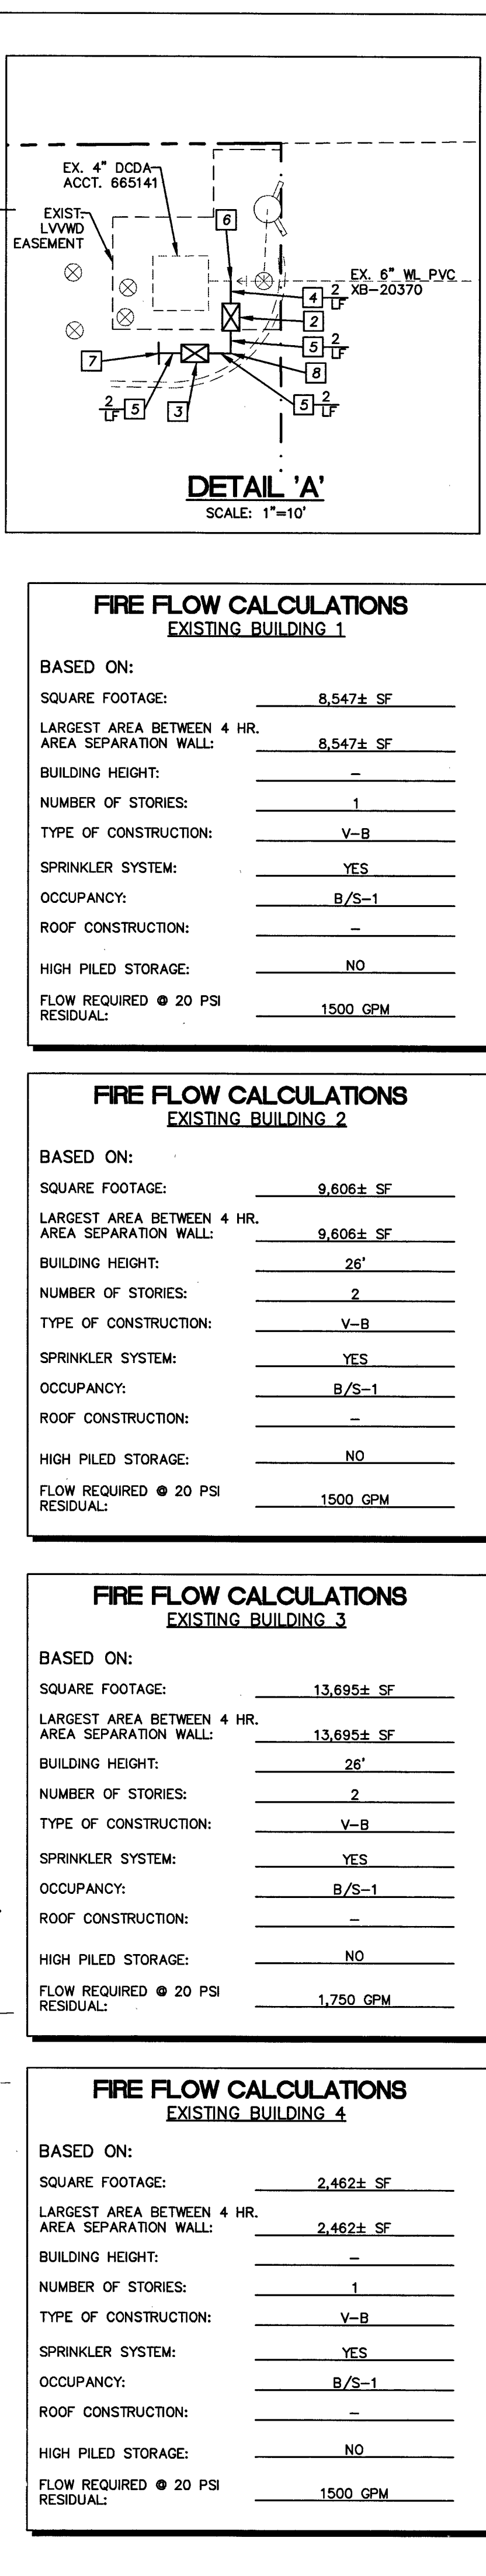

UTILITY PLAN

SHEET # C3

3 OF 3

PROJ. No. 116-15036-00

DATE 11/1/03

PROJ. MGR. J.E.J.

REVISIONS: Δ

AND

ENGR. CHK. J.E.J.

PROFESSIONAL ENGINEER

W. JORDIAN

Exp: 6/30/17

CIVIL

No. 13816

STATE OF NEW YORK

02/03/16

PRINTS REQUIRE ENGINEER'S SEAL AND SIGN FOR PROOF OF VALIDITY

