

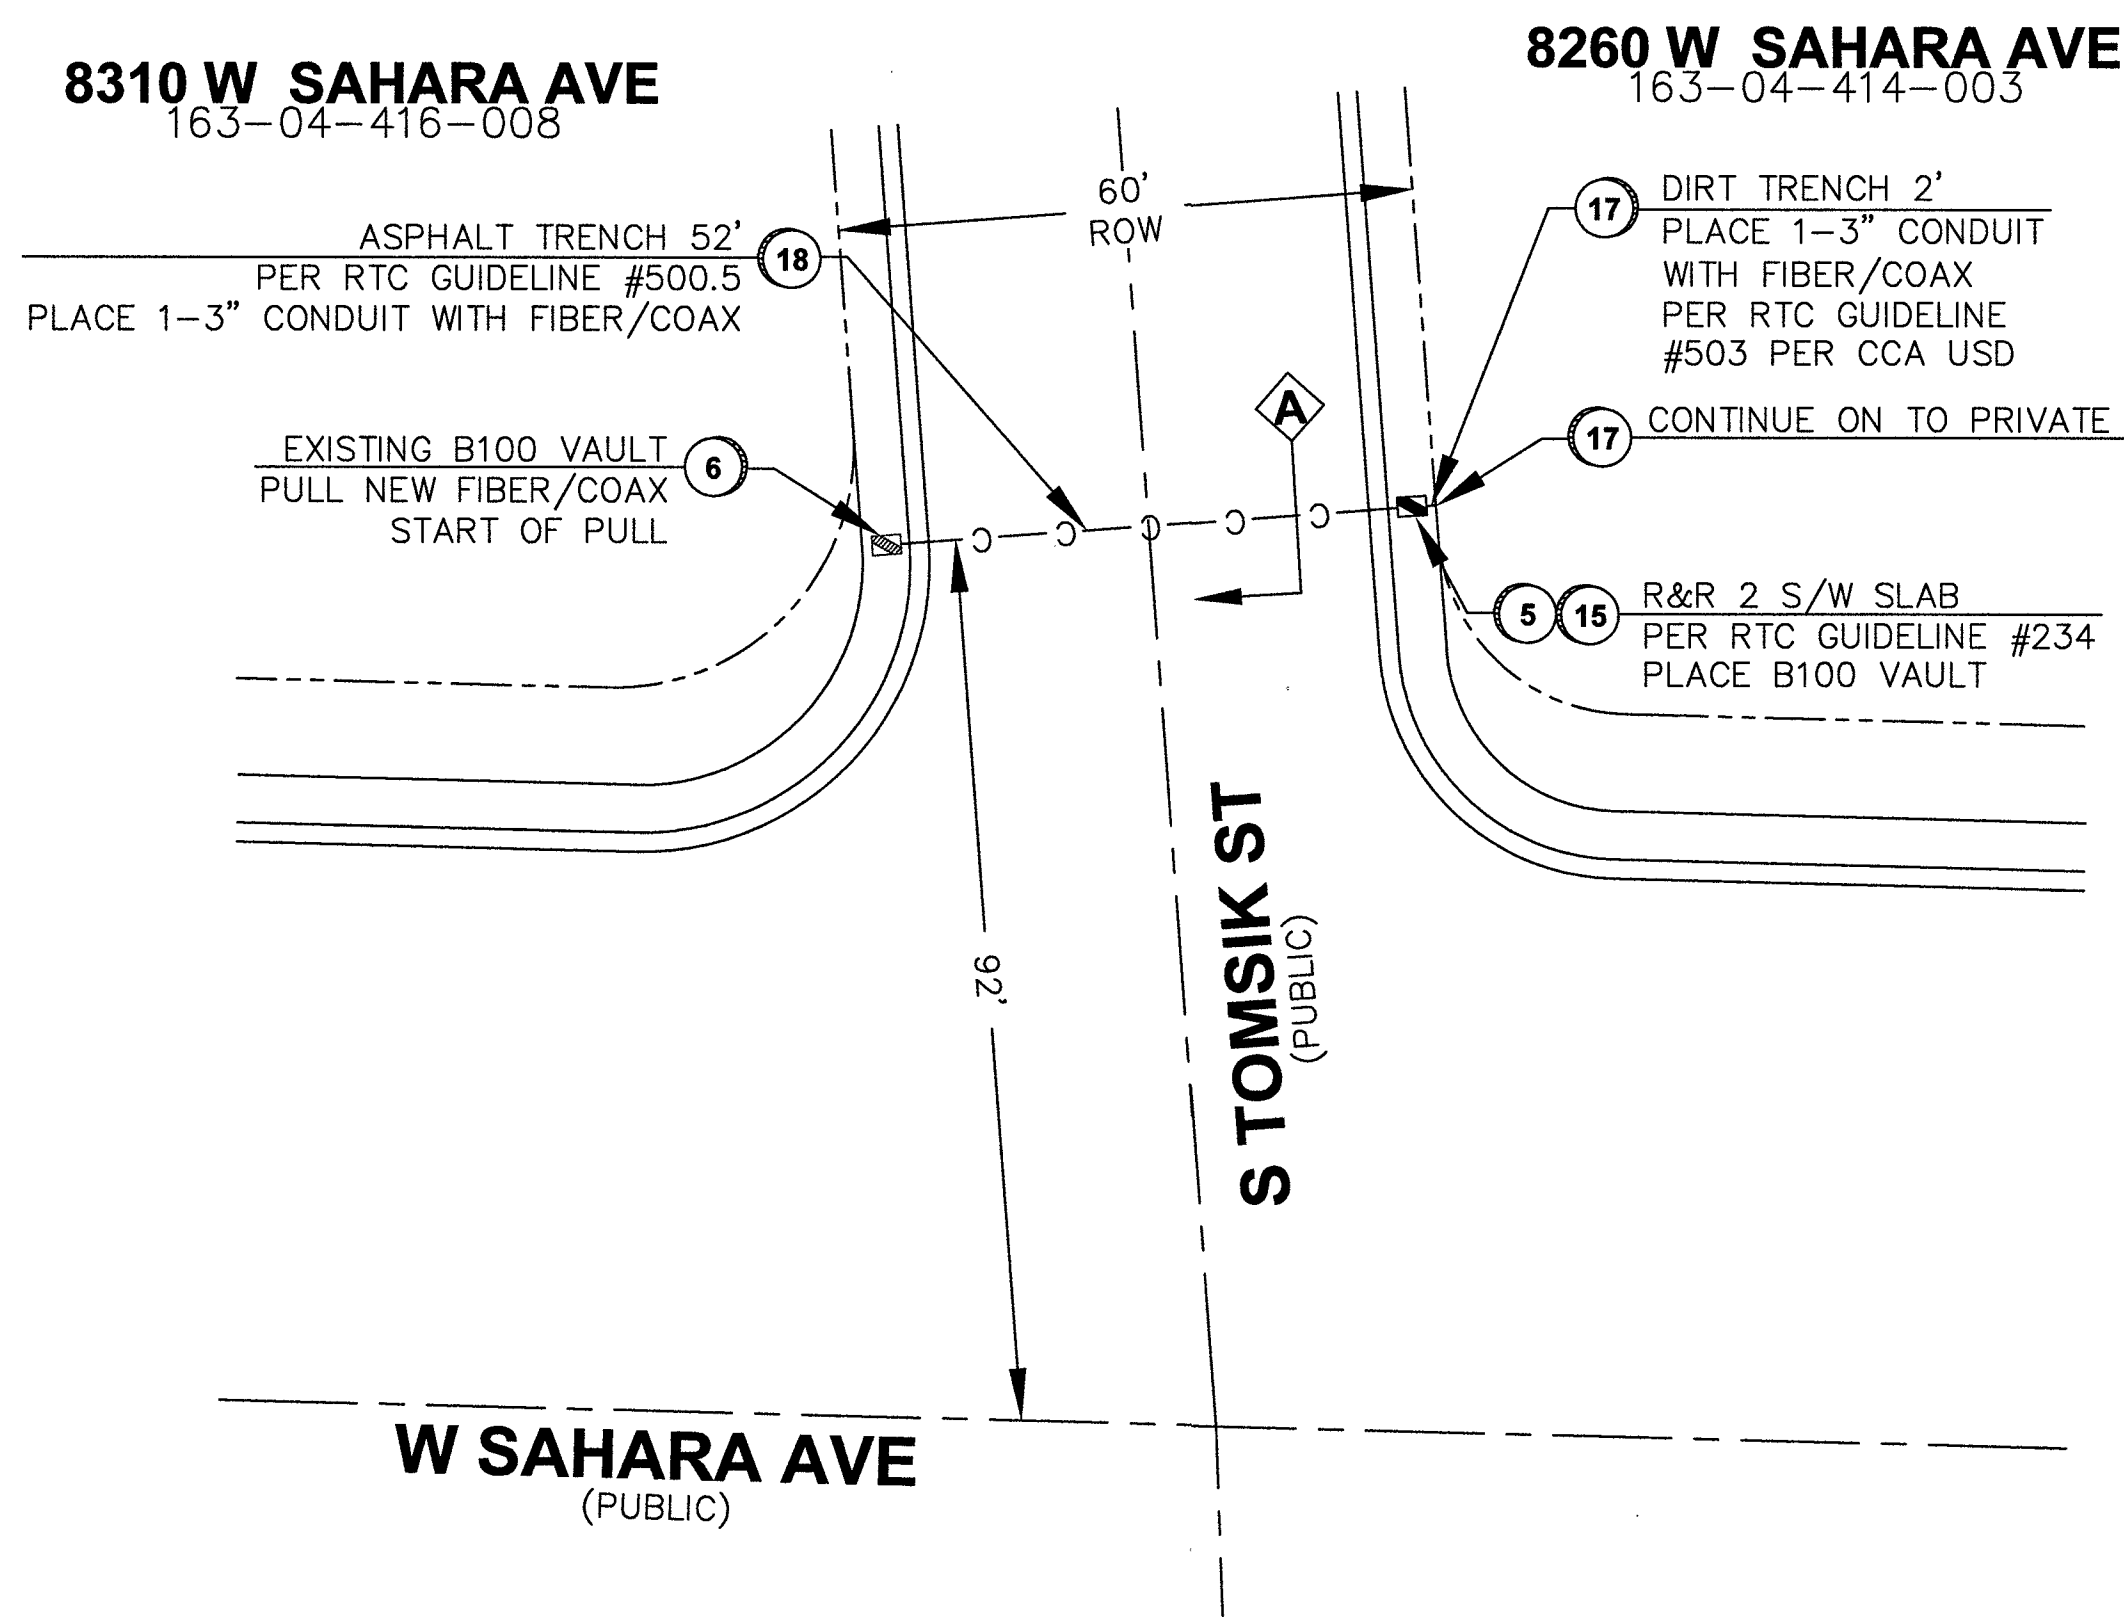


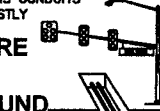

DISCLAIMER NOTE	
UTILITY LOCATIONS SHOWN HEREON ARE APPROXIMATE ONLY. IT SHALL BE THE CONTRACTOR'S RESPONSIBILITY TO DETERMINE THE EXACT HORIZONTAL AND VERTICAL LOCATION OF ALL EXISTING UNDERGROUND OVERHEAD UTILITIES PRIOR TO COMMENCING CONSTRUCTION. NO REPRESENTATION IS MADE THAT ALL EXISTING UTILITIES ARE SHOWN ON THE ENGINEERING ASSUMES NO RESPONSIBILITY FOR UTILITIES NOT SHOWN OR UTILITIES NOT SHOWN IN THEIR PROPER LOCATIONS.	
AVOID CUTTING UNDERGROUND UTILITIES LINES. ITS COSTLY. CALL 811 	
BEFORE YOU DIG OR 1-800-227-2600 UNDERGROUND SERVICE (USA)	
TOTAL BORE 0' TOTAL DIRT TRENCH 1' TOTAL ASPHALT TRENCH 52' TOTAL TRENCH 53'	AVOID HITTING UNDERGROUND TRAFFIC SIGNAL SYSTEMS AND BURIED AND EXPOSED CABLES CALL BEFORE YOU UNDERGROUND  BEFORE YOU UNDERGROUND 1-702-455-7511 CLARK COUNTY TRAFFIC OPERATIONS AND 1-702-432-5300 LAS VEGAS AREA COMPUTERIZED SYSTEM
AVOID CUTTING UNDERGROUND POWER LINE CONTACT CALL BEFORE YOU OVERHEAD 1-702-227-2929 NEVADA POWER ENVIRONMENT AND SAFETY SERVICE DEPARTMENT	
TOTAL S/W PANELS 2 TOTAL LINEAR FOOTAGE 10'	

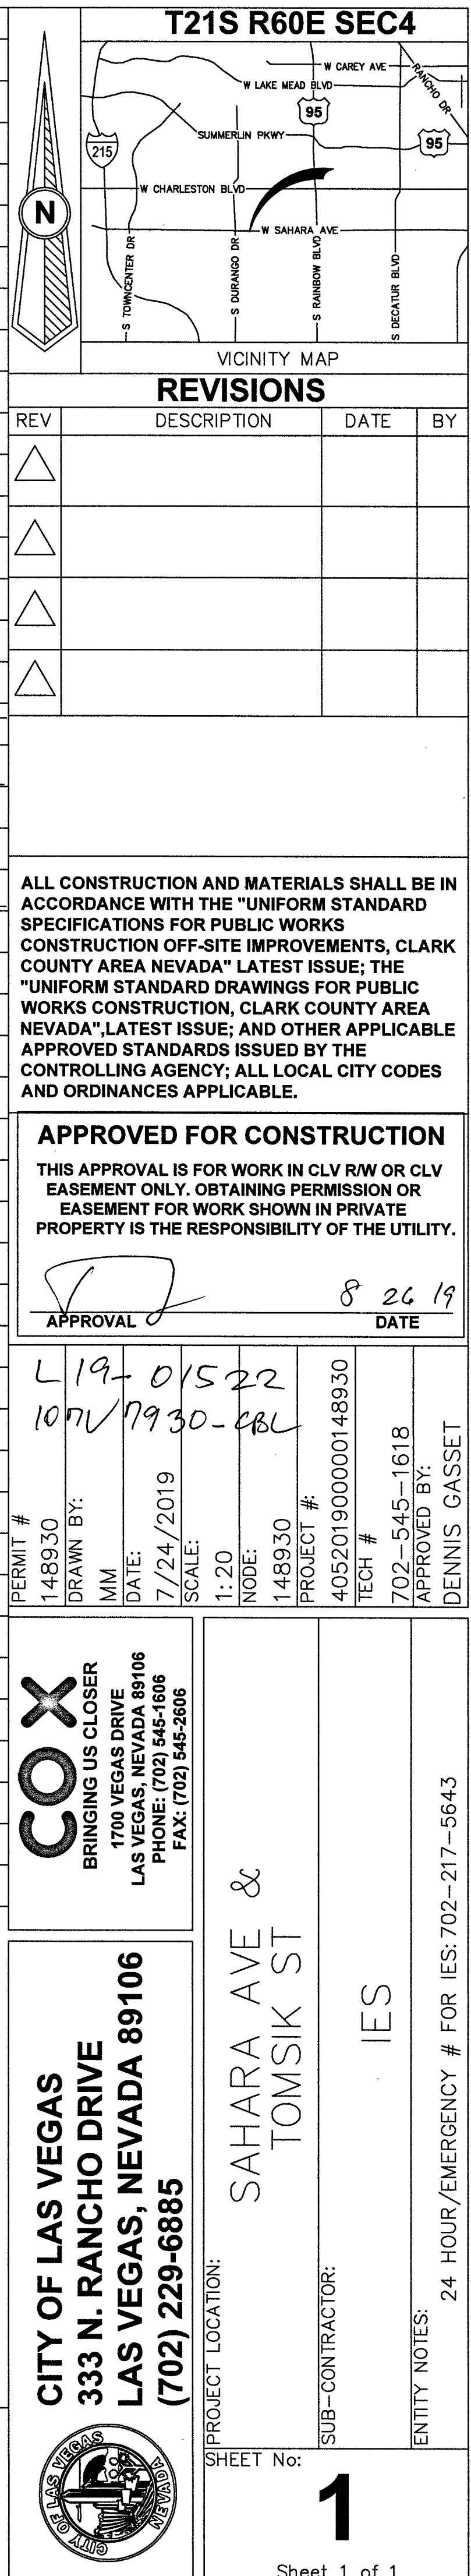

7/29/19
L19-01522
trueNet# 14370