


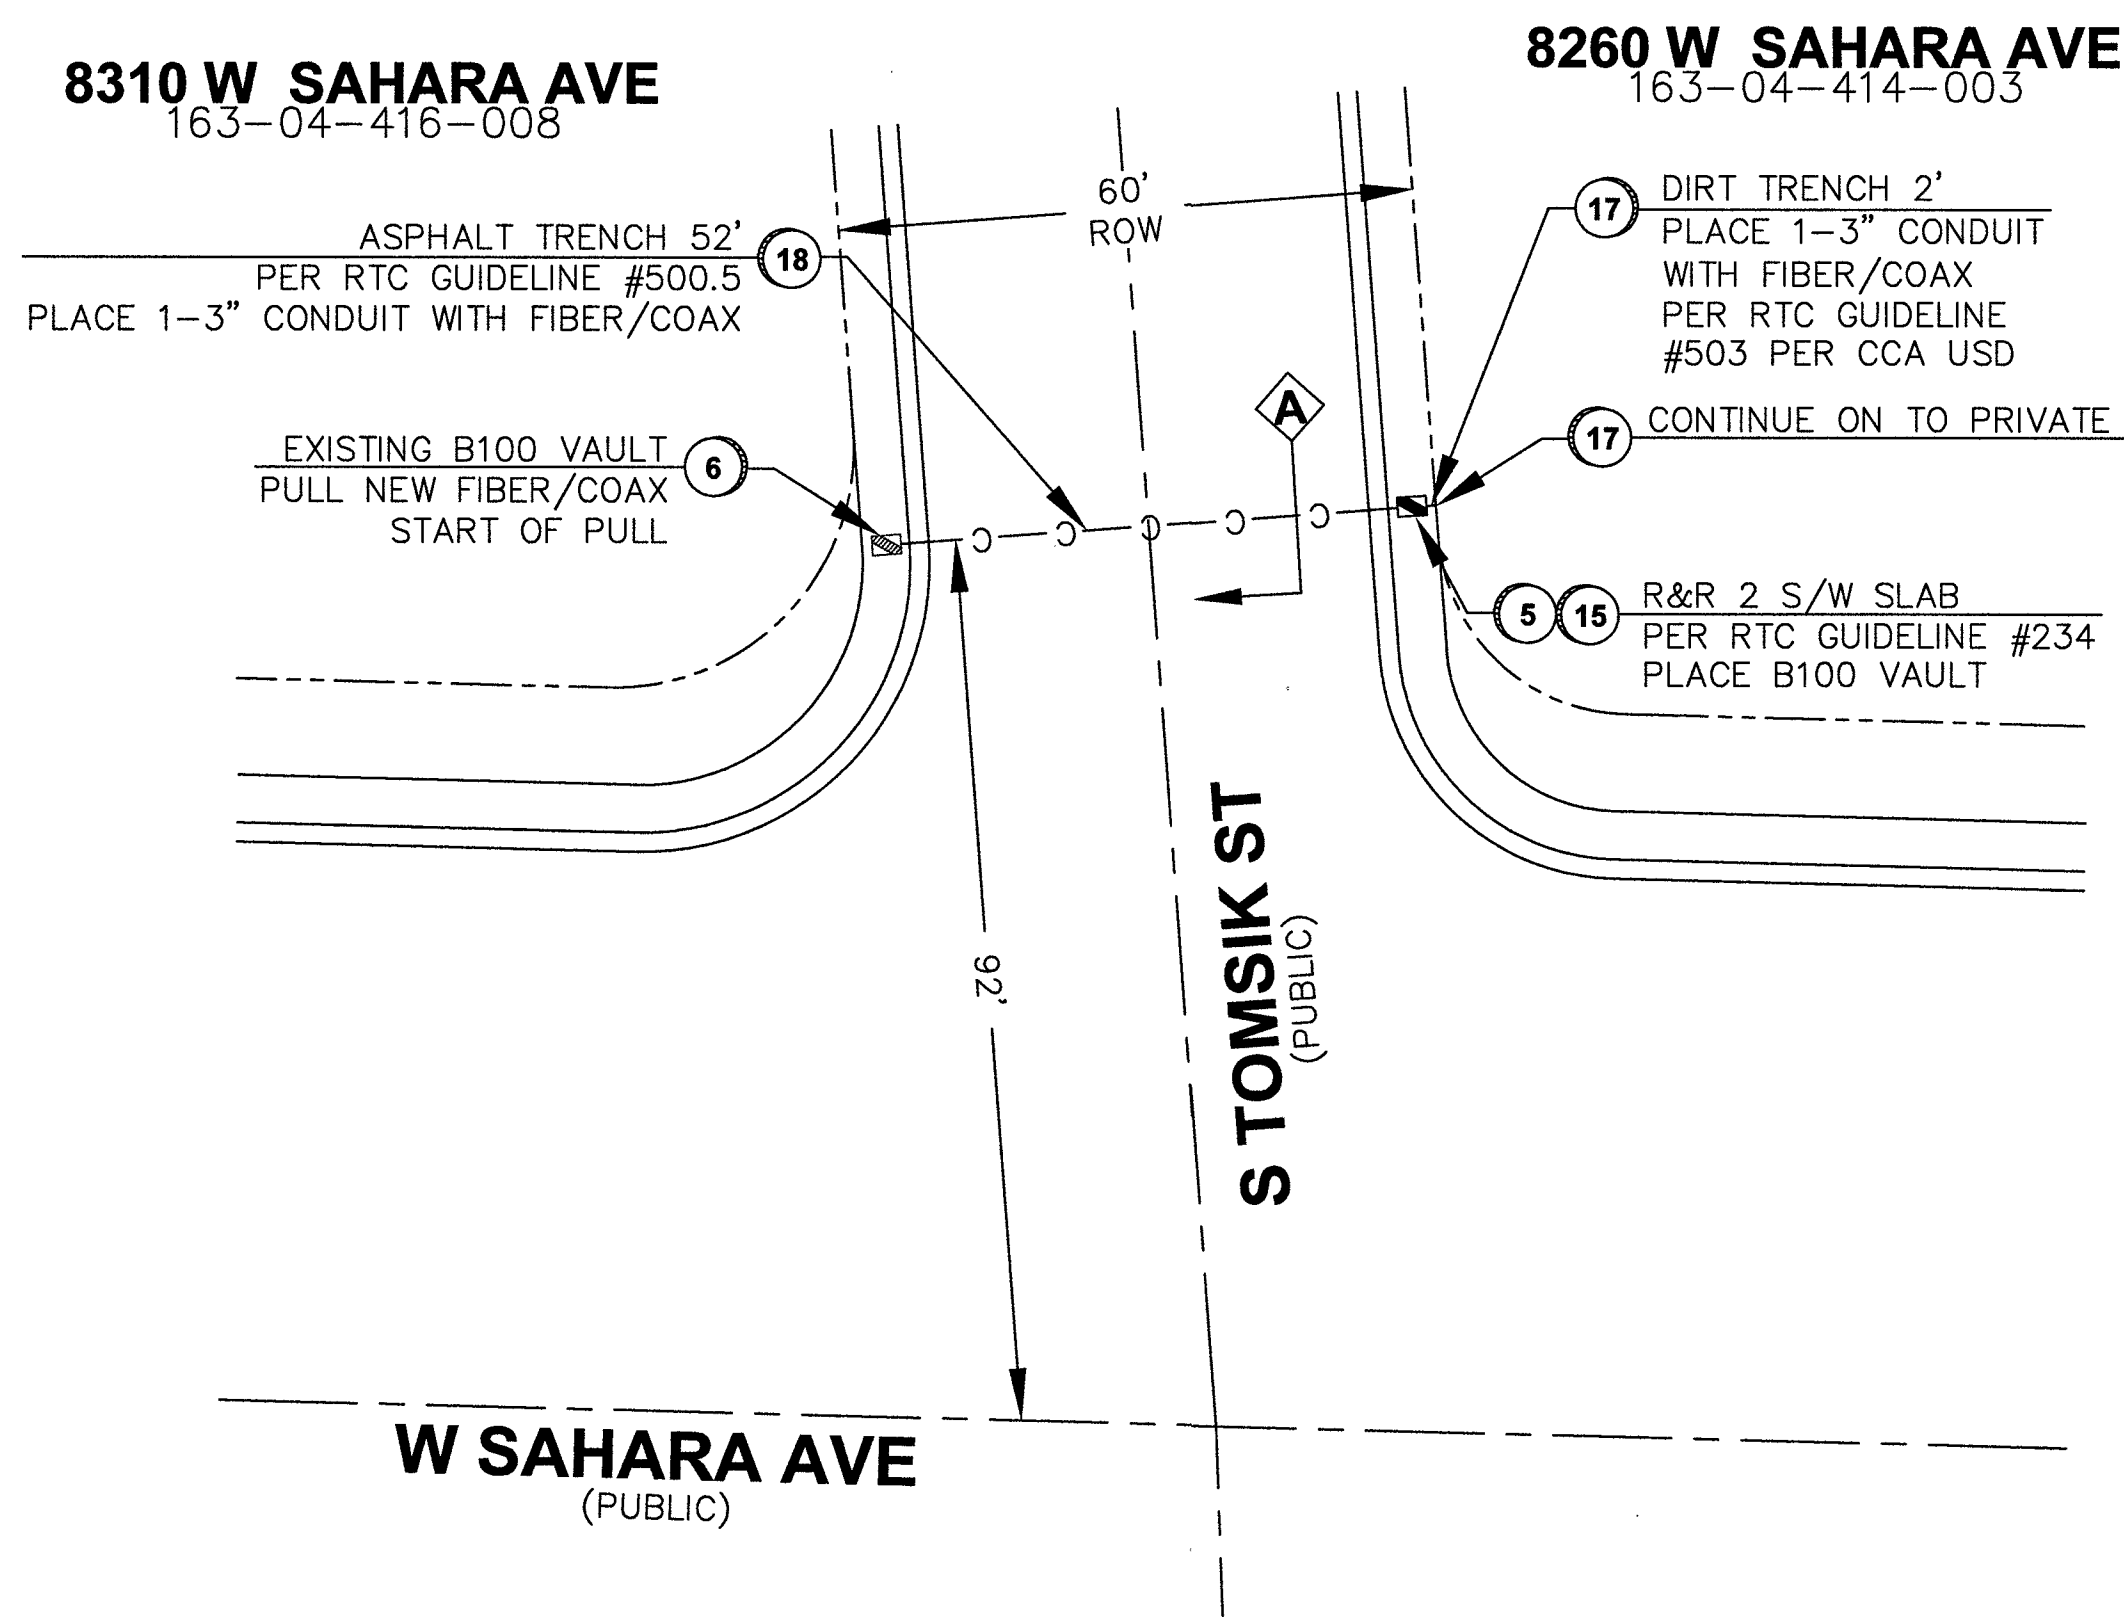

DISCLAIMER NOTE


UTILITY LOCATIONS SHOWN
HEREON ARE APPROXIMATE ONLY.
IT SHALL BE THE CONTRACTOR'S
RESPONSIBILITY TO DETERMINE
THE EXACT HORIZONTAL AND
VERTICAL LOCATION OF ALL
EXISTING UNDERGROUND AND
OVERHEAD UTILITIES PRIOR TO
CONSTRUCTION. NO
REPRESENTATION IS MADE
THAT ALL EXISTING UTILITIES ARE
COMMONLY KNOWN. THE ENGINEER
ASSUMES NO RESPONSIBILITY
FOR UTILITIES NOT SHOWN OR
UTILITIES NOT SHOWN IN THEIR
PROPER LOCATIONS.

AVOID CUTTING UNDERGROUND
UTILITY LINES. ITS COSTLY.



BEFORE YOU DIG
OR 1-800-227-2690
UNDERGROUND SERVICE (USA)

AVOID HITTING UNDERGROUND
TRAFFIC SIGNAL, SYSTEMS AND
FIRST LIGHT FIXTURES. CONTACT
THEIR RESPECTIVE COMPANIES.

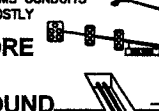

**CALL BEFORE
YOU DO
UNDERGROUND**


**BEFORE YOU
UNDERGROUND**
1-702-455-7191
CLARK COUNTY TRAFFIC OPERATIONS
AND
1-702-432-5300
LAS VEGAS AREA COMPUTERIZED SYSTEM

AVOID CUTTING UNDERGROUND
UTILITY LINES. ITS COSTLY.



BEFORE YOU DIG
OR 1-800-227-2690
UNDERGROUND SERVICE (USA)

AVOID HITTING POWER
LINE CONTACT

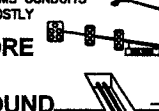


**CALL
BEFORE YOU
OVERHEAD**

1-702-227-2929
NEVADA POWER ENVIRONMENT AND
SAFETY SERVICE DEPARTMENT

TOTAL BORE		0'
TOTAL DIRT TRENCH		0'
TOTAL ASPHALT TRENCH		5'
TOTAL TRENCH		53'

<u>SIDEWALK REMOVAL/REPAIR</u>		
TOTAL S/W PANELS		2
TOTAL LINEAR FOOTAGE		10'

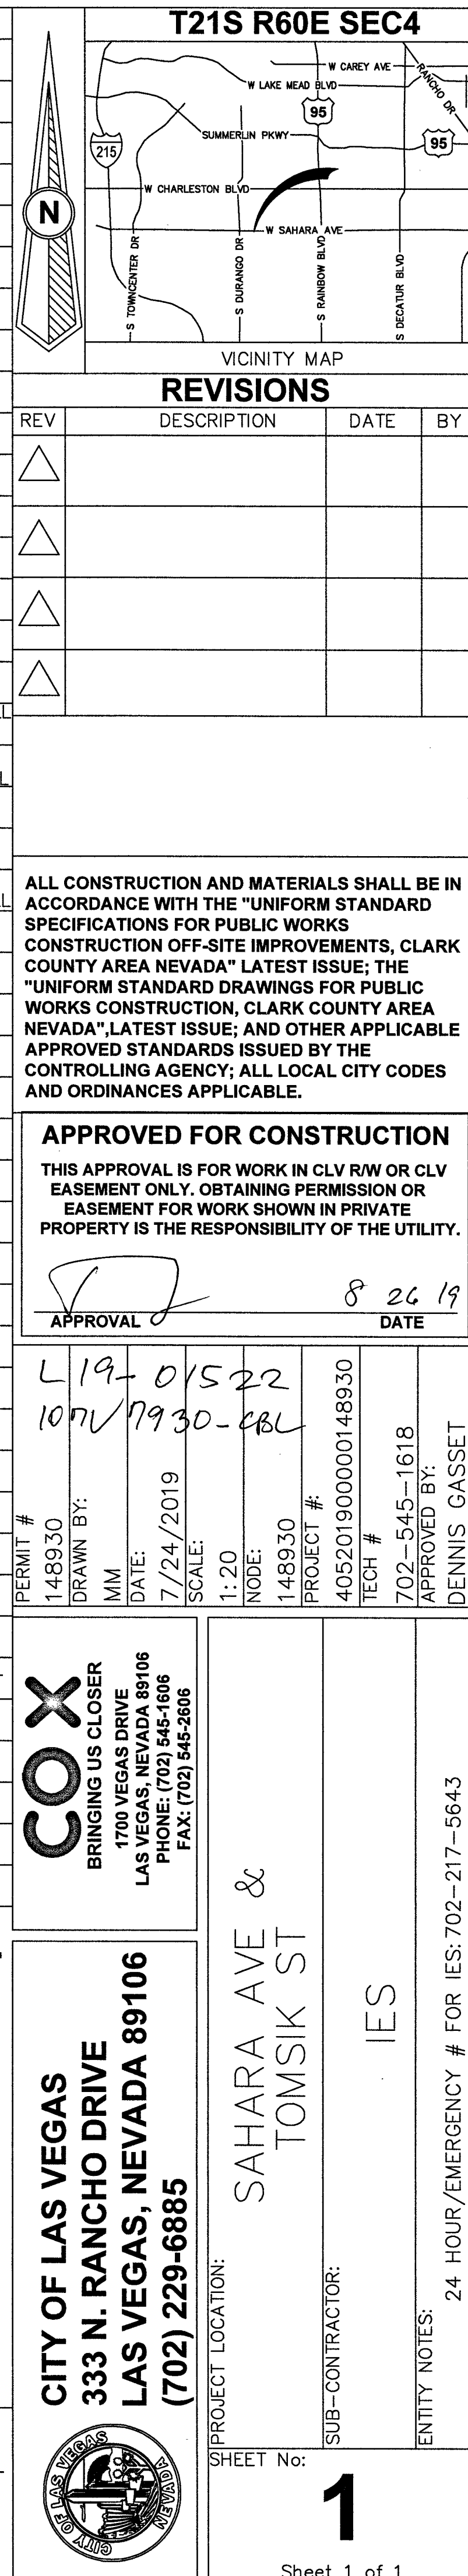

trueNet# 14370

L19-01522 6/20/2