



8-4-66

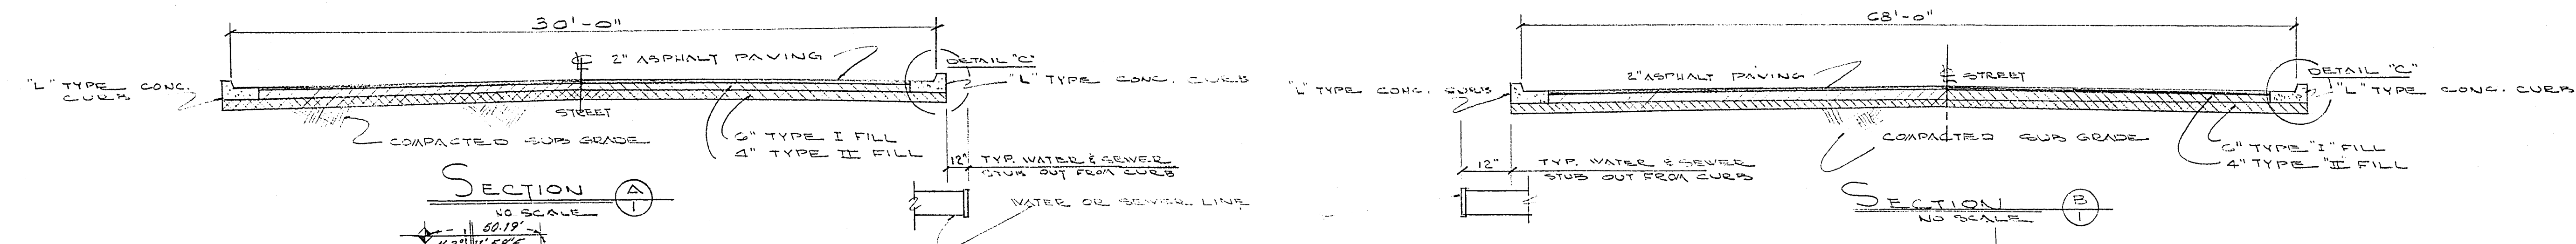


MATERIALS:
WATER LINE - 150 SCHEDULE ACP 6"
DIA. PIPE
SEWER - 8" VITRIFIED CLAY PIPE

NOTE: ALL WORK SHALL BE DONE IN COMPLIANCE WITH THE CITY OF LAS VEGAS & THE LAS VEGAS WATER DIST. ORDINANCES, CODES & STD. SPECIFICATIONS


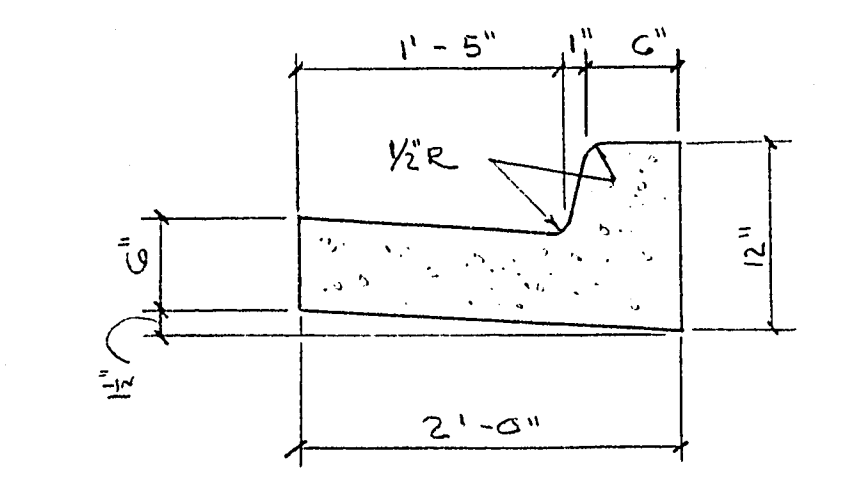


TYPICAL STREET CURB

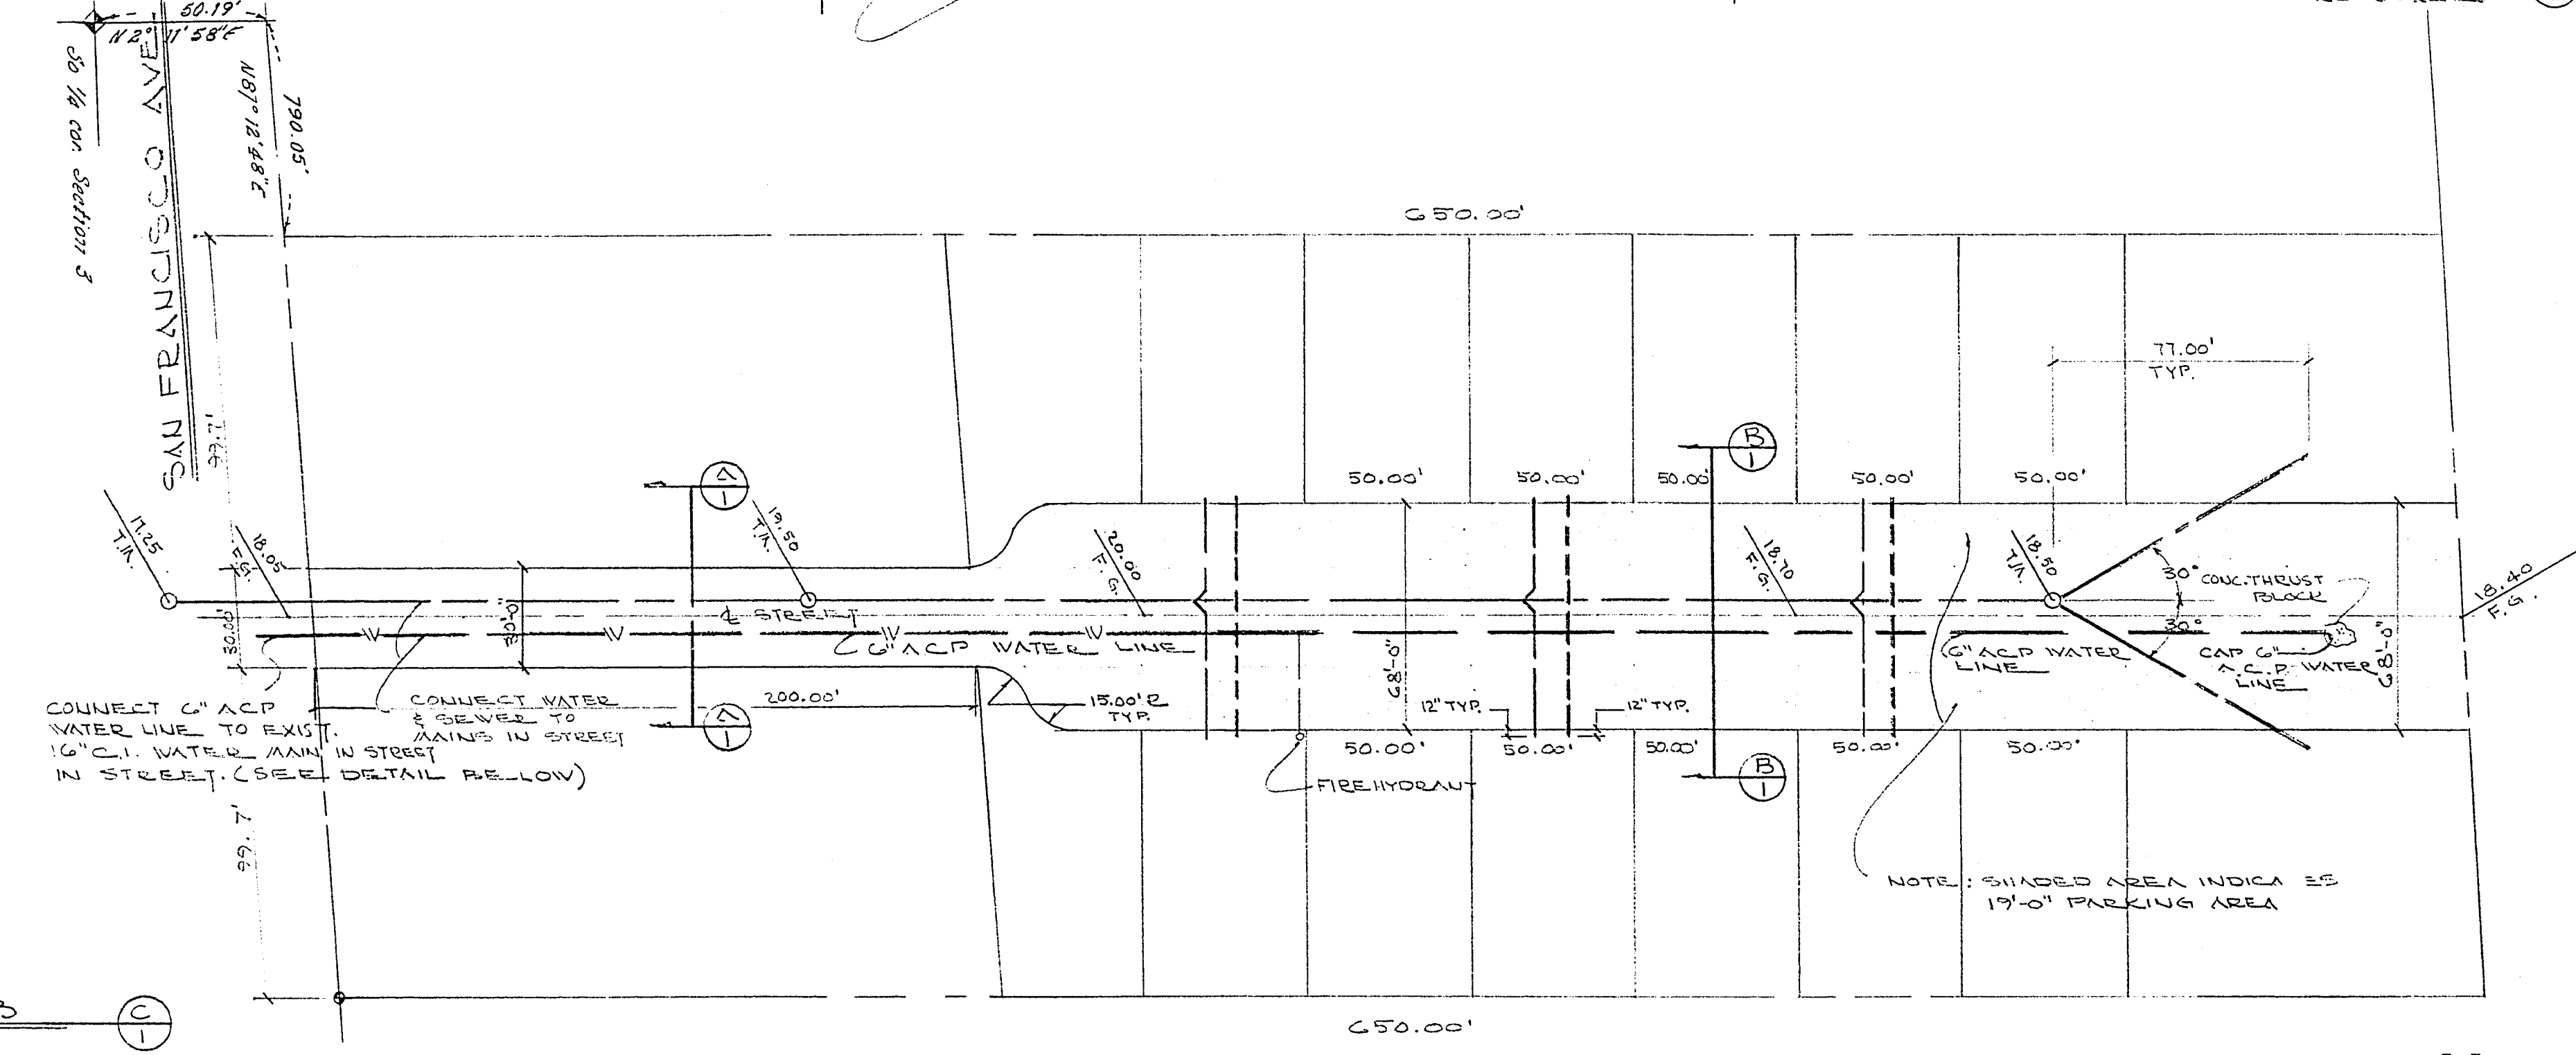

WATER & SEWER PLAN

HORIZONTAL SCALE: 1" = 40'-0"
VERTICAL SCALE: 1" = 4'-0"

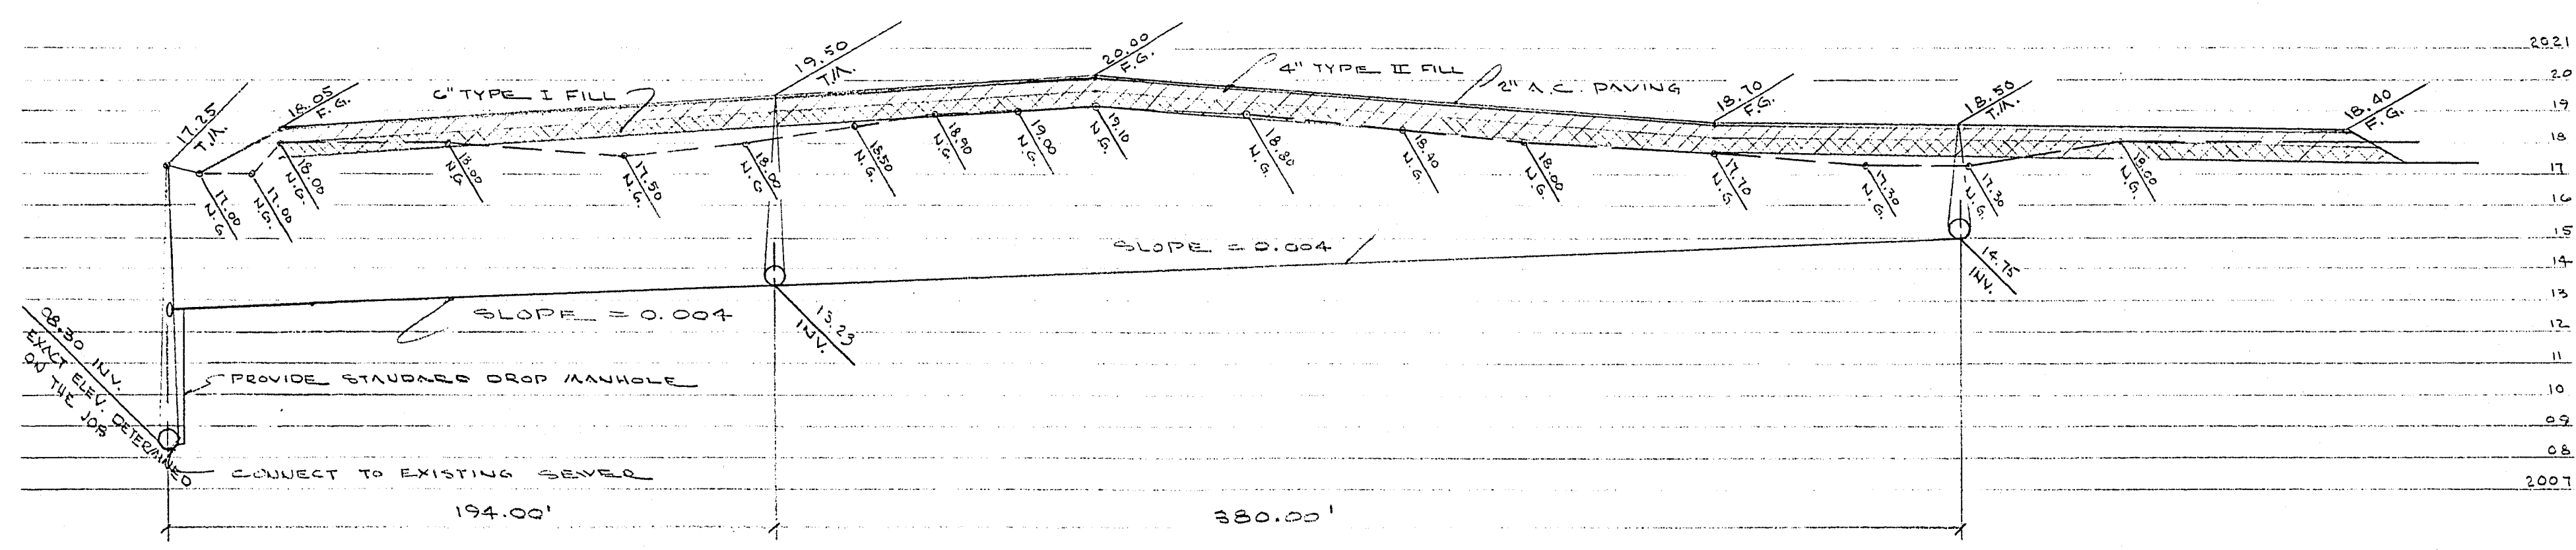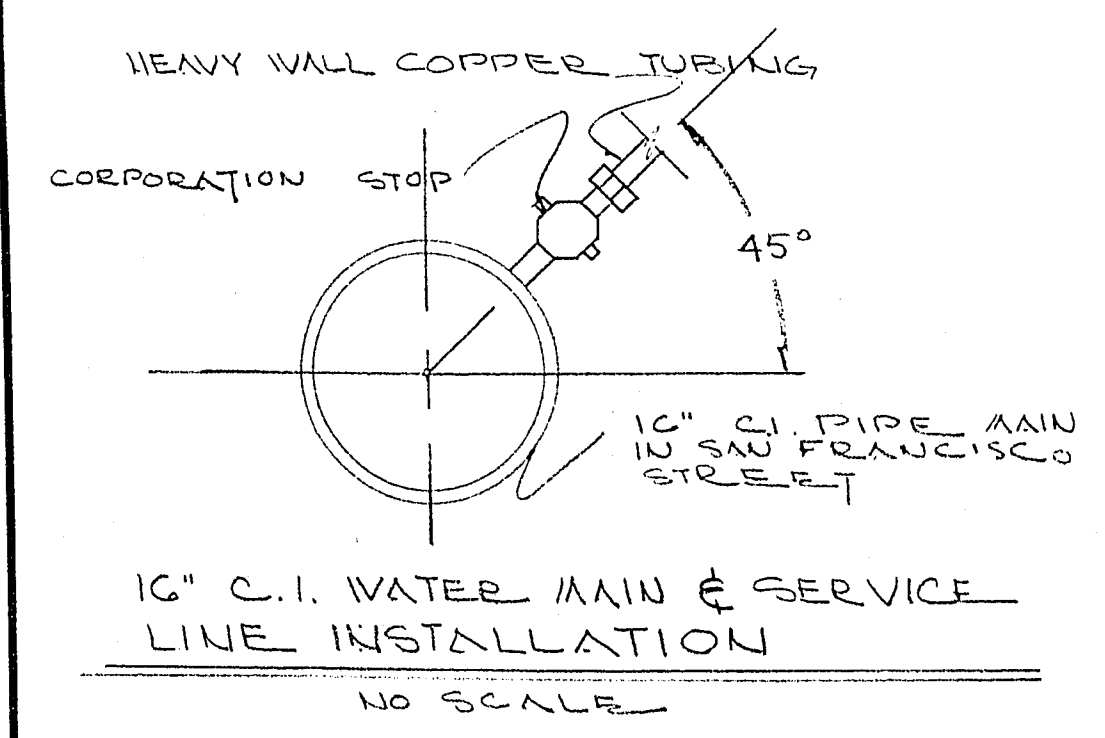

SEWER & STREET PROFILE

LEGEND
T.M. = TOP OF MANHOLE
F.G. = FINISH GRADE OF ASPHALT PAVING
N.G. = NATURAL GRADE
ASPHALT PAVING
XXXXXX TYPE "I" FILL (6")
TYPE "II" FILL (4")
SEWER LINE
WATER LINE

PLD DATE: JANUARY 16, 1963 - 4:00 P.M.

REVISIONS	
1	1-9-63
2	2-22-63
3	
4	
5	
6	
7	
8	
DATE 1-8-63	
DRAWN BY AES	
CHECKED BY JTB	
SHEET TITLE WATER PLAN SEWER & STREET PROFILES	
JOB 6303	
SHEET 1	
OF 1	
JOB TITLE SAN FRANCISCO SITE DEVELOPMENT No.3	
DRAWN BY J. Belcher A.I.A.	
DATE 1-8-63	

107 1/654