



STATE OF NEVADA DEPARTMENT OF HIGHWAYS

RIGHT OF WAY PROJECT

FED. ROAD DIV. NO.	STATE	PROJECT NO.	COUNTY	CONTROL SECTION	STATE ROUTE	SHEET NO.	TOTAL SHEETS
7	NEVADA	U.S.-S-549(4)	CLARK	03-060		1	

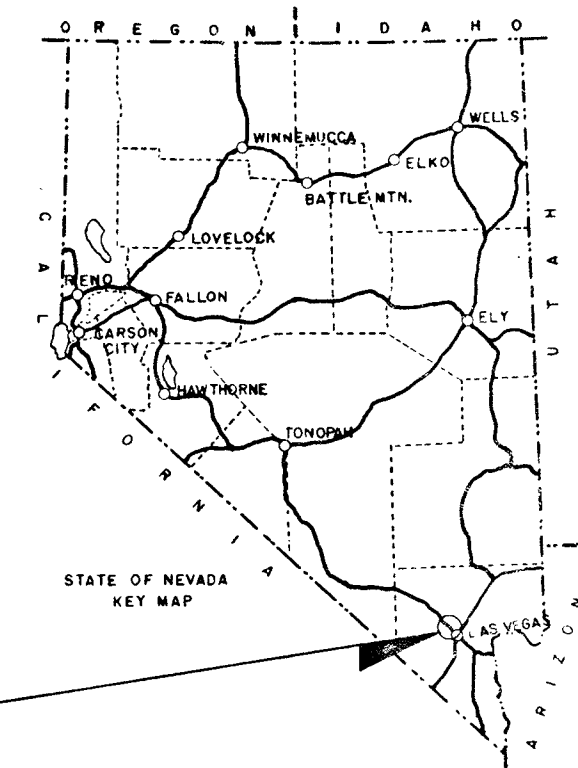

PROJECT U.S.-S-549(4)

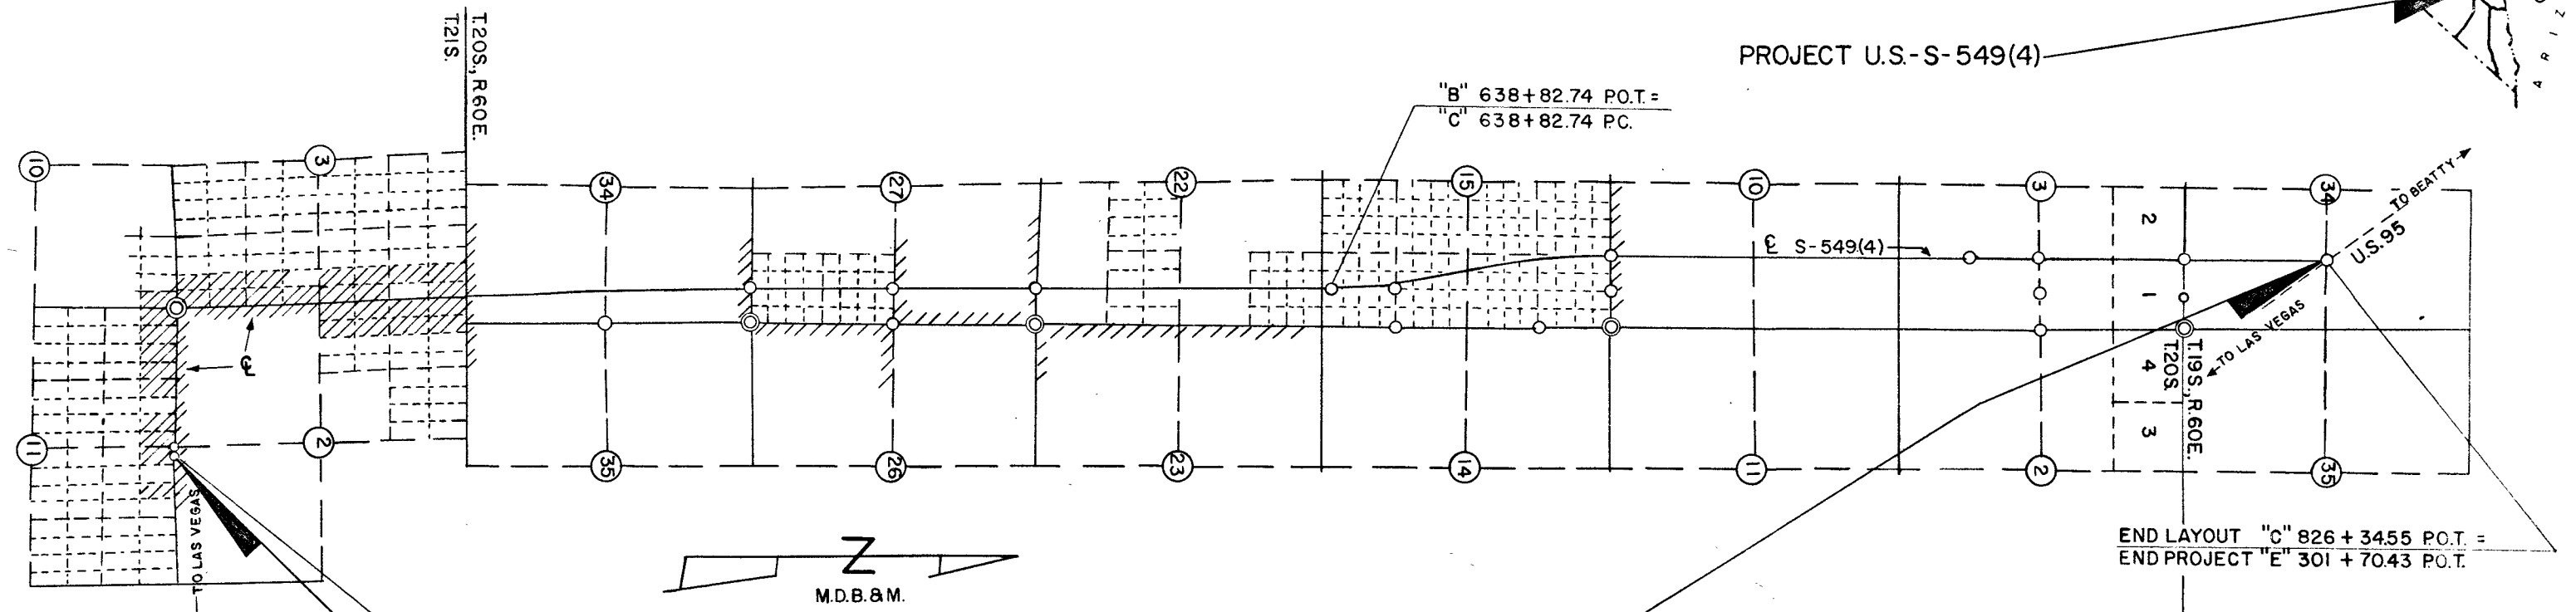

PROJECT U.S.-S-549(4)

STATE OF NEVADA
DEPARTMENT OF HIGHWAYS R/W DIVISION

RIGHT OF WAY

PROJECT U.S.-S-549(4) COUNTY-CLARK
E.A. 70248-9 CONTROL 03-060
SCALE: 1" = 3000' DATE:


APPROVED: SUPERVISORY R/W AGENT
SHEET 1 OF SHEETS

TRACED: DGW
CHECKED:

STATE OF NEVADA DEPT. OF HIGHWAYS

[illegible]

FED. ROAD DIV. NO.	STATE	PROJECT NO.	COUNTY	CONTROL SECTION	STATE ROUTE	SHEET NO.	TOTAL SHEETS
7	NEVADA	US-S-549(4)	CLARK	03-060			

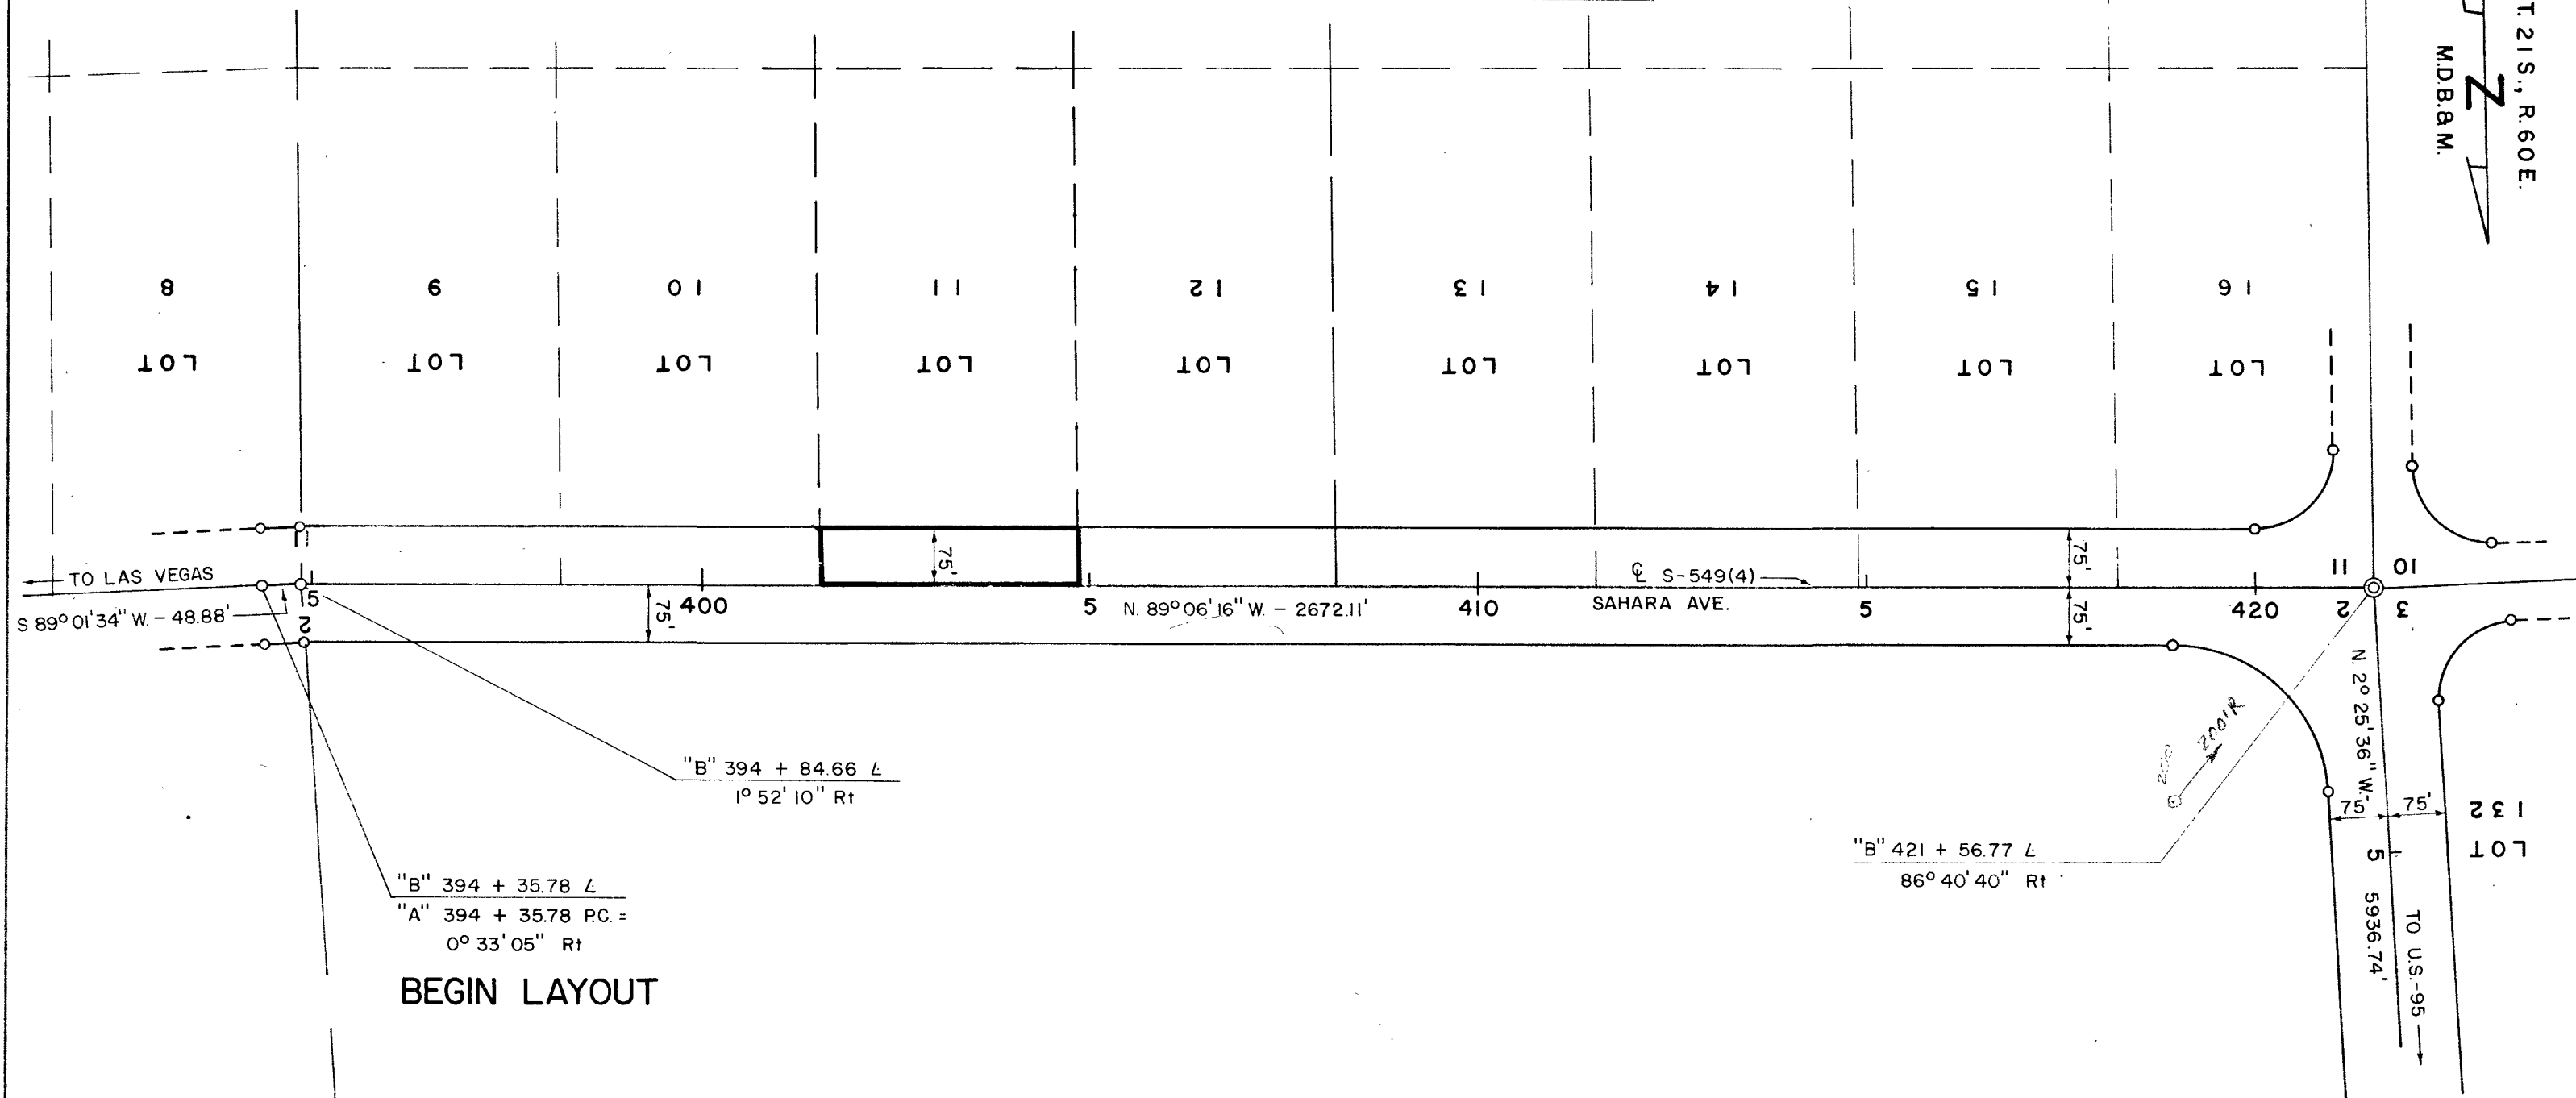

TRACED jec
CHECKED: *LB*


STATE OF NEVADA
DEPT OF HIGHWAYS P W DIVISION
DATE: 70248-9
PROPERTY SCHEDULE

APPROVED

SCALE: 1 200' SHEET OF SHEETS

PROPERTY SCHEDULE									
STATE OF NEVADA DEPT. OF HIGHWAYS									
PARCEL NO.	GRANTOR	GROSS AREA	PREV. ACQU.	NET AREA	EXCESS AREA	RECORDING DATA			REMARKS
						BK.	PG.	DATE	

FED ROAD DIV NO.	STATE	PROJECT NO	COUNTY	CONTROL STATE SHEET NO	TOTAL SHEETS
7	NEVADA	US-S-549(4)	CLARK	03-060	

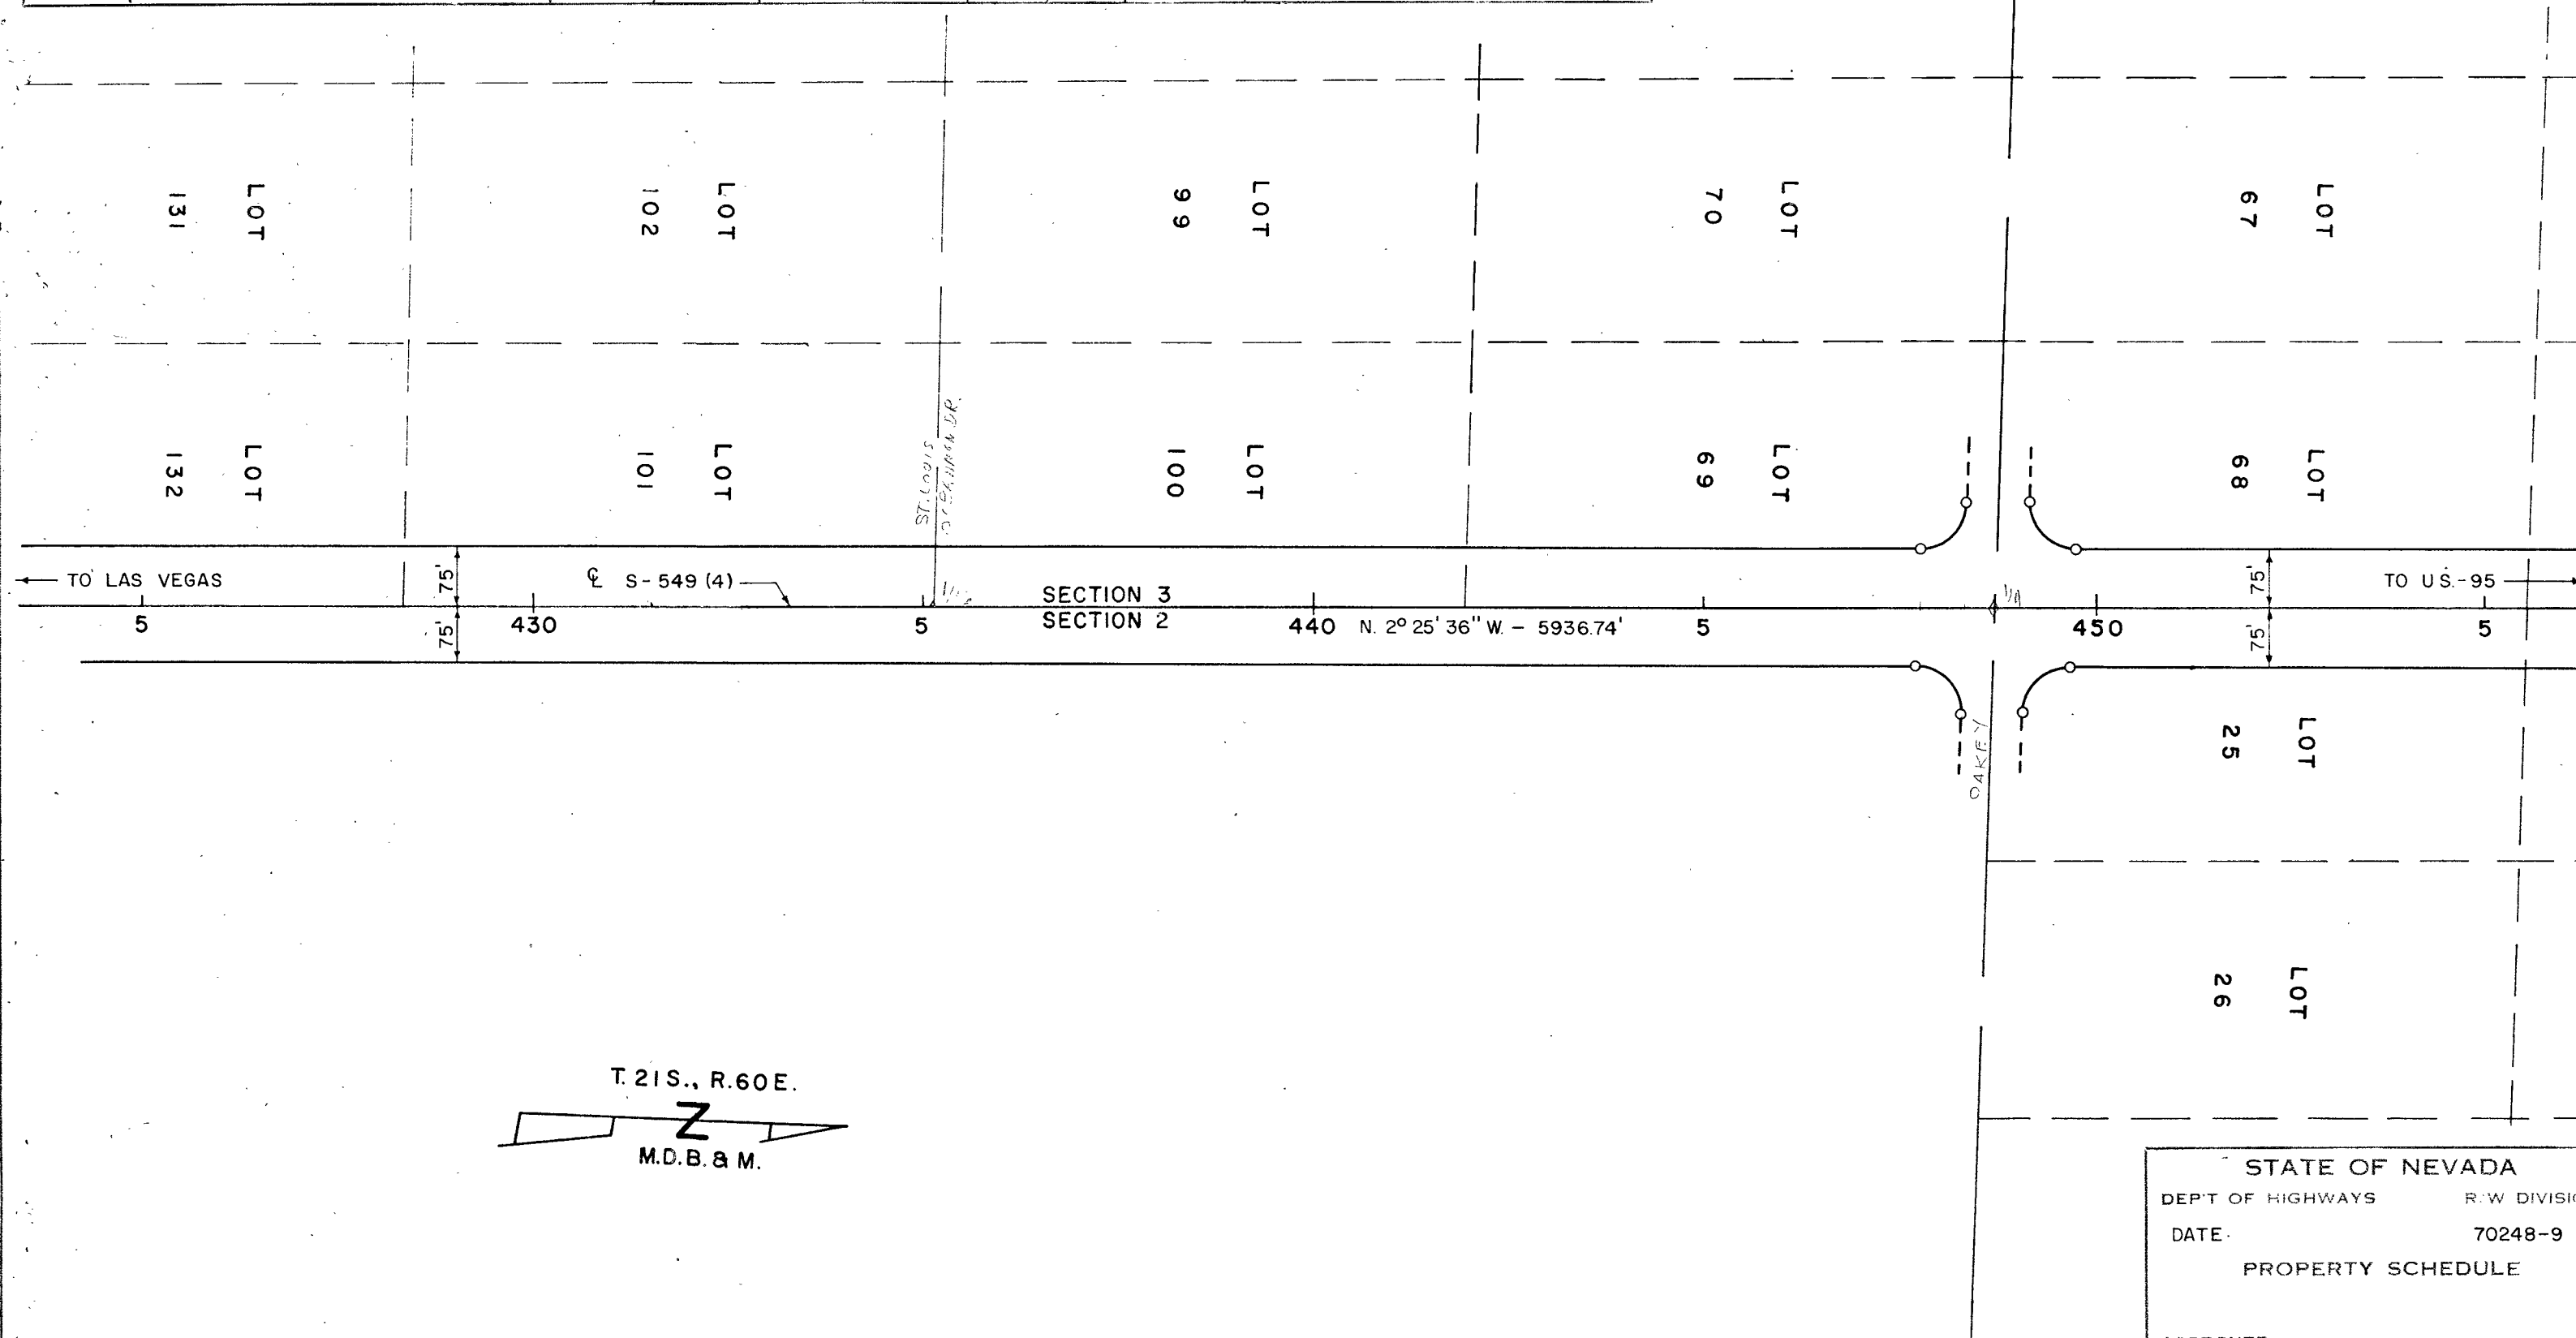

TRACED: jec
CHECKED: JBB

STATE OF NEVADA	
DEPT OF HIGHWAYS	R.W. DIVISION
DATE:	70248-9
PROPERTY SCHEDULE	
APPROVED	SUPERVISOR P. WAGNER
SCALE: 1" = 200'	SHEET 3 OF 3 SHEETS


FILE: 3G18-2

PROPERTY SCHEDULE									
STATE OF NEVADA DEPT. OF HIGHWAYS									
PARCEL NO.	GRANTOR	GROSS AREA	PREV. ACQU.	NET AREA	EXCESS AREA	RECORDING DATA			REMARKS
						BK.	PG.	DATE	

FED. ROAD DIV. NO.	STATE	PROJECT NO.	COUNTY	CONTROL SECTION	STATE ROUTE	SHEET NO.	TOTAL SHEETS
7	NEVADA	US-S-549(4)	CLARK	03-060			



TRACED: j6c
CHECKED: j6c


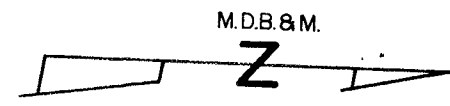


STATE OF NEVADA
DEPT. OF HIGHWAYS
DATE: 70248-9
PROPERTY SCHEDULE

APPROVED: _____
SCALE: 1" = 200' SHEET OF SHEETS

PROPERTY SCHEDULE									
STATE OF NEVADA DEPT. OF HIGHWAYS									
PARCEL NO.	GRANTOR	GROSS AREA	PREV. ACQU.	NET AREA	EXCESS AREA	RECORDING DATA			REMARKS
						BK.	PG.	DATE	

FED. ROAD DIV. NO.	STATE	PROJECT NO.	COUNTY	CONTROL SECTION	STATE ROUTE	SHEET NO.	TOTAL SHEETS
7	NEVADA	U.S-S-549(4)	CLARK	03-060			

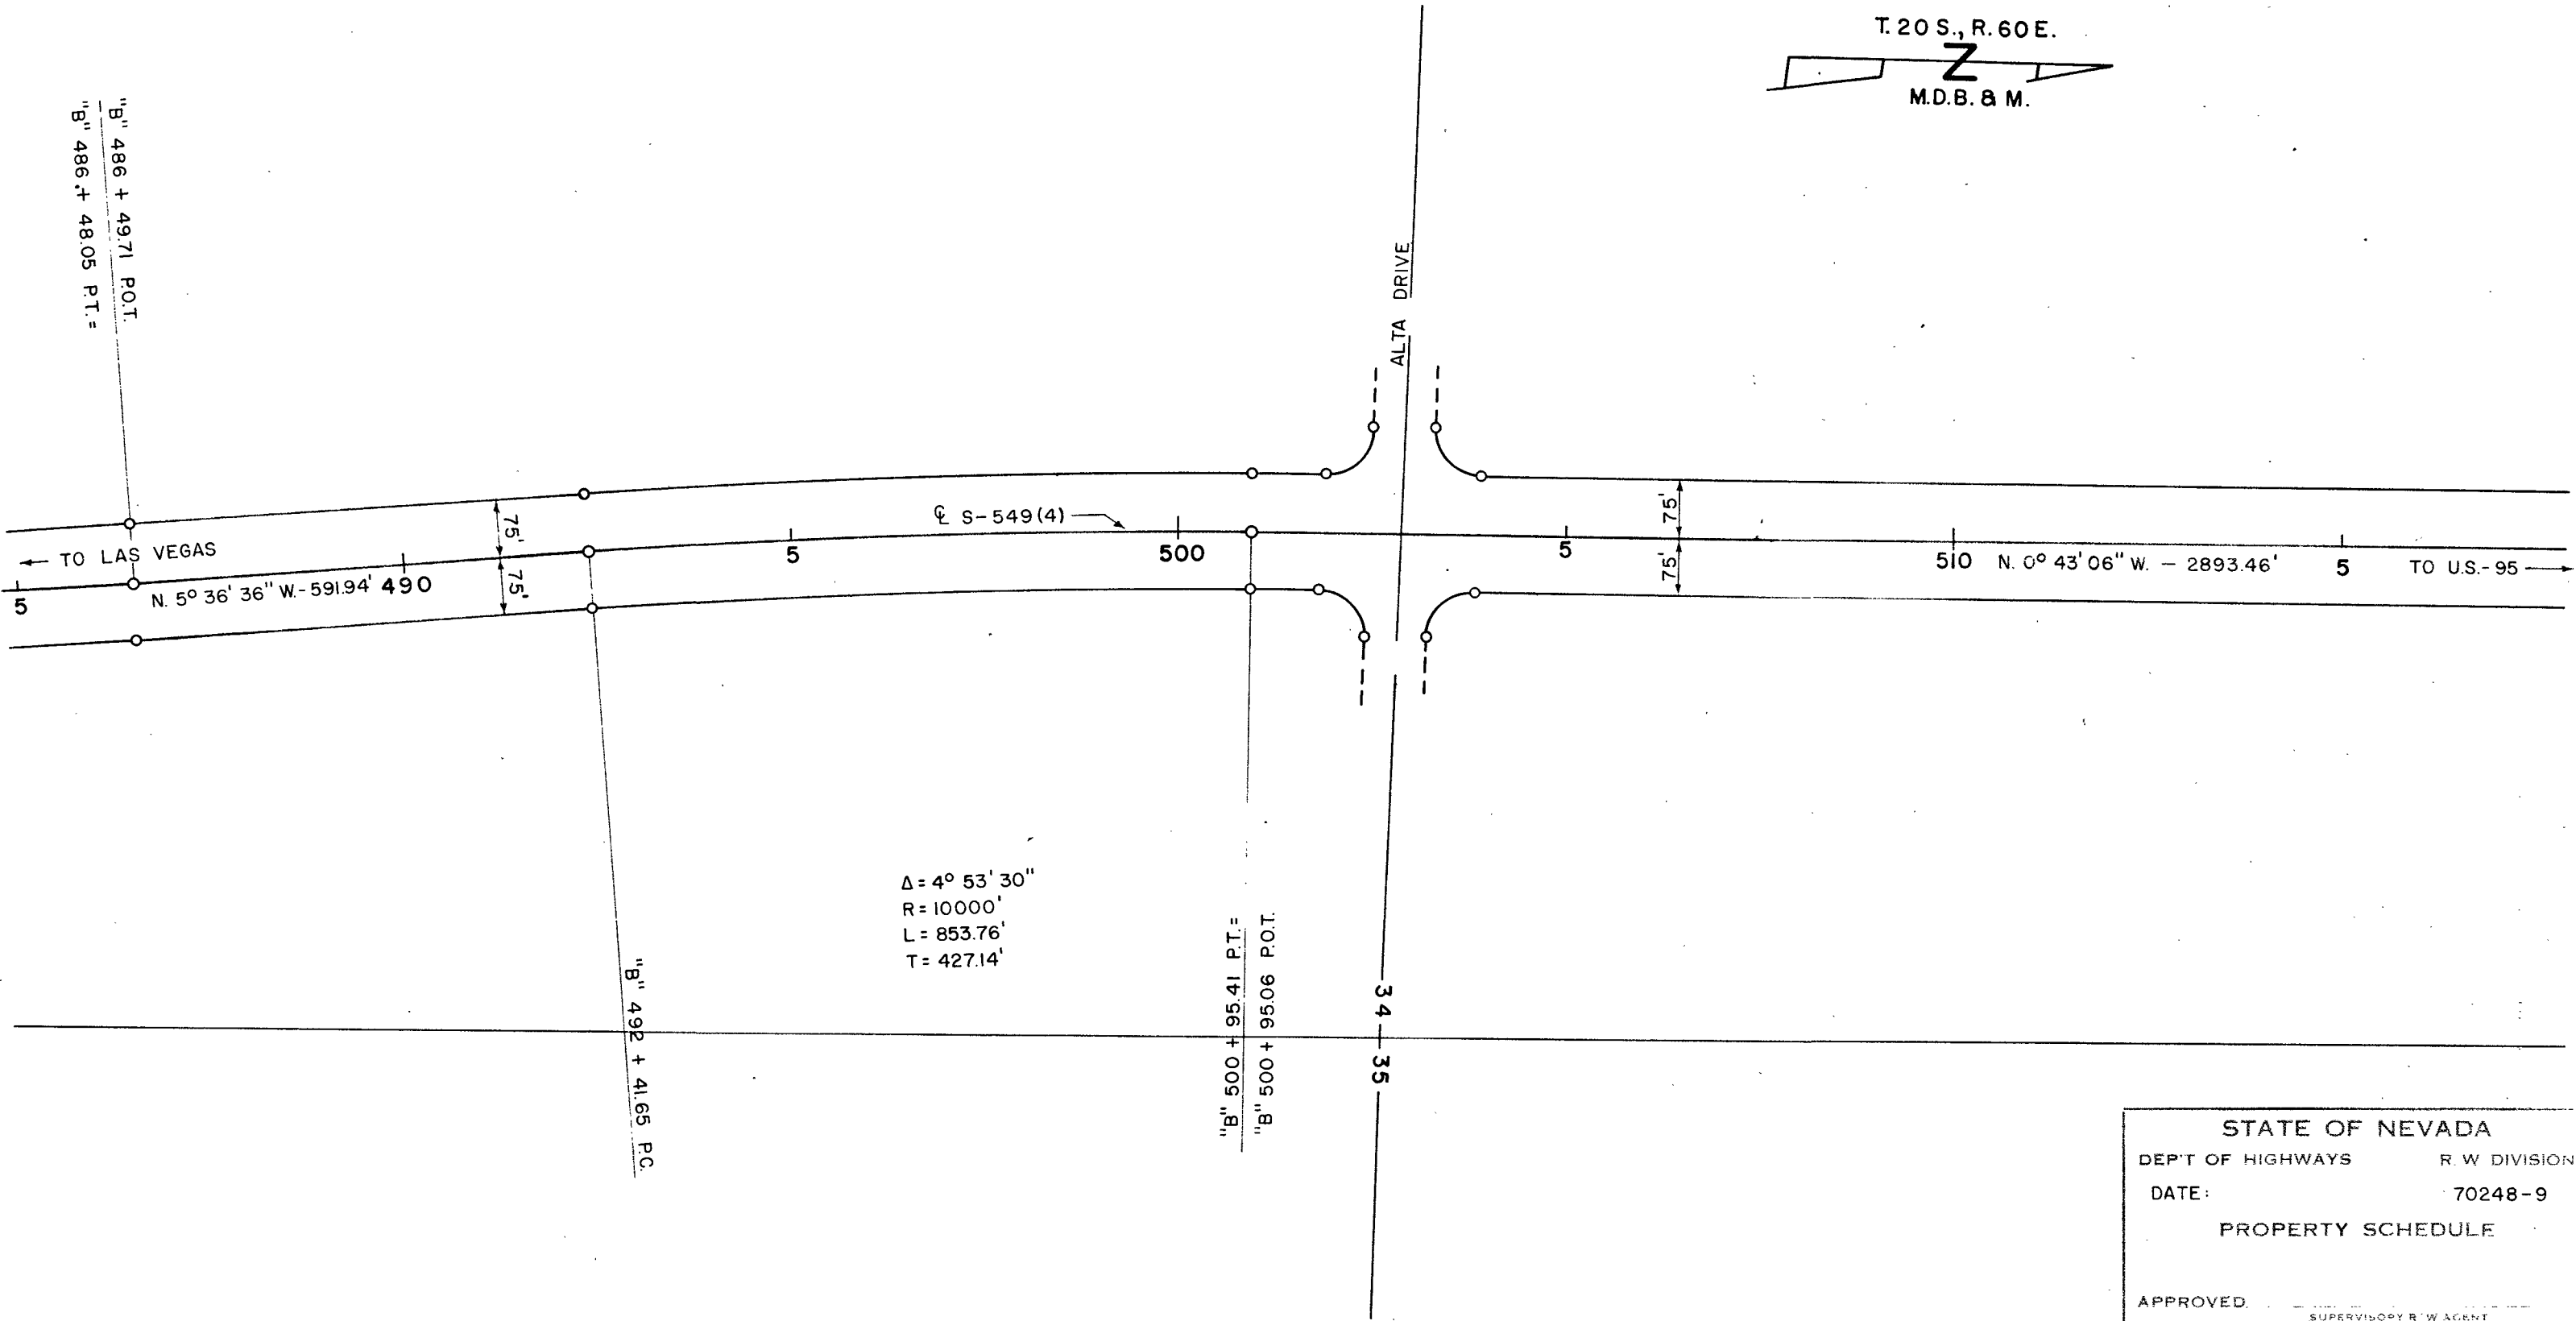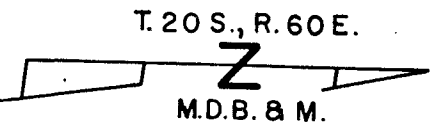


PREPARED BY: jec
 CHECKED BY: jeb

STATE OF NEVADA
 DEPT. OF HIGHWAYS
 DATE: 70248-9
 PROPERTY SCHEDULE

APPROVED: _____
 SUPERVISORY R.W. AGENT
 SCALE: 1" = 200' SHEET 5 OF 5

PROPERTY SCHEDULE									
STATE OF NEVADA DEPT. OF HIGHWAYS									
PARCEL NO.	GRANTOR	GROSS AREA	PREV. ACQU.	NET AREA	EXCESS AREA	RECORDING DATA			REMARKS
						BK.	PG.	DATE	


FED. ROAD DIV. NO.	STATE	PROJECT NO.	COUNTY	CONTROL STATE SHEET TOTAL
7	NEVADA	U.S.-549(4)	CLARK	03-060

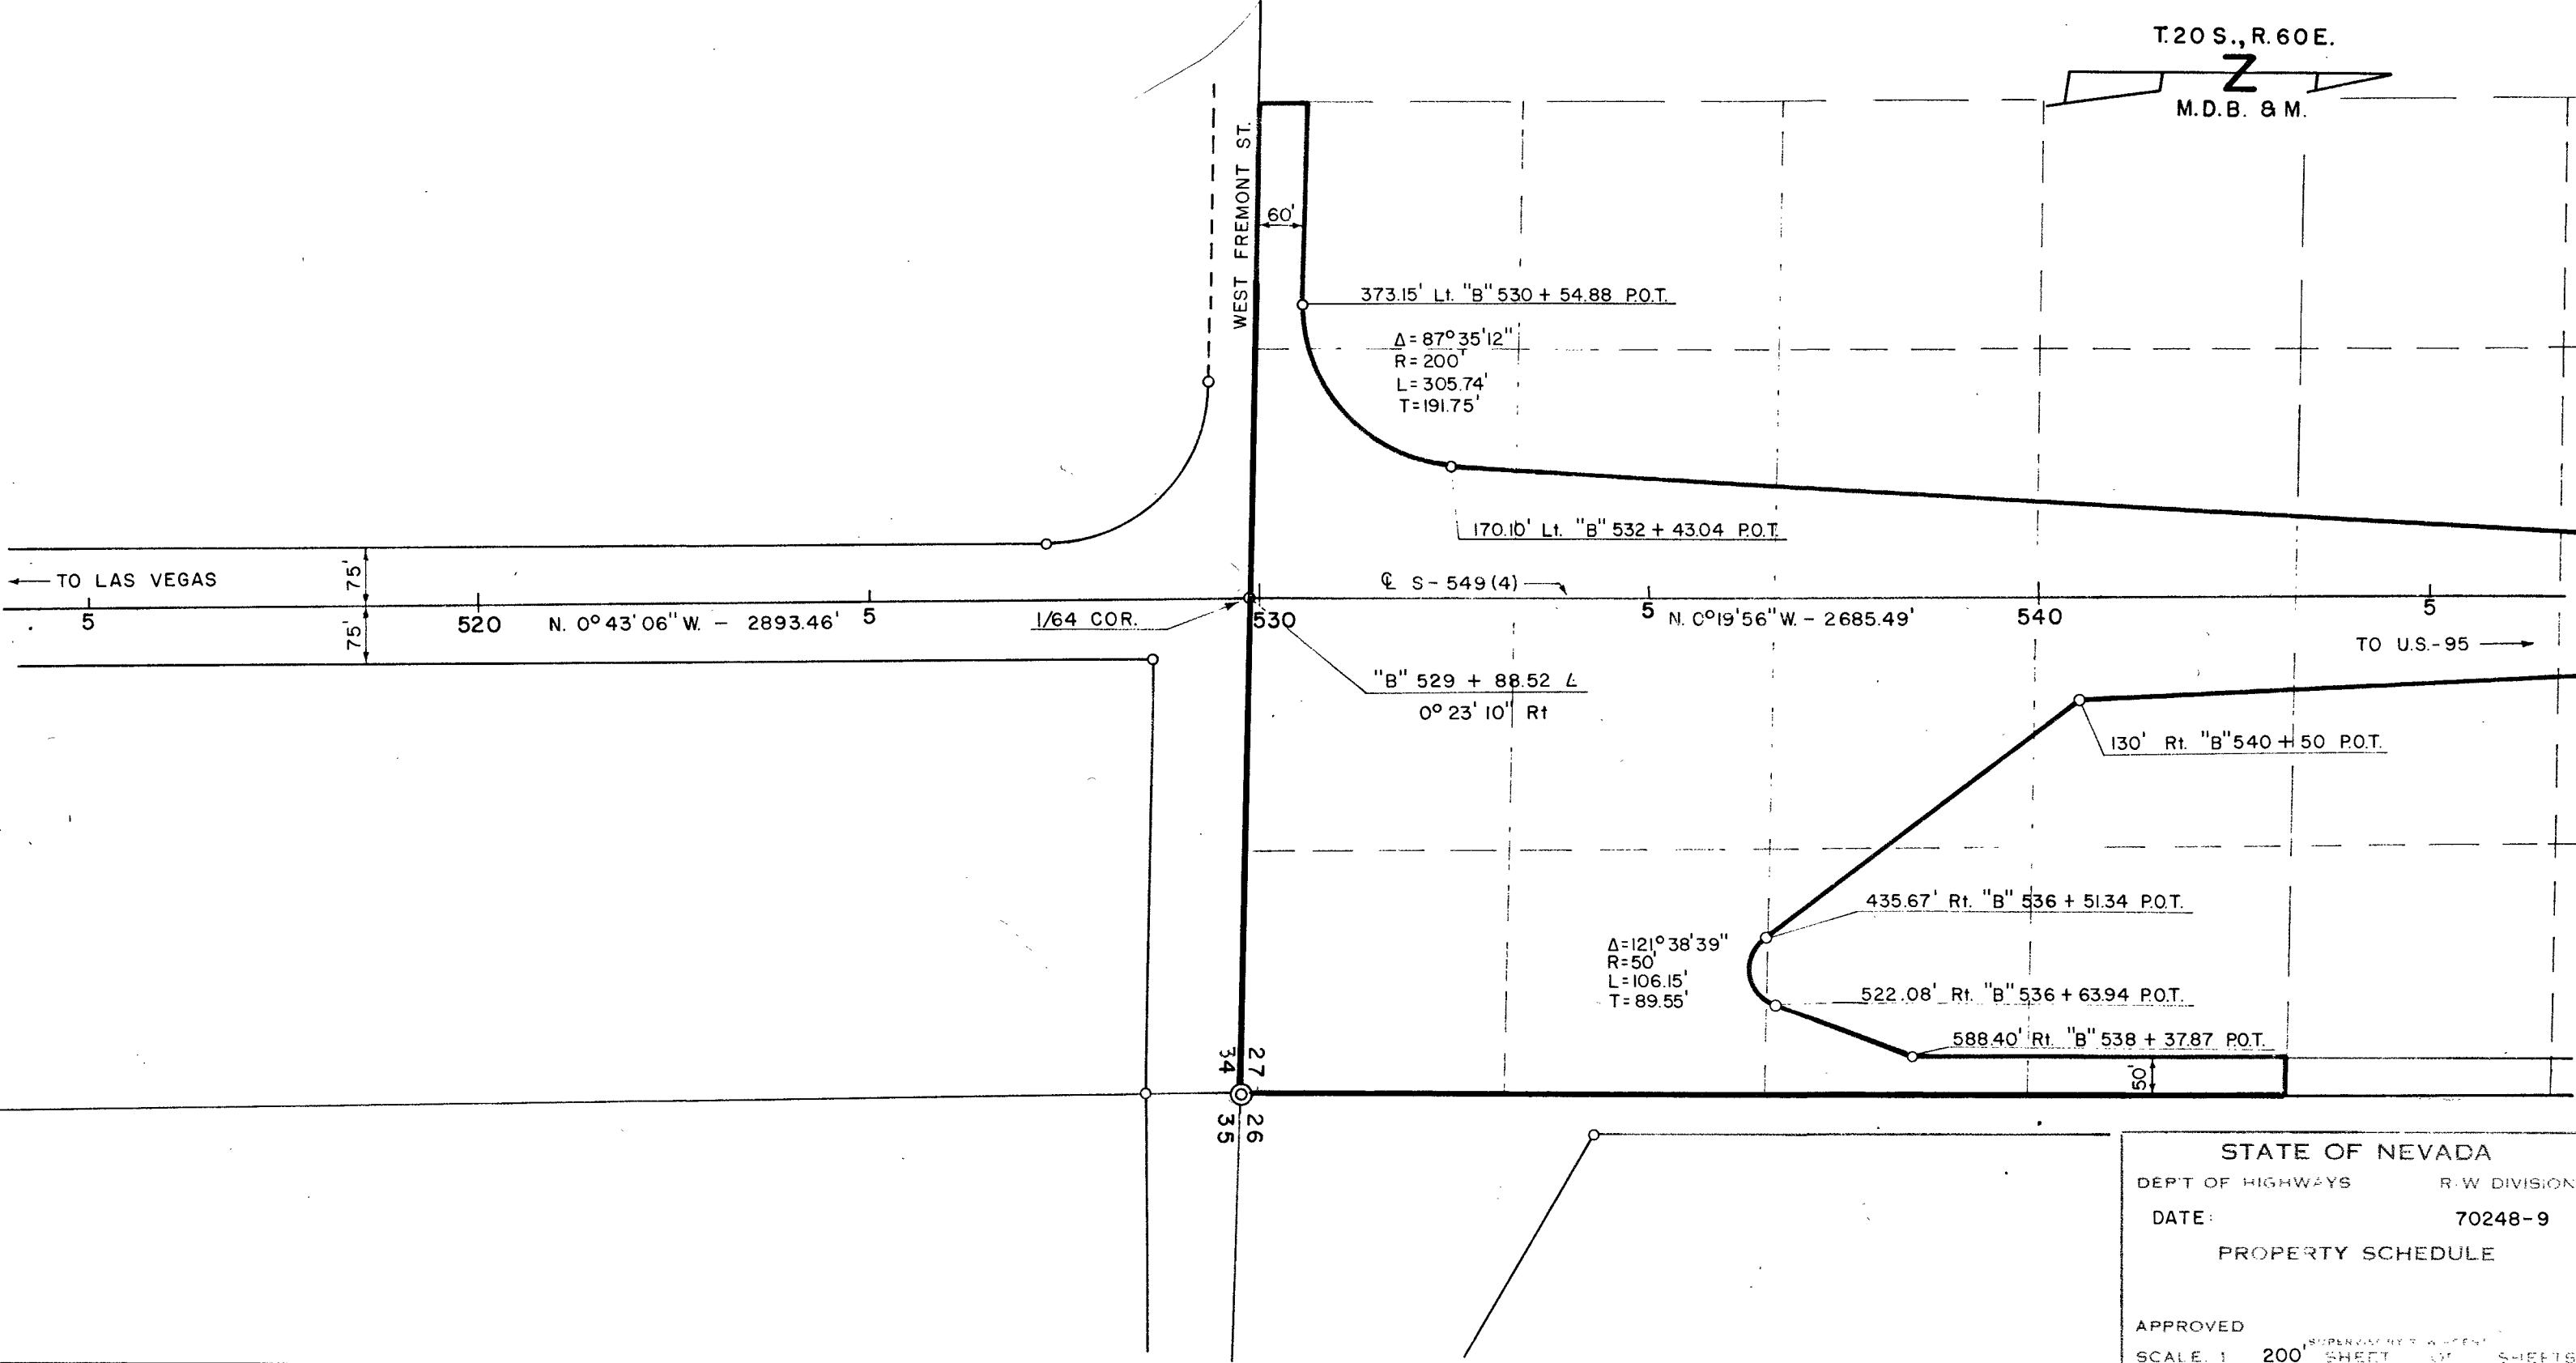

STATE OF NEVADA
 DEPT. OF HIGHWAYS R.W. DIVISION
 DATE: 70248-9
 PROPERTY SCHEDULE
 APPROVED
 SCALE: 1" = 200' SHEET 1 OF 16

PROPERTY SCHEDULE									
STATE OF NEVADA DEPT. OF HIGHWAYS									
PARCEL NO.	GRANTOR	GROSS AREA	PREV. ACQU.	NET AREA	EXCESS AREA	RECORDING DATA			REMARKS
						BK.	PG	DATE	

FED. ROAD DIV. NO.	STATE	PROJECT NO.	COUNTY	CONTROL SECTION	STATE ROUTE	SHEET NO.	TOTAL SHEETS
7	NEVADA	U.S.-S-549(4)	CLARK	03-060			

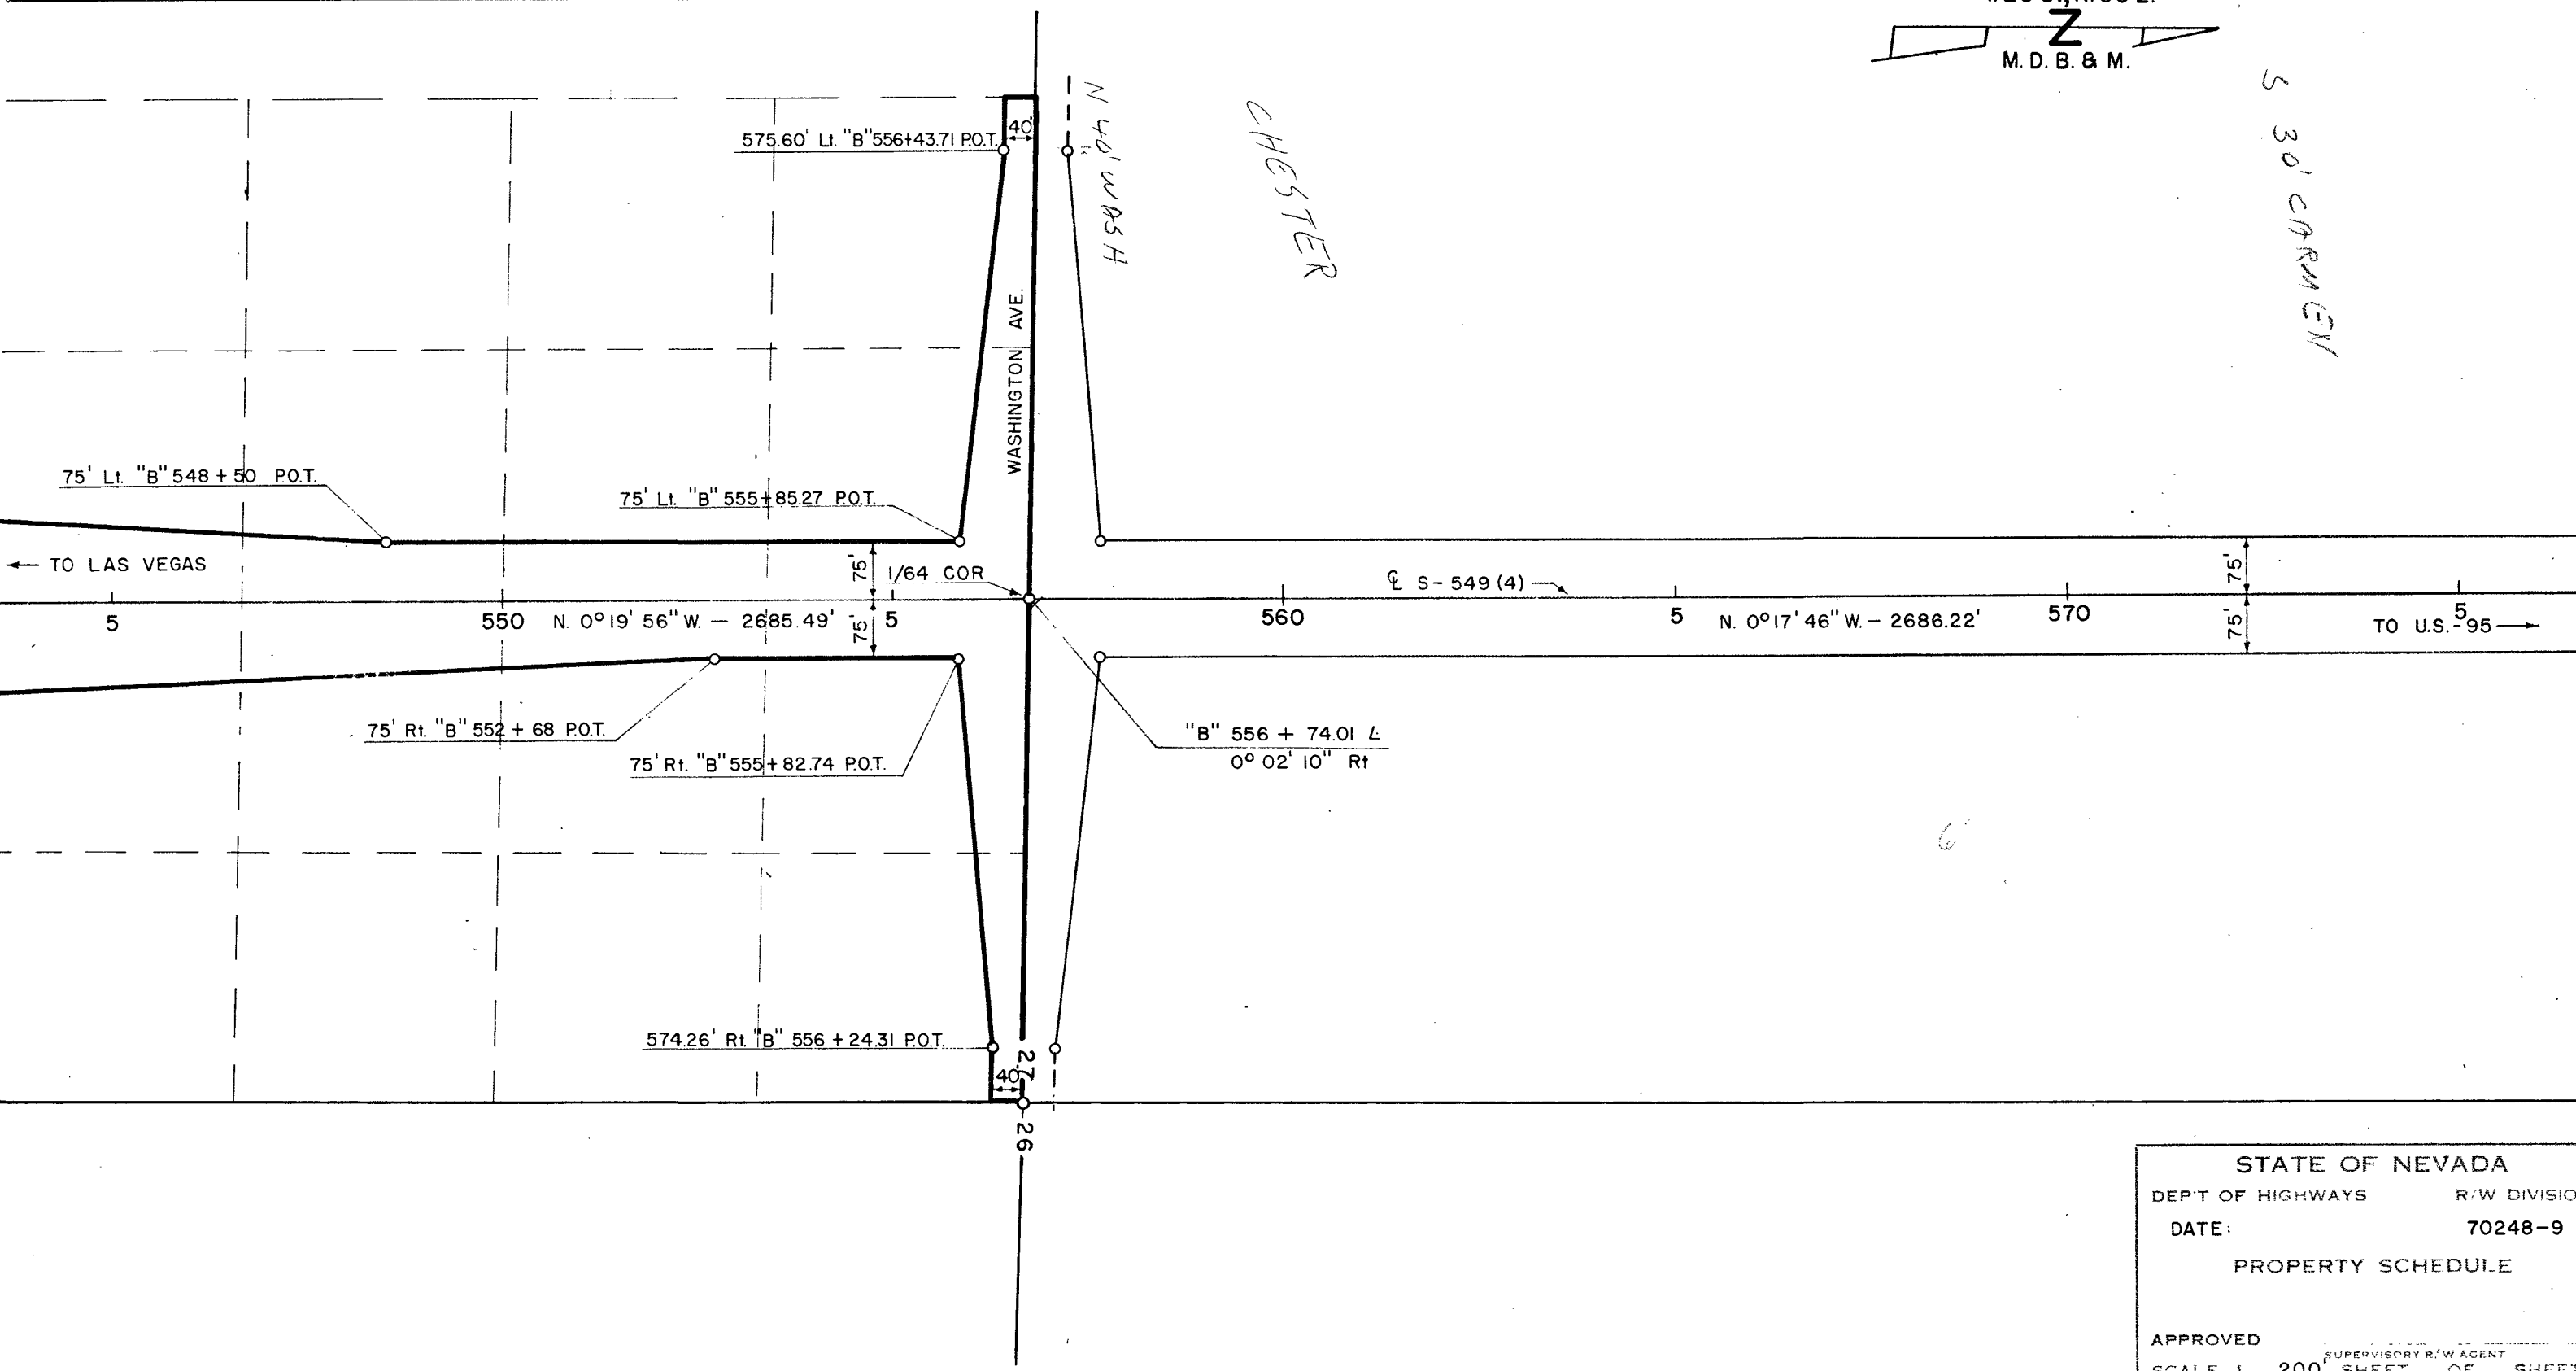



TRACED: jec
CHECKED: [signature]

STATE OF NEVADA
DEPT OF HIGHWAYS R/W DIVISION
DATE: 70248-9
PROPERTY SCHEDULE

APPROVED
SCALE 1" = 200' SHEET 7 OF 7

PROPERTY SCHEDULE									
STATE OF NEVADA DEPT. OF HIGHWAYS									
PARCEL NO.	GRANTOR	GROSS AREA	PREV. ACQU.	NET AREA	EXCESS AREA	RECORDING DATA			REMARKS
						BK.	PG.	DATE	

FED. ROAD DIV. NO.	STATE	PROJECT NO.	COUNTY	CONTROL SECTION	STATE ROUTE	SHEET NO.	TOTAL SHEETS
7	NEVADA	US-S-549(4)	CLARK	03-060			

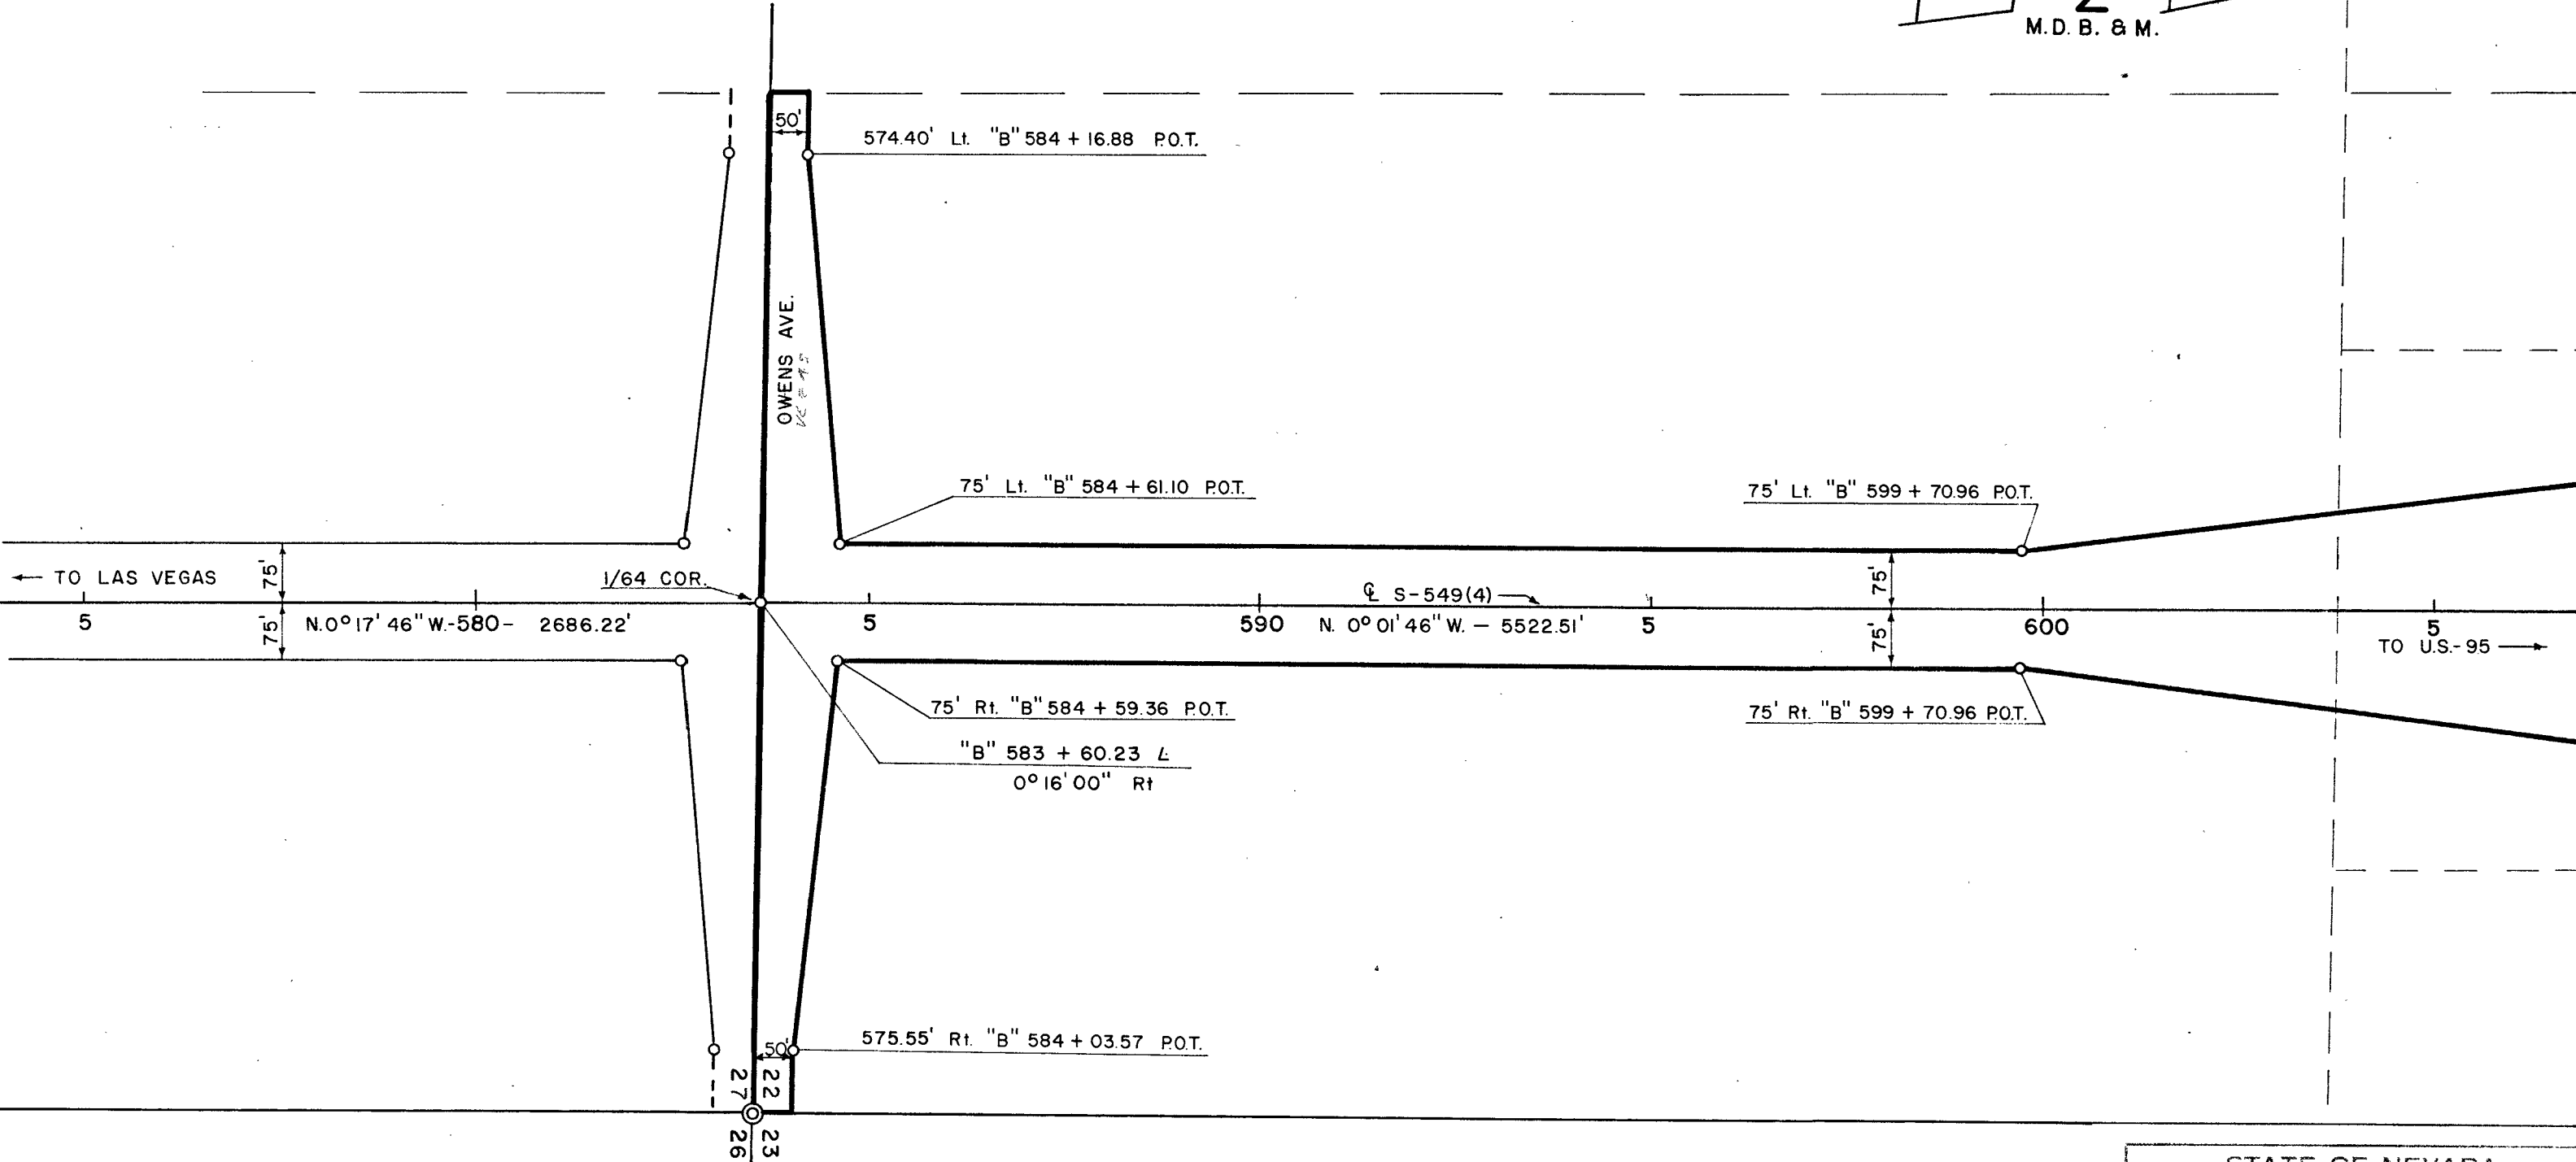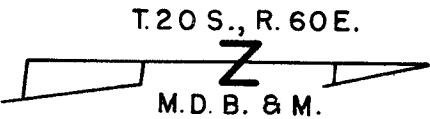

RACED: jec
 HECKED: JEB

STATE OF NEVADA
 DEPT OF HIGHWAYS
 DATE:

R.W DIVISION
 70248-9
 PROPERTY SCHEDULE

APPROVED

SUPERVISORY R/W AGENT

SCALE: 1"= 200'


SHEET OF SHEETS

PROPERTY SCHEDULE

STATE OF NEVADA DEPT. OF HIGHWAYS

FED. ROAD DIV. NO.	STATE	PROJECT NO.	COUNTY	CONTROL SECTION	STATE ROUTE	SHEET NO.	TOTAL SHEETS
7	NEVADA	U.S.-549(4)	CLARK	03-060		9	

PARCEL NO.	GRANTOR	GROSS AREA	PREV. ACQU.	NET AREA	EXCESS AREA	RECORDING DATA			REMARKS
						BK.	PG.	DATE	

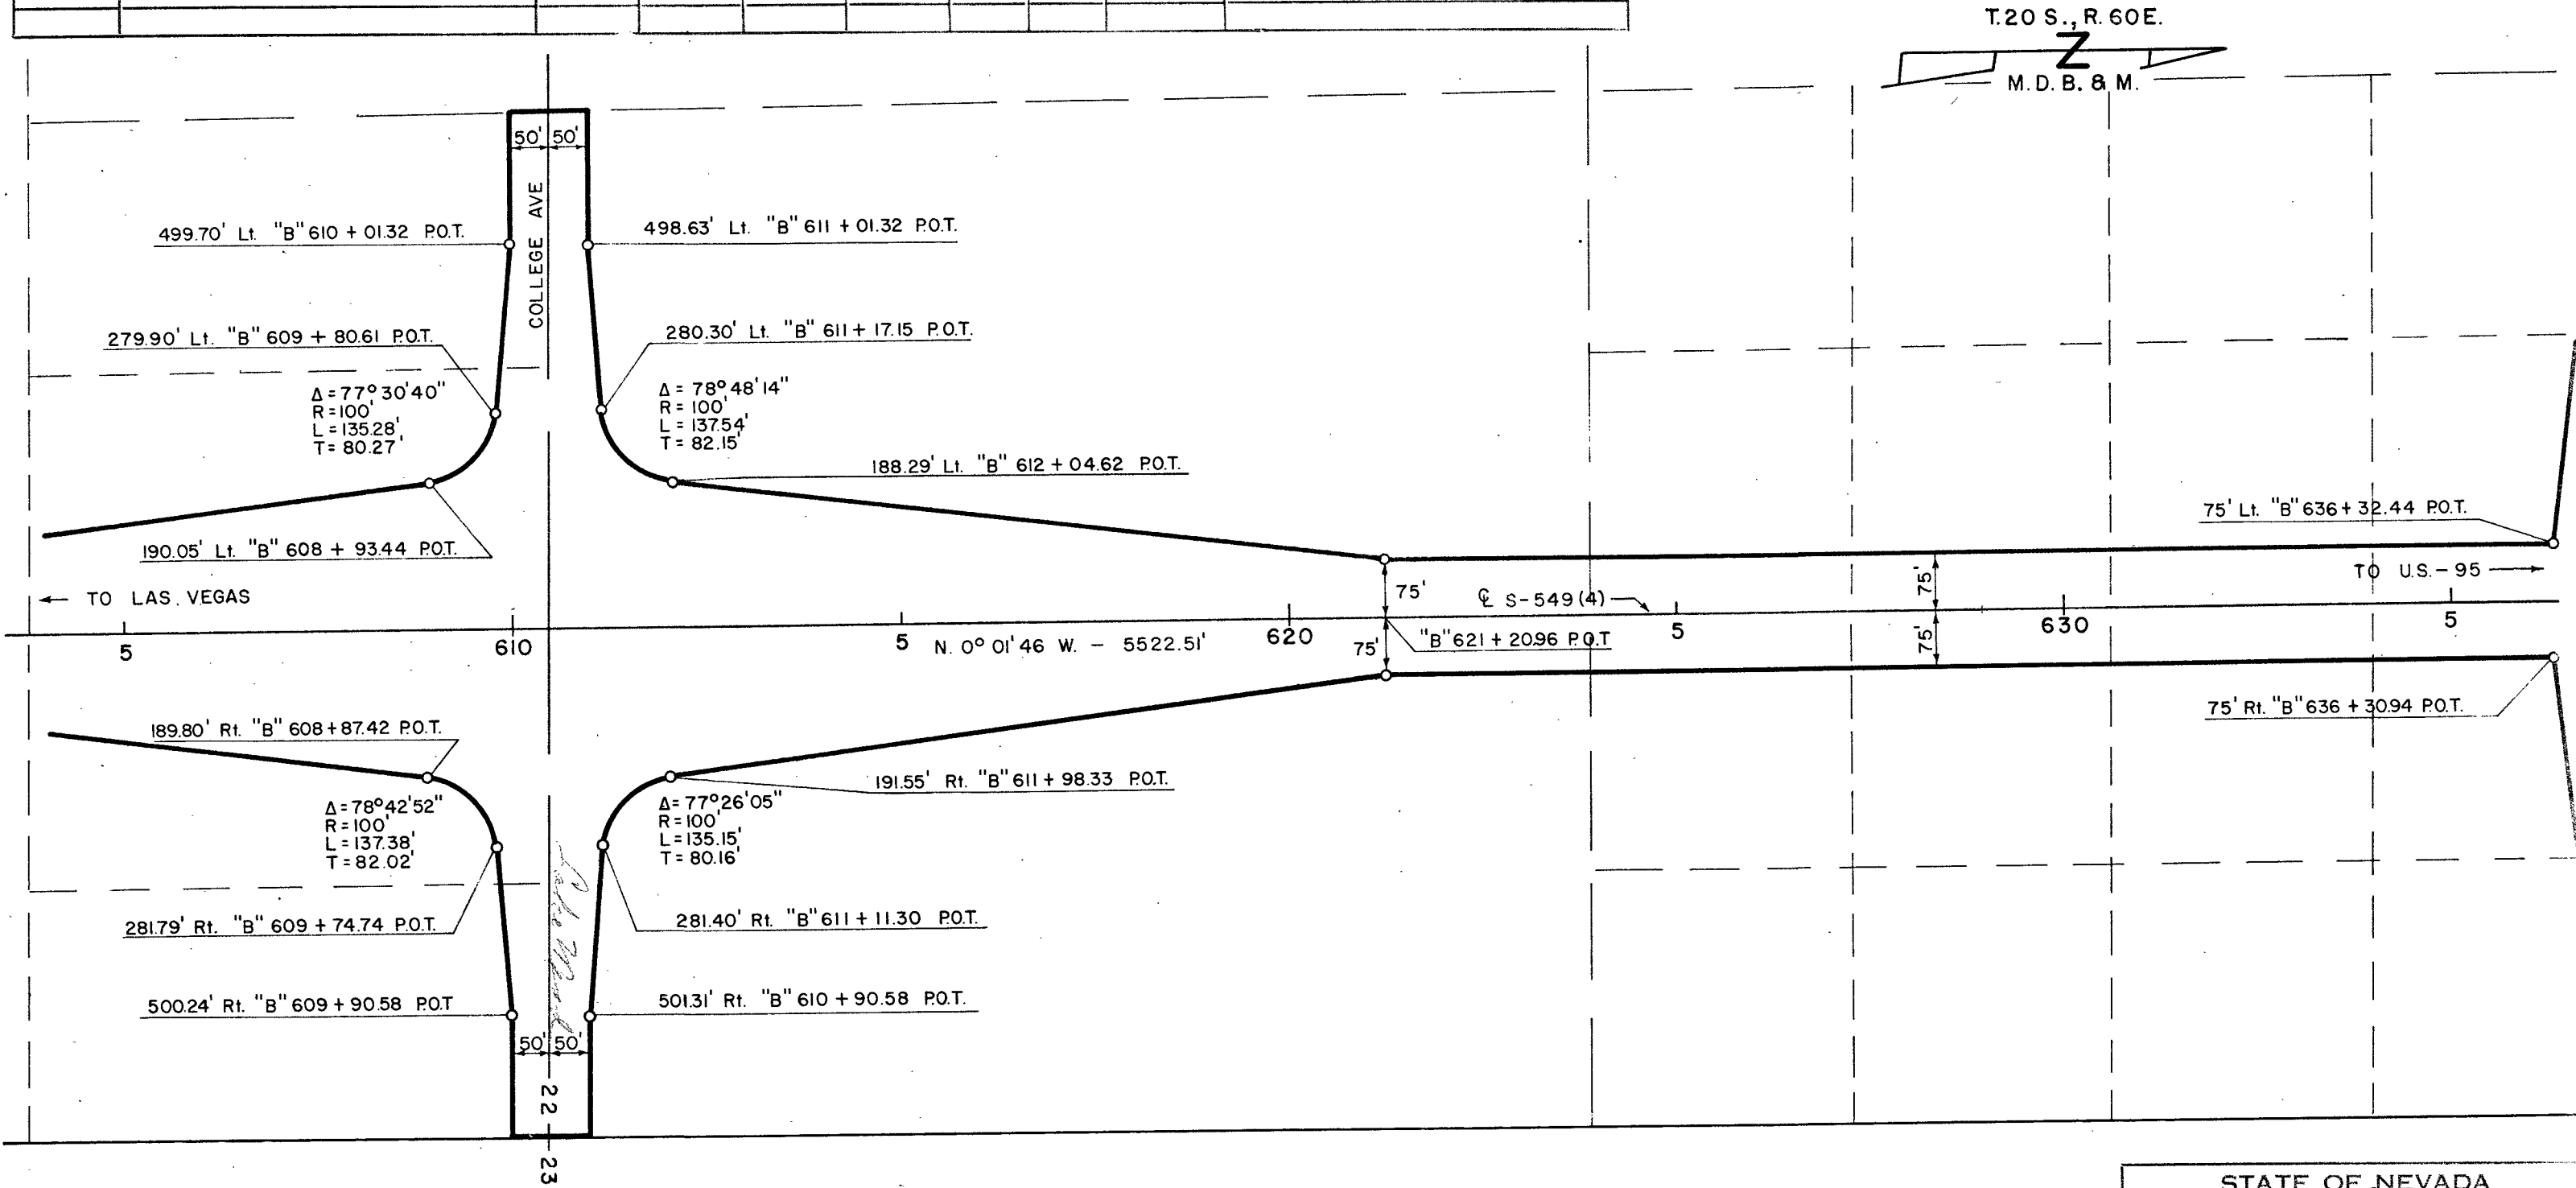


TRACED: jec
CHECKED: JES

STATE OF NEVADA
DEPT. OF HIGHWAYS R/W DIVISION
DATE: 70248-9
PROPERTY SCHEDULE
APPROVED: _____
SCALE: 1" = 200' SHEET 9 OF 9

[illegible]

FED. ROAD DIV. NO.	STATE	PROJECT NO.	COUNTY	CONTROL SECTION	STATE ROUTE	SHEET NO.	TOTAL SHEETS
7	NEVADA	U.S.-549 (4)	CLARK	03-060		10	

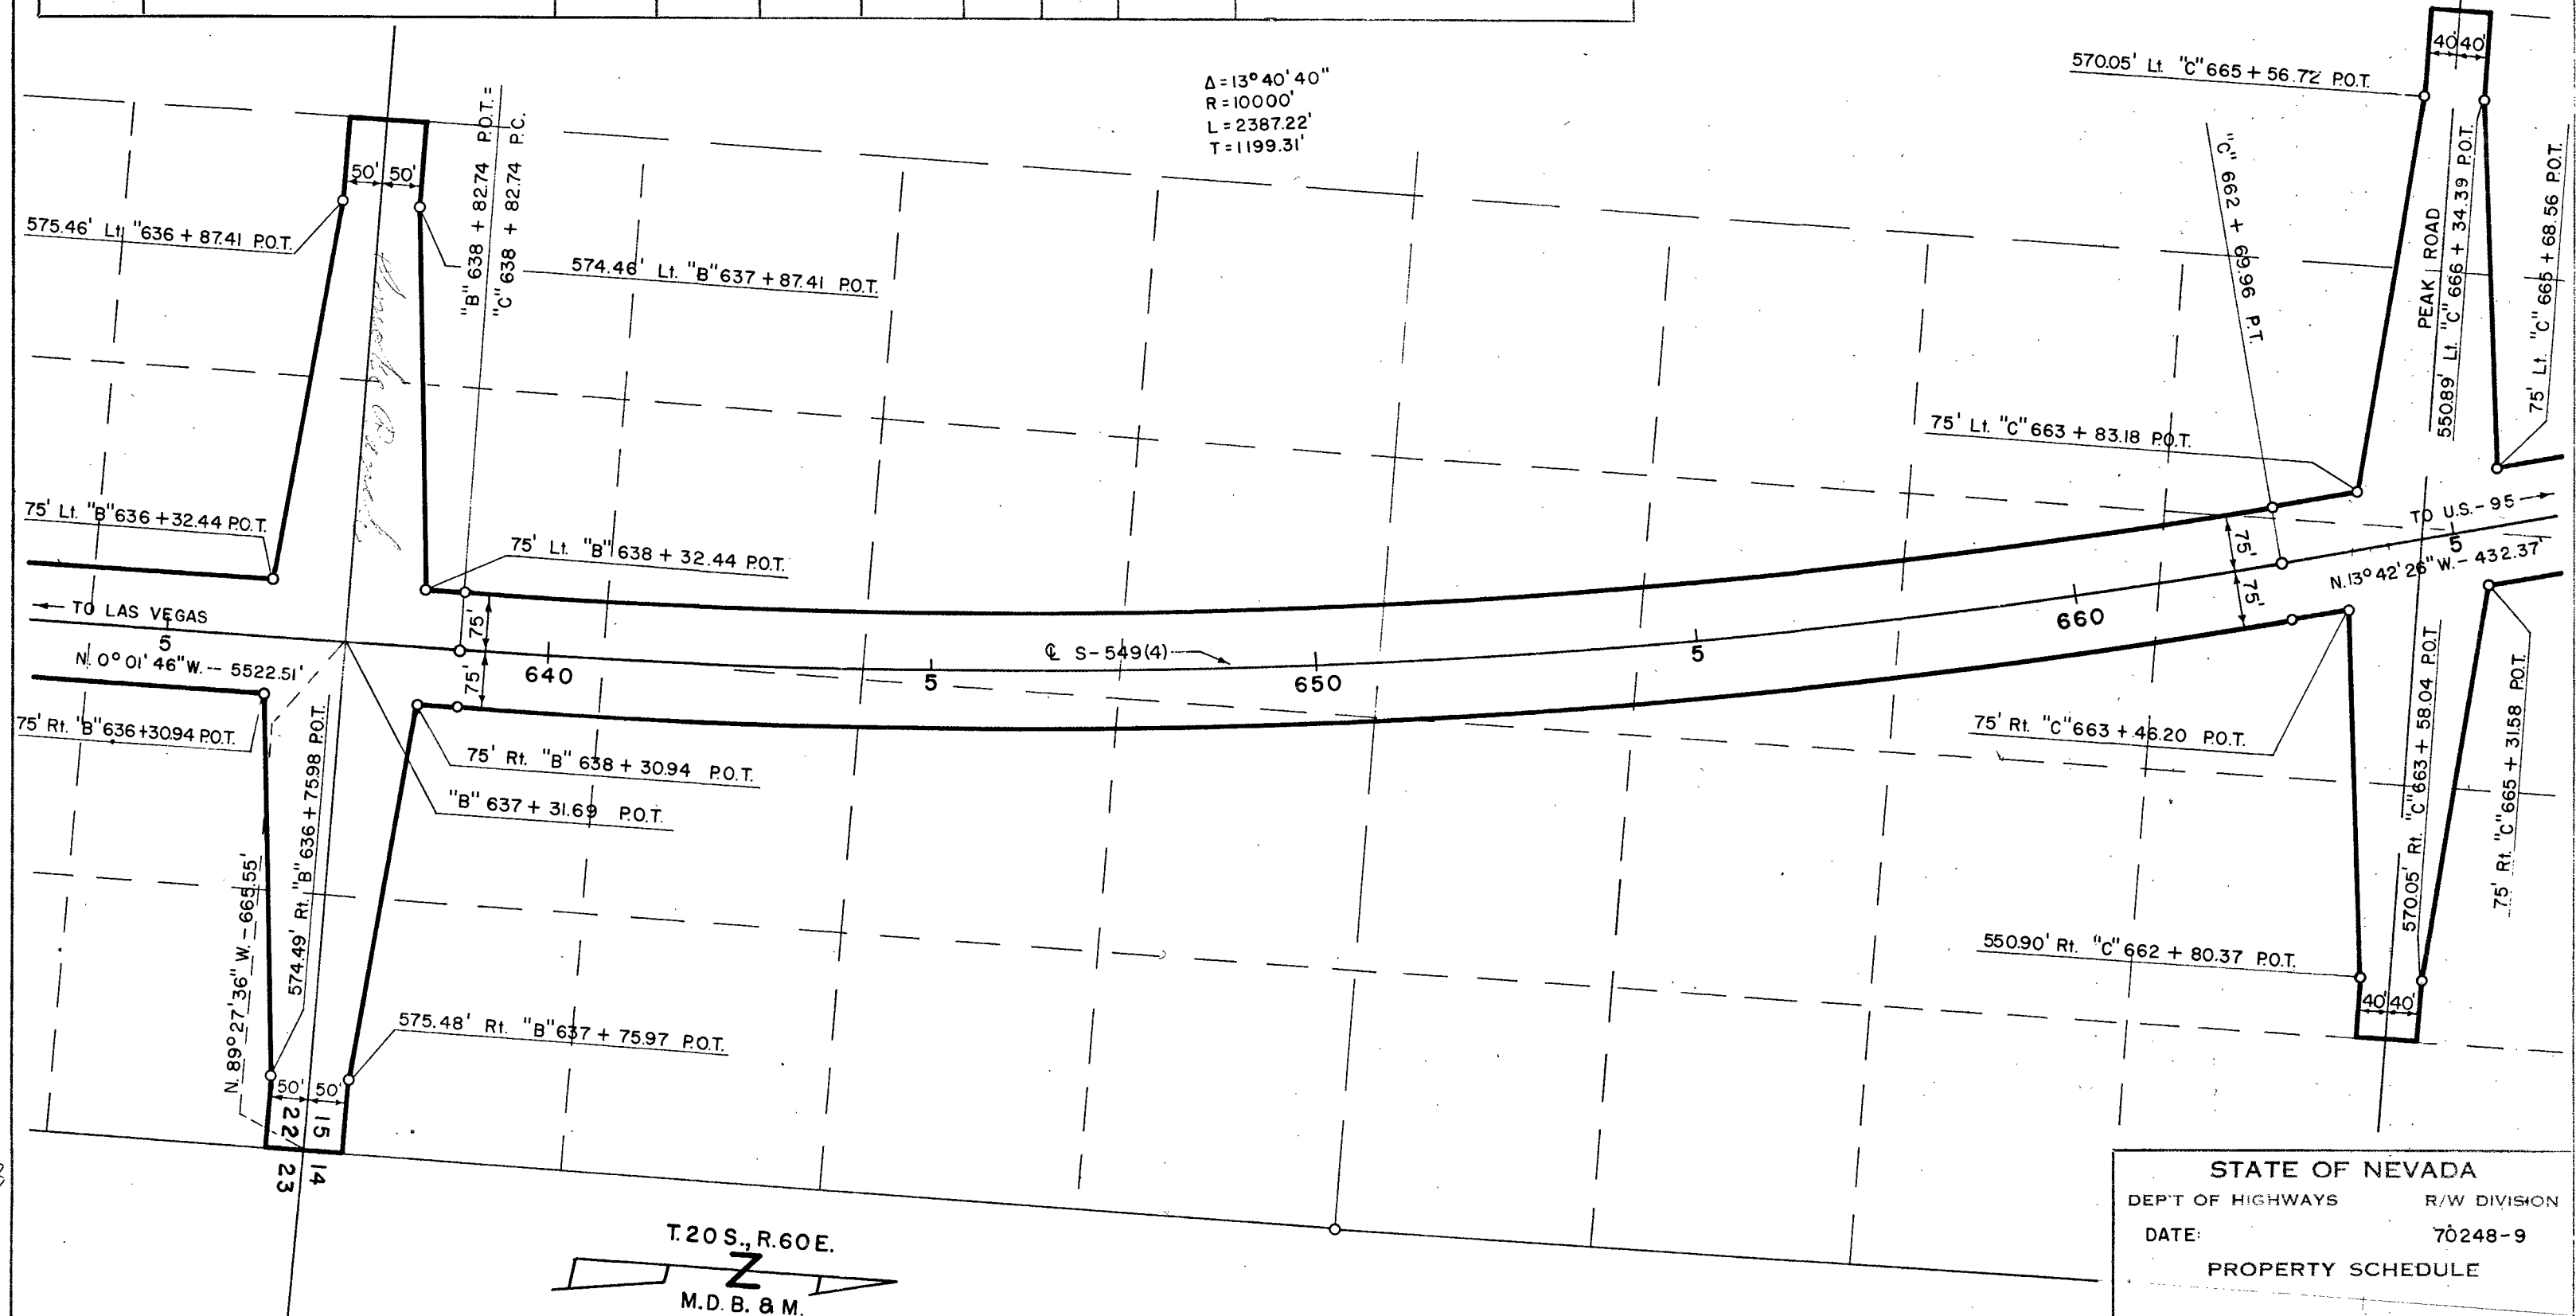

STATE OF NEVADA
DEPT OF HIGHWAYS R/W DIVISION
DATE: 70248-9
PROPERTY SCHEDULE
APPROVED _____
SUPERVISORY R/W AGENT
SCALE: 1" = 200' SHEET OF SHEETS

FILE: 3618-2


[illegible][illegible][illegible]

PLACED jec
CHECKED: *[Signature]*

STATE OF NEVADA
DEPT OF HIGHWAYS R W DIVISION
DATE: 70248-9
PROPERTY SCHEDULE
APPROVED _____
SCALE: 1"= 200' SUPERVISORY R W DIVISION SHEET OF SHEETS

PROPERTY SCHEDULE									
STATE OF NEVADA DEPT. OF HIGHWAYS									
PARCEL NO.	GRANTOR	GROSS AREA	PREV. ACQU.	NET AREA	EXCESS AREA	RECORDING DATA			REMARKS
						BK.	PG.	DATE	

FED. ROAD DIV. NO.	STATE	PROJECT NO.	COUNTY	CONTROL SECTION	STATE ROUTE	SHEET NO.	TOTAL SHEETS
7	NEVADA	U.S.-S-549(4)	CLARK	03-060			

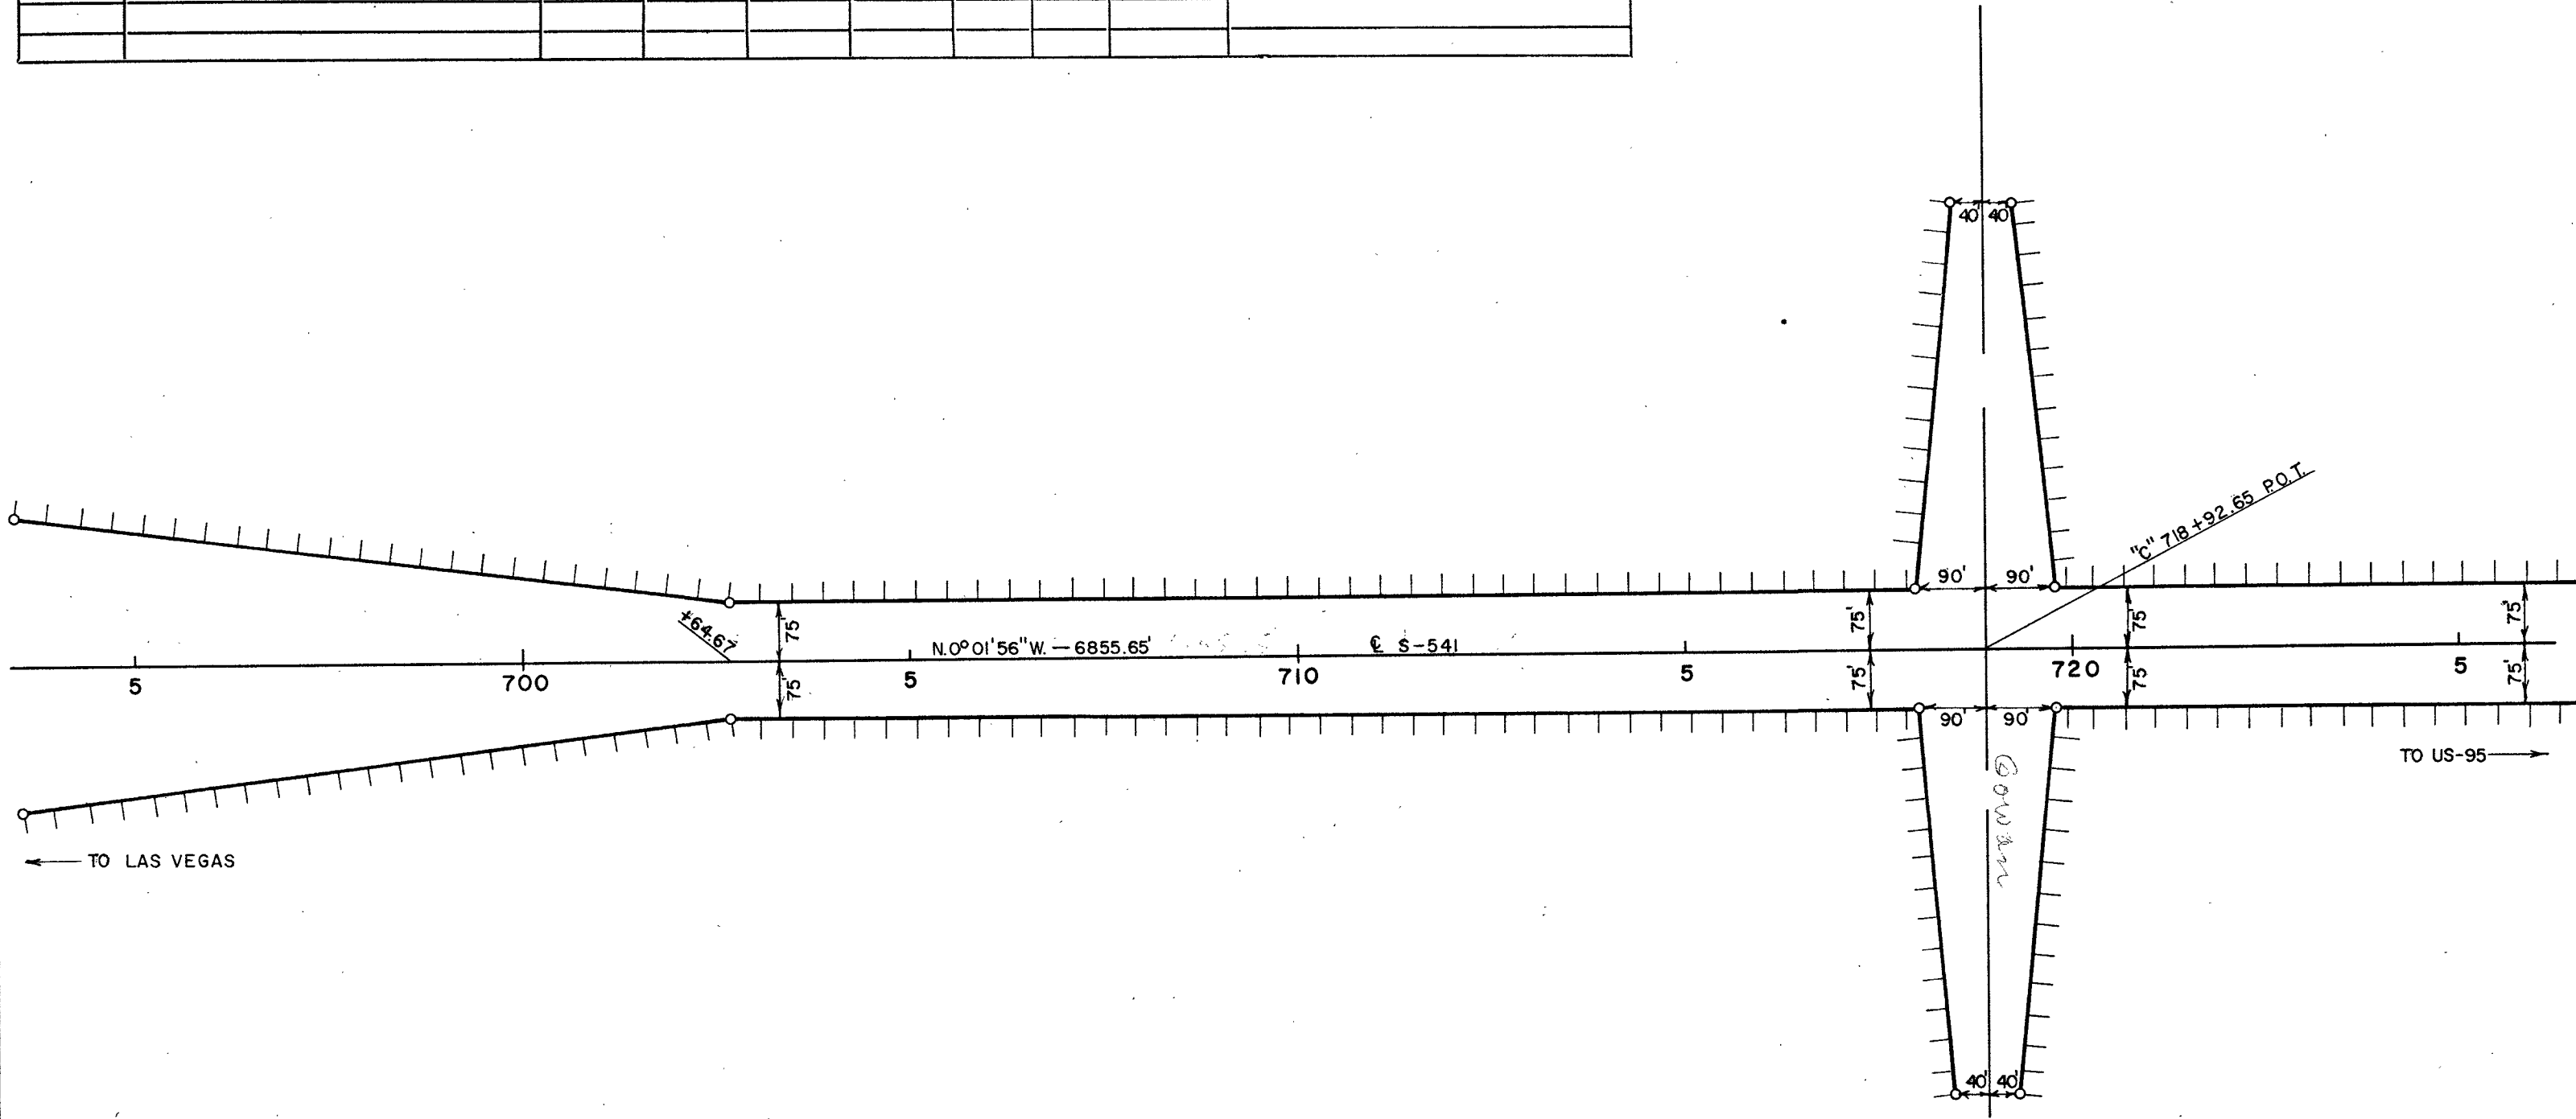

SECTION 10
T. 20 S., R. 60 E.
Z
M.D.B. & M.

STATE OF NEVADA
DEPT OF HIGHWAYS R/W DIVISION


/ EA= 70248-3
PROPERTY SCHEDULE

APPROVED _____
SUPERVISORY R/W AGENT
SCALE: 1"= 200' SHEET OF SHEETS

TRACED: T.A.H.
CHECKED:

PROPERTY SCHEDULE									
STATE OF NEVADA DEPT. OF HIGHWAYS									
PARCEL NO.	GRANTOR	GROSS AREA	PREV. ACQU.	NET AREA	EXCESS AREA	RECORDING DATA			REMARKS
						BK.	PG.	DATE	

FED. ROAD DIV. NO.	STATE	PROJECT NO.	COUNTY	CONTROL SECTION	STATE ROUTE	SHEET NO.	TOTAL SHEETS
7	NEVADA	U.S.-549 (4)	CLARK	03-060			

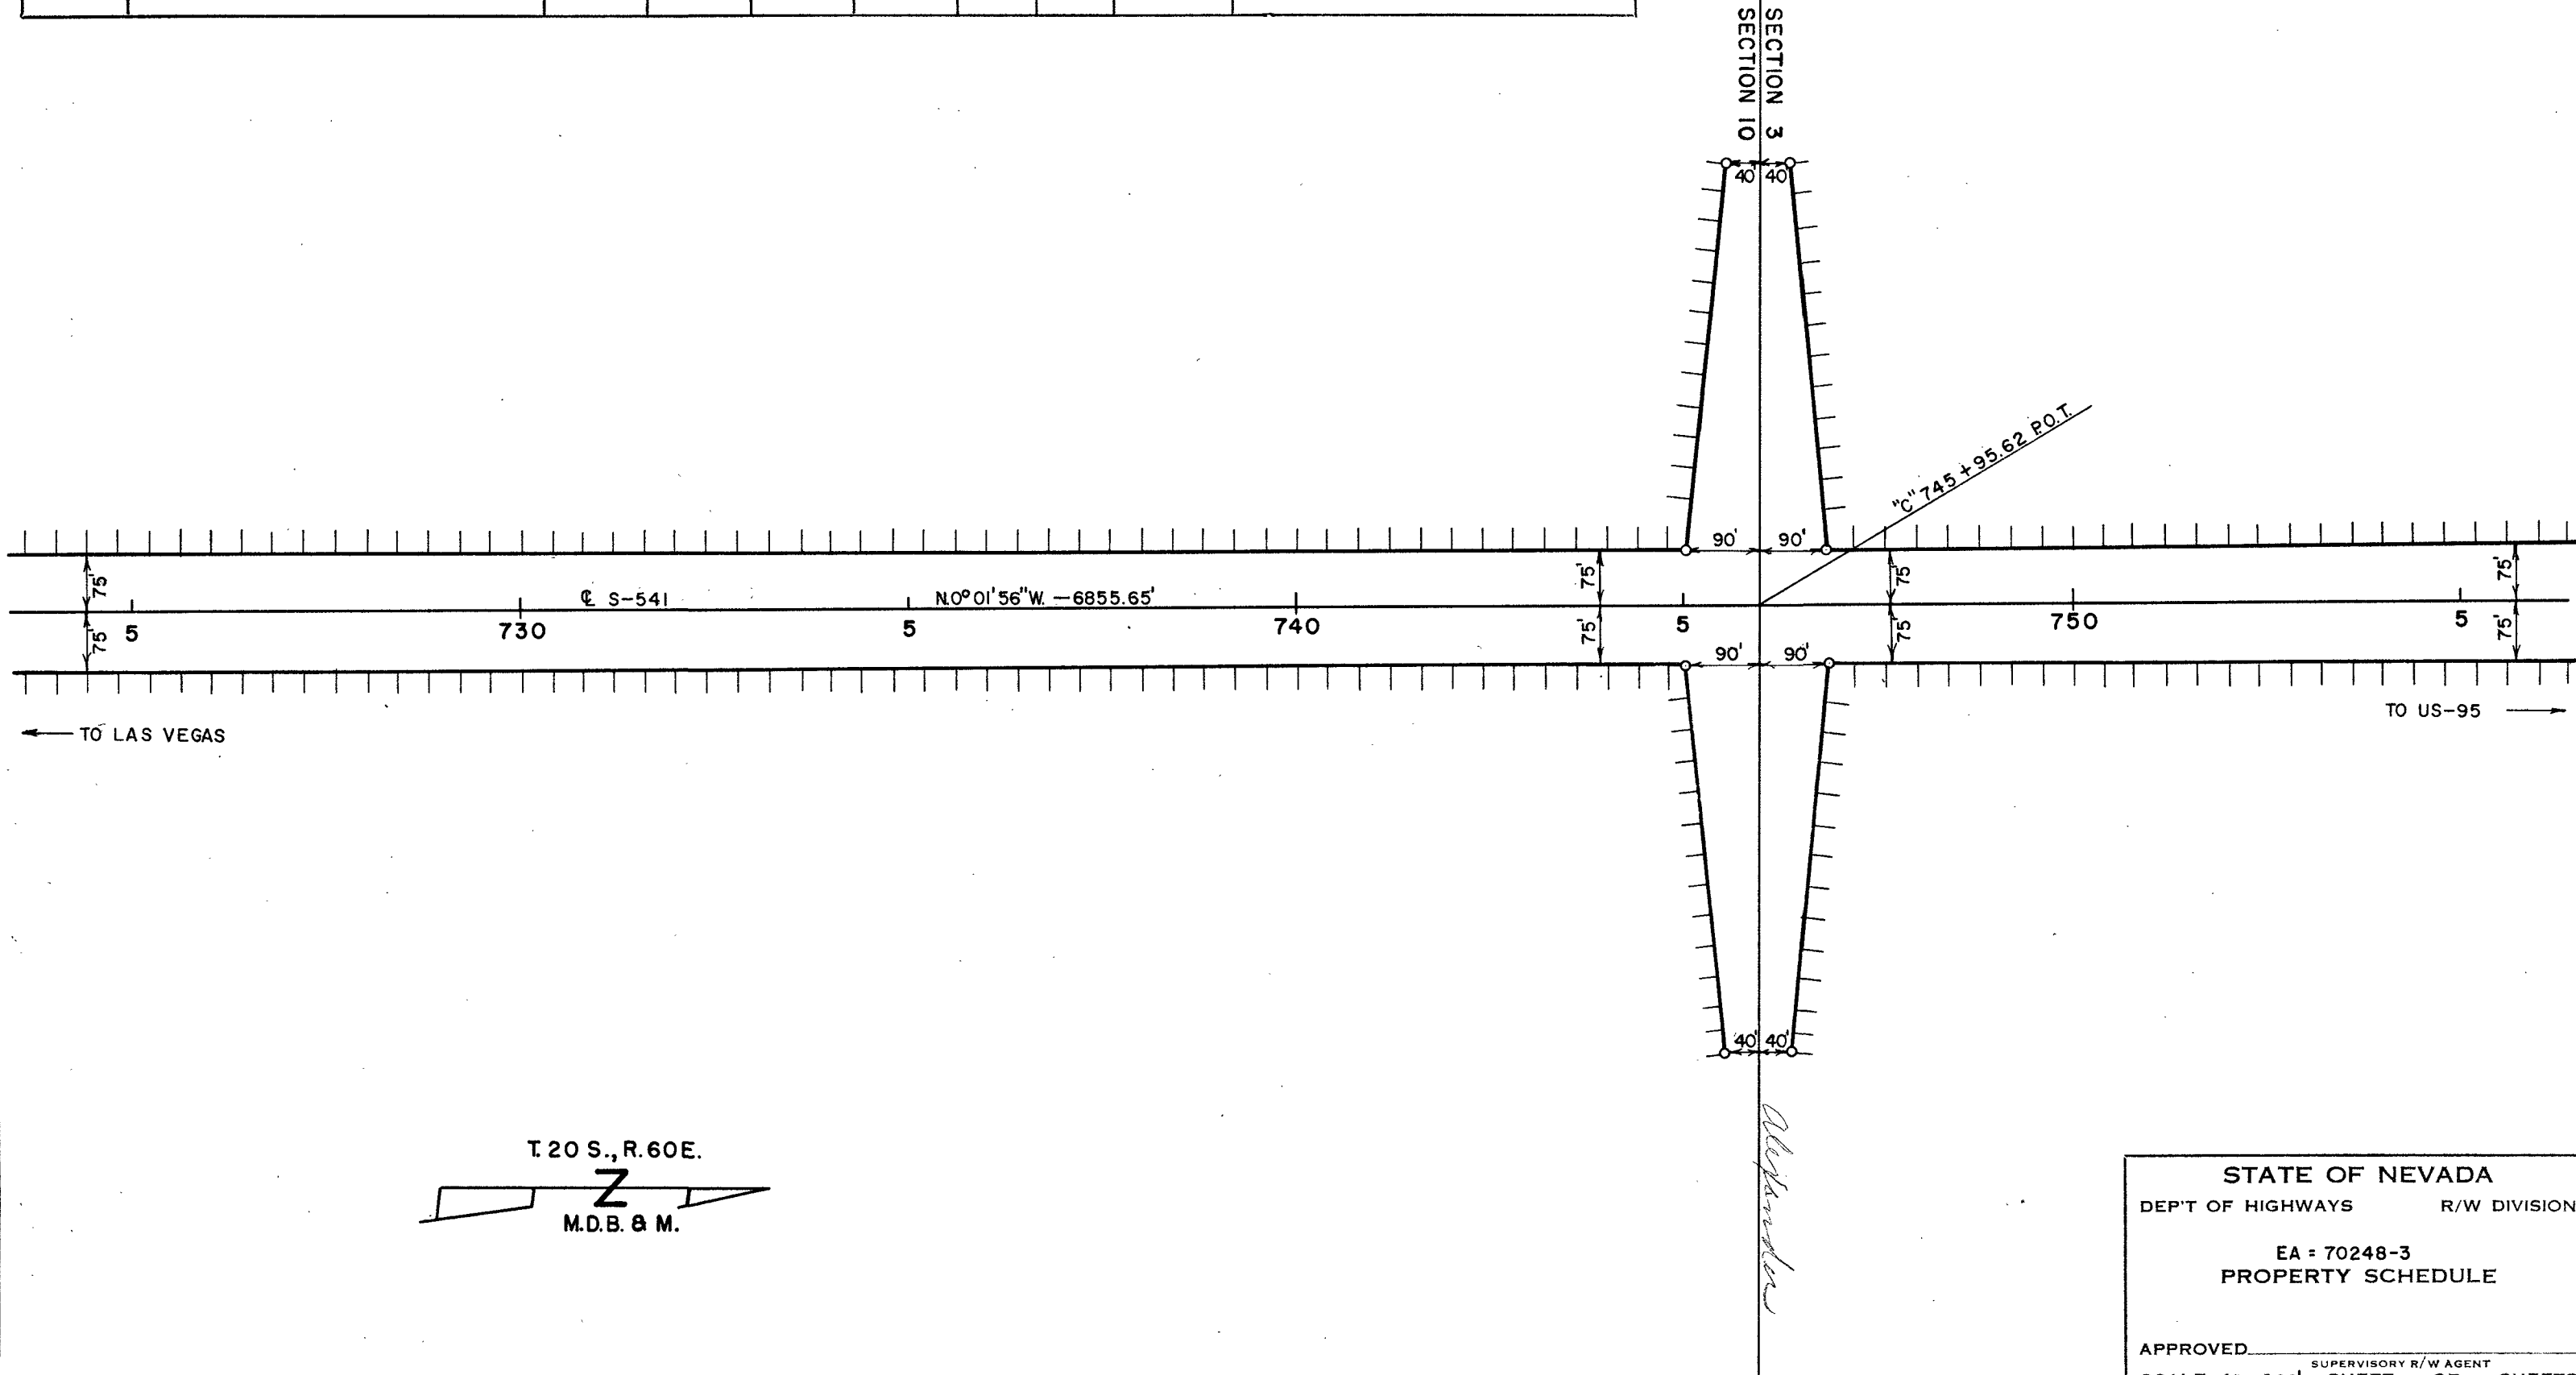

TRACED: T.A.H.
CHECKED: . . .


STATE OF NEVADA
DEPT OF HIGHWAYS R/W DIVISION

EA - 70248-3
PROPERTY SCHEDULE

APPROVED _____
SCALE: 1" = 200' SHEET OF SHEETS

PROPERTY SCHEDULE									
STATE OF NEVADA DEPT. OF HIGHWAYS									
PARCEL NO.	GRANTOR	GROSS AREA	PREV. ACQU.	NET AREA	EXCESS AREA	RECORDING DATA			REMARKS
						BK.	PG.	DATE	

FED. ROAD DIV. NO.	STATE	PROJECT NO.	COUNTY	CONTROL SECTION	STATE ROUTE	SHEET NO.	TOTAL SHEETS
7	NEVADA	US-S-549 (4)	CLARK	03-060			


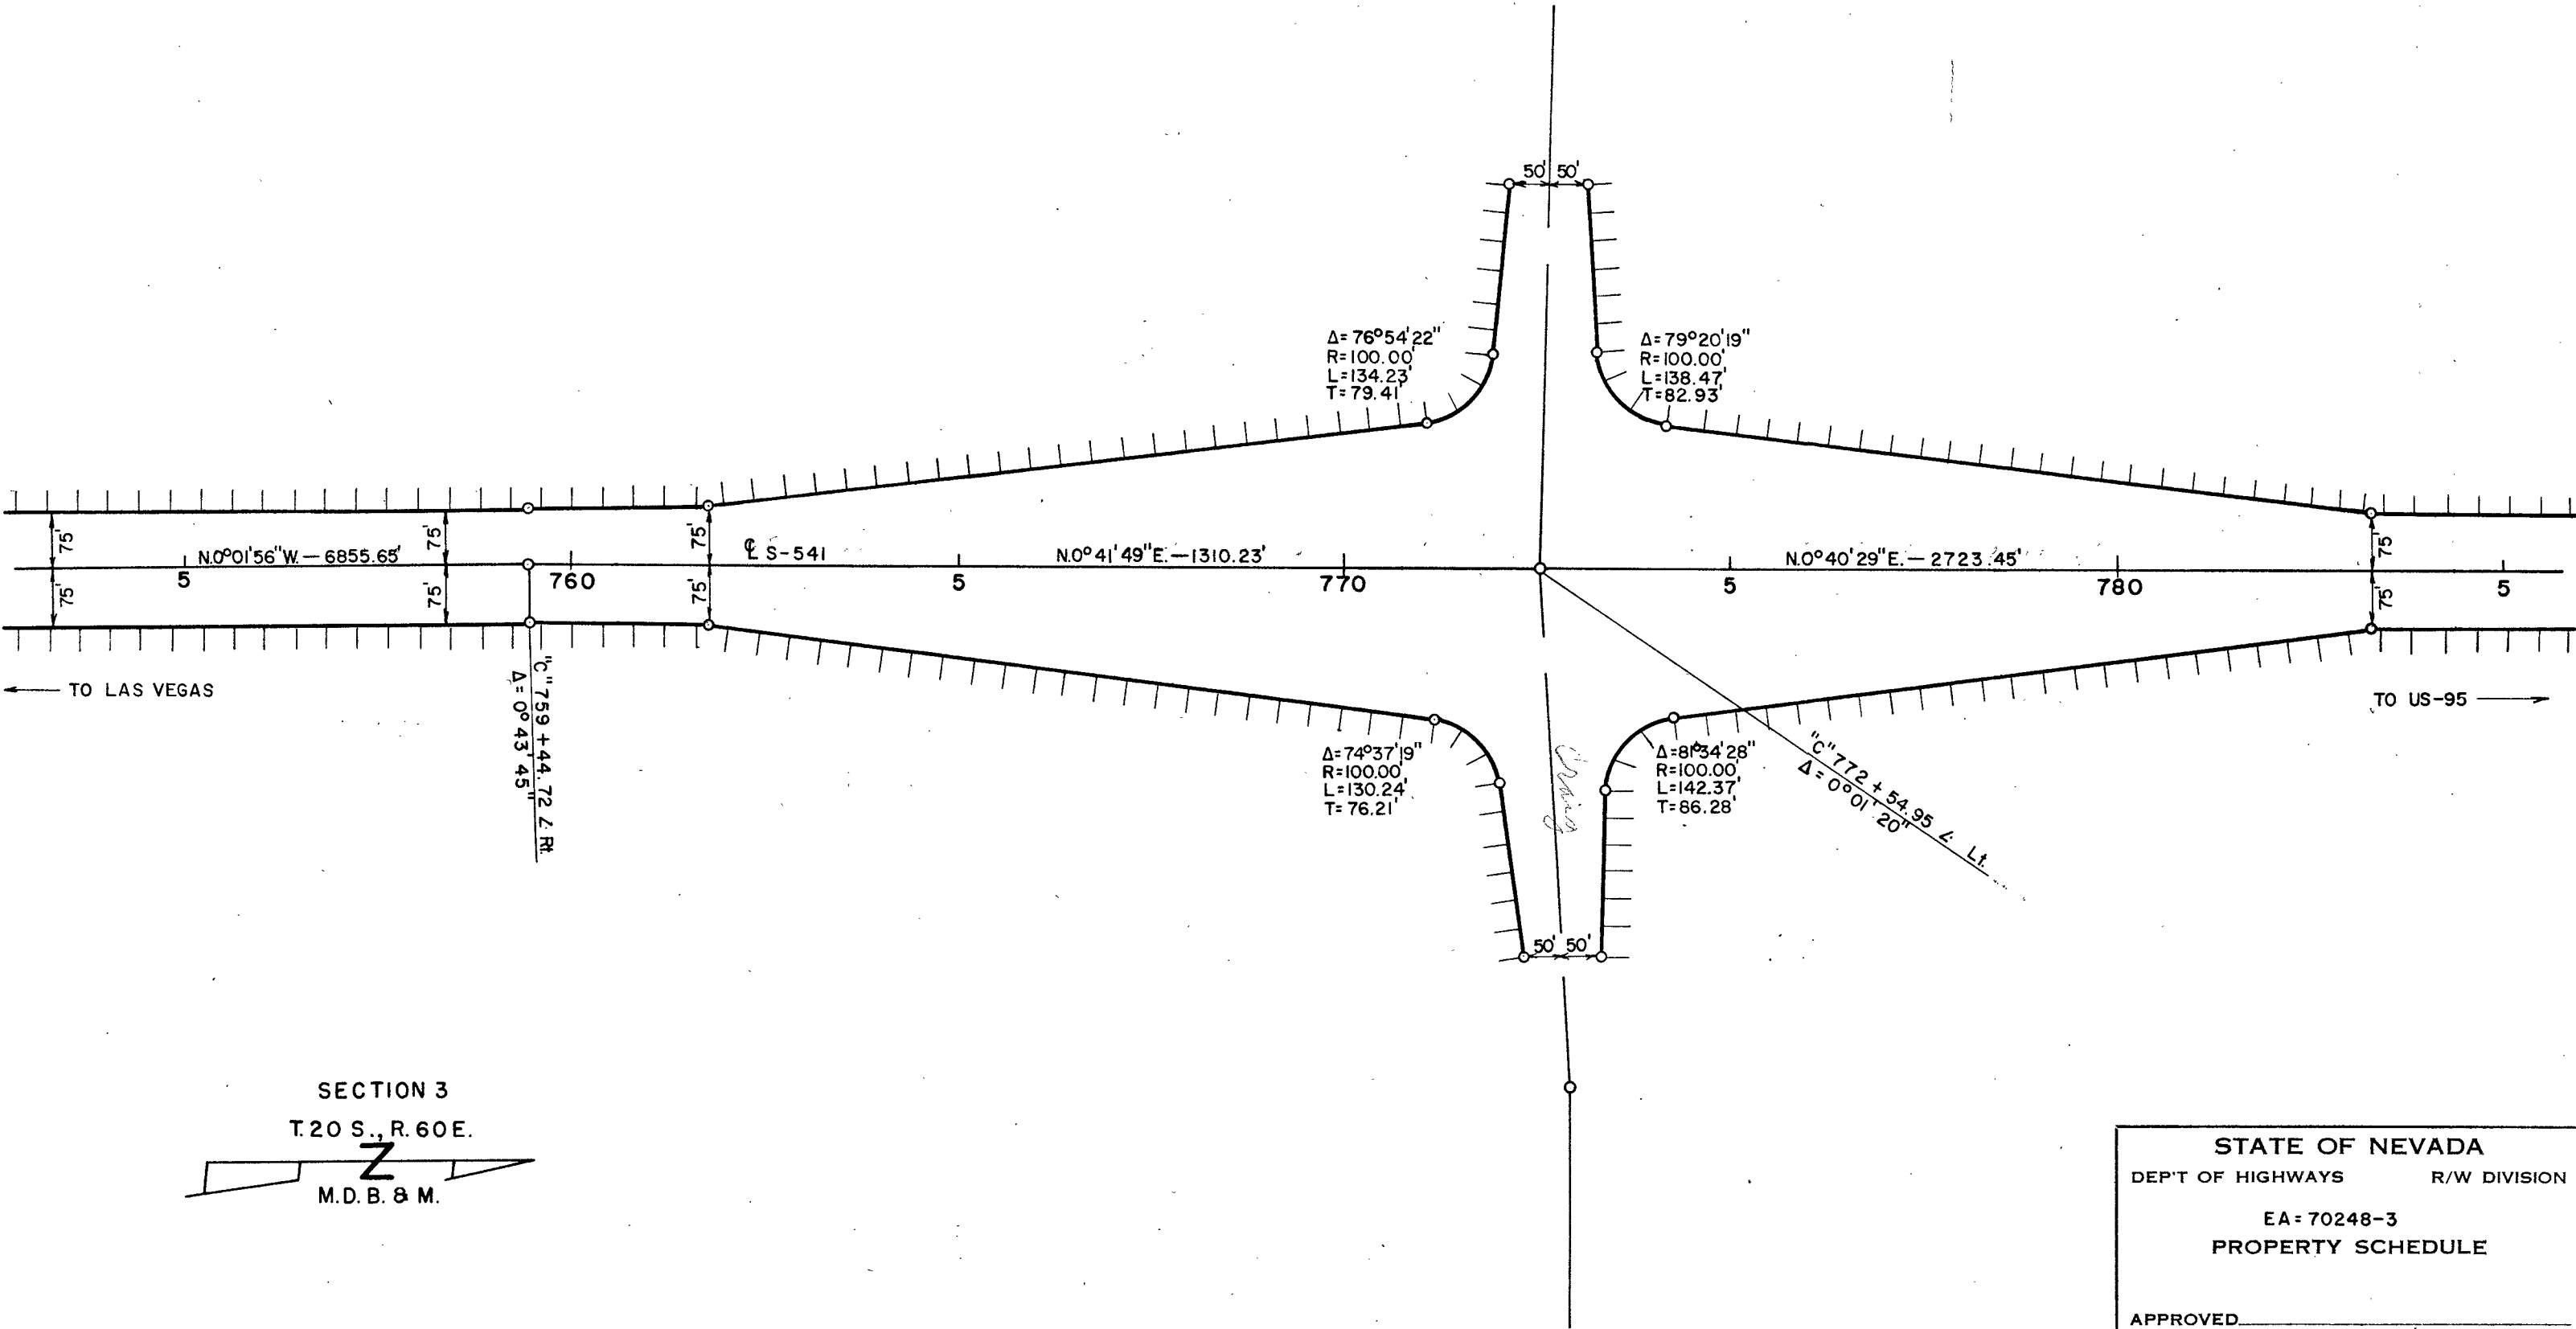


SECTION 3
T.20 S., R.60 E.
M.D.B. & M.

STATE OF NEVADA
DEPT OF HIGHWAYS R/W DIVISION
EA= 70248-3
PROPERTY SCHEDULE
APPROVED _____
SCALE: 1"=200' SHEET OF SHEETS

PROPERTY SCHEDULE									
STATE OF NEVADA DEPT. OF HIGHWAYS									
PARCEL NO.	GRANTOR	GROSS AREA	PREV. ACQU.	NET AREA	EXCESS AREA	RECORDING DATA			REMARKS
						BK.	PG.	DATE	

FED. ROAD DIV. NO.	STATE	PROJECT NO.	COUNTY	CONTROL SECTION	STATE ROUTE	SHEET NO.	TOTAL SHEETS
7	NEVADA	US-S-549(4)	CLARK	03-060			

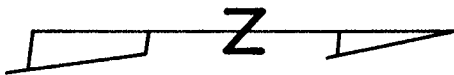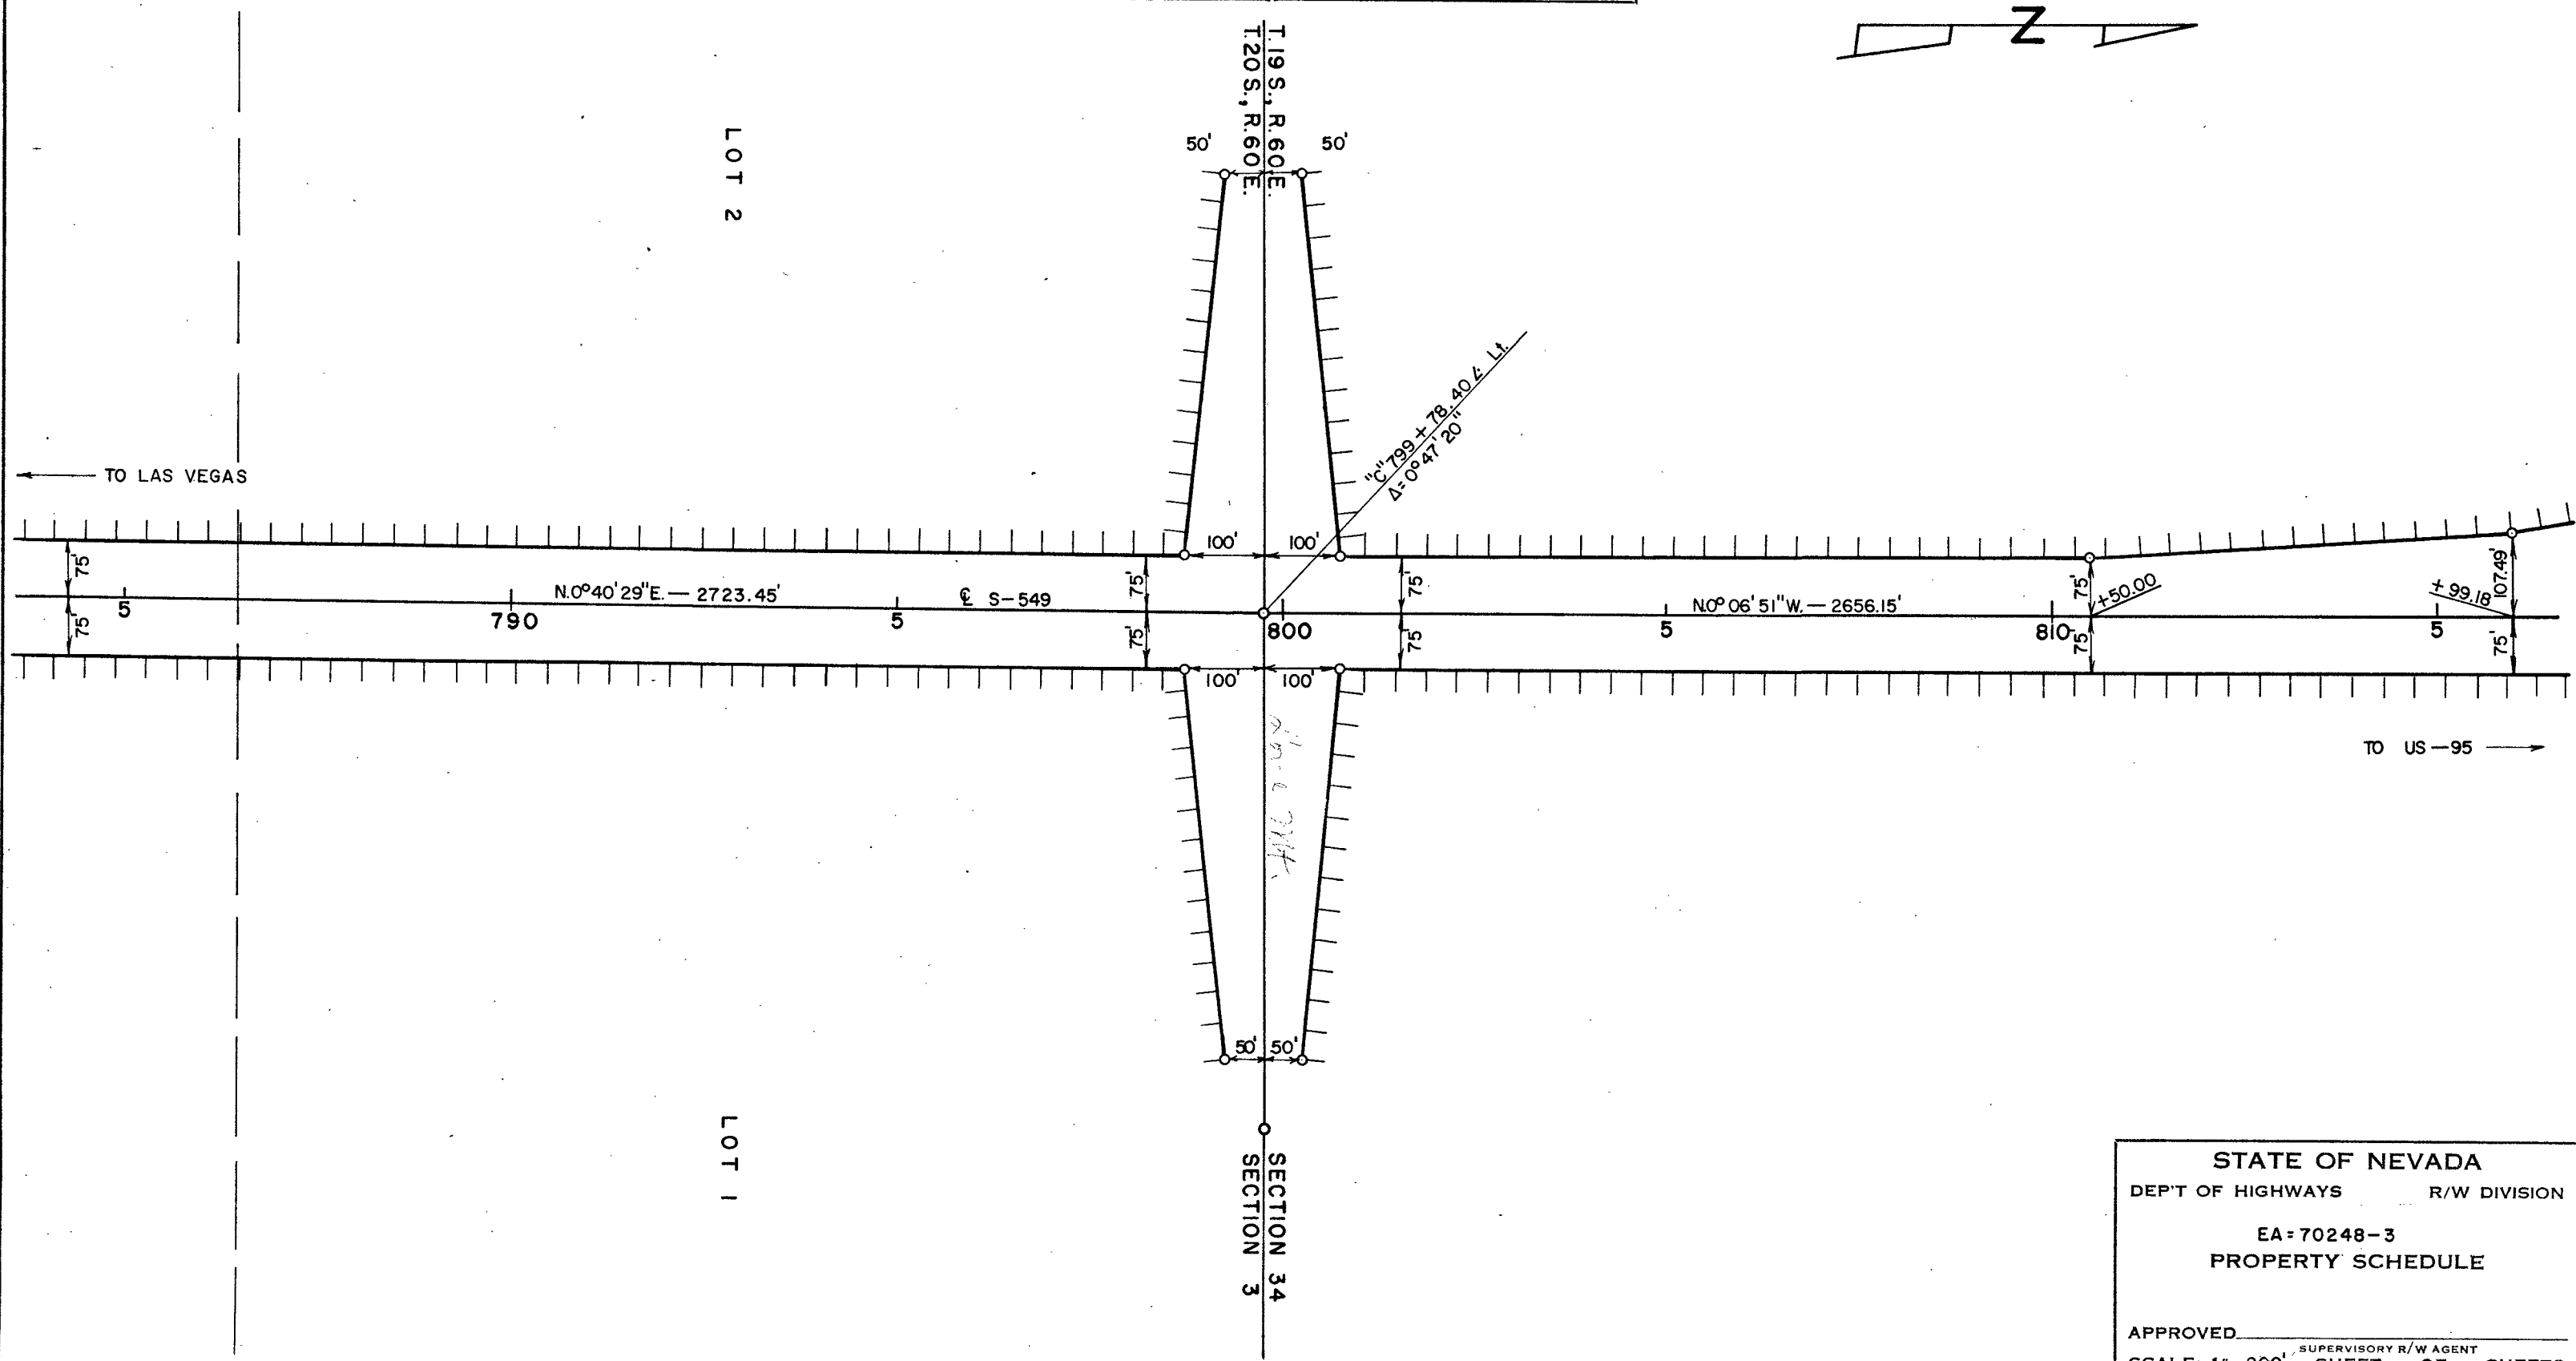

TRACED: T.A.H.
CHECKED:

STATE OF NEVADA
DEPT OF HIGHWAYS R/W DIVISION

EA-70248-3
PROPERTY SCHEDULE

APPROVED _____
SCALE: 1"=200' SUPERVISORY R/W AGENT
SHEET OF SHEETS

PROPERTY SCHEDULE


STATE OF NEVADA DEPT. OF HIGHWAYS

PARCEL NO.	GRANTOR	GROSS AREA	PREV. ACQU.	NET AREA	EXCESS AREA	RECORDING DATA			REMARKS
						BK.	PG.	DATE	


FED. ROAD DIV. NO.	STATE	PROJECT NO.	COUNTY	CONTROL SECTION	STATE ROUTE	SHEET NO.	TOTAL SHEETS
7	NEVADA	U.S.-S-549(4)	CLARK	03-060			

SECTION 34

T.19 S., R.60 E.

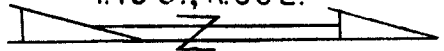

M.D.B. & M.

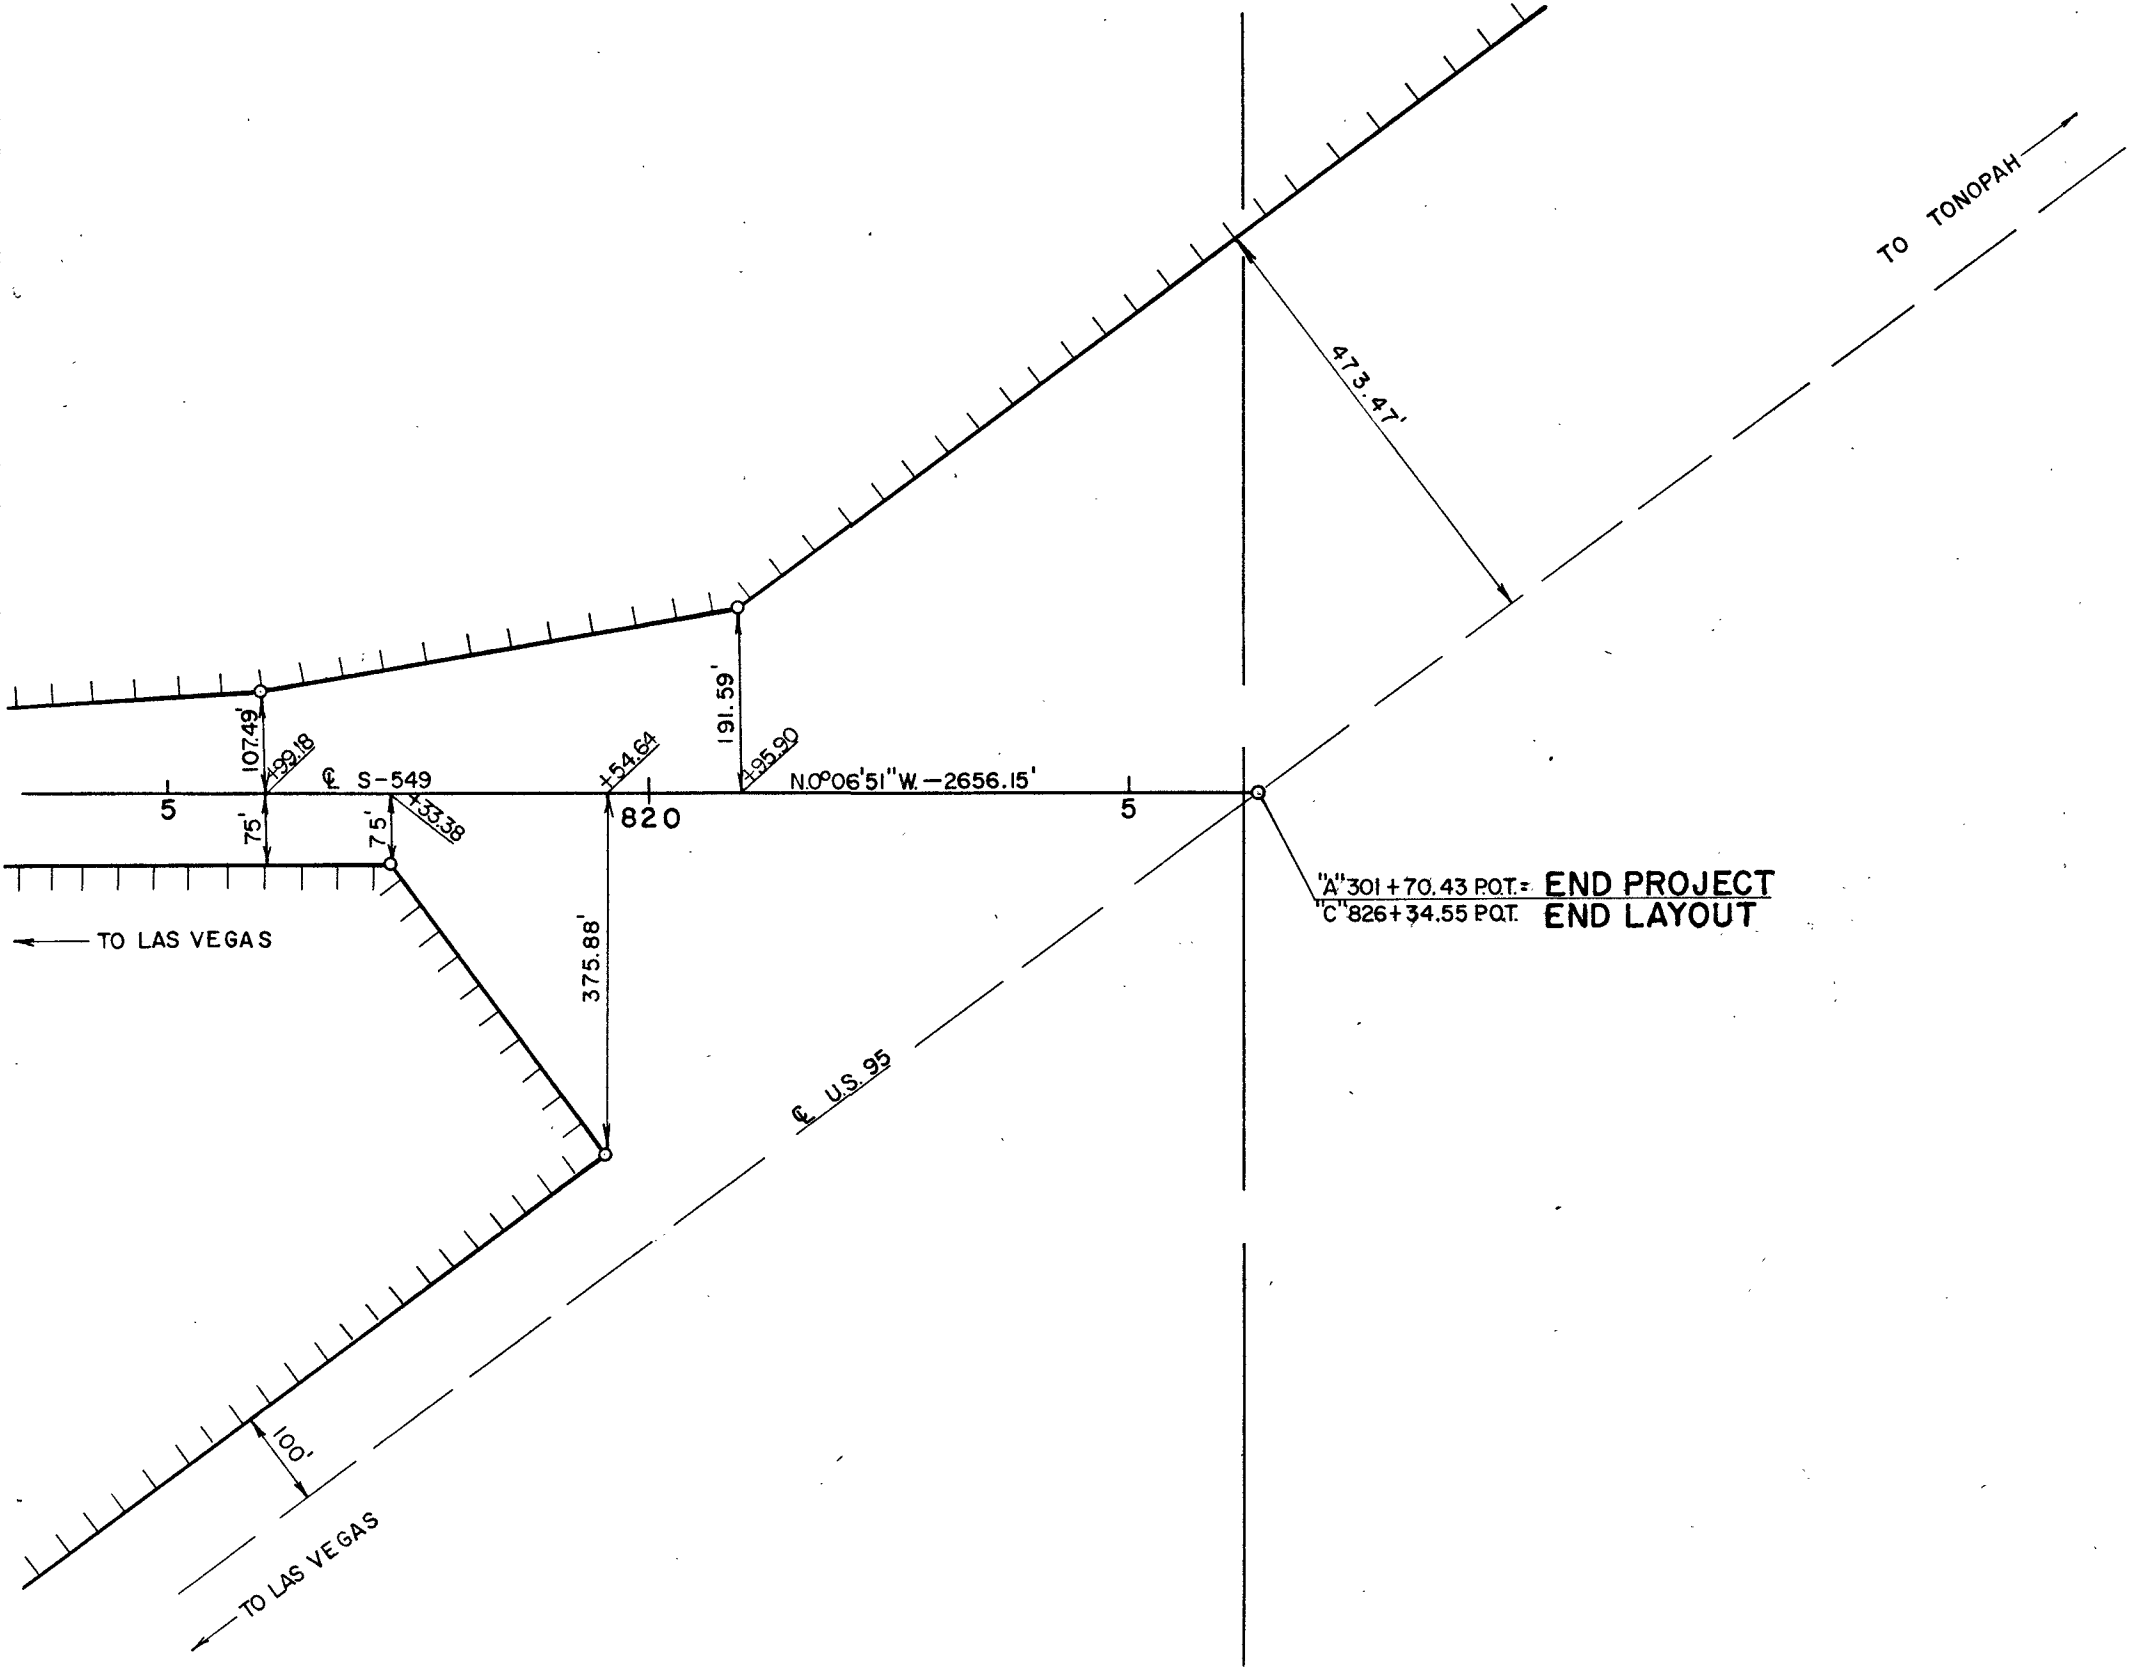

"A" 301 + 70.43 P.O.T. END PROJECT
"C" 826 + 34.55 P.O.T. END LAYOUT

STATE OF NEVADA
DEPT OF HIGHWAYS R/W DIVISION
EA: 70248-3
PROPERTY SCHEDULE
APPROVED _____
SCALE: 1"=200' SHEET OF SHEETS