

HWY BOOK #41
Along Sahara West to Rainbow Blvd, thence
North to connect with US-95 (Tonopah Hwy)
R/W
12/13/63

LAND DETERMINED TO BE ESSENTIAL FOR INDICATED
USE; APPROVAL OF APPLICATION IS RECOMMENDED.

DATE March 3, 1964 H. L. Anderson


DIVISION ENGINEER
U.S. BUREAU OF PUBLIC ROADS

APPLICATION NEVADA _____

RECEIVED BY U.S. DEPARTMENT OF THE INTERIOR
BUREAU OF LAND MANAGEMENT

LAND AND SURVEY OFFICE AT RENO, NEVADA

DATE _____, 19____, M

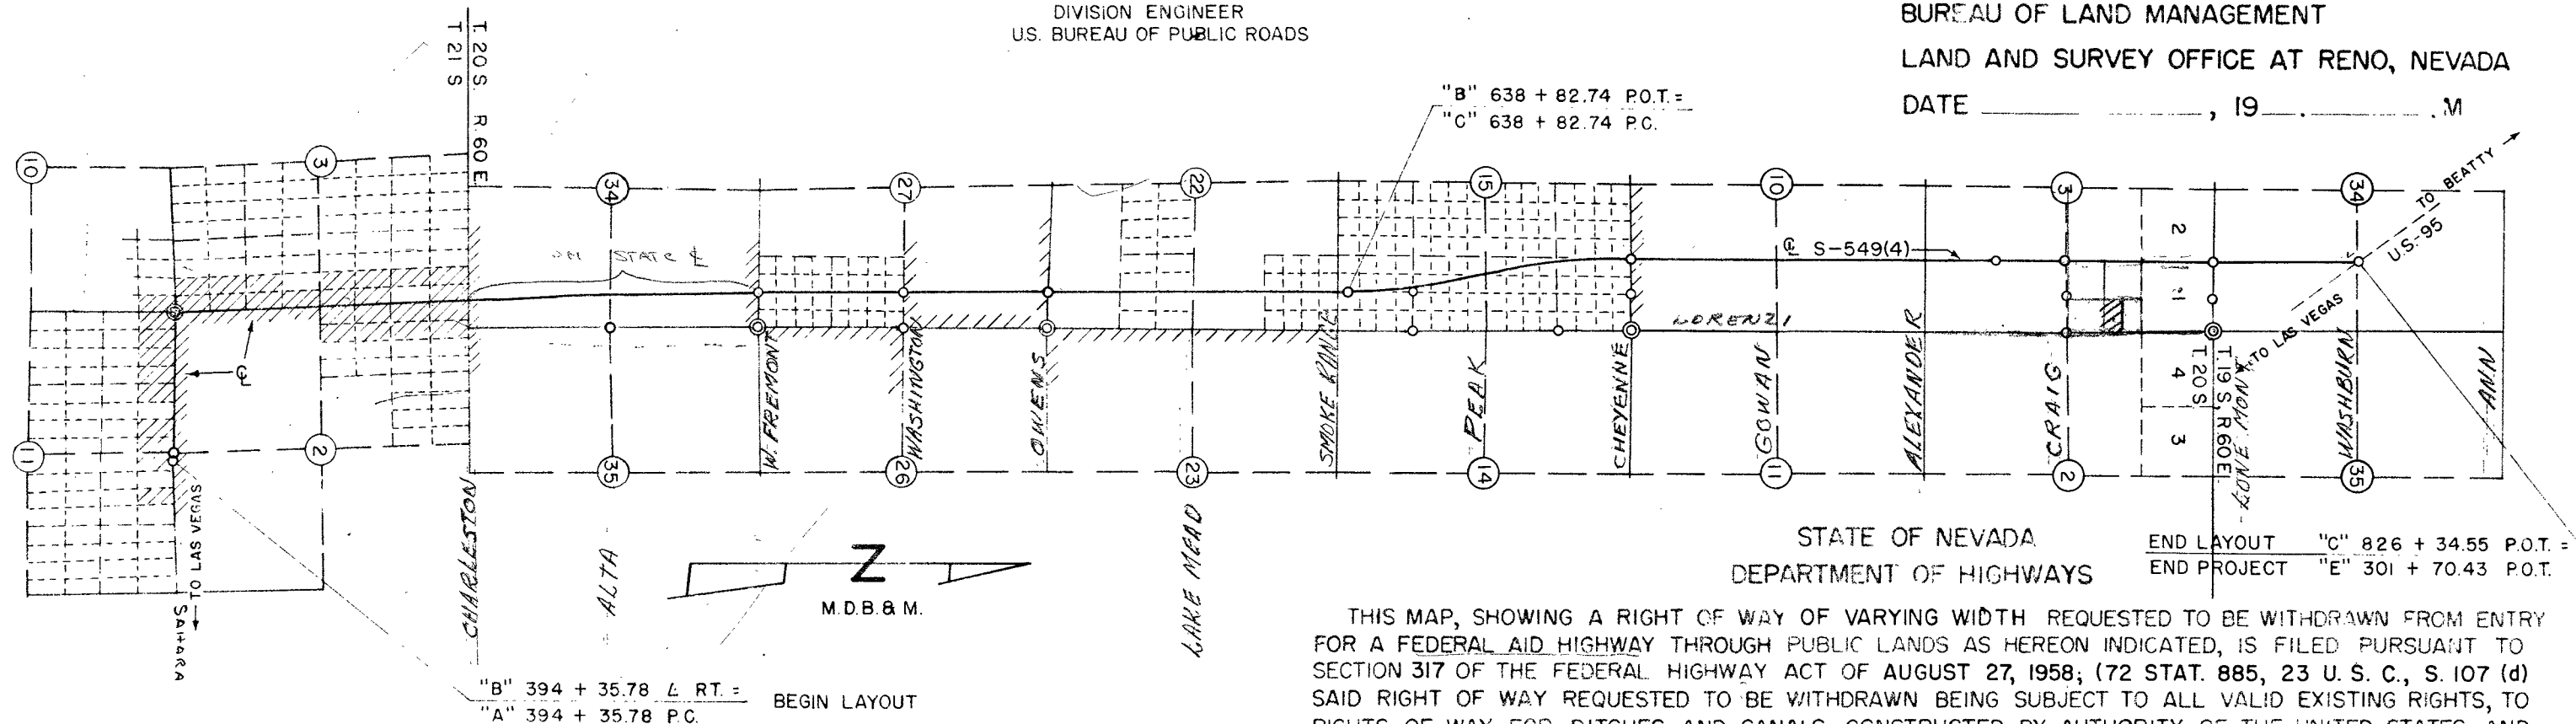

STATE OF NEVADA
DEPARTMENT OF HIGHWAYS

END LAYOUT "C" 826 + 34.55 P.O.T. =
END PROJECT "E" 301 + 70.43 P.O.T.

THIS MAP, SHOWING A RIGHT OF WAY OF VARYING WIDTH REQUESTED TO BE WITHDRAWN FROM ENTRY FOR A FEDERAL AID HIGHWAY THROUGH PUBLIC LANDS AS HEREON INDICATED, IS FILED PURSUANT TO SECTION 317 OF THE FEDERAL HIGHWAY ACT OF AUGUST 27, 1958; (72 STAT. 885, 23 U. S. C., S. 107 (d)) SAID RIGHT OF WAY REQUESTED TO BE WITHDRAWN BEING SUBJECT TO ALL VALID EXISTING RIGHTS, TO RIGHTS OF WAY FOR DITCHES AND CANALS CONSTRUCTED BY AUTHORITY OF THE UNITED STATES, AND TO THE TERMS AND CONDITIONS CONTAINED IN TITLE 43, C.F.R. 244.9, (a) TO (m) INCLUSIVE, REVISED 1954, AND THE CONDITIONS OF THE SPECIAL STIPULATION APPROVED JAN. 1, 1963, RELATIVE TO HALOGETON CONTROL ON HIGHWAY RIGHTS OF WAY. ALSO, THE RIGHT TO CONSTRUCT AND MAINTAIN "V" DITCHES, OUTSIDE THE RIGHT OF WAY LINES, FOR THE NECESSARY PROTECTION OF THE HIGHWAY IS REQUESTED.

FOR FEDERAL AID PROJECT NO. US-S-549(4)

COUNTY-CLARK

ALONG SAN FRANCISCO WEST TO RAINBOW BLVD.,
THENCE NORTH TO INTERSECTION WITH US-95.

SCALE 1" = 3000'

DATE DEC. 13, 1963

SHEET 1 OF 11 SHEETS

03-060
STATE OF NEVADA-DEPARTMENT OF HIGHWAYS

BY J. O. Wright
STATE HIGHWAY ENGINEER

THE RIGHT OF WAY REQUESTED IS IN THE FOLLOWING PORTIONS;
PREVIOUSLY FILED APPLICATIONS AND RESERVATIONS ARE AS FOLLOWS:

1. ALL LOCATED IN A GRAZING DISTRICT.
2. O. NELSON & W. McCALL, PLACER CLAIMS, Nev. 012928.
3. U. S. ARMY CORPS OF ENGINEERS, Nev. 058380.

T. 21 S., R. 60 E., M.D.B. & M.

E 1/2 OF THE NW 1/4 OF THE NE 1/4 OF THE NW 1/4 OF SECTION 11
E 1/2 OF THE SE 1/4 OF THE NE 1/4 OF THE NE 1/4 OF SECTION 3

T. 20 S., R. 60 E., M.D.B. & M.

- E 1/2 OF THE SE 1/4 OF SECTION 27
- (2) E 1/2 OF THE E 1/2 OF SECTION 22
- (3)(2) E 1/2 OF THE SE 1/4 OF SECTION 15
- (3)(2) NW 1/4 OF THE SE 1/4 OF SECTION 15
- (2) NE 1/4 OF SECTION 15

LEGEND

SECTION THROUGH PUBLIC LANDS

SECTION THROUGH PRIVATE LANDS


FOUND CORNERS

VARIES
VARIES


STATE OF NEVADA DEPARTMENT OF HIGHWAYS

RIGHT OF WAY PROJECT

FED. ROAD DIV. NO.	STATE	PROJECT NO.	COUNTY	CONTROL SECTION	STATE ROUTE	SHEET NO.	TOTAL SHEETS
7	NEVADA	U.S.-S-549(4)	CLARK	03-060		1	

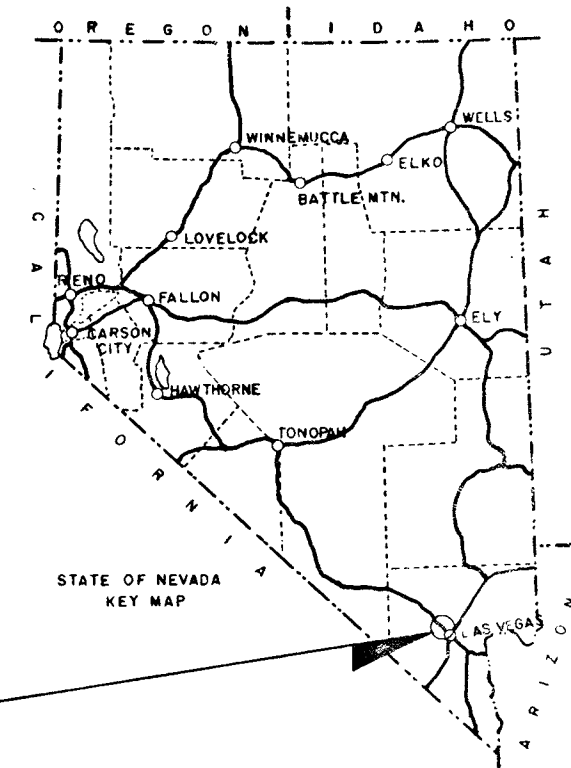

PROJECT U.S.-S-549(4)

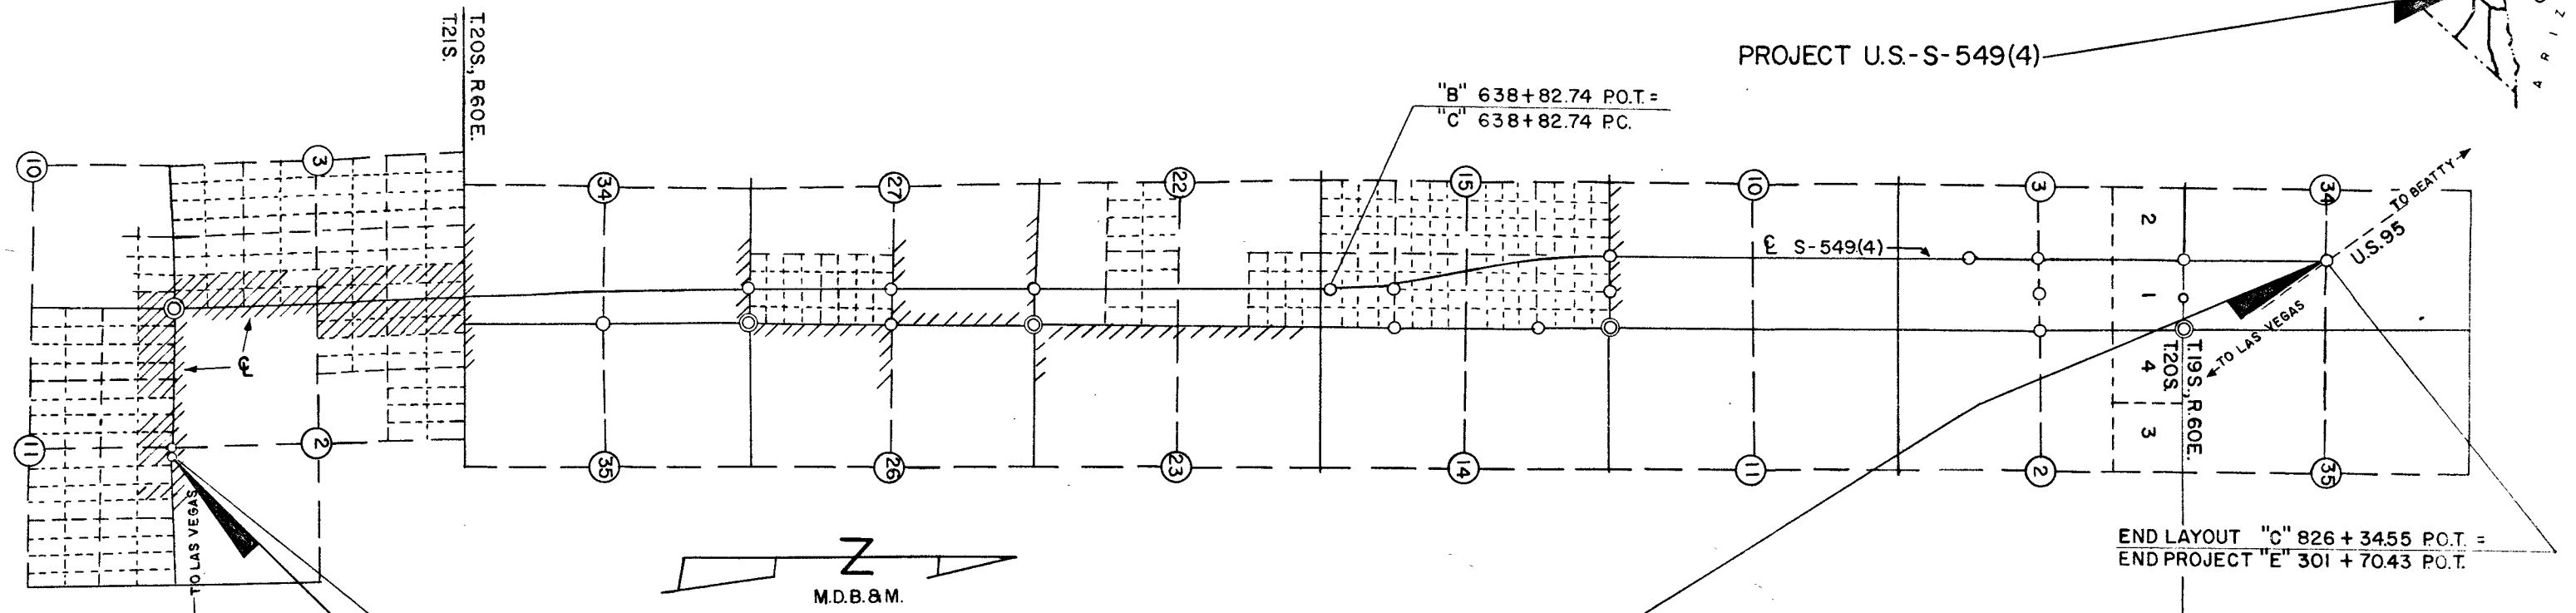

PROJECT U.S.-S-549(4)


STATE OF NEVADA DEPARTMENT OF HIGHWAYS		R/W DIVISION
RIGHT OF WAY		
PROJECT U.S.-S-549(4)	COUNTY-CLARK	
E.A. 70248-9	CONTROL 03-060	
SCALE: 1" = 3000'	DATE:	
APPROVED: _____ SUPERVISORY R/W AGENT		
SHEET 1 OF SHEETS		

TRACED: DGW
CHECKED:

STATE OF NEVADA DEPT. OF HIGHWAYS

[illegible]

FED. ROAD DIV. NO.	STATE	PROJECT NO	COUNTY	CONTROL SECTION	STATE SHEET ROUTE NO	TOTAL SHEETS
7	NEVADA	US-S-549(4)	CLARK	03-060		

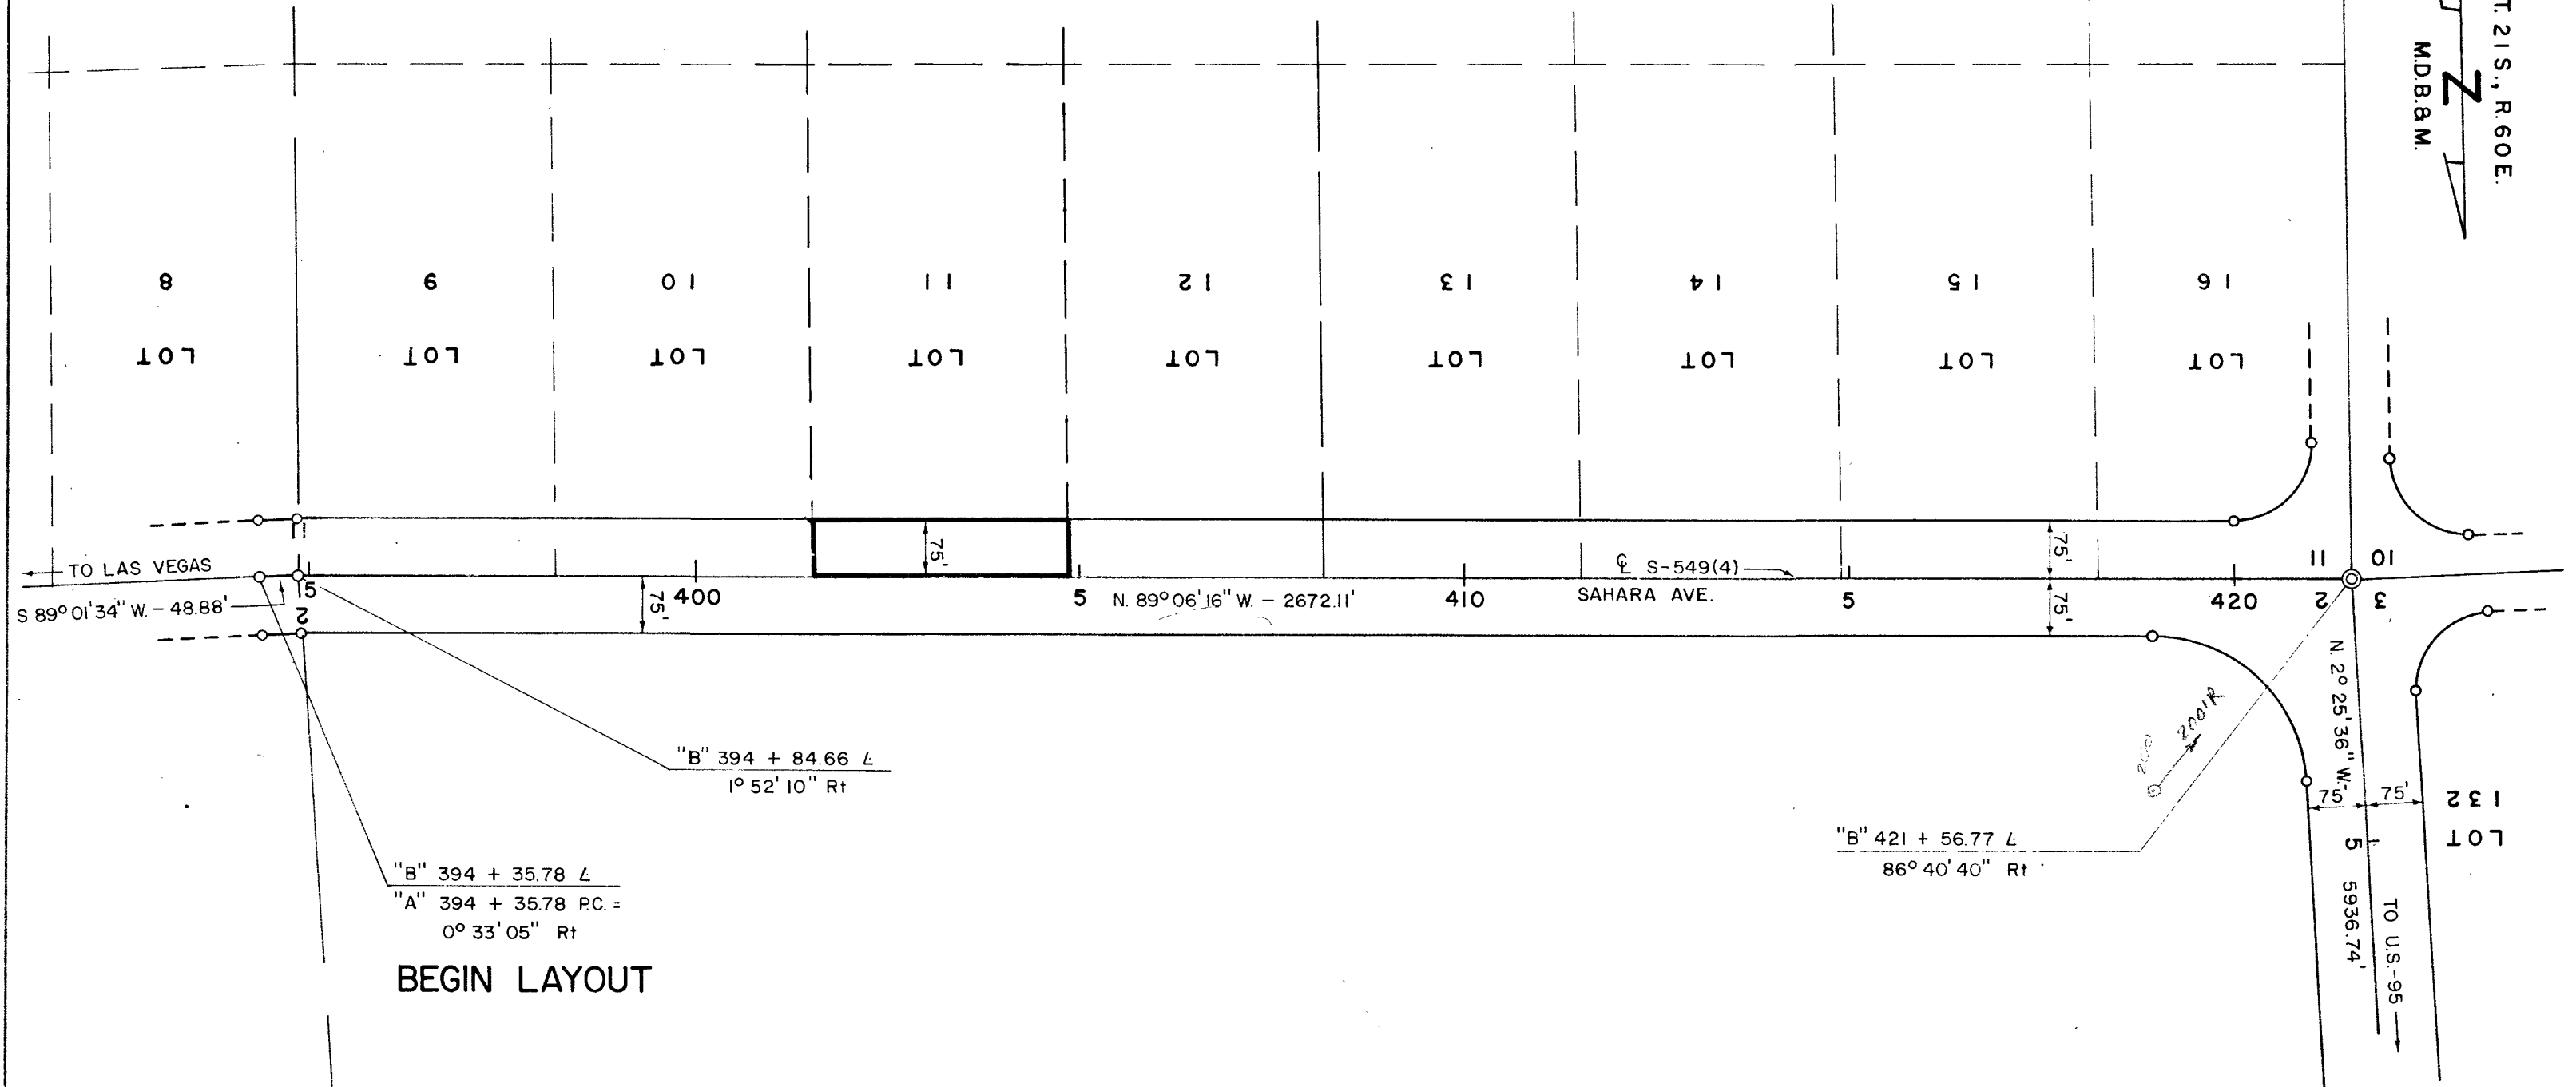


TRACED jec
CHECKED: *LB*

STATE OF NEVADA
DEPT OF HIGHWAYS P W DIVISION
DATE: 70248-9
PROPERTY SCHEDULE

APPROVED
SUPERVISOR'S SIGNATURE
SCALE: 1 200' SHEET OF SHEETS

PROPERTY SCHEDULE									
STATE OF NEVADA DEPT. OF HIGHWAYS									
PARCEL NO.	GRANTOR	GROSS AREA	PREV. ACQU.	NET AREA	EXCESS AREA	RECORDING DATA			REMARKS
						BK.	PG.	DATE	

FED ROAD DIV NO.	STATE	PROJECT NO	COUNTY	CONTROL STATE SHEET	TOTAL SHEETS
7	NEVADA	US-S-549(4)	CLARK	03-060	

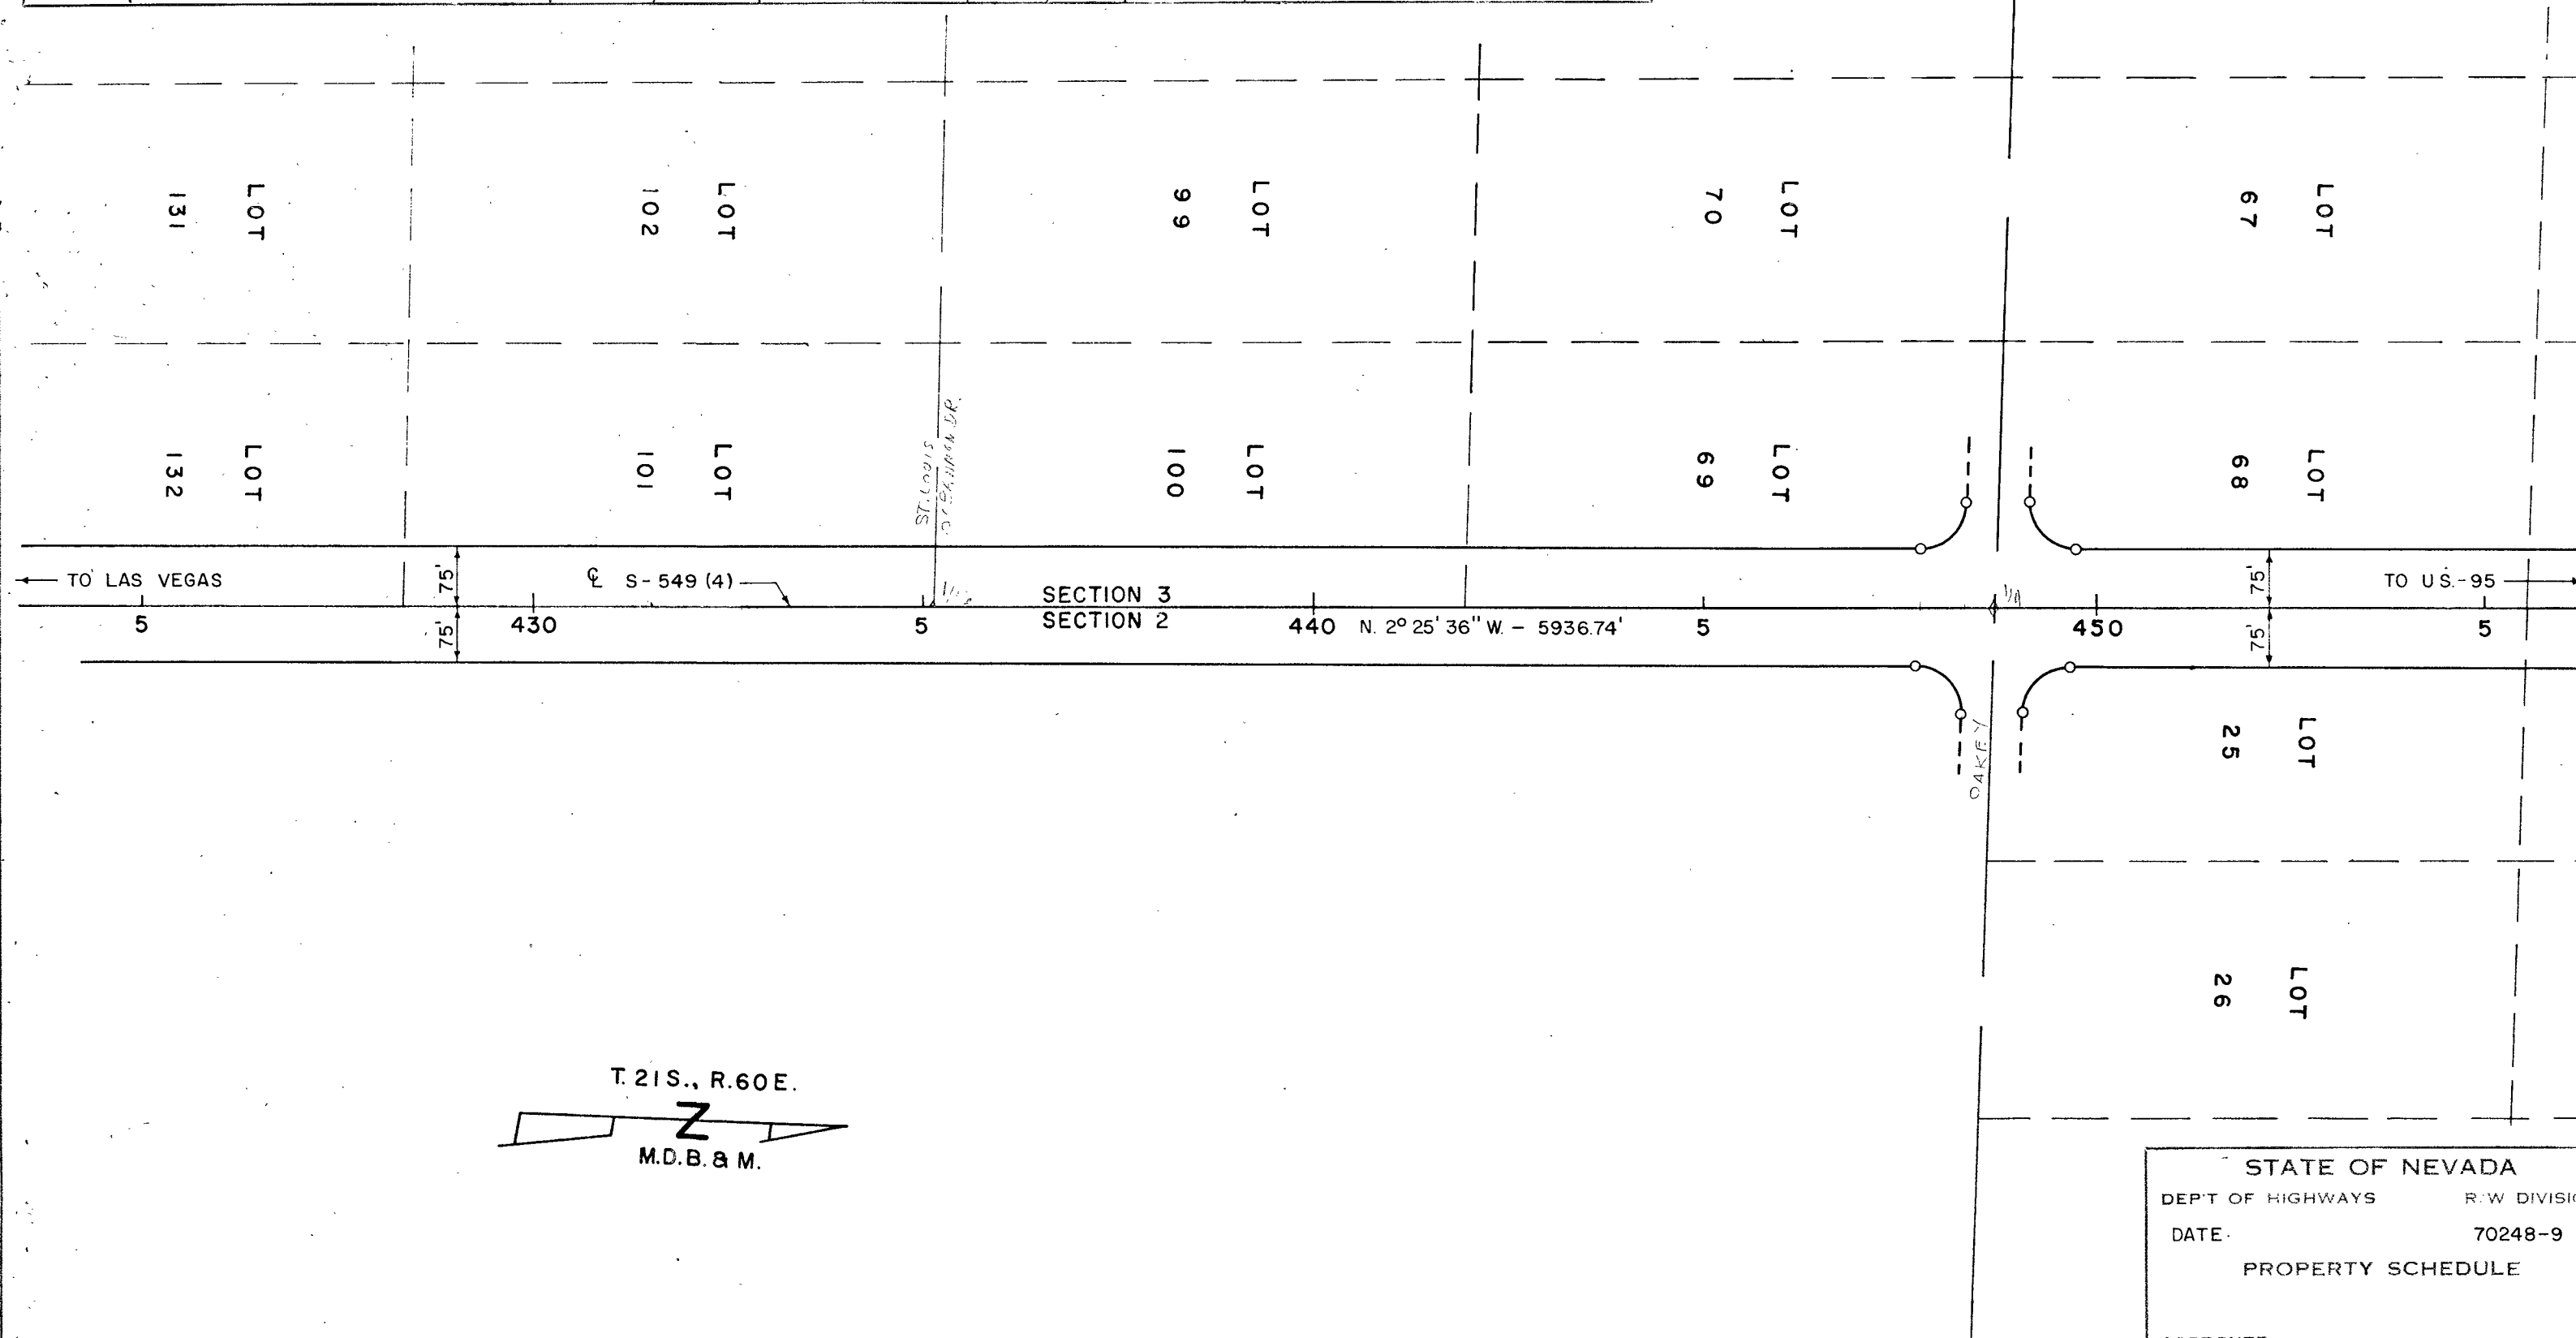


TRACED: jec
CHECKED: jec

STATE OF NEVADA
DEPT. OF HIGHWAYS R.W. DIVISION
DATE: 70248-9
PROPERTY SCHEDULE

APPROVED
SUPERVISOR P. WAGNER
SCALE: 1" = 200' SHEET OF SHEETS

PROPERTY SCHEDULE									
STATE OF NEVADA DEPT. OF HIGHWAYS									
PARCEL NO.	GRANTOR	GROSS AREA	PREV. ACQU.	NET AREA	EXCESS AREA	RECORDING DATA			REMARKS
						BK.	PG.	DATE	

FED. ROAD DIV. NO.	STATE	PROJECT NO.	COUNTY	CONTROL SECTION	STATE ROUTE	SHEET NO.	TOTAL SHEETS
7	NEVADA	US-S-549(4)	CLARK	03-060			

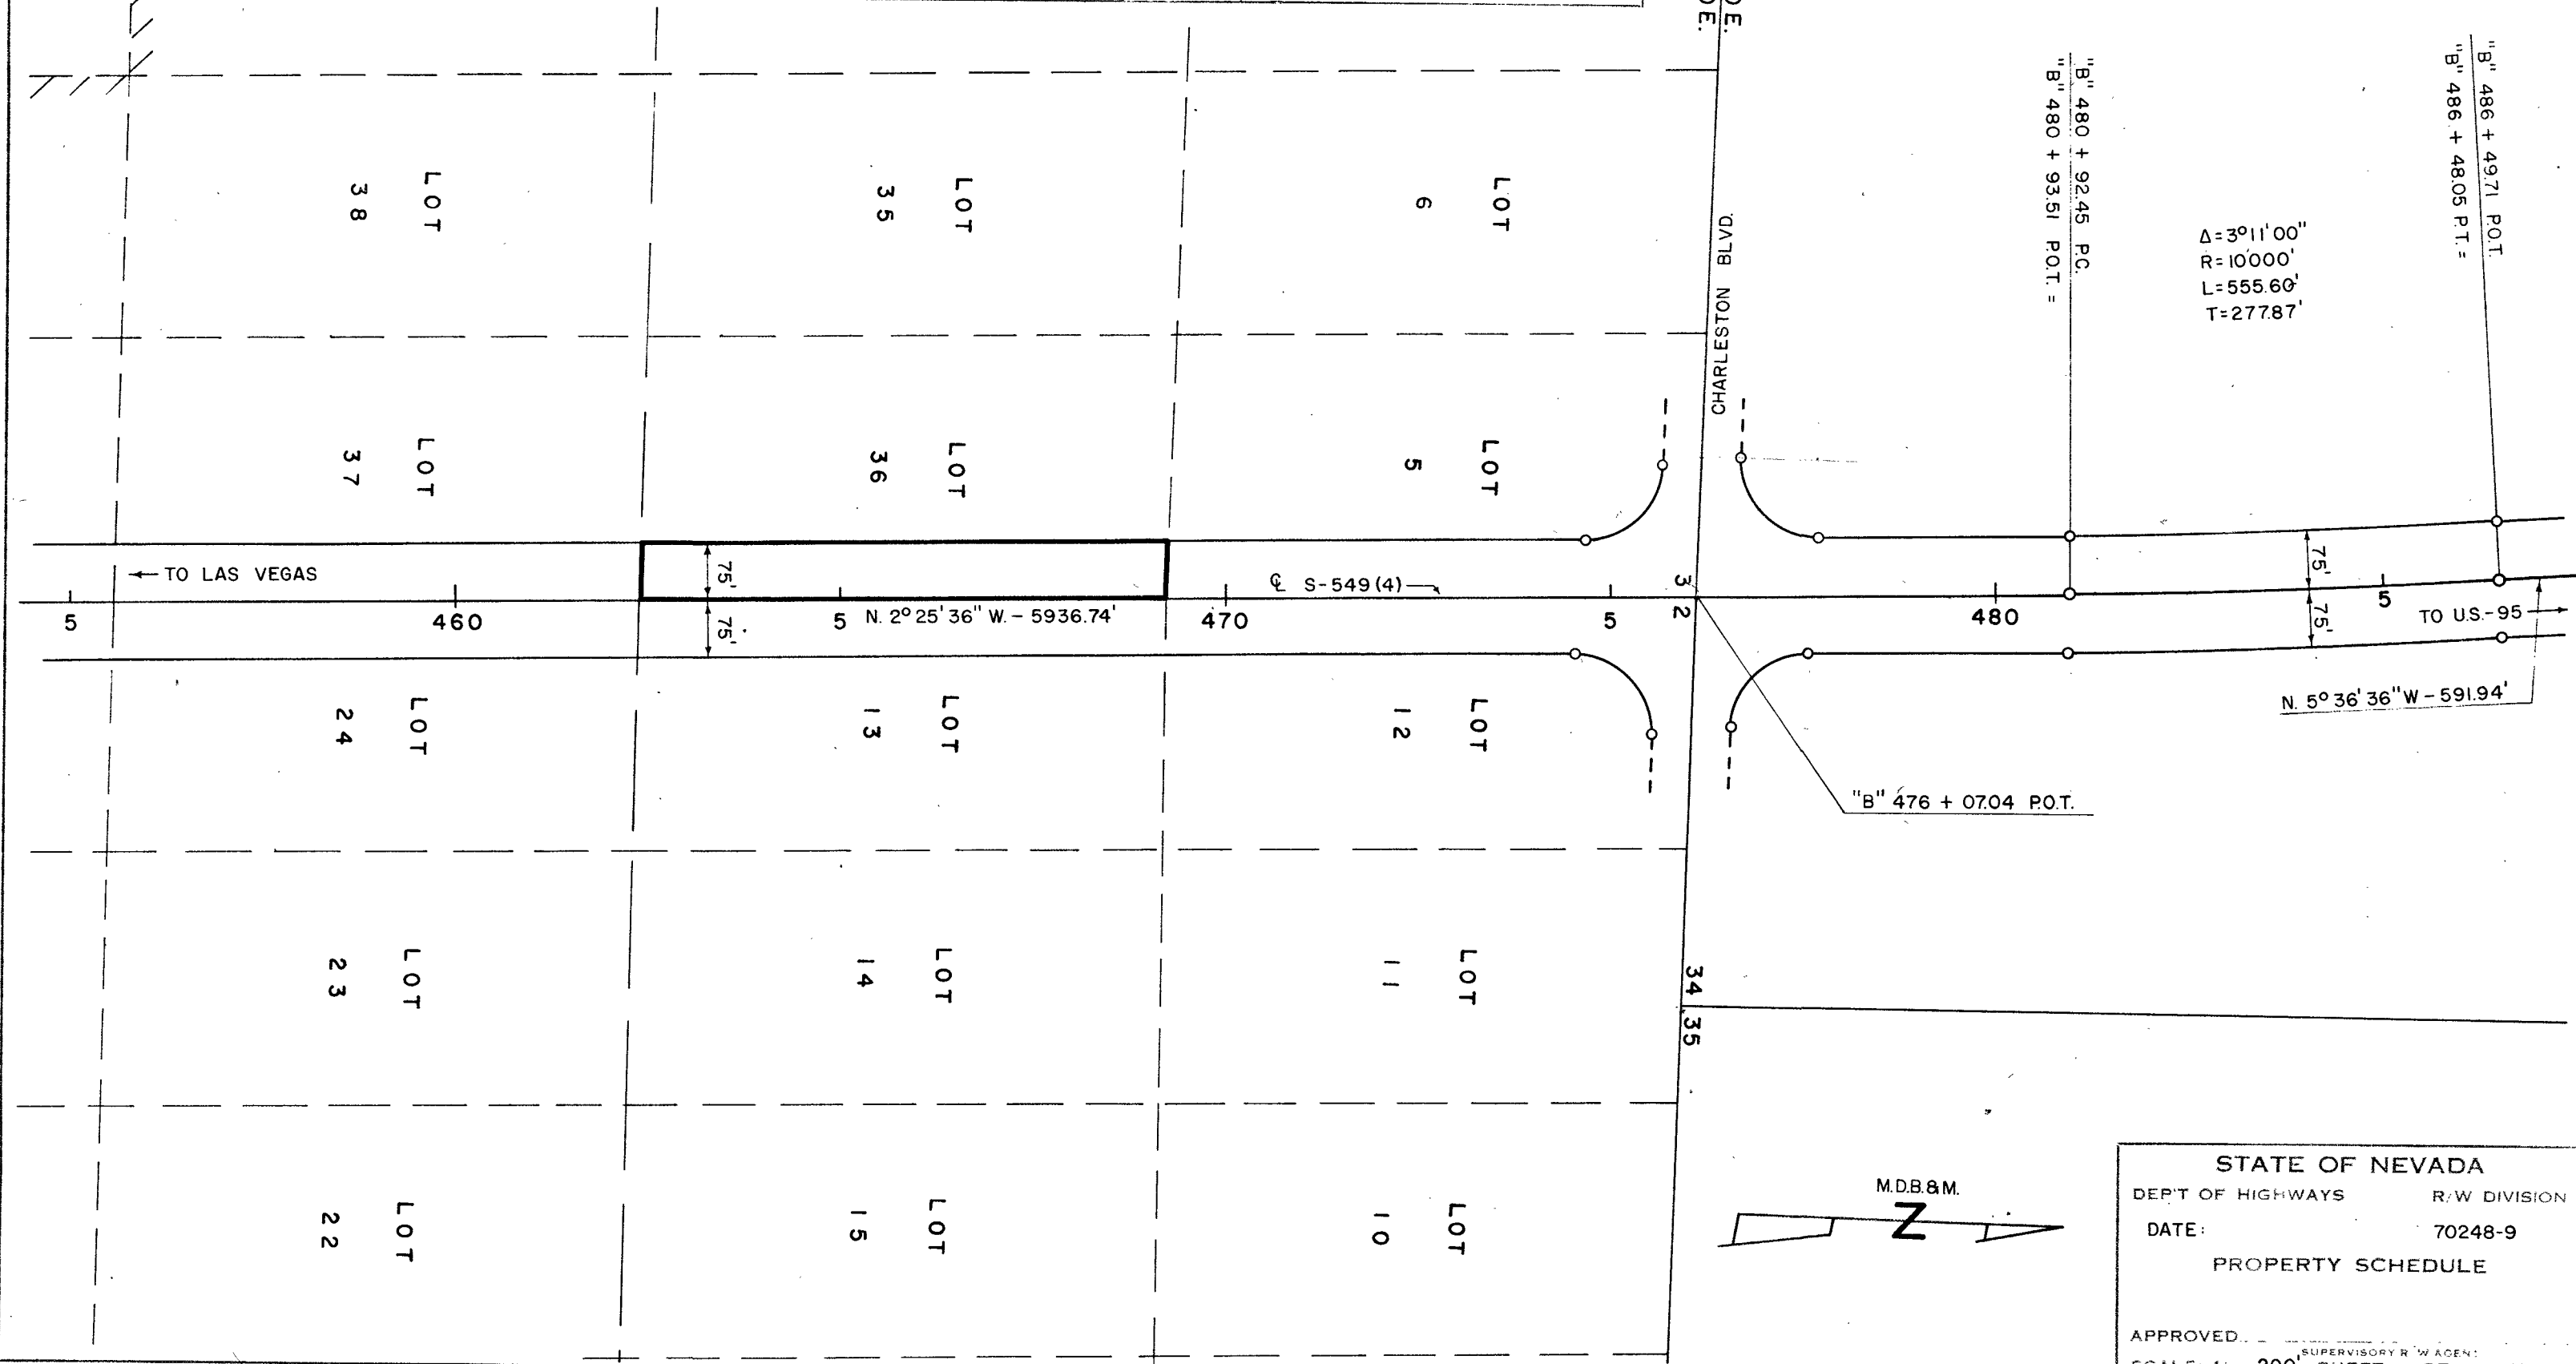



TRACED: j6c
CHECKED: j6c

STATE OF NEVADA
DEPT OF HIGHWAYS
DATE: 70248-9
PROPERTY SCHEDULE

APPROVED: _____
SCALE: 1" = 200' SHEET OF SHEETS

PROPERTY SCHEDULE									
STATE OF NEVADA DEPT. OF HIGHWAYS									
PARCEL NO.	GRANTOR	GROSS AREA	PREV. ACQU.	NET AREA	EXCESS AREA	RECORDING DATA			REMARKS
						BK.	PG.	DATE	

FED. ROAD DIV. NO.	STATE	PROJECT NO.	COUNTY	CONTROL SECTION	STATE ROUTE	SHEET NO.	TOTAL SHEETS
7	NEVADA	U.S-S-549(4)	CLARK	03-060			

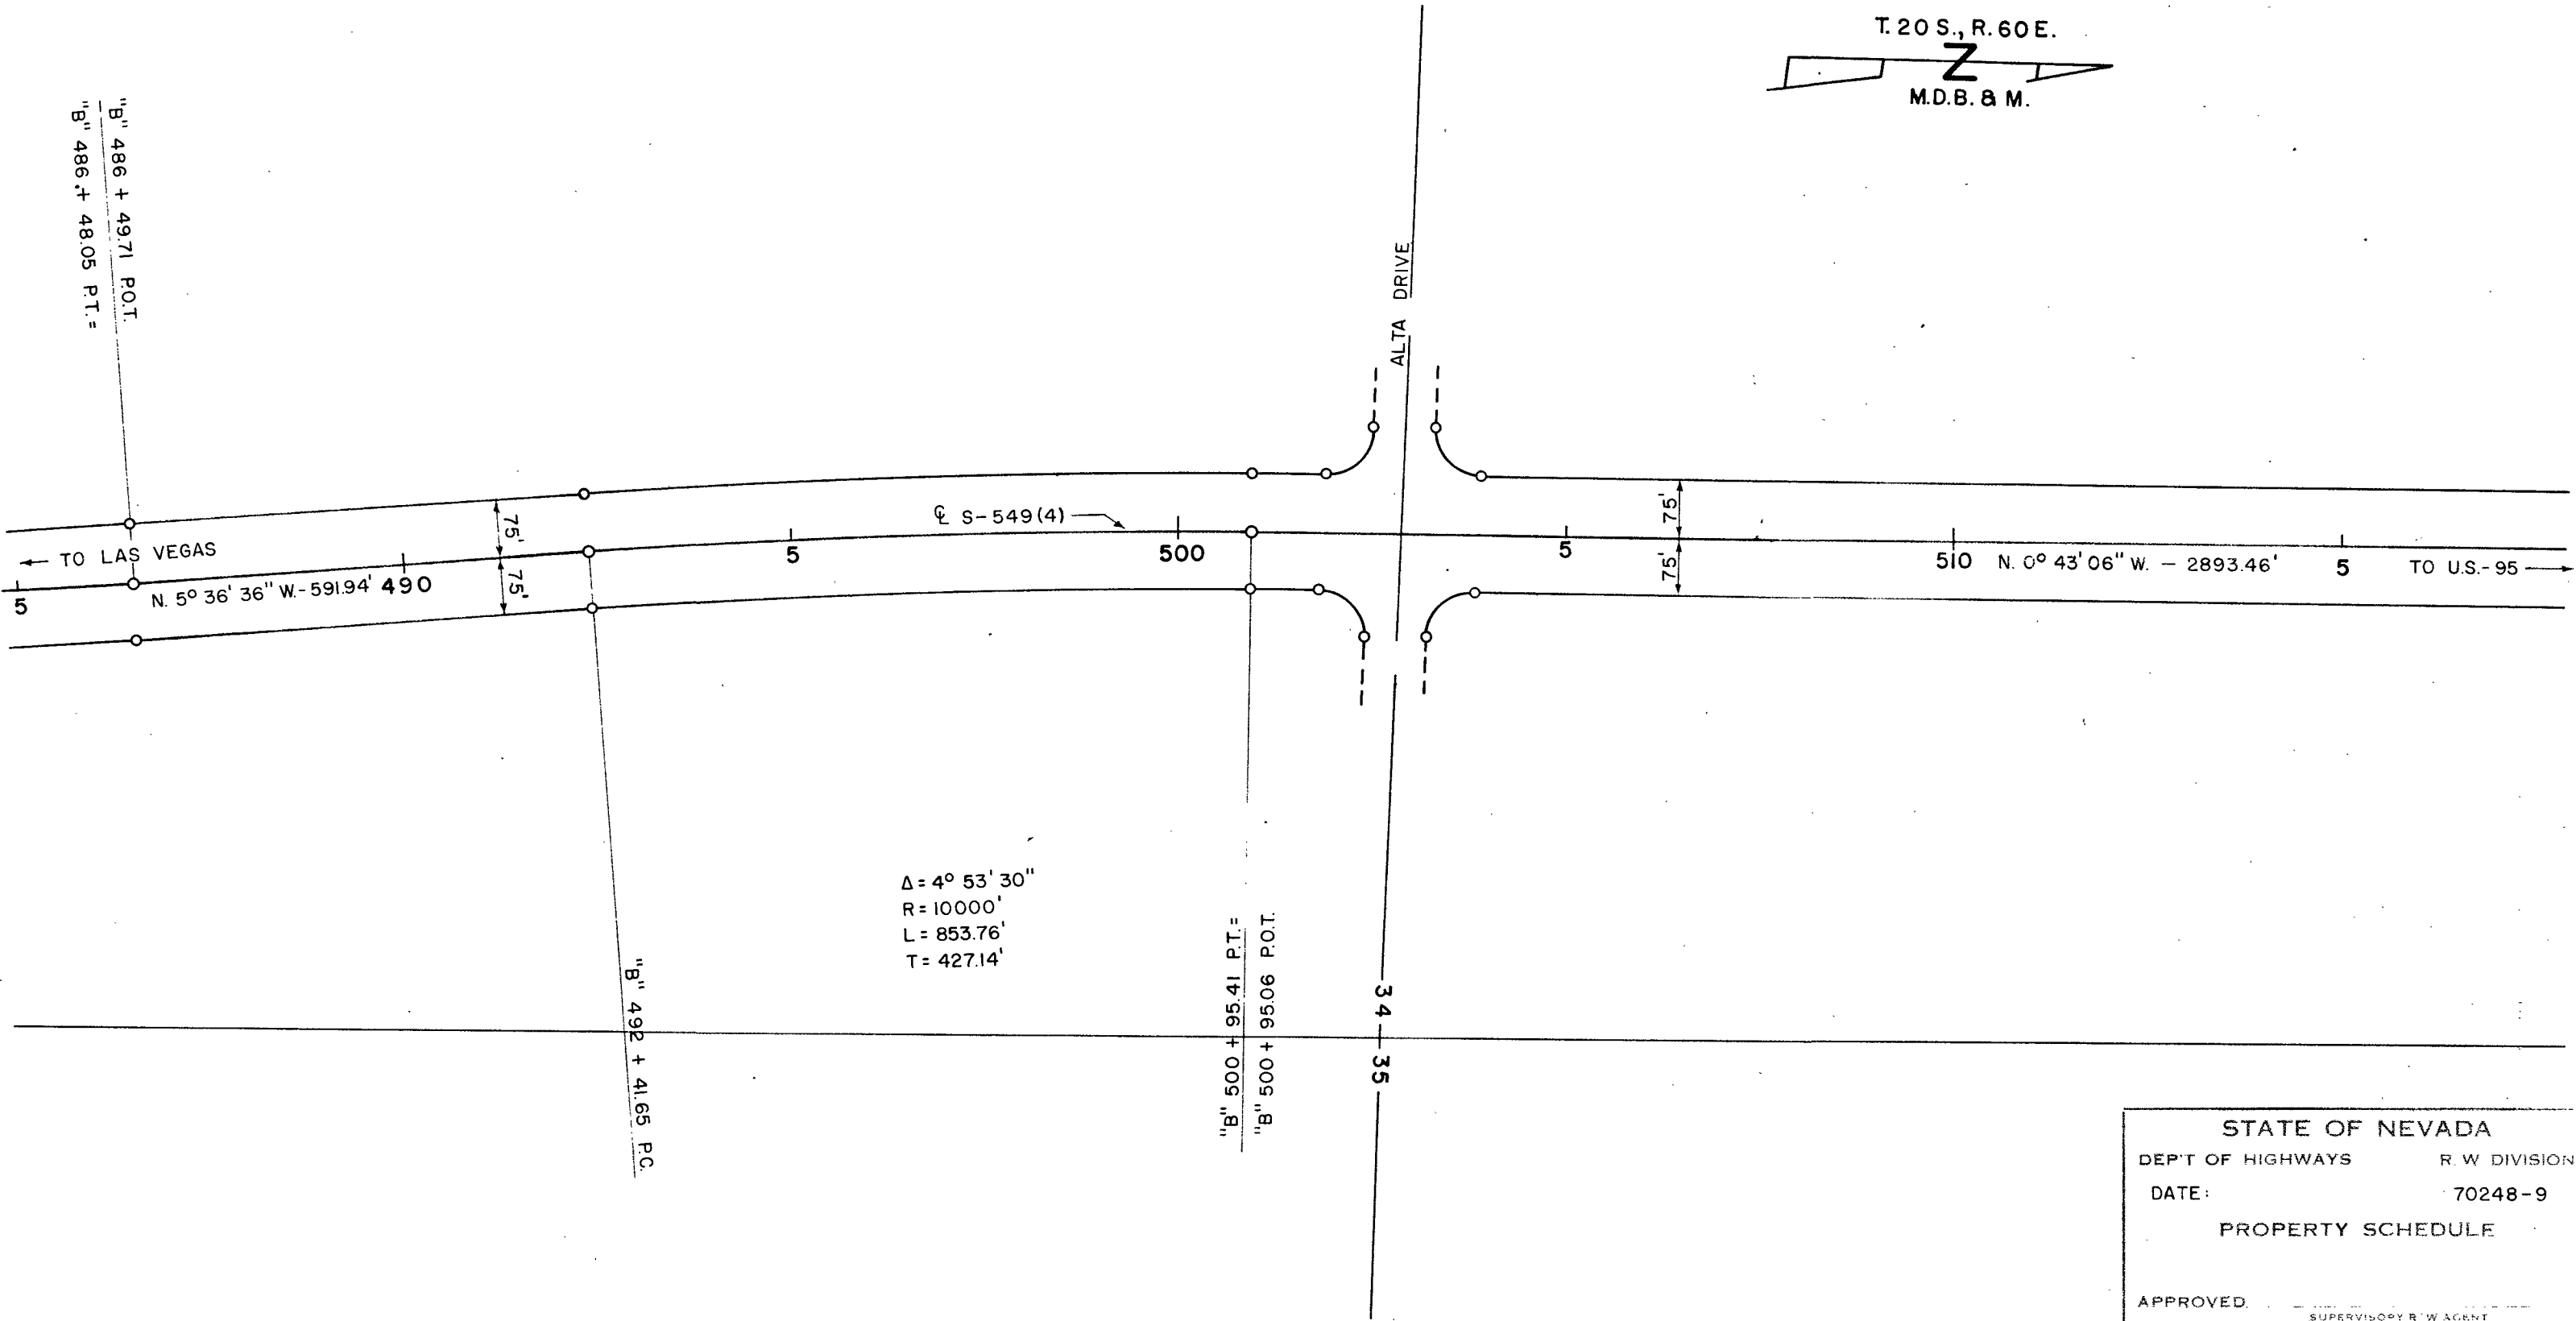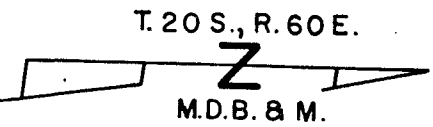


PREPARED BY: jec
 CHECKED BY: jec

STATE OF NEVADA
 DEPT. OF HIGHWAYS R.W. DIVISION
 DATE: 70248-9
 PROPERTY SCHEDULE
 APPROVED: _____
 SCALE: 1" = 200' SHEET 5 OF 5

PROPERTY SCHEDULE									
STATE OF NEVADA DEPT. OF HIGHWAYS									
PARCEL NO.	GRANTOR	GROSS AREA	PREV. ACQU.	NET AREA	EXCESS AREA	RECORDING DATA			REMARKS
						BK.	PG.	DATE	

FED. ROAD DIV. NO.	STATE	PROJECT NO.	COUNTY	CONTROL STATE SHEET TOTAL
7	NEVADA	U.S.-549(4)	CLARK	03-060

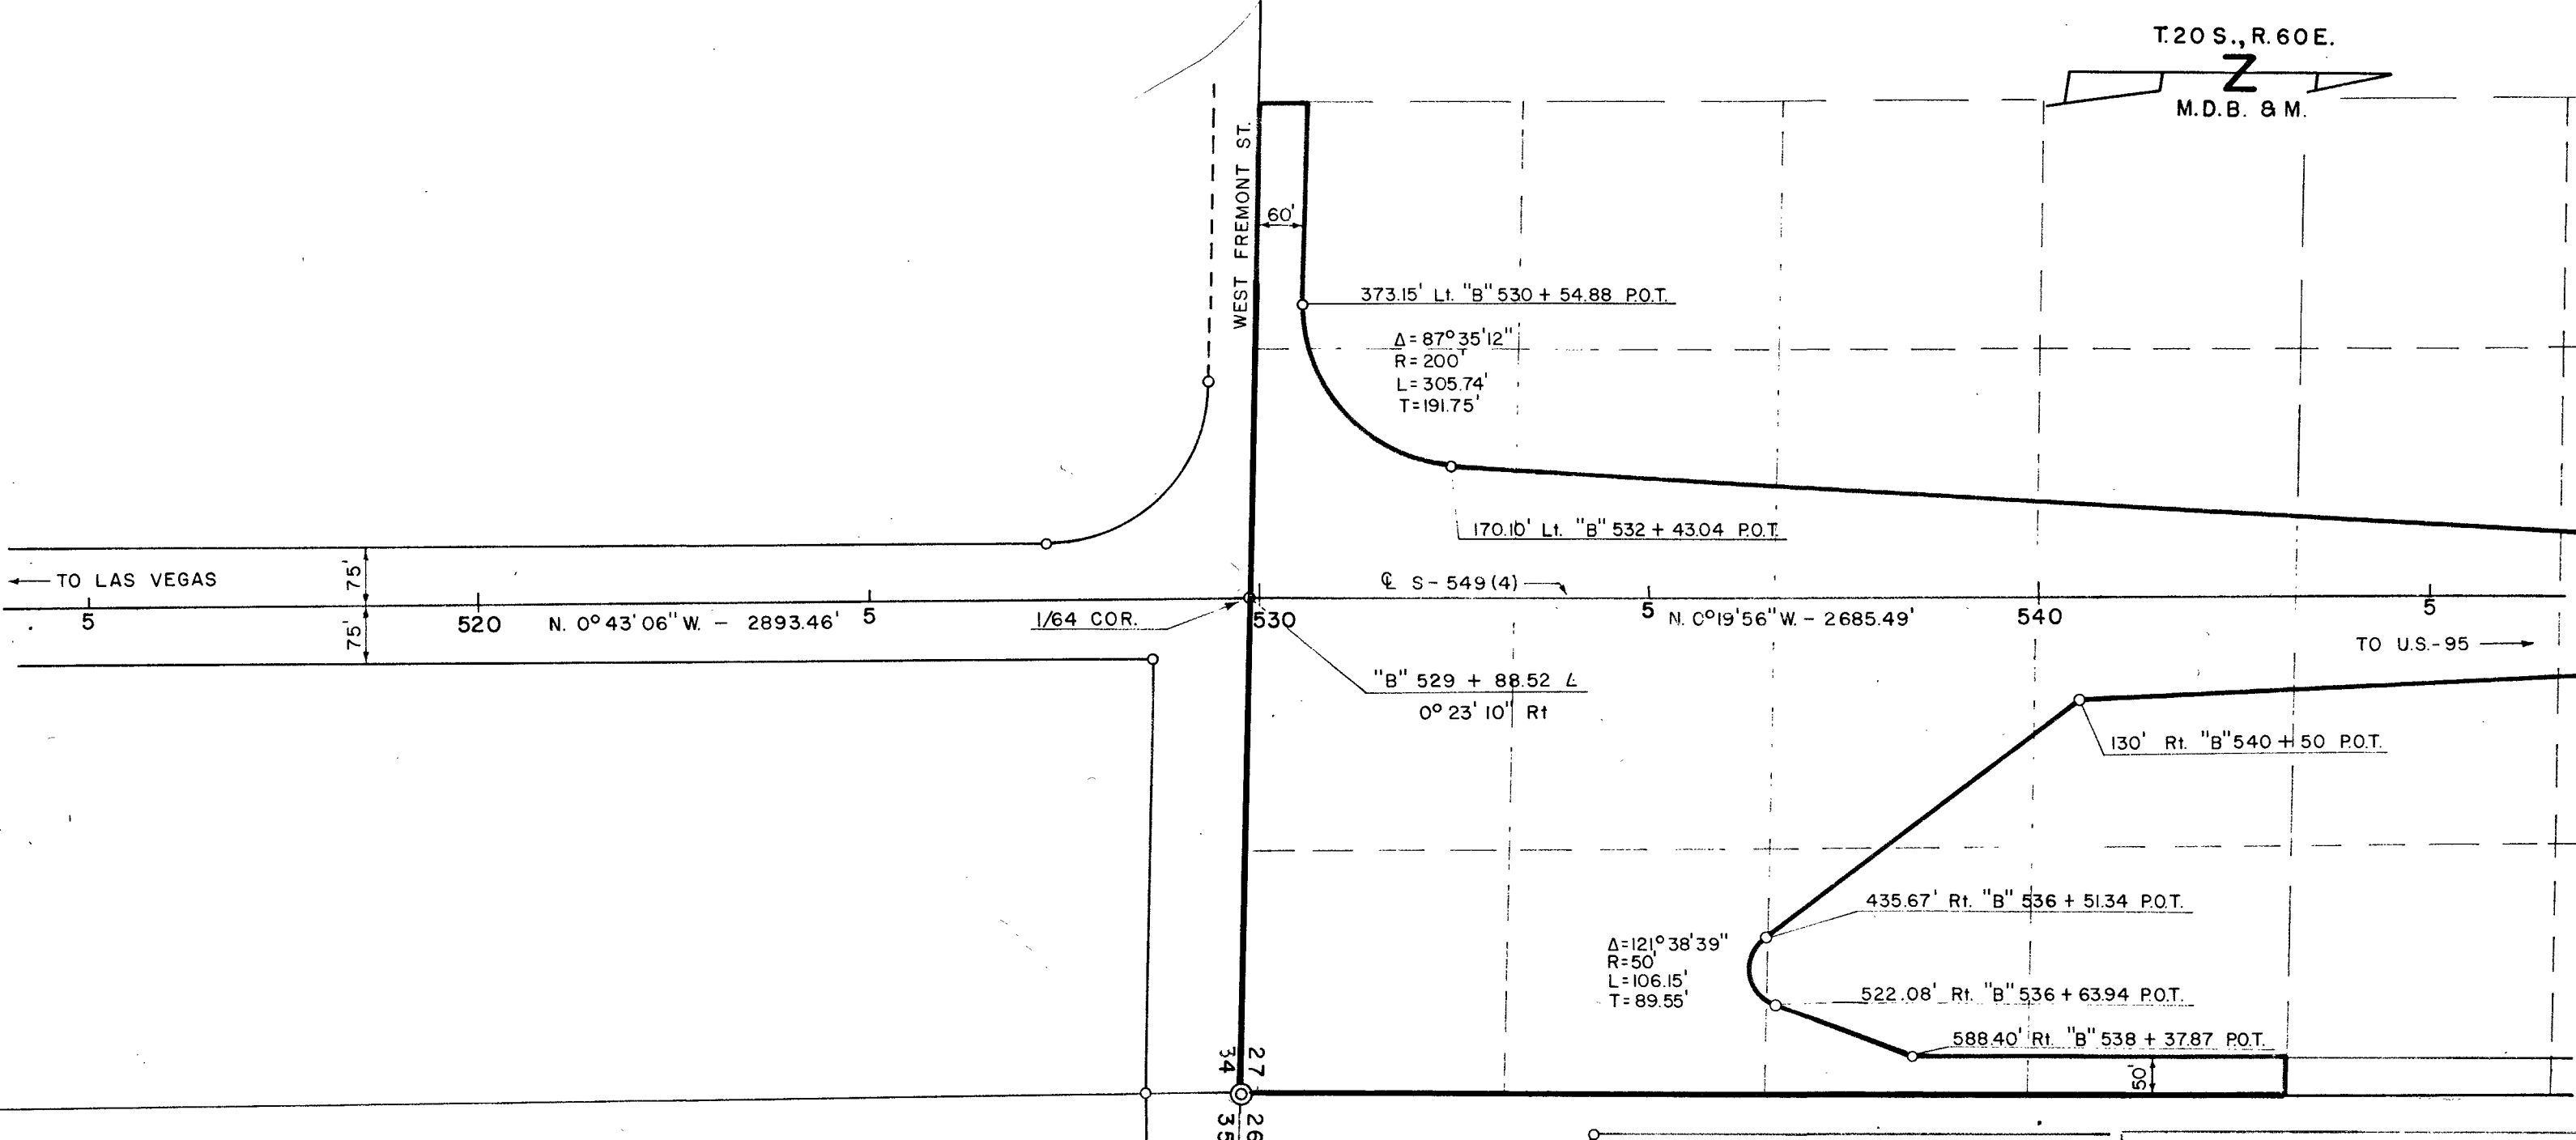

T.20 S., R.60 E.

 M.D.B. & M.


TRACED: jec
 CHECKED: [signature]

STATE OF NEVADA
 DEPT. OF HIGHWAYS R.W. DIVISION
 DATE: 70248-9
 PROPERTY SCHEDULE

APPROVED
 SCALE: 1" = 200' SHEET 1 OF 16

PROPERTY SCHEDULE									
STATE OF NEVADA DEPT. OF HIGHWAYS									
PARCEL NO.	GRANTOR	GROSS AREA	PREV. ACQU.	NET AREA	EXCESS AREA	RECORDING DATA			REMARKS
						BK.	PG	DATE	

FED. ROAD DIV. NO.	STATE	PROJECT NO.	COUNTY	CONTROL SECTION	STATE ROUTE	SHEET NO.	TOTAL SHEETS
7	NEVADA	U.S.-S-549(4)	CLARK	03-060			

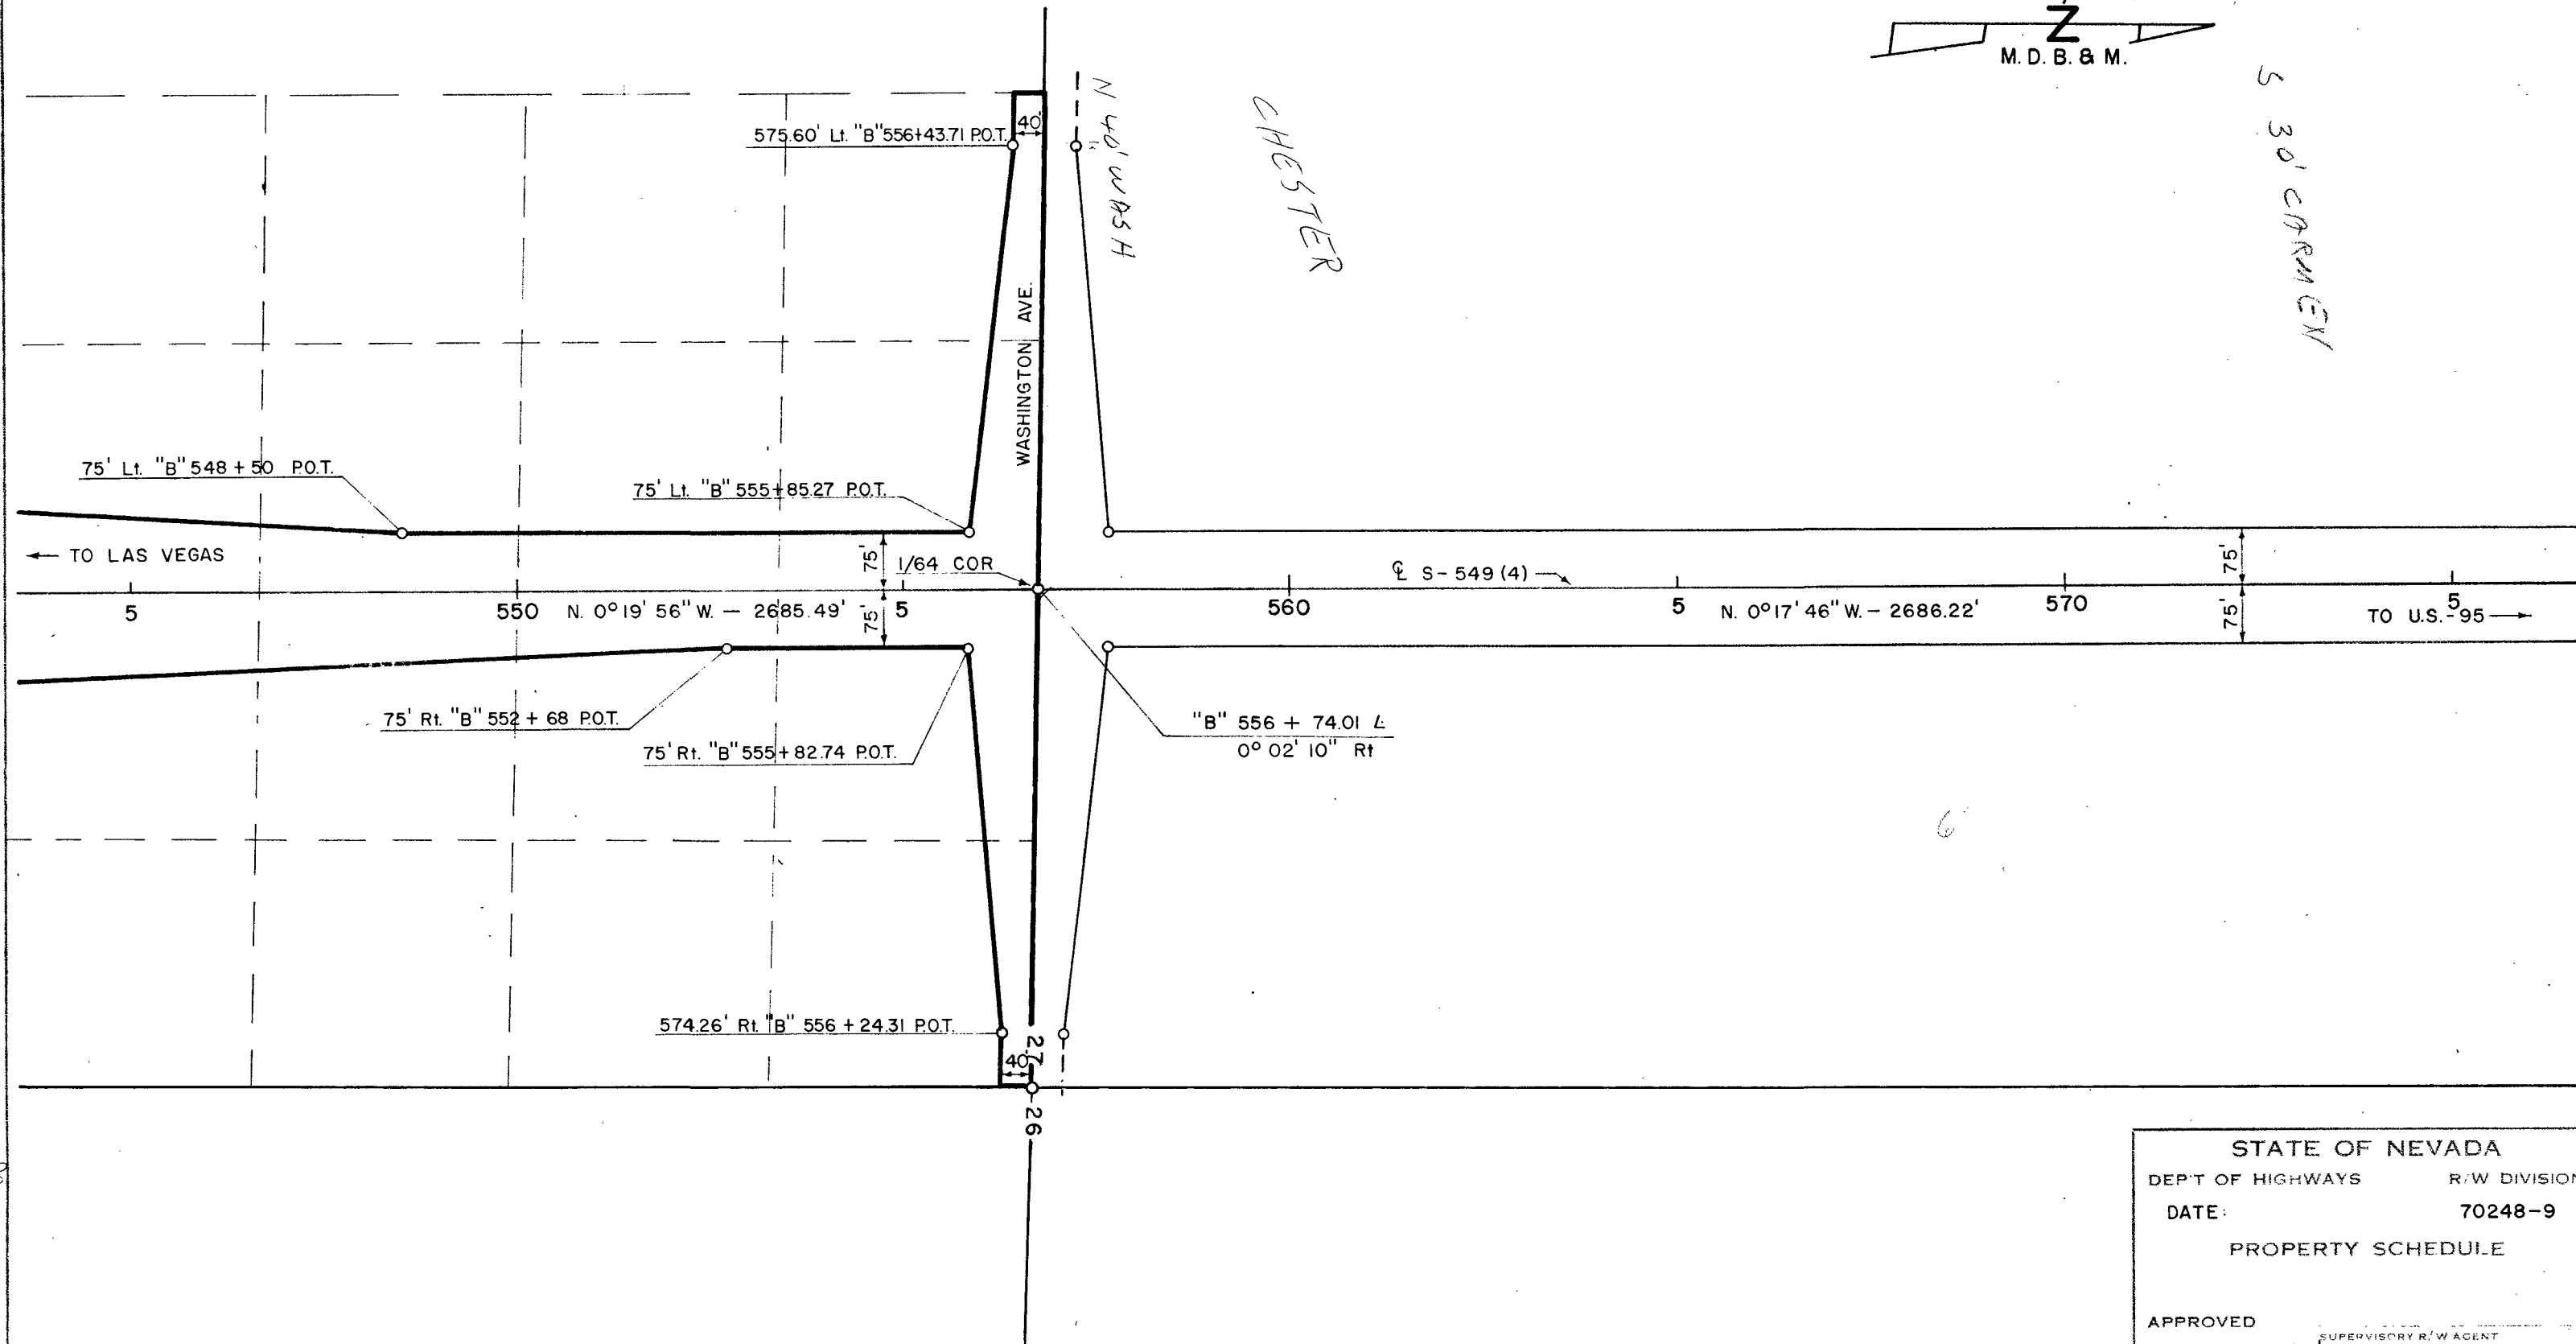

T.20 S., R.60 E.

 M.D.B. & M.



S 30' CARMEN

TRACED: jec
 CHECKED: JEB

STATE OF NEVADA	
DEPT OF HIGHWAYS	R/W DIVISION
DATE:	70248-9
PROPERTY SCHEDULE	
APPROVED	SUPERVISORY R/W AGENT
SCALE 1" = 200'	SHEET 7 OF 7 SHEETS

PROPERTY SCHEDULE									
STATE OF NEVADA DEPT. OF HIGHWAYS									
PARCEL NO.	GRANTOR	GROSS AREA	PREV. ACQU.	NET AREA	EXCESS AREA	RECORDING DATA			REMARKS
						BK.	PG.	DATE	

FED. ROAD DIV. NO.	STATE	PROJECT NO.	COUNTY	CONTROL SECTION	STATE ROUTE	SHEET NO.	TOTAL SHEETS
7	NEVADA	US-S-549(4)	CLARK	03-060			

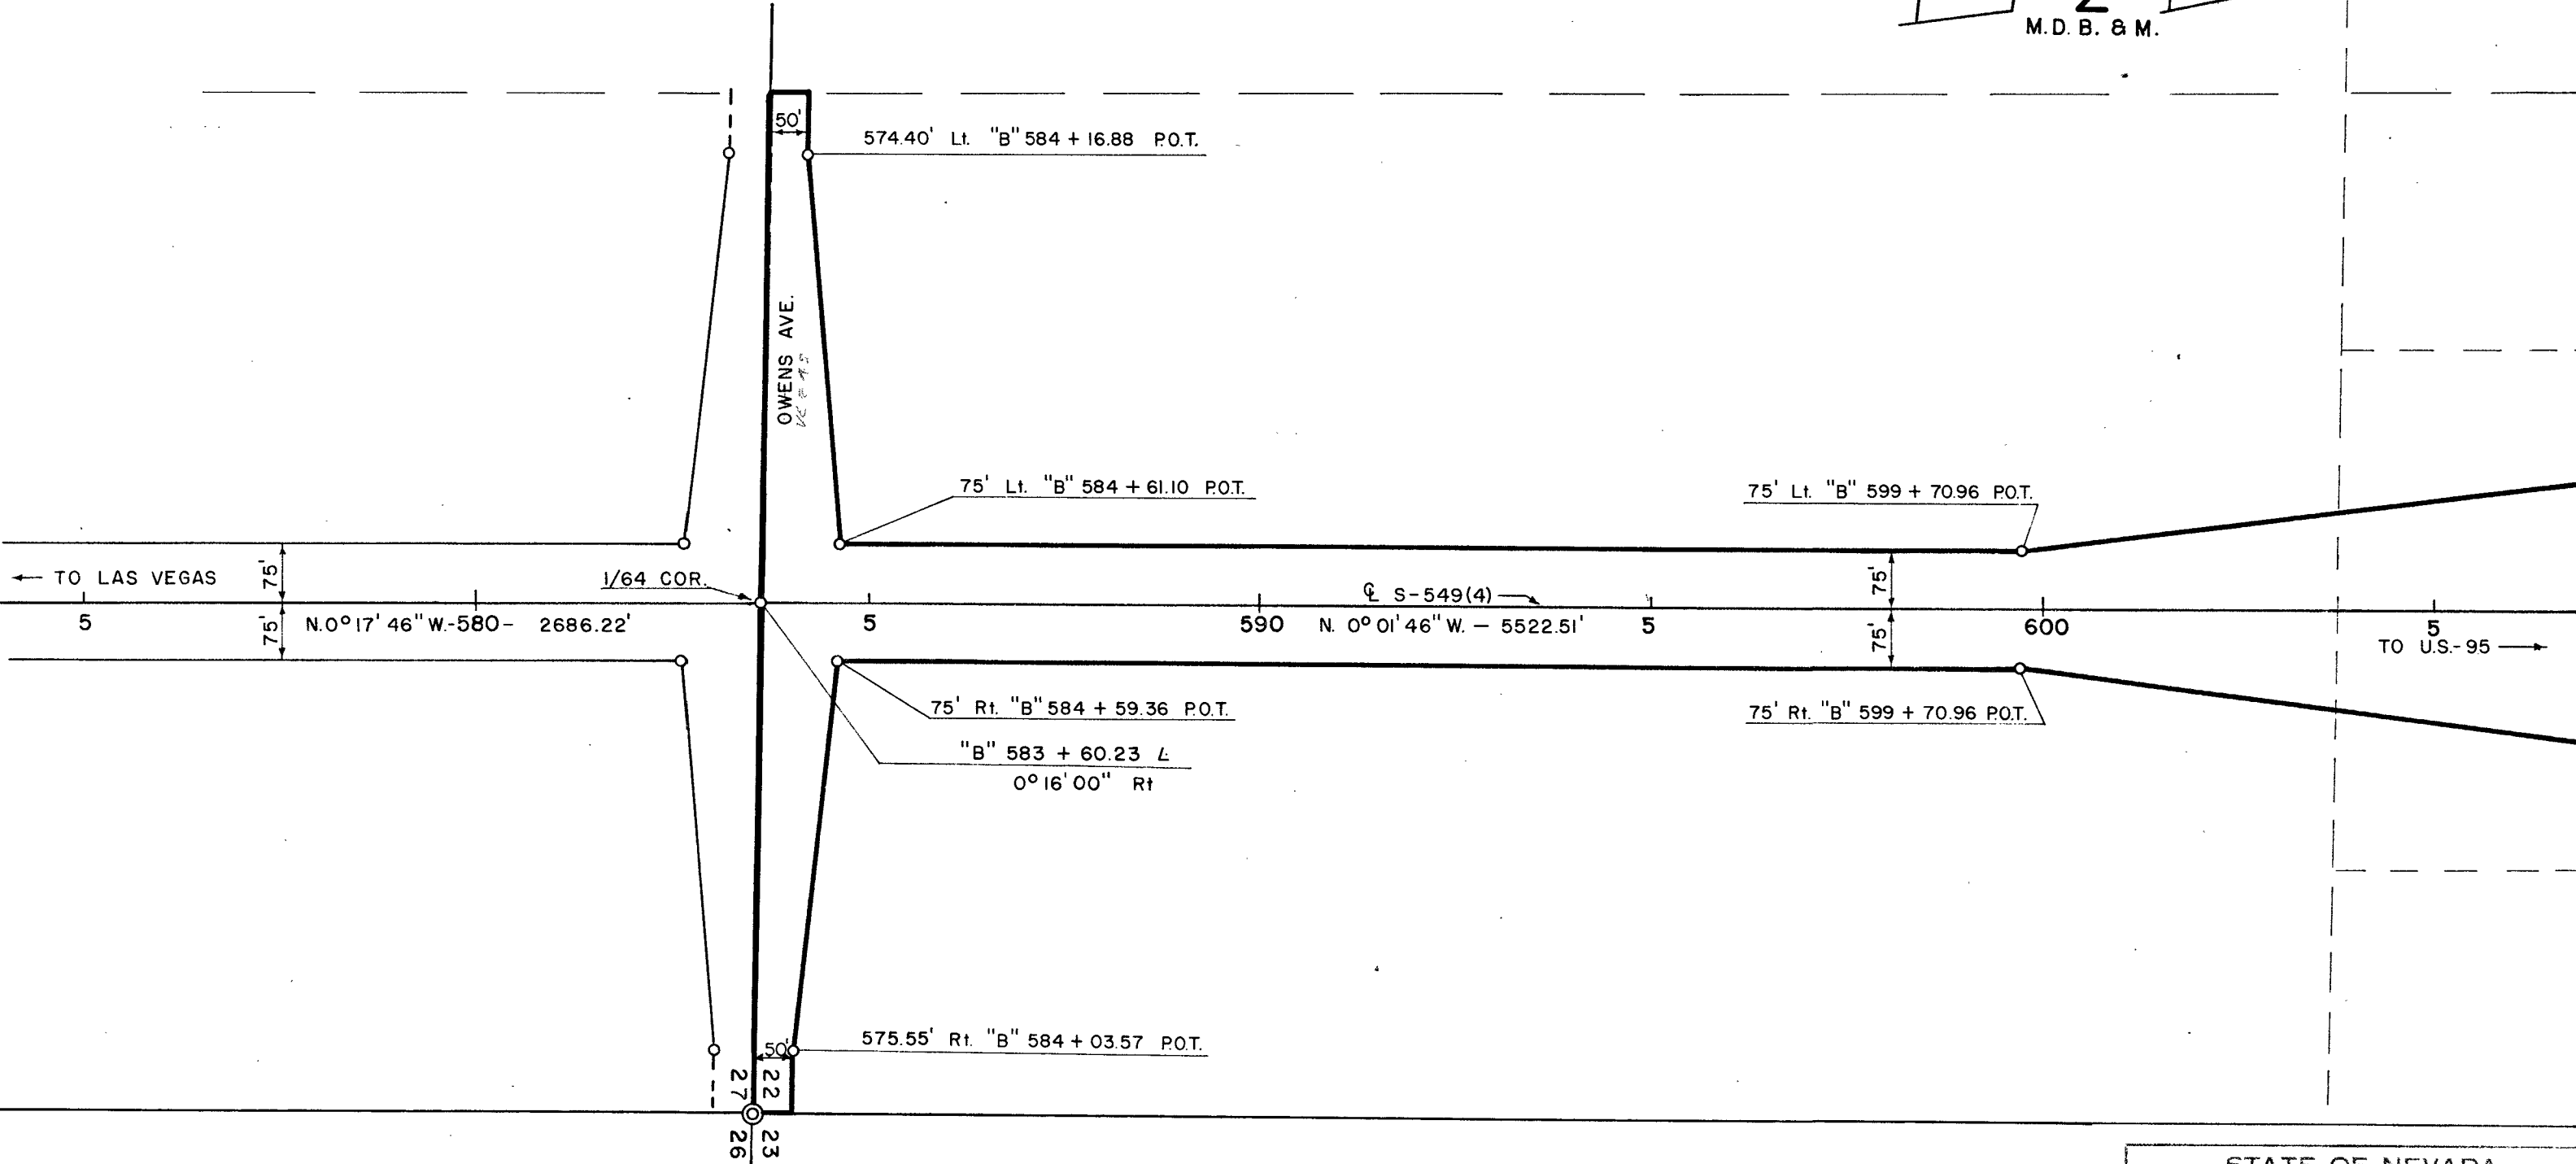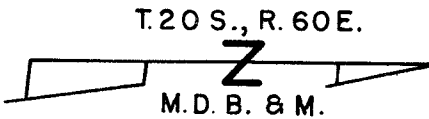


RACED: jec
 HECKED: JEB

STATE OF NEVADA
 DEPT OF HIGHWAYS
 DATE:

R.W DIVISION
 70248-9
 PROPERTY SCHEDULE

APPROVED:


SCALE: 1"=200' SHEET OF SHEETS

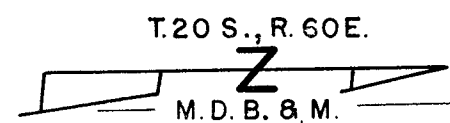[illegible][illegible]

FILE:3 G18-2

[illegible]

FED. ROAD DIV. NO.	STATE	PROJECT NO.	COUNTY	CONTROL SECTION	STATE ROUTE	SHEET NO.	TOTAL SHEETS
7	NEVADA	U.S.-549 (4)	CLARK	03-060		10	

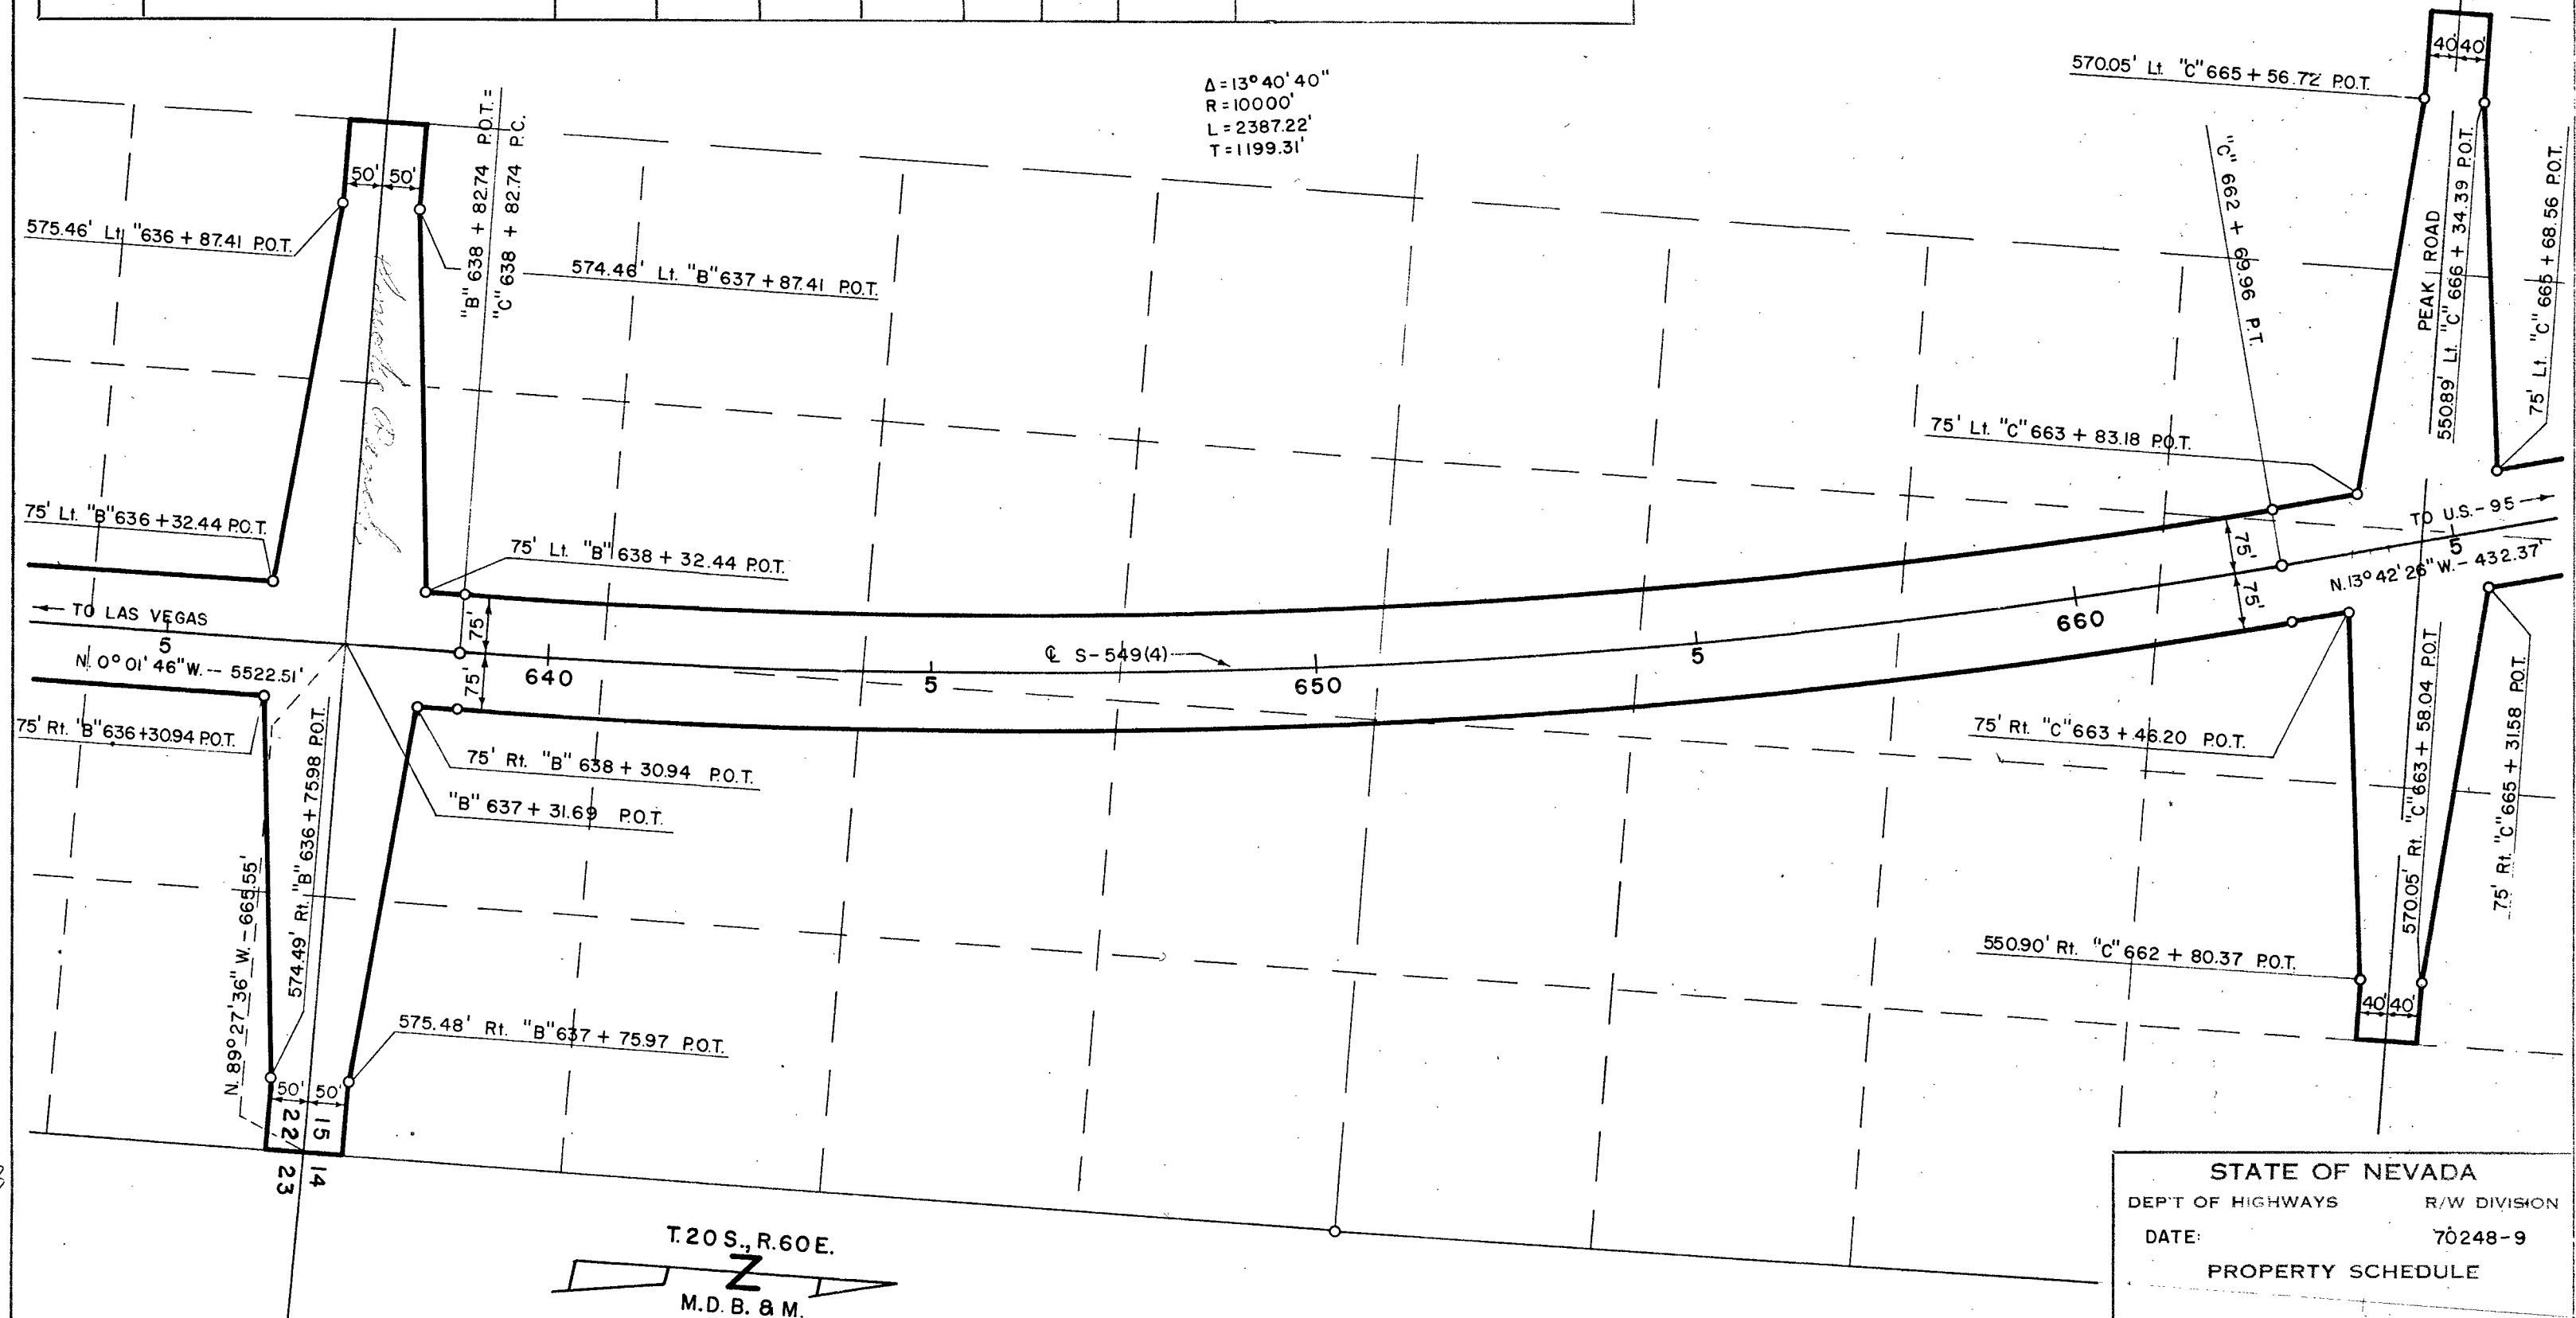


STATE OF NEVADA
DEPT OF HIGHWAYS R/W DIVISION
DATE: 70248-9
PROPERTY SCHEDULE
APPROVED _____
SCALE: 1" = 200' SUPERVISORY R/W AGENT _____
SHEET OF SHEETS

FILE: 3618-2

PROPERTY SCHEDULE									
STATE OF NEVADA DEPT. OF HIGHWAYS									
PARCEL NO.	GRANTOR	GROSS AREA	PREV. ACQU.	NET AREA	EXCESS AREA	RECORDING DATA			REMARKS
						BK.	PG.	DATE	

FED. ROAD DIV. NO.	STATE	PROJECT NO.	COUNTY	CONTROL. STATE SHEET NO.	TOTAL SHEETS
7	NEVADA	U.S.-549(4)	CLARK	03-060	11

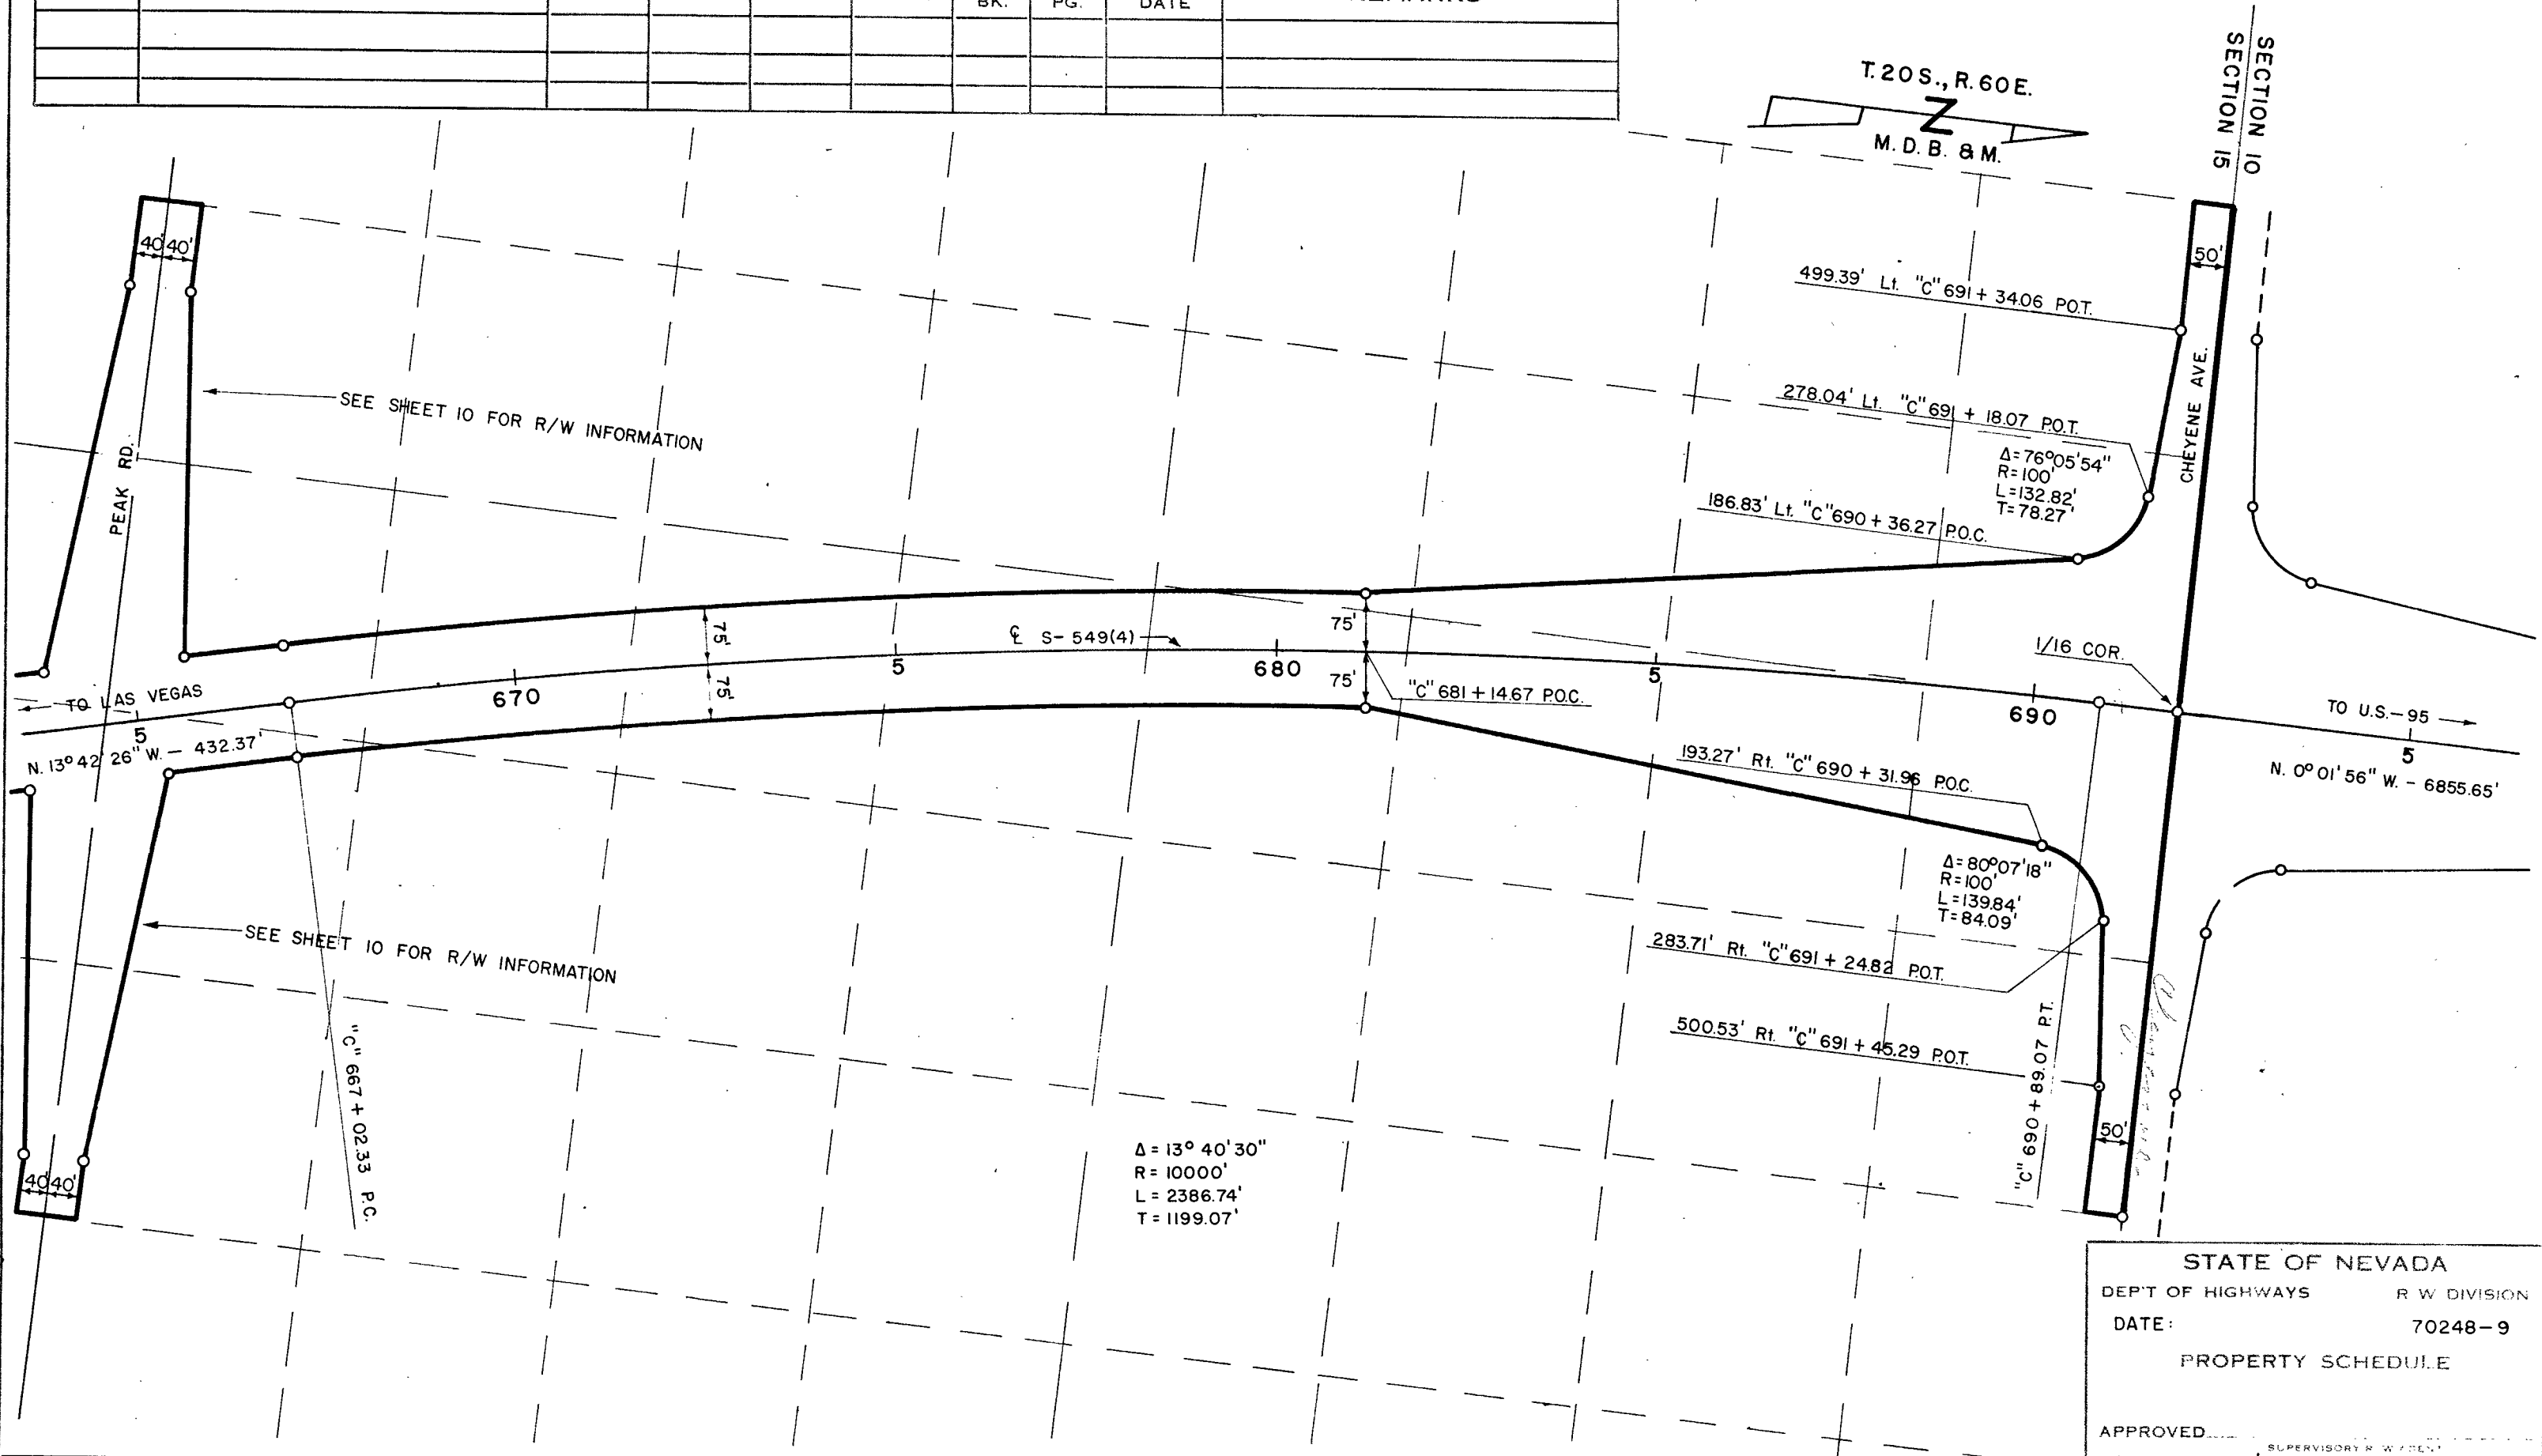

PLACED jec
 CHECKED: *[Signature]*

STATE OF NEVADA

DEPT. OF HIGHWAYS

DATE:

R W DIVISION

70248-9

PROPERTY SCHEDULE

APPROVED:


SCALE: 1" = 200'

SUPERVISORY R. W. AGENT

SHEET OF SHEETS

PROPERTY SCHEDULE									
STATE OF NEVADA DEPT. OF HIGHWAYS									
PARCEL NO.	GRANTOR	GROSS AREA	PREV. ACQU.	NET AREA	EXCESS AREA	RECORDING DATA			REMARKS
						BK.	PG.	DATE	

FED. ROAD DIV. NO.	STATE	PROJECT NO.	COUNTY	CONTROL SECTION	STATE ROUTE	SHEET NO.	TOTAL SHEETS
7	NEVADA	U.S.-S-549(4)	CLARK	03-060			

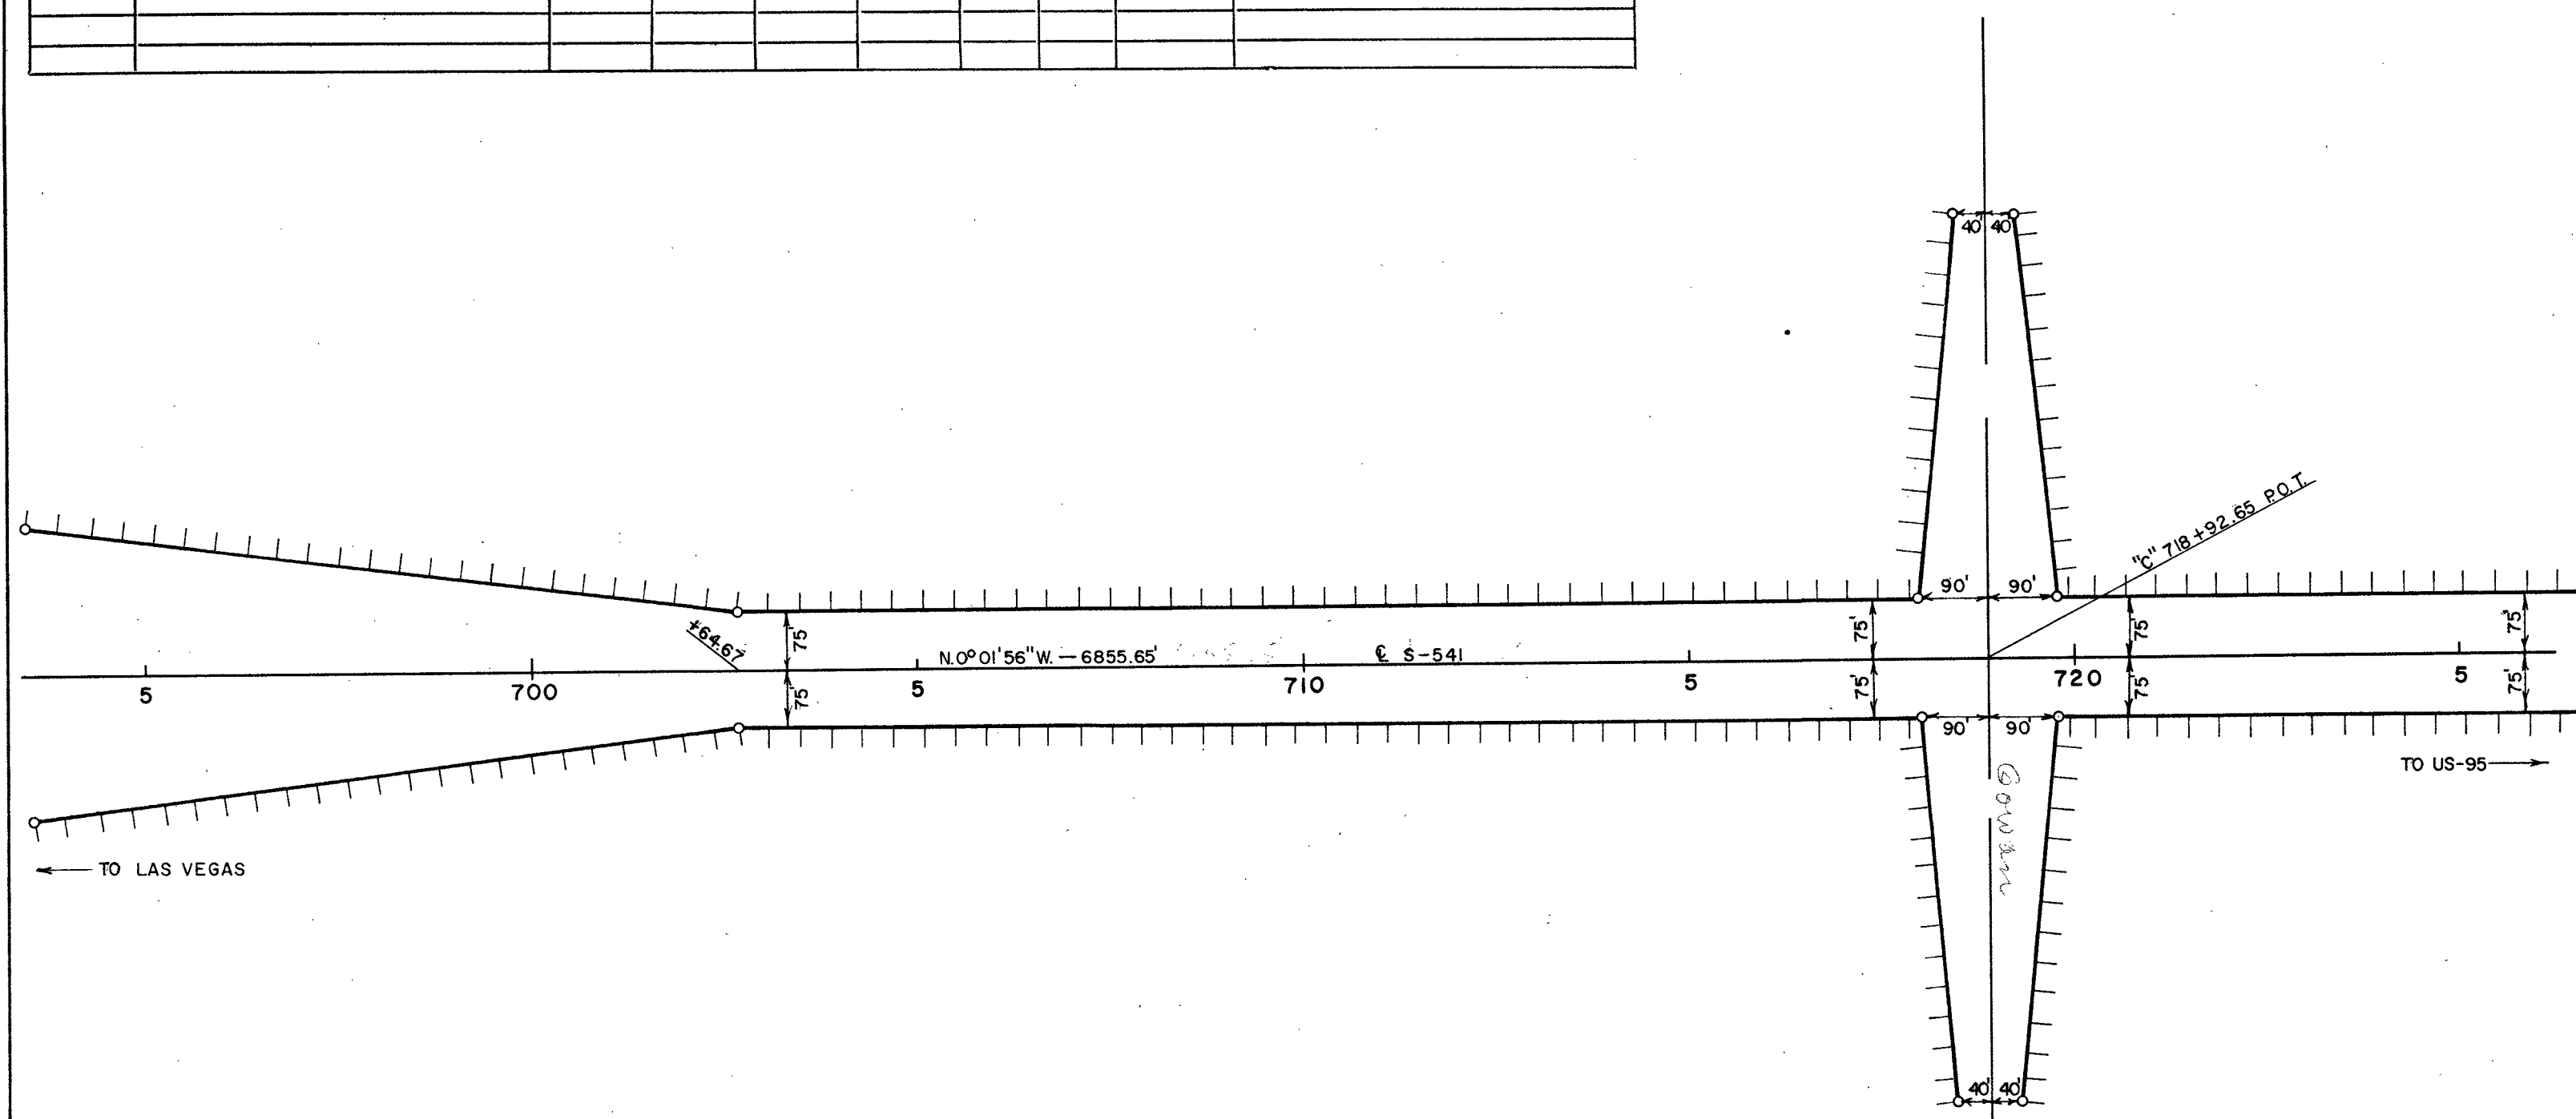

SECTION 10
T. 20 S., R. 60 E.
Z
M.D.B. & M.

STATE OF NEVADA
DEPT OF HIGHWAYS R/W DIVISION


/ EA= 70248-3
PROPERTY SCHEDULE

APPROVED _____
SUPERVISORY R/W AGENT
SCALE: 1"= 200' SHEET OF SHEETS

TRACED: T.A.H.
CHECKED:

PROPERTY SCHEDULE									
STATE OF NEVADA DEPT. OF HIGHWAYS									
PARCEL NO.	GRANTOR	GROSS AREA	PREV. ACQU.	NET AREA	EXCESS AREA	RECORDING DATA			REMARKS
						BK.	PG.	DATE	

FED. ROAD DIV. NO.	STATE	PROJECT NO.	COUNTY	CONTROL SECTION	STATE ROUTE	SHEET NO.	TOTAL SHEETS
7	NEVADA	U.S.-549 (4)	CLARK	03-060			

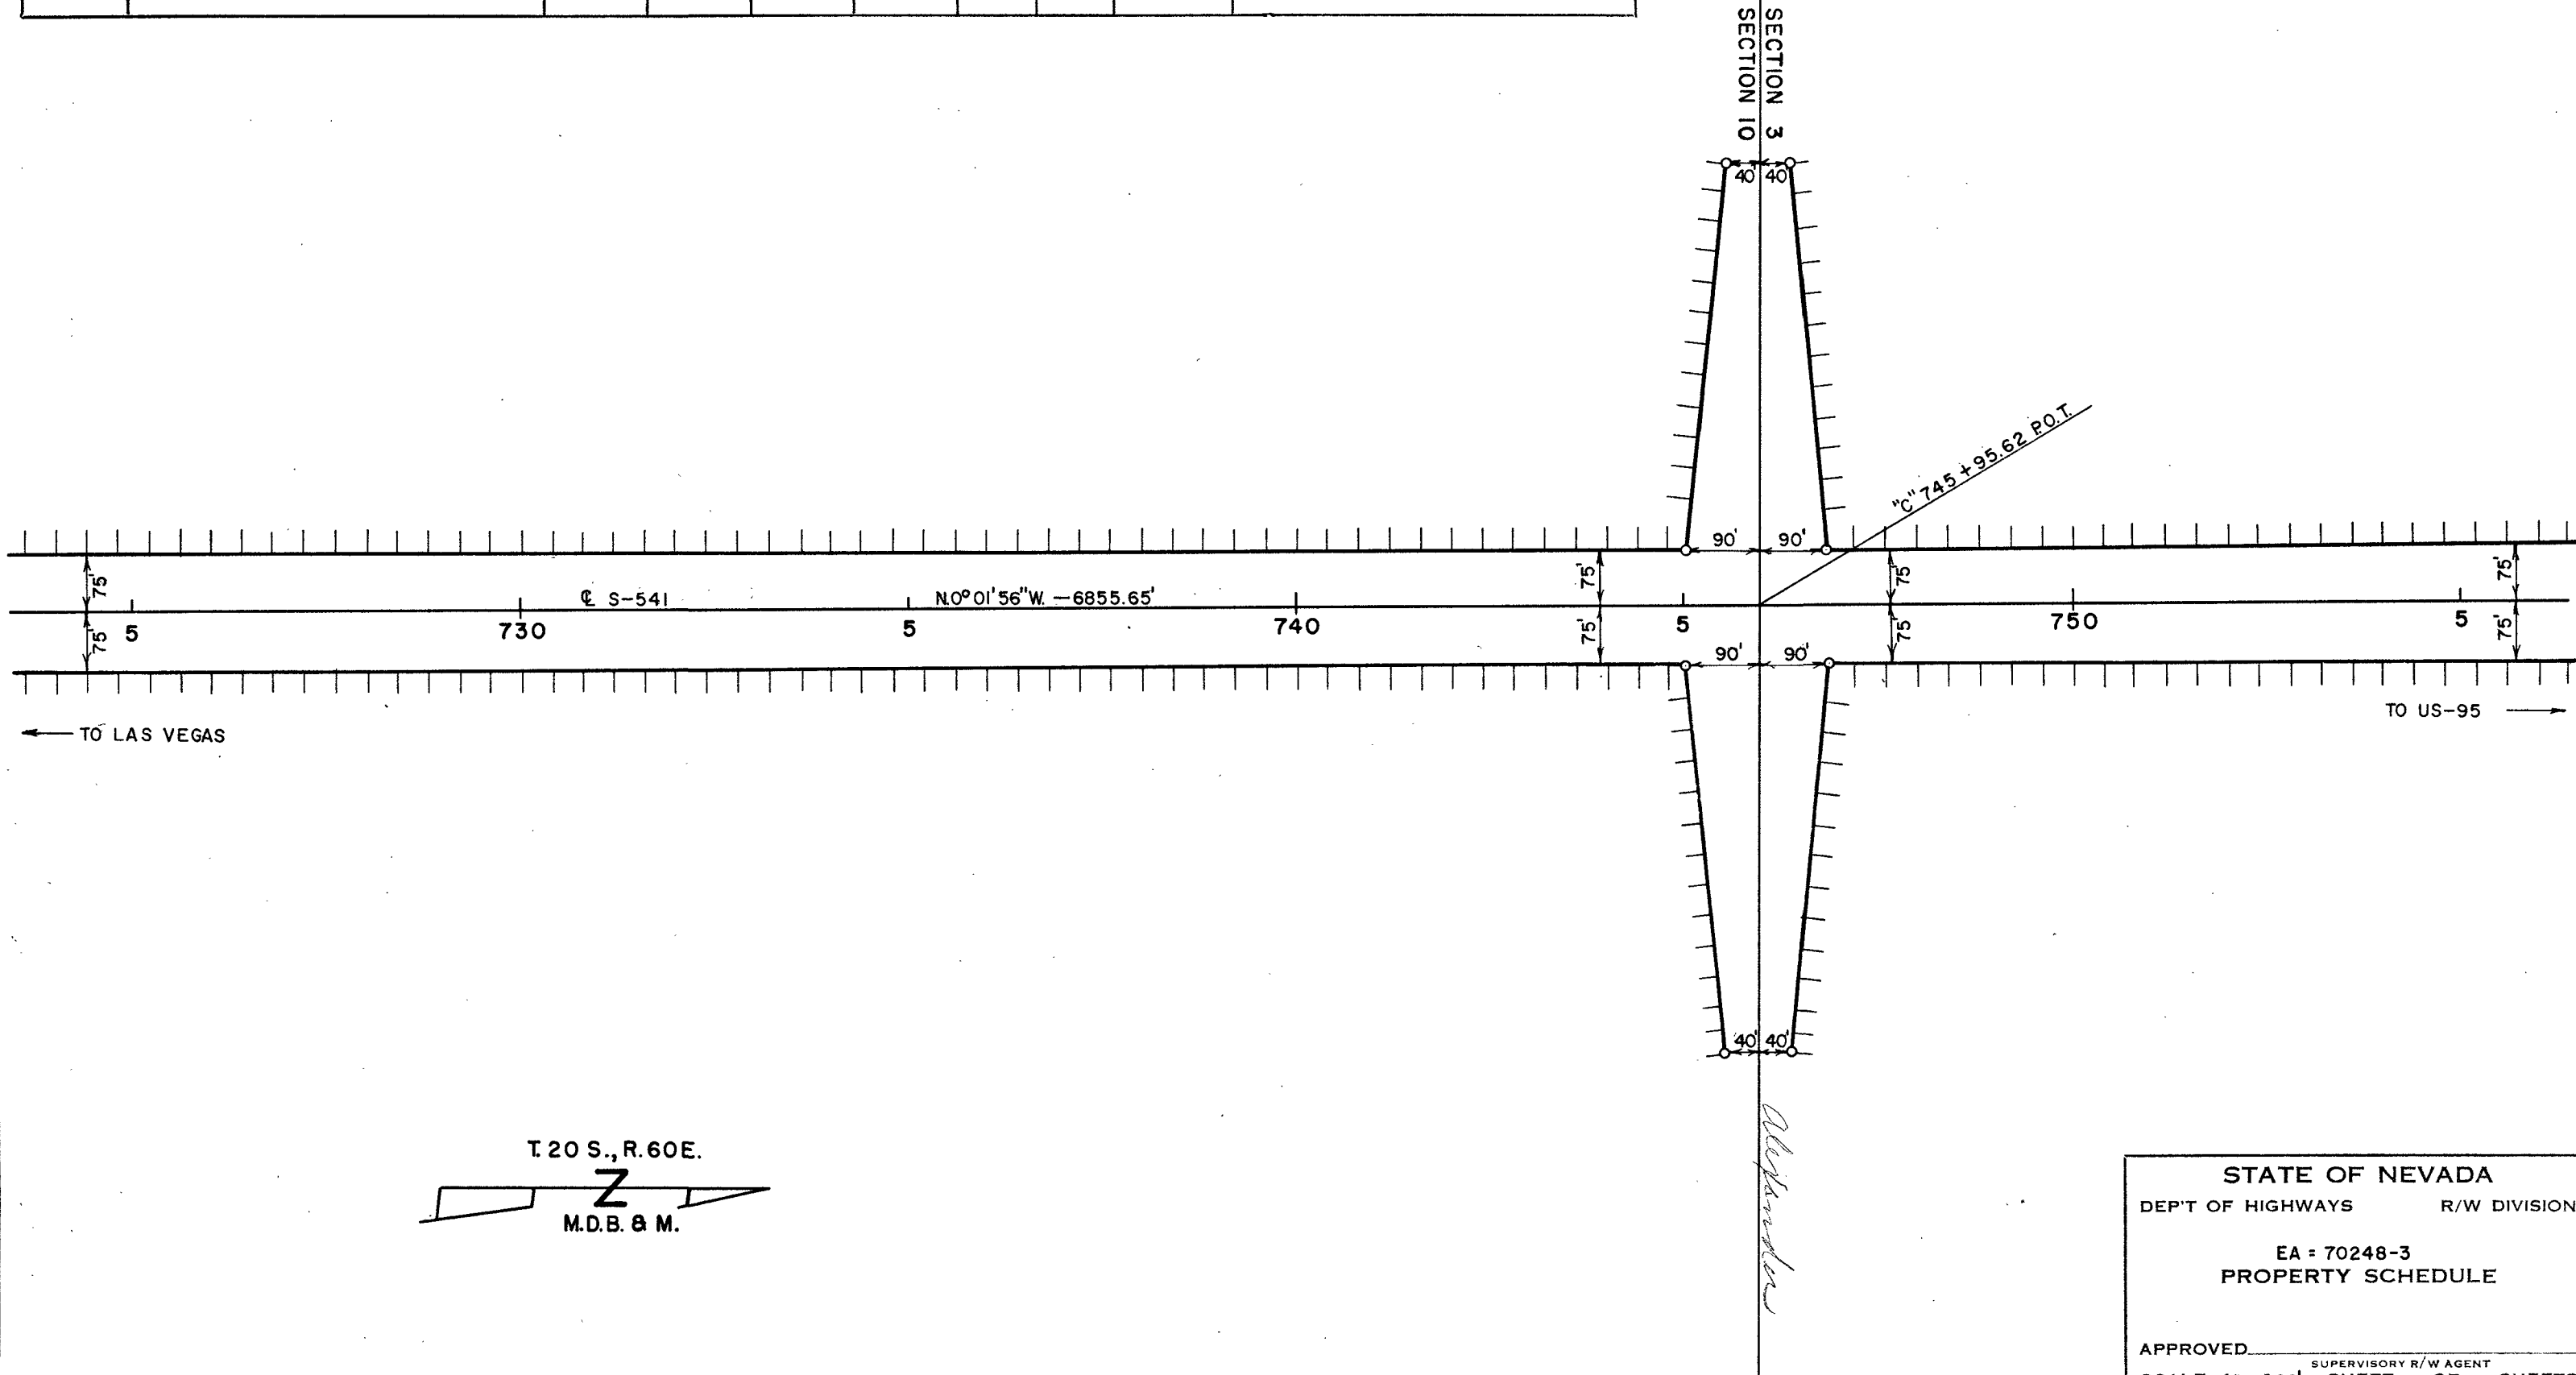

TRACED: T.A.H.
CHECKED: . . .

STATE OF NEVADA
DEPT OF HIGHWAYS R/W DIVISION

EA - 70248-3
PROPERTY SCHEDULE

APPROVED _____
SCALE: 1" = 200' SHEET OF SHEETS



SUPERVISORY R/W AGENT

[illegible]

STATE OF NEVADA
DEPT OF HIGHWAYS R/W DIVISION
EA = 70248-3
PROPERTY SCHEDULE

APPROVED _____
SUPERVISORY R/W AGENT
SCALE: 1" = 200' SHEET OF SHEETS

STATE OF NEVADA DEPT. OF HIGHWAYS

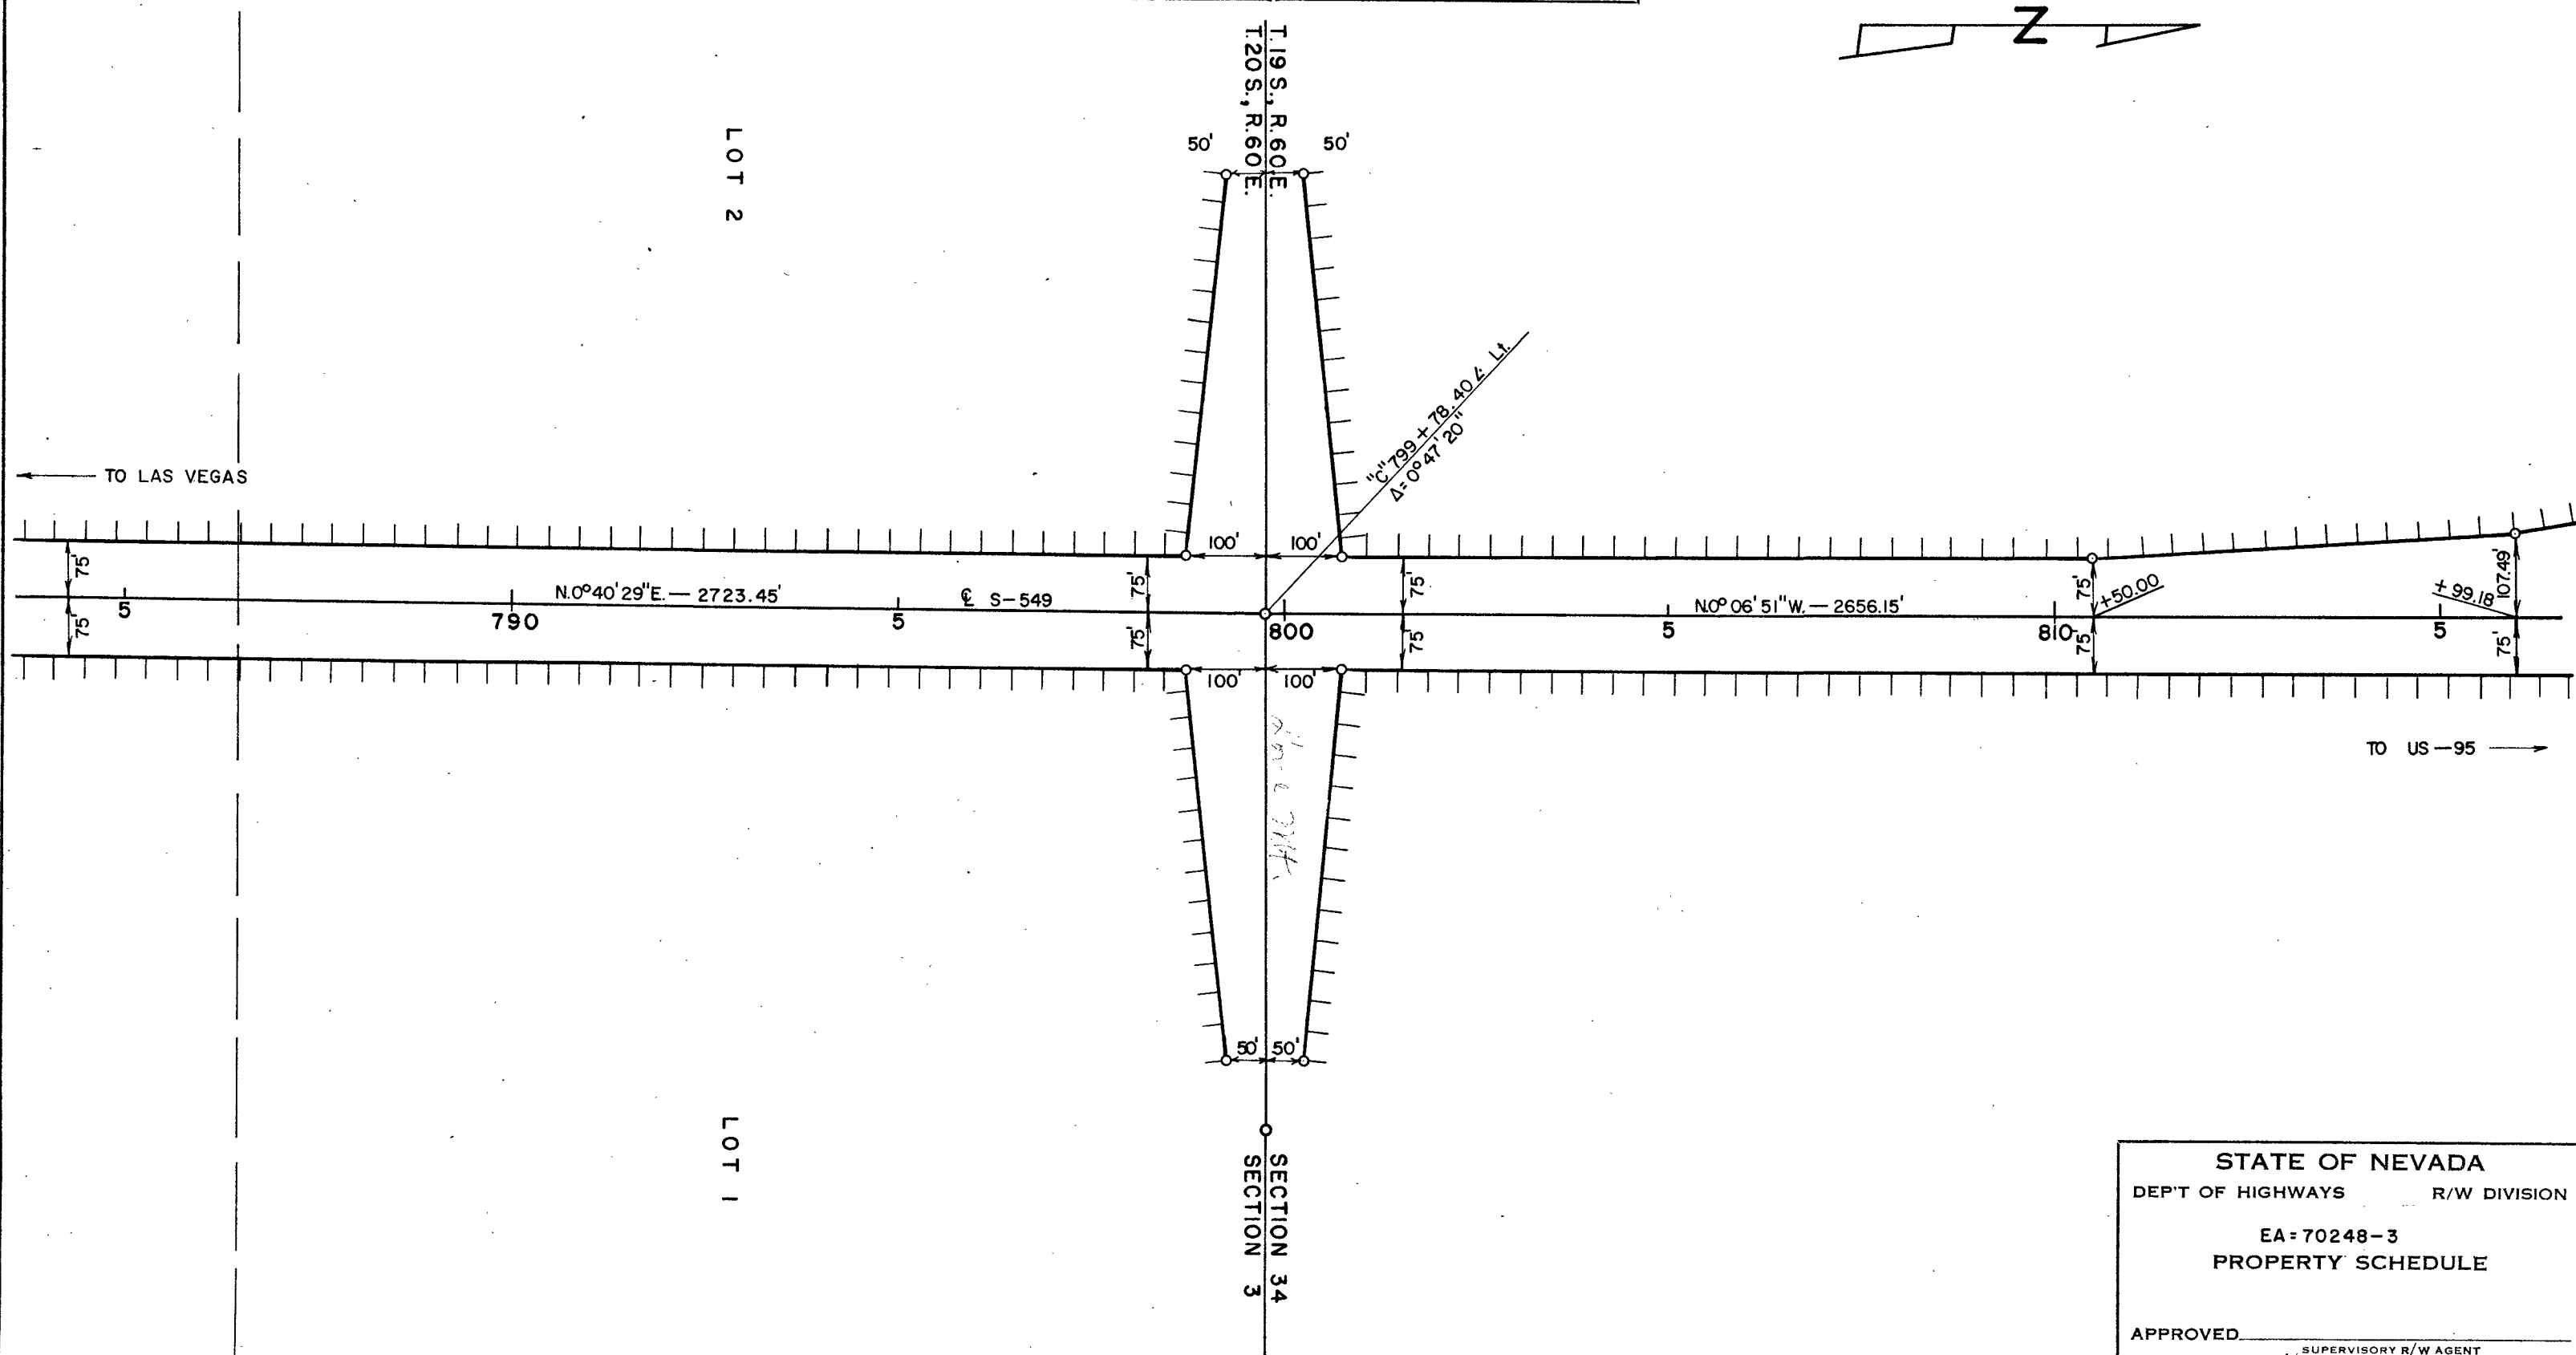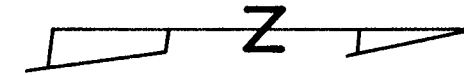[illegible]

TRACED: T.A.H.
CHECKED:

STATE OF NEVADA
DEPT OF HIGHWAYS R/W DIVISION
EA-70248-3
PROPERTY SCHEDULE



APPROVED _____
SUPERVISORY R/W AGENT
SCALE: 1"=200' SHEET OF SHEETS

PROPERTY SCHEDULE

STATE OF NEVADA DEPT. OF HIGHWAYS

PARCEL NO.	GRANTOR	GROSS AREA	PREV. ACQU.	NET AREA	EXCESS AREA	RECORDING DATA			REMARKS
						BK.	PG.	DATE	

FED. ROAD DIV. NO.	STATE	PROJECT NO.	COUNTY	CONTROL SECTION	STATE ROUTE	SHEET NO.	TOTAL SHEETS
7	NEVADA	U.S.-S-549(4)	CLARK	03-060			

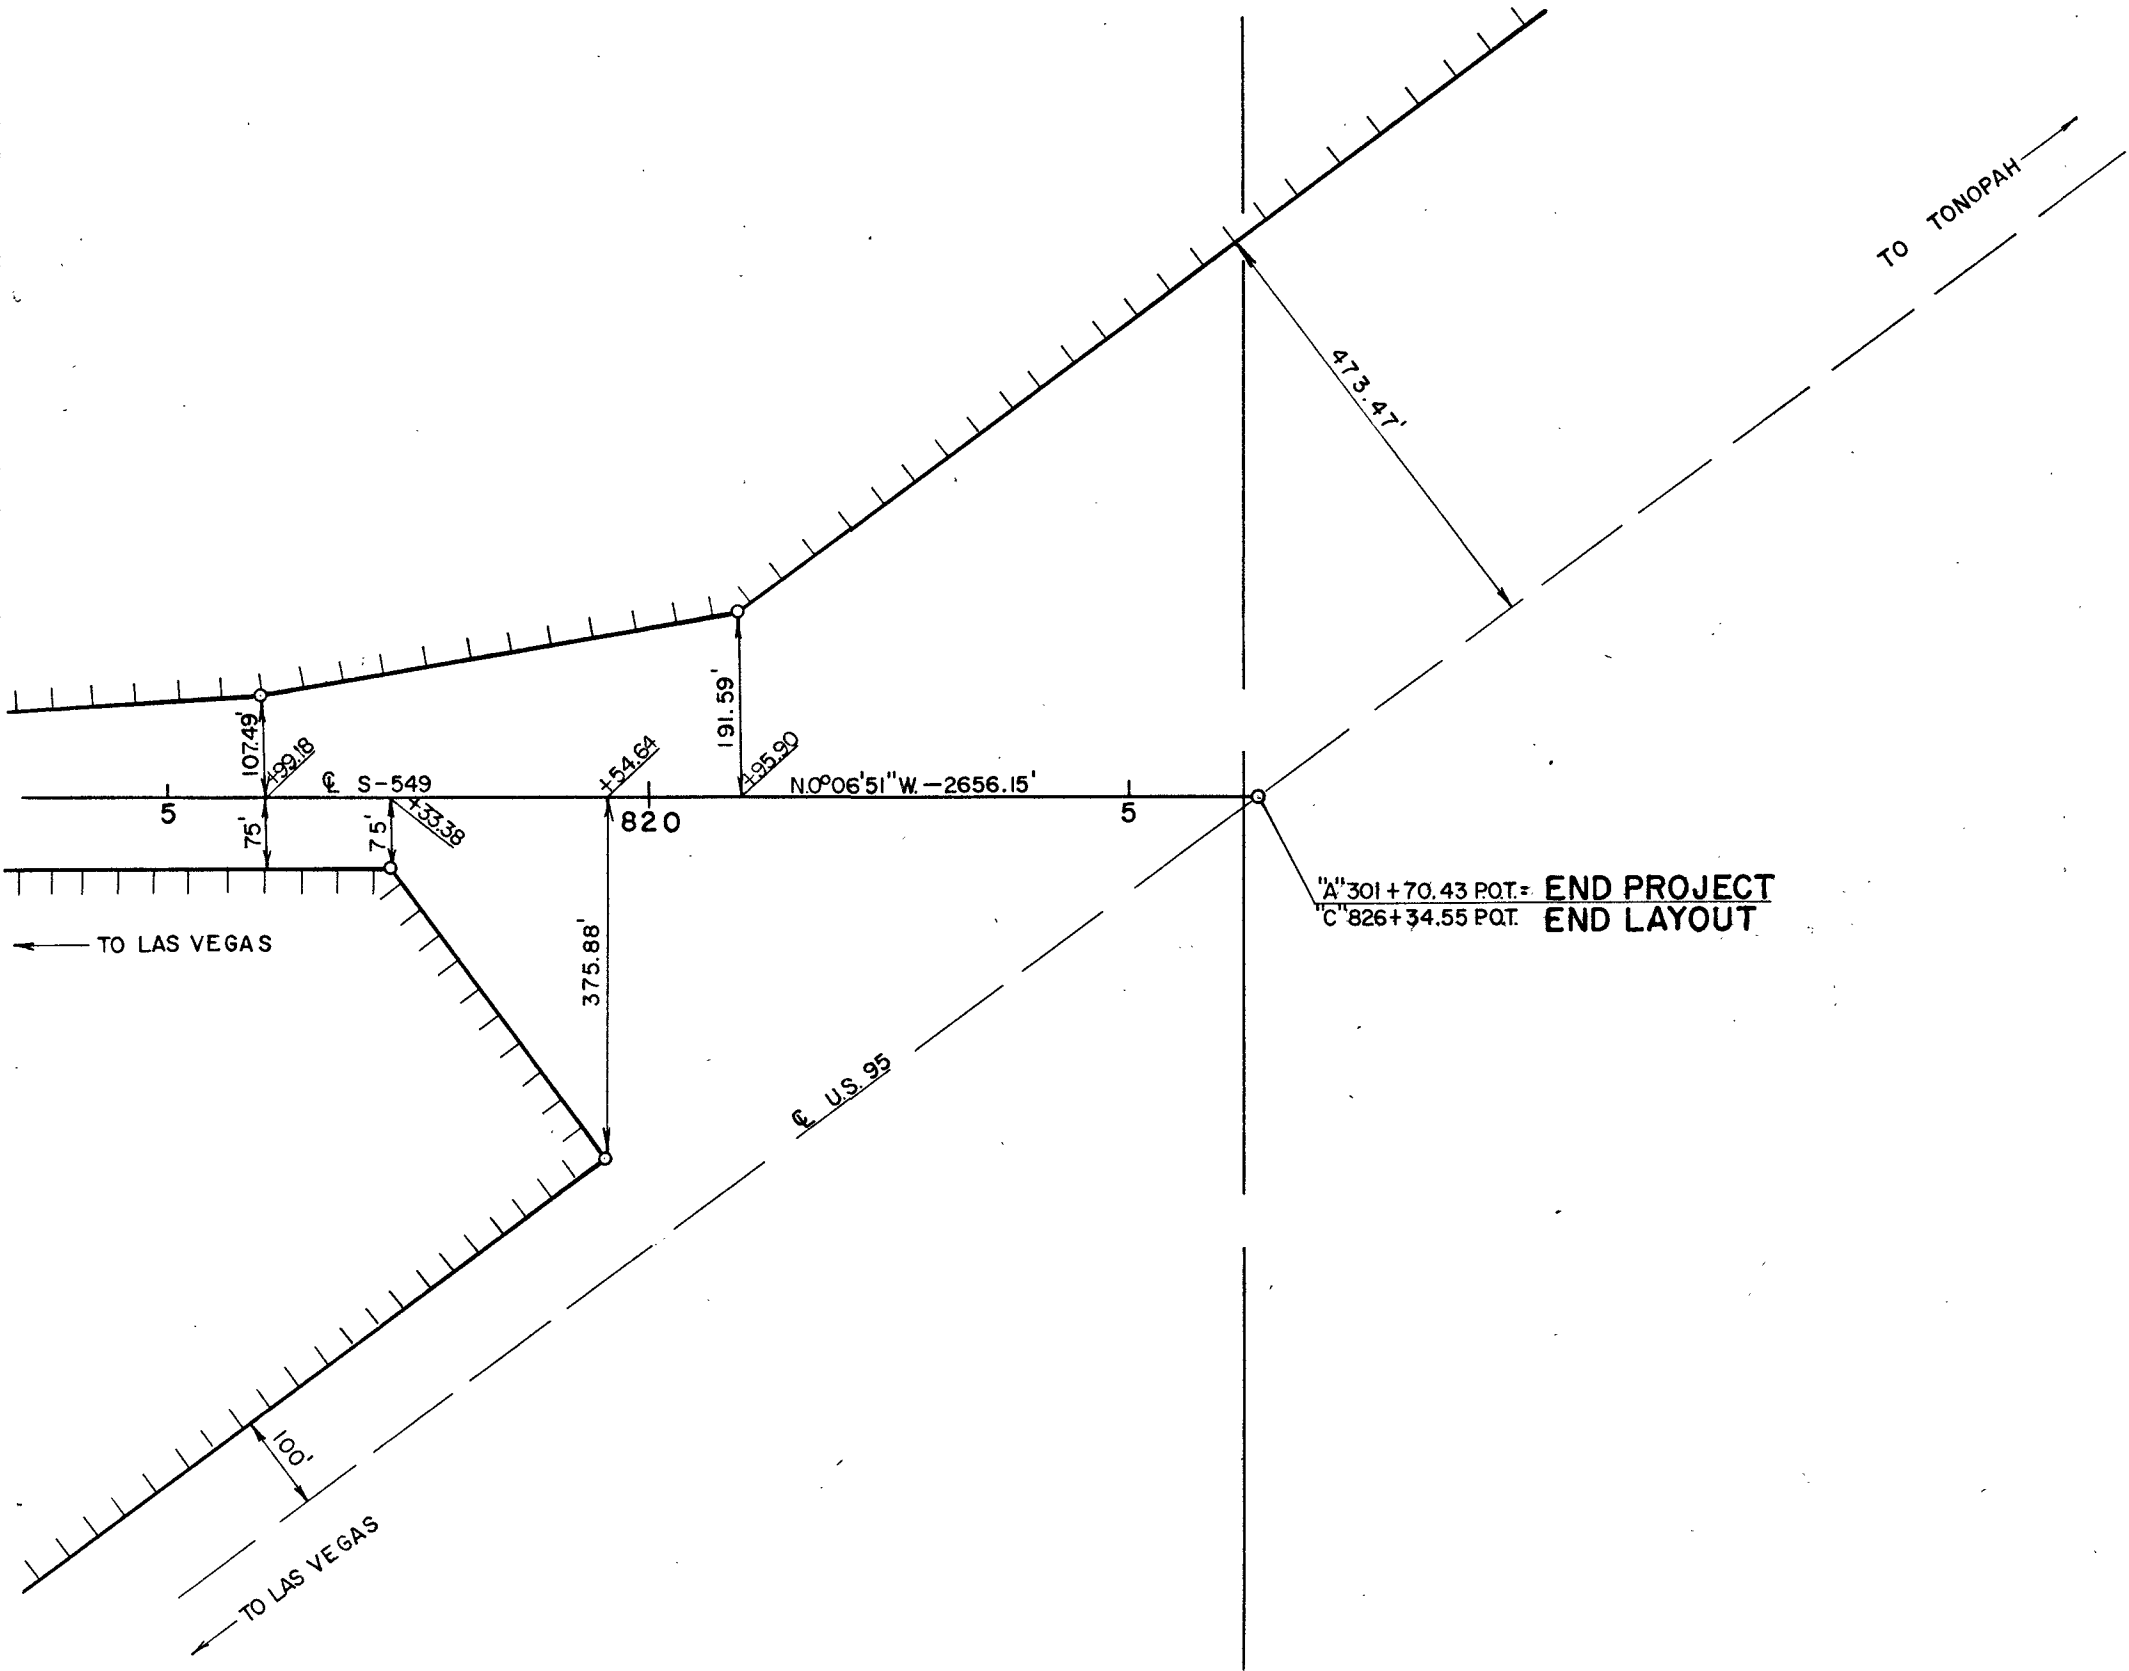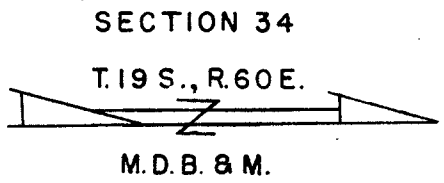

STATE OF NEVADA
DEPT OF HIGHWAYS R/W DIVISION
EA = 70248-3
PROPERTY SCHEDULE
APPROVED _____
SCALE: 1"=200' SHEET OF SHEETS