


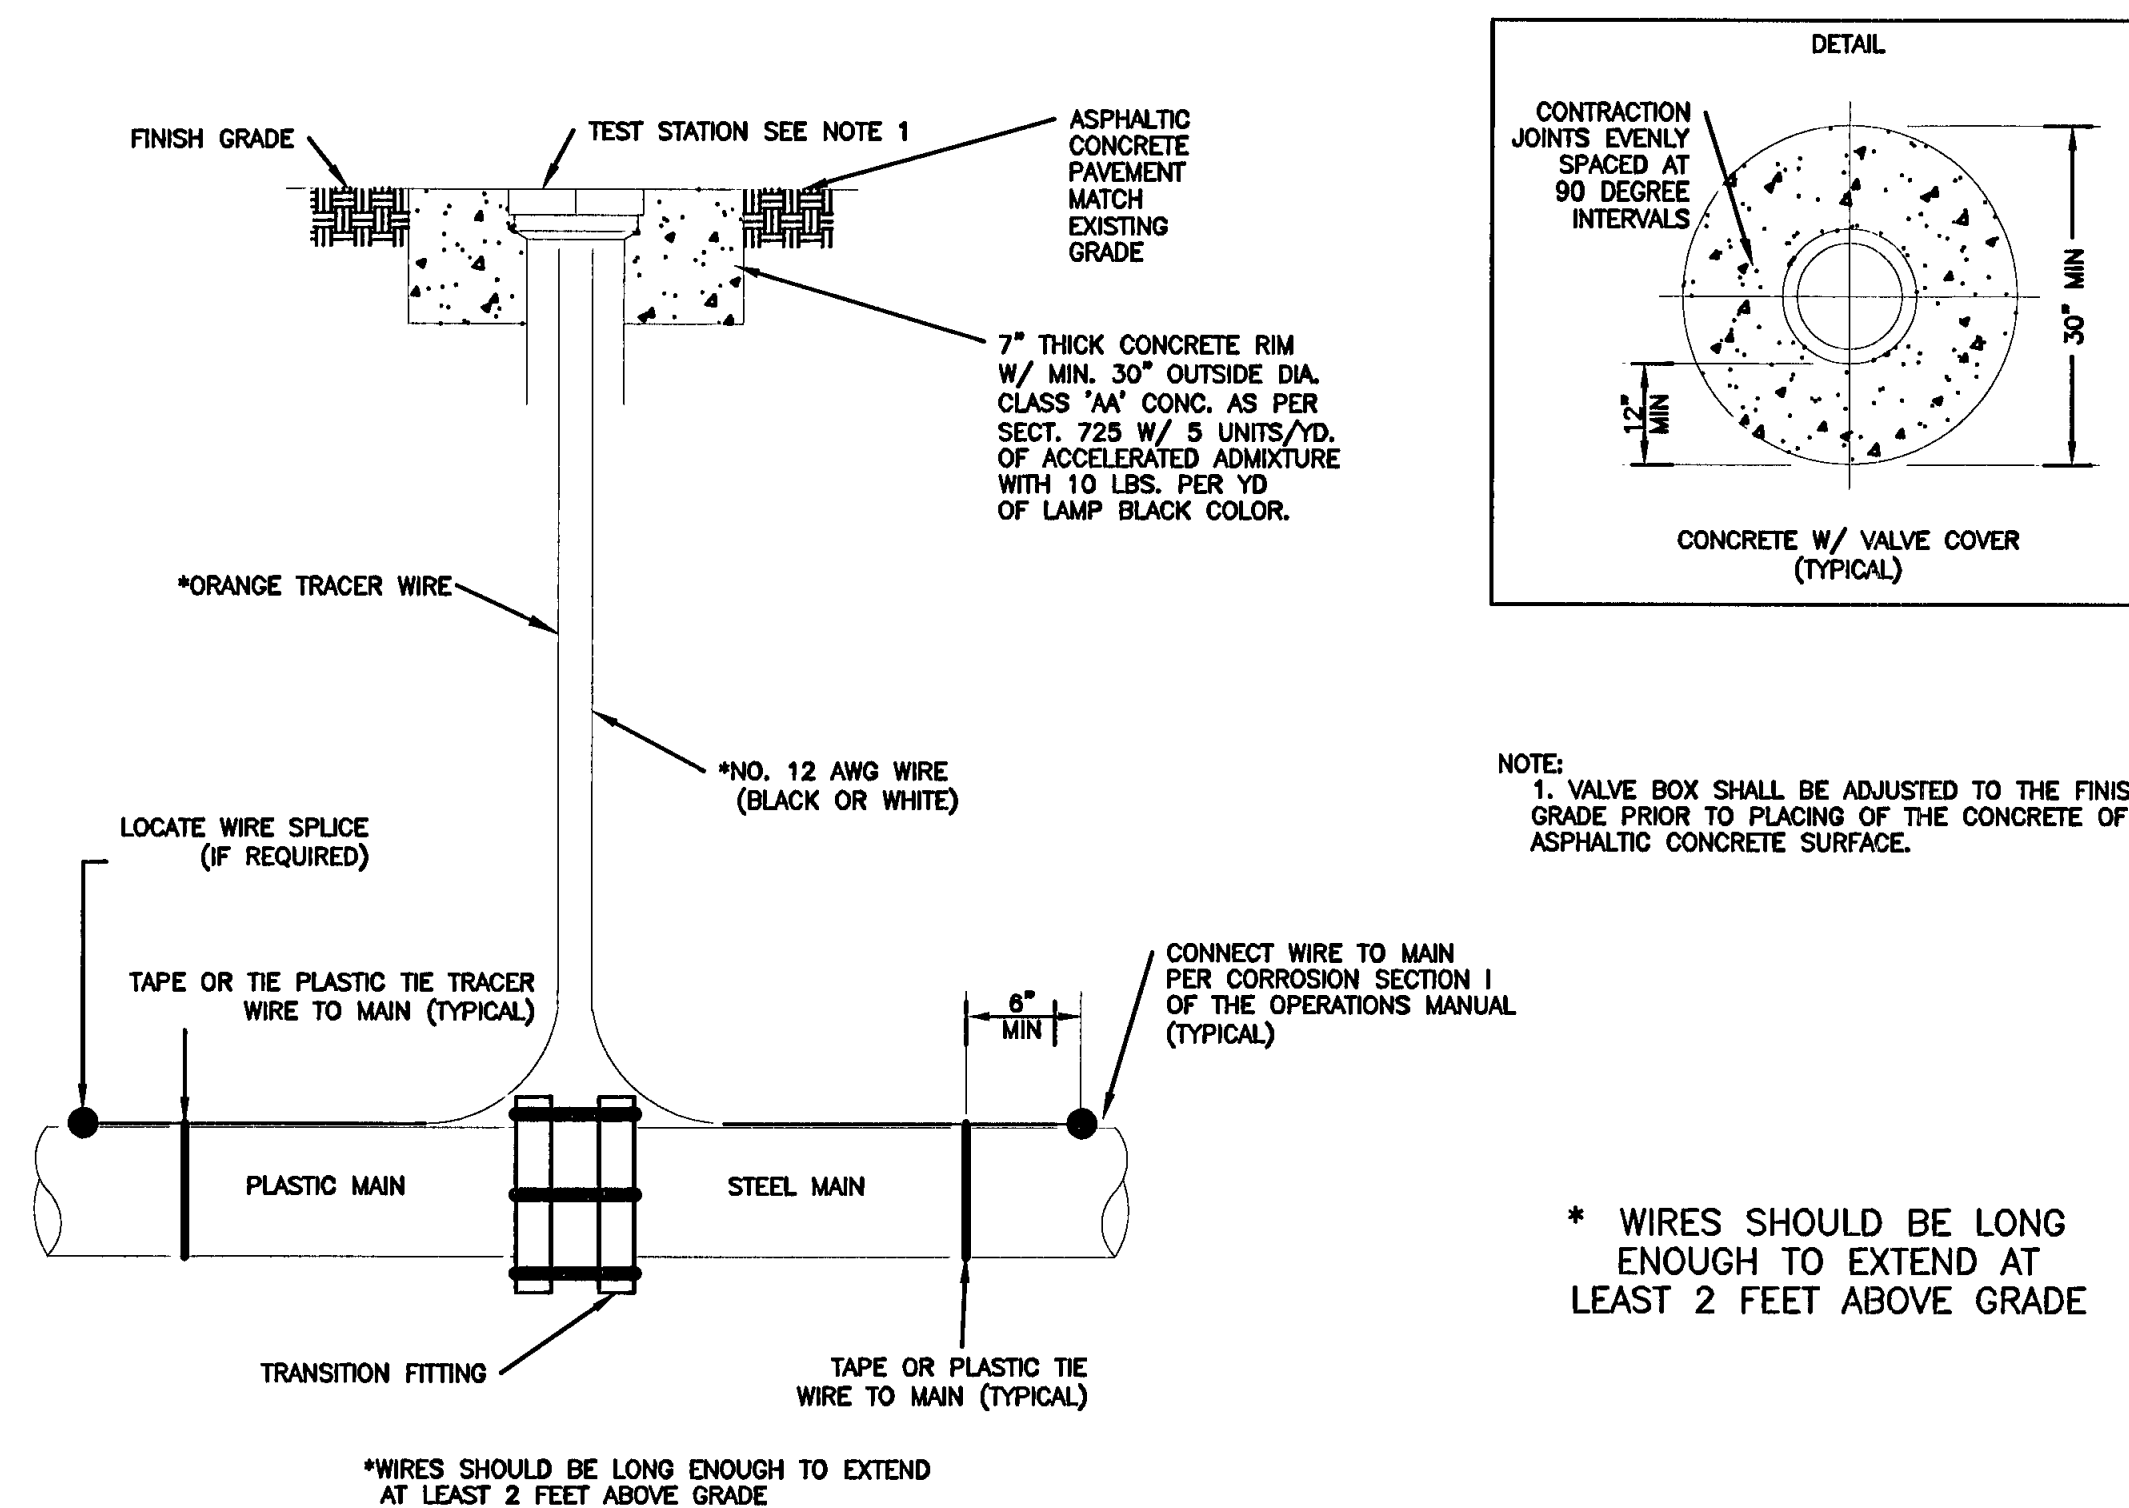

DETAIL "252"
CP LOCATE TEST STATION

1.
2.
3.
4.
NO.

DESCRIPTION

BY

DATE

APPVD

REVISIONS

SOUTHWEST GAS CORPORATION

TAX CODES	UNIT NO.	UNIT TYPE	INSTL. PROPOSED	RETIRED COMPLETED

PROPERTY UNITS

AS-BUILT DRAWING-PRESSURE TEST DATA

PIPE DIA.	TEST MEDIUM	TEST METHOD
PIPE LENGTH	☐ AIR ☐ GAUGE	☐ CHART
PIPE TYPE	☐ NITROGEN ☐ CHART	☐ GAUGE /
MIN. DURATION	☐ WATER ☐ GAUGE /	☐ PRESS REC SN#
TEST PRES. (PSI)	START	END
TIME		
DATE		
PERFORMED BY		

VISUAL INSPECTION CERTIFICATION

I HAVE VISUALLY INSPECTED ALL HEATED FUSIONS, SOLVENT CEMENT, MECHANICAL JOINTS, AND WELDS THAT HAVE BEEN PERFORMED

NAME _____ DATE _____

INSPECTOR _____

FOREMAN _____

REVIEWED BY _____

PERMIT INFORMATION

CITY OF LAS VEGAS
TAX CODE 02-0200

AS-BUILTS ACCEPTED BY _____ DATE _____

POSTED BY _____ DATE _____

POSTING QC'D BY _____ DATE _____

CONSTRUCTION

ISOLATION AREA

W.R. NO.

DIST_185

1769061

ENGINEER/TECH: RYAN MORGAN

ACCOUNT REP:

PROJECT CONTACT:

SHEET NO: 8 OF 8

SCALE: N.T.S.

DATE: 01/20/2014

DWN. BY: SEI

CHKD. BY:

APPVD. BY:

LOCATION

ATLAS #/TILE #

SEC 8

T21S R61E

x615y506

x618y506

M.D.M.

SI-CLV-SAHARA/RICHFIELD

2" STEEL REPLACEMENT

