




4 DOG PARK FENCE AND CONCRETE HEADER NOT TO SCALE

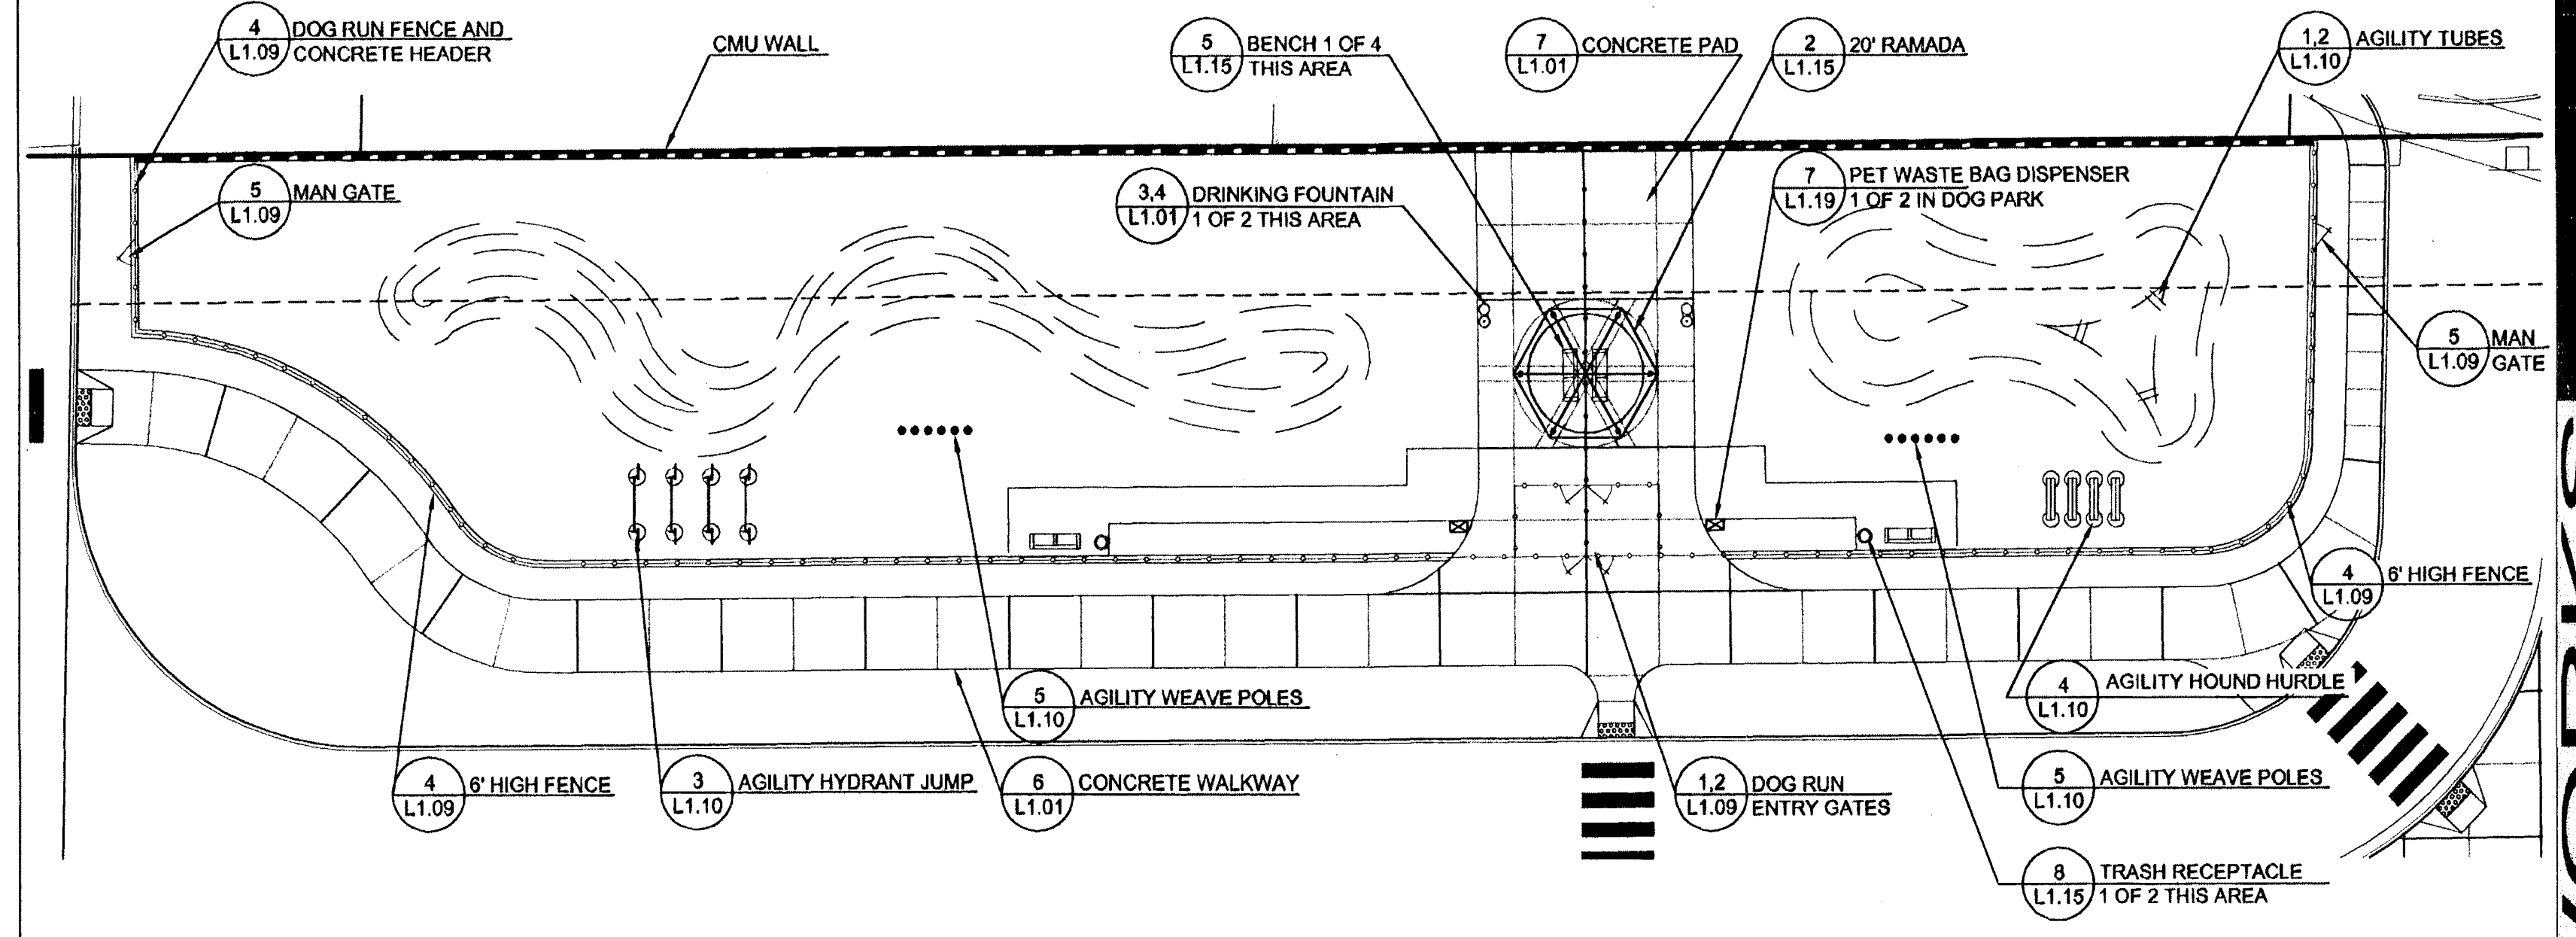


1 DOG RUN LAYOUT NOT TO SCALE

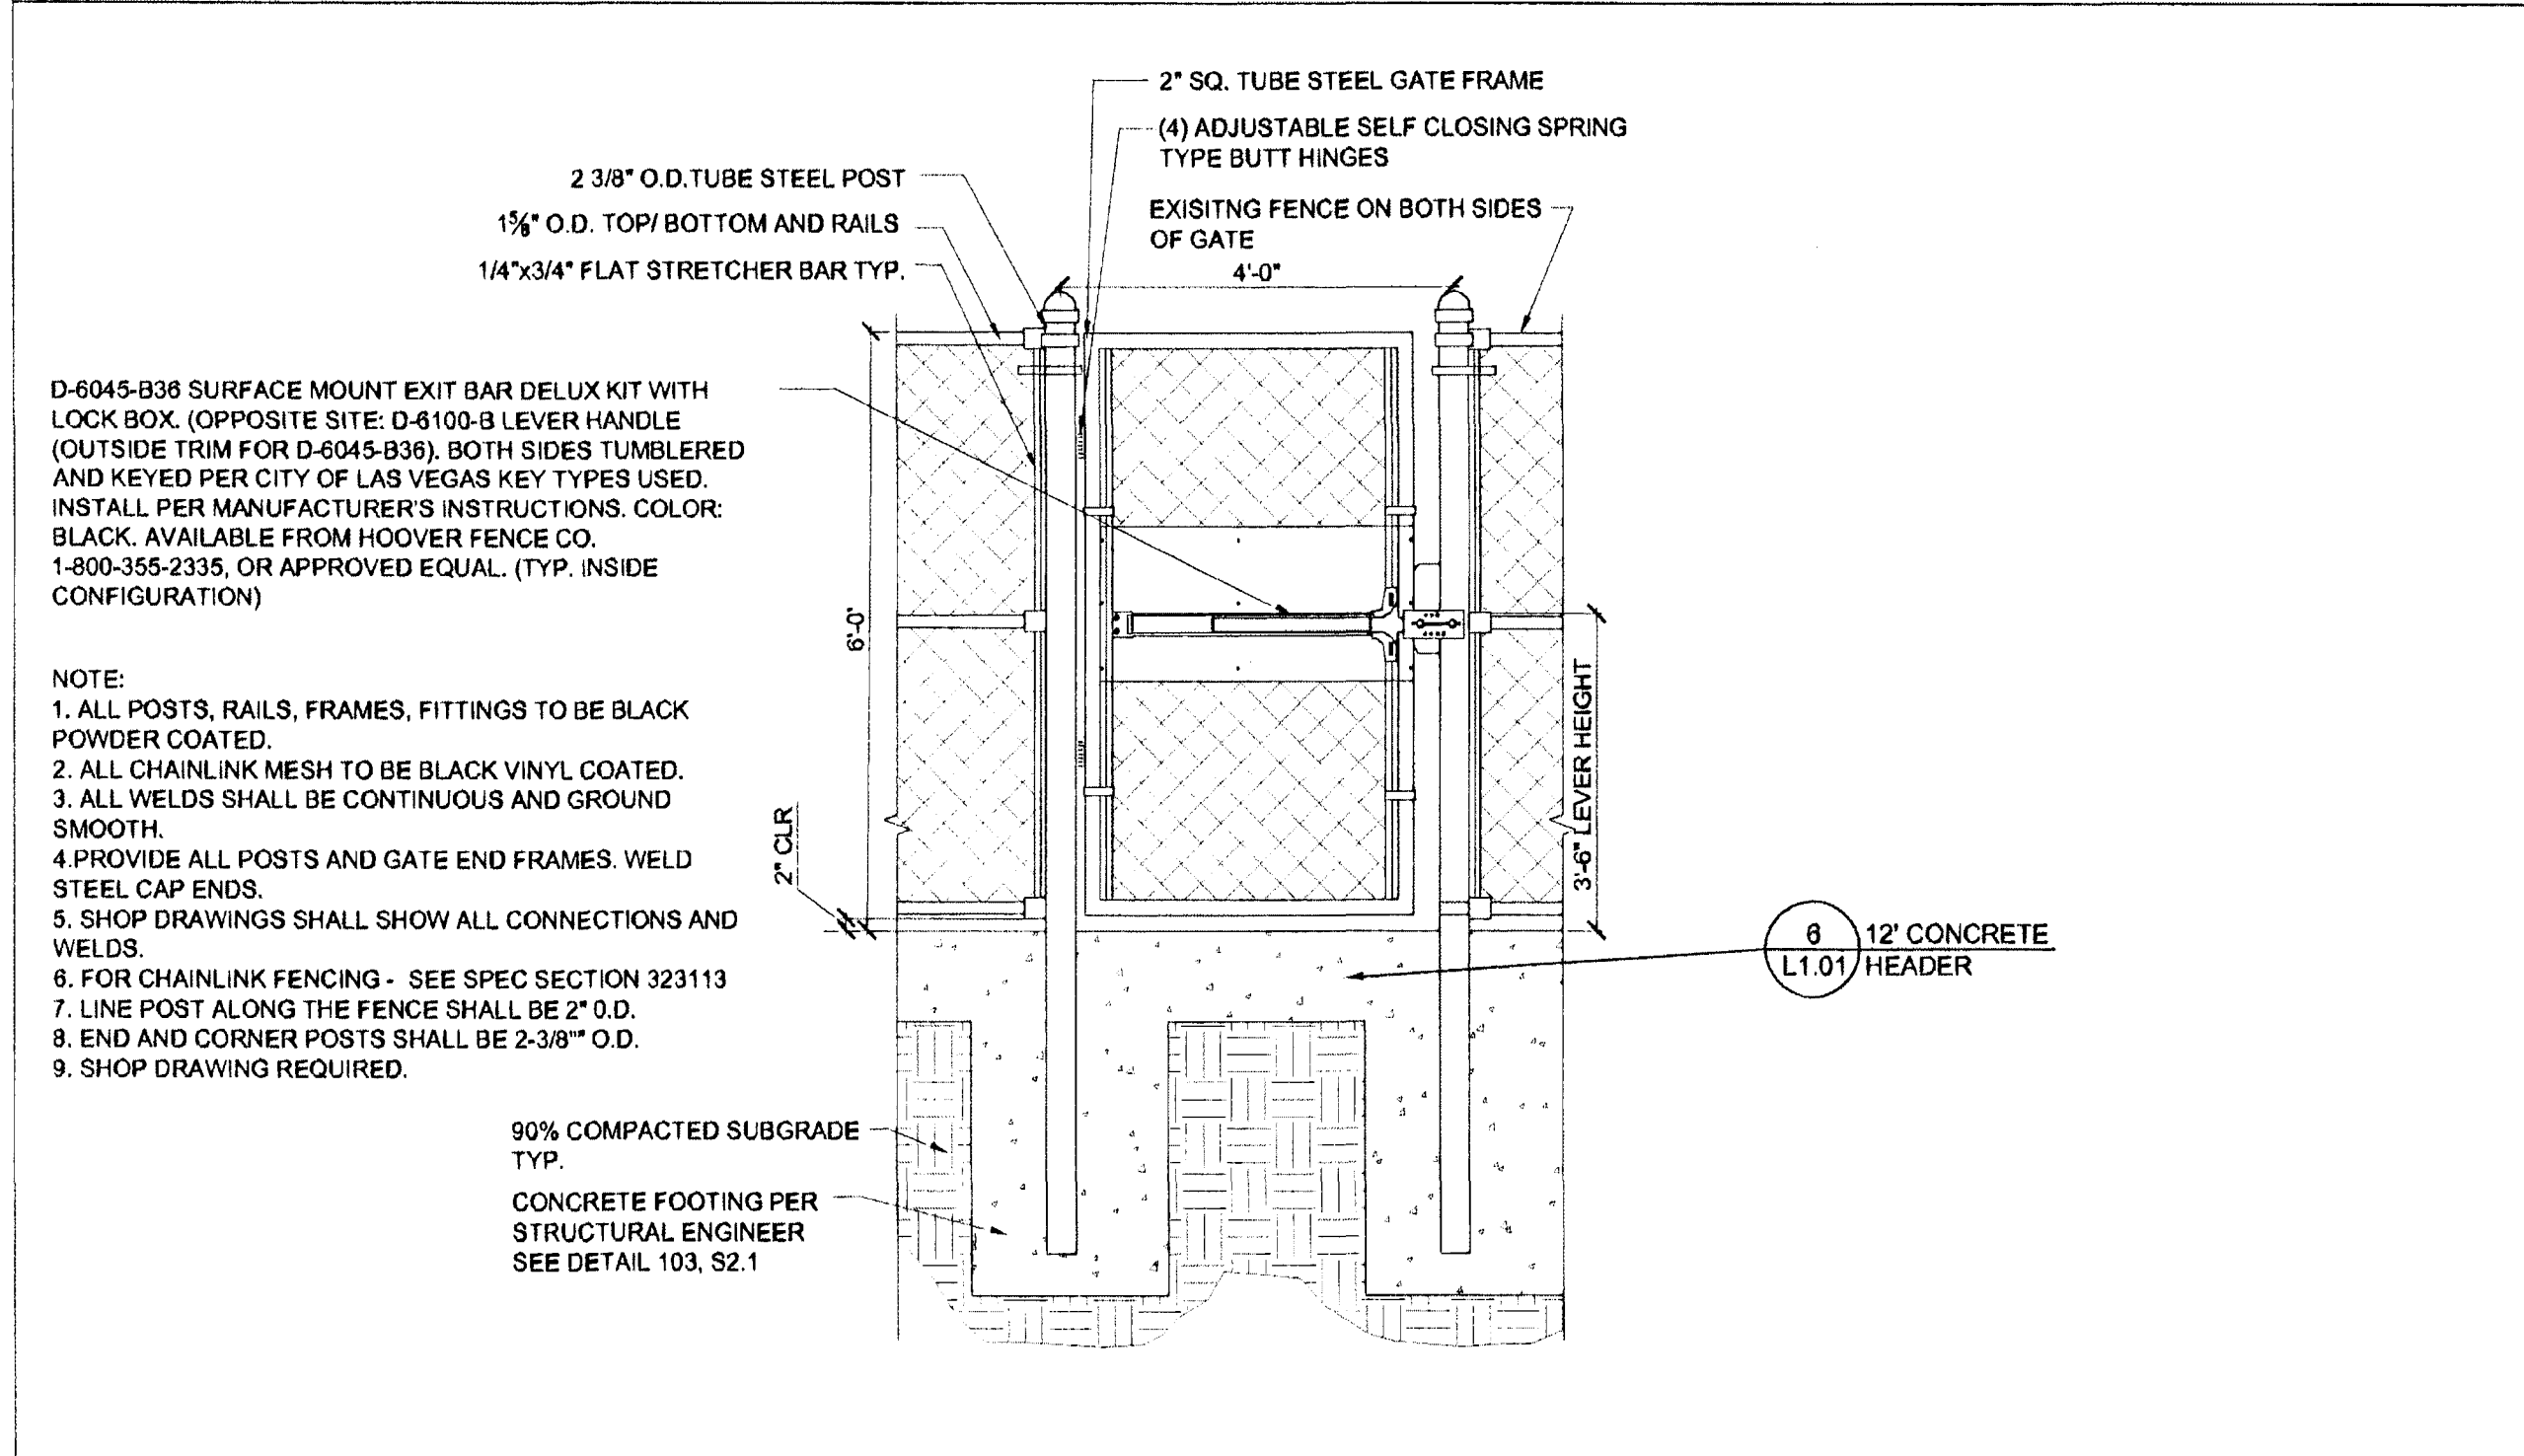


5 DOG PARK MAN GATE NOT TO SCALE

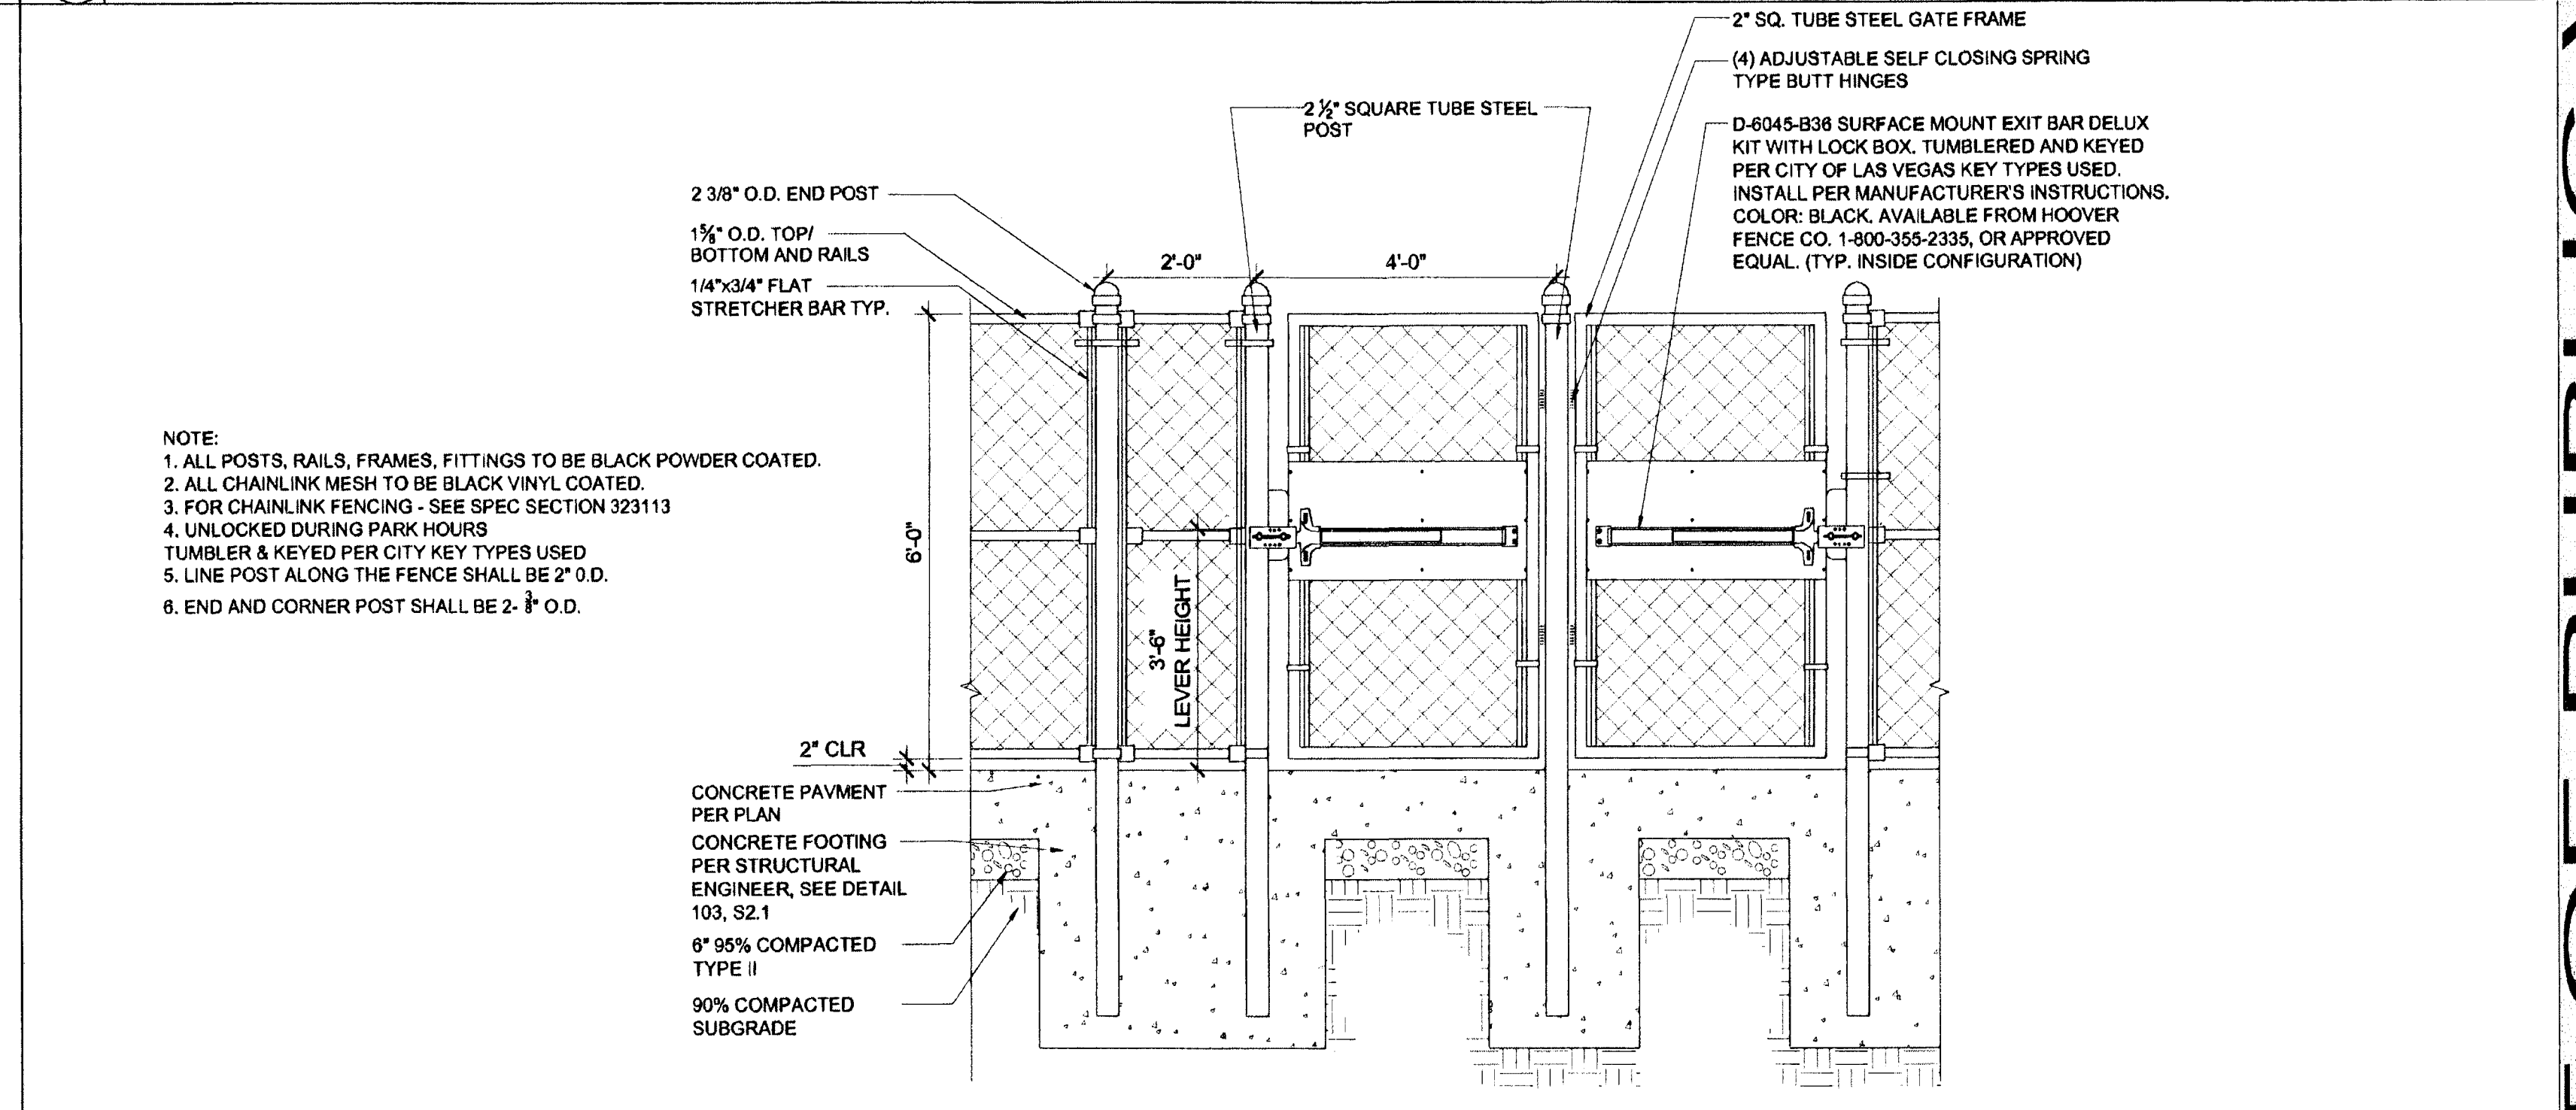

2 DOG RUN EXIT ELEVATION NOT TO SCALE

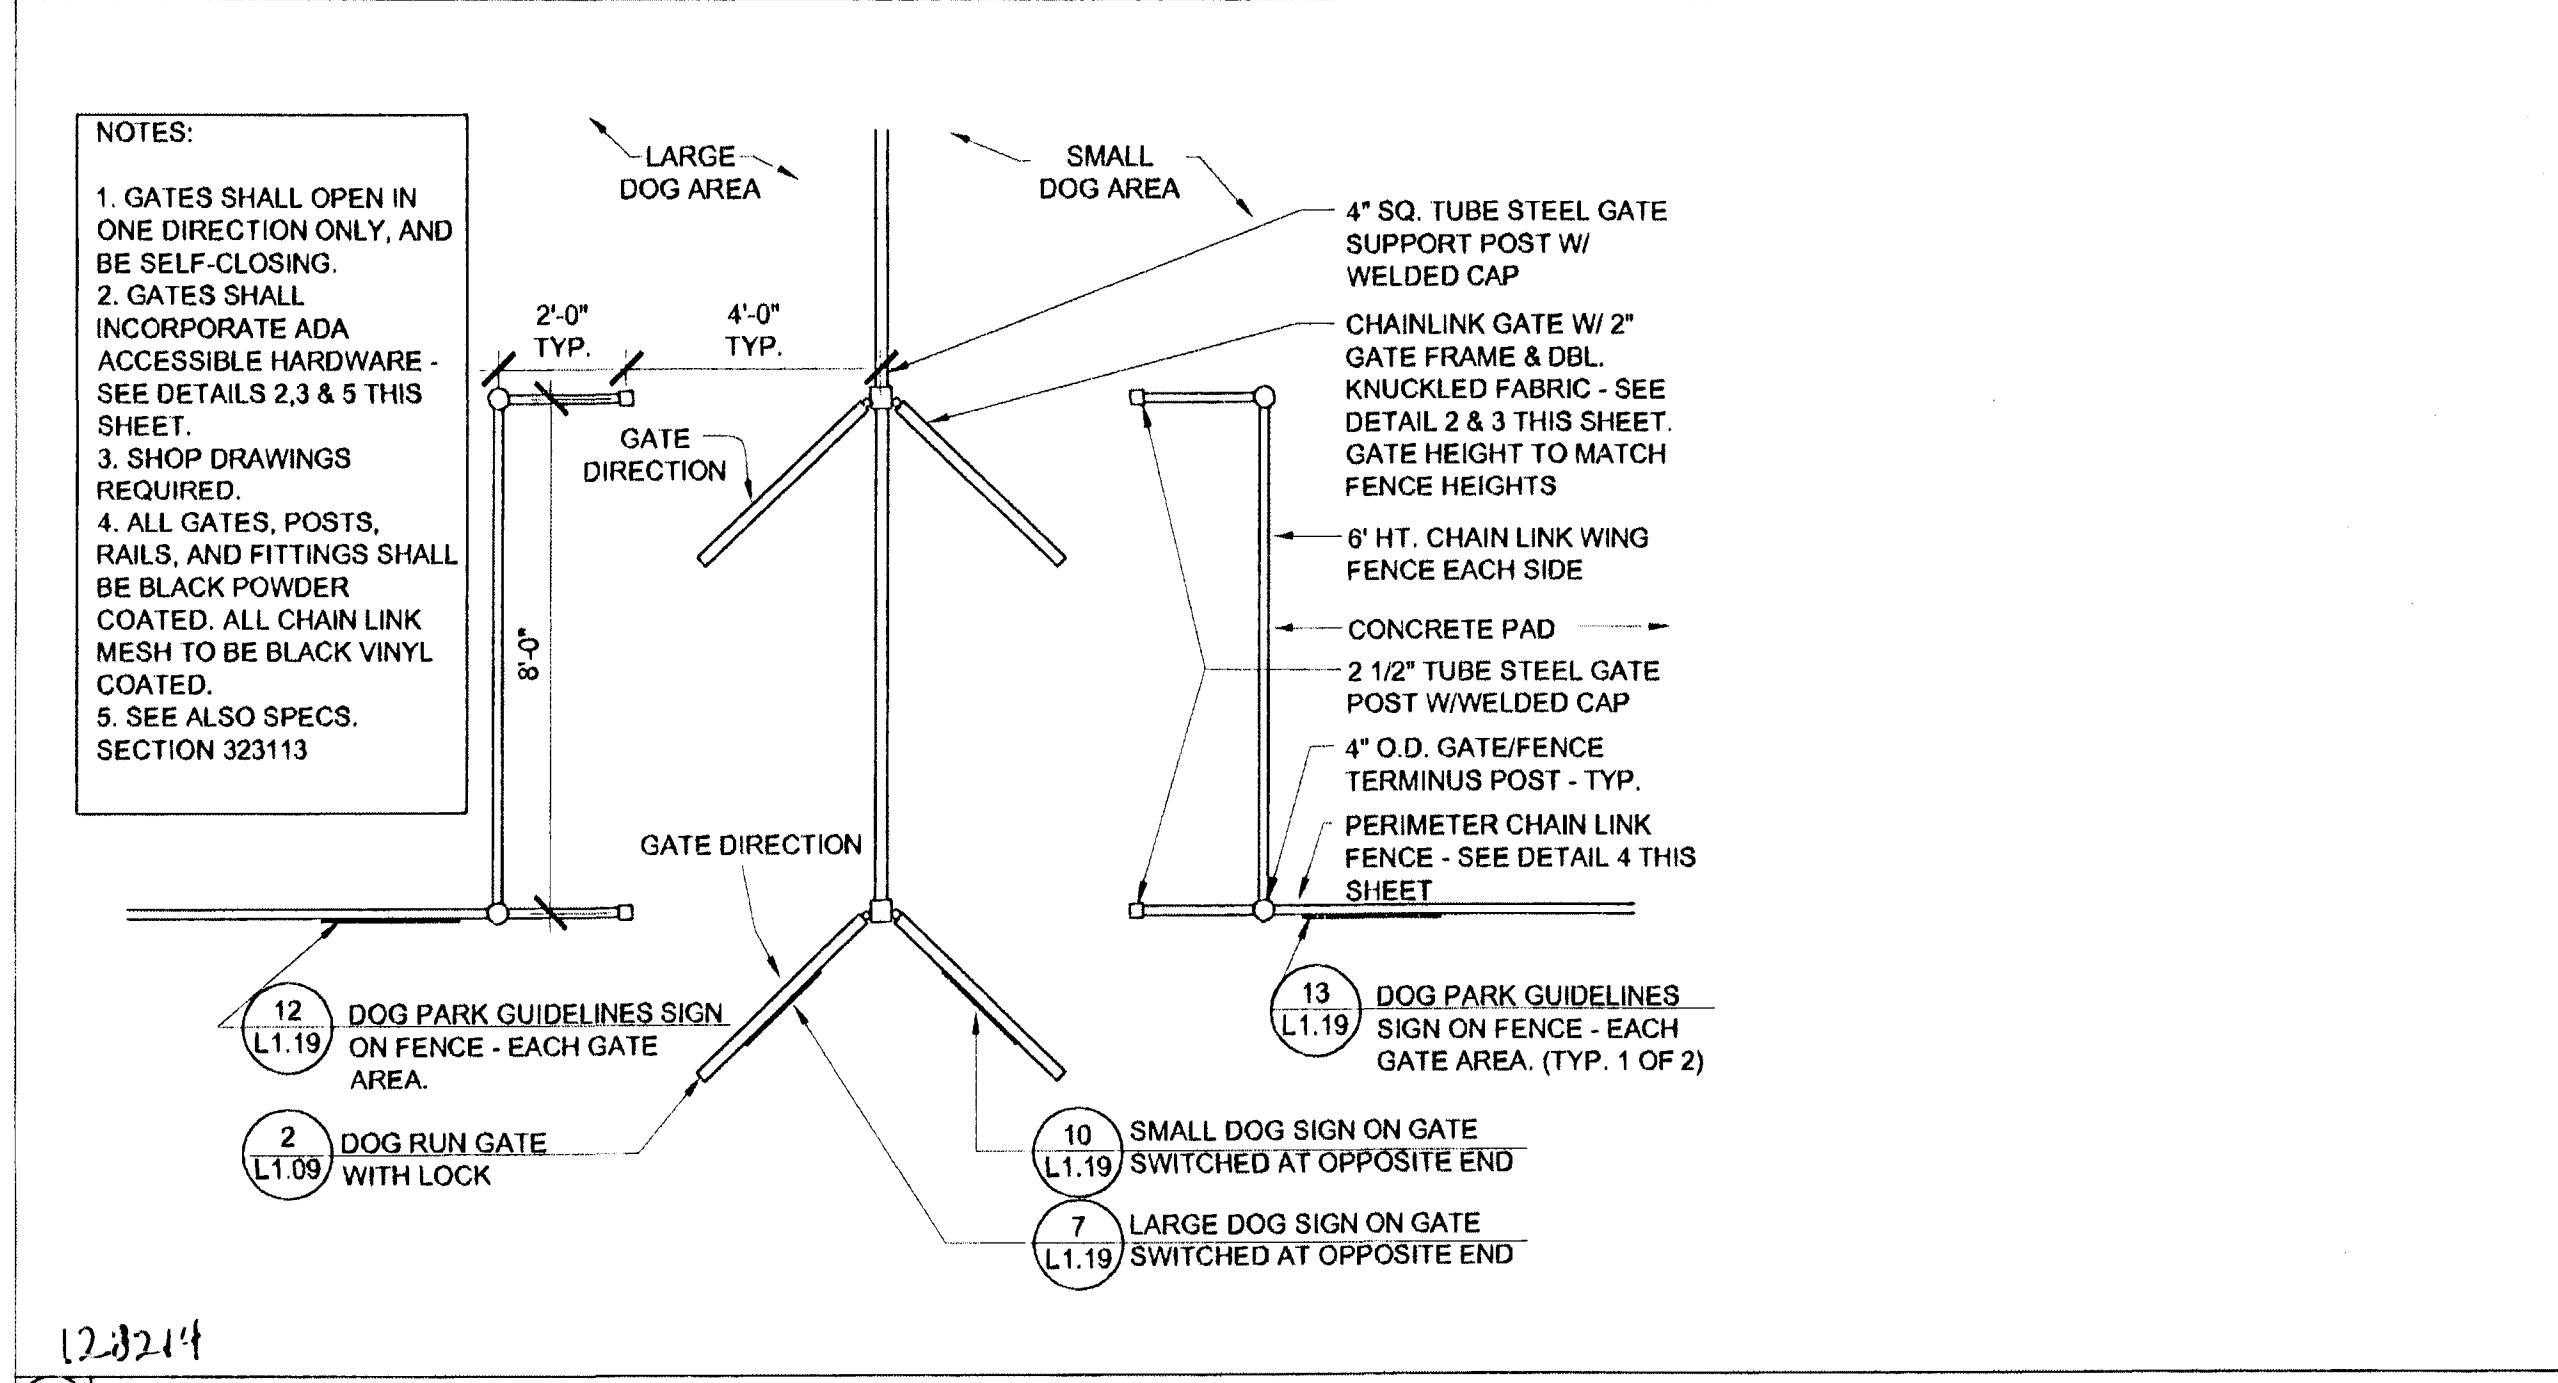

6 DOG PARK ENTRANCE GATE LAYOUT NOT TO SCALE

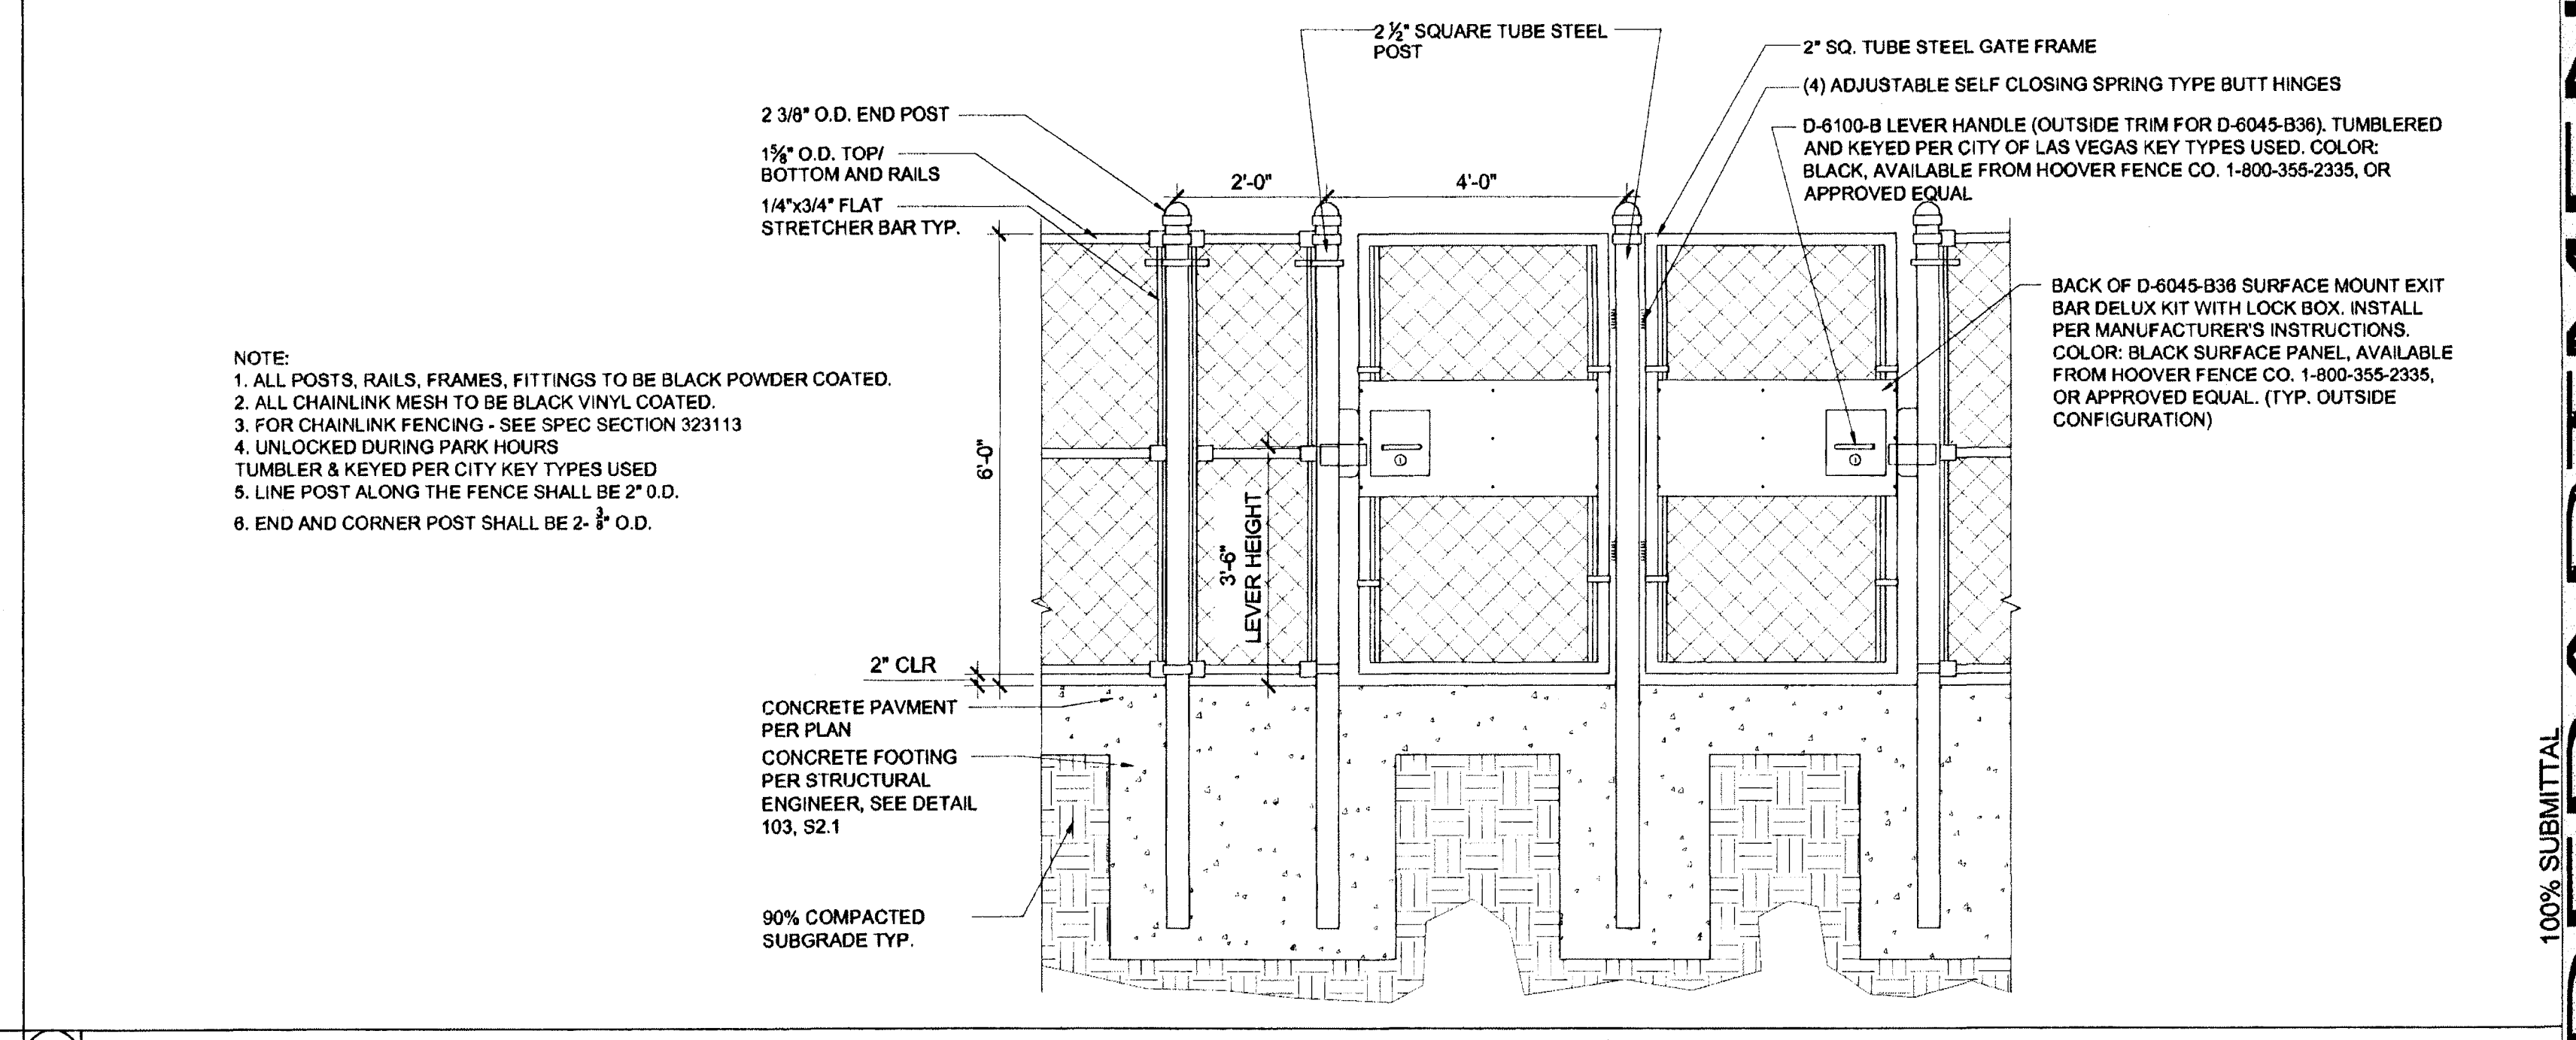

3 DOG RUN ENTRANCE ELEVATION NOT TO SCALE

CITY OF LAS VEGAS NEVADA

REVISIONS

CONSULTANT

**Cardno WRG**

LAS VEGAS  
10840 JEFFERSON ST. HENDERSON, NV 89052  
TEL: (702) 366-0630 FAX: (702) 366-0605  
PLANNERS • ENGINEERS • LANDSCAPE ARCHITECTS • SURVEYORS

SANDHILL OWENS PARK & TRAILHEAD  
LAS VEGAS, NEVADA

SITE DETAILS

DATE: 12-07-09

OWNER: CITY OF LAS VEGAS  
DEPARTMENT OF PUBLIC WORKS  
CAPITAL PROJECT MANAGEMENT SECTION

400 EAST STEWART AVENUE  
LAS VEGAS, NEVADA 89101  
PHONE: (702) 229-6535  
FAX: (702) 384-8946  
TDD: (702) 386-9108

DRAWN: CGJ/AVL  
FILE: 01/08/07/01  
DATE: 12-07-09  
SCALE: AS NOTED  
RID NO: 09.1534.11  
CLV DWE NO: 650.104  
SHEET NO: L1.09

100% SUBMITTAL

DEPARTMENT OF PUBLIC WORKS