


- NOTE:
1. ALL POSTS, RAILS, FRAMES, FITTINGS TO BE BLACK POWDER COATED.
 2. ALL CHAINLINK MESH TO BE BLACK VINYL COATED.
 3. FOR CHAINLINK FENCING - SEE SPEC SECTION 323113
 4. LINE POST ALONG THE FENCE SHALL BE 2" O.D.
 5. END AND CORNER POST SHALL BE 2-3/8" O.D.

CONCRETE FOOTING PER STRUCTURAL ENGINEER, SEE DETAIL 103, S2.1

4' HIGH FENCE ELEVATION

3 4' HIGH CHAINLINK FENCE AT BASKETBALL COURT

NOT TO SCALE

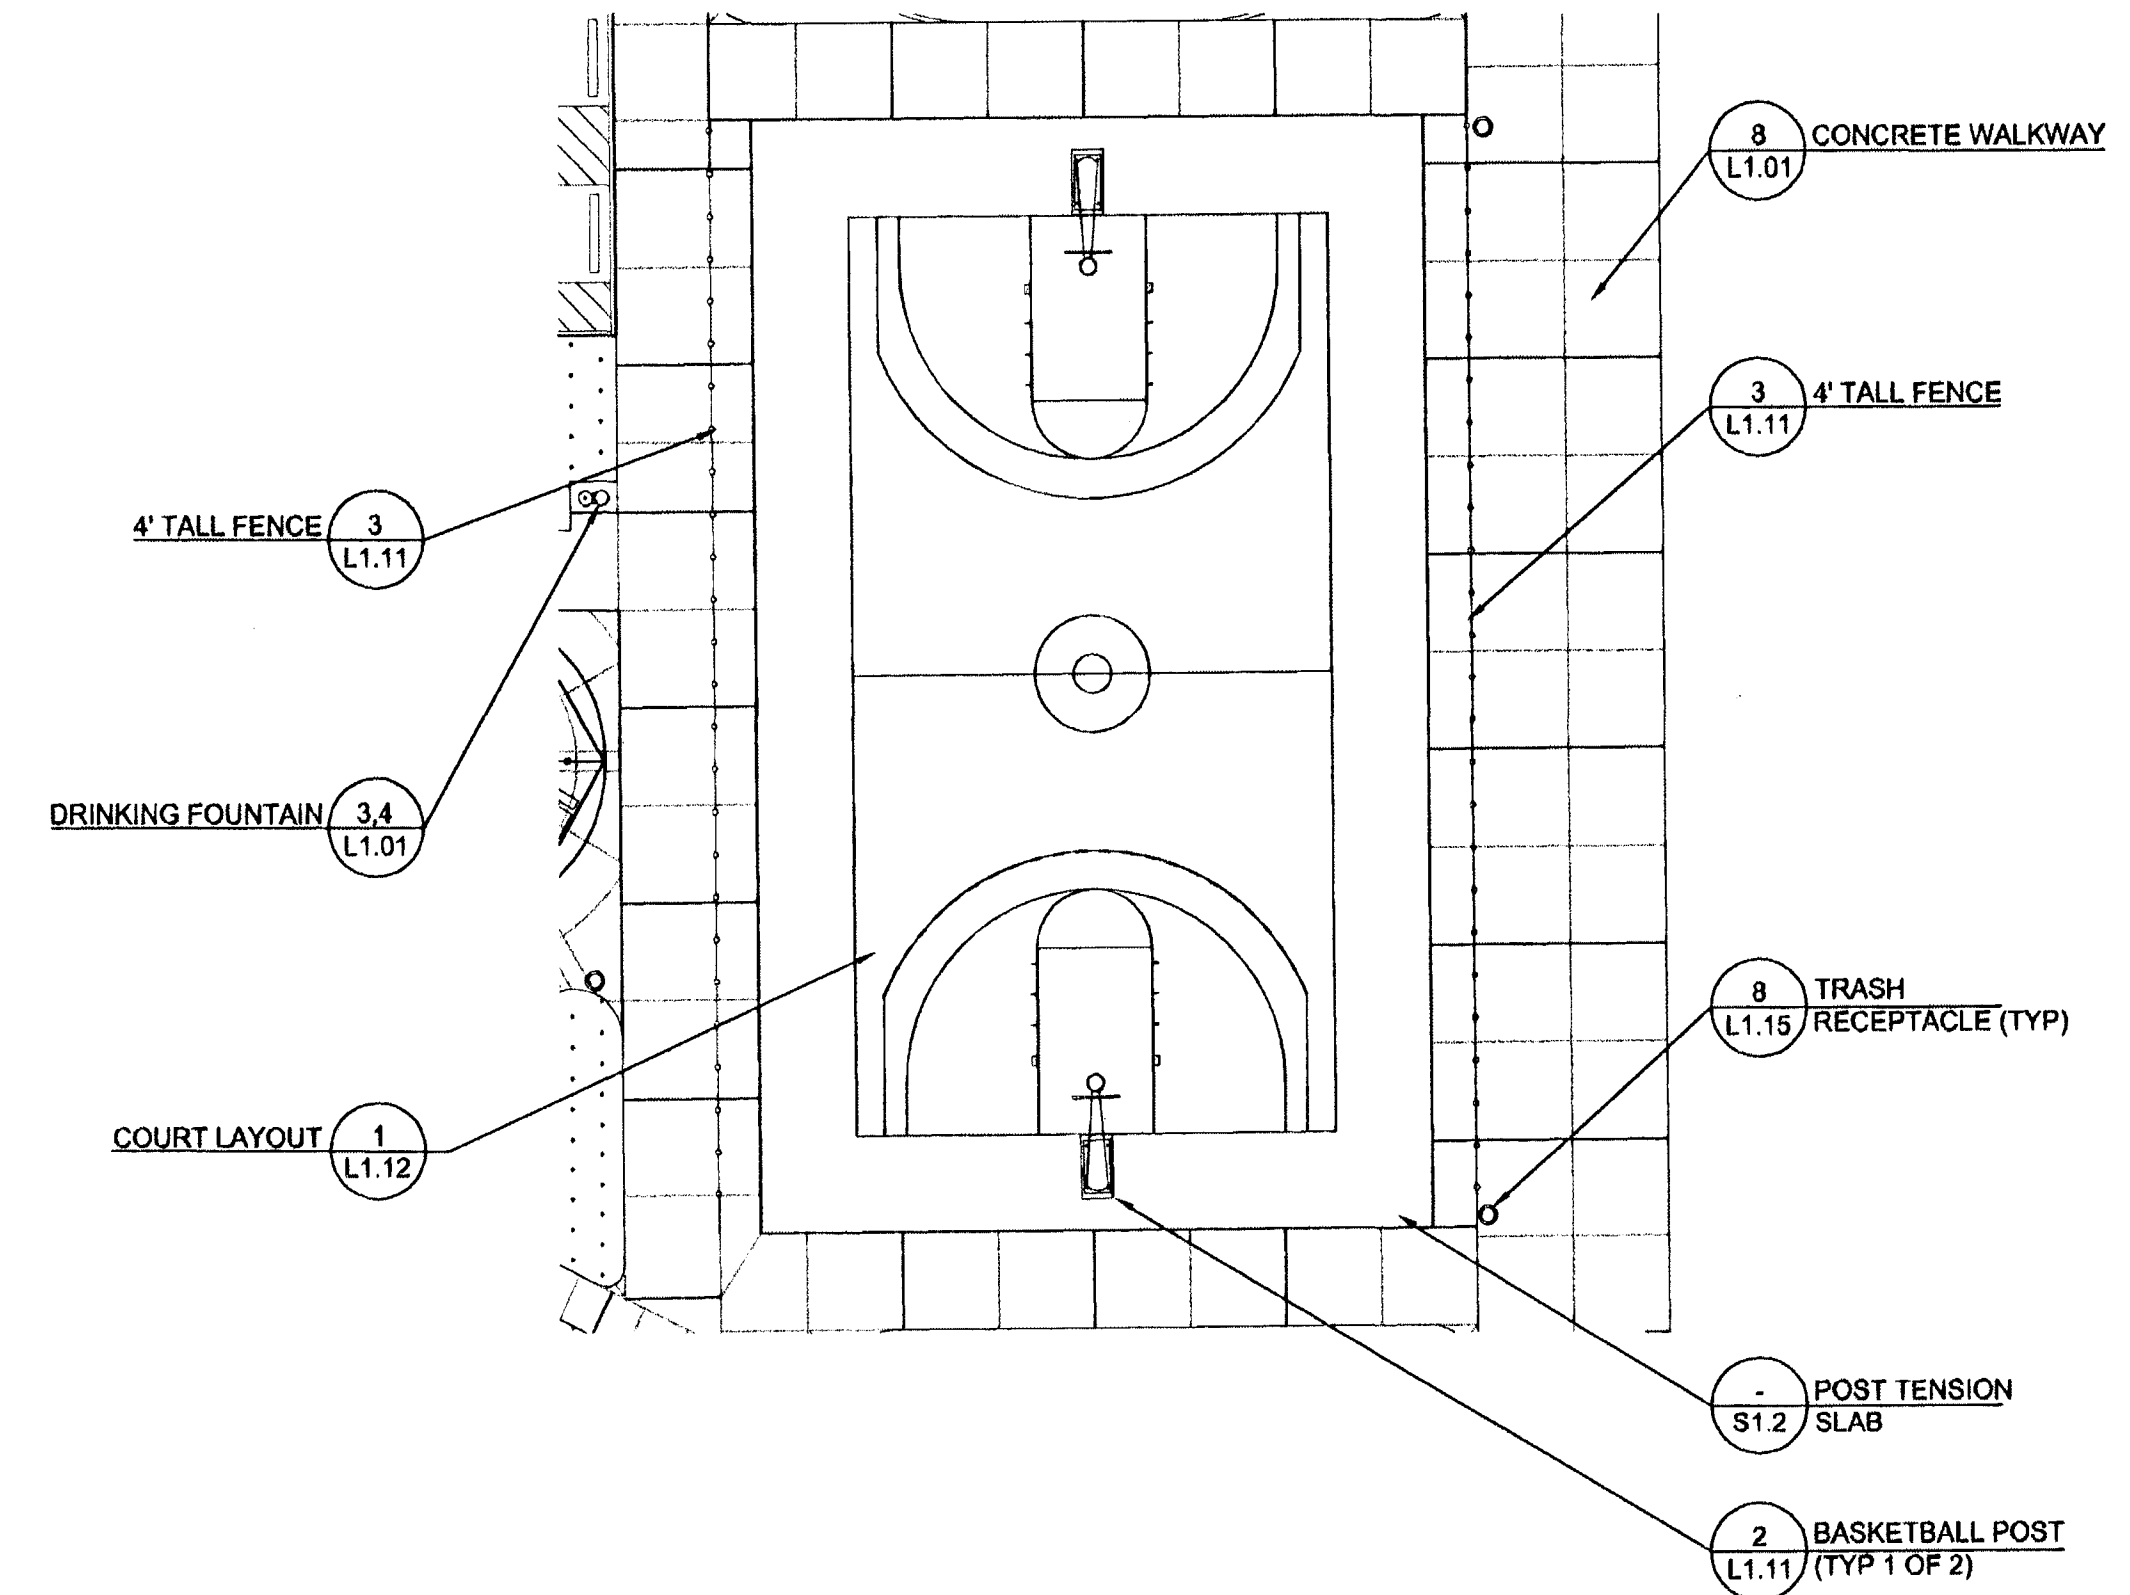

4' TALL FENCE (L1.11)

DRINKING FOUNTAIN (L1.01)

COURT LAYOUT (L1.12)

8 CONCRETE WALKWAY (L1.01)

3 4' TALL FENCE (L1.11)


8 TRASH RECEPTACLE (TYP) (L1.15)

POST TENSION SLAB (S1.2)

2 BASKETBALL POST (TYP 1 OF 2) (L1.11)

1 BASKETBALL COURT LAYOUT

NOT TO SCALE

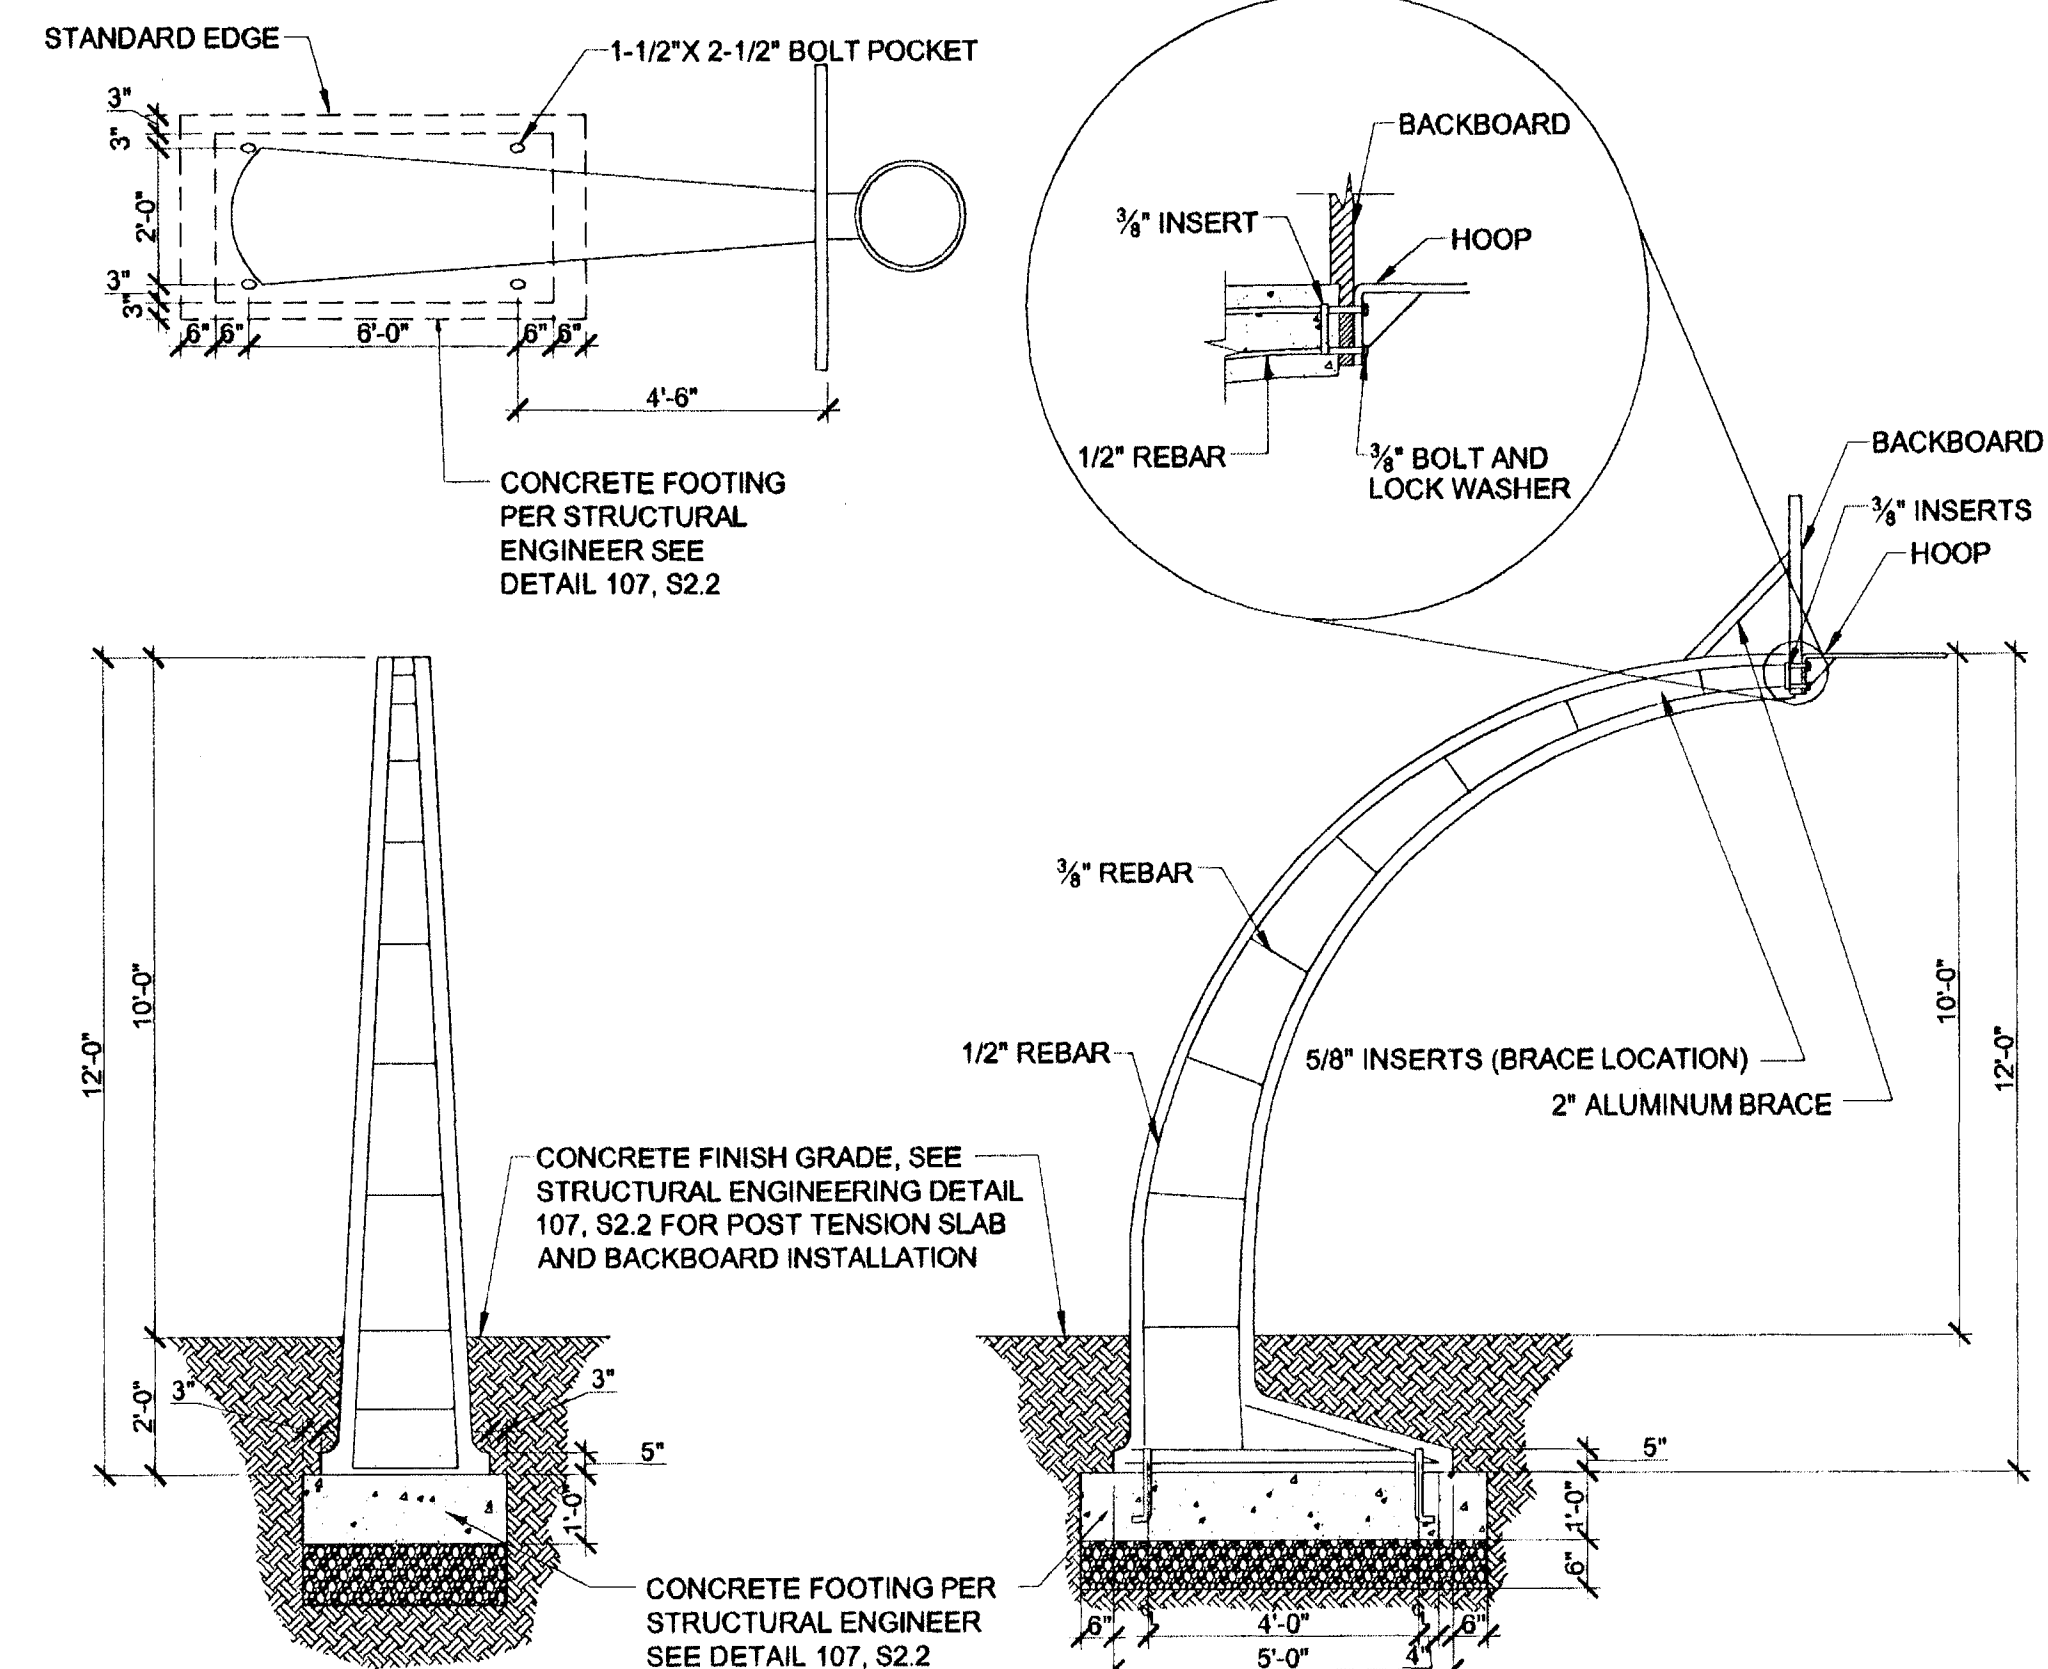

CONCRETE FINISH GRADE, SEE STRUCTURAL ENGINEERING DETAIL 107, S2.2 FOR POST TENSION SLAB AND BACKBOARD INSTALLATION

CONCRETE FOOTING PER STRUCTURAL ENGINEER SEE DETAIL 107, S2.2

PRECAST CONCRETE BASKETBALL STANDARD TF 7175 COMPLETE WITH POLYFORM BACKBOARD AND NET; MODEL #TF 7169 WITH TF7174 DOUBLE-RIM HEAVY DUTY FLEX GOAL AVAILABLE FROM WAUSAU (800) 388-8728 OR

2 BASKETBALL POST AND BACKBOARD INSTALLATION

NOT TO SCALE



REVISIONS

CONSULTANT


Cardno WRG

LAS VEGAS
10649 JEFFREYS ST., HENDERSON, NV 89052
TEL: (702) 890-9800 FAX: (702) 890-9305
www.cardnogr.com

PLANNERS • ENGINEERS • LANDSCAPE ARCHITECTS • SURVEYORS

SANDHILL OWENS PARK & TRAILHEAD
LAS VEGAS, NEVADA

SITE DETAILS

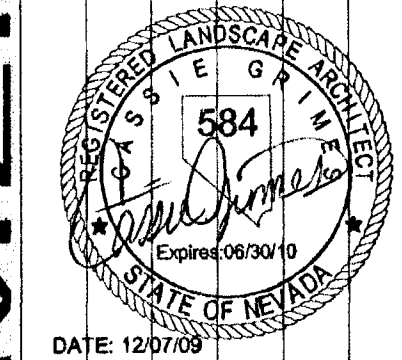

OWNER: CITY OF LAS VEGAS
DEPARTMENT OF PUBLIC WORKS
CAPITAL PROJECT MANAGEMENT SECTION

400 EAST STEWART AVENUE
LAS VEGAS, NEVADA 89101
PHONE: (702) 229-8535
FAX: (702) 384-4846
TDD: (702) 386-1108

DRAWN	CGJ/JPL
FILE	CLV308737-01
DATE	12-07-2009
SCALE	AS NOTED
NO. NO.	09.1534E.11
CLV DWG NO.	550.104
SHT NO.	

L1.11