




PLANT LEGEND					
TREES	BOTANICAL NAME	COMMON NAME	SIZE	QTY.	COMMENT
	CERIDIUM X. DESERT MUSEUM	DESERT MUSEUM PALO VERDE	24" BOX	30	STANDARD MIN. SPEC.: 6'x3'x1.0"
	FRAXINUS VELUTINA "RIO GRANDE"	FAN-TEX ASH	24" BOX	36	STANDARD MIN. SPEC.: 10'x4'x1.5"
	PINUS ELDARICA	MONDEL PINE	24" BOX	11	STANDARD MIN. SPEC.: 10'x4'x2.0"
	PROSOPIS GLANDULOSA "MAVERICK"	THORNLESS HONEY MESQUITE	24" BOX	48	STANDARD MIN. SPEC.: 7'x4'x1.5"
	SOPHORA SECUNDIFLORA	TEXAS MOUNTAIN LAUREL	24" BOX	12	MULTI-TRUNK MIN. SPEC.: 4'x3'x1.0"
	ULMUS PARVIFOLIA	EVERGREEN ELM	24" BOX	41	STANDARD MIN. SPEC.: 8'x3'x1.25"
	VITEX AGNUS-CASTUS	CHASTE TREE	15 GAL.	91	MULTI-TRUNK MIN. SPEC.: 4'x3'x1.0"
SHRUBS					
	CAESALPINIA GILLIESII	YELLOW BIRD OF PARADISE	5 GAL.	86	CAN FULL
	CALLIANDRA CALIFORNICA	BAJA FAIRY DUSTER	5 GAL.	108	CAN FULL
	CASSIA NEMOPHILA	GREEN CASSIA	5 GAL.	135	CAN FULL
	ENCELIA FARINOSA	BRITTLEBUSH	5 GAL.	128	CAN FULL
	LEUCOPHYLLUM CANDIDUM "THUNDER CLOUD"	THUNDERCLOUD SAGE	5 GAL.	155	CAN FULL
	HESPERALOE PARVIFLORA	RED YUCCA	5 GAL.	193	CAN FULL
ACCENTS					
	DASYLIRION WHEELERI	DESERT SPOON	5 GAL.	79	CAN FULL
	AESCLAPIAS SUBULATA	DESERT MILKWEED	5 GAL.	6	CAN FULL
	ENCELIA FARINOSA	BRITTLE BUSH	5 GAL.	6	CAN FULL
	LARREA TRIDENTATA	CREOSOTE	5 GAL.	4	CAN FULL
	SPHAERALCEA AMBIGUA	GLOBE MALLOW	5 GAL.	6	CAN FULL
	YUCCA BACCATA	BANANA YUCCA	5 GAL.	47	CAN FULL
GROUND COVERS					
	DALEA CAPITATA "SIERRA GOLD"	SIERRA GOLD DALEA	5 GAL.	335	CAN FULL
	LANTANA HYBRID "NEW GOLD"	NEW GOLD LANTANA	5 GAL.	489	CAN FULL
	ROSEMARY OFFICINALIS "HUNTINGTON CARPET"	ROSEMARY	5 GAL.	189	CAN FULL
	TIFFWAY 419 SOD	SEE SPECIFICATIONS			
	SYNTHETIC TURF				
	1/2" MINUS MOJAVE GOLD DECOMPOSED GRANITE ROCK MULCH (60% AGGREGATE, 40% FINES), OR APPROVED EQUAL. APPLY MINIMUM 2" AND RAKE LEVEL. MINERAL PARK: (702) 275-1371 OR KALAMAZOO (520) 575-9601				
	10" SCREENED MOJAVE GOLD DECOMPOSED GRANITE. APPLY 20" DEPTH AND RAKE LEVEL. MINERAL PARK: (702) 275-1371 OR KALAMAZOO (520) 575-9601				

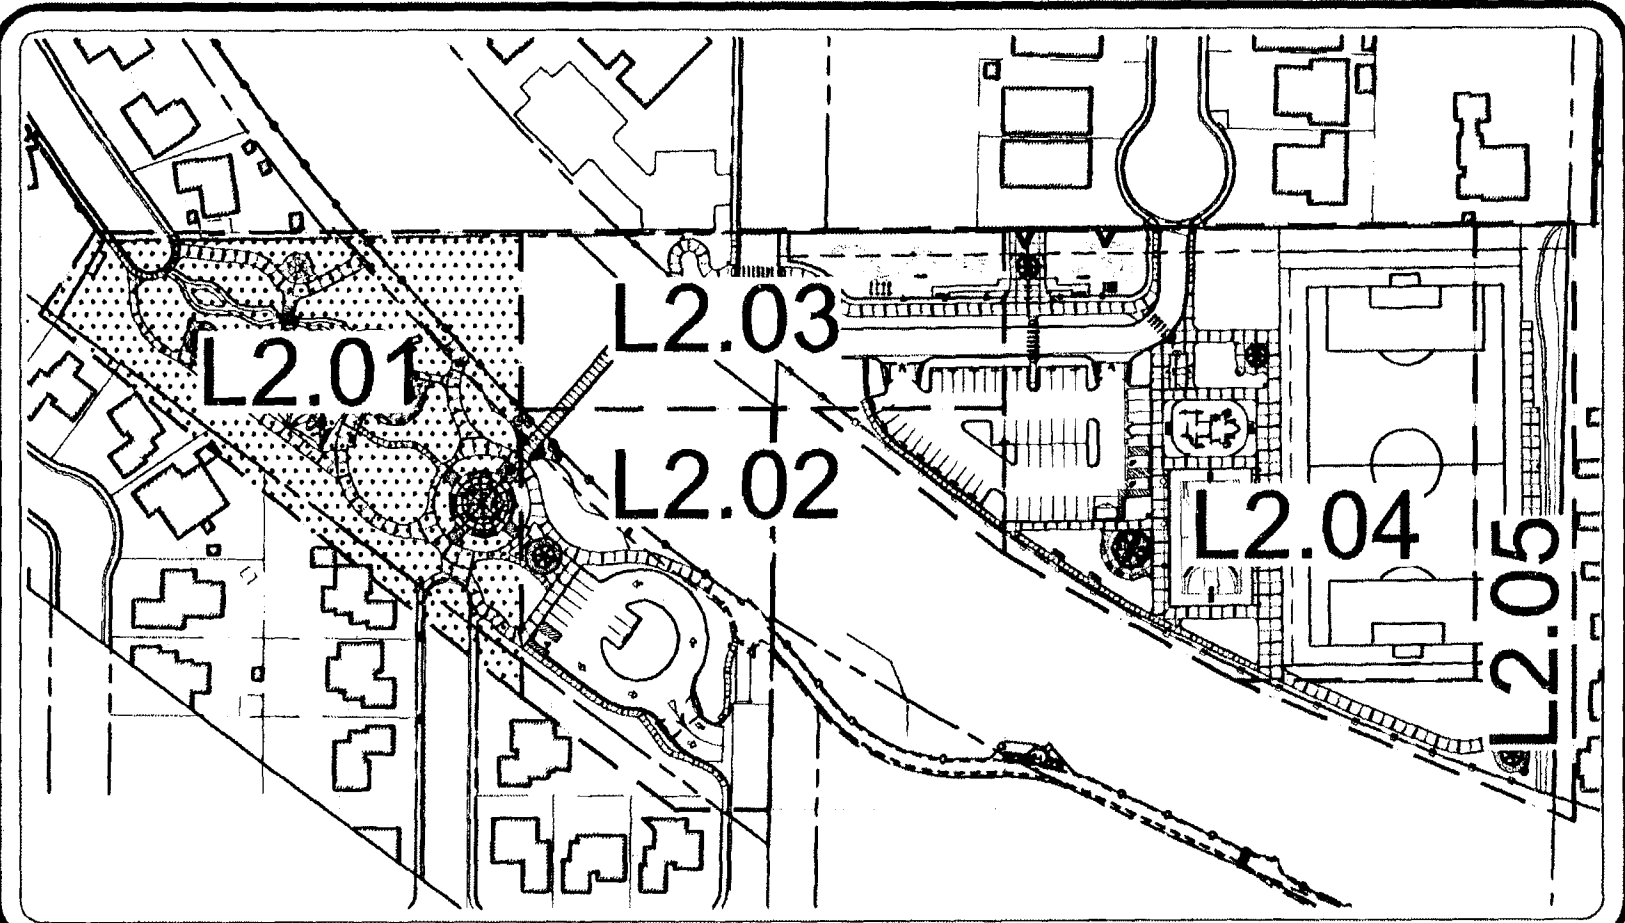


KEY MAP NOT TO SCALE



Cardno WRG
 LAS VEGAS
 10649 JEFFREYS ST., HENDERSON, NV 89052
 TEL: (702) 580-8800 FAX: (702) 580-5006
 WWW.CARDNOWRG.COM
 PLANNERS - ENGINEERS - LANDSCAPE ARCHITECTS - SURVEYORS

SANDHILL OWENS PARK & TRAILHEAD
 LAS VEGAS, NEVADA

PLANTING PLAN

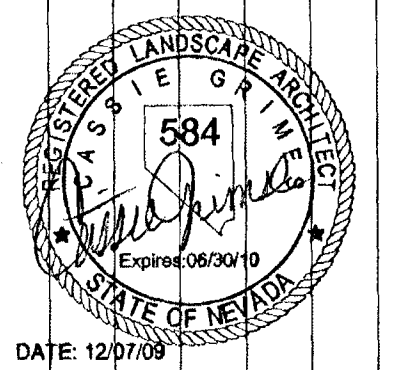

OWNER: CITY OF LAS VEGAS
 DEPARTMENT OF PUBLIC WORKS
 CAPITAL PROJECT MANAGEMENT SECTION

400 EAST STEWART AVENUE
 LAS VEGAS, NEVADA 89101
 PHONE: (702) 220-5535
 FAX: (702) 386-6946
 TDD: (702) 386-9108

DRAWN: CJC/ML
 FILE: CLV2087937.01
 DATE: 12-07-2009
 SCALE: AS NOTED
 BID NO: 09.1534.11
 CLV DWG NO: 659.104

100% SUBMITTAL
 SHEET NO: L2.01

23221

