

TREES	BOTANICAL NAME	COMMON NAME	SIZE	QTY.	COMMENT
	CERICIDUM X. DESERT MUSEUM	DESERT MUSEUM PALO VERDE	24"BOX	30	STANDARD MIN. SPEC.: 6'x3'x1.0"
	FRAXINUS VELUTINA 'RIO GRANDE'	FAN-TEX ASH	24"BOX	36	STANDARD MIN. SPEC.: 10'x4'x1.5"
	PINUS ELДАРICA	MONDEL PINE	24" BOX	11	STANDARD MIN. SPEC.: 10'x4'x2.0"
	PROSOPIS GLANDULOSA 'MAVERICK'	THORNLESS HONEY MESQUITE	24"BOX	48	STANDARD MIN. SPEC.: 7'x4'x1.5"
	SOPHORA SECUNDIFLORA	TEXAS MOUNTAIN LAUREL	24"BOX	12	MULTI-TRUNK MIN. SPEC.: 4'x3'x1.0"
	ULMUS PARVIFOLIA	EVERGREEN ELM	24"BOX	41	STANDARD MIN. SPEC.: 8'x3'x1.25"
	VITEX AGNUS-CASTUS	CHASTE TREE	15 GAL.	91	MULTI-TRUNK MIN. SPEC.: 4'x3'x1.0"

SHRUBS	BOTANICAL NAME	COMMON NAME	SIZE	QTY.	COMMENT
	CAESALPINIA GILLIESII	YELLOW BIRD OF PARADISE	5 GAL.	86	CAN FULL
	CALLIANDRA CALIFORNICA	BAJA FAIRY DUSTER	5 GAL.	108	CAN FULL
	CASSIA NEMOPHILA	GREEN CASSIA	5 GAL.	135	CAN FULL
	ENCELIA FARINOSA	BRITTLEBUSH	5 GAL.	128	CAN FULL
	LEUCOPHYLLUM CANDIDUM 'THUNDER CLOUD'	THUNDERCLOUD SAGE	5 GAL.	155	CAN FULL
	HESPERALOE PARVIFLORA	RED YUCCA	5 GAL.	193	CAN FULL

ACCENTS	BOTANICAL NAME	COMMON NAME	SIZE	QTY.	COMMENT
	DASYLIIRION WHEELERI	DESERT SPOON	5 GAL.	79	CAN FULL
	AESCLIPIAS SUBULATA	DESERT MILKWEED	5 GAL.	6	CAN FULL
	ENCELIA FARINOSA	BRITTLE BUSH	5 GAL.	6	CAN FULL
	LARREA TRIDENTATA	CREOSOTE	5 GAL.	4	CAN FULL
	SPHAERALCEA AMBIGUA	GLOBE MALLOW	5 GAL.	6	CAN FULL
	YUCCA BACCATA	BANANA YUCCA	5 GAL.	47	CAN FULL

GROUND COVERS	BOTANICAL NAME	COMMON NAME	SIZE	QTY.	COMMENT
	DALEA CAPITATA 'SIERRA GOLD'	SIERRA GOLD DALEA	5 GAL.	335	CAN FULL
	LANTANA HYBRID 'NEW GOLD'	NEW GOLD LANTANA	5 GAL.	489	CAN FULL
	ROSEMARY OFFICINALIS 'HUNTINGTON CARPET'	ROSEMARY	5 GAL.	189	CAN FULL


  

TIFFWAY 419 SOD  
SEE SPECIFICATIONS

SYNTHETIC TURF

1/2" MINUS MOJAVE GOLD DECOMPOSED GRANITE ROCK MULCH (60% AGGREGATE, 40% FINES), OR APPROVED EQUAL. APPLY MINIMUM 2" AND RAKE LEVEL. MINERAL PARK: (702) 275-1371 OR KALAMAZOO (520)575-9601

10" SCREENED MOHAVE GOLD DECOMPOSED GRANITE. APPLY 20" DEPTH AND RAKE LEVEL. MINERAL PARK: (702) 275-1371 OR KALAMAZOO (520)575-9601

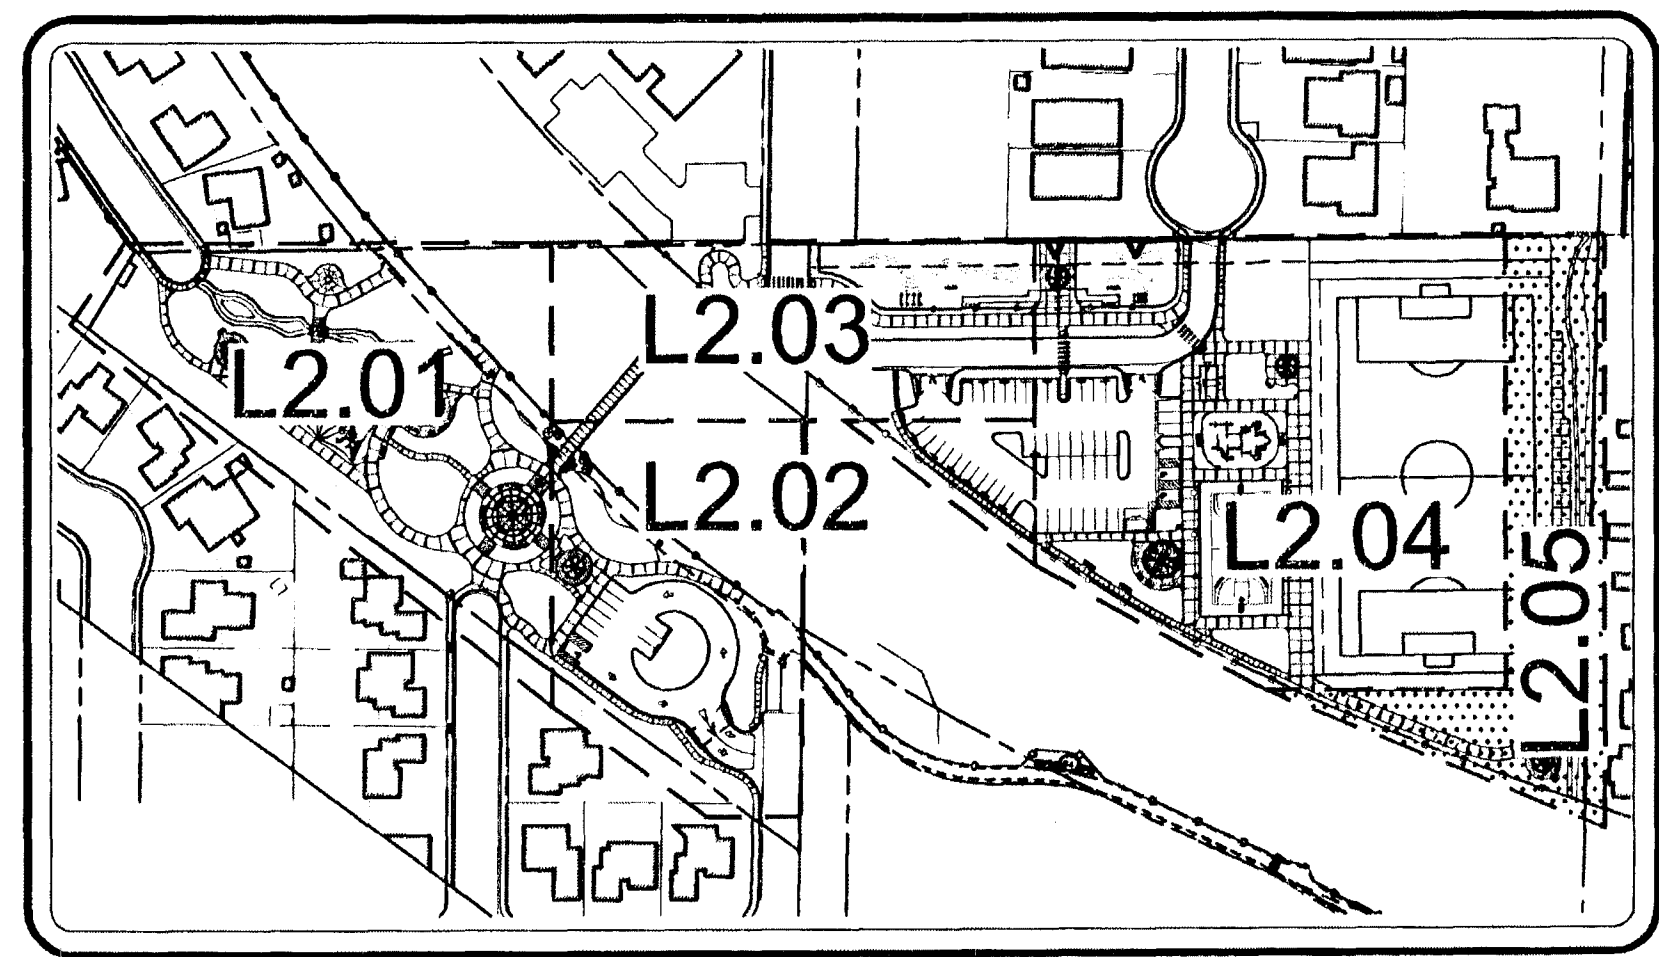

VERSIONS

CONSULTANT


**Gardno WRG**

LAS VEGAS  
10630 JEFFREYS ST. HENDERSON, NV 89052  
TEL: (702) 860-6300 FAX: (702) 860-6305  
WWW.GARDNOWRG.COM

PLANNERS • ENGINEERS • LANDSCAPE ARCHITECTS • SURVEYORS

SANDHILL QUEENS PARK & TRAILHEAD  
LAS VEGAS, NEVADA


PLANTING PLAN

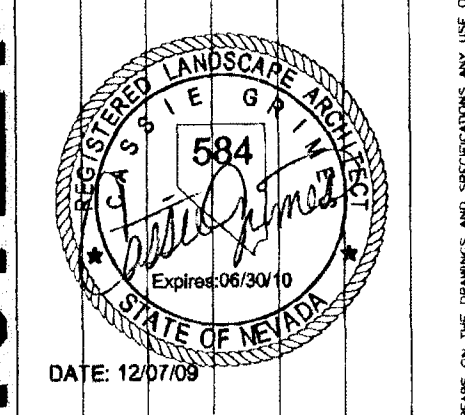

OWNER: CITY OF LAS VEGAS  
DEPARTMENT OF PUBLIC WORKS  
CAPITAL PROJECT MANAGEMENT SECTION

400 EAST STEWART AVENUE  
LAS VEGAS, NEVADA 89101  
PHONE: (702) 229-6535  
FAX: (702) 384-8846  
TDD: (702) 386-9409

DRAWN	CSP/PL
FILE	CLV2008137.01
DATE	12-07-2009
SCALE	AS NOTED
BID NO	09-15344-11
CLV DWG NO	558-104
SHEET NO	L2.05

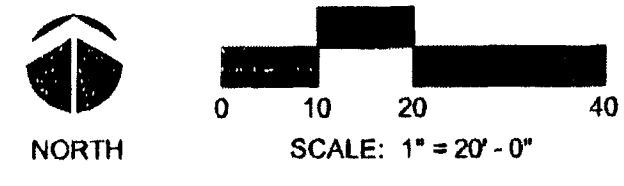

DRAWINGS AND INSTRUMENTS OF SERVICE ARE THE PROPERTY OF THE DESIGN PROFESSIONAL. NO PART SHALL BE REPRODUCED OR TRANSMITTED IN ANY FORM OR BY ANY MEANS, ELECTRONIC OR MECHANICAL, INCLUDING PHOTOCOPYING, RECORDING, OR BY ANY INFORMATION STORAGE AND RETRIEVAL SYSTEM, WITHOUT THE WRITTEN PERMISSION OF THE DESIGN PROFESSIONAL. THE DESIGN AND SPECIFICATIONS SHOWN ON THE DRAWINGS AND SPECIFICATIONS ARE THE PROPERTY OF THE DESIGN PROFESSIONAL. THE CLIENT MAY BE HELD LIABLE FOR OCCUPANCY OF THE PROJECT FOR WHICH THEY HAVE PROVIDED AND NOT FOR THE CONSTRUCTION OF ANY OTHER PROJECT. A.C. 303.010