



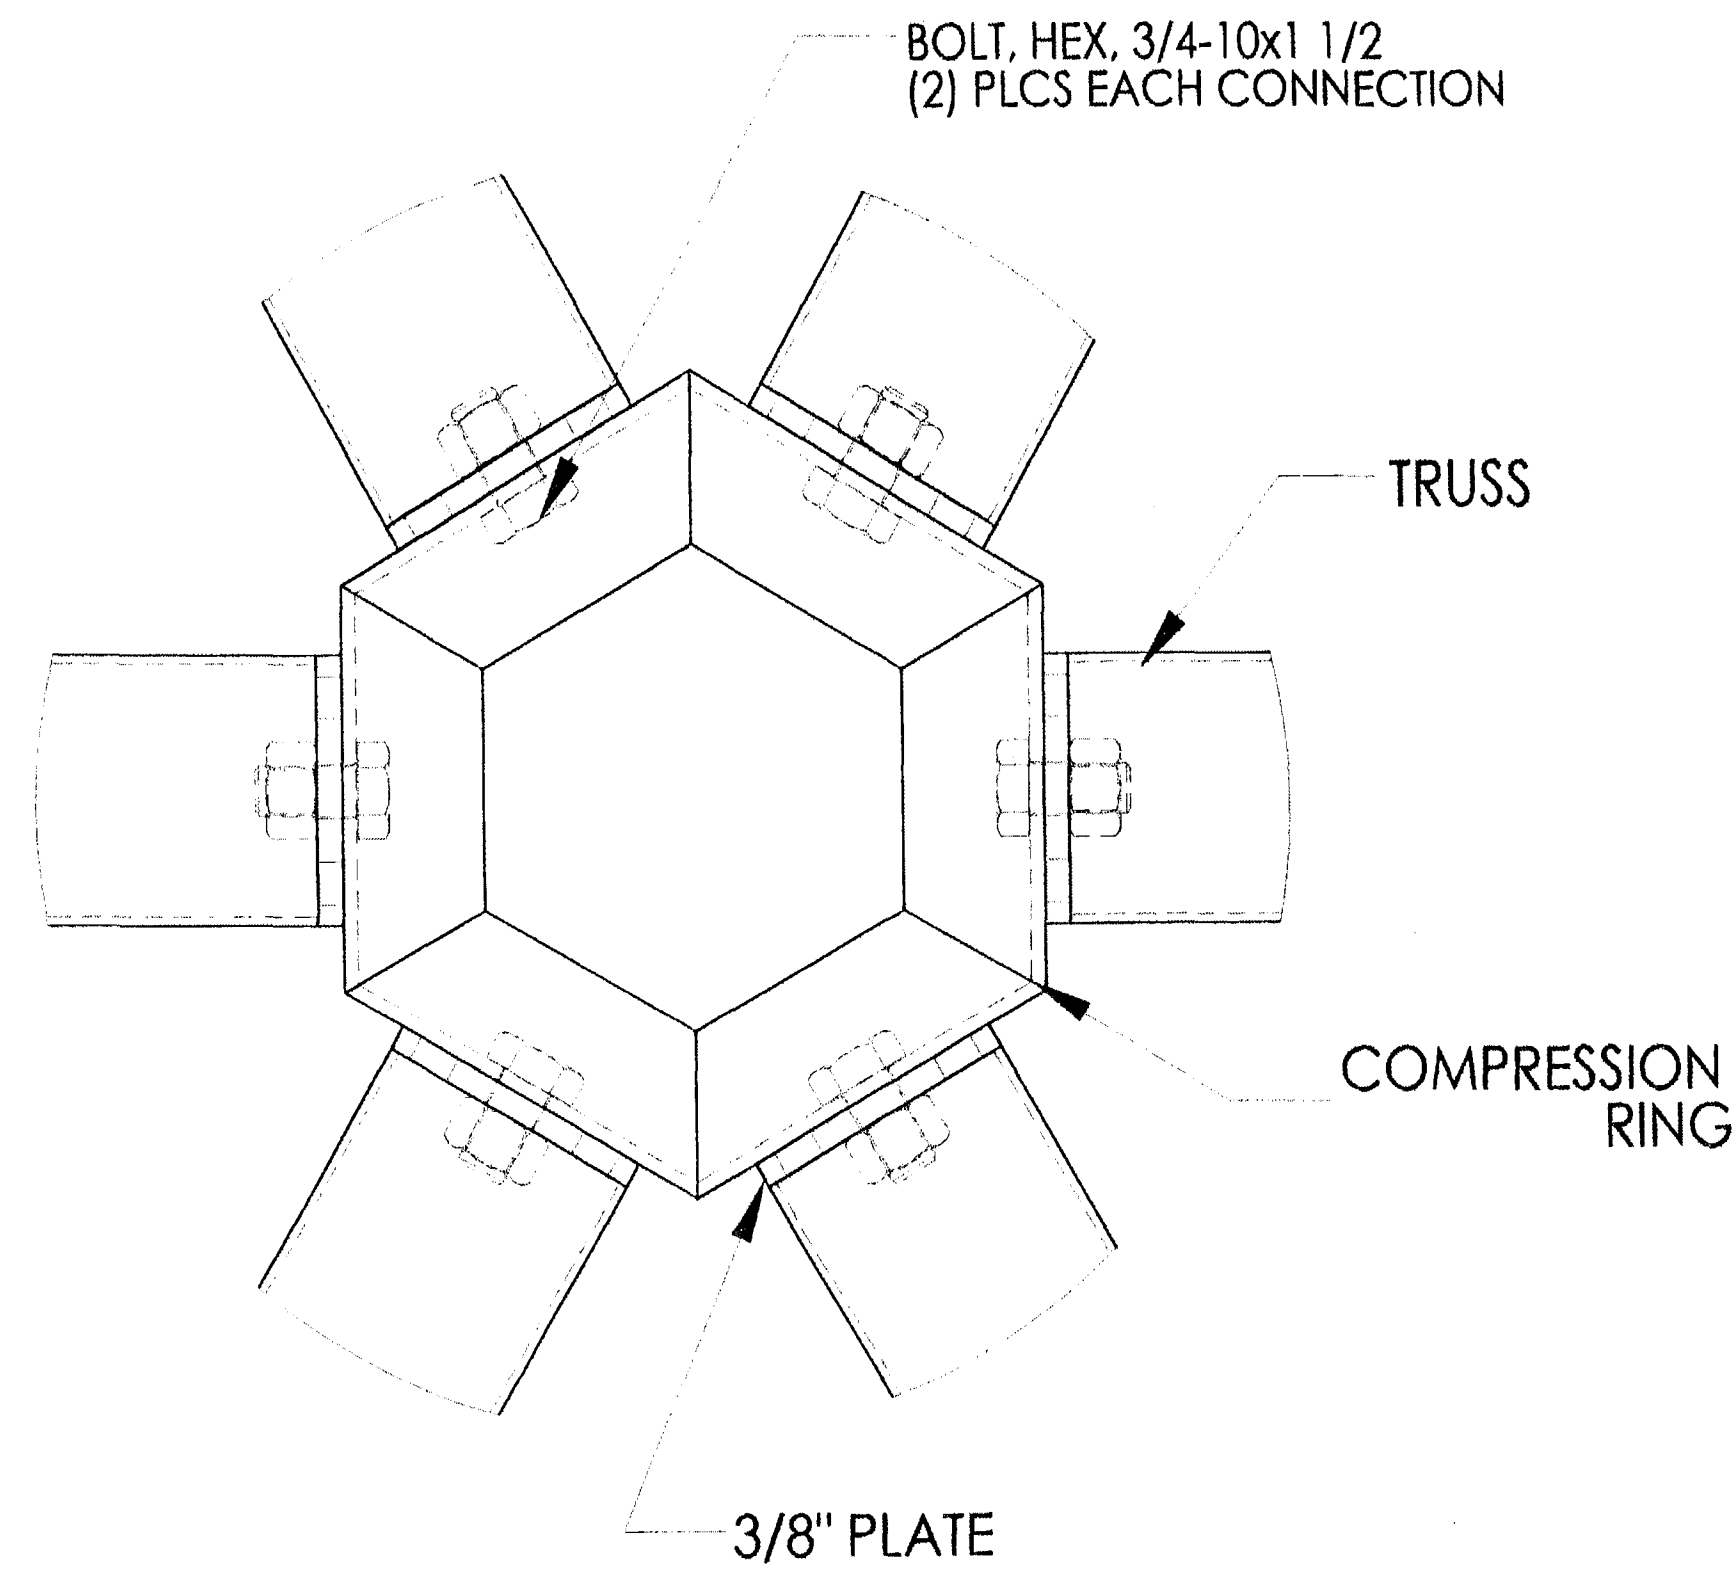

TRUSS CONNECTION
@ COMPRESSION RING

T-200

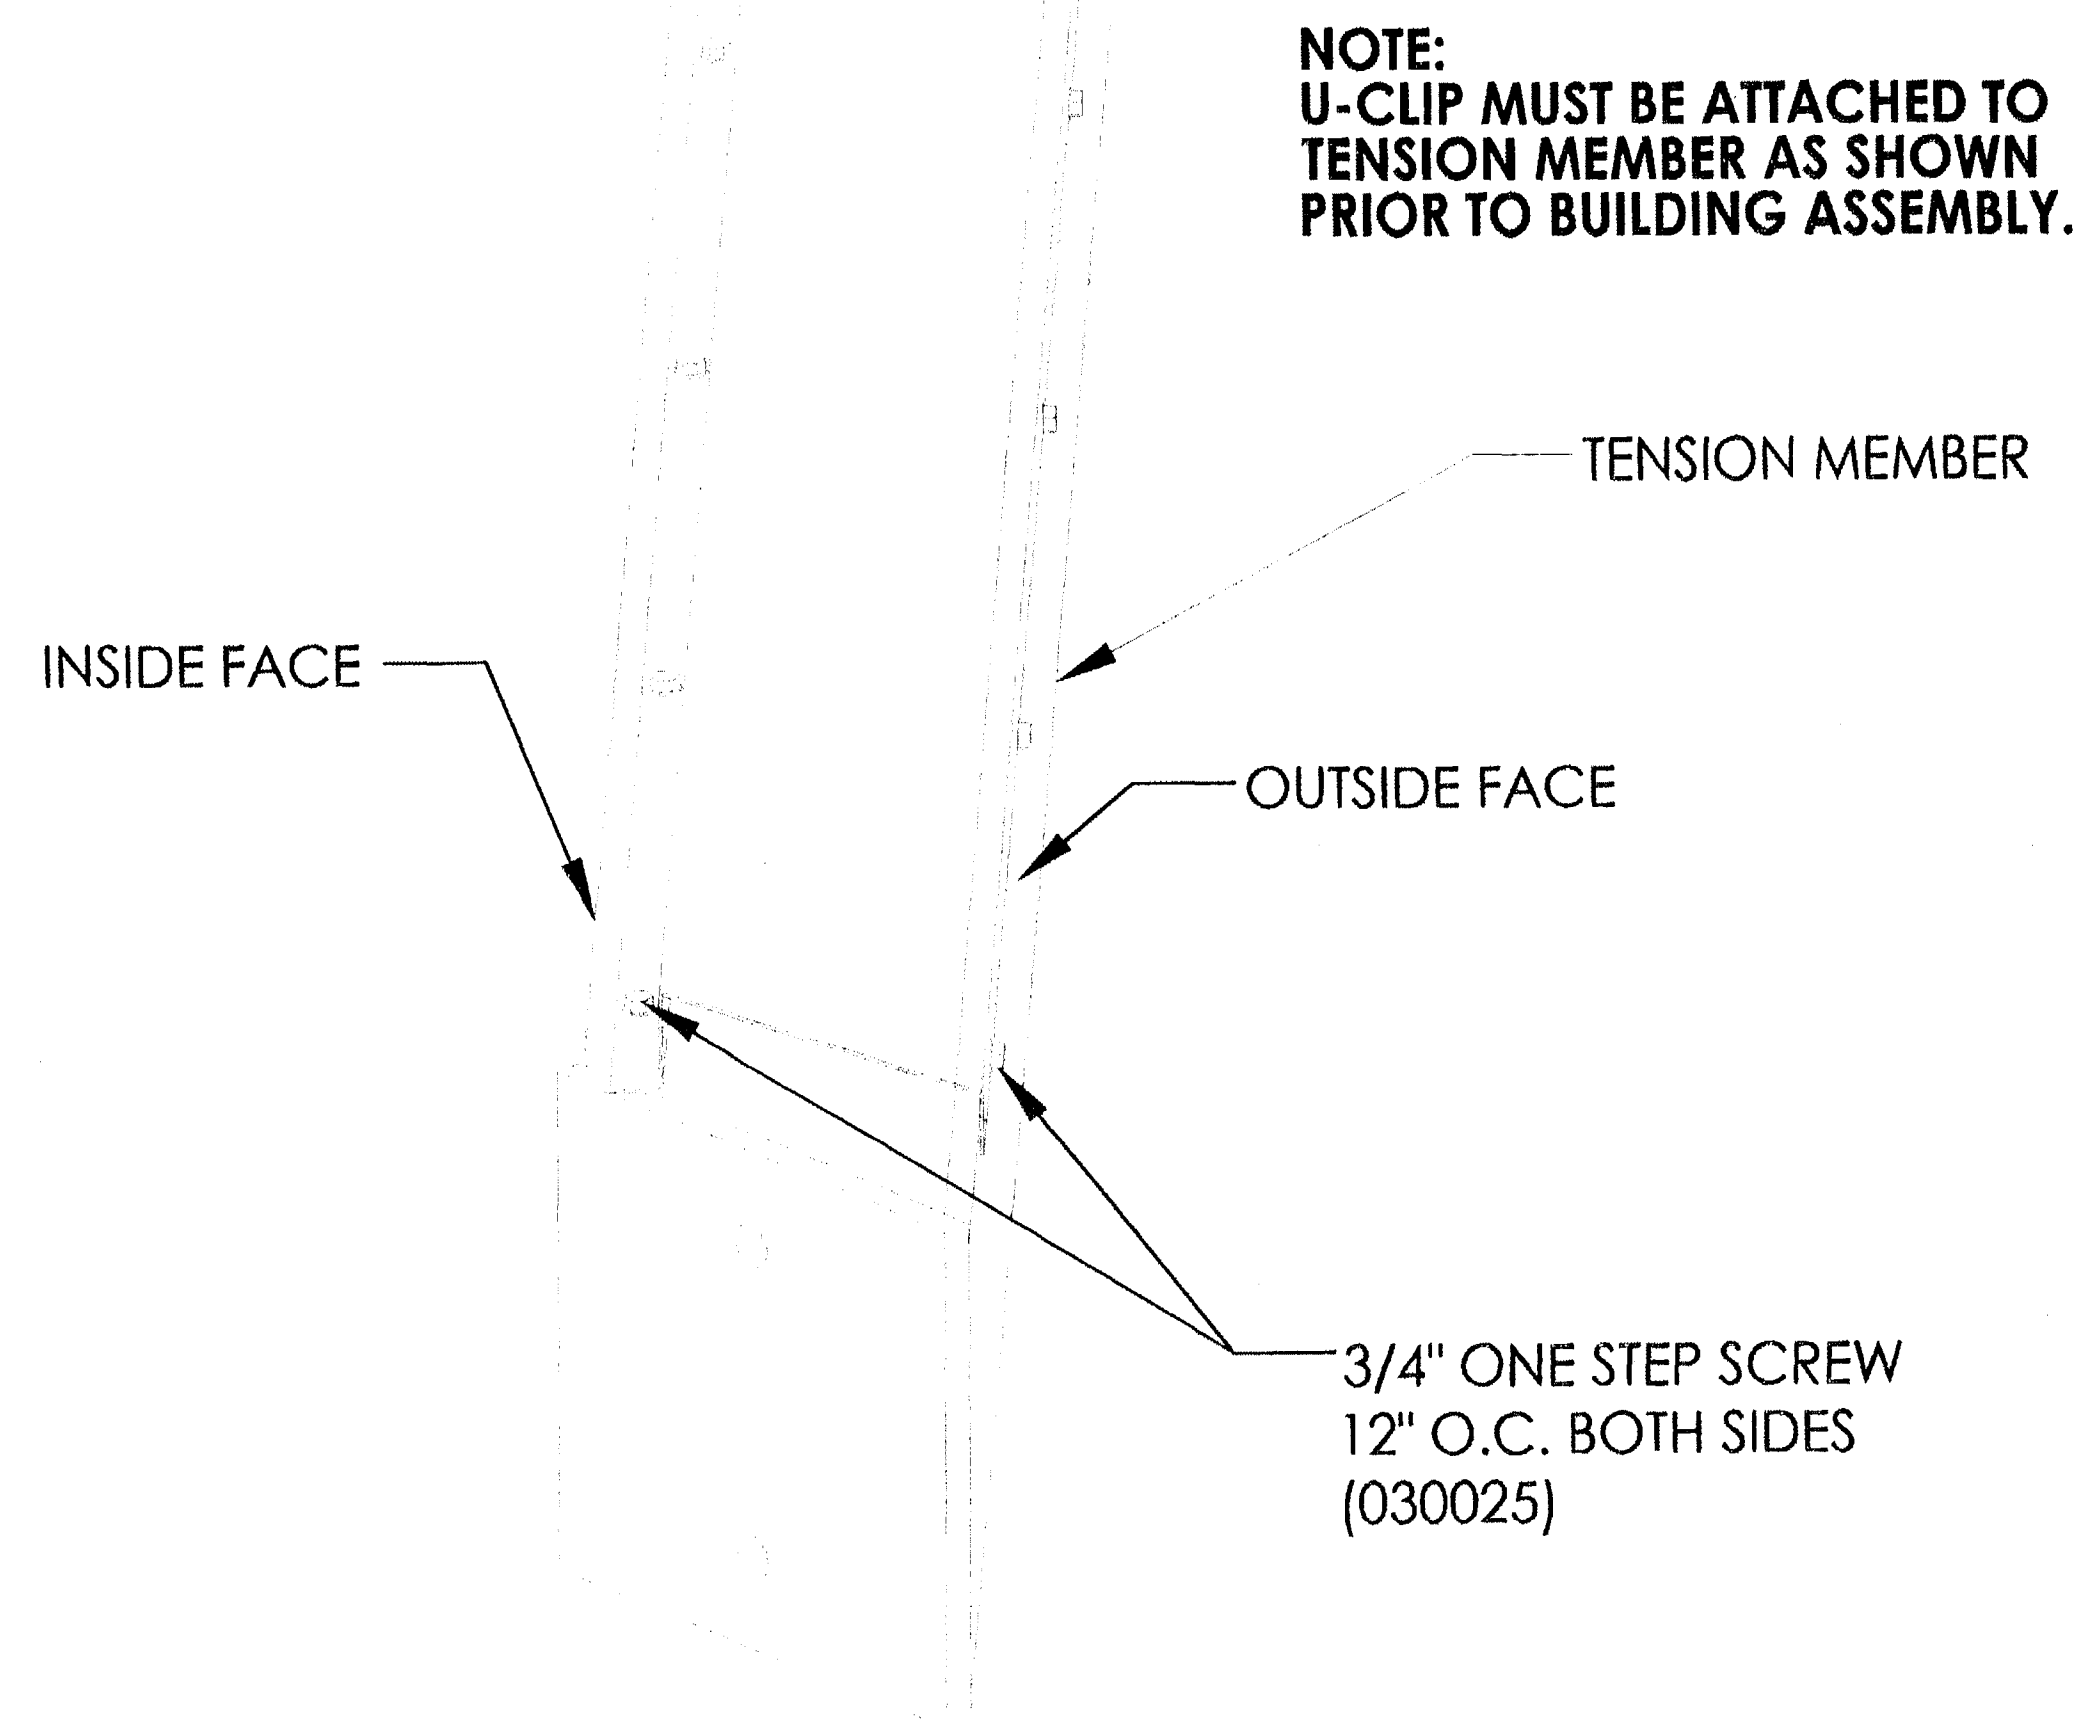

NOTE:
U-CLIP MUST BE ATTACHED TO
TENSION MEMBER AS SHOWN
PRIOR TO BUILDING ASSEMBLY.

U-CLIP CONNECTION AT
T-MEMBER/C-MEMBER

UC-100

THIS SEAL PERTAINS ONLY TO THE MATERIALS SUPPLIED BY POLIGON.
THIS SEAL DOES NOT SERVE AS - OR REPRESENT - THE PROJECT
ENGINEER OF RECORD AND SHALL NOT BE CONSTRUED AS SUCH.

PATENTED AND/OR PATENTS PENDING. COPYRIGHT 2006 PORTER CORP. HOLLAND, MI 49424

PROJECT: SANDHILL OWEN PARK & TRAILHEAD

PROJECT LOCATION: HENDERSON, NV 89074

DRAWING: FRAME CONNECTION DETAILS

CAD MODEL: HXE-20-F1-B2-46542

PRINT DATE: 10/9/2009

DRAWN BY: briste

REV LEVEL: A

JOB NO: 46542

SCALE: 1:1

poligon
ARCHITECTURE
800-354-7721
www.poligon.com
by **PORTER**
CORP
PORTER CORP 4240 N. 136th AVE HOLLAND, MI 49424

SHEET

PR.06