
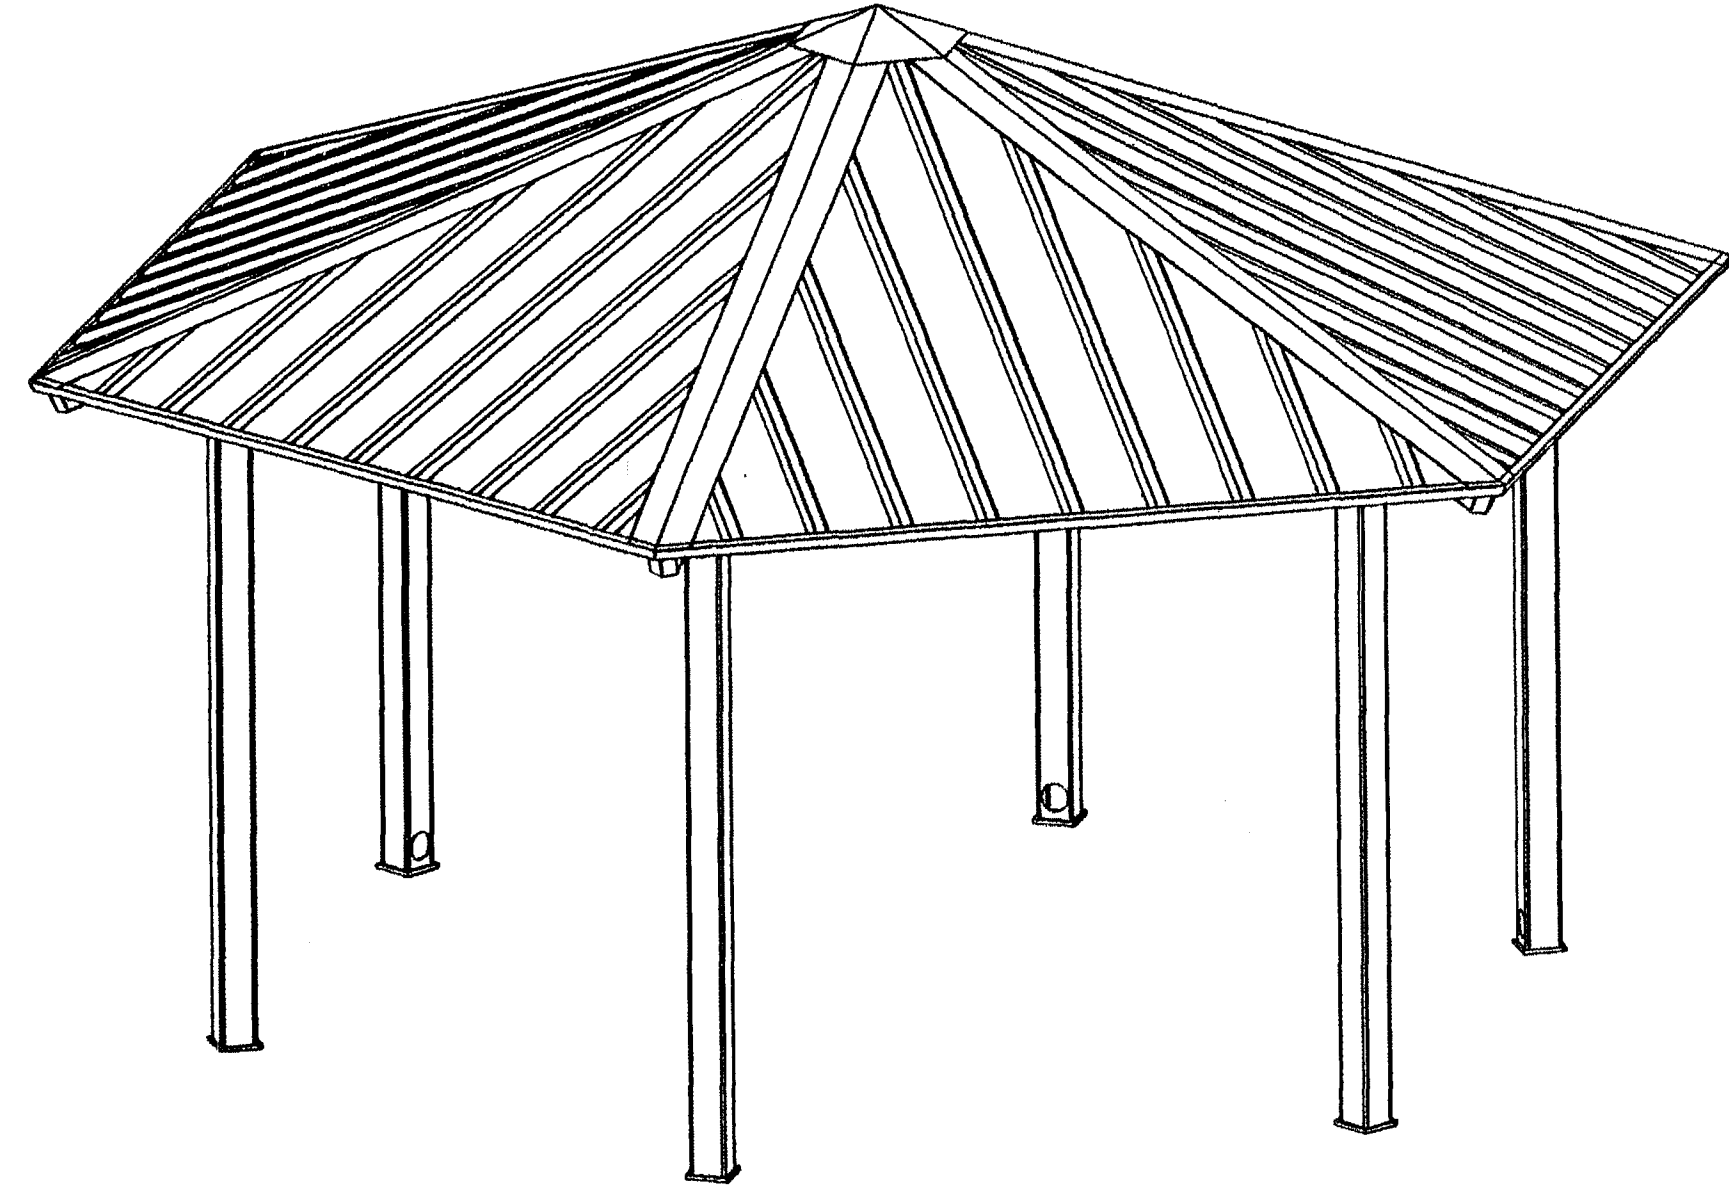
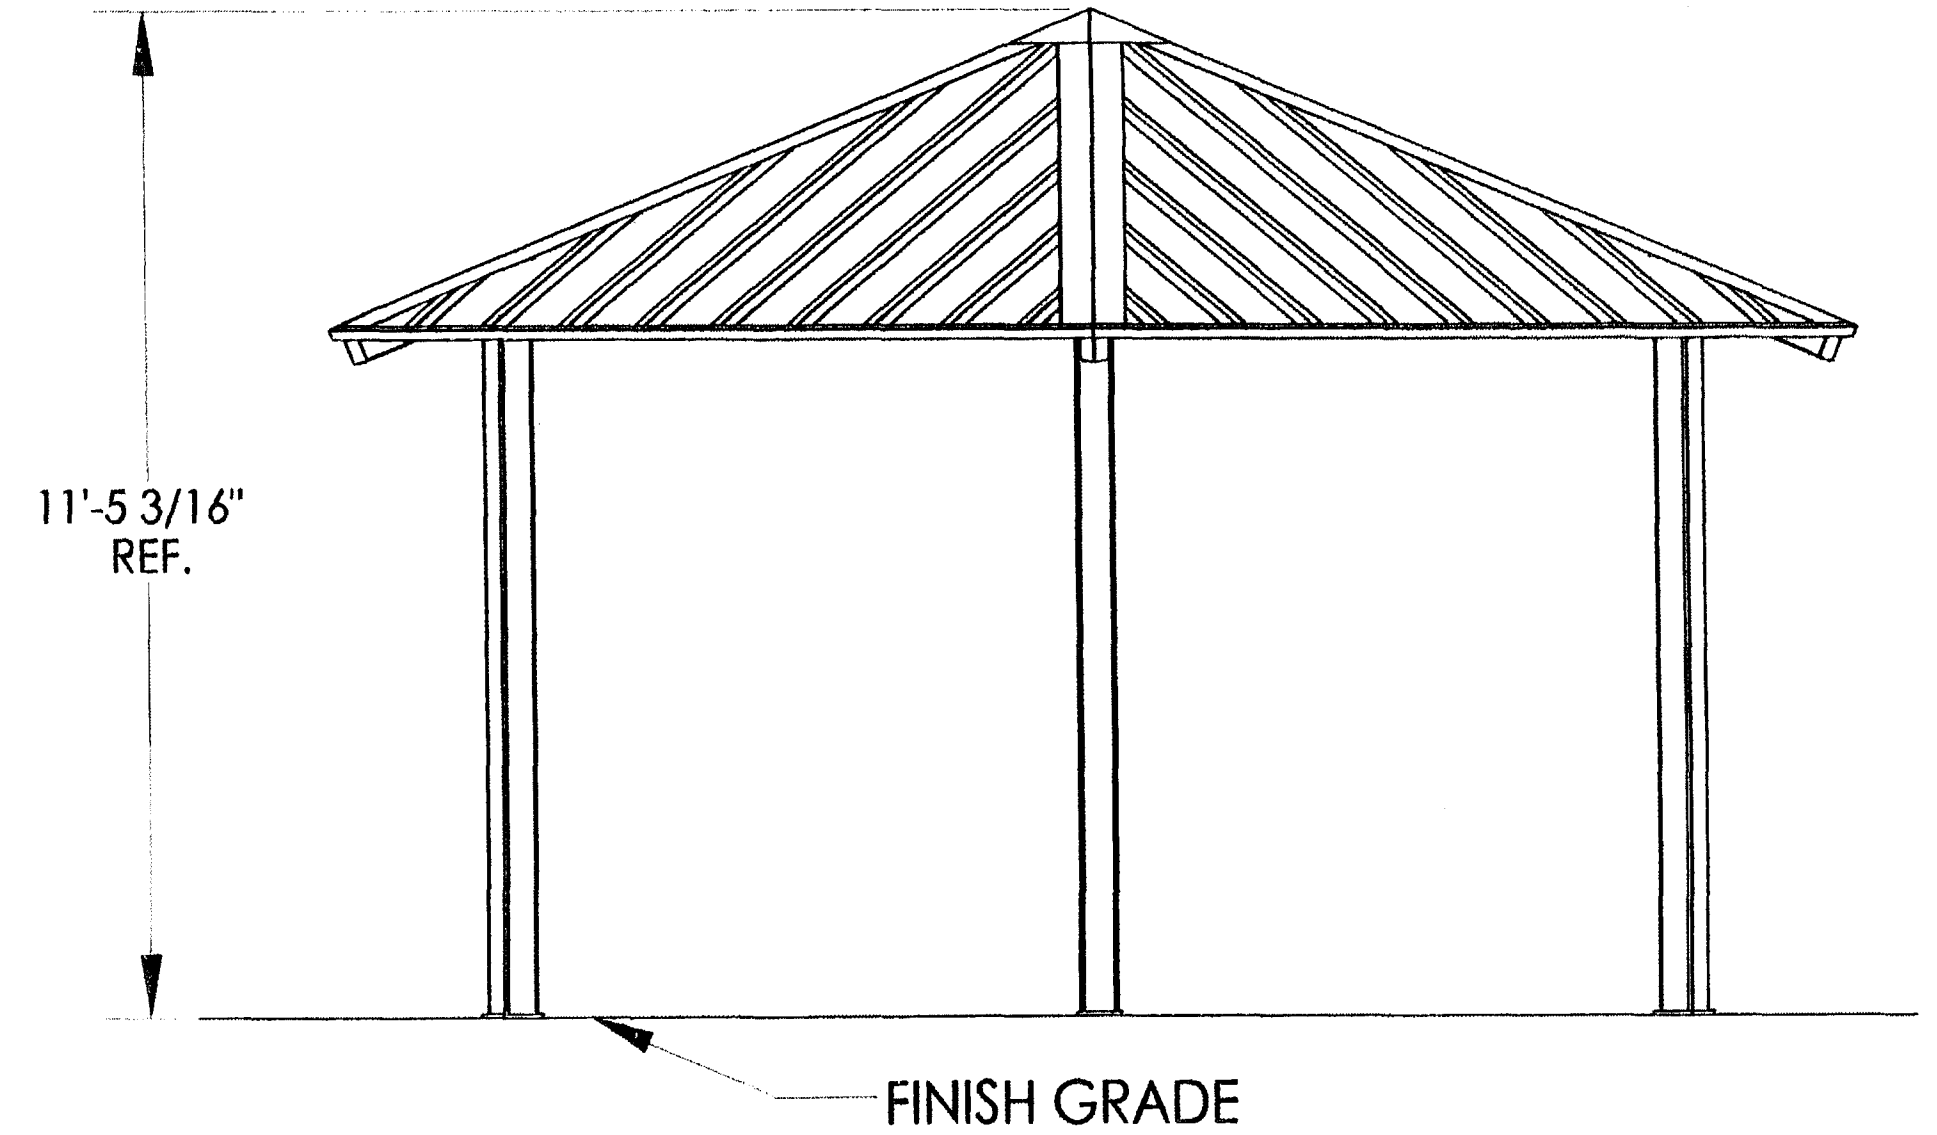
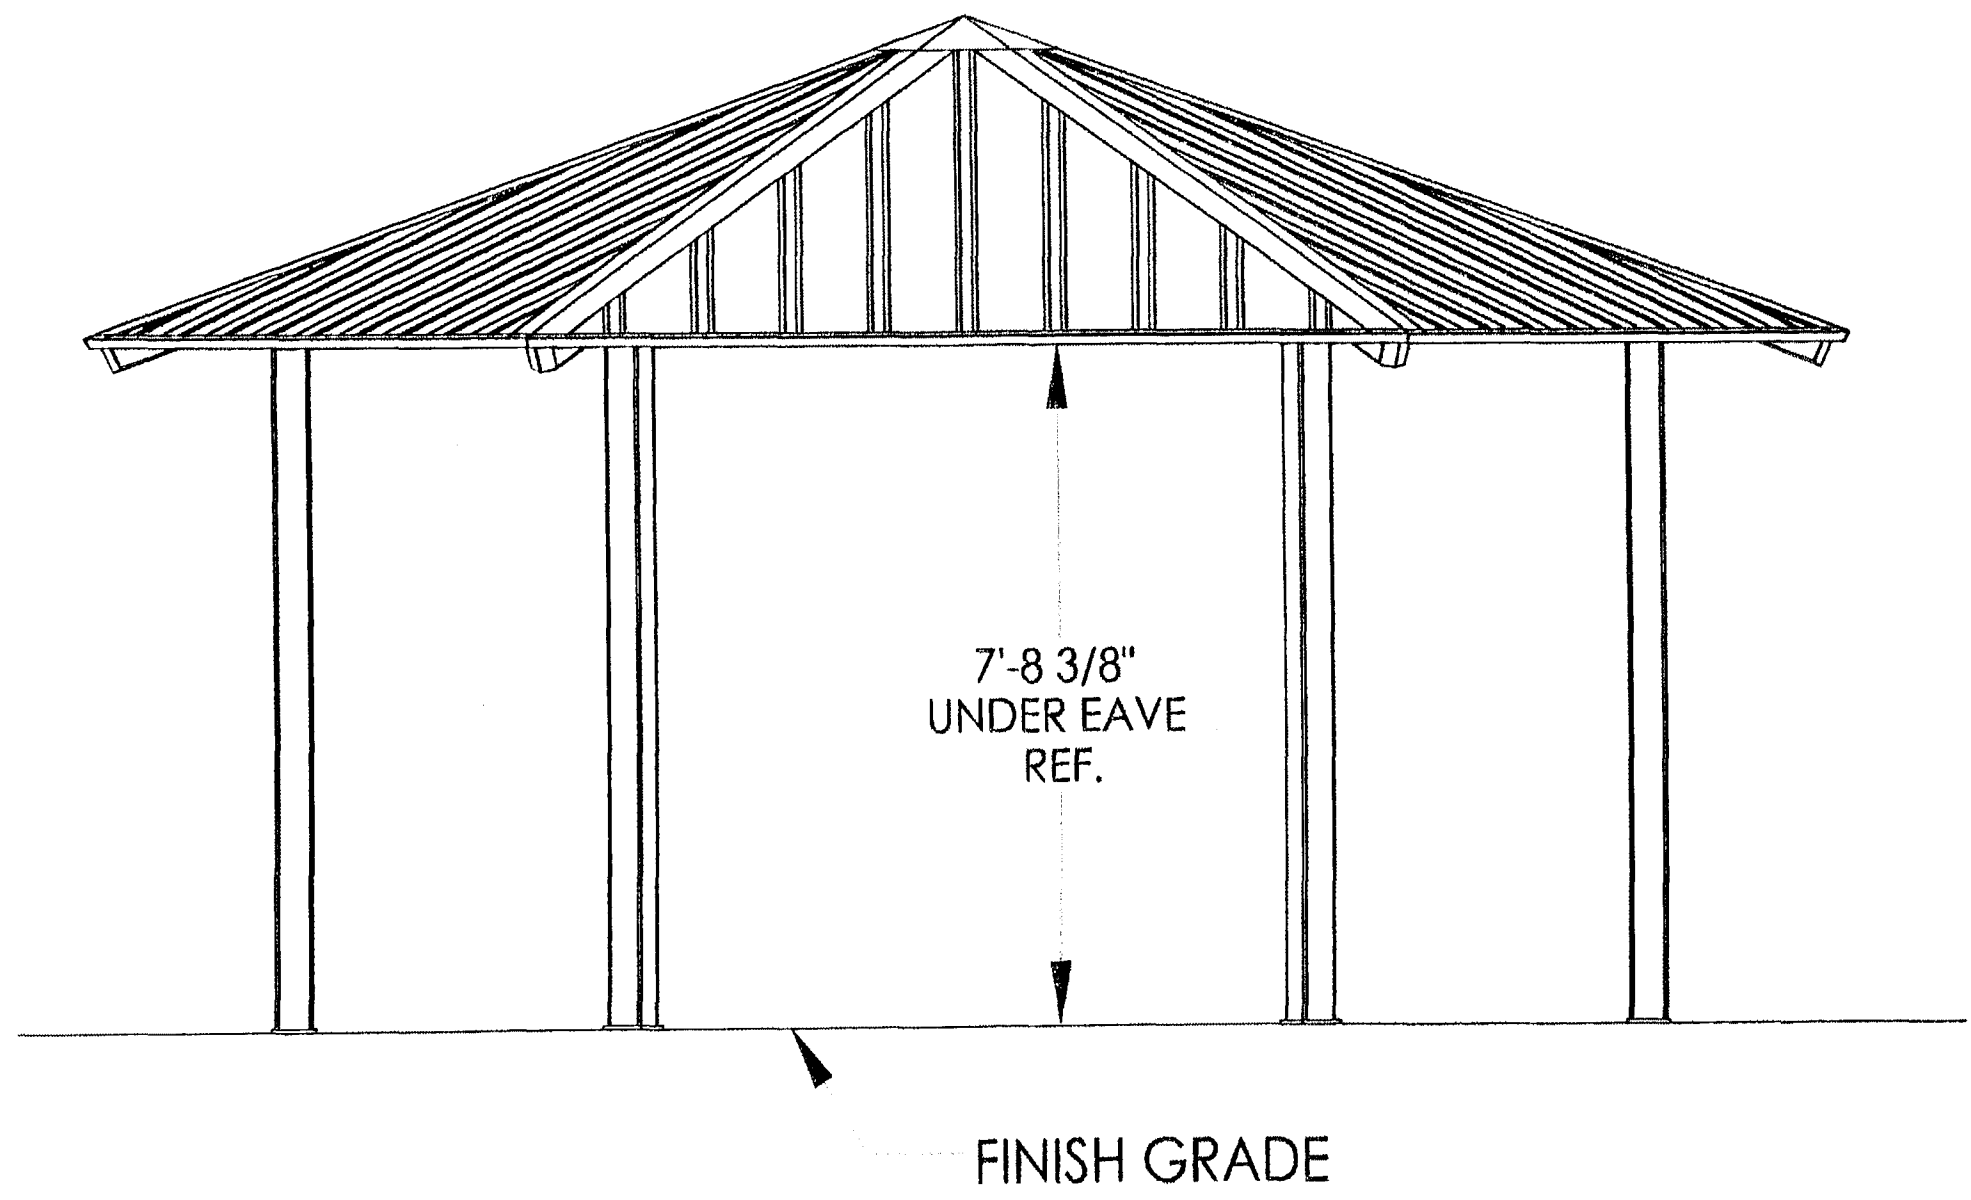


128268

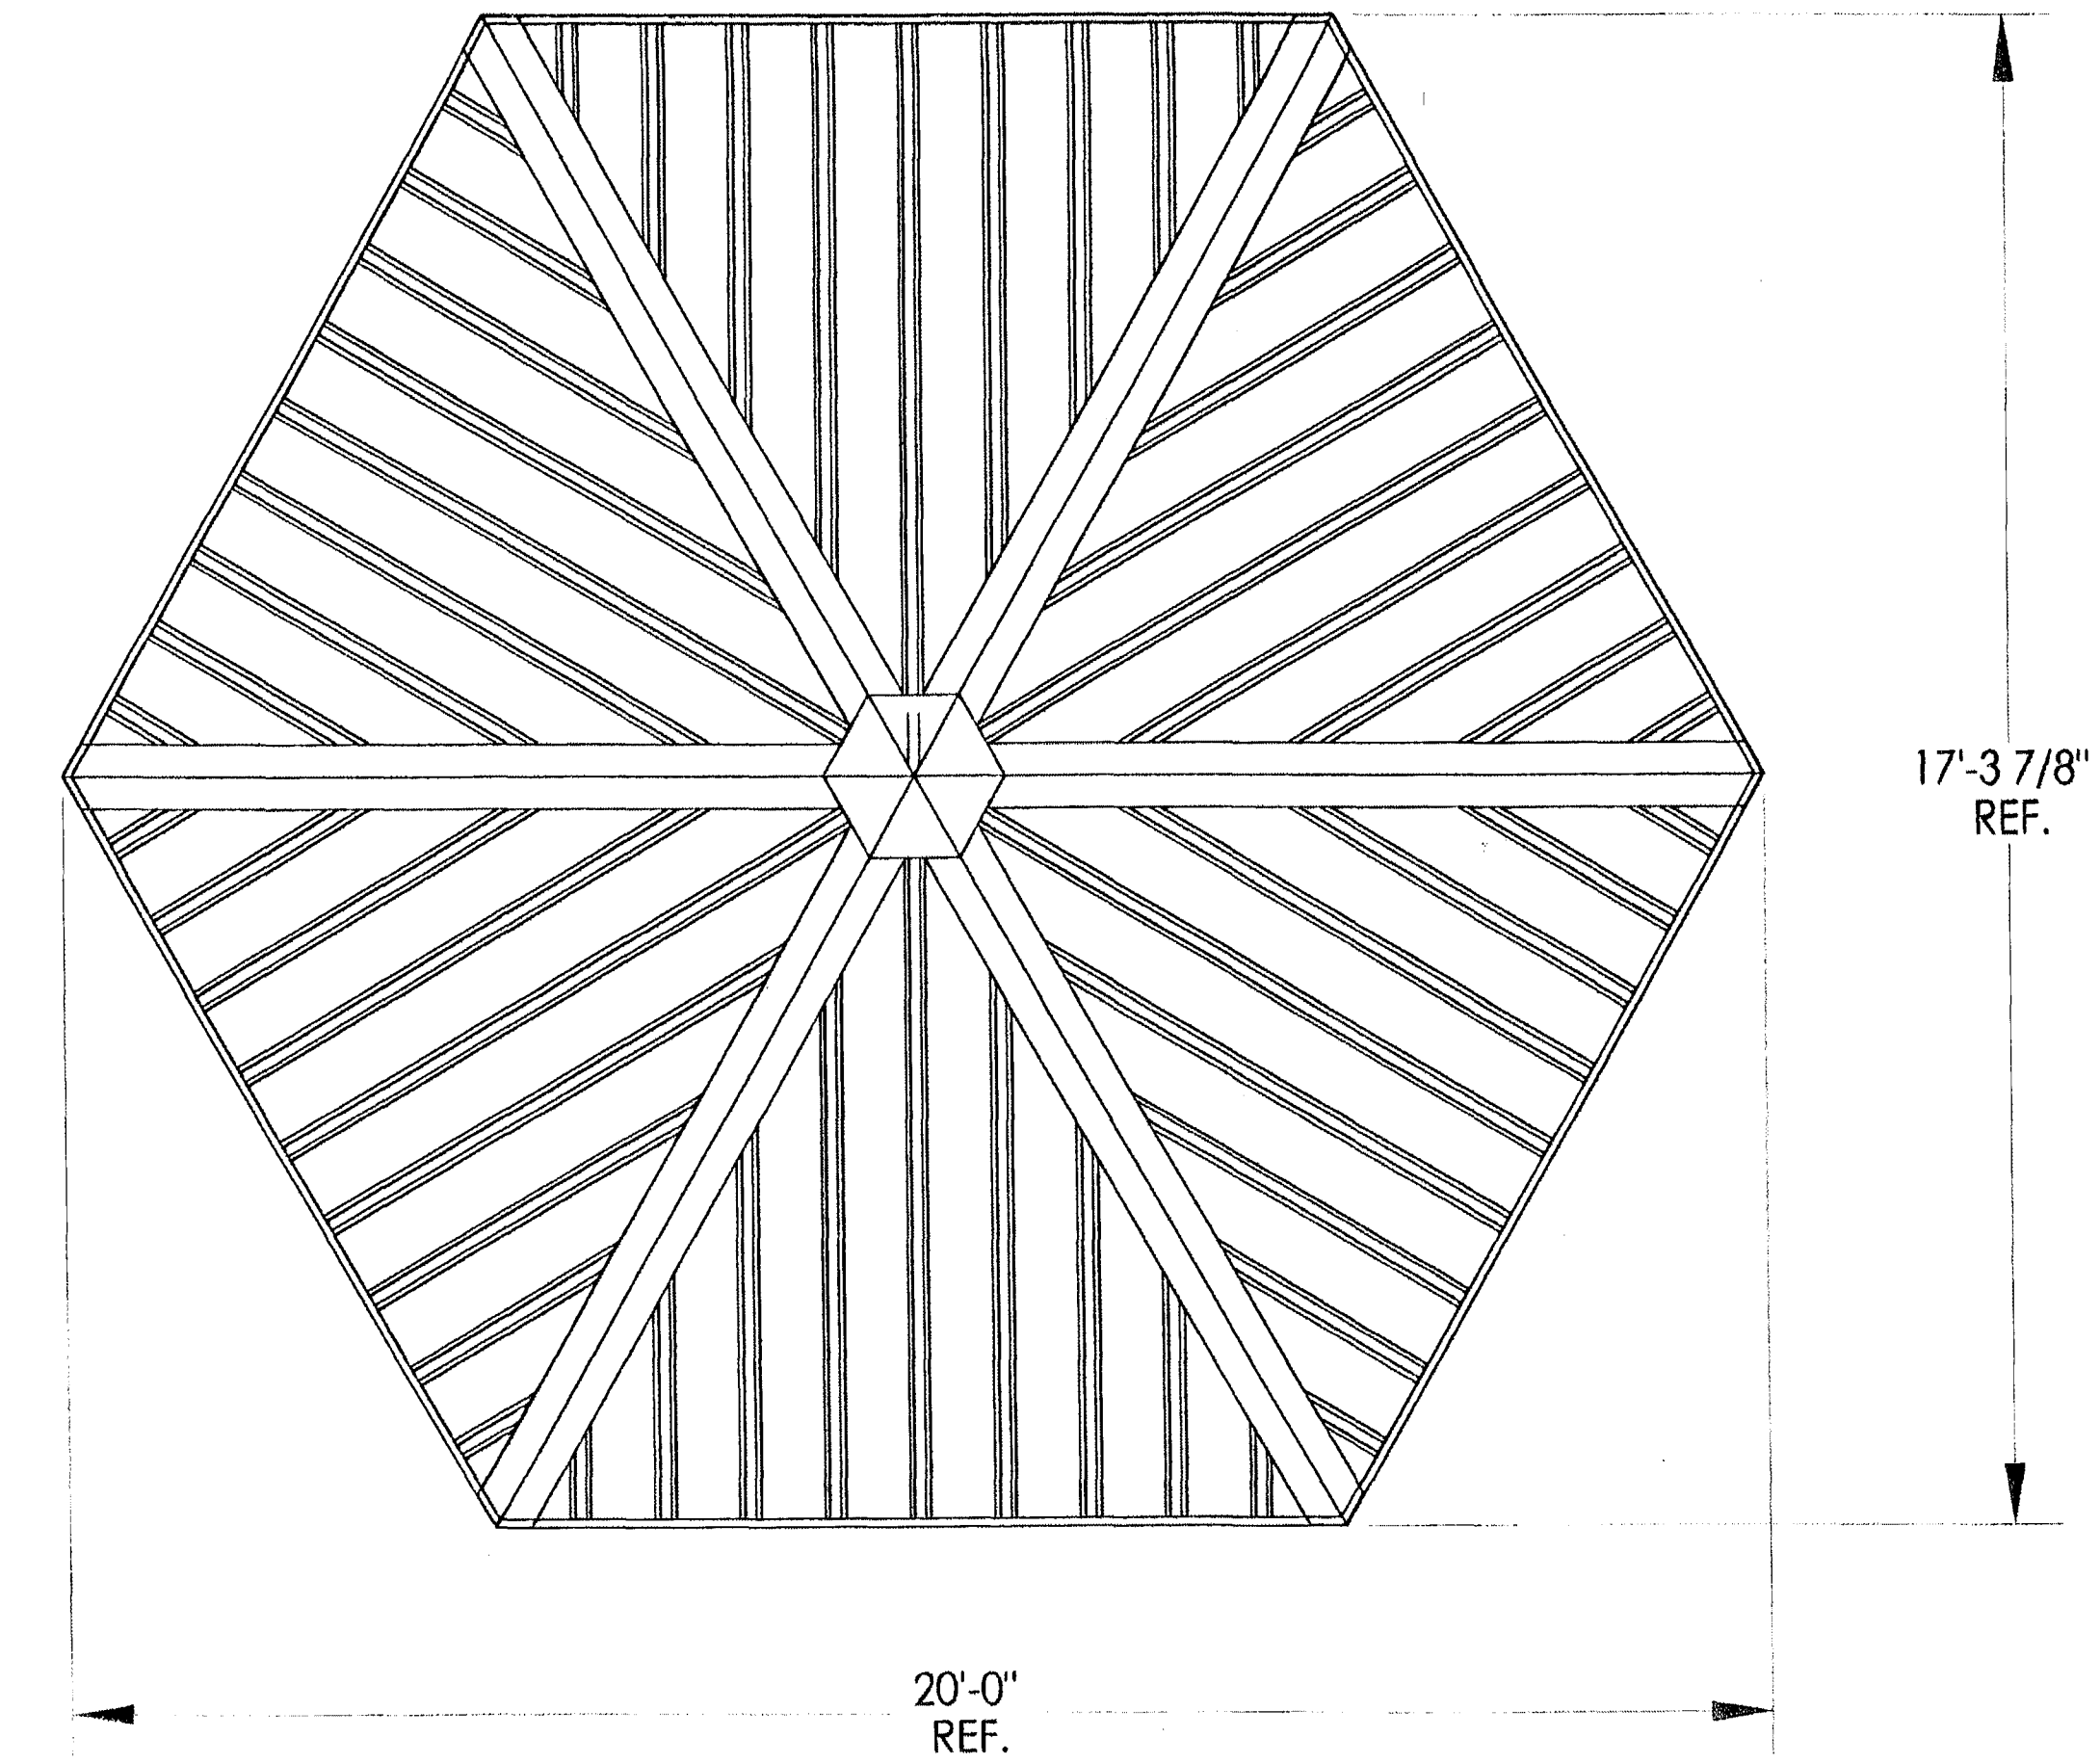

THIS SEAL PERTAINS ONLY TO THE MATERIALS SUPPLIED BY POLYGON.
THIS SEAL DOES NOT SERVE AS - OR REPRESENT - THE PROJECT
ENGINEER OF RECORD AND SHALL NOT BE CONSTRUED AS SUCH.

PATENTED AND/OR PATENTS PENDING COPYRIGHT 2006 PORTER CORP HOLLAND, MI 49424

PROJECT: SANDHILL OWEN PARK & TRAILHEAD

PROJECT LOCATION: HENDERSON, NV 89074

DRAWING: ARCHITECTURAL ELEVATIONS

CAD MODEL: HXE-20-F1-B2-46542

CREATION DATE: 5/27/2009

JOB NO: 46542

DRAWN BY: briste

REV LEVEL: A

PRINT DATE: 10/9/2009

SCALE: 1:55

poligon
PAVILION ARCHITECTURE
800-354-7721
www.poligon.com

by **PORTER CORP**
PORTER CORP 4240 N. 136th AVE HOLLAND, MI 49424

SHEET

PR.07