



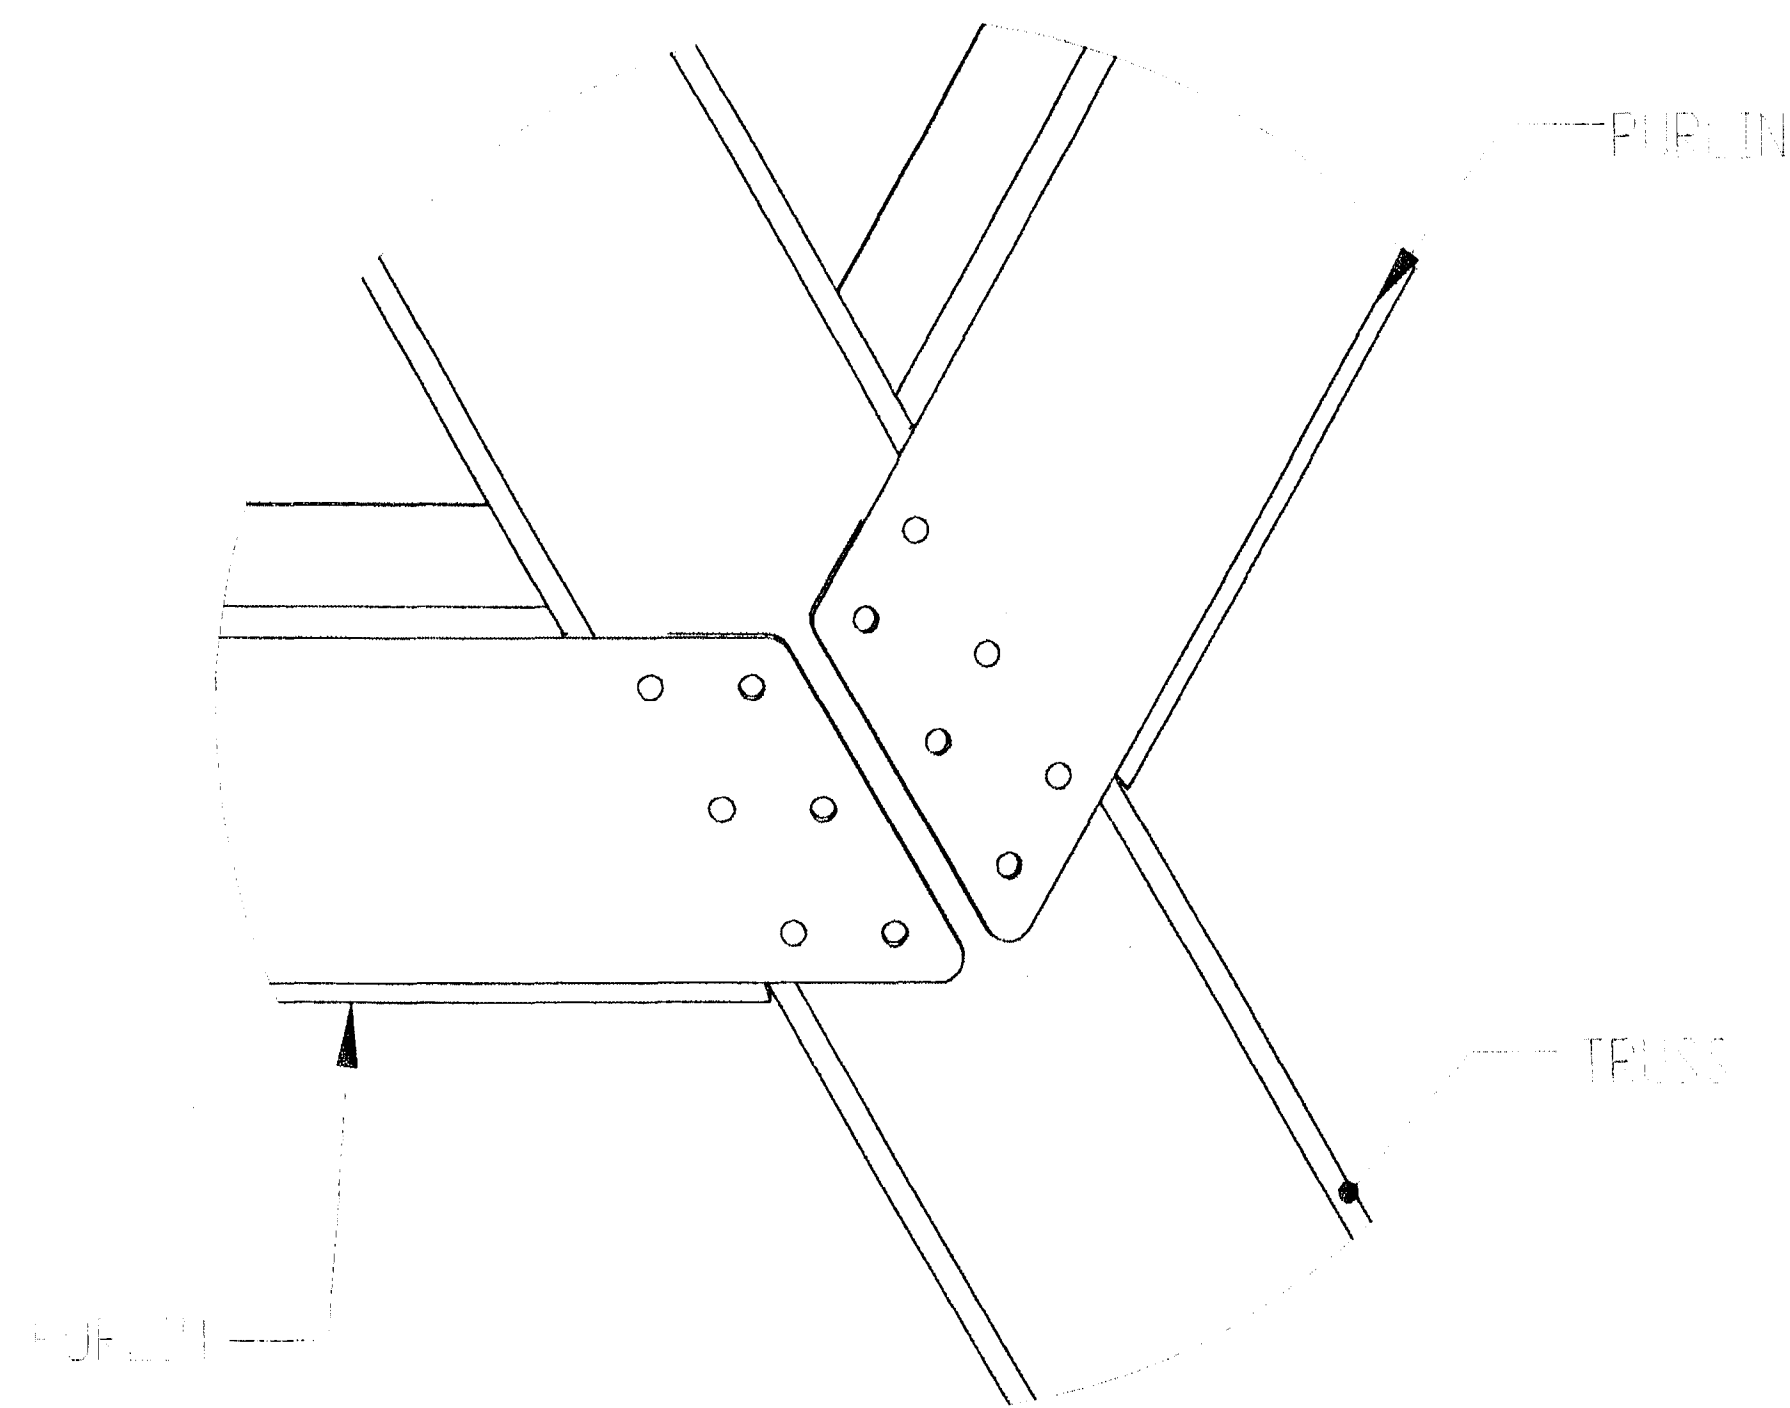


PURLIN CONNECTION @ TRUSS

P-100

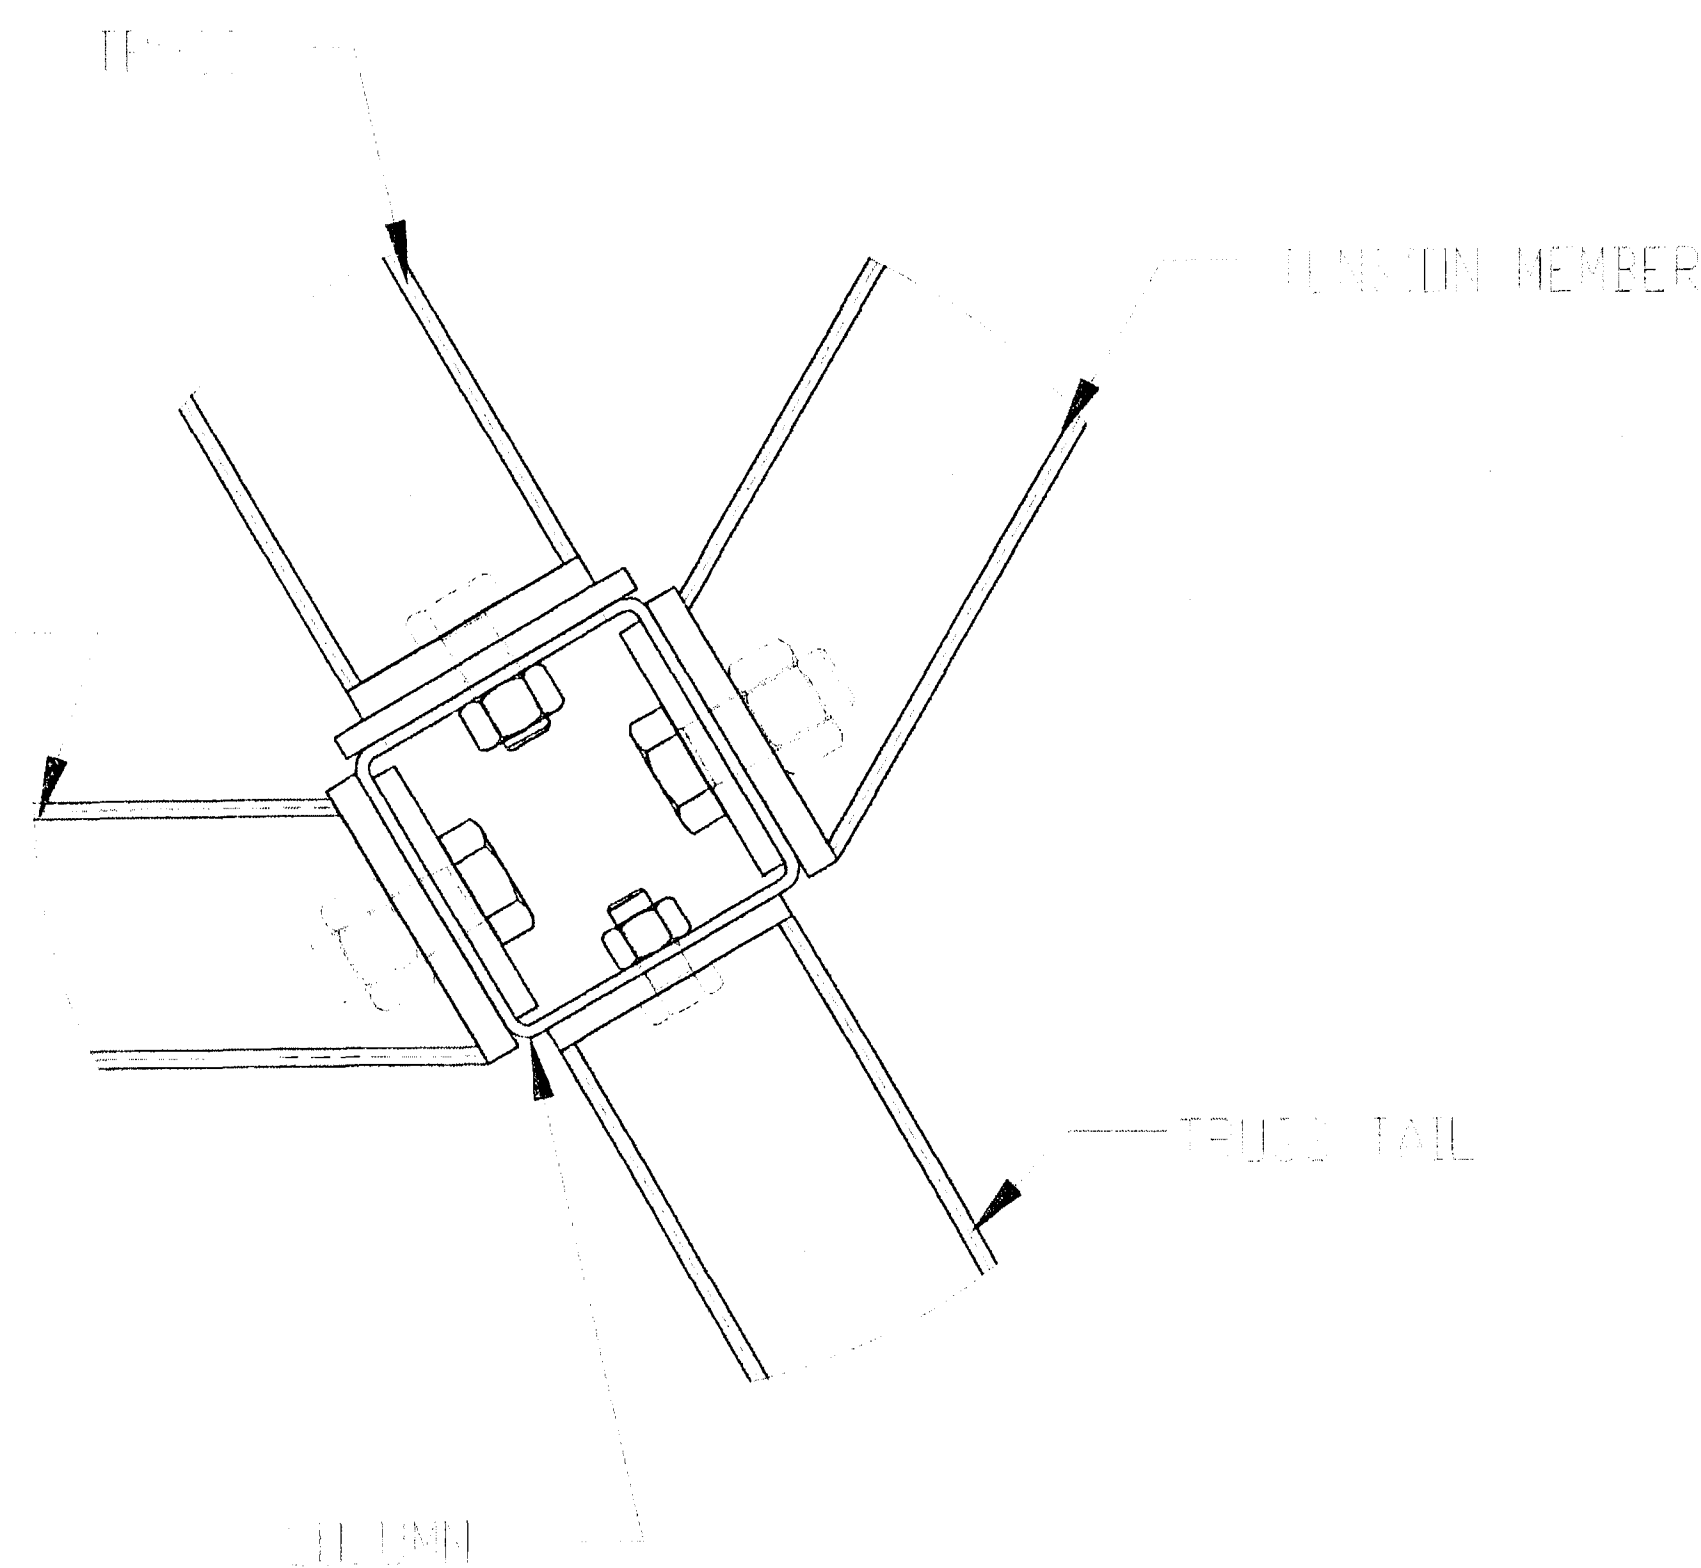

TRUSS, TENSION MEMBER, & TRUSS TAIL
CONNECTION @ COLUMN

K-100

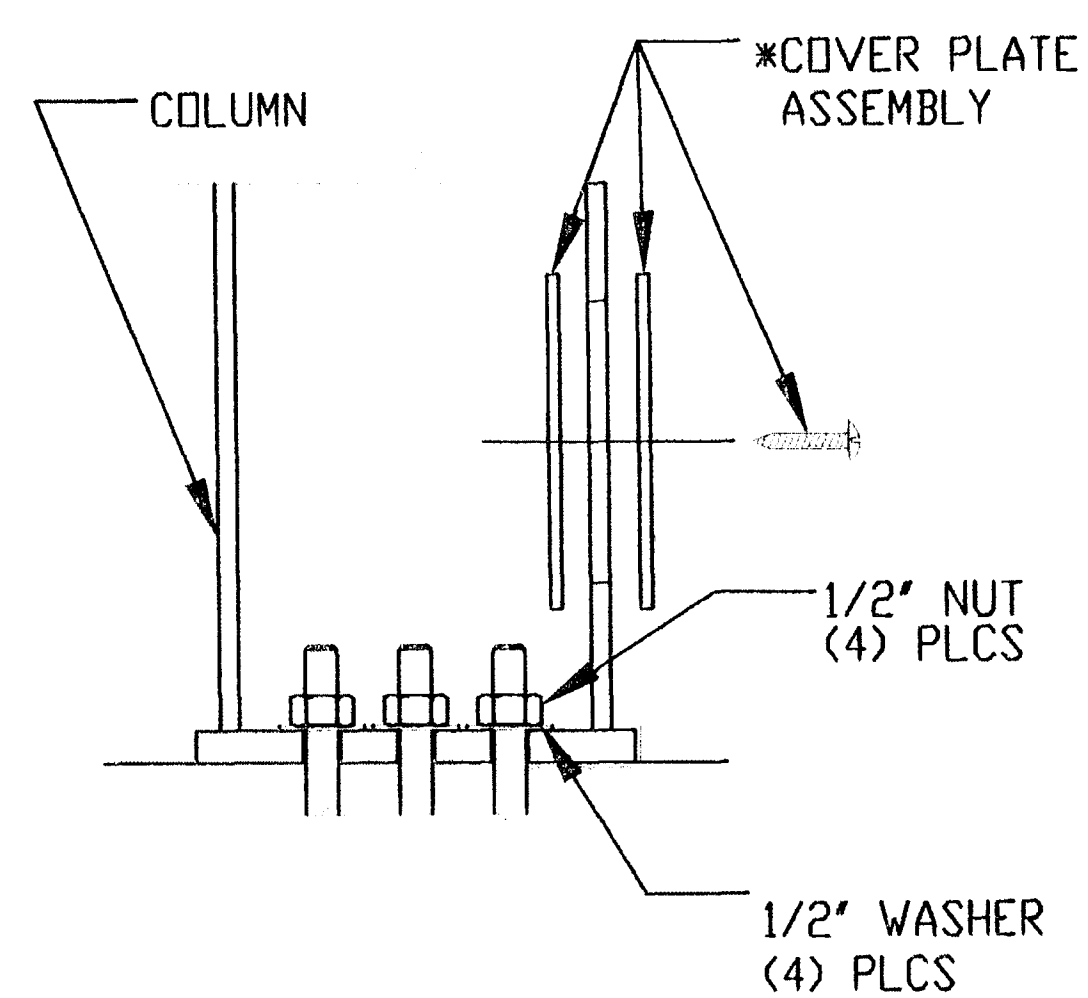

*COVER PLATE ASSEMBLY
CONSISTING OF:
(1) PLATE (231-0380)
(1) STRAP (231-0381)
(1) SCREW (030015)

SECTION - ANCHOR BOLT
AT COLUMN


A-100

NOTES:
ALL HIGH STRENGTH BOLTS ARE A-325 BOLTS AND TO BE INSTALLED BY THE 'TURN OF THE NUT' METHOD AS SPECIFIED IN THE 13TH EDITION OF THE AISC 'SPECIFICATION FOR STRUCTURAL JOINTS USING ASTM A325 OR A490 BOLTS', SECTION 8 D (1). A-325 BOLTS MAY BE INSTALLED WITHOUT WASHERS WHEN TIGHTENED BY THE 'TURN OF THE NUT' METHOD. IT IS THE RESPONSIBILITY OF THE ERECTOR TO INSURE PROPER TIGHTNESS. THIS METHOD IS ONLY REQUIRED ON 5/8" DIAMETER AND LARGER BOLTS. ANCHOR BOLTS NEED NOT BE TIGHTENED PAST SNUG TIGHT.

LOCAL JURISDICTIONS MAY REQUIRE AN INSPECTOR TO BE PRESENT TO WITNESS HARDWARE INSTALLATION AND INDEPENDENT TESTING. INSPECTION REQUIREMENTS SHOULD BE VERIFIED PRIOR TO STEEL ERECTION. SEE FIGURE BELOW FOR PROPER HIGH STRENGTH BOLT INSTALLATION.

ERECTION OF THE FRAMING MEMBERS WILL REQUIRE THE MAIN COLUMNS TO BE PLUMB SQUARE AND TIGHTENED TO THE TRUSSES AND TENSION MEMBERS BEFORE INSTALLING THE PURLINS. PURLINS, IF REQUIRED, MUST BE PARALLEL TO THE EAVE BEAMS AND TENSION MEMBERS.

UNLESS THE BUILDING HAS A FACTORY APPLIED POWDERCOAT, E-COAT OR GALVANIZING, THE FRAME WILL BE PRIME PAINTED AND WILL BE REQUIRED TO BE FINISH PAINTED IN THE FIELD WITH ALL PAINT, MATERIALS AND LABOR NOT BY POLIGON (PORTERCORP, INC). REFER TO FINAL SALES ORDER.

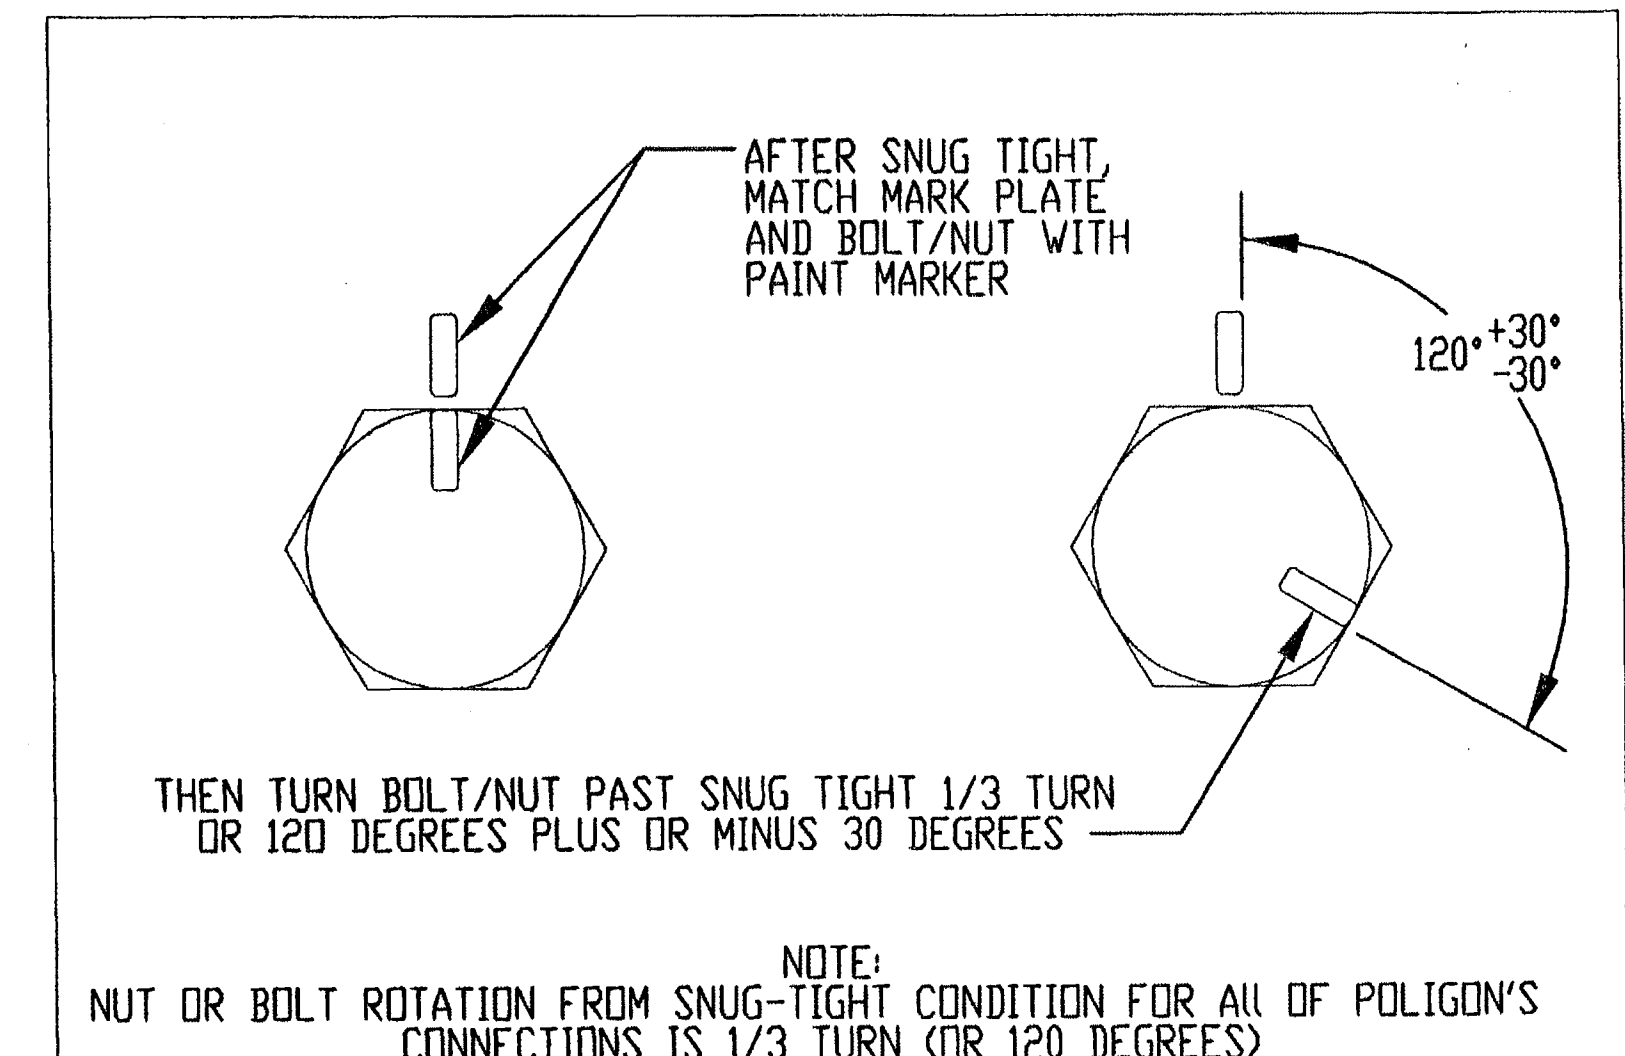

TOUCH-UP PAINT MUST BE APPLIED
TO ALL EXPOSED BOLTS & NUTS.
PERIODIC TOUCH-UP AT THESE
BOLTED CONNECTIONS IS A MUST.

THIS SEAL PERTAINS ONLY TO THE MATERIALS SUPPLIED BY POLIGON.
THIS SEAL DOES NOT SERVE AS - OR REPRESENT - THE PROJECT
ENGINEER OF RECORD AND SHALL NOT BE CONSTRUED AS SUCH.

poligon
PARK ARCHITECTURE
800-354-7721
www.poligon.com
by **PORTER CORP**
PORTERCORP 4240 N. 136th AVE HOLLAND, MI 49424

PRINT DATE: 10/9/2009
DRAWN BY: jerdre
CREATION DATE: 5/27/2009
JOB NO: 46543
SCALE: 1:1
REV LEVEL: A

PATENTED AND/OR PATENTS PENDING COPYRIGHT 2006 PORTERCORP HOLLAND, MI 49424
PROJECT: SANDHILL OWEN PARK & TRAILHEAD
PROJECT LOCATION: HENDERSON, NV 89074
DRAWING: FRAME CONNECTION DETAILS
SHEET: PR.15