



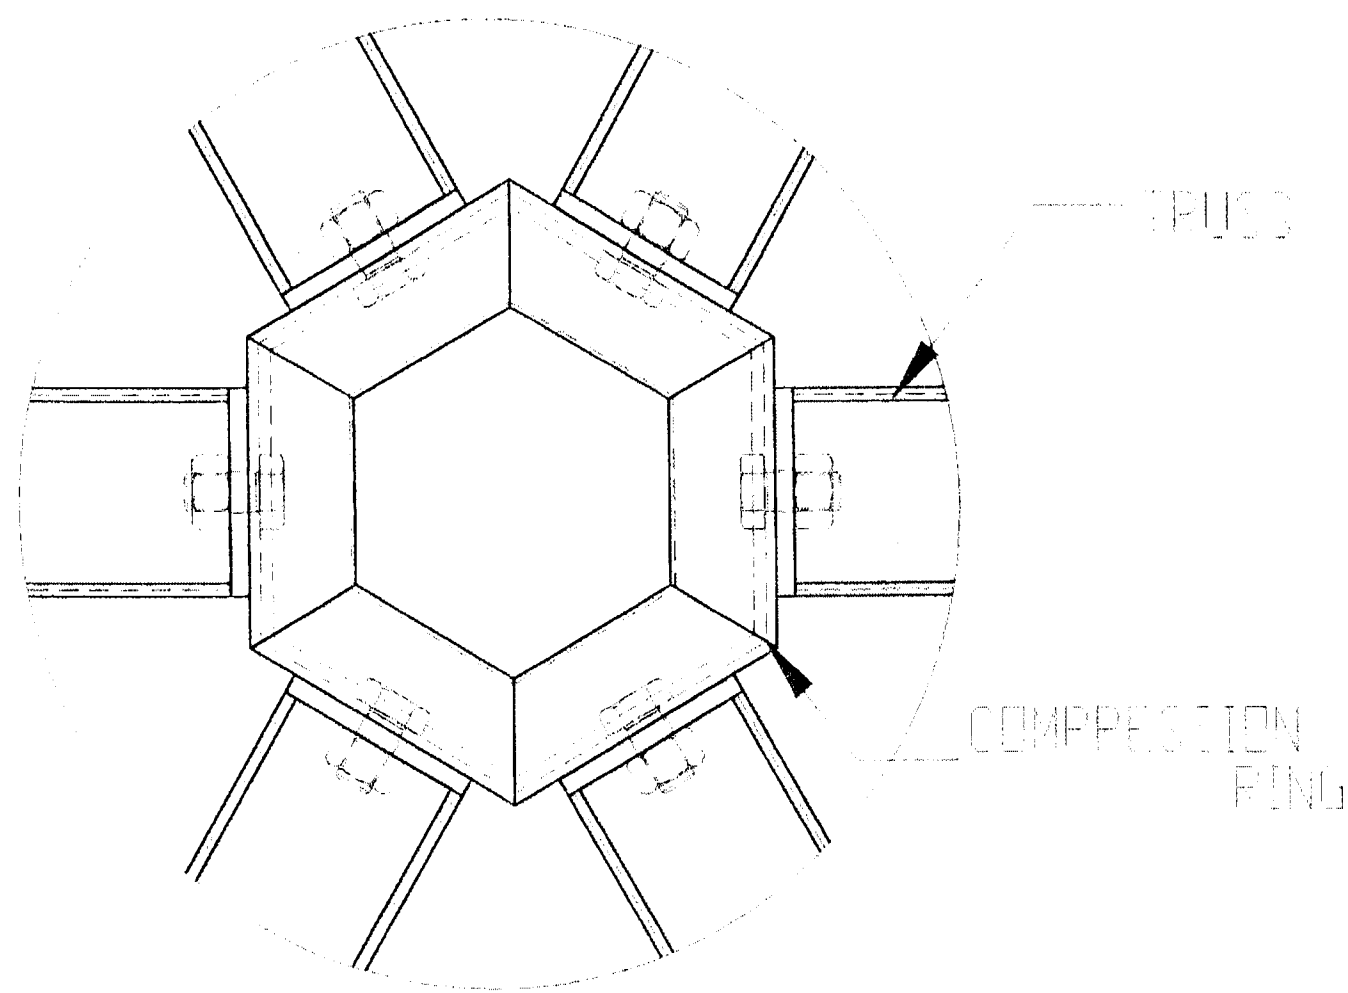

TRUSS CONNECTION  
@ COMPRESSION RING

T-200

NOTE:  
U-CLIP MUST BE ATTACHED TO  
TENSION MEMBER AS SHOWN  
PRIOR TO BUILDING ASSEMBLY.

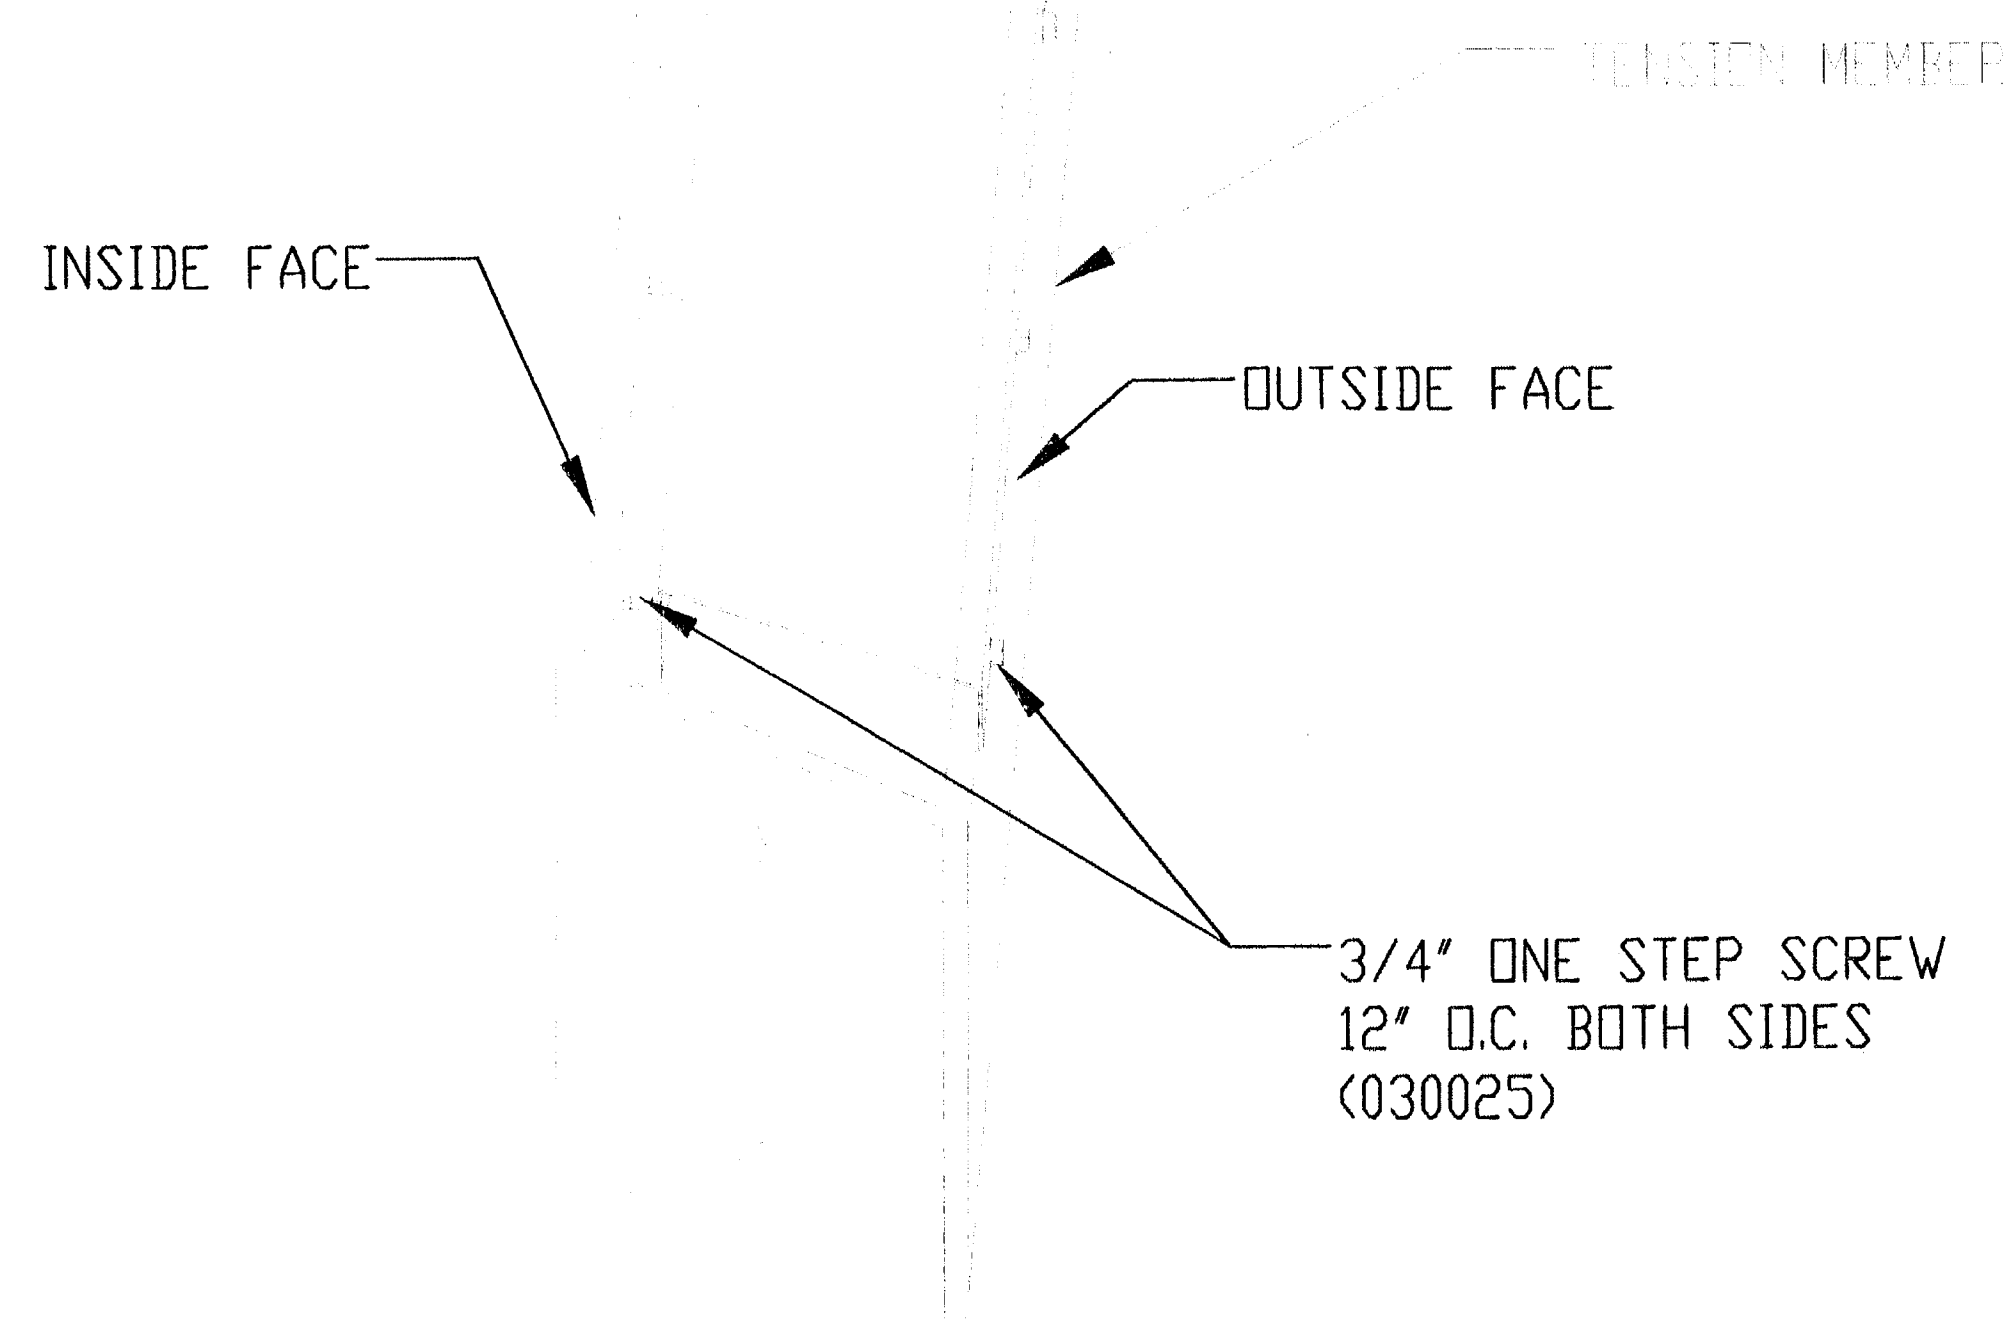

U-CLIP CONNECTION AT  
T-MEMBER/C-MEMBER

UC-100

THIS SEAL PERTAINS ONLY TO THE MATERIALS SUPPLIED BY POLIGON.  
THIS SEAL DOES NOT SERVE AS - OR REPRESENT - THE PROJECT  
ENGINEER OF RECORD AND SHALL NOT BE CONSTRUED AS SUCH.

PATENTED AND/OR PATENTS PENDING COPYRIGHT 2006 PORTERCORP HOLLAND, MI 49424

PROJECT: SANDHILL OWEN PARK & TRAILHEAD

PROJECT LOCATION: HENDERSON, NV 89074

DRAWING: FRAME CONNECTION DETAILS

CAD MODEL: HXE-32-MR-B2-46543

CREATION DATE:  
5/27/2009

JOB NO: 46543

DRAWN BY: Jerdre

REV LEVEL: A

PRINT DATE:  
10/9/2009

SCALE: 1:1

**poligon**  
PARK ARCHITECTURE  
800-354-7721  
www.poligon.com

by PORTER CORP  
PORTERCORP 4240 N. 136th AVE HOLLAND, MI 49424

SHEET

PR.16