
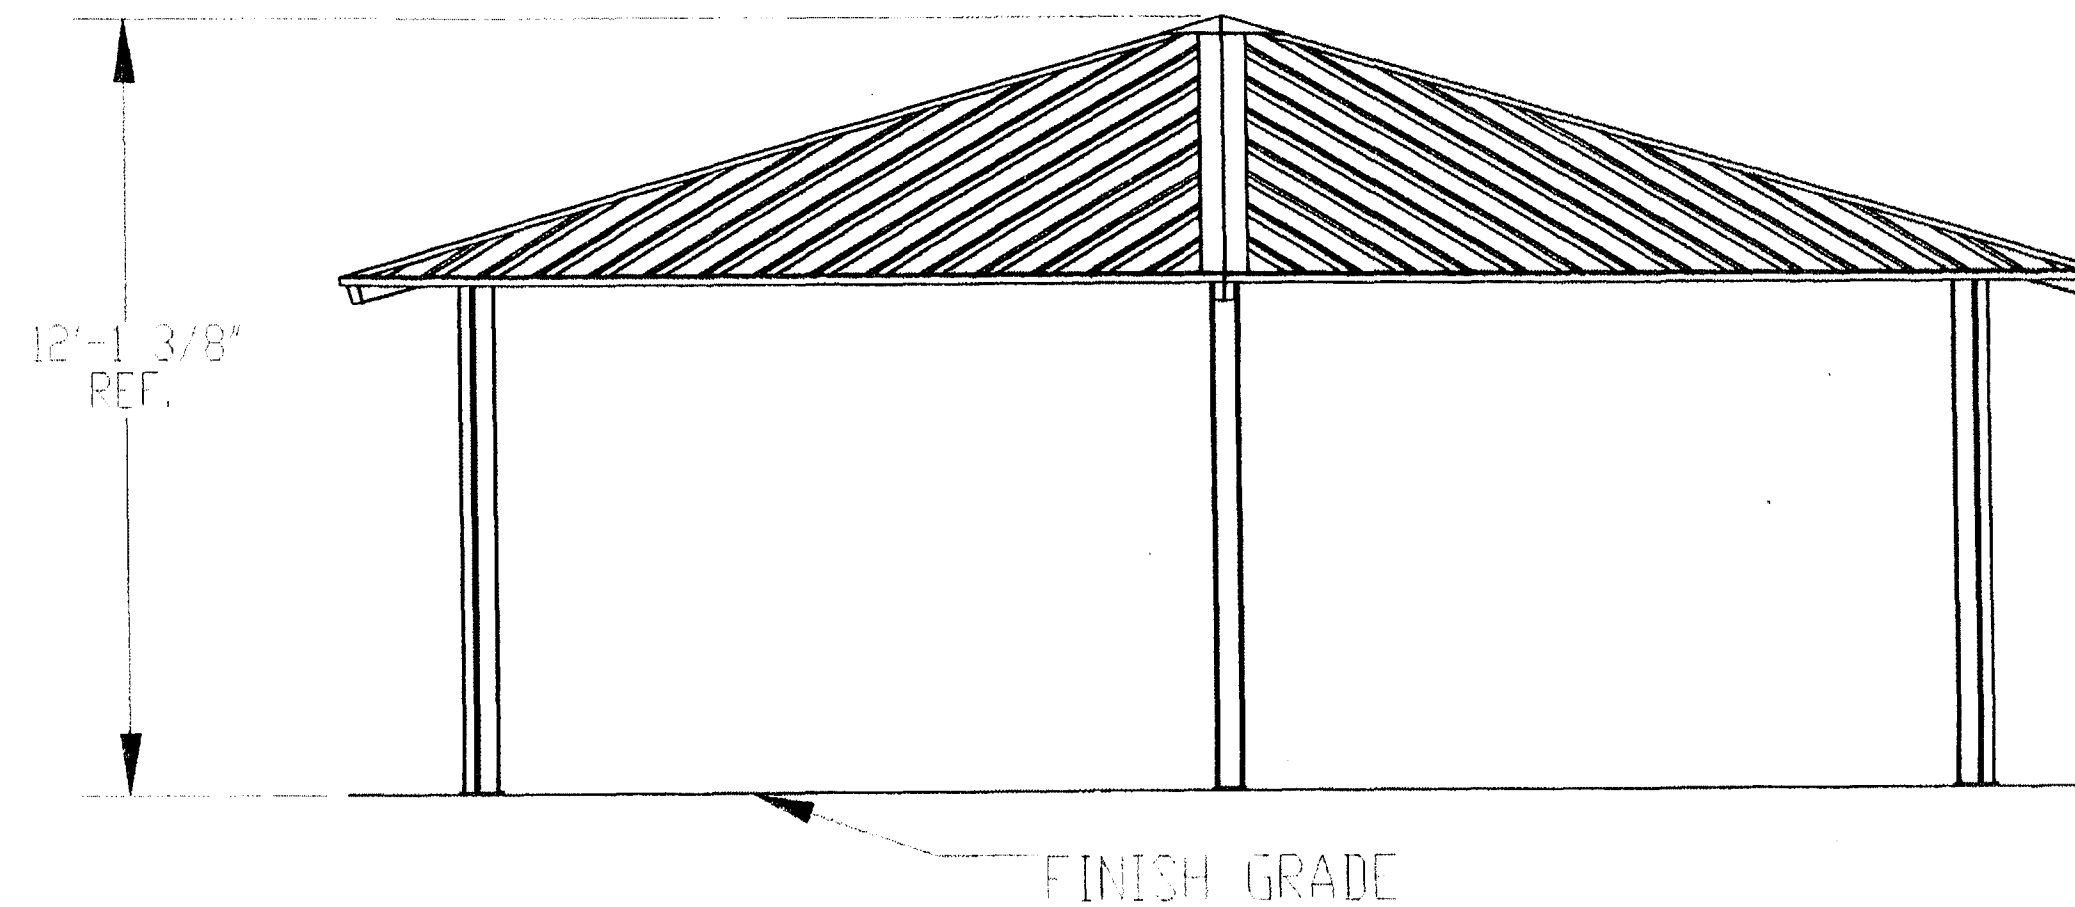
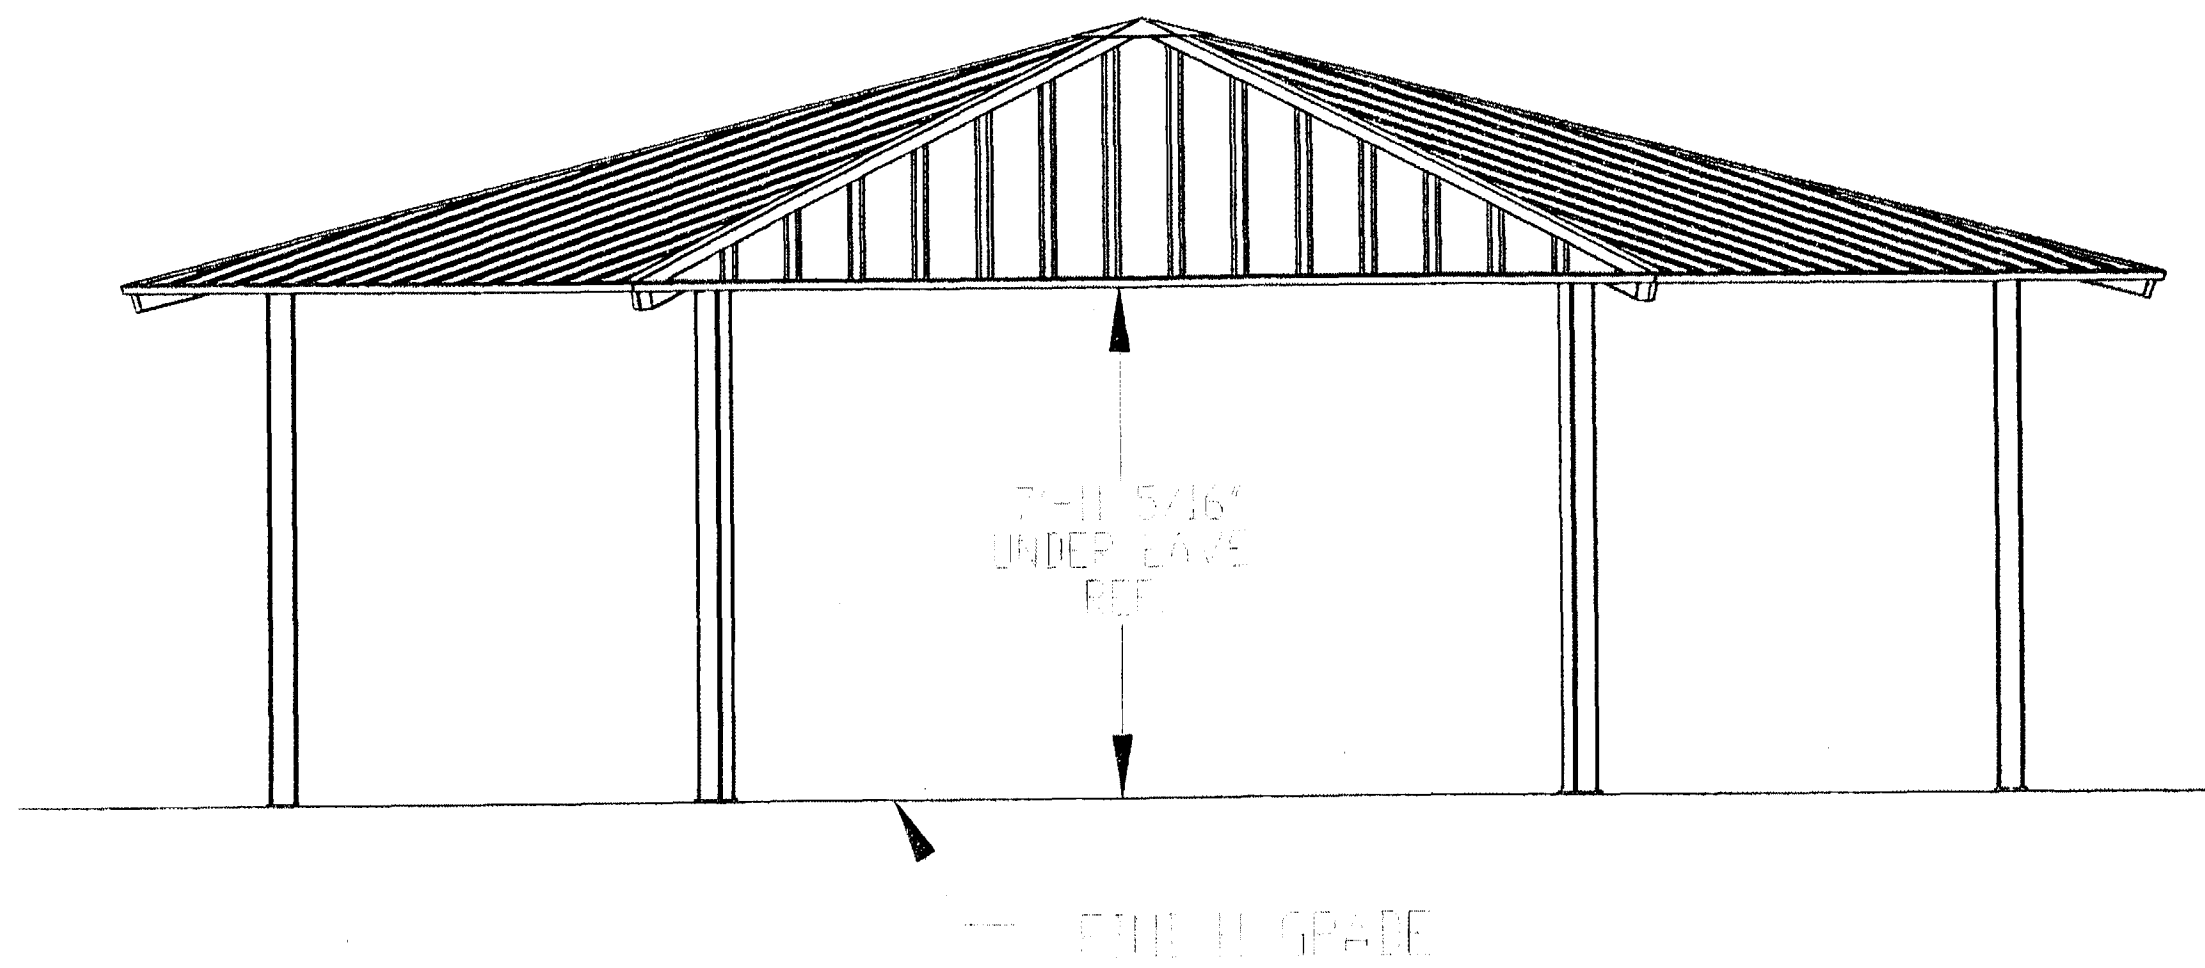


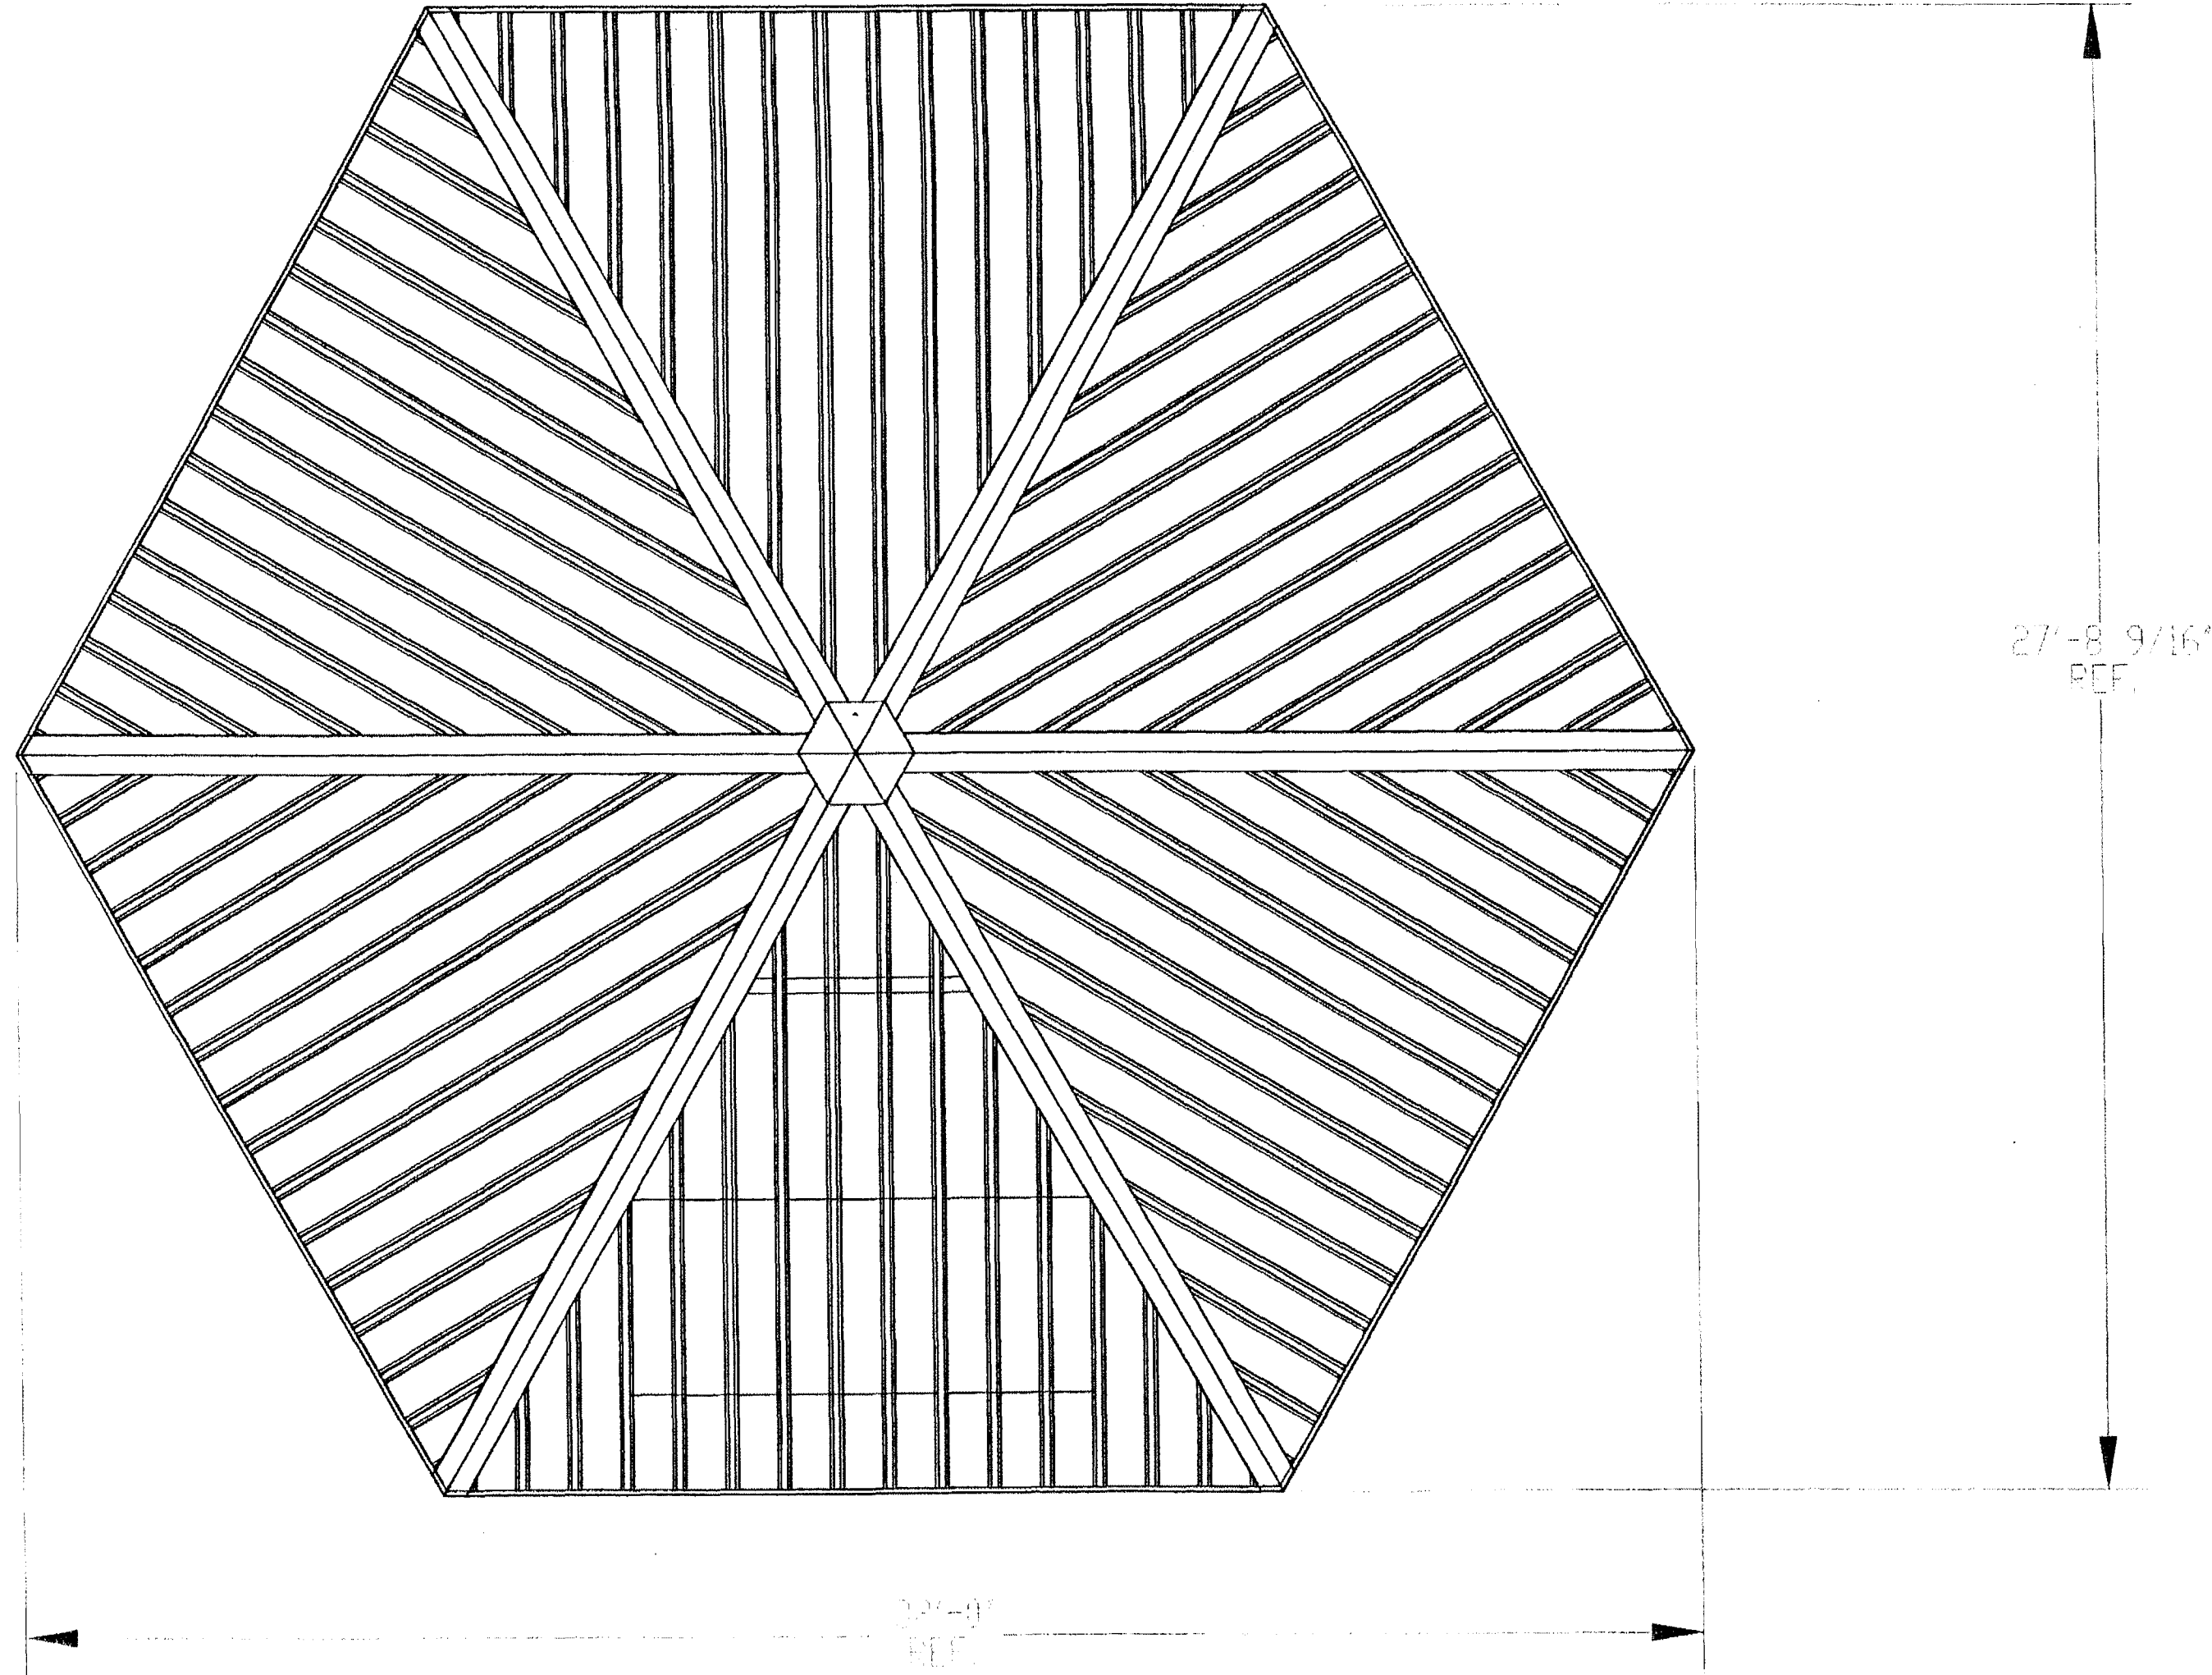

120 217
12/28

THIS SEAL PERTAINS ONLY TO THE MATERIALS SUPPLIED BY POLYGON.
THIS SEAL DOES NOT SERVE AS - OR REPRESENT - THE PROJECT
ENGINEER OF RECORD AND SHALL NOT BE CONSTRUED AS SUCH.

poligon PARK & ARCHITECTURE 800-354-7721 WWW.POLYGON.COM by PORTER CORP PORTERCORP 4240 N. 136th AVE HOLLAND, MI 49424			
PROJECT: SANDHILL OVEN PARK & TRAILHEAD PROJECT LOCATION: HENDERSON, NV 89074 DRAWING: ARCHITECTURAL ELEVATIONS	CREATION DATE: 5/27/2009 JOB NO: 46543	DRAWN BY: jerdre REV LEVEL: A	PRINT DATE: 10/9/2009 SCALE: 1:76
CAD MODEL: HXE-32-MR-B2-46543			
SHEET PR.17			