

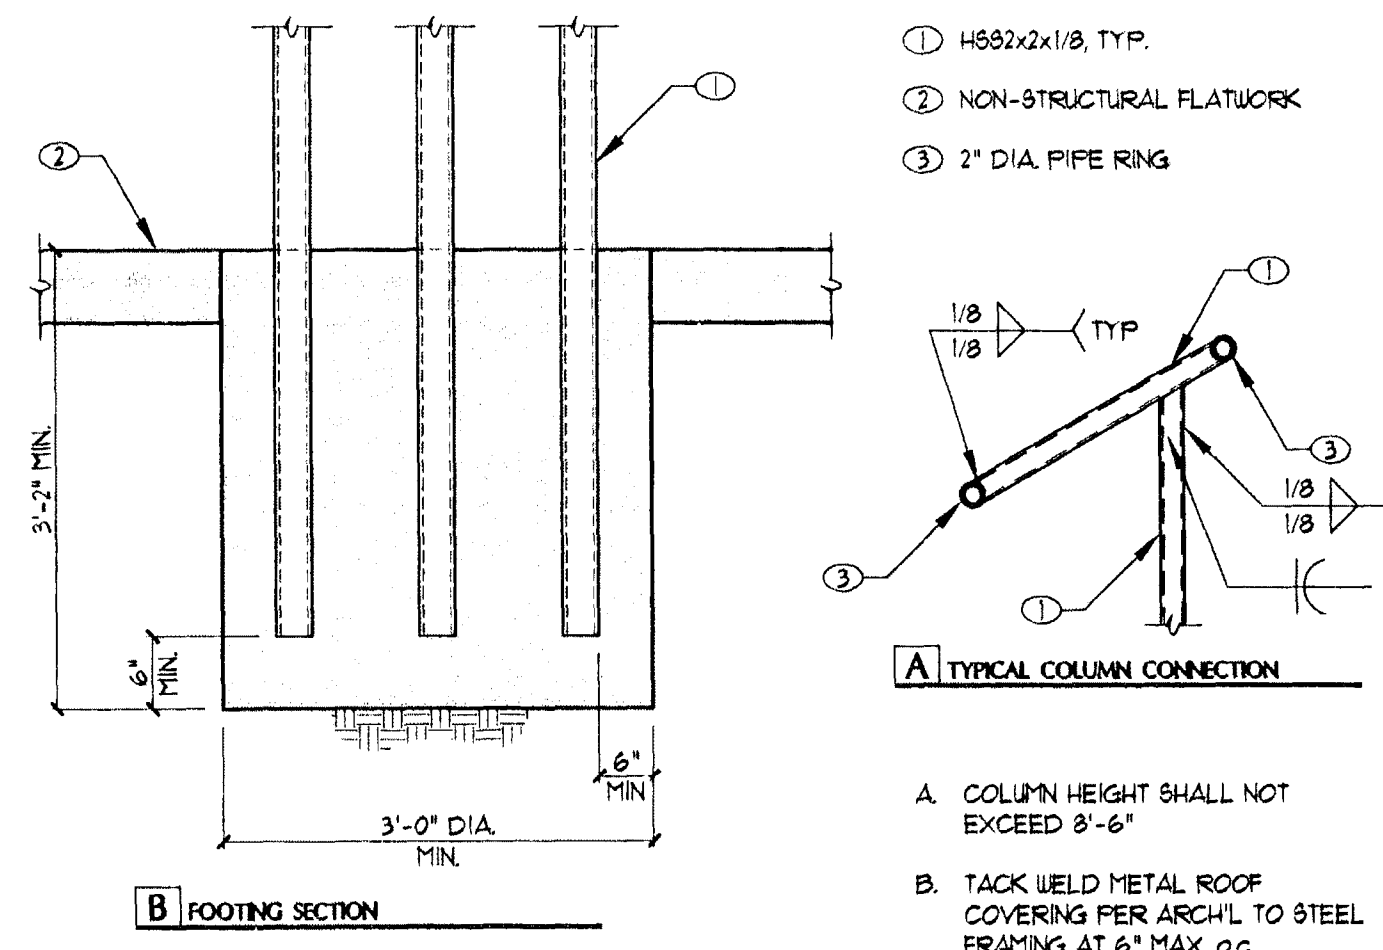



107 FOOTING AT BASKETBALL STANDARD
107-090403 NO SCALE

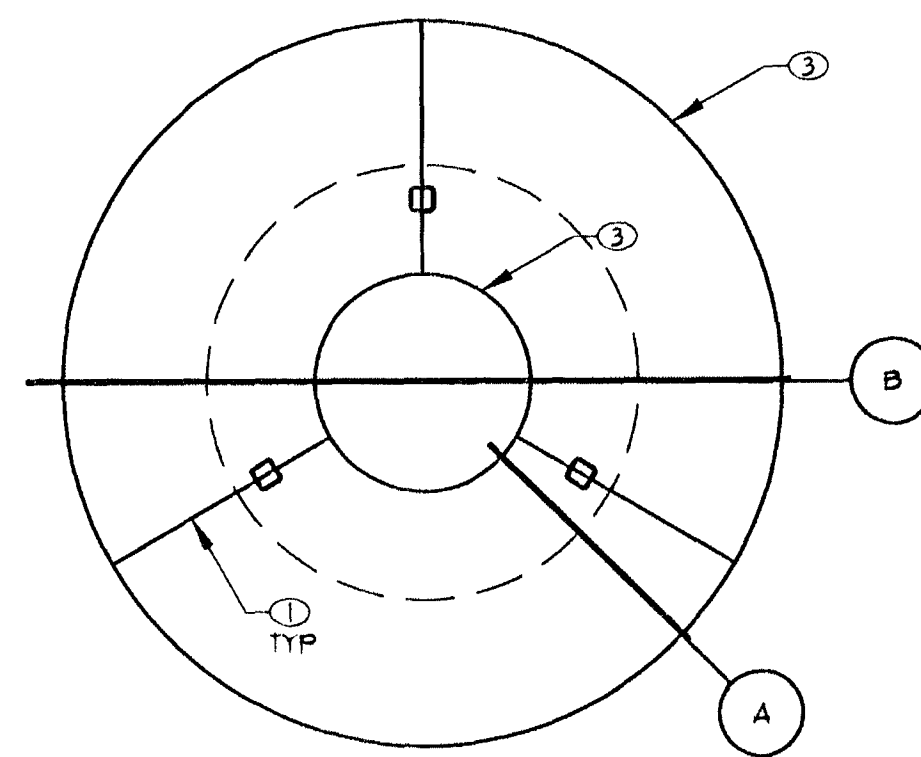


108 ENTRY KIOSK FRAMING PLAN
108-090403 NO SCALE

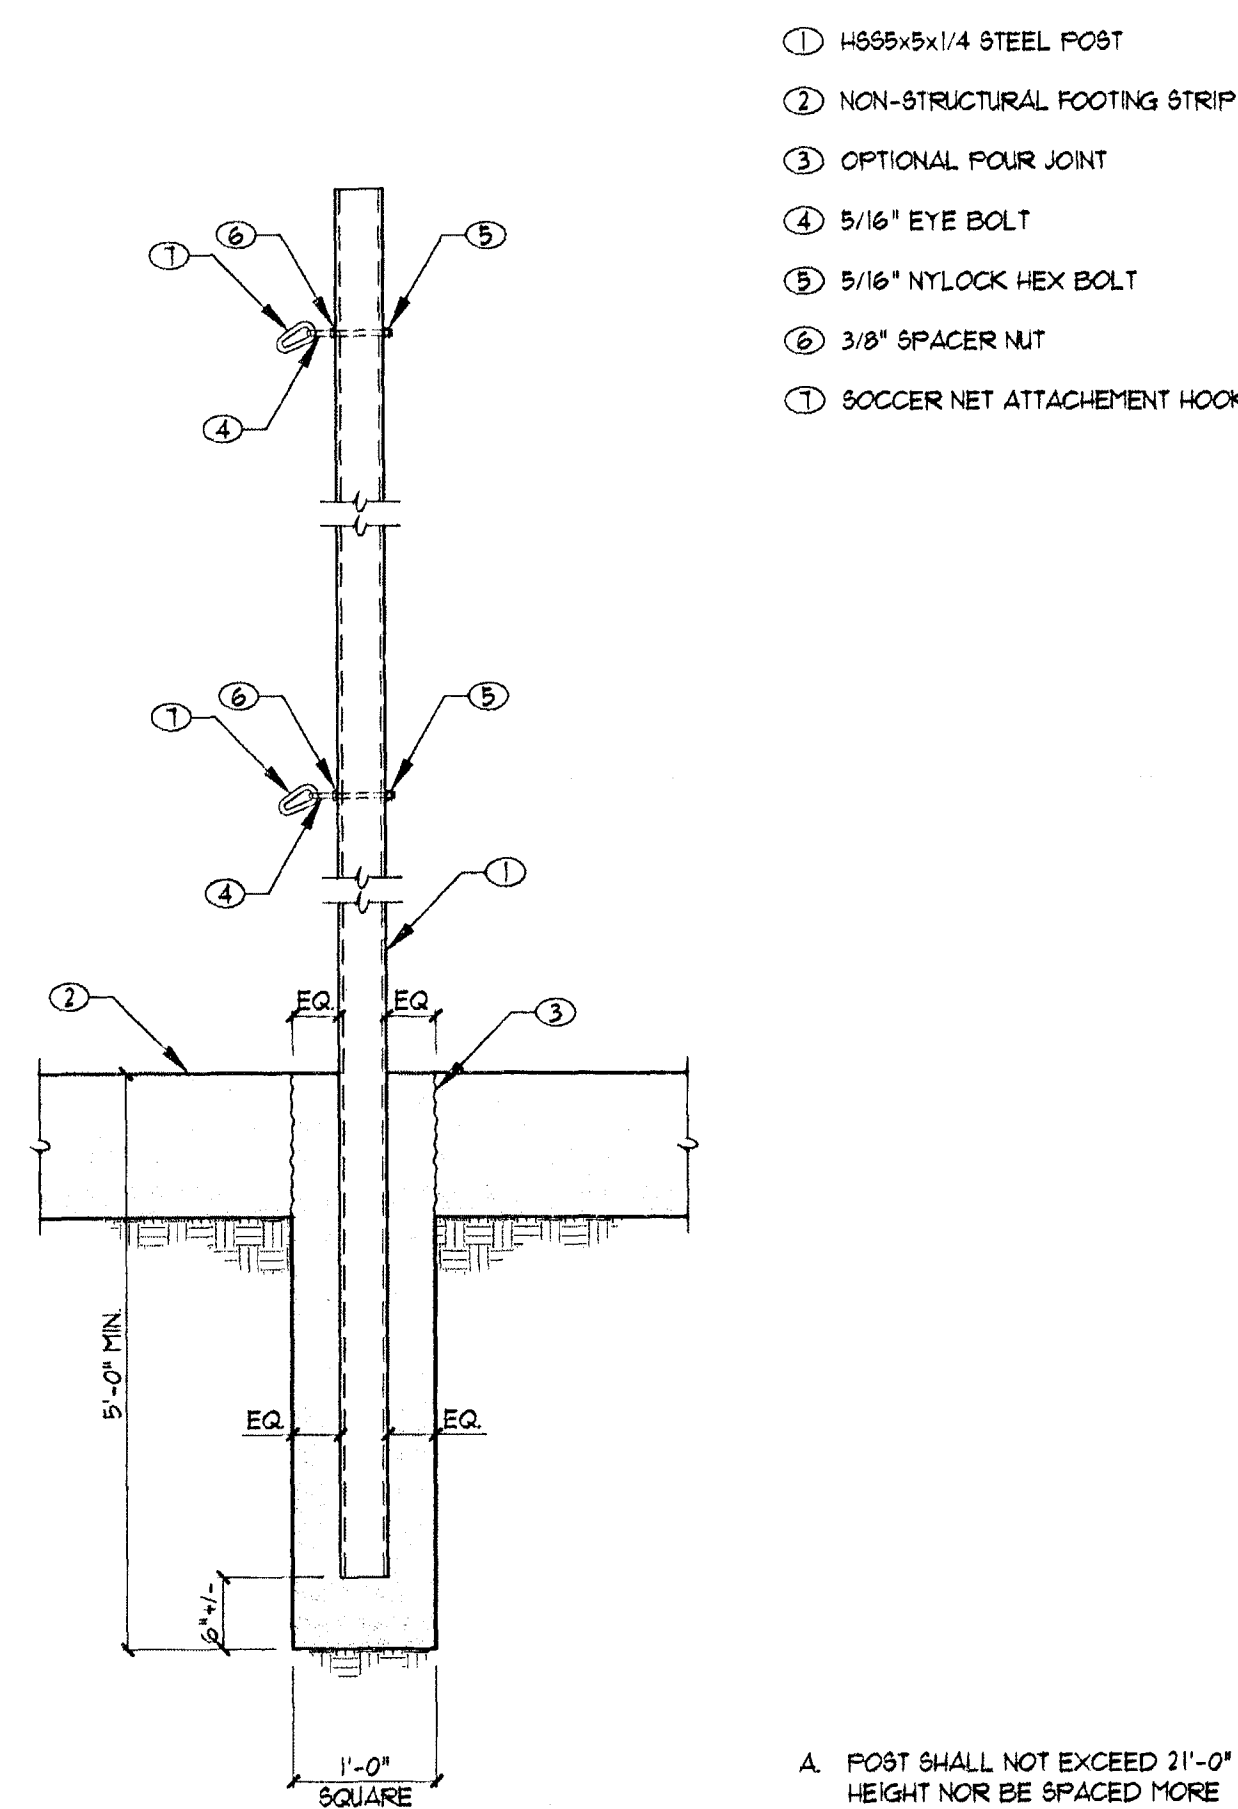

109 SOCCER NET POST FOOTING
109-090403 NO SCALE

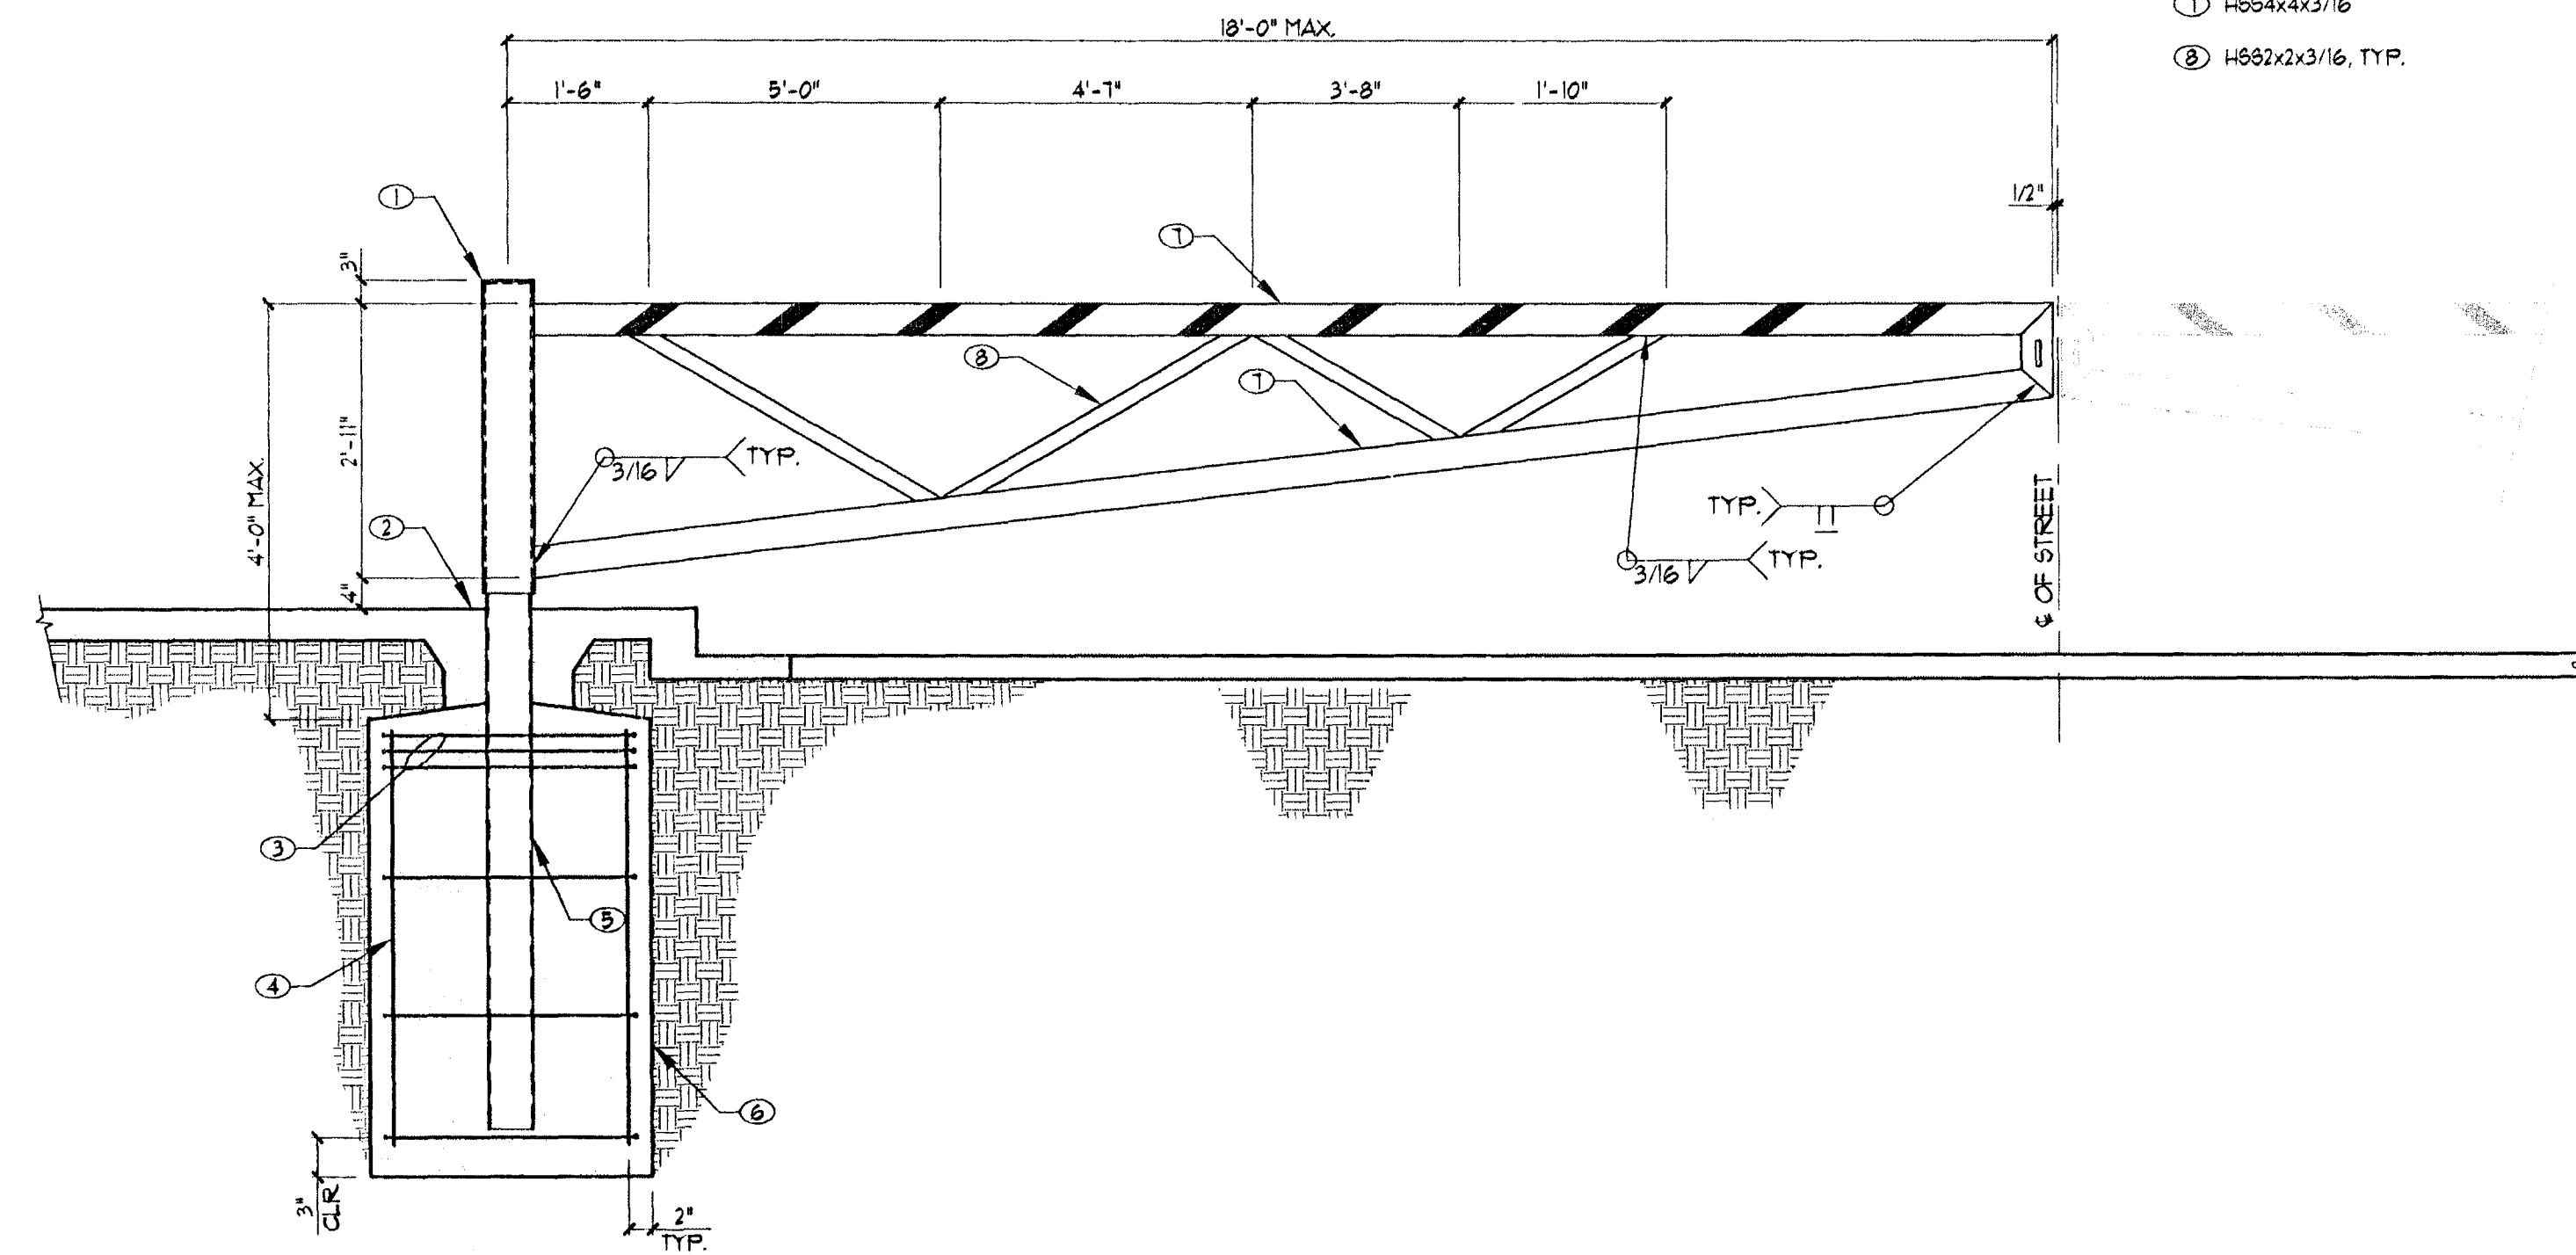

105 VEHICULAR GATE ELEV. CLOSED POSITION
105-090403 NO SCALE

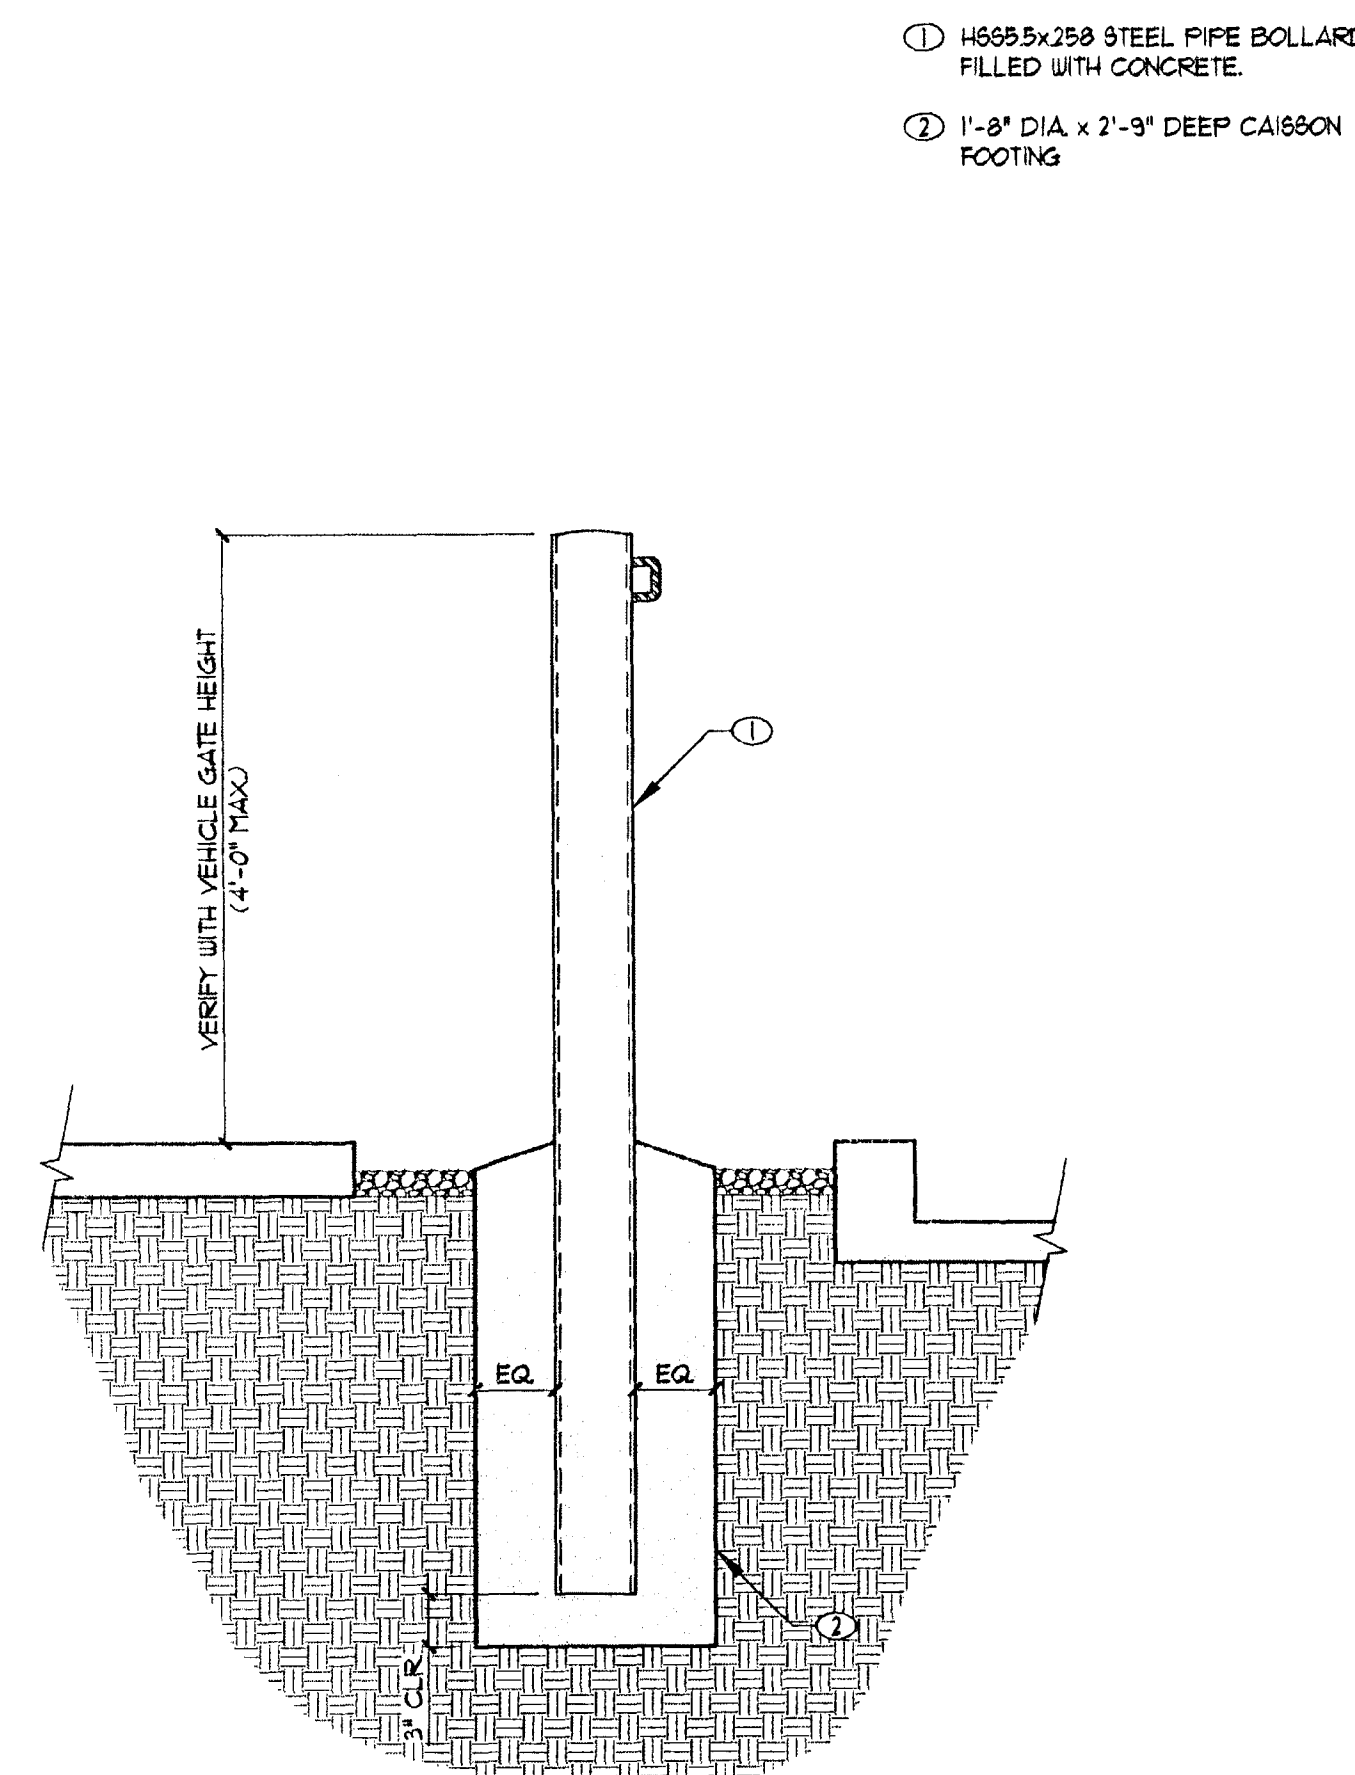


106 VEHICULAR GATE ELEV. STEEL PIPE BOLLARD
106-090403 NO SCALE



Cardno WRG
LAS VEGAS
16849 EFFERS ST., HENDERSON, NV 89052
TEL: (702) 880-8800 FAX: (702) 880-8805
WWW.CARDNOWRG.COM
PLANNERS - ENGINEERS - LANDSCAPE ARCHITECTS - SURVEYORS

SANDHILL OWENS PARK & TRAILHEAD
LAS VEGAS, NEVADA
FOUNDATION DETAILS

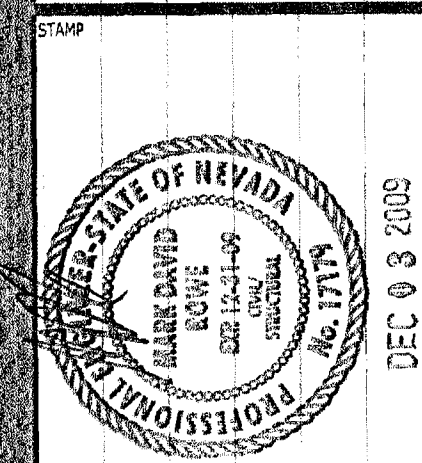

OWNER: CITY OF LAS VEGAS
DEPARTMENT OF PUBLIC WORKS
CAPITAL PROJECT MANAGEMENT SECTION

400 EAST STEWART AVENUE
LAS VEGAS, NEVADA 89101
PHONE: (702) 229-8535
FAX: (702) 384-8846
TDD: (702) 386-9108

| DATE | DESCRIPTION |
|------------|----------------|
| 10-15-2009 | 100% SUBMITTAL |



7425 PEAK DRIVE LAS VEGAS, NEVADA 89128
P 702.833.7000 F 702.833.7001 800.733.7811
WWW.WRIGHTENGINEERS.COM
LAS VEGAS - IRVINE - PHOENIX - SALT LAKE

S2.2