



PROJECT	DATE
NO. 1	1957
BY	
CHECKED	
APPROVED	
DATE	

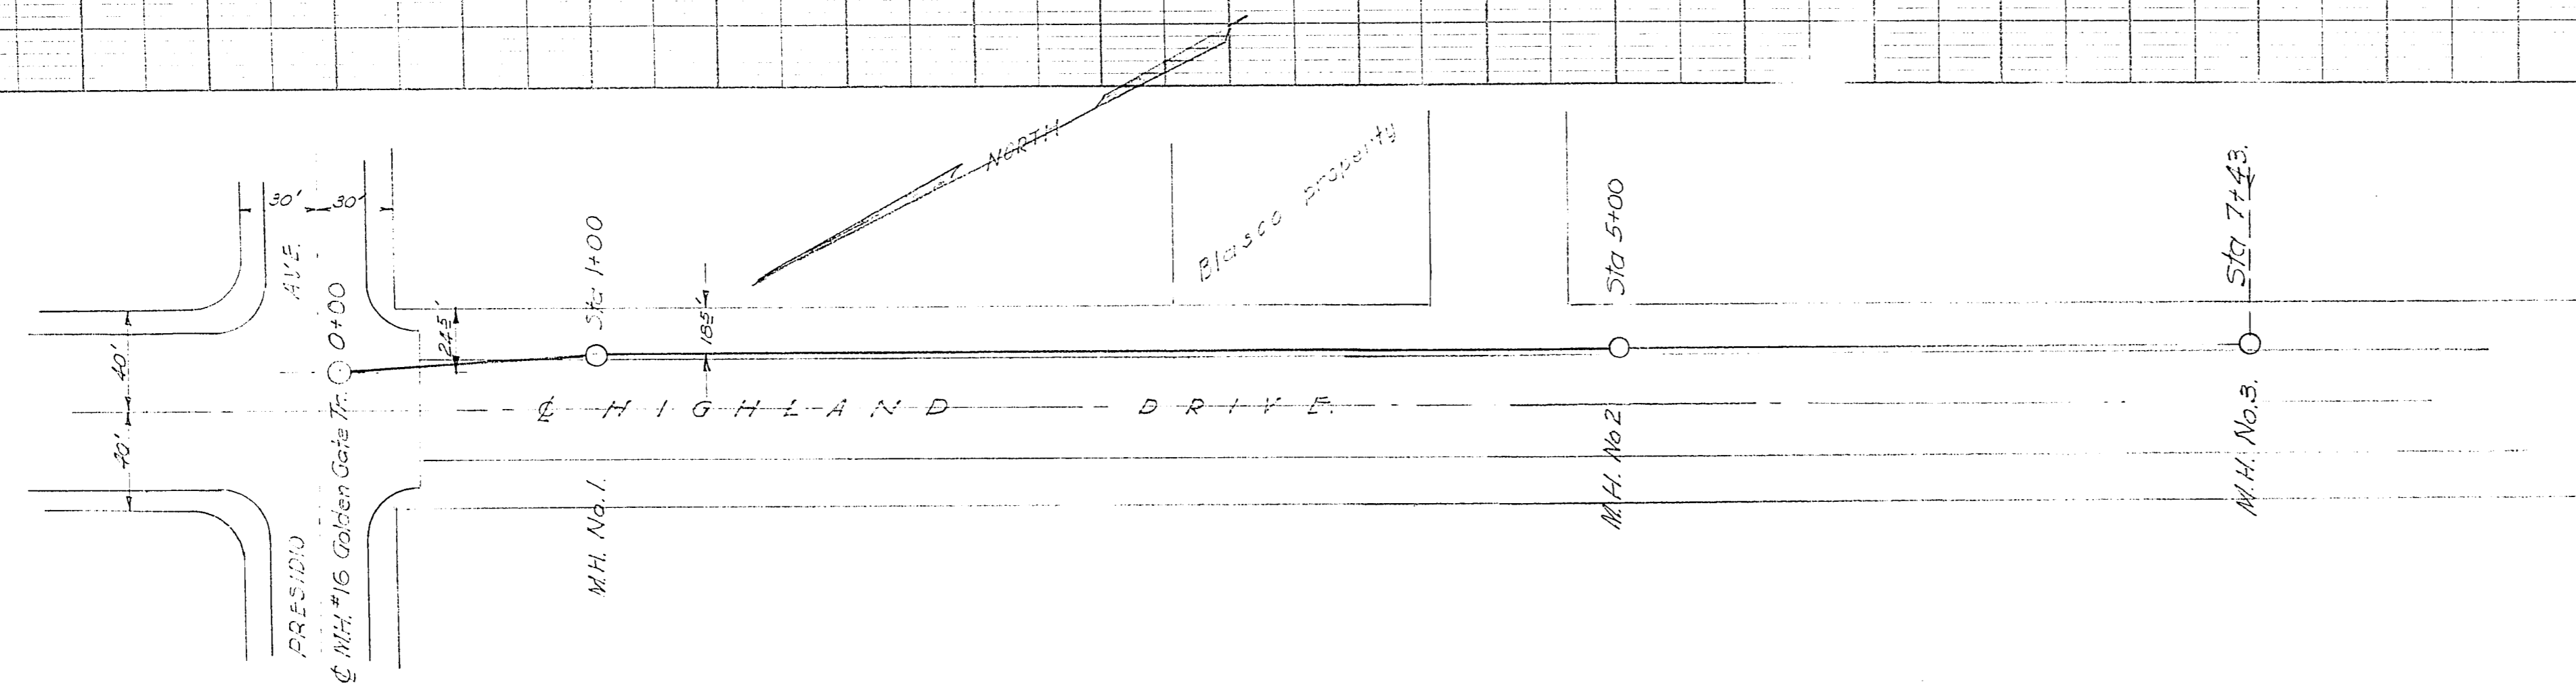

PROJECT	DATE
NO. 1	1957
BY	
CHECKED	
APPROVED	
DATE	

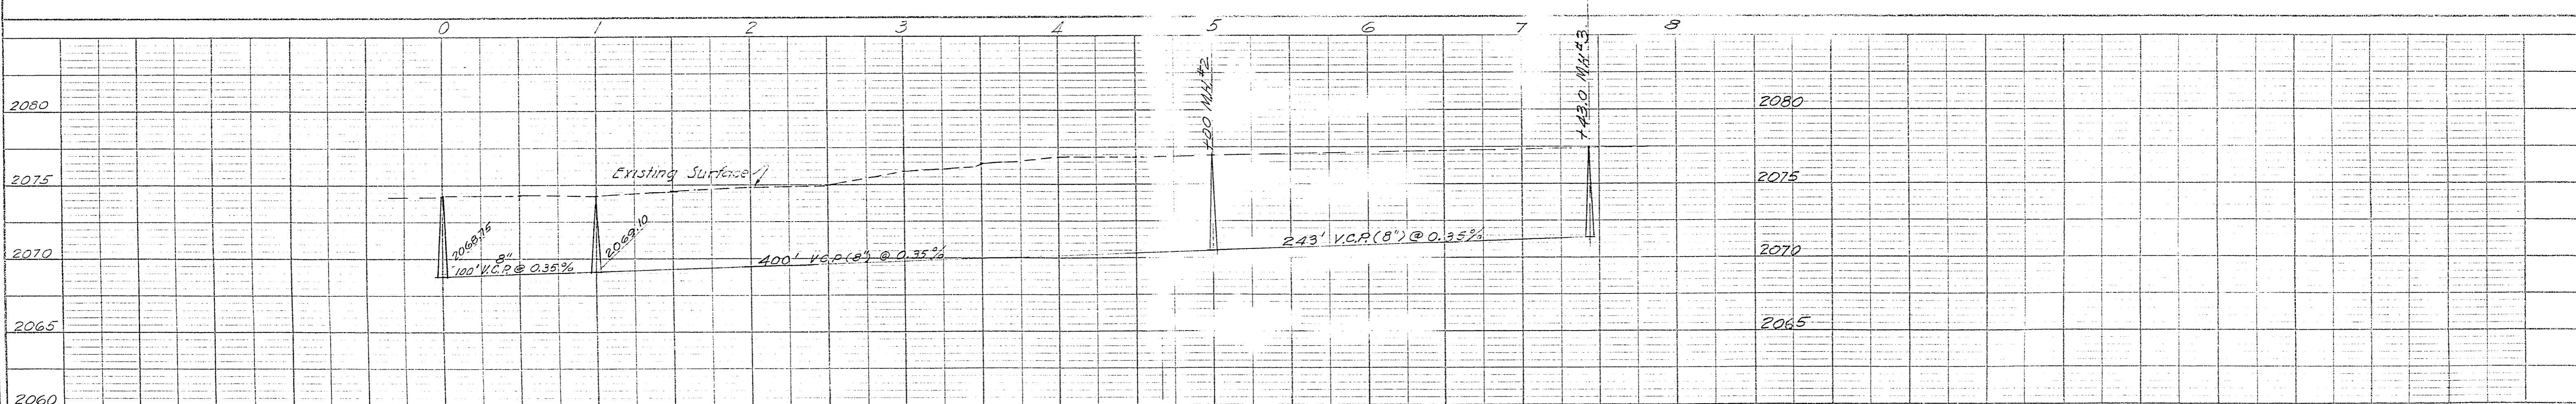

APPROVED BY *H. Bradford*
 ENG. DEPT.
 APPROVED BY _____
 SUPT. DEPT. OF SANITATION

CITY OF LAS VEGAS NEVADA	
ENGINEERING DEPT.	
HIGHLAND SOUTH OF PRESIDIO	
SANITARY SEWER	
DESIGNED BY	J.E. STRINGER
DRAWN BY	
CHECKED BY	
APPROVED	
CITY ENGR.	
DATE	
SCALE	1" = 50' H 1" = 5' V
FIELD BOOK NO.	
WORK ORDER NO.	
DRAWING NO.	337-V264

15-1-56