
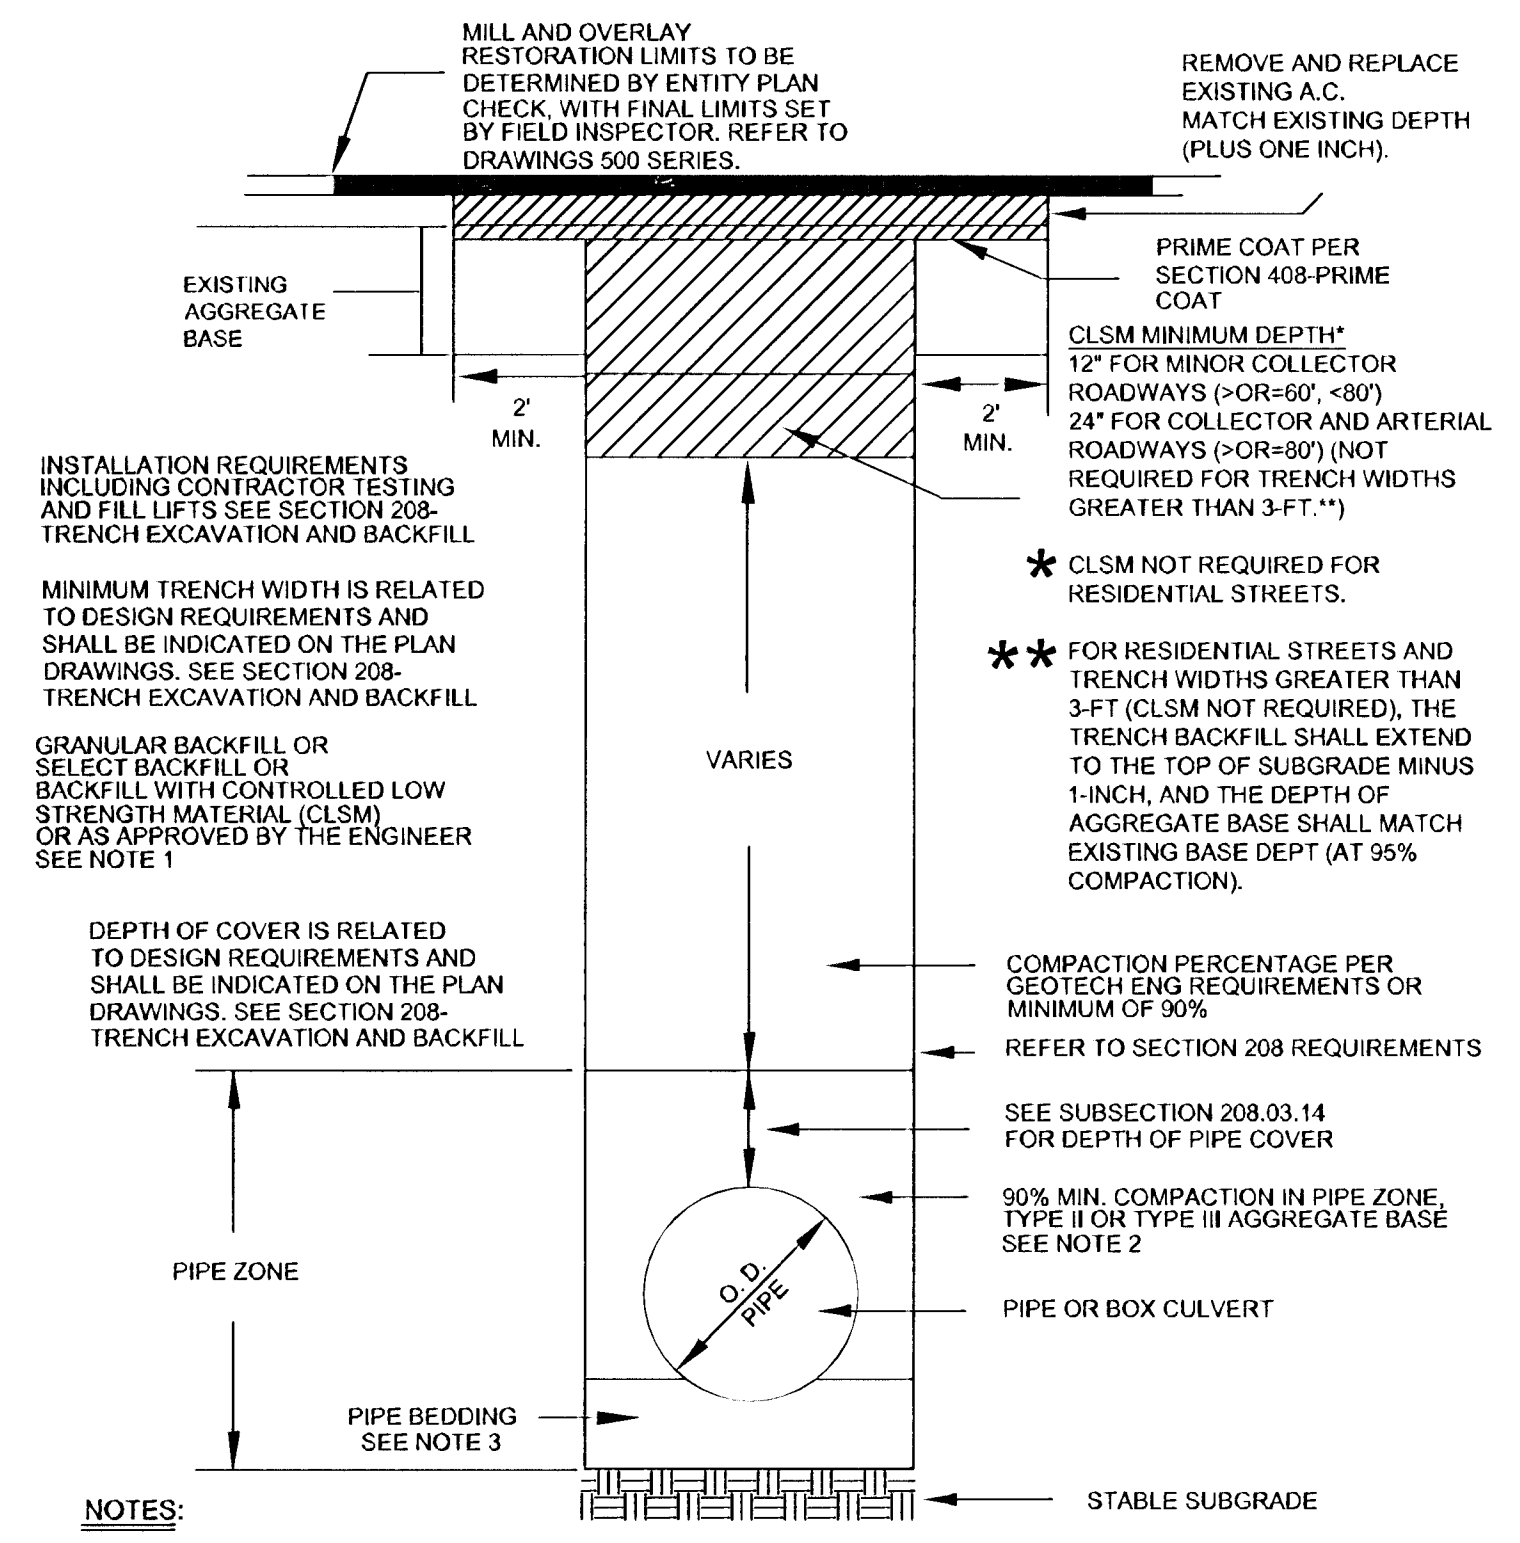


0 1" = 40'


Call before you Dig
Avoid cutting underground utility lines. It's costly.

Call 811

OR
1-800-227-2600
AND
CLARK COUNTY TRAFFIC OPERATIONS
1-702-455-7544

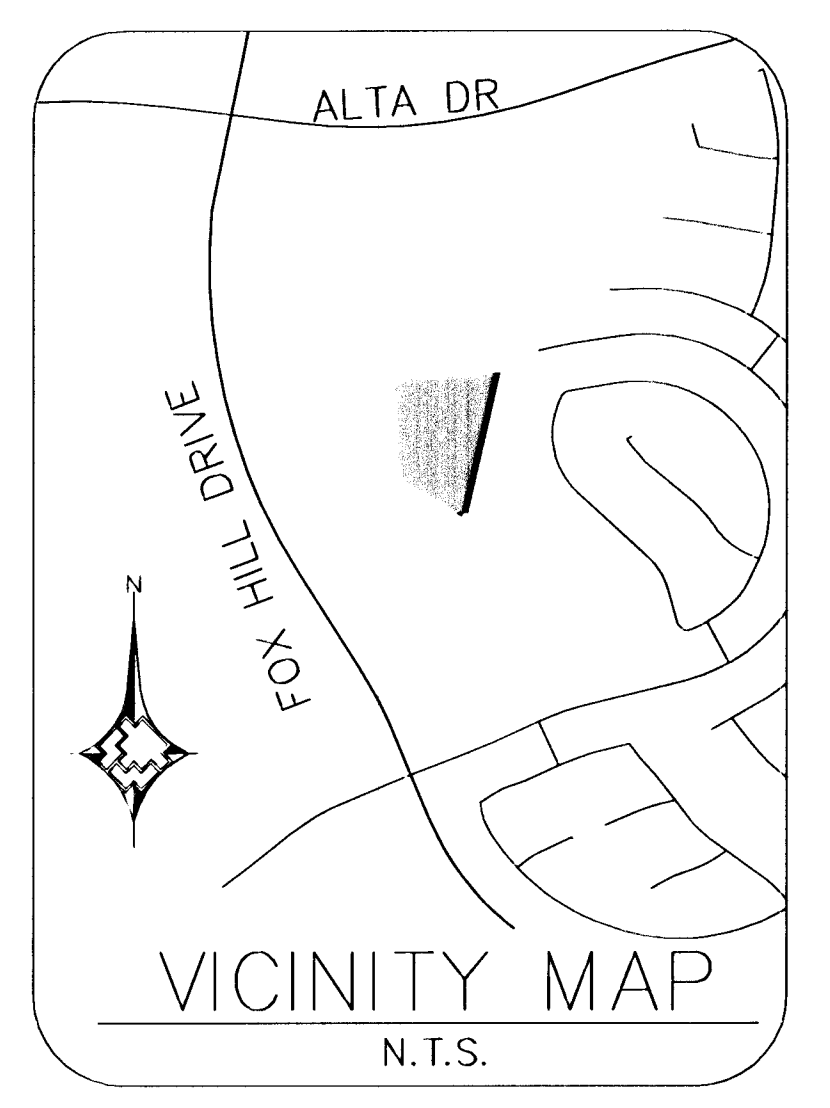

- NO STONES OR LUMPS GREATER THAN 3" PERMITTED IN TRENCH 2' OR LESS IN WIDTH.
- TRENCH WIDTH, BEDDING, SUBGRADE AND PIPE ZONE REQUIREMENTS FOR UTILITY INSTALLATIONS SHALL CONFORM TO THE RESPECTIVE ENTITY REQUIREMENTS.
- CRUSHED ROCK MAY BE USED FOR PIPE BEDDING ONLY IF MATERIAL USE HAS BEEN SPECIFICALLY APPROVED BY THE GOVERNING AGENCY. SEE STANDARD DRAWING NO. 505 FOR PIPE BEDDING METHODS.
- LAS VEGAS VALLEY WATER DISTRICT REQUIRES PIPE BEDDING AND BACKFILL WITHIN THE PIPE ZONE TO BE OF THE SAME MATERIAL.

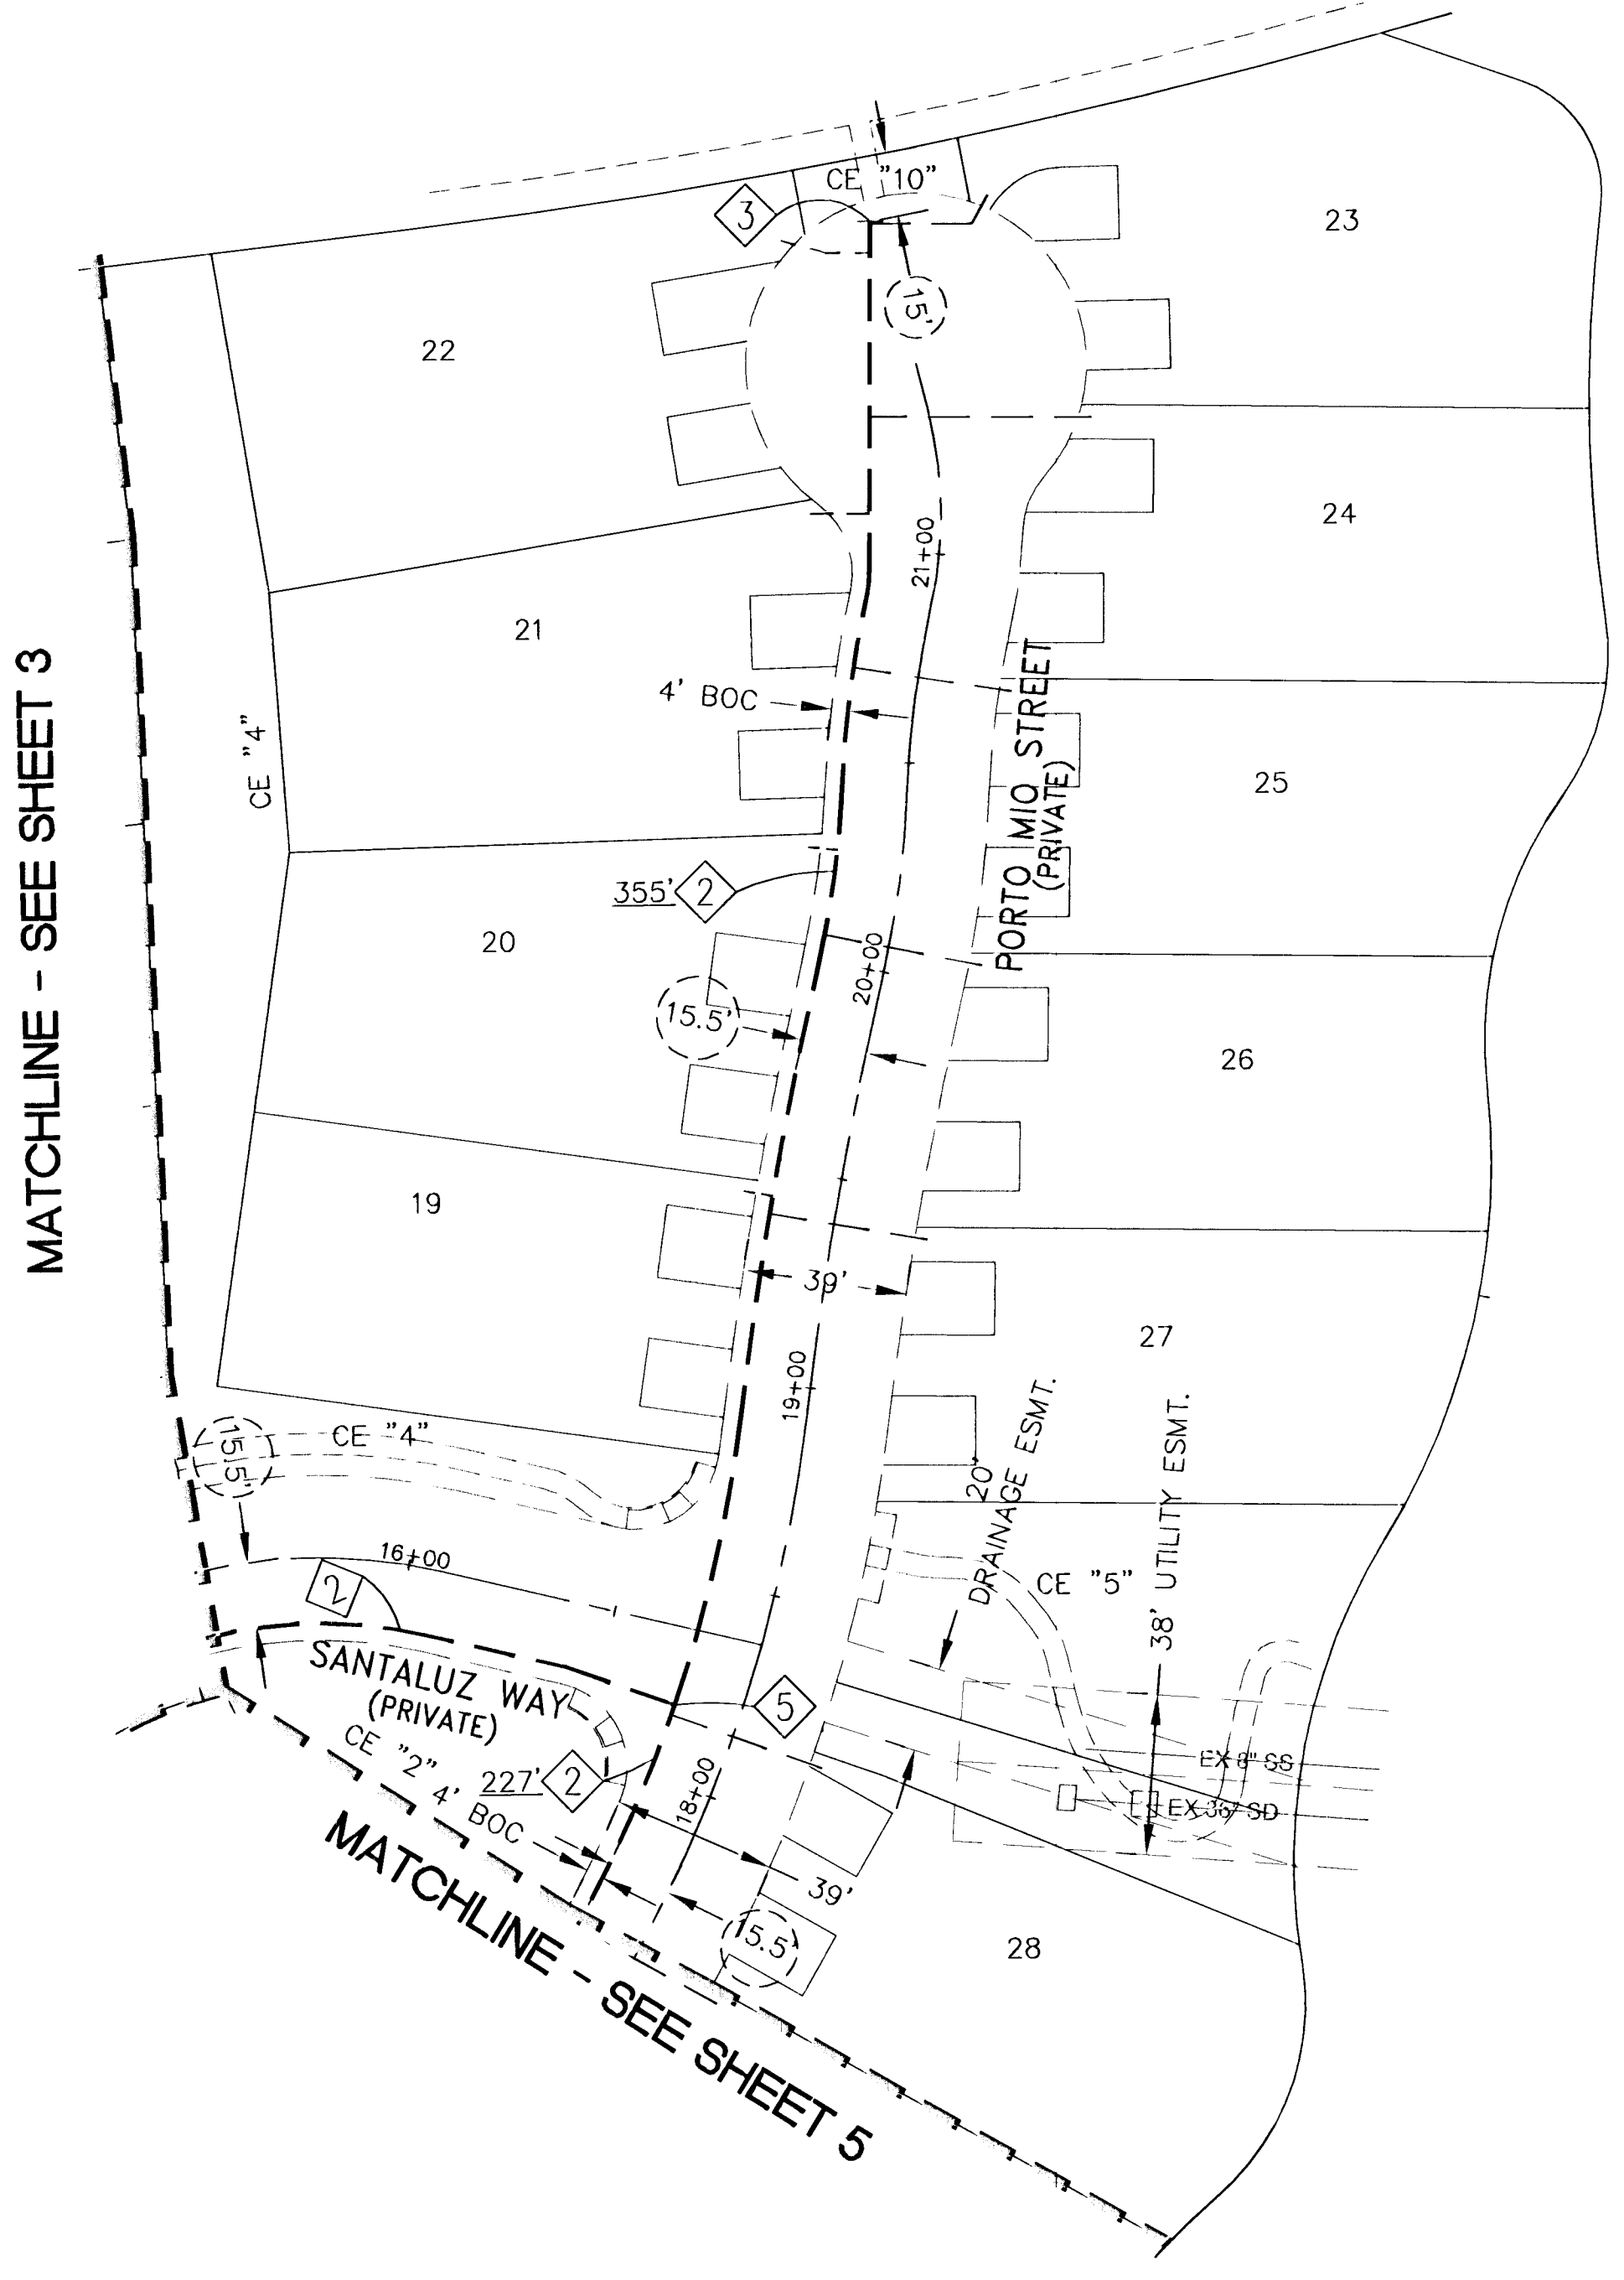

LEGEND:

- EXISTING GAS LINE
- GAS LINE TO BE ABANDONED
- EXISTING GAS SERVICE
- PROPOSED MAIN GAS LINE (NEW)
- PROPOSED SERVICE LATERAL (NEW)
- PROPOSED SERVICE LINE (NEW)
- RIGHT OF WAY LINE
- STREET CENTERLINE
- PROPERTY LINE
- BACK OF CURB
- MATCHLINE
- EASEMENT
- SAWCUT
- EXISTING ANODELESS RISER
- EXISTING ANODE RISER
- EXISTING GAS LIGHT
- EXISTING GAS VALVE

- PROPOSED FACILITIES:
- 2 PROP. 2" PE MAIN
 - 3 PROP. 2" PE CAP (140-3060)
 - 5 PROP. 2" TEE FULL FLOW (140-3074)

RTC STD DWG 503

1709
SOUTHWEST GAS CORPORATION

NO.	DESCRIPTION	BY	DATE	APPVD

TAX CODES UNIT UNIT INSTL. RETIRED INSTL. RETIRED
PROPERTY UNITS PROPOSED COMPLETED

SEE SHEET 2

AS-BUILT DRAWING-PRESSURE TEST DATA

PIPE DIA.	PIPE LENGTH	PIPE TYPE	MIN. DURATION	TEST MEDIUM	TEST METHOD	TEST PRES. (PSI)	TIME	DATE	PERFORMED BY

SEE SHEET 2

VISUAL INSPECTION CERTIFICATION

I HAVE VISUALLY INSPECTED ALL HEATED FUSIONS, SOLVENT CEMENT, MECHANICAL JOINTS, AND WELDS THAT HAVE PERFORMED

INSPECTOR NAME DATE

FOREMAN NAME DATE

REVEALED BY SEE SHEET 2

PERMIT INFORMATION

CITY OF LAS VEGAS

TAX CODE 02-0200

CONSTRUCTION

ISOLATION AREA 323

W.R. NO. 1674997

LOCATION T20S R59E SEC 34 M.D.M.

ATLAS #/TITLE # x564y514

ENGINEER/TECH: DAVID FRIEDLANDER

ACCOUNT REP: SUSANA RUIZ

PROJECT CONTACT:

SHEET NO: 38 OF 39

DWN. BY: ZONE ENG

SCALE: 1" = 40'

CHKD. BY:

PHONE: 702-365-2203

PHONE: 702-528-8581

DATE: 02/06/2013

APPVD. BY:

TITLE 14 * 48157 Dwn # 10744984

SANTALUZ AT SUMMERLIN VILLAGE

23A PARCELS ES-1 AND WS-1

SOUTHWEST GAS PLAN (SHEET 4 OF 5)