




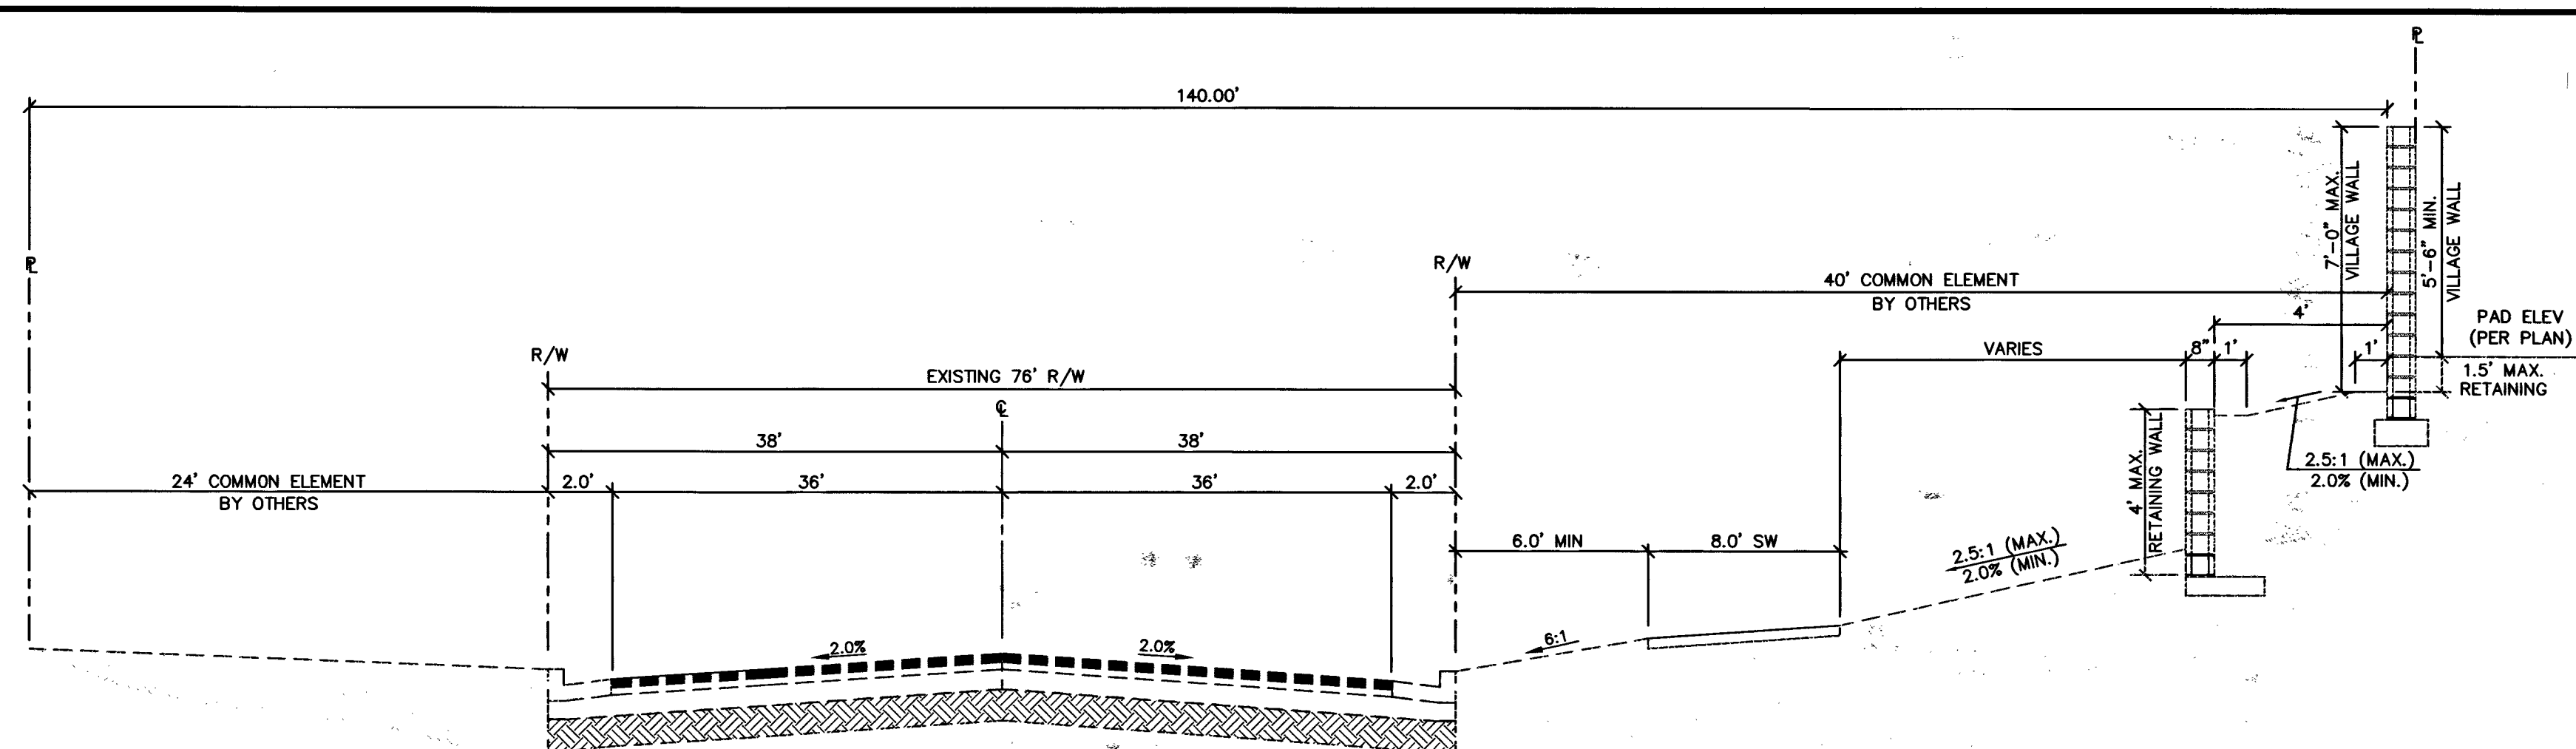


A EXISTING STREET SECTION - 76' DESERT FOOTHILLS DRIVE
SCALE: NTS

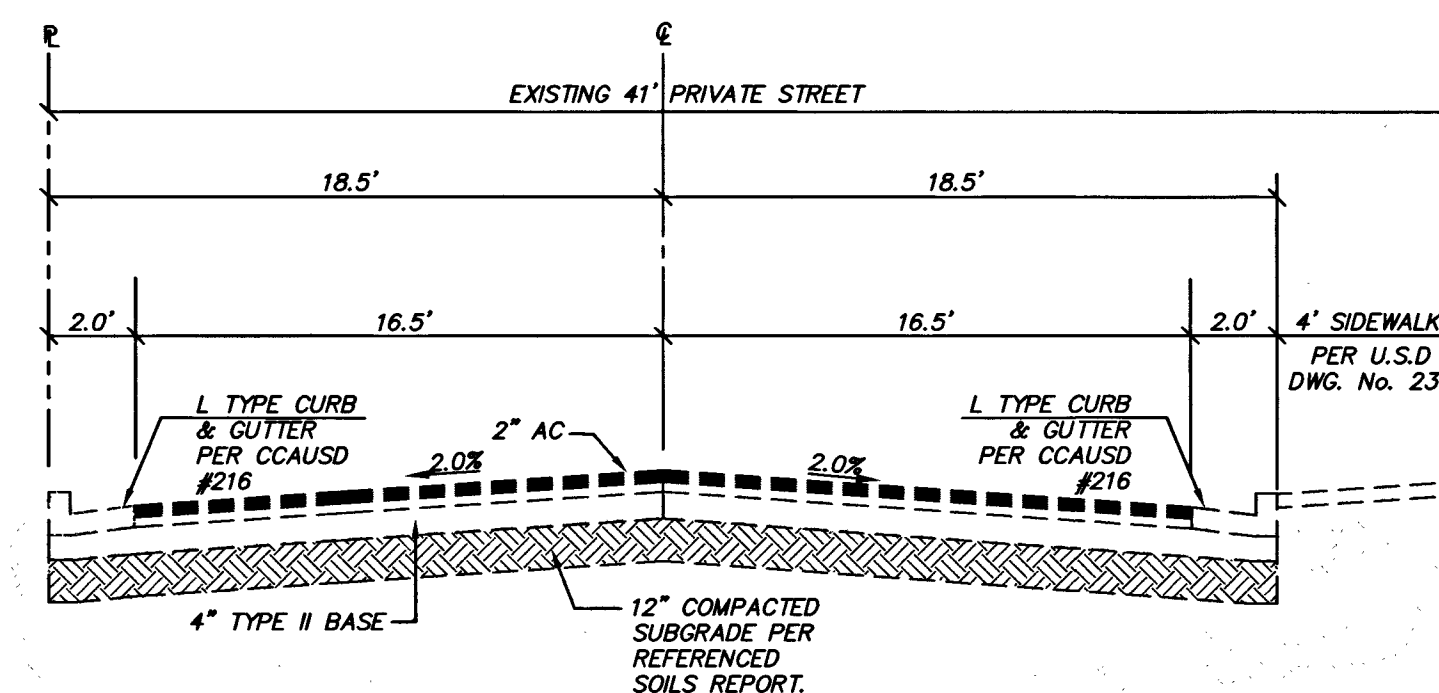


B EXISTING 37' TYPICAL STREET SECTION WITH 4' PEDESTRIAN ACCESS EASEMENT
SCALE: NTS

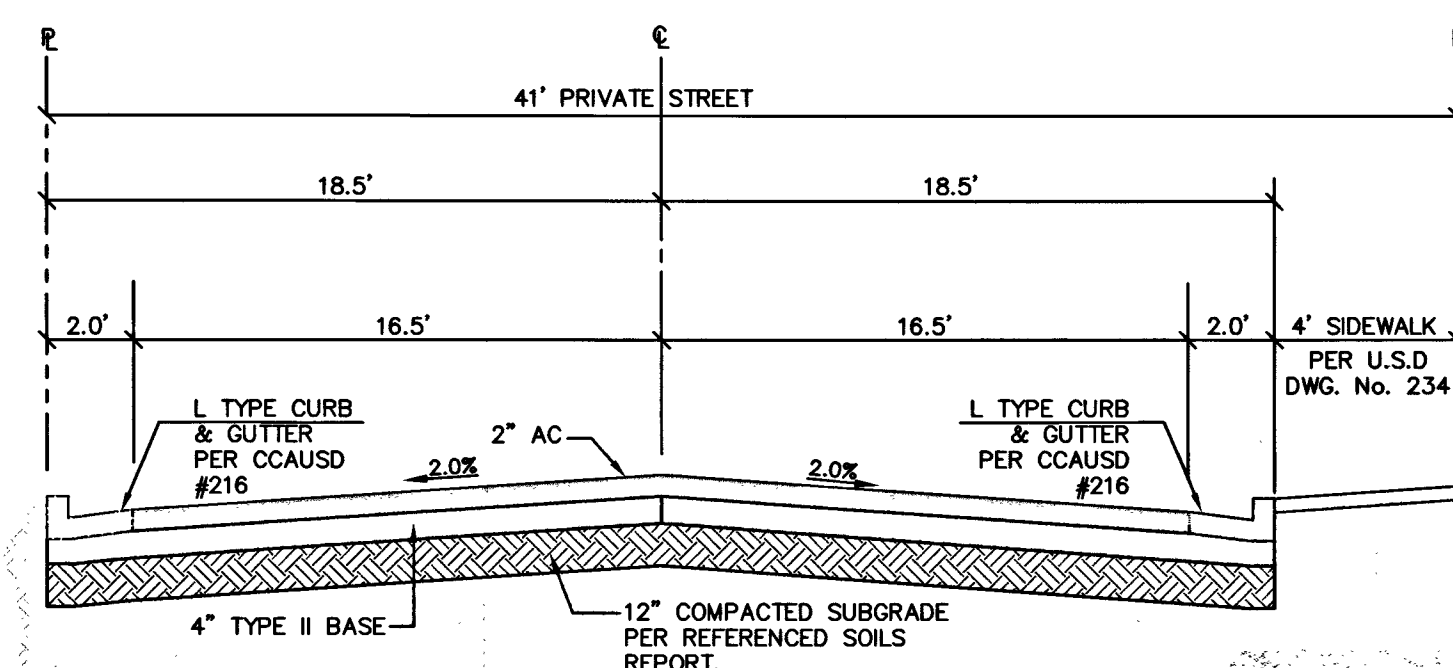


C 37' TYPICAL STREET SECTION WITH 4' PEDESTRIAN ACCESS EASEMENT
SCALE: NTS

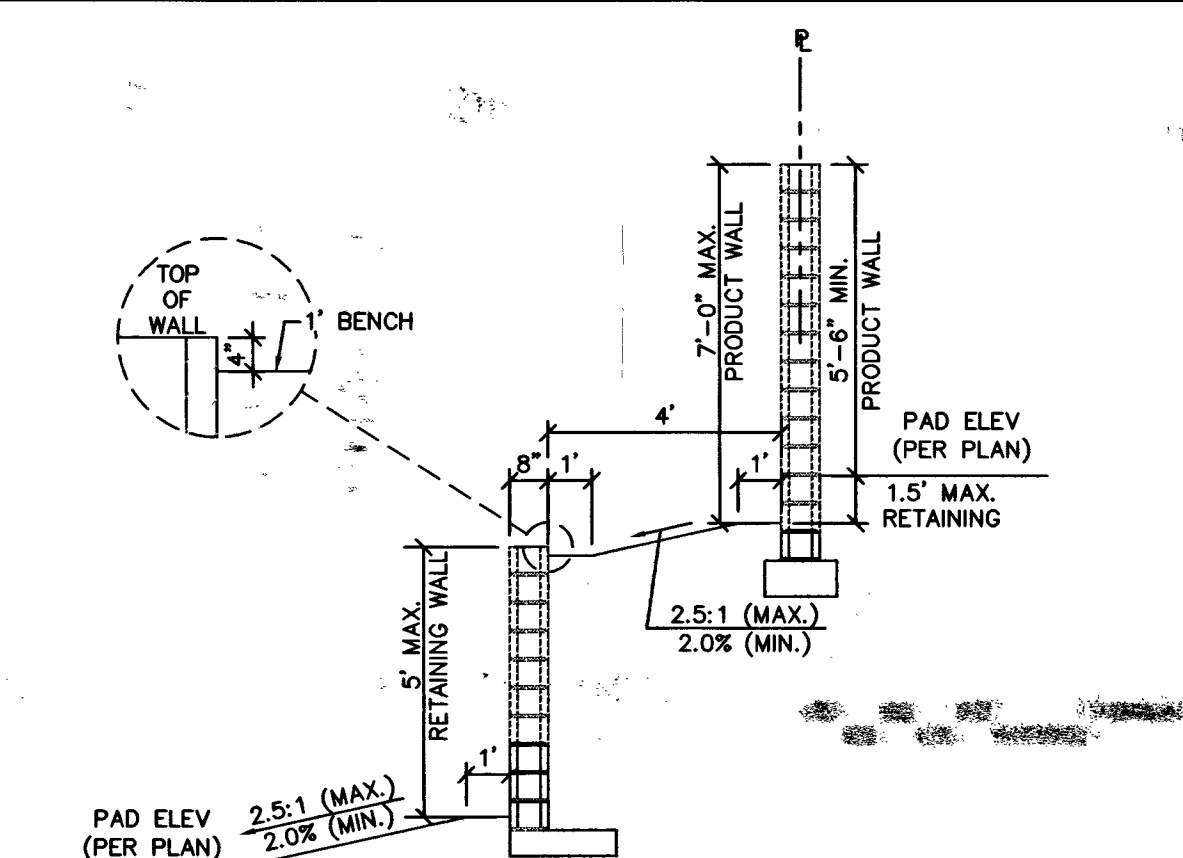


D REAR YARD - 1 TIER RETAINING WALLS
SCALE: NTS

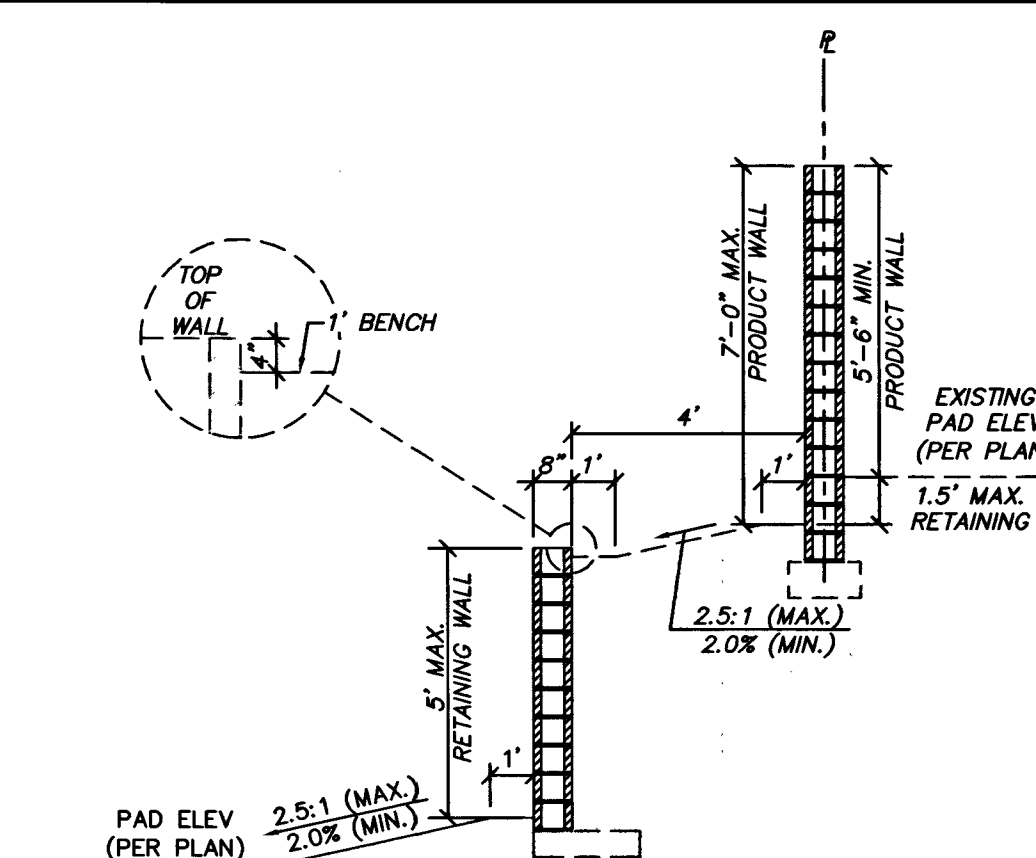


E EXISTING REAR YARD - 1 TIER RETAINING WALLS
SCALE: NTS

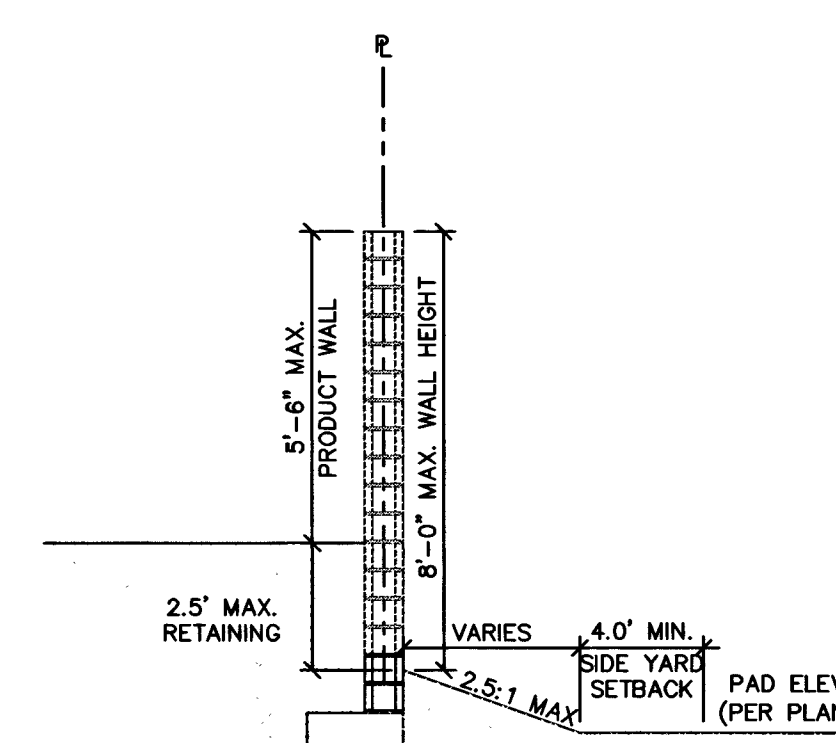


F SIDE YARD RETAINING WALL (WITH SCARP)
SCALE: NTS

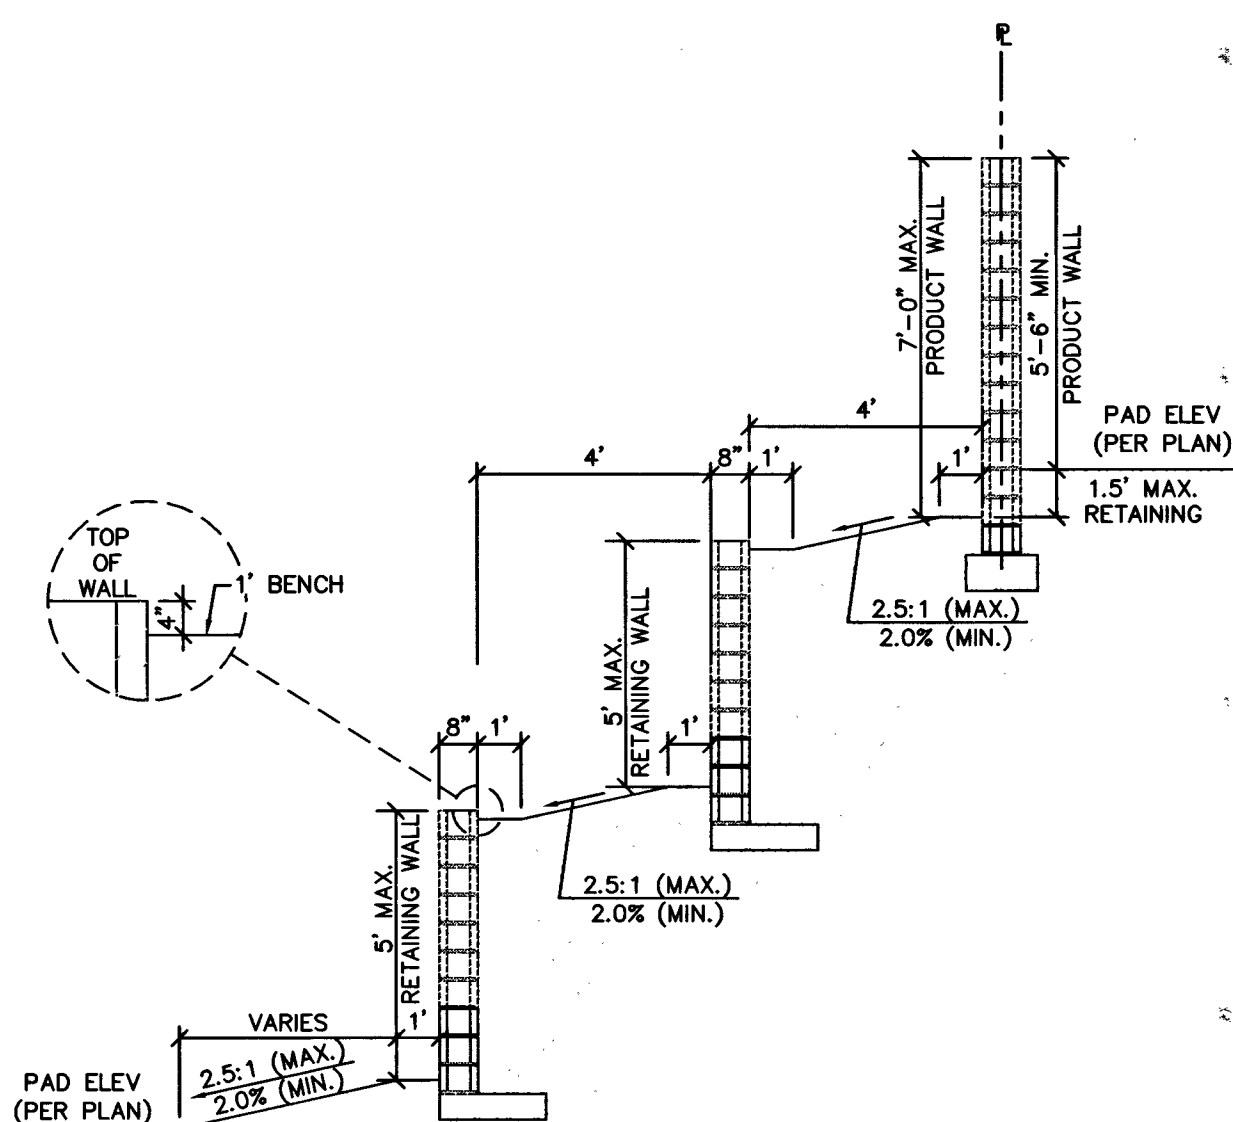


G REAR YARD - 2 TIER RETAINING WALLS
SCALE: NTS

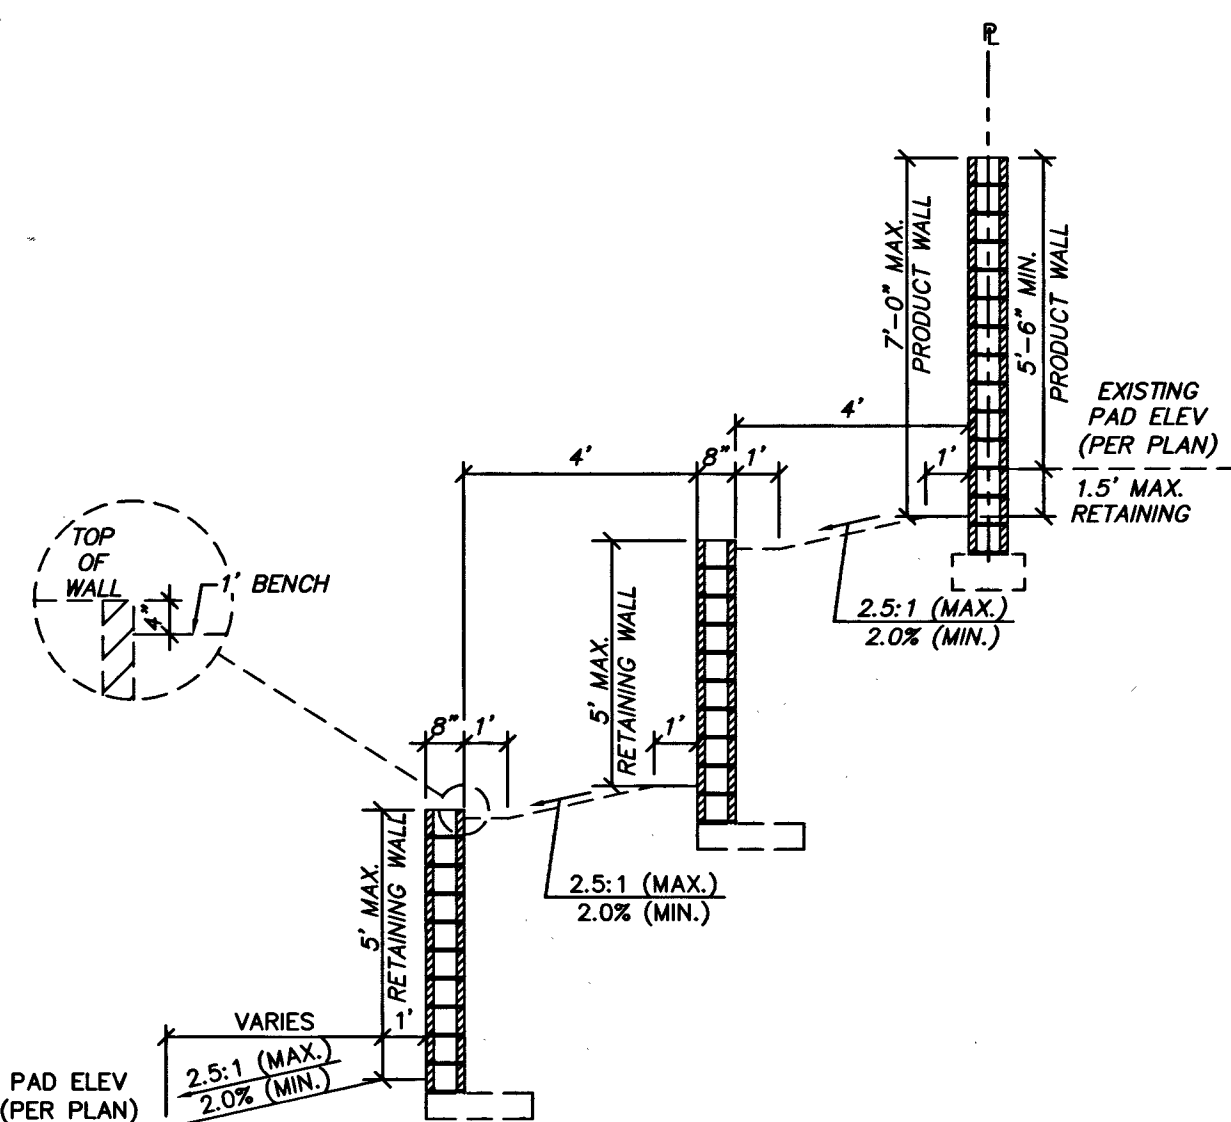


H EXISTING REAR YARD - 2 TIER RETAINING WALLS
SCALE: NTS

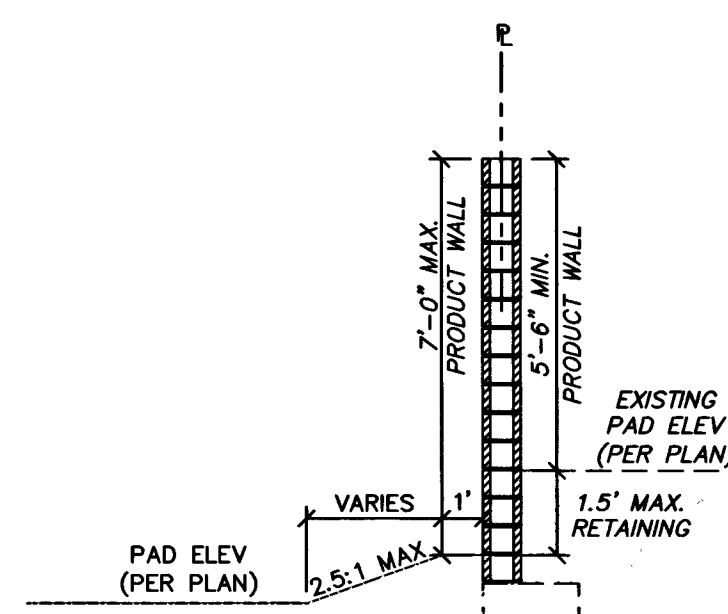

J EXISTING REAR YARD RETAINING WALL (WITH SCARP)
SCALE: NTS

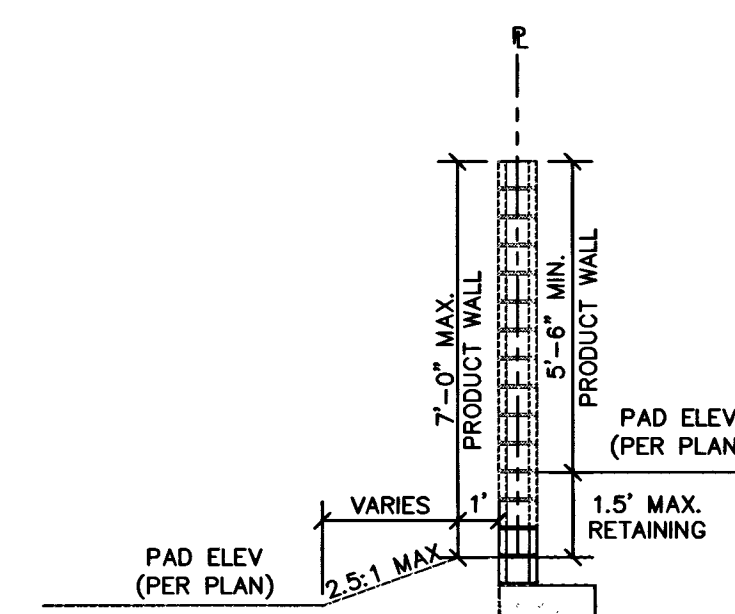

K REAR YARD RETAINING WALL (WITH SCARP)
SCALE: NTS

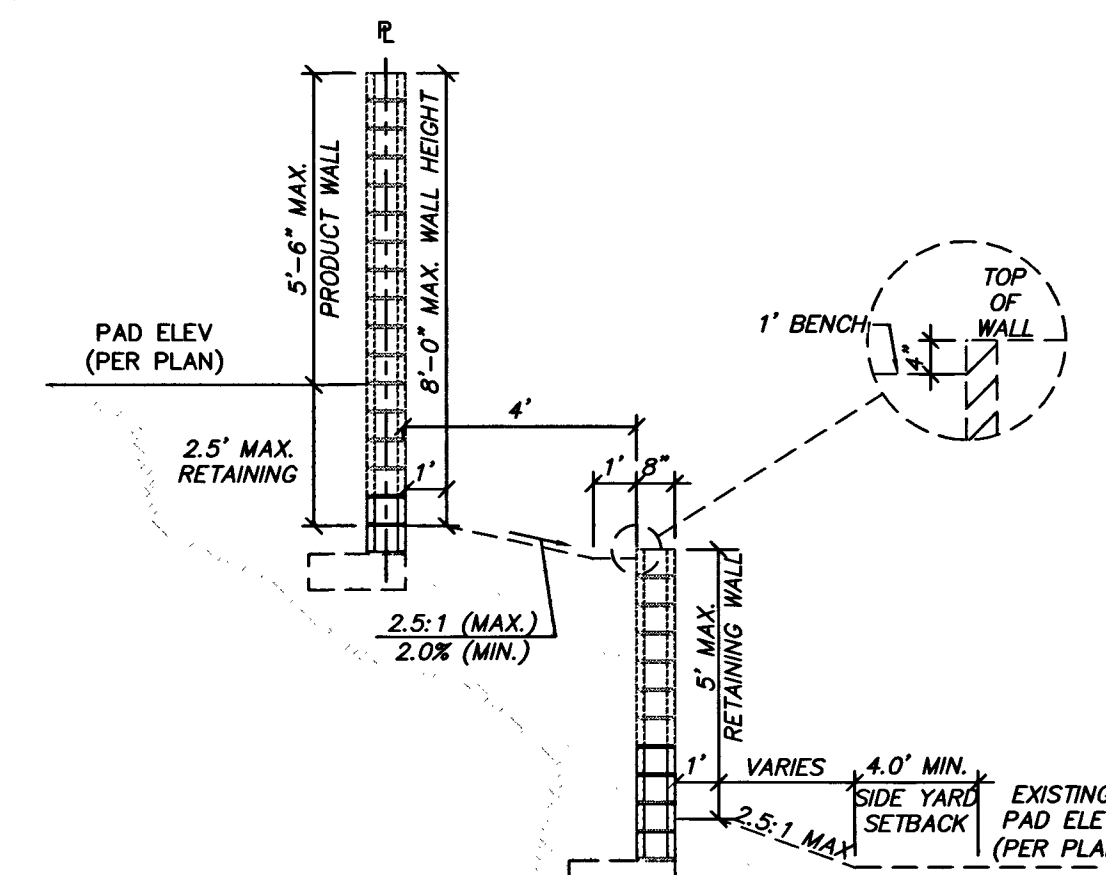

L EXISTING SIDE YARD - 1 TIER RETAINING WALL
SCALE: NTS

APPROVED FOR CONSTRUCTION


Dispari For...
LAS VEGAS VALLEY WATER DISTRICT ENGINEERING SERVICE MANAGER
DATE 6/11/15 PROJECT NO. 123441
LVWD APPROVED FIRE FLOW 1,750 GPM AT 20 P.S.I. RESIDUAL

DISCLAIMER NOTE

UTILITY LOCATIONS SHOWN HEREON ARE APPROXIMATE ONLY. IT SHALL BE THE CONTRACTOR'S RESPONSIBILITY TO DETERMINE THE EXACT HORIZONTAL AND VERTICAL LOCATION OF ALL EXISTING UNDERGROUND AND OVERHEAD UTILITIES PRIOR TO COMMENCING CONSTRUCTION. NO REPRESENTATION IS MADE THAT ALL EXISTING UTILITIES ARE SHOWN HEREON. THE ENGINEER ASSUMES NO RESPONSIBILITY FOR UTILITIES NOT SHOWN OR UTILITIES NOT SHOWN IN THEIR PROPER LOCATION.



H# 57430

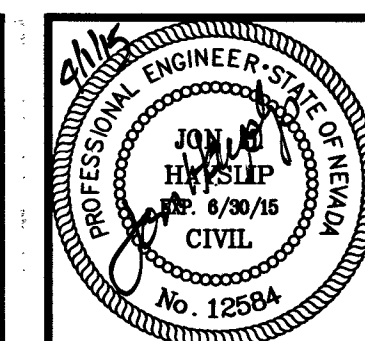

DESIGNED BY:	CHKD BY:	DRAWN BY:	DATE:	REVISION:	DATE:	APPL:
MB	MB	MB	March 2015			
JOB NUMBER: 220-016-141						
NO.						

L. R. NELSON CONSULTING ENGINEERS, INC.
6765 West Russell Road, Suite 200
Las Vegas, Nevada 89118
(702) 798-7978
(702) 451-2266 FAX
STRUCTURAL
CIVIL
PLANNING
SURVEY

Woodside Homes
BETTER BY DESIGN

PHASE 2 - SAVONA AT SUMMERLIN
IMPROVEMENT PLANS
CITY OF LAS VEGAS, NEVADA

DETAIL SHEET 1
SHEET NUMBER
6
OF 20 SHEETS
CLV#10745023-2