
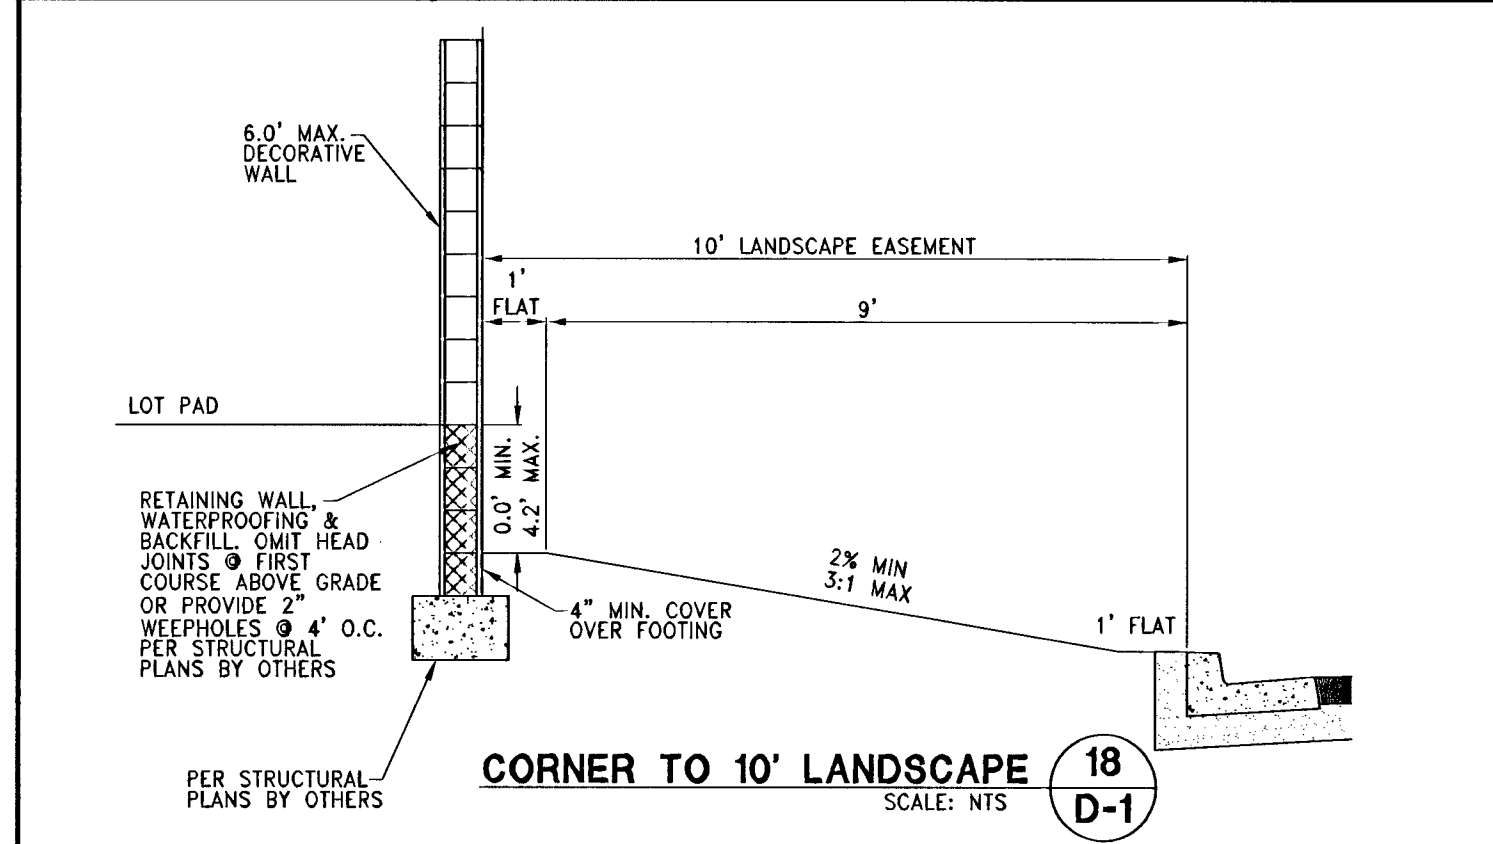
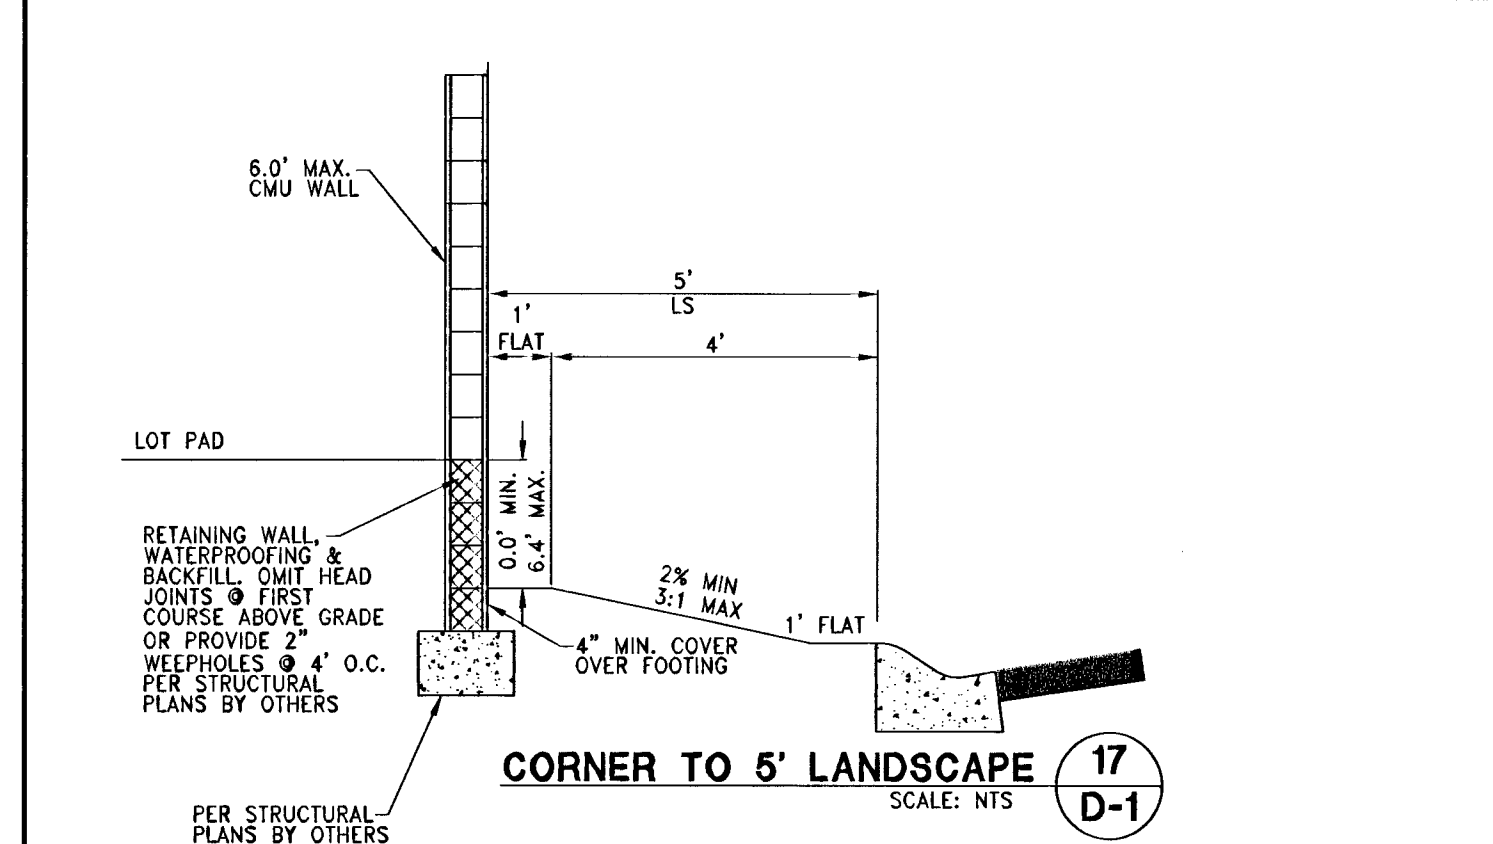
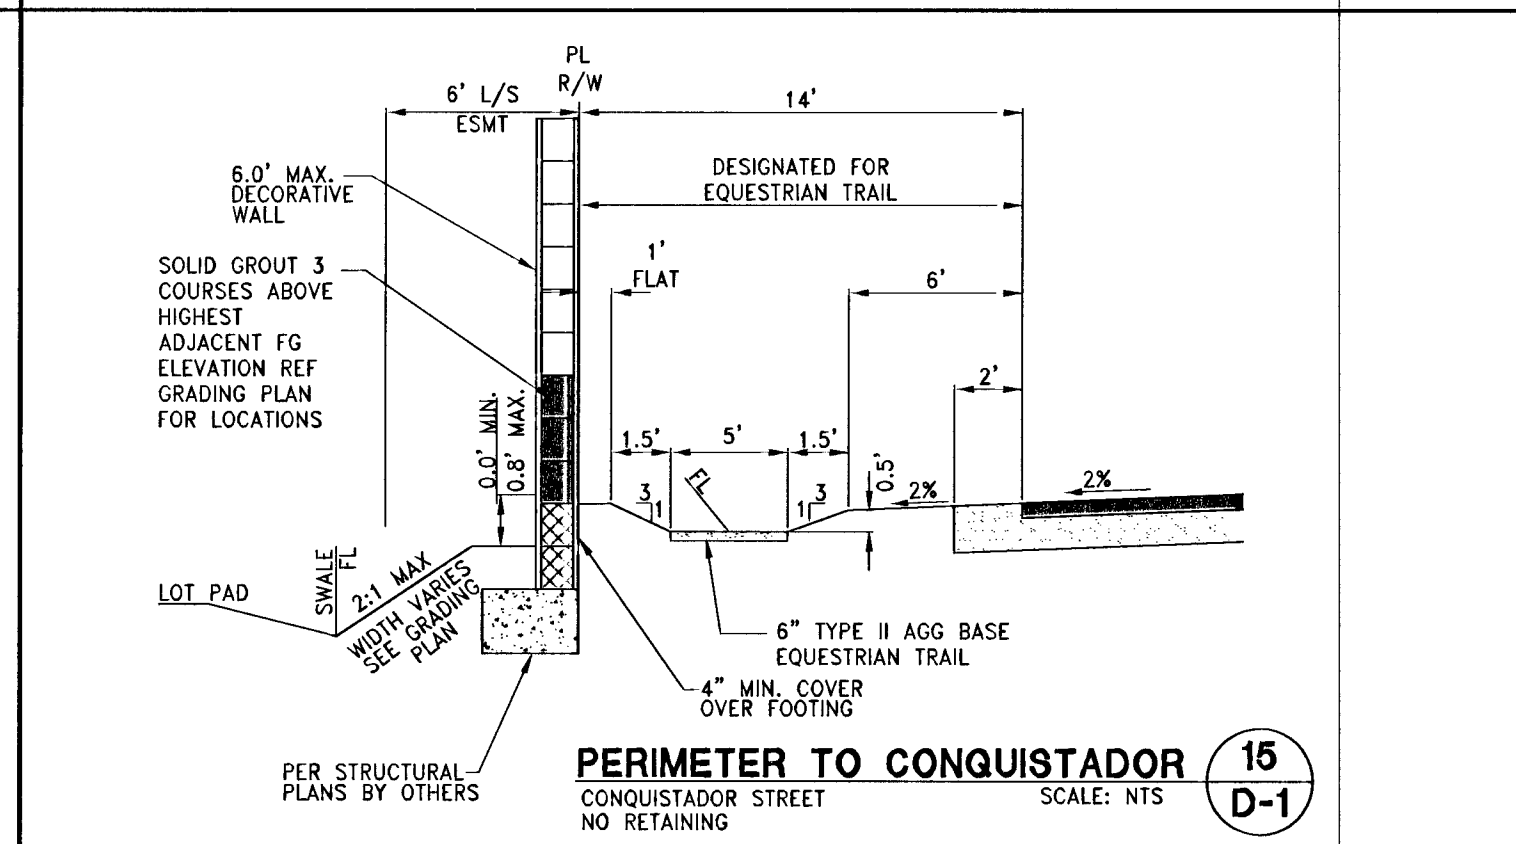
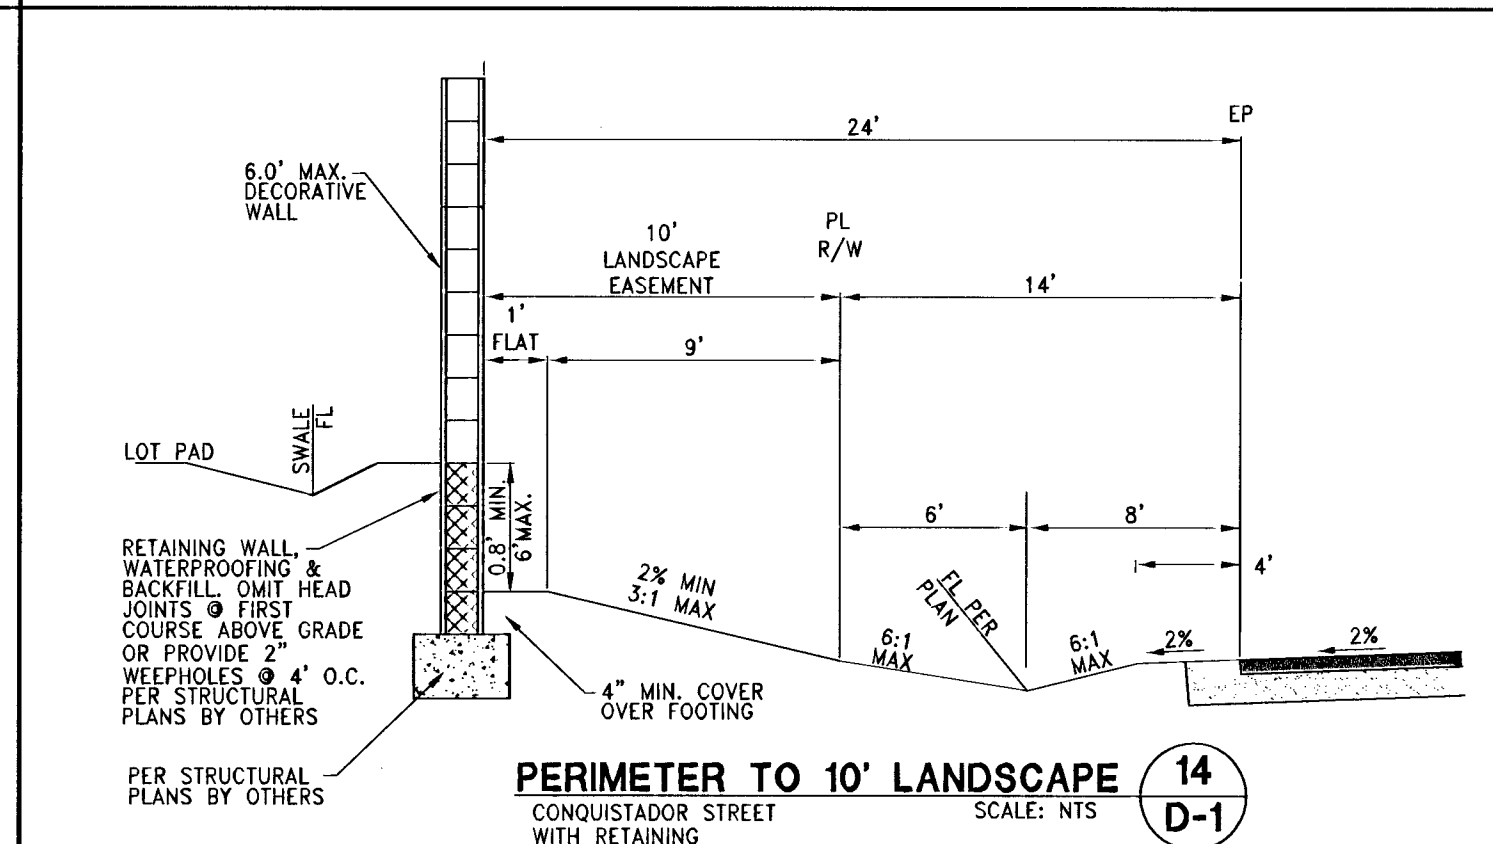
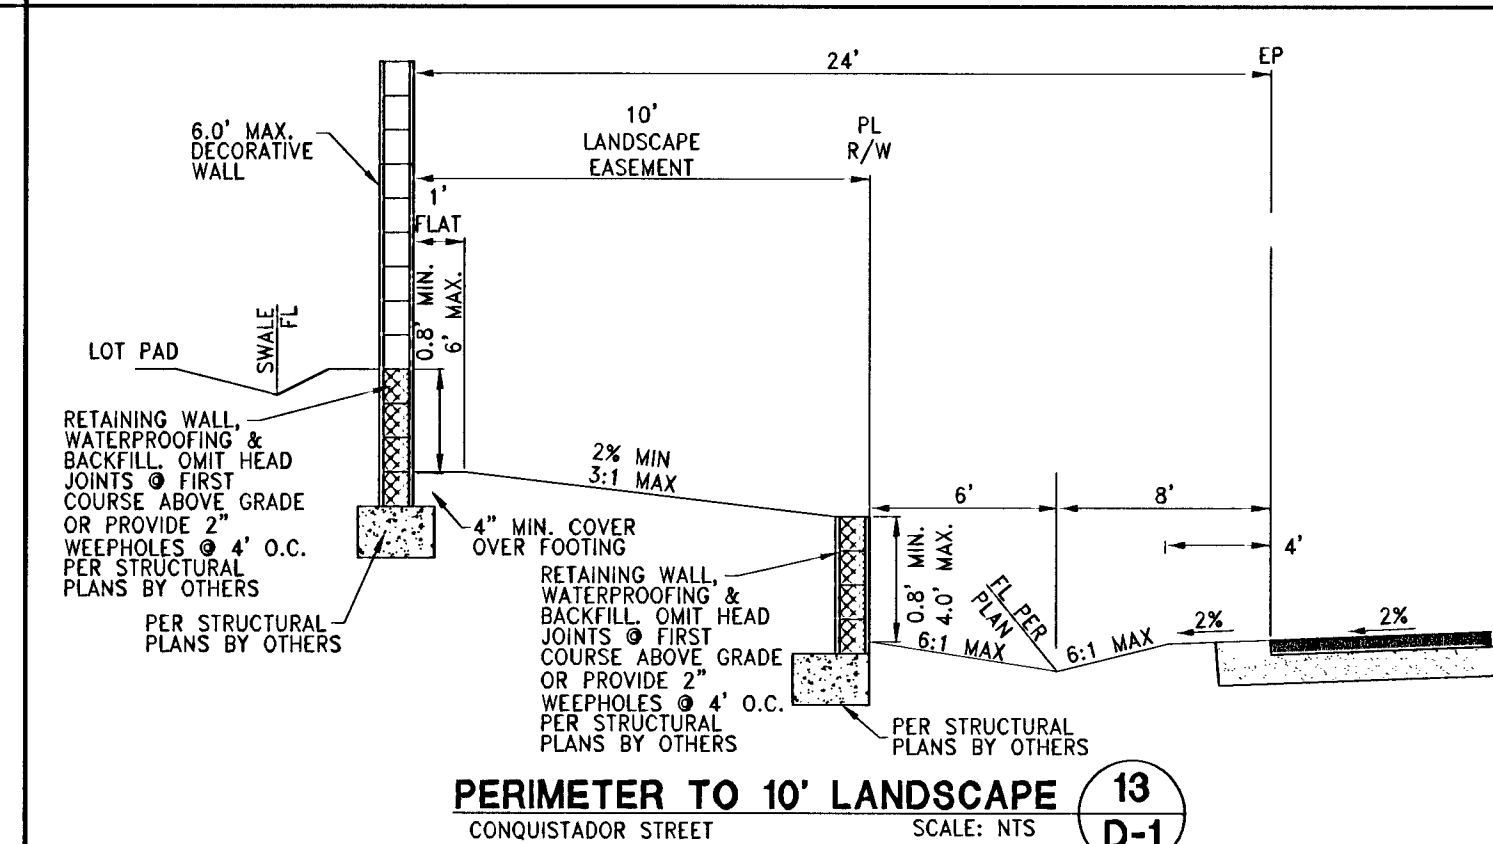
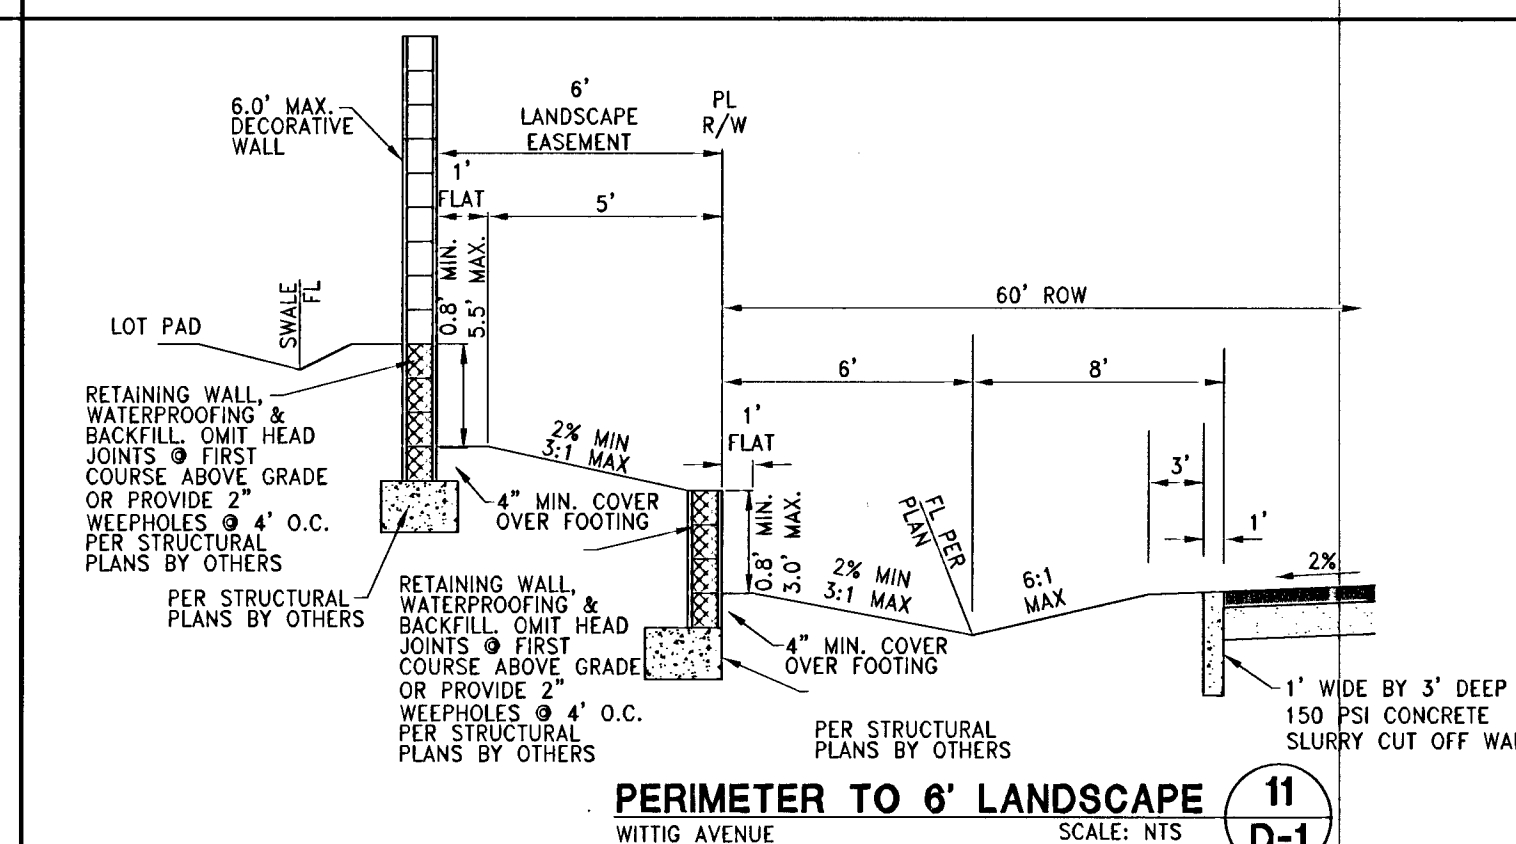
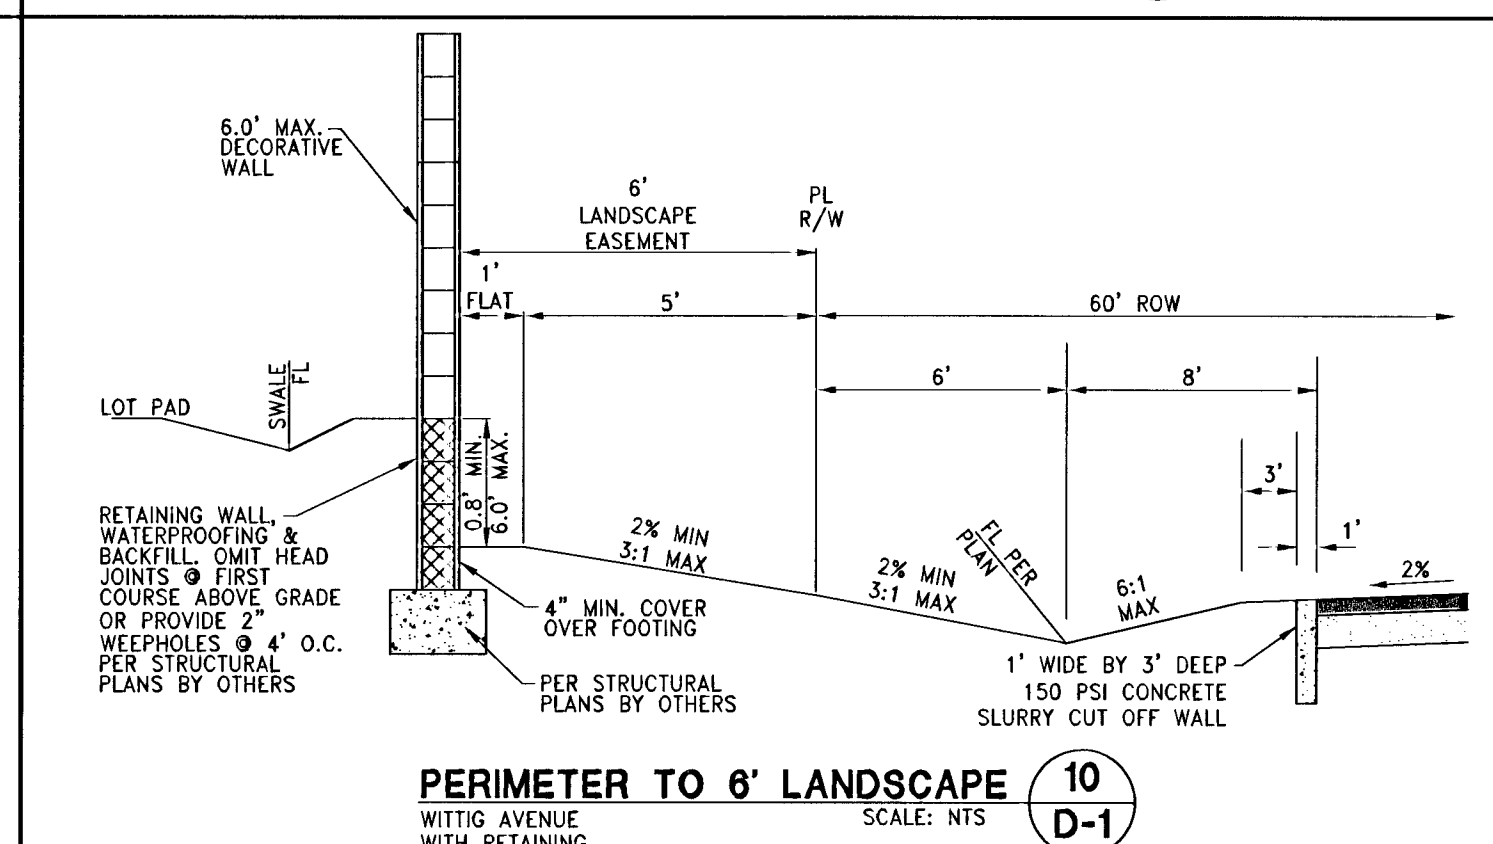
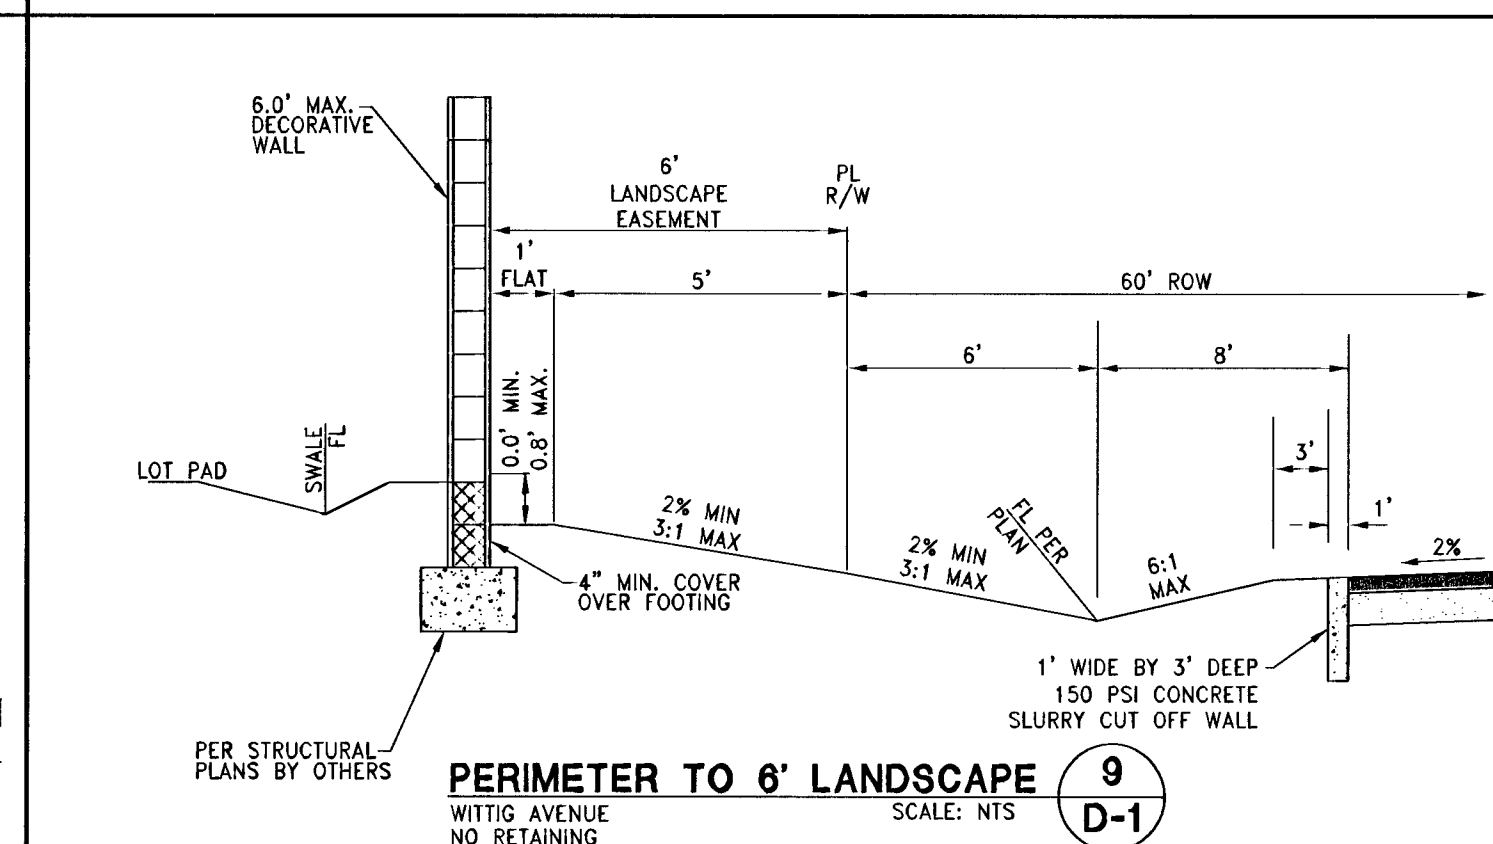
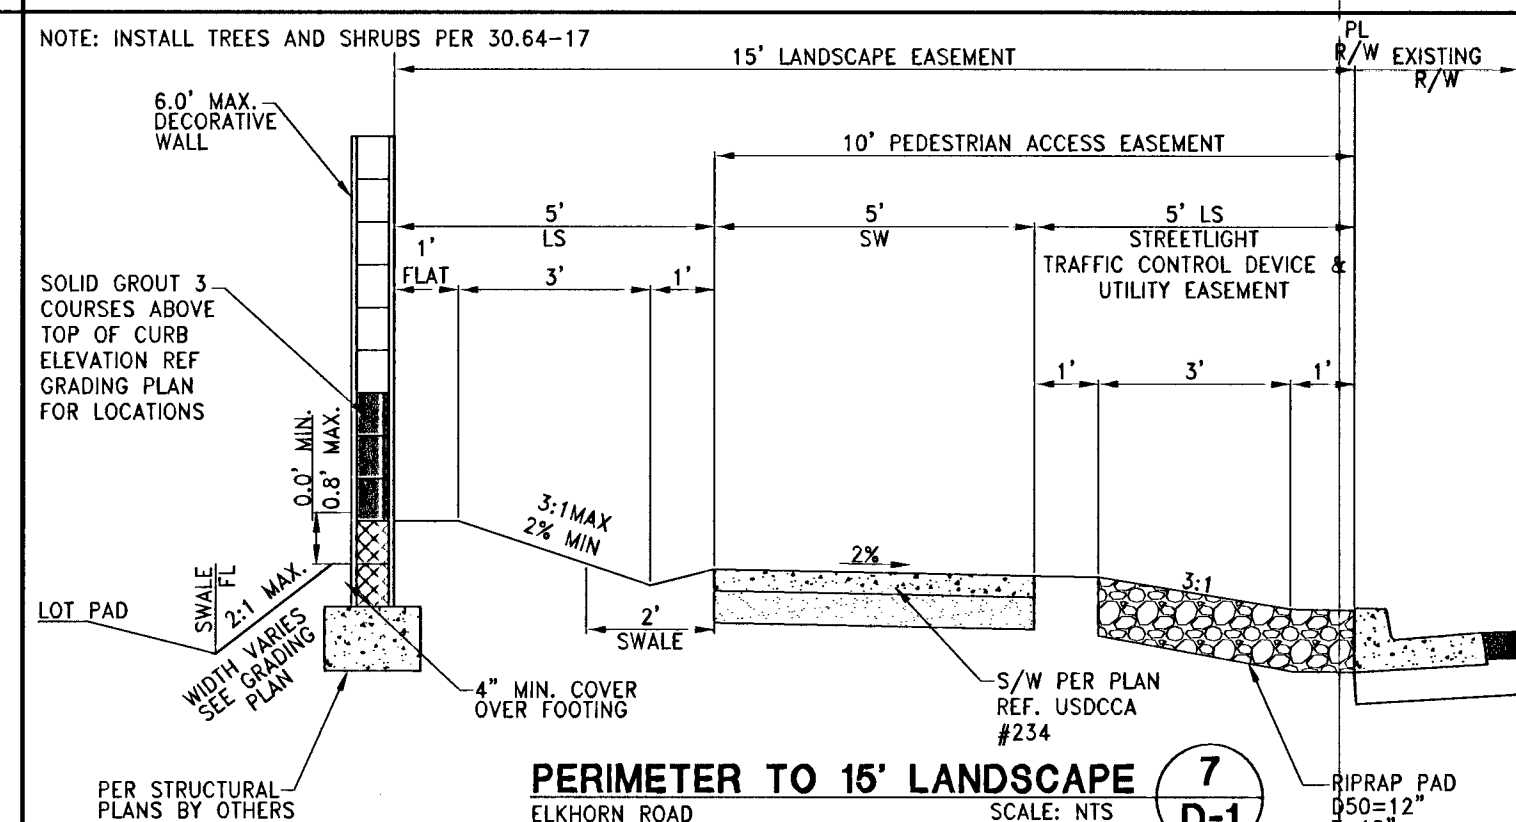
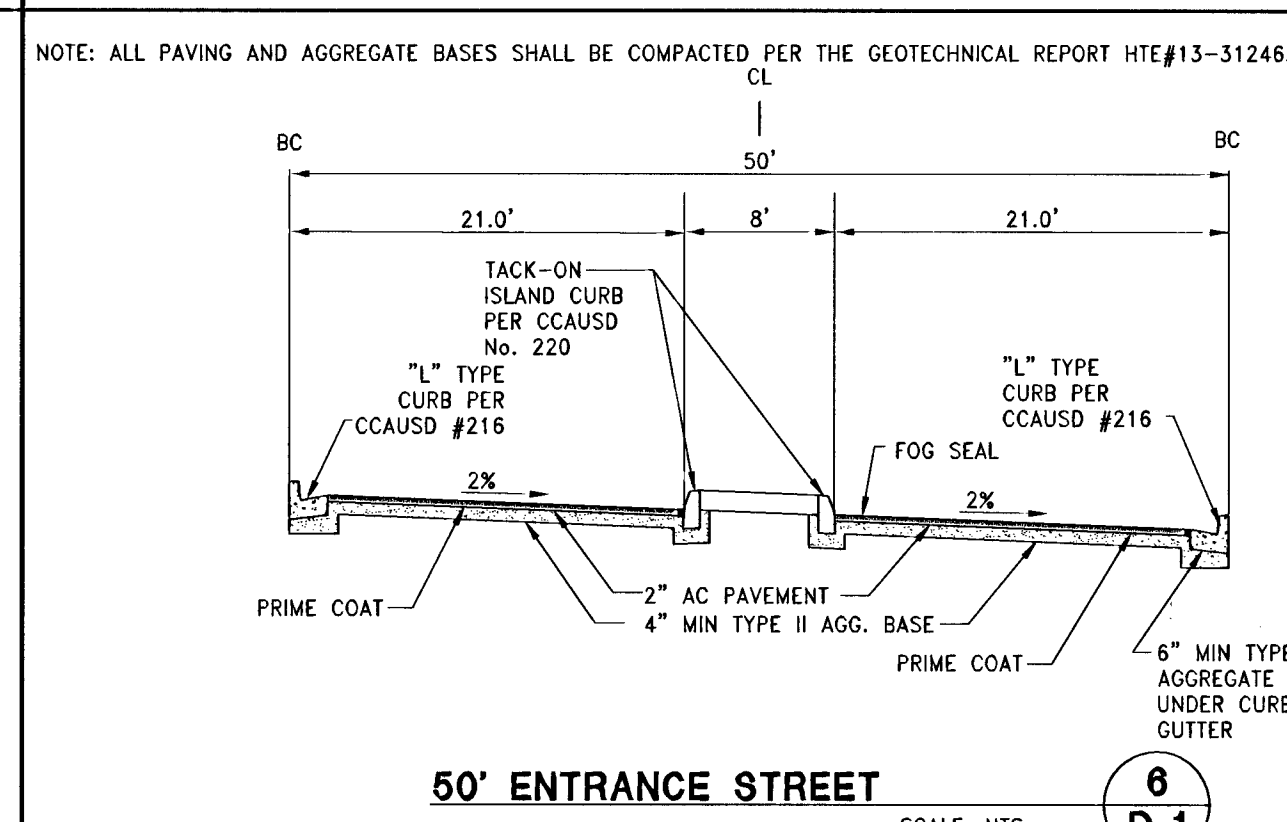
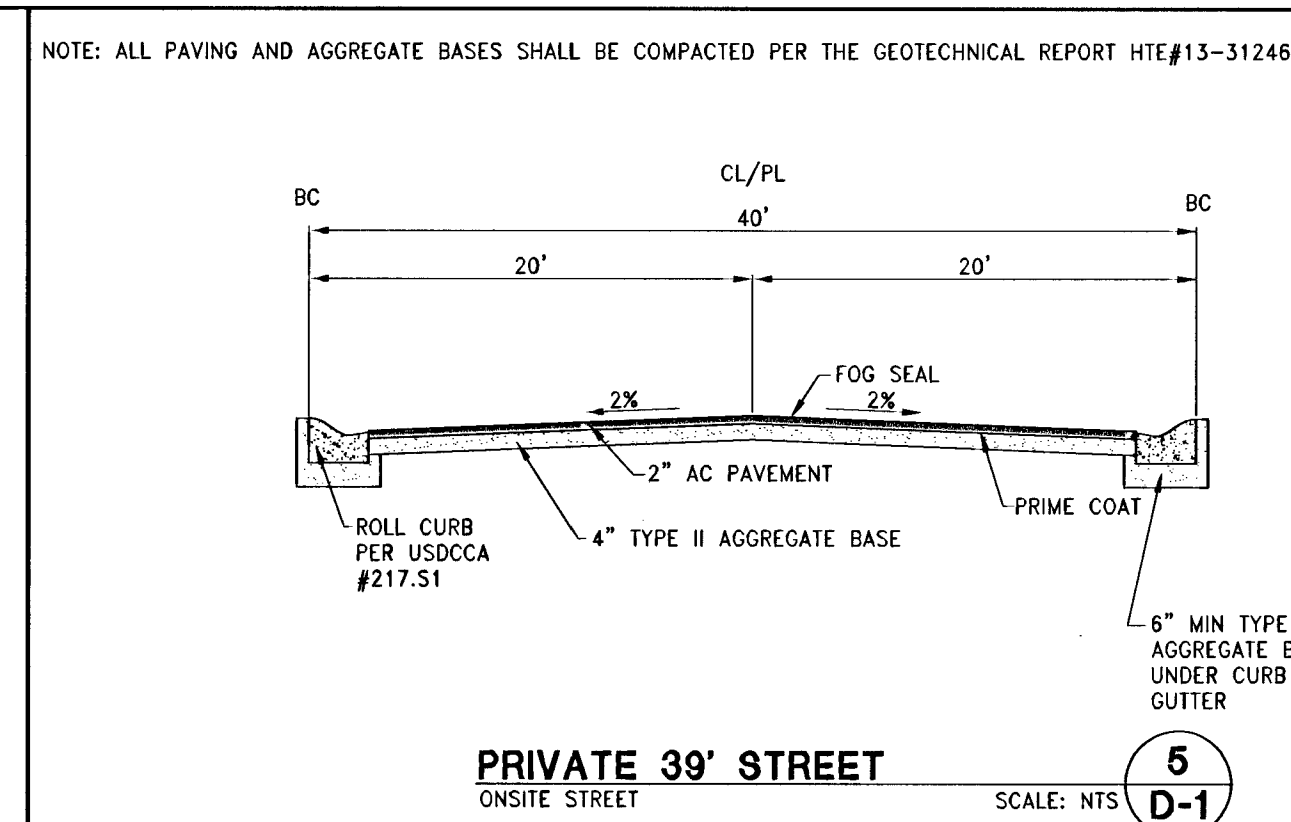
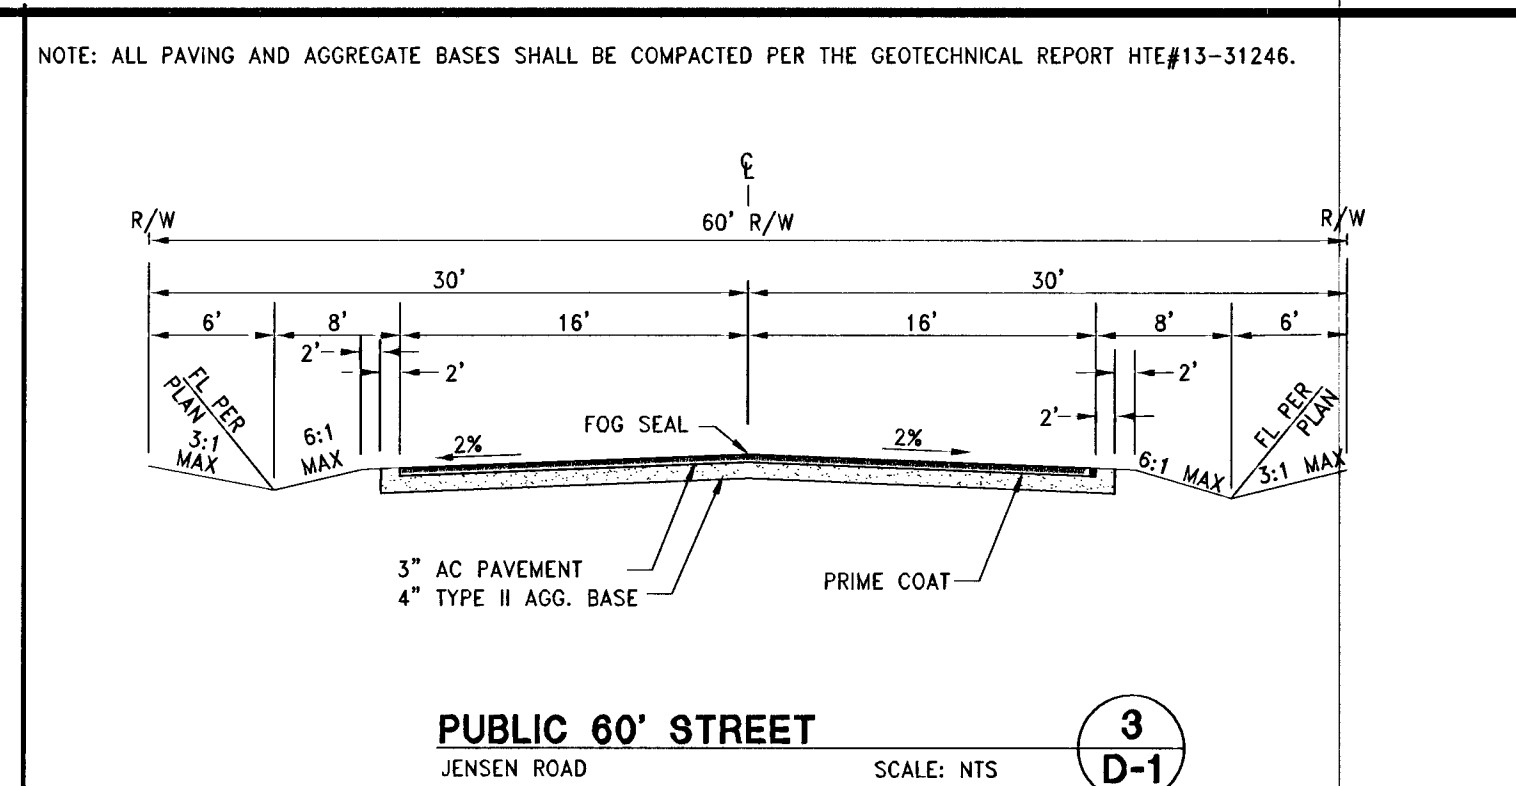


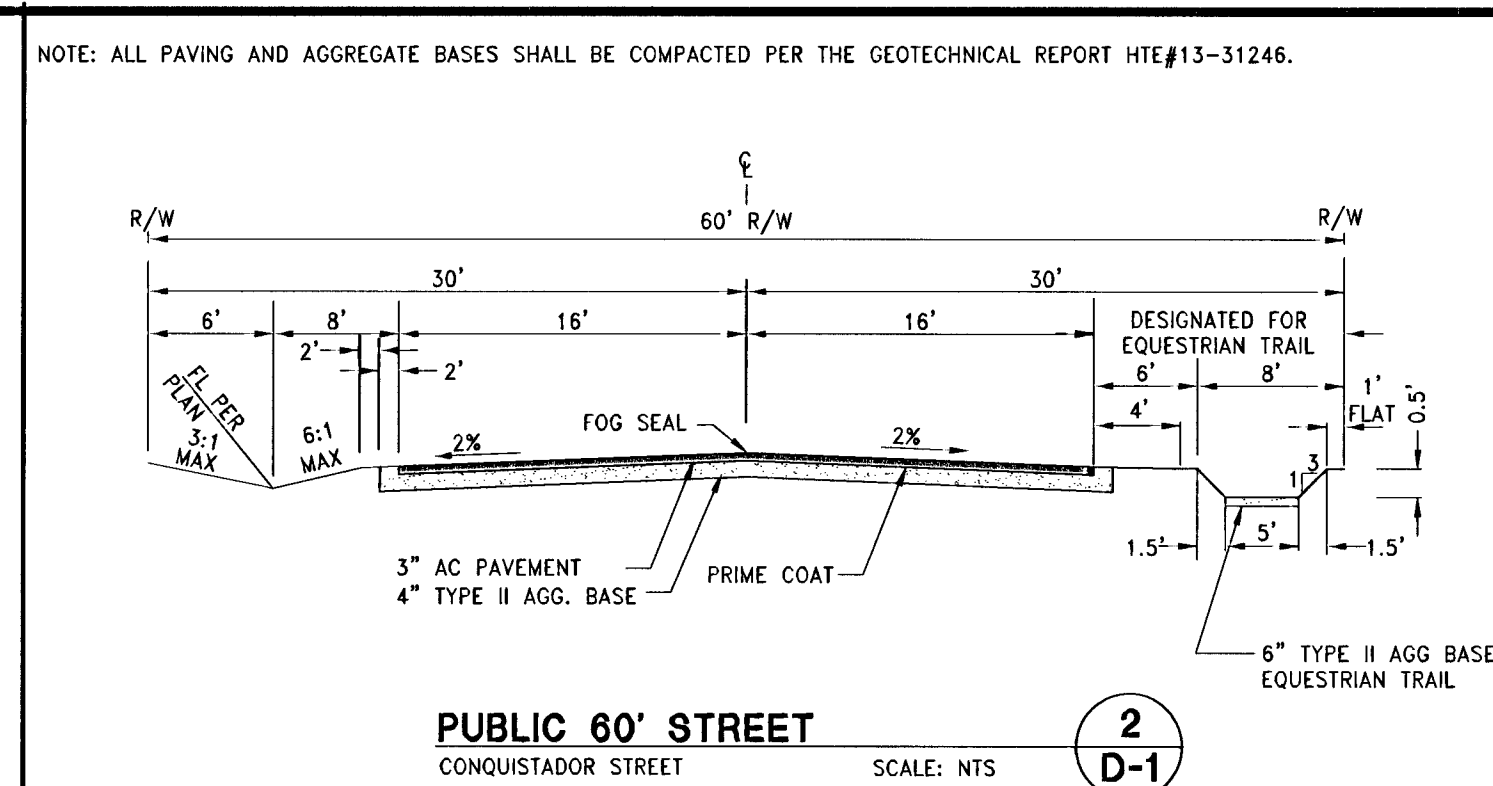

Dra Made
LAS VEGAS VALLEY WATER DISTRICT ENGINEERING SERVICES MANAGER
DATE: 10/23/13 PROJECT# 114708

IMPROVEMENT PLANS FOR SAVONA UNIT 2 A SINGLE FAMILY RESIDENTIAL SUBDIVISION GRADING DETAILS (SHEET 1 OF 3)		TOLL NORTH LV, LLC 1140 TOWN CENTER DRIVE SUITE 250 LAS VEGAS, NV 89144 PHONE: 702-243-9800 FAX: 702-243-9810 RCI Engineering 3283 S. HIGHLAND DRIVE SUITE 810, Las Vegas, NV 89109 PH: 702-453-0800 FAX: 702-453-0801		DATE: October 20, 2013 HORIZ. SCALE: N/A VERT. SCALE: N/A DRAWN BY: CBR/SC DESIGNED BY: JAW CHECKED BY: JLL APPROVED BY: JLL PROJECT #: 3110.0007	
NEVADA		BY		APPRO	
DRAWING D-1 SHT 5 OF 21 HTE#		REV		DESCRIPTION	
13-18613					