
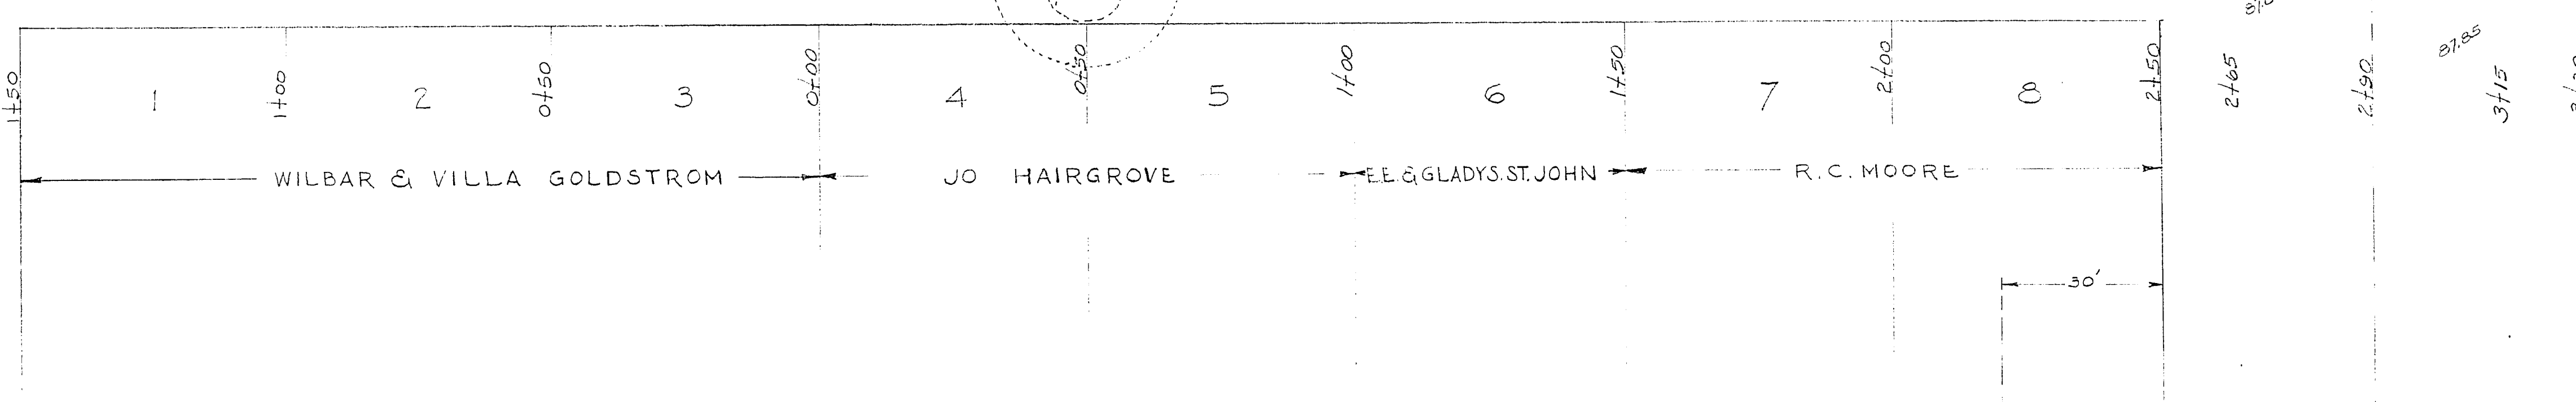


STEWART

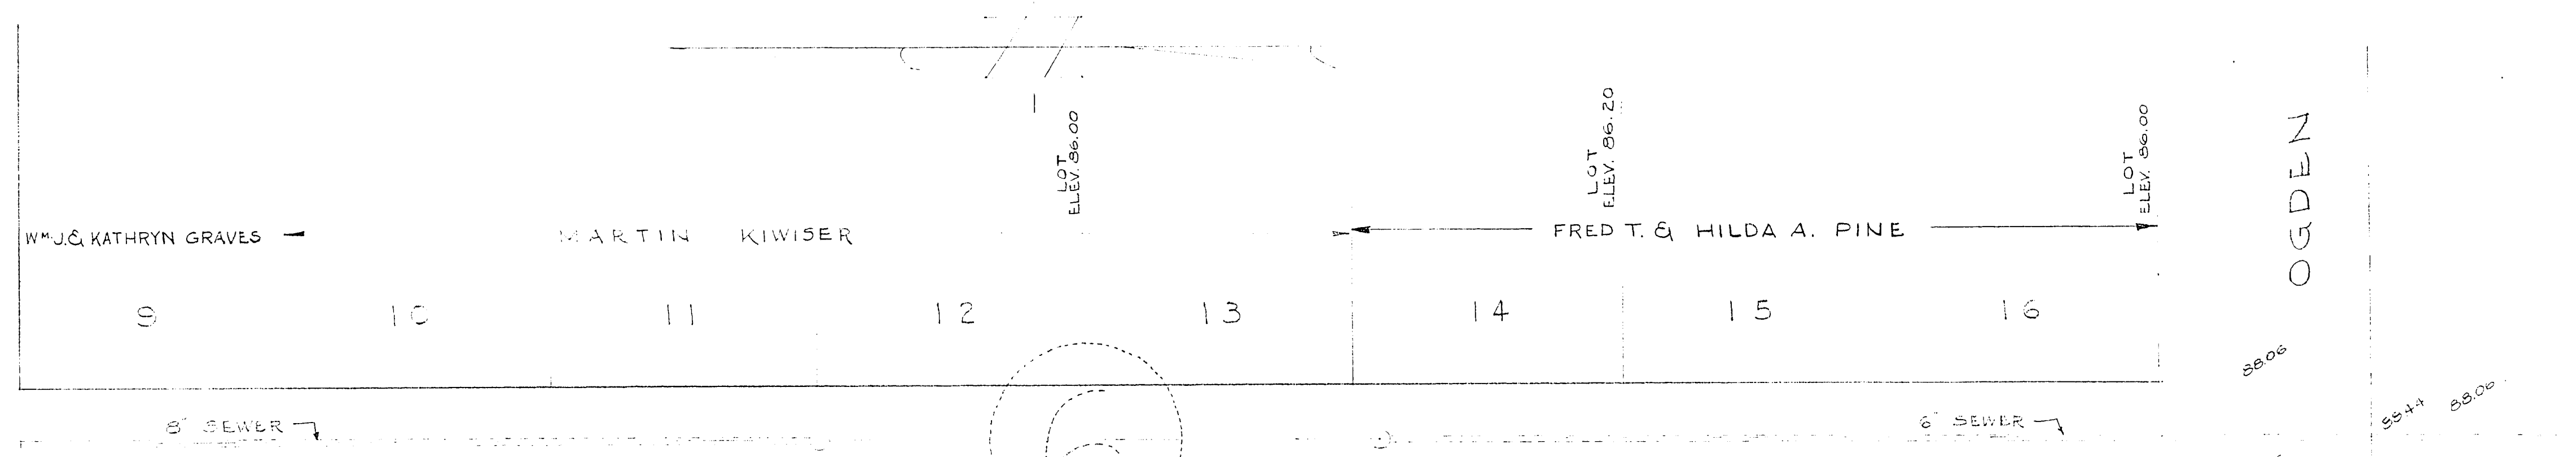


BM: FP SOUTH SIDE OF STEWART BET. 10TH & 11TH. ELEVATION 1993.07

SCALE 1" = 20'

LY BOOK 1021 PP 16  
1012 42

ALLEY BETWEEN 11<sup>TH</sup> & 12<sup>TH</sup> STREET FAIRVIEW TRACT

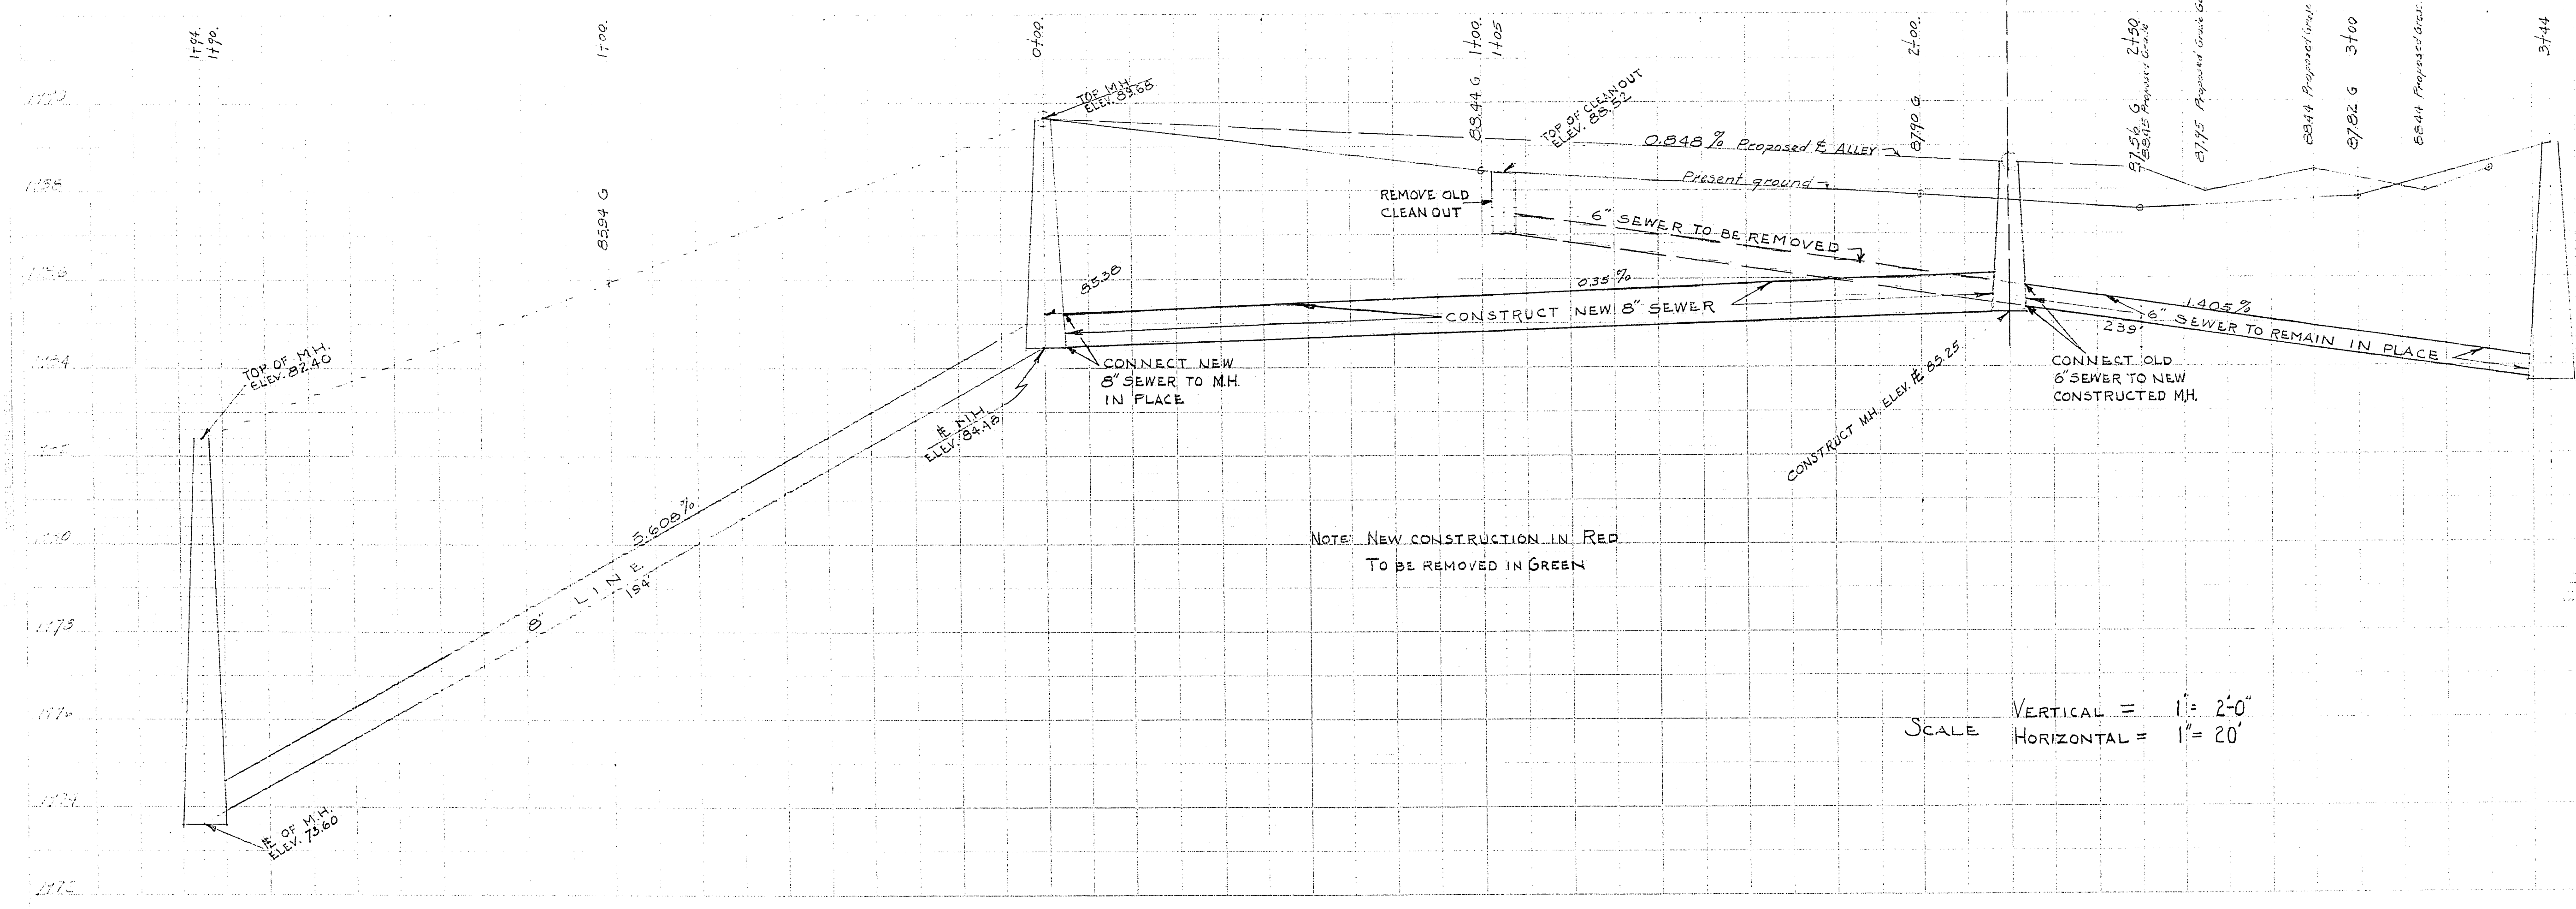

NOTE: NEW CONSTRUCTION IN RED  
TO BE REMOVED IN GREEN

SCALE VERTICAL = 1" = 2'-0"  
HORIZONTAL = 1" = 20'

C-16-35