


SEE SHEET 44

SEE 14 (COUNTY)

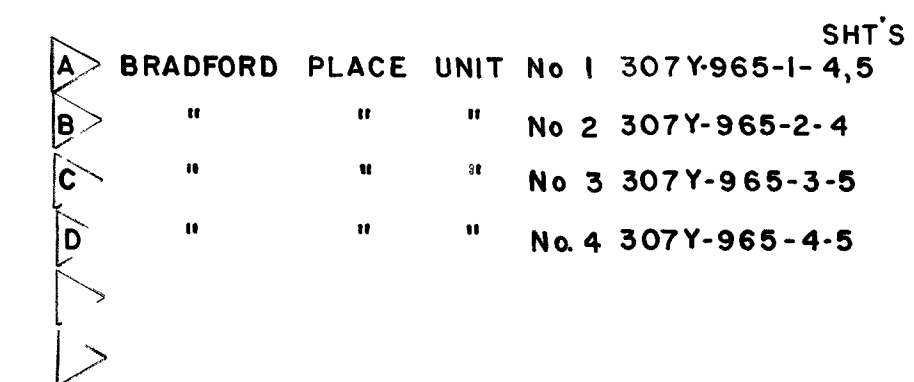

Engineering Design Division

Department of Public Services

MASTER
SEWER MAP No. 43



Drawing no.
43

Scale (h) 1"=100'	Scale (v) None	W.A.
Flid. bk. no.	Date 2-16-84	
Design by	Drawn by J. B. W. Modell	Date
Approved by the City Engineer		

Revisions	Date
-----------	------