


SEE MAP 459

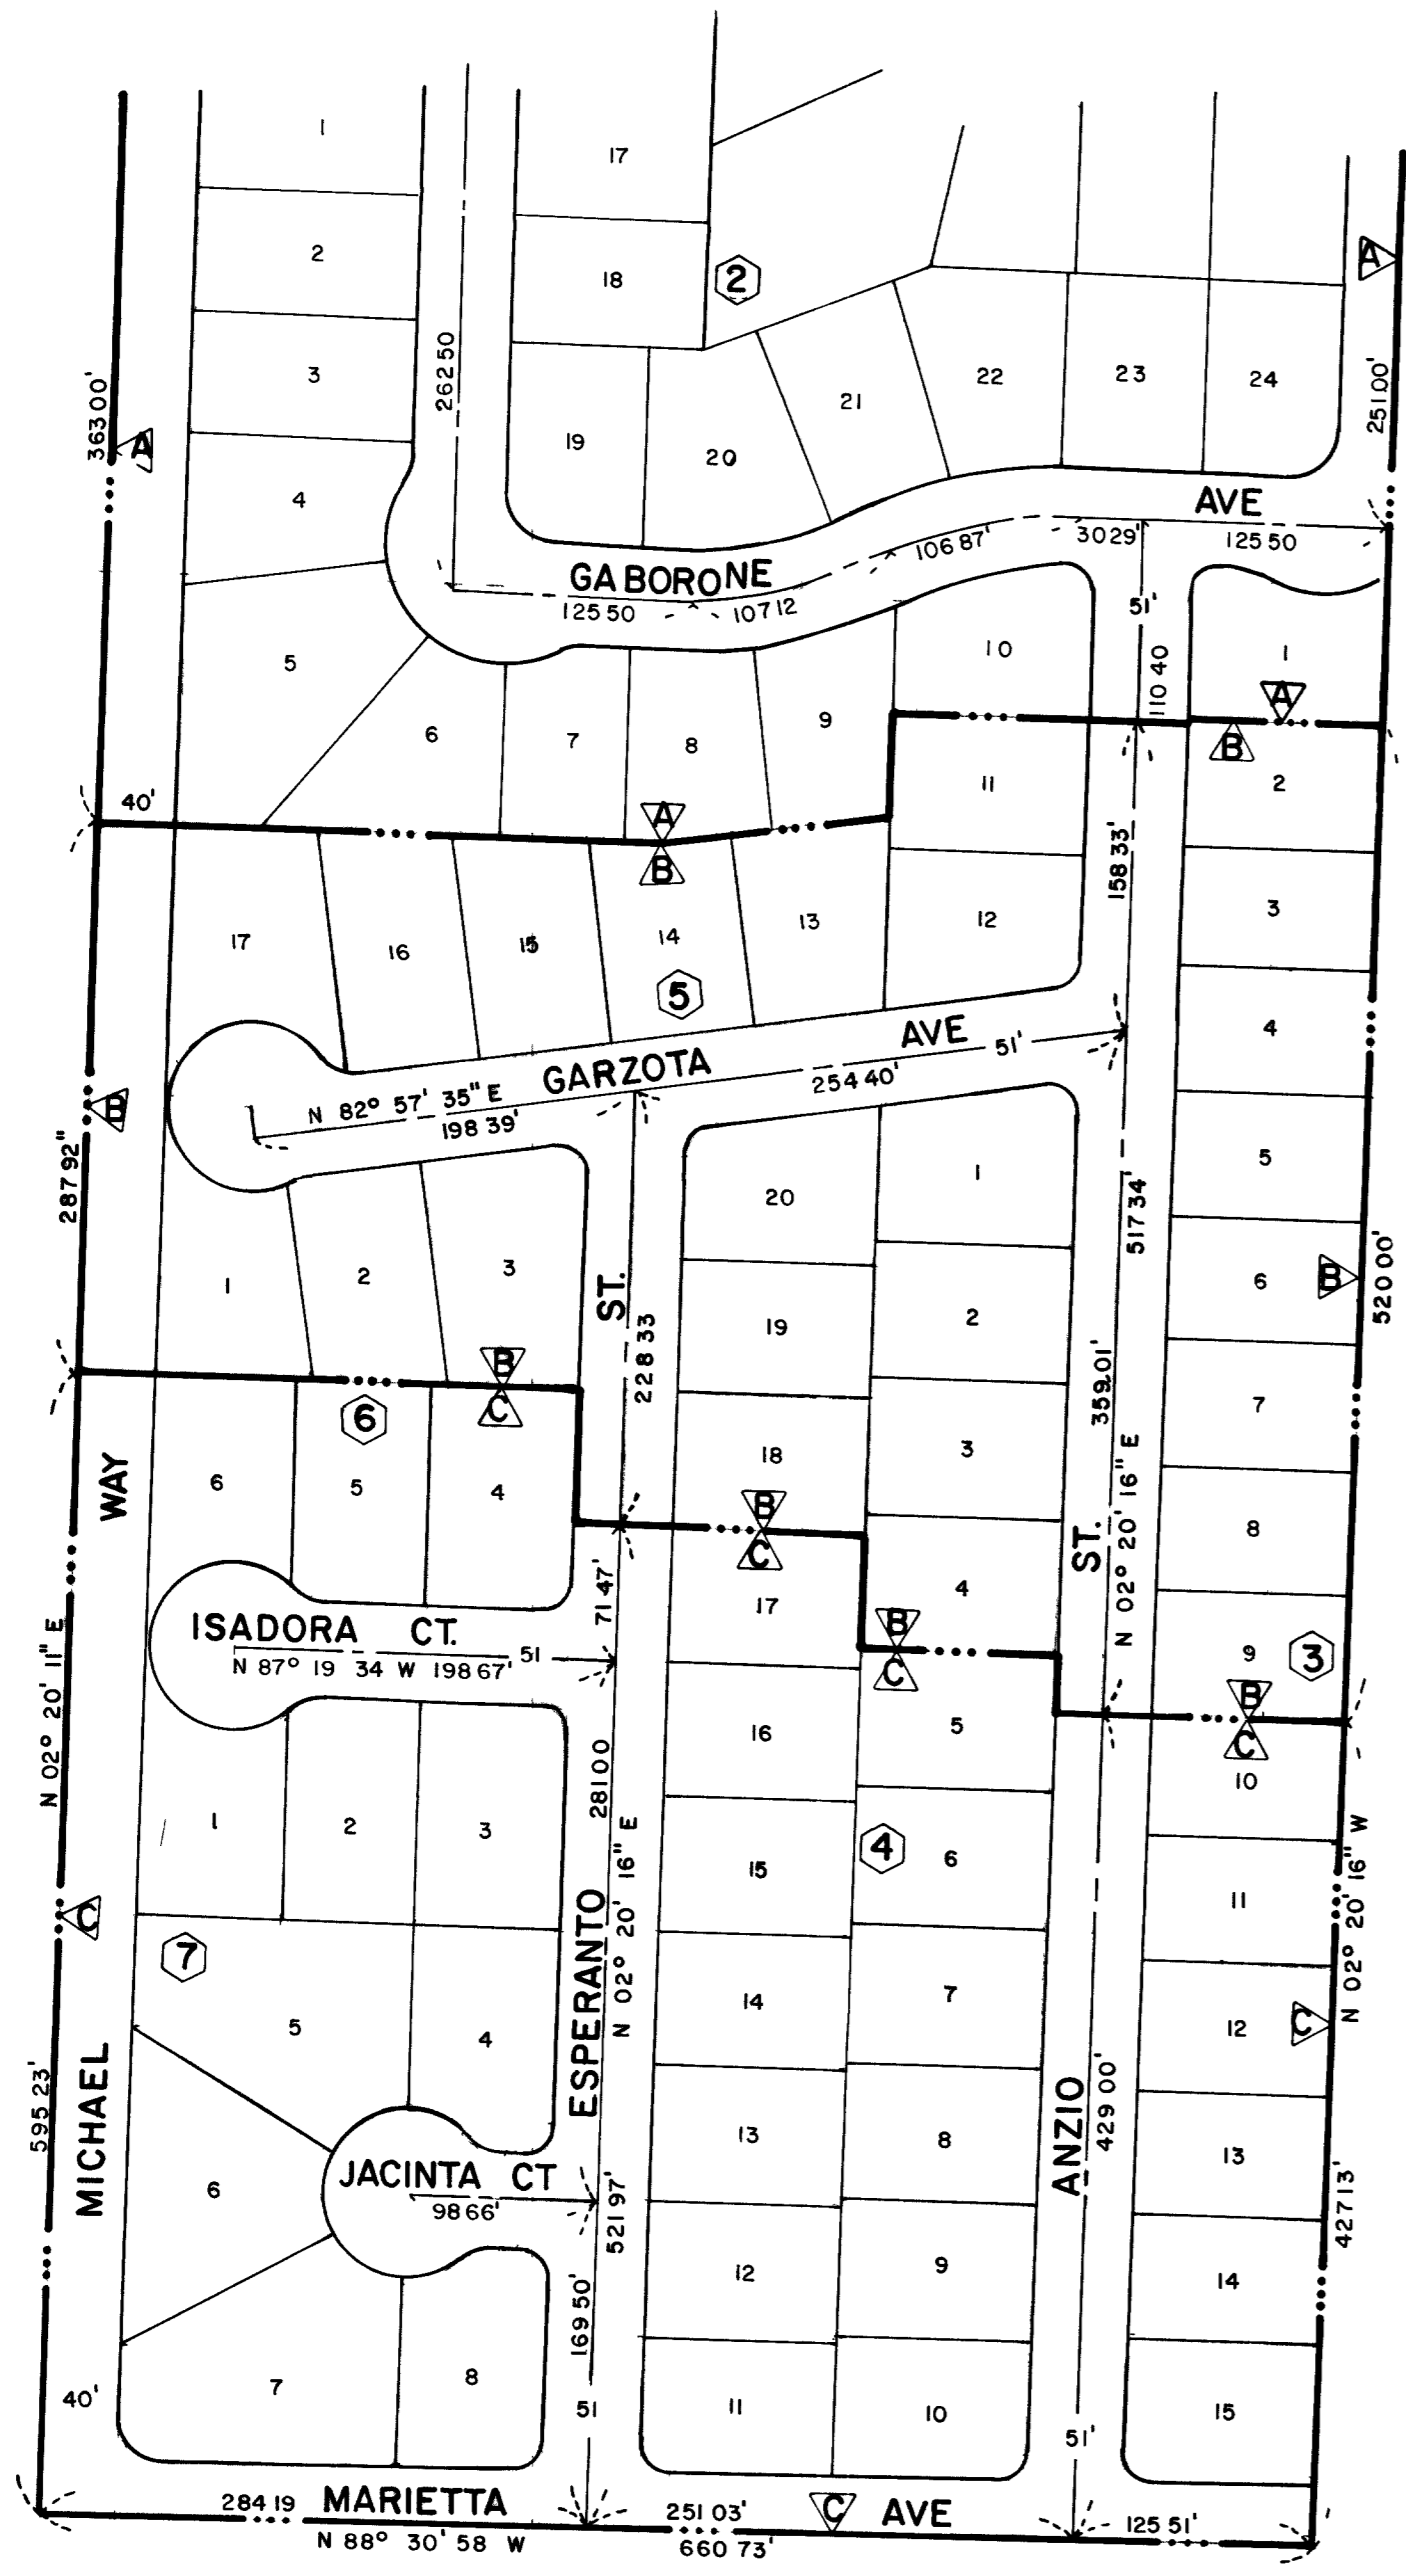

 OESTE VILLAS UNIT N^o 3
 " " " " N^o 4
 " " " " N^o 5

SEE MAP 461



Drawing no. 460

Department of Engineering Services Engineering Design Division
MASTER SEWER MAP
 No. 460

S.1/2,S.E.1/4,Sec.24,T.20S.,R.60E.

Scale (h) 1" = 100' Scale (v) W.A.
 Fid. bk. no. Date JUNE, 1984
 Design by Drawn by NORMA GOMEZ
 Approved by Date

Revisions	Date