
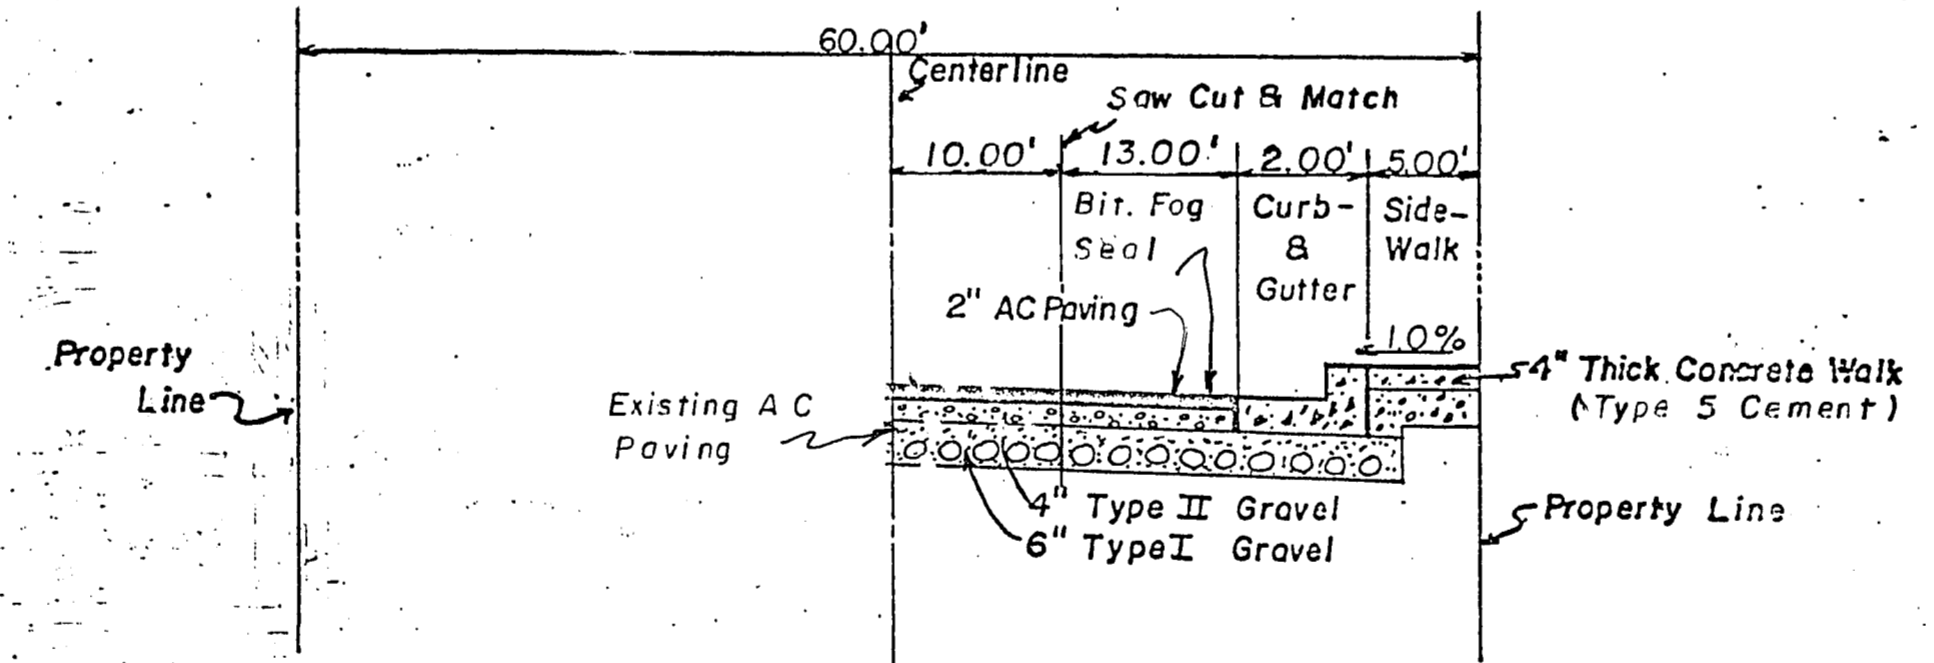
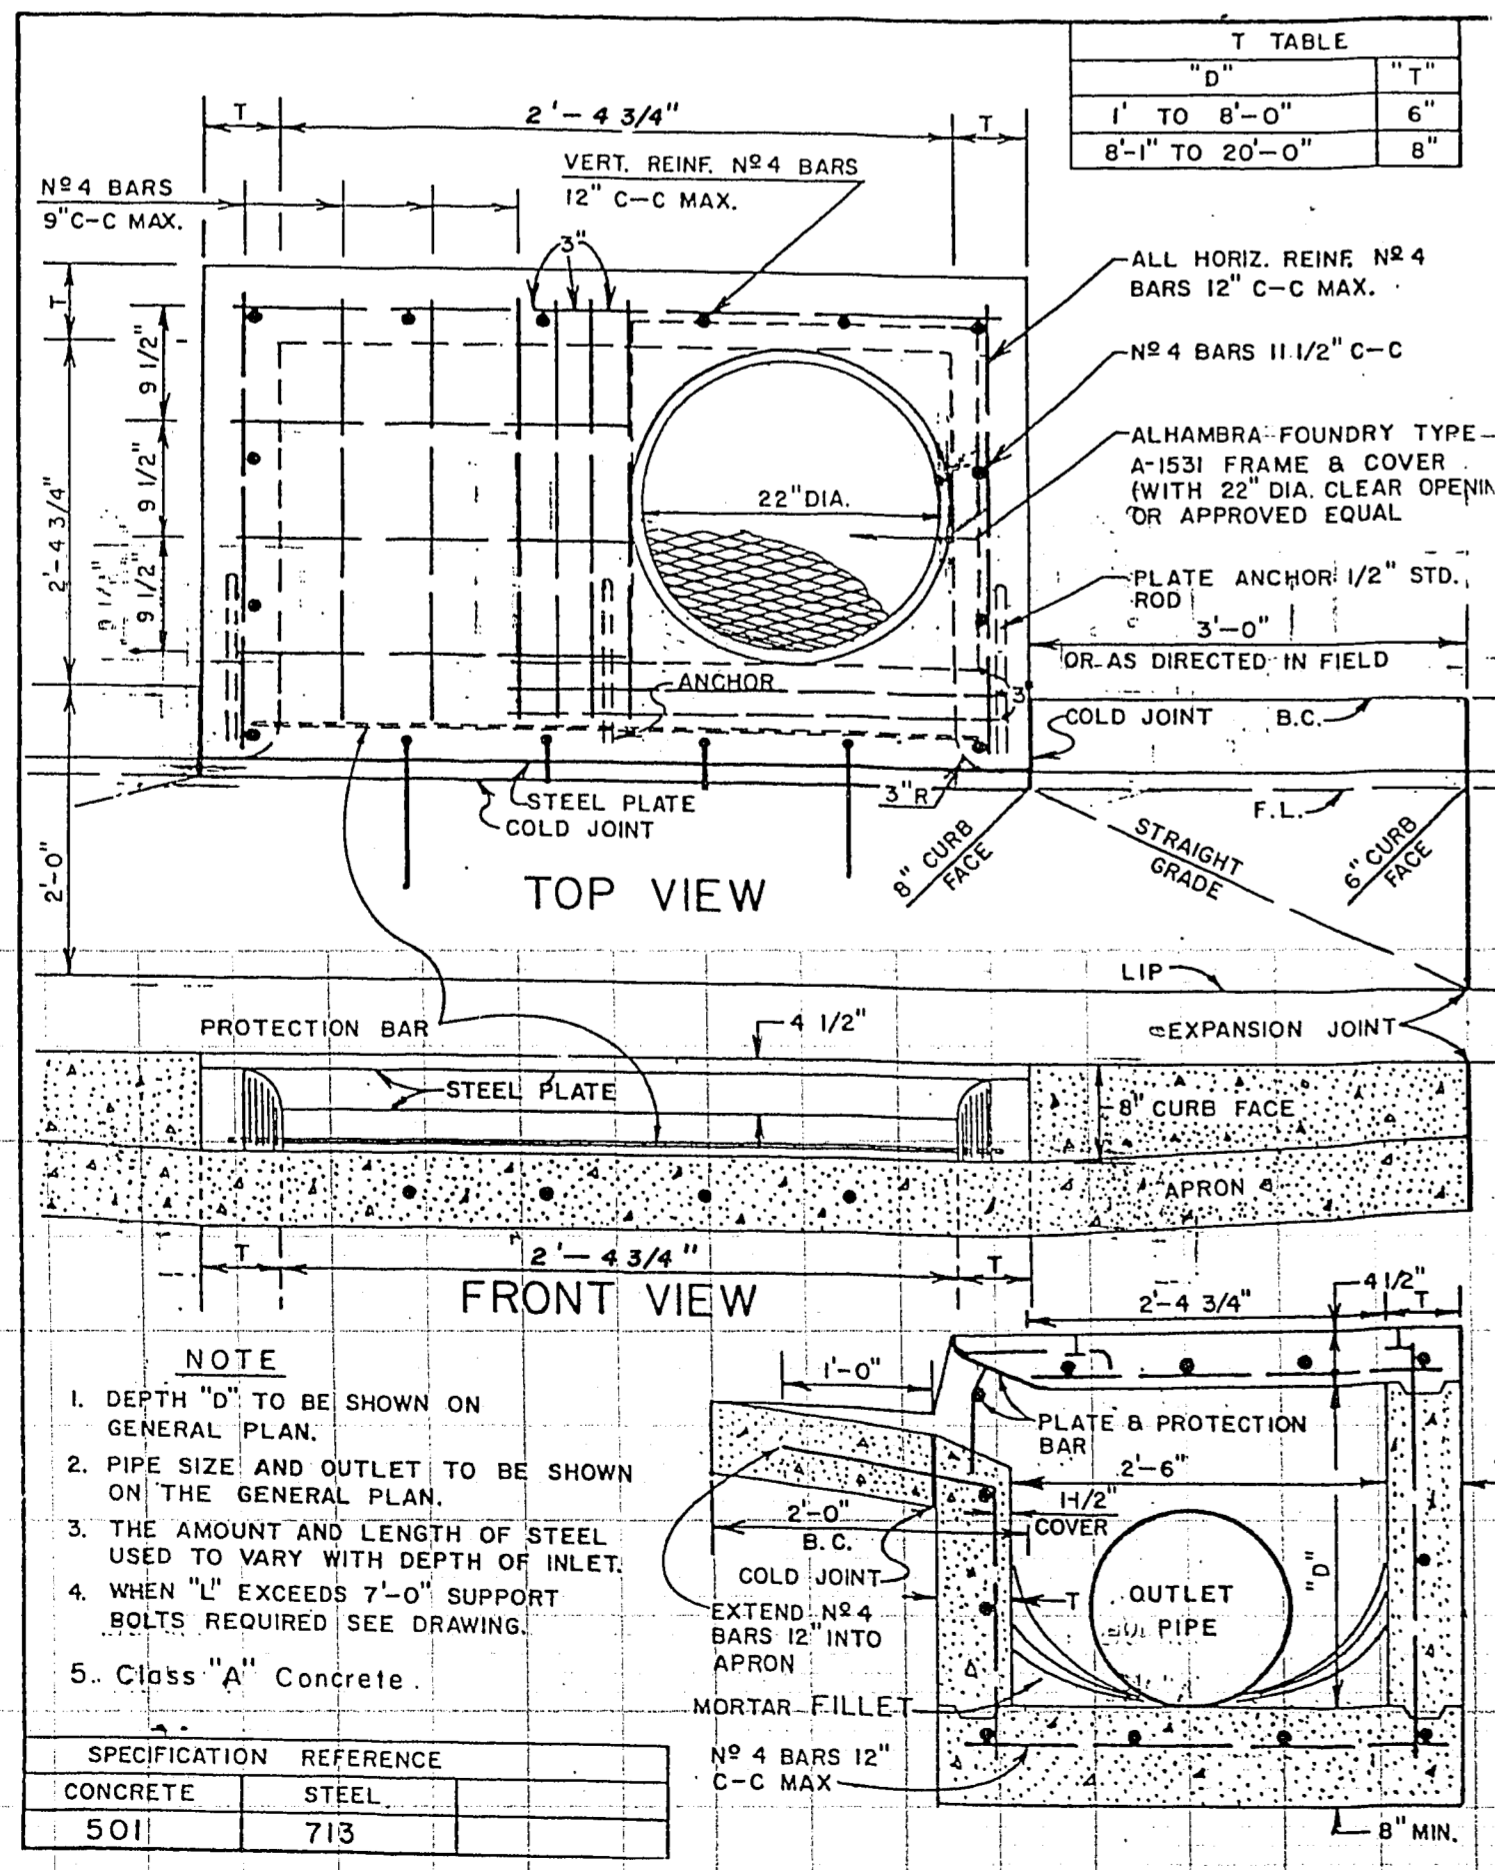


27-4-5

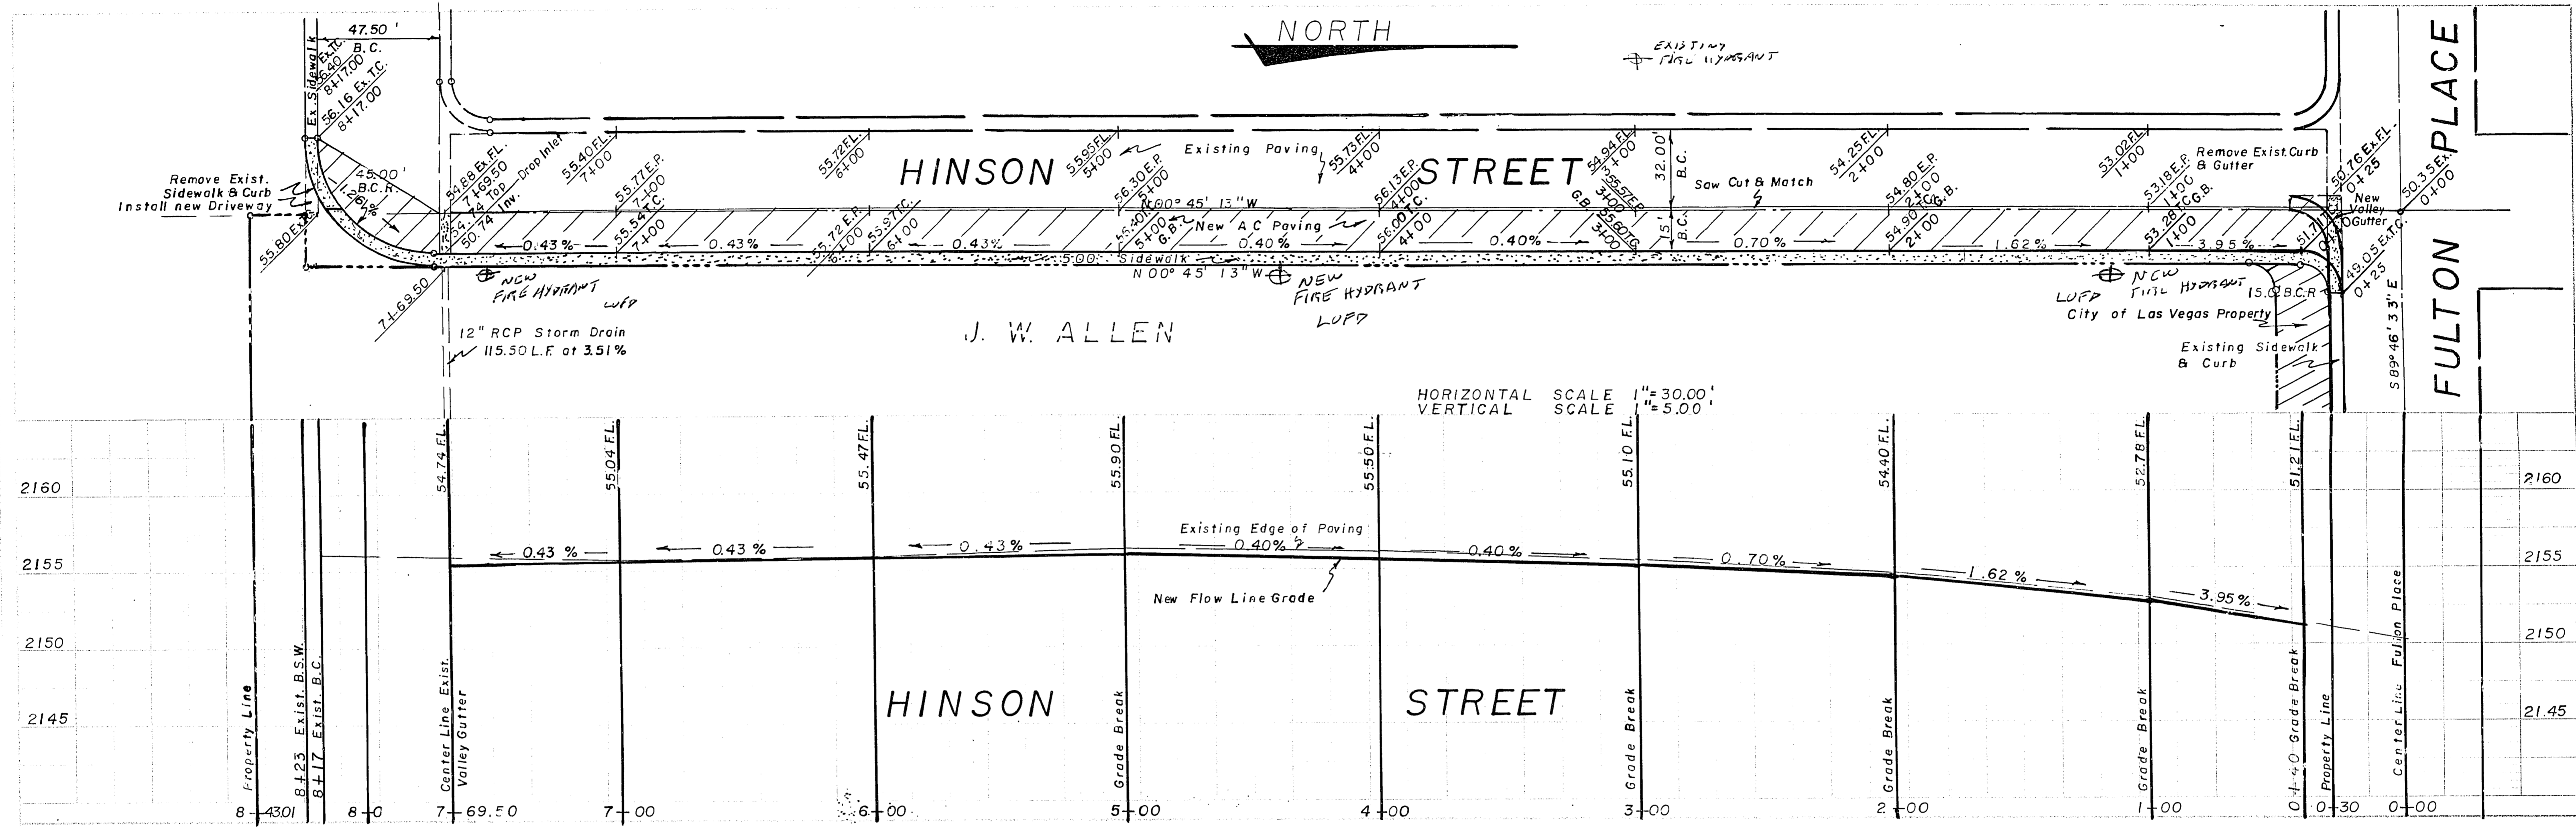

60.00' STREET SECTION

MATERIALS LIST


- 918.00 L.F. Curb & Gutter
- 300.00 sq.ft. Valley Gutter
- 4,590.00 sq.ft. Sidewalk
- 800.00 sq.ft. Driveway
- 1,326.00 sy AC Paving w/ Type II Gravel
- 573.00 Type I Gravel

BENCH MARK

City of Las Vegas Bench 0613103
Fulton Place & Hinson Street
Elevation 2152.6 B

APPROVALS

- | | |
|---|-----------------|
| <i>Charles T. Bronken</i>
Consulting Engineer | Date
4/30/80 |
| <i>[Signature]</i>
City Engineer | Date
5-15-80 |
| <i>[Signature]</i>
City Traffic Engineer | Date
5/13/80 |
| <i>[Signature]</i>
City Electrical Coordinator | Date
5-13-80 |
| <i>[Signature]</i>
Quality Control Engineer | Date
5-12-80 |
| <i>[Signature]</i>
City Fire Dept. | Date |

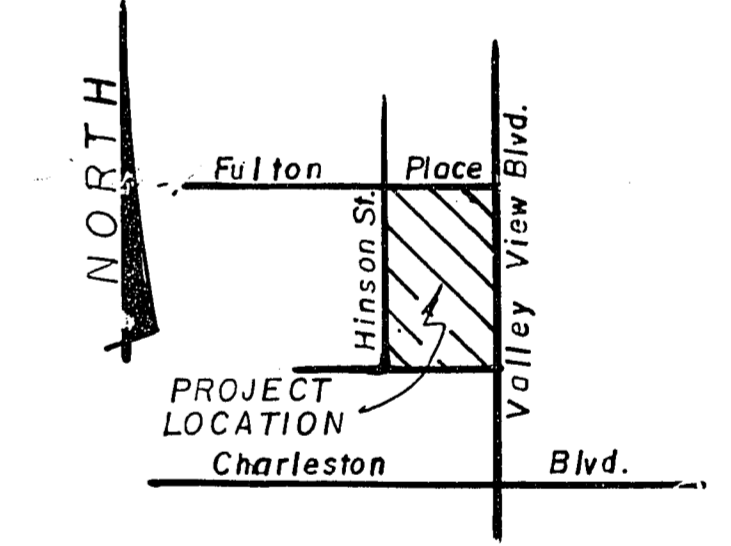

STREET AND STREETLIGHT PLAN

J. W. ALLEN

KARSTEN T. BRONKEN
Consulting Engineers
1818 Industrial Road
LAS VEGAS, NEVADA 89102

2/25/80

SHEET 2 OF 4 SHEETS

107-V 1155