
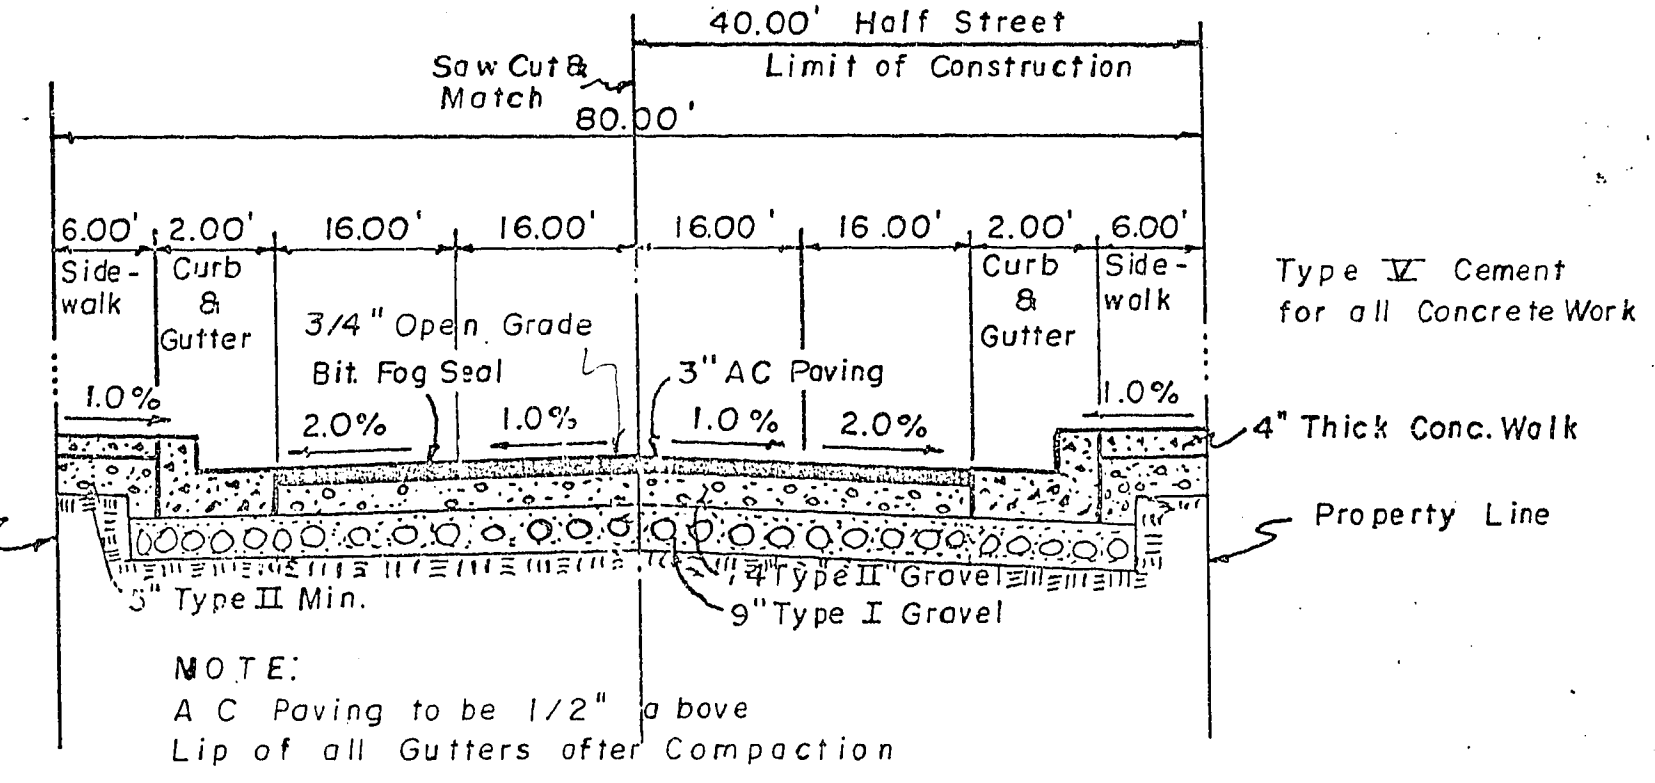


NOTE:
Improvements to be Protected from Erosion.

Horizontal Scale 1"=30.00'
Vertical Scale 1"=5.00'


NORTH

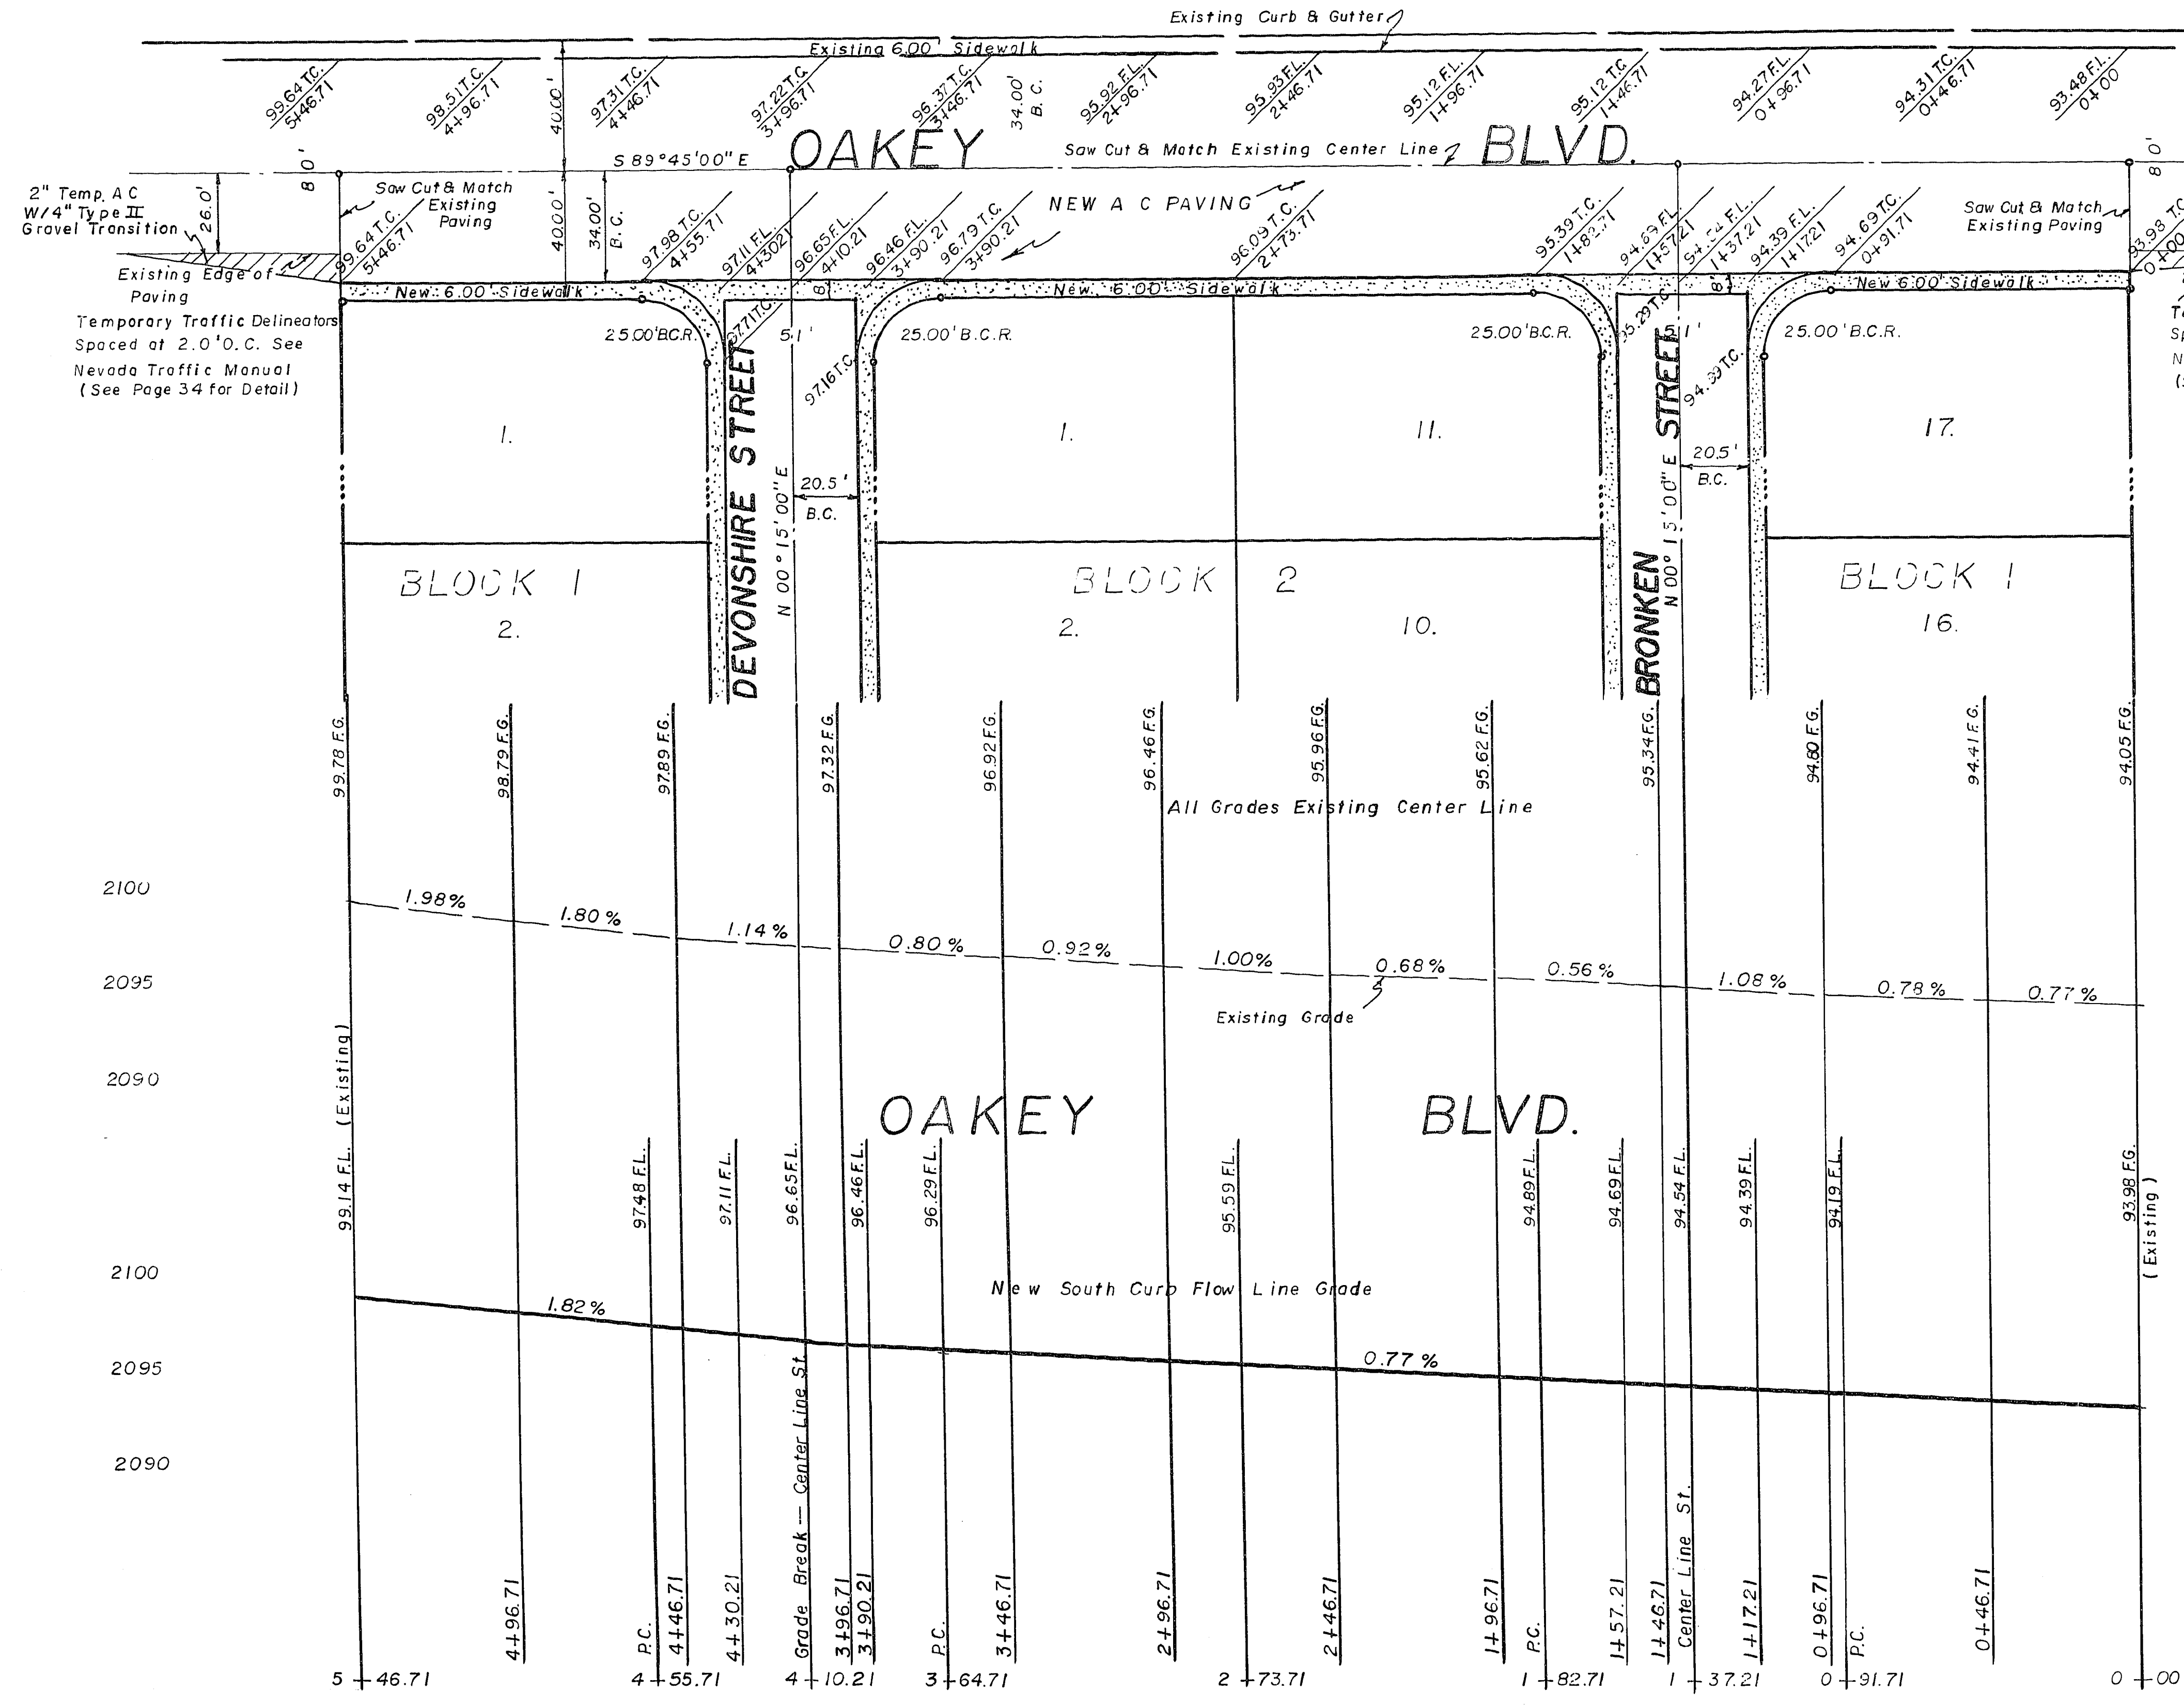

80.00' STREET SECTION
No Scale

APPROVALS

CLV. Traffic Engineer	7-28-78
C.D. Peterson	1-28-78
CLV. Quality Control Engineer	
Robert J. Wilson	7-28-78
CLV. Field Operations Engineer	
CLV. City Engineer	1/23/78
Consulting Engineer	6/21/78

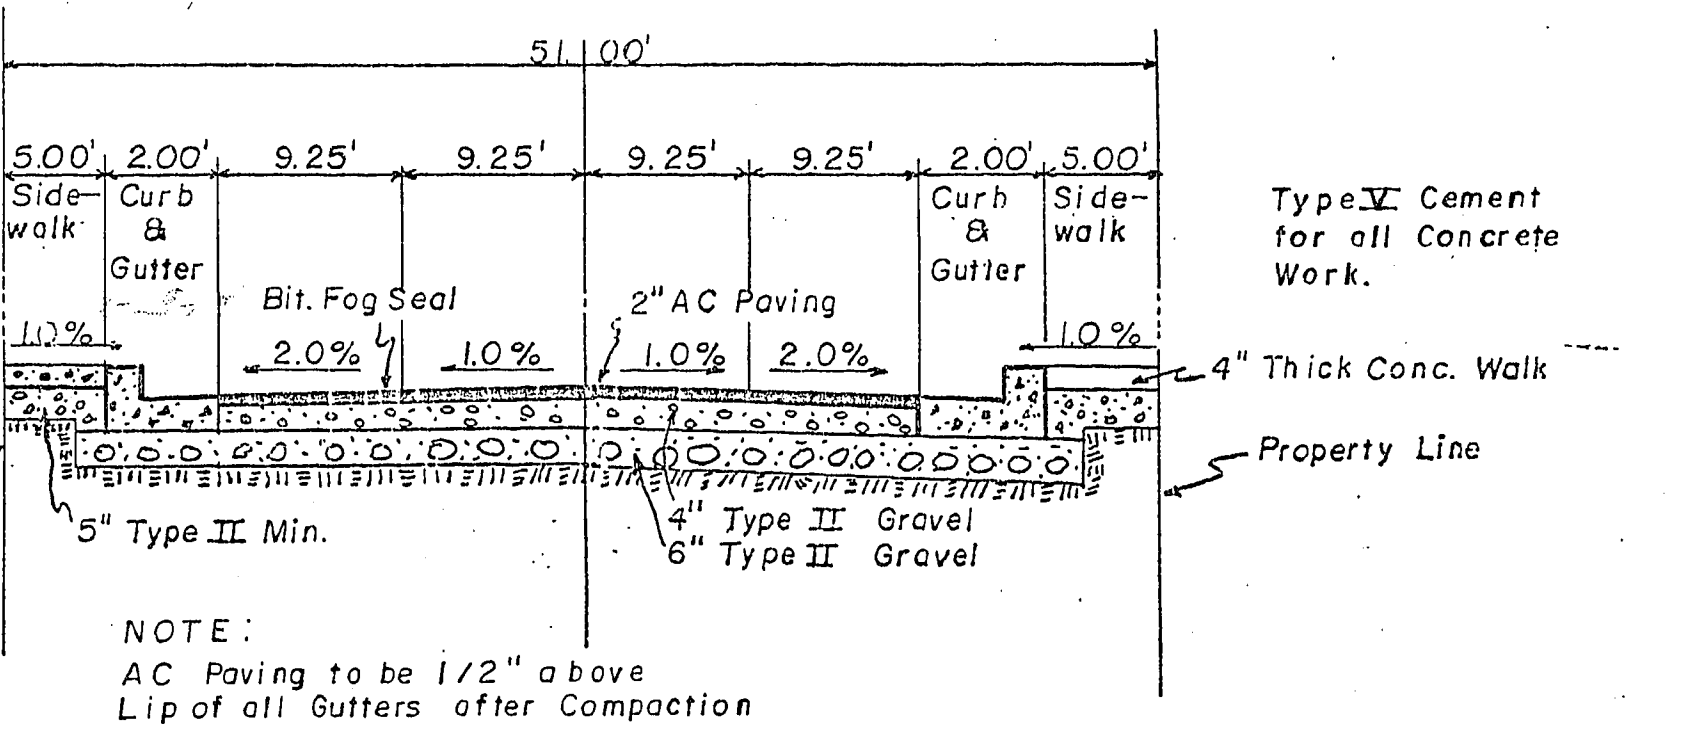

51.00' STREET SECTION
No Scale

SIERRA DE ORO
SUBDIVISION
STREETS
PLAN AND PROFILE

KARSTEN T. BRONKEN
Consulting Engineers
1818 Industrial Road
LAS VEGAS, NEVADA 89102